


Symbol	Label	QTY	Catalog Number	Description	Filename	Lumens per Lamp	LLF	Wattage
□	A	5	SLM-LED-12L-SIL-FT-40-70CRI-IL	CONTACT RYAN ZINSELMEIER-314-531-2600	SLM-LED-12L-SIL-FT-40-70CRI-IL.ies	8194	1	85
□	B	3	SLM-LED-12L-SIL-3-40-70CRI-IL	CONTACT RYAN ZINSELMEIER-314-531-2600	SLM-LED-12L-SIL-3-40-70CRI-IL.ies	8541	1	85
□	D	2	SLM-LED-12L-SIL-FT-40-70CRI	CONTACT RYAN ZINSELMEIER-314-531-2600	SLM-LED-12L-SIL-FT-40-70CRI.ies	12865	1	170
□	C	1	SLM-LED-12L-SIL-FT-40-70CRI	CONTACT RYAN ZINSELMEIER-314-531-2600	SLM-LED-12L-SIL-FT-40-70CRI.ies	12865	1	170
□	E	1	SLM-LED-12L-SIL-LC-40-70CRI	CONTACT RYAN ZINSELMEIER-314-531-2600	SLM-LED-12L-SIL-LC-40-70CRI.ies	12656	1	87

Description	Symbol	Avg	Max	Min	Max/Min	Avg/Min
CALC SUMMARY- PAVED SURFACE	+	4.2 fc	14.4 fc	0.1 fc	144.0:1	42.0:1
CALC SUMMARY- PROPERTY LINE	+	0.2 fc	0.7 fc	0.0 fc	N/A	N/A
TRASH ENCLOSURE	+	5.4 fc	11.7 fc	2.4 fc	4.9:1	2.3:1

Note

1. MOUNTING HEIGHT OF 15'
2. CALCULATIONS TAKEN AT GROUND LEVEL
3. CONTACT VILLA LIGHTING- RYAN ZINSELMEIER- RYAN.ZINSELMEIER@VILLALIGHTING.COM- 314-531-2600
4. LAYOUT IS AN ESTIMATE

Plan View
Scale - 1" = 25ft

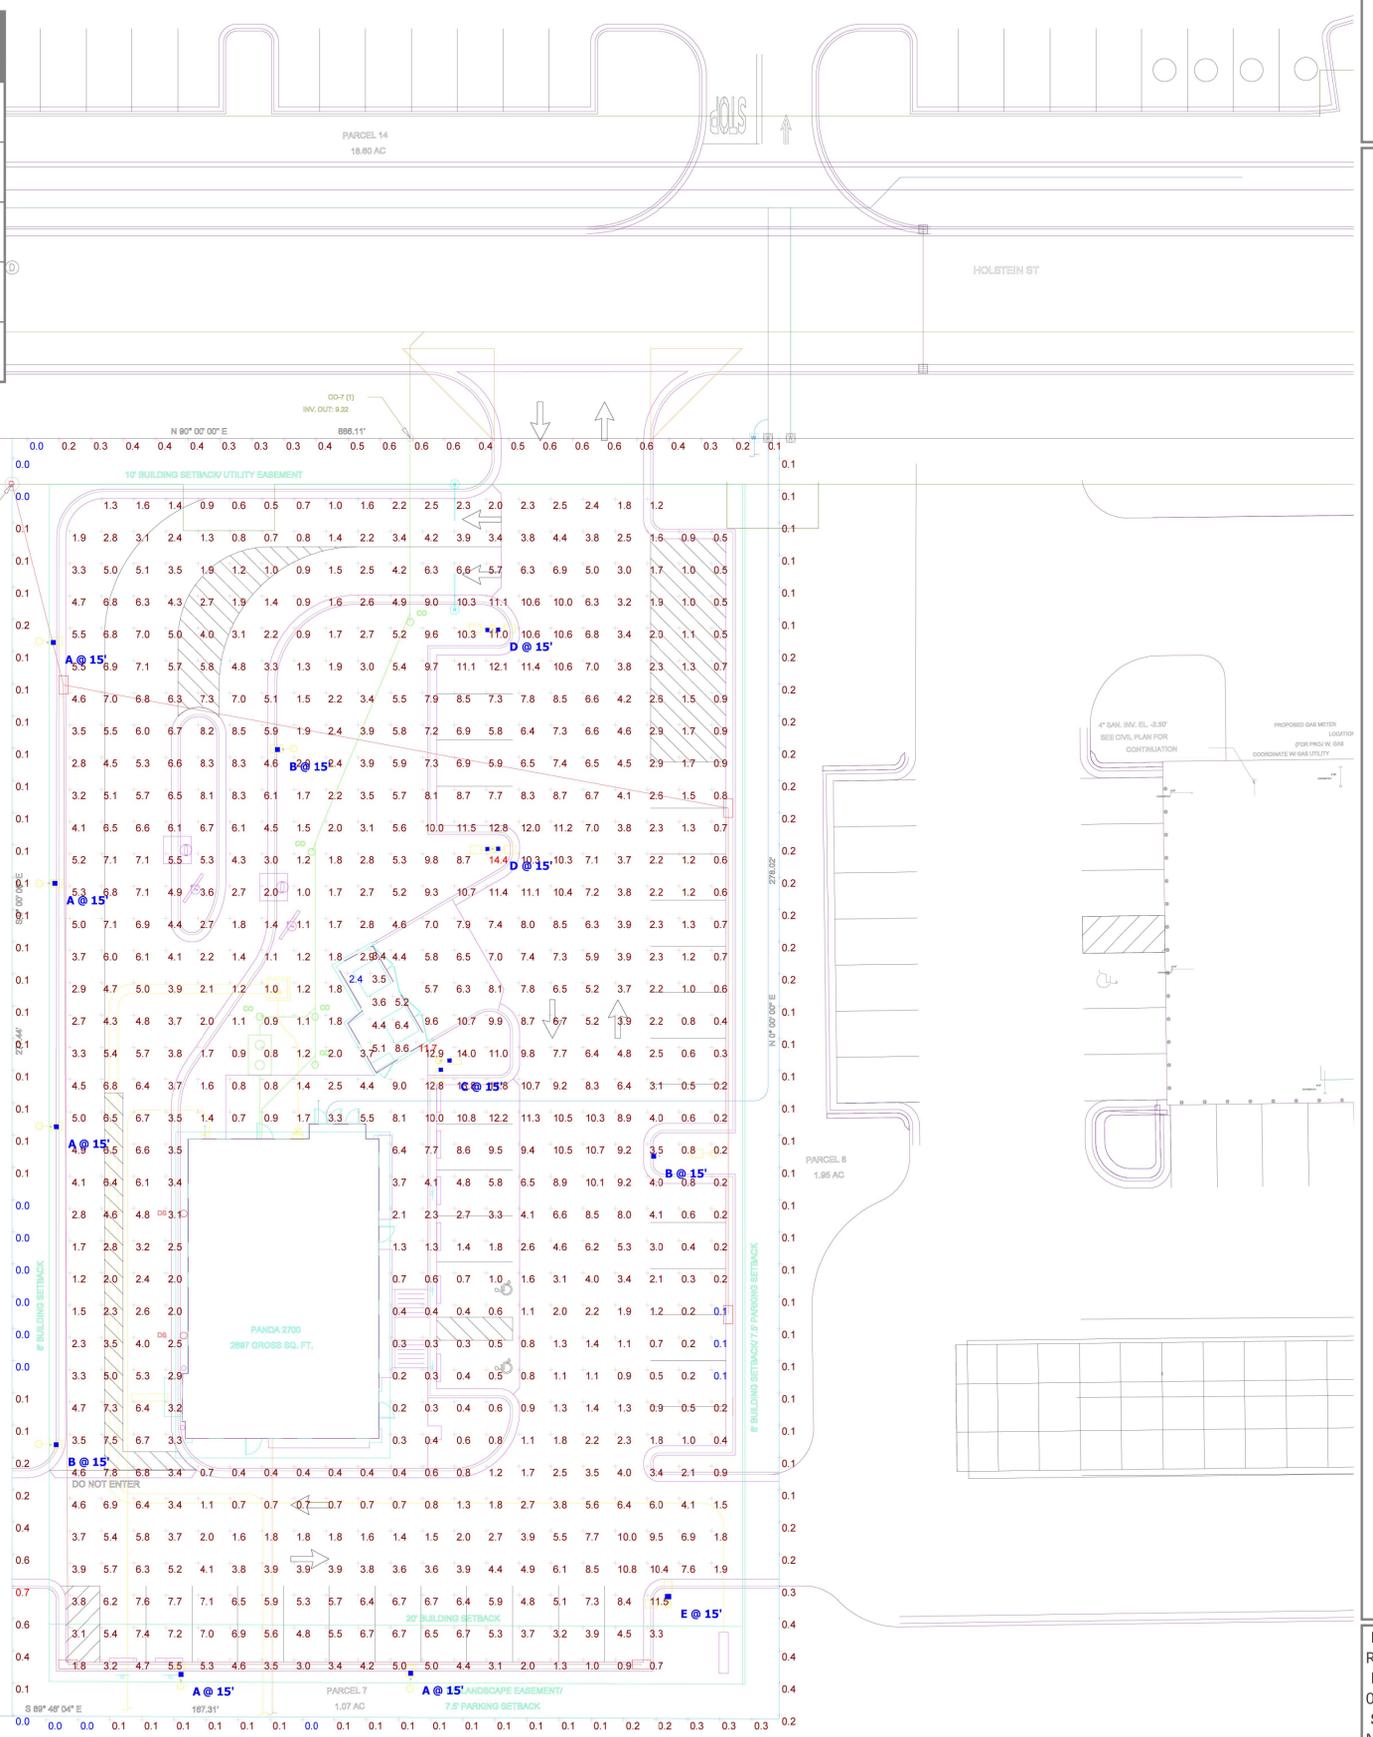

**PANDA EXPRESS
NOKOMIS, FL**

Designer
R. ZINSELMEIER
Date
09/10/2025
Scale
NOTED
Drawing No.
Summary
1 of 1



PANDA EXPRESS, INC.
1683 Walnut Grove Ave.
Rosemead, California
91770
Telephone: 626.799.9898
Facsimile: 626.372.8288

All ideas, designs, arrangement and plans indicated or represented by this drawing are the property of Panda Express Inc. and were created for use on this specific project. None of these ideas, designs, arrangements or plans may be used by or disclosed to any person, firm, or corporation without the written permission of Panda Express Inc.

REVISIONS:

No.	Description	Date
1	CITY PLAN SUBMITTAL	10/01/2025

ISSUE DATE:
1 CITY PLAN SUBMITTAL 10/01/2025

DRAWN BY: PEO
CHECKED BY: JMS

PANDA PROJECT #: S8-26-D34743
PANDA STORE #: D34743
ARCH PROJECT #: 764433



PANDA EXPRESS
PANDA HOME
2217 LAUREL RD
NOKOMIS, FL 34275

PHOTOMETRIC PLAN

C06.0