



© 2026 Plunkett Raysich Architects, LLP - 03/11/2026 - #230081-02

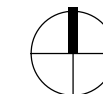

ARCHITECTURAL SITE DEMOLITION PLAN

1/16" = 1'-0"

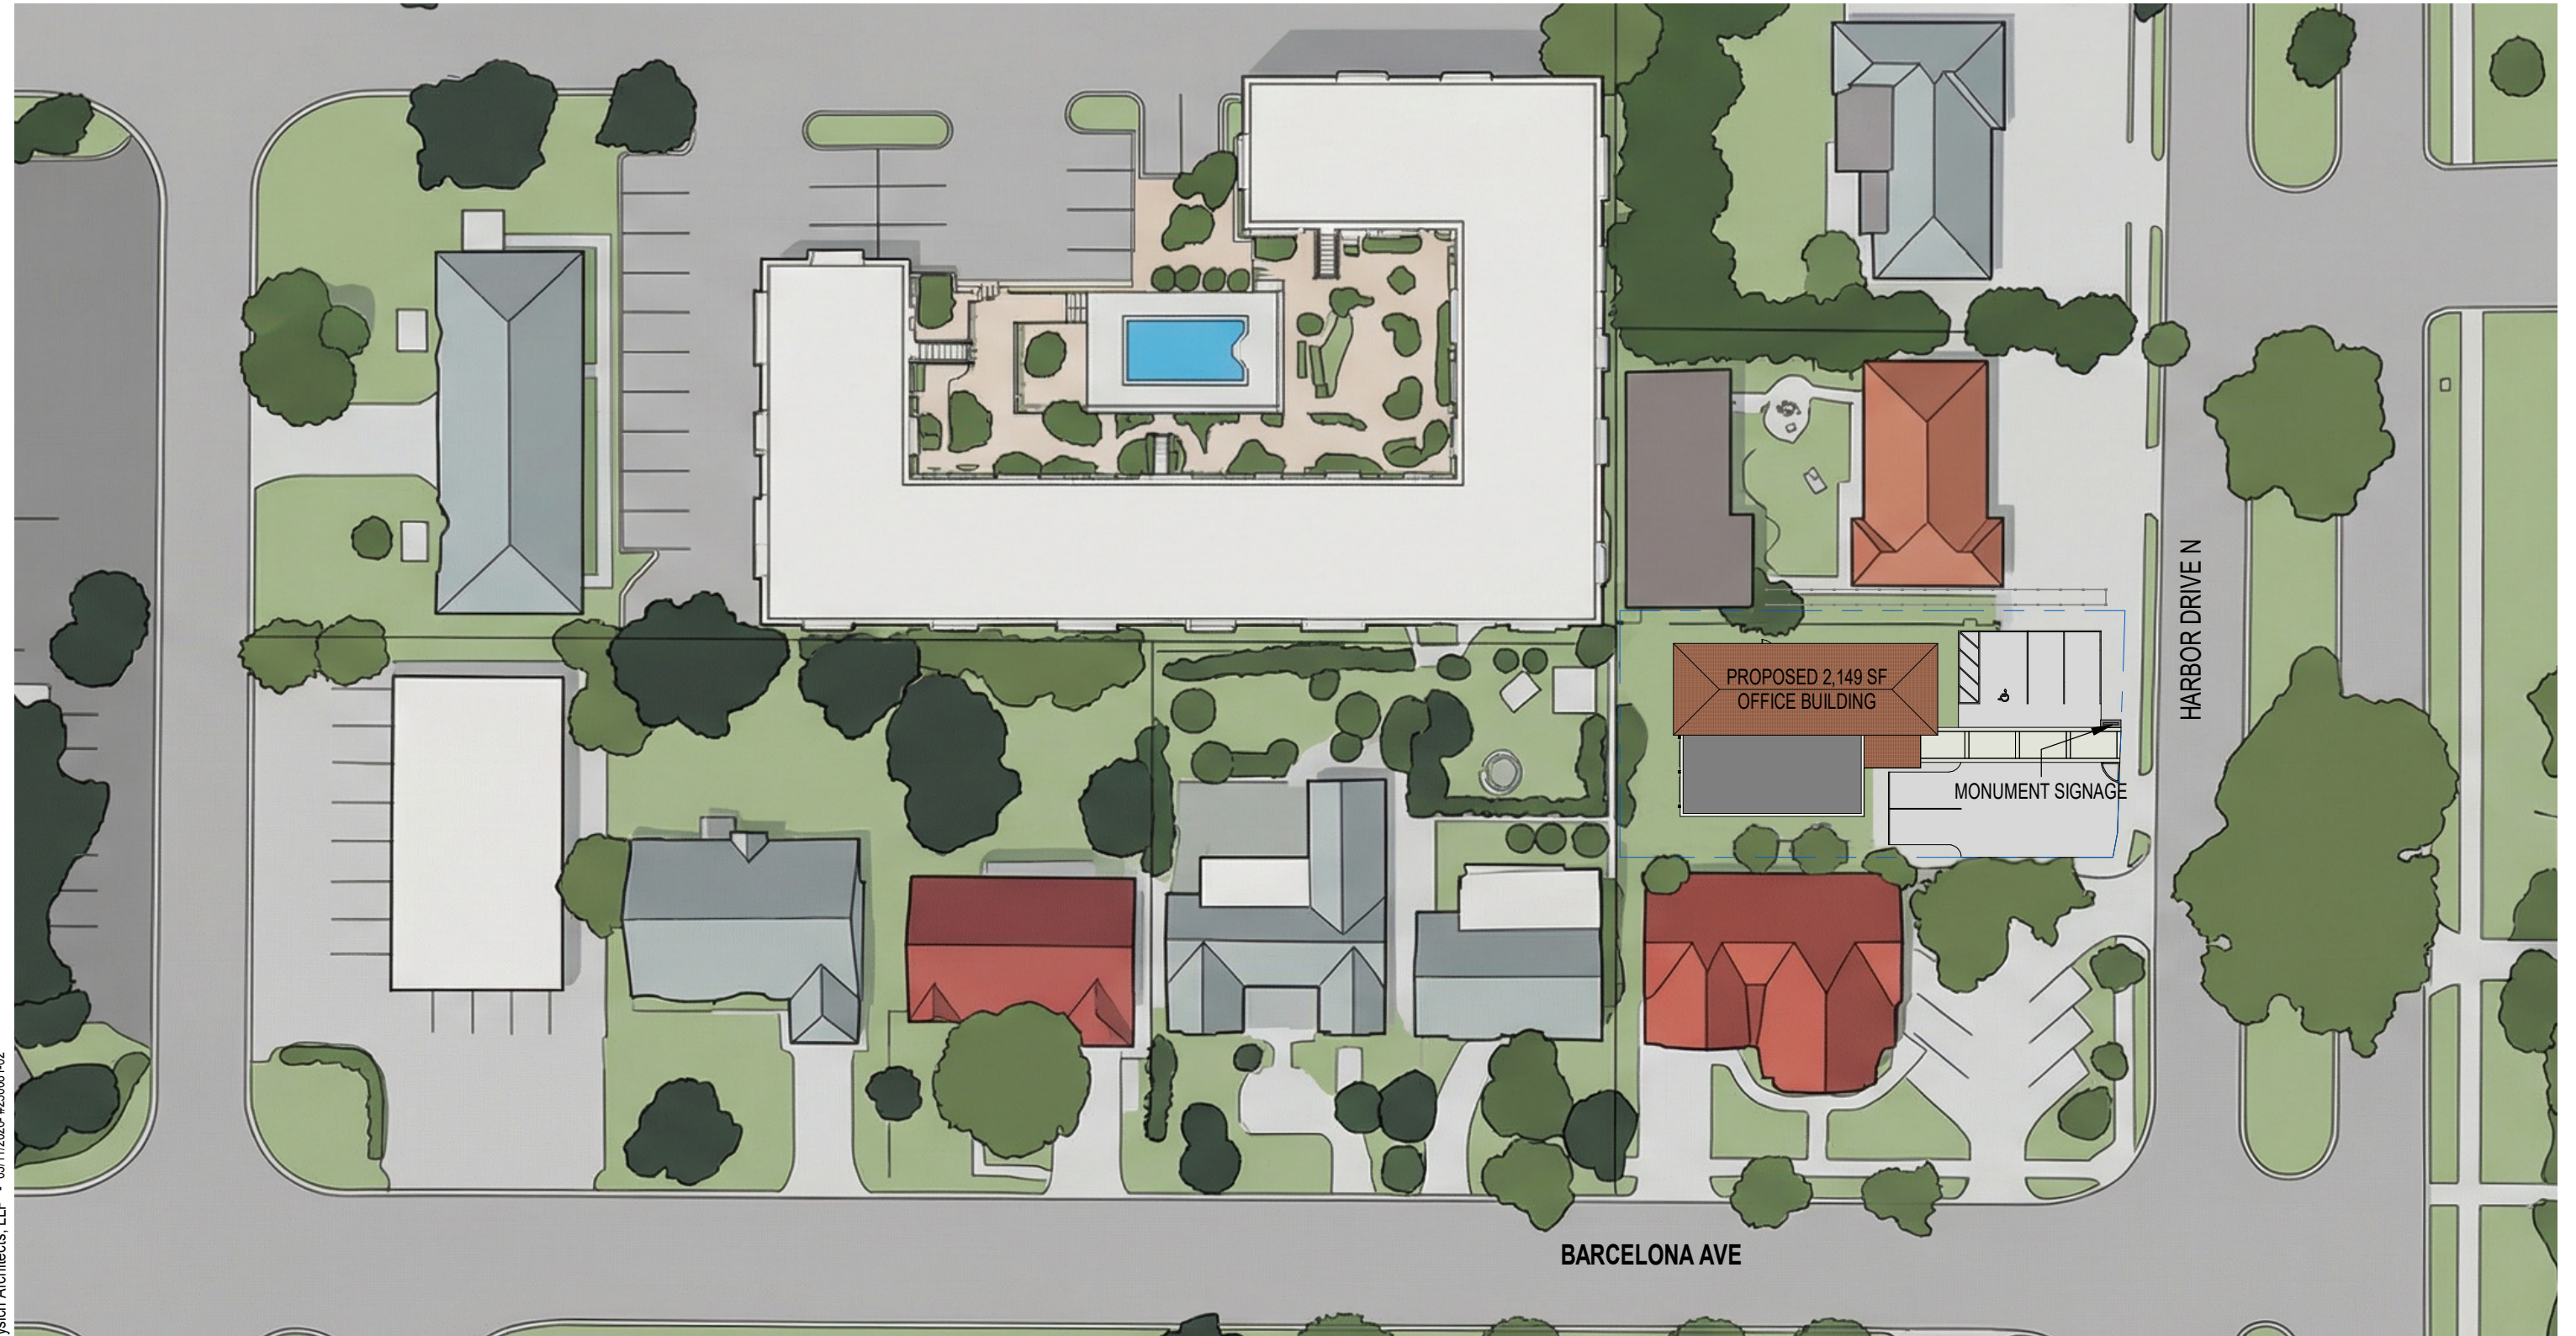

© 2026 Plunkett Raysich Architects, LLP - 03/11/2026 - #230081-02



SITE CONTEXT PLAN


1" = 40'-0"





© 2026 Plunkett Raysich Architects, LLP - 03/11/2026 - #230081-02

1 STREET ELEVATION
1/16" = 1'-0"


STREET ELEVATION

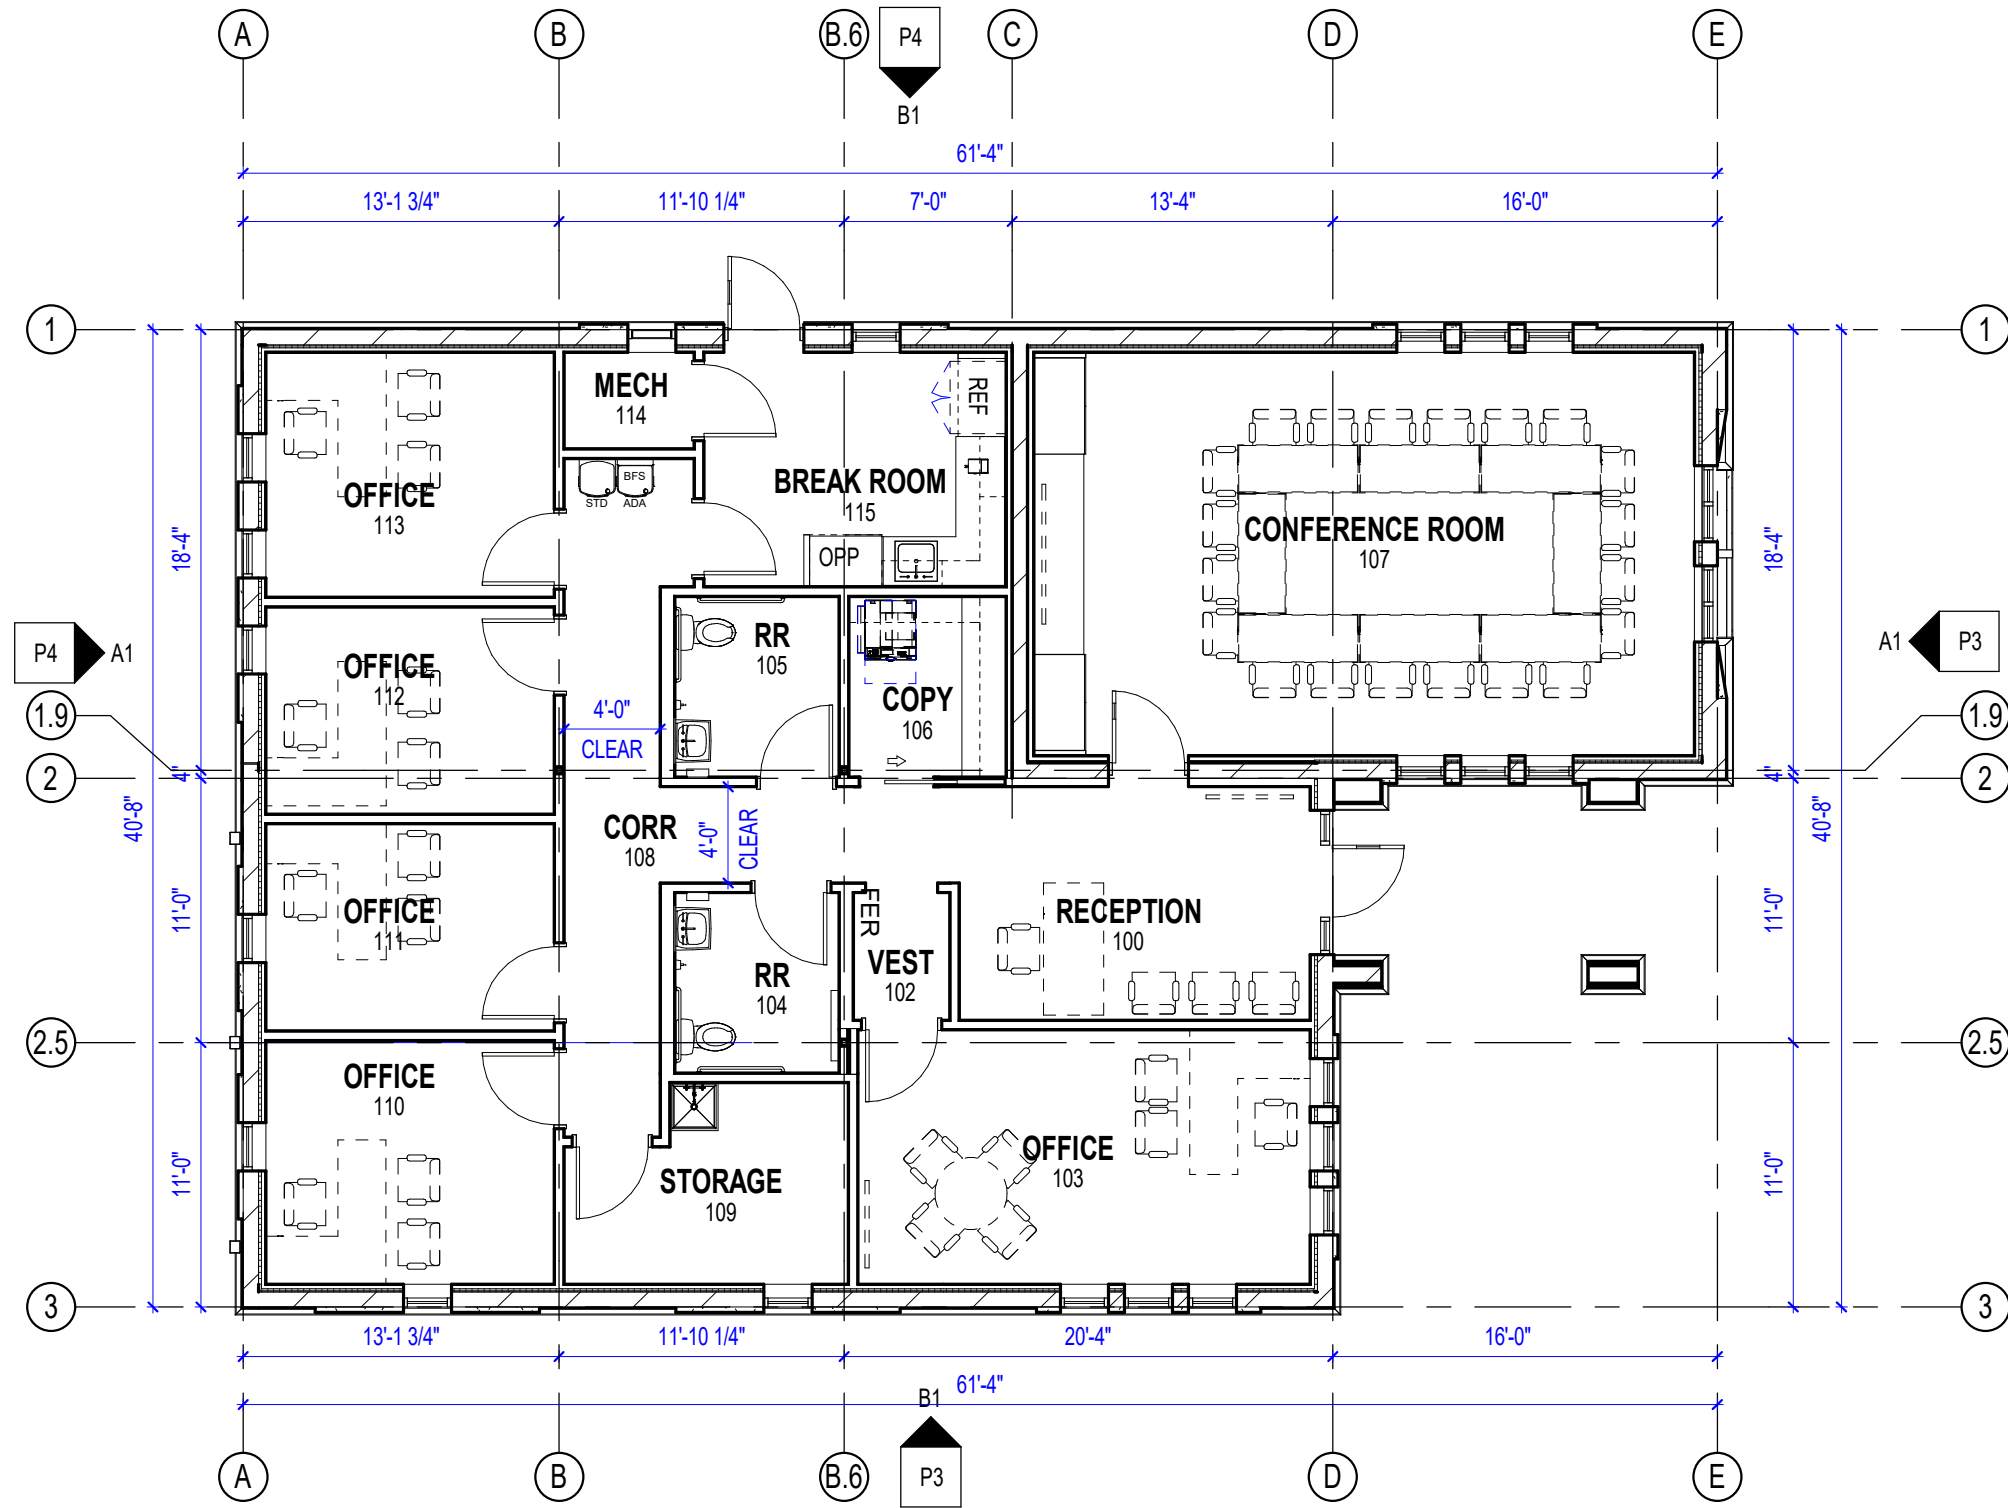

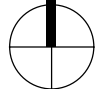 **FIRST FLOOR PLAN**
 1/8" = 1'-0"

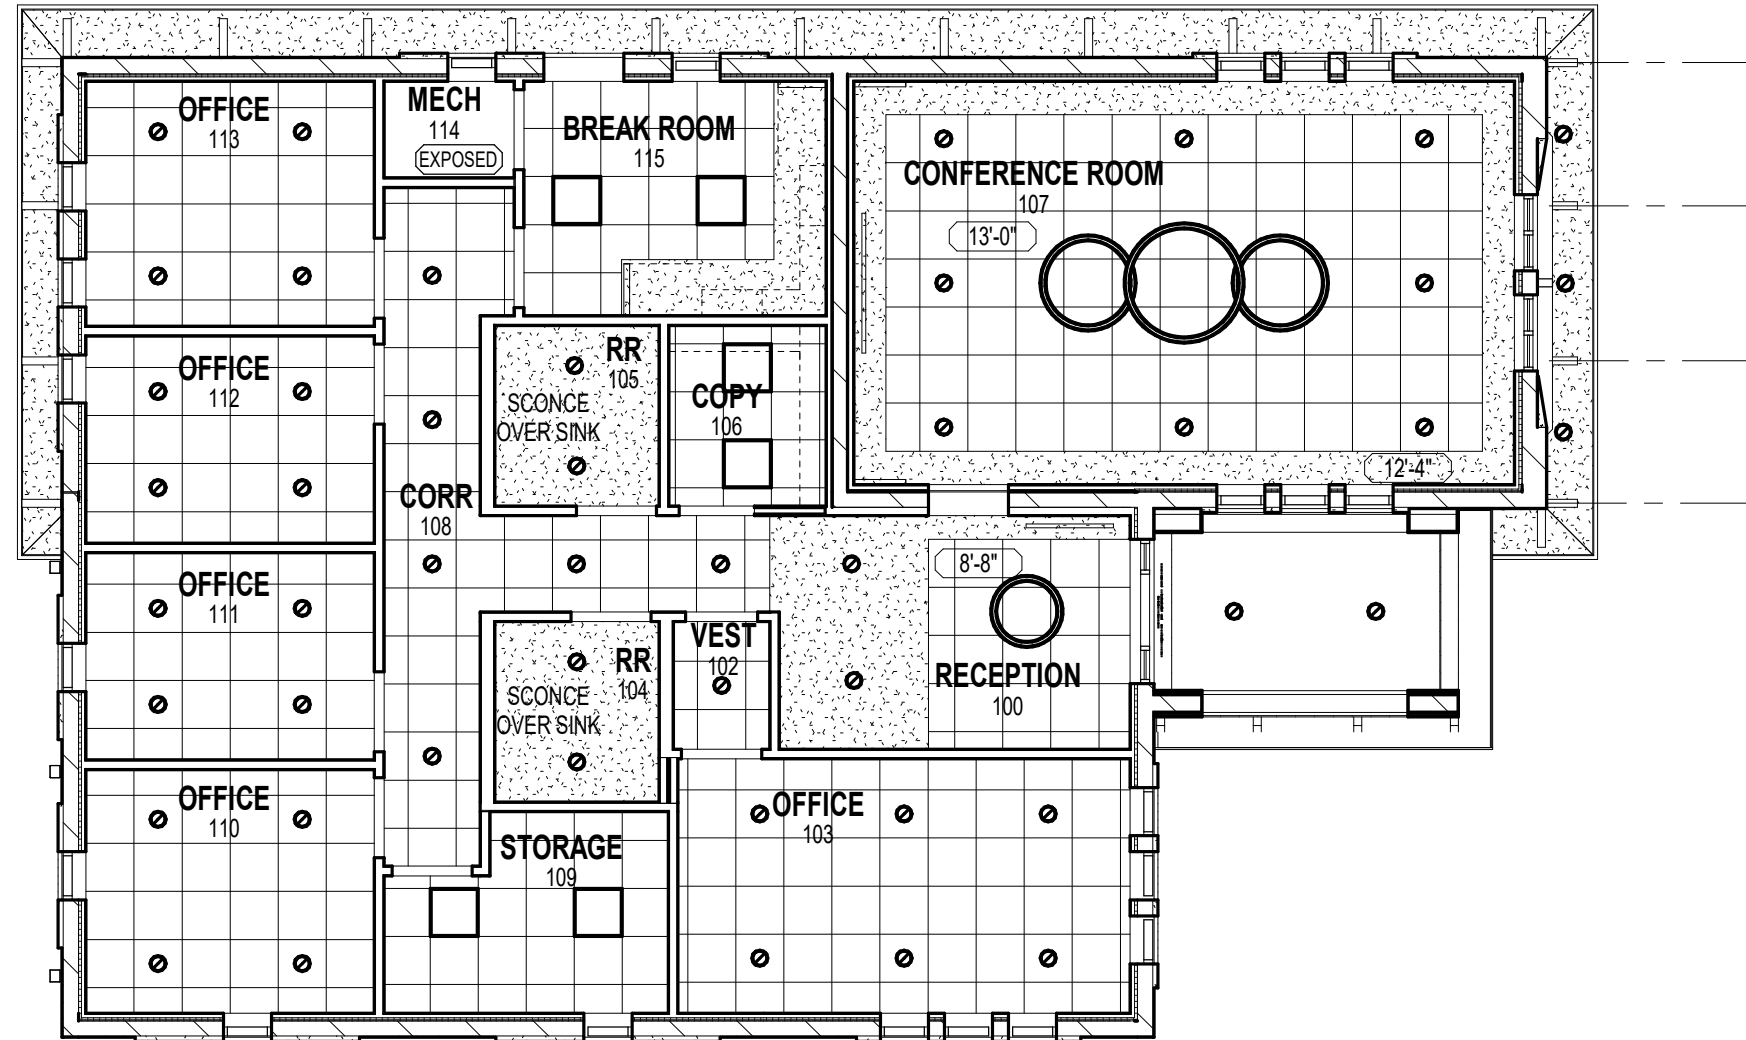


© 2026 Plunkett Raysich Architects, LLP - 03/11/2026 - #230081-02

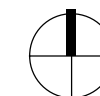

REFLECTED CEILING PLAN


1/8" = 1'-0"

REFLECTED CEILING PLAN

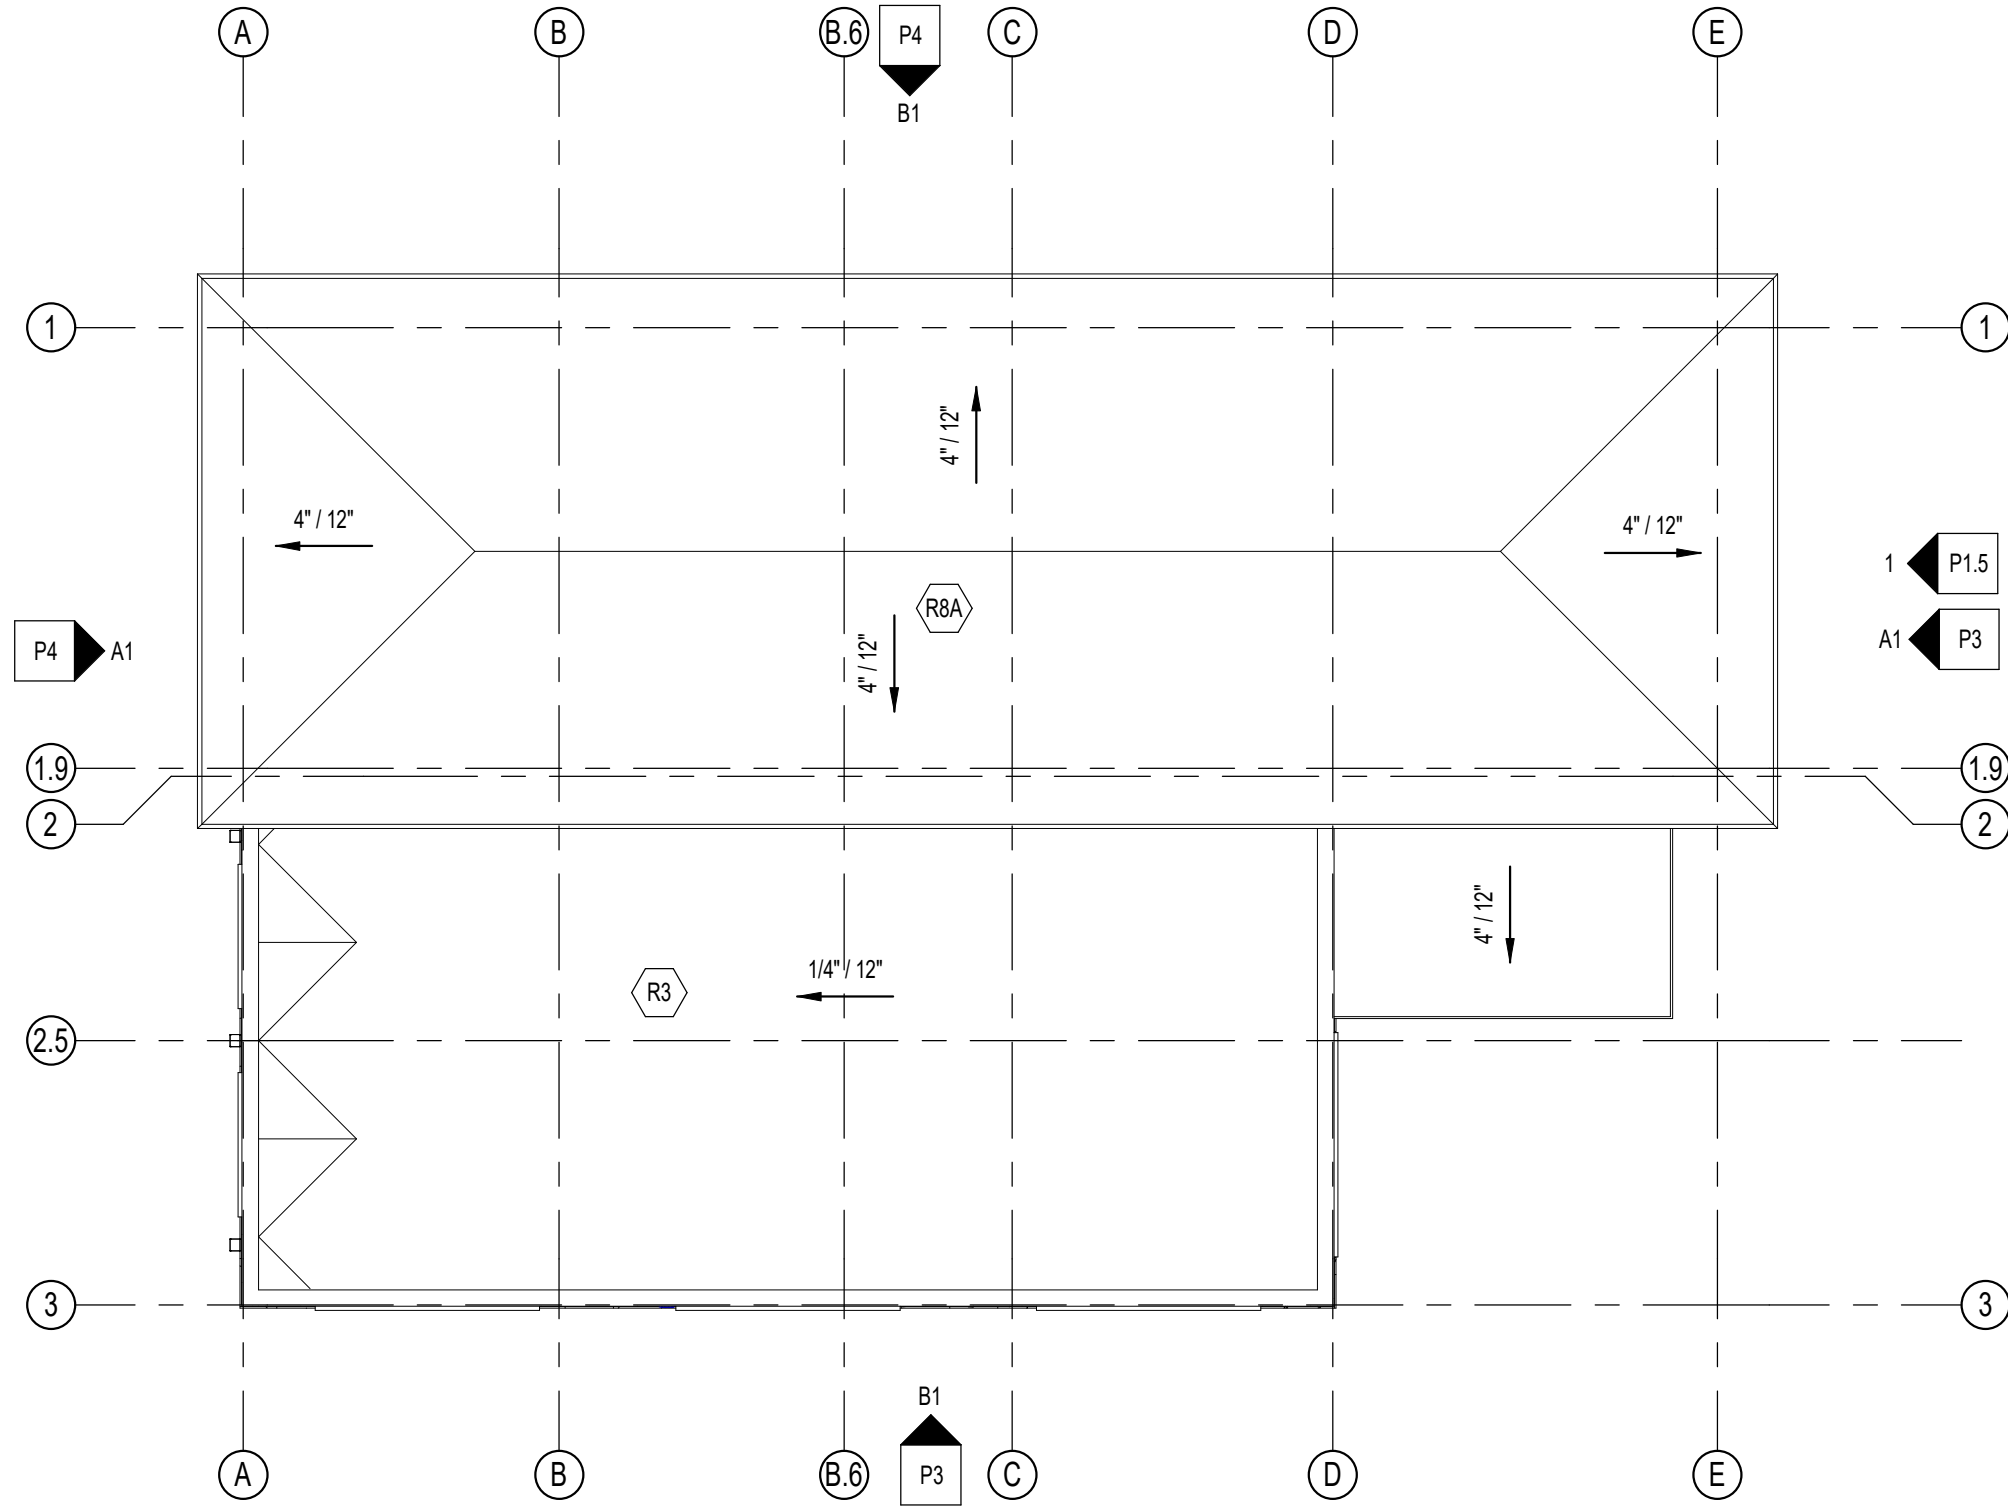


ROOF PLAN

1/8" = 1'-0"

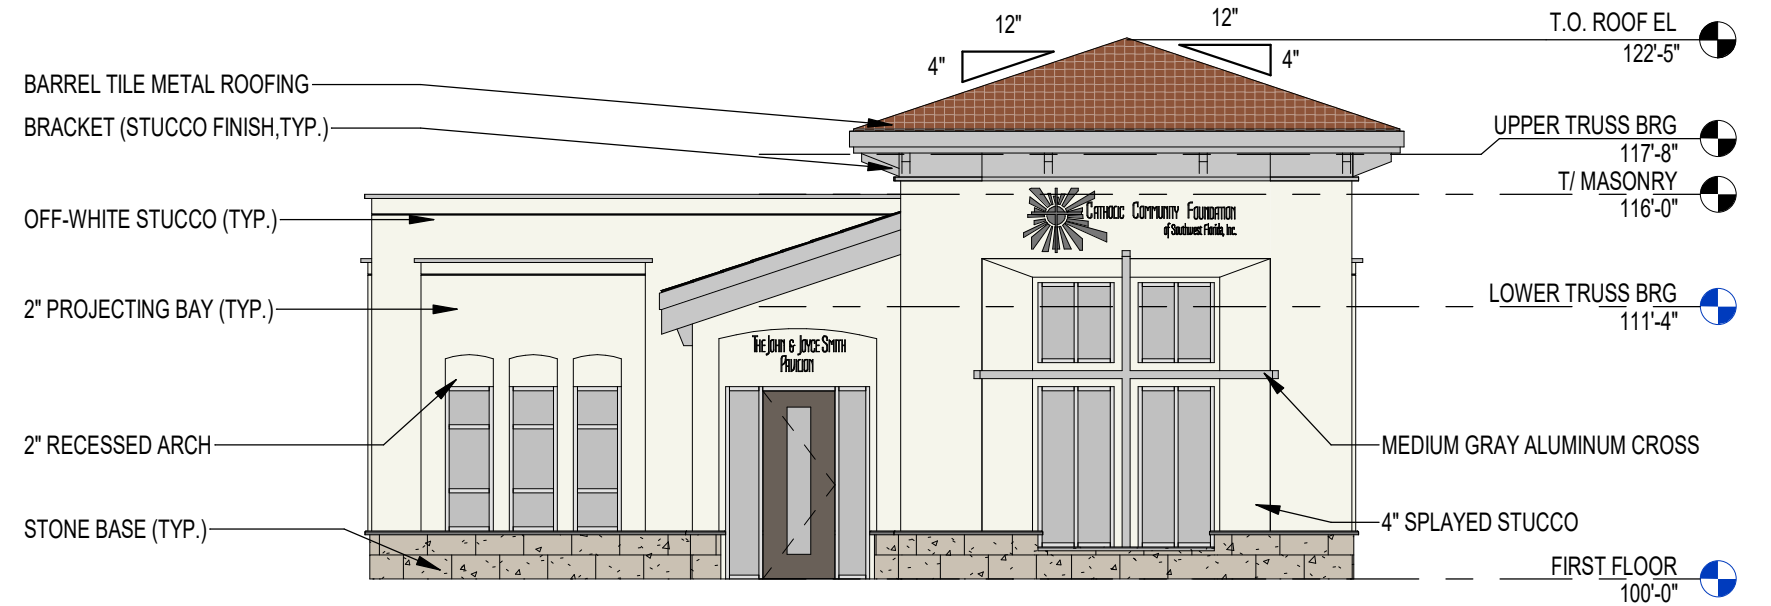


A1 EAST ELEVATION
 1/8" = 1'-0"

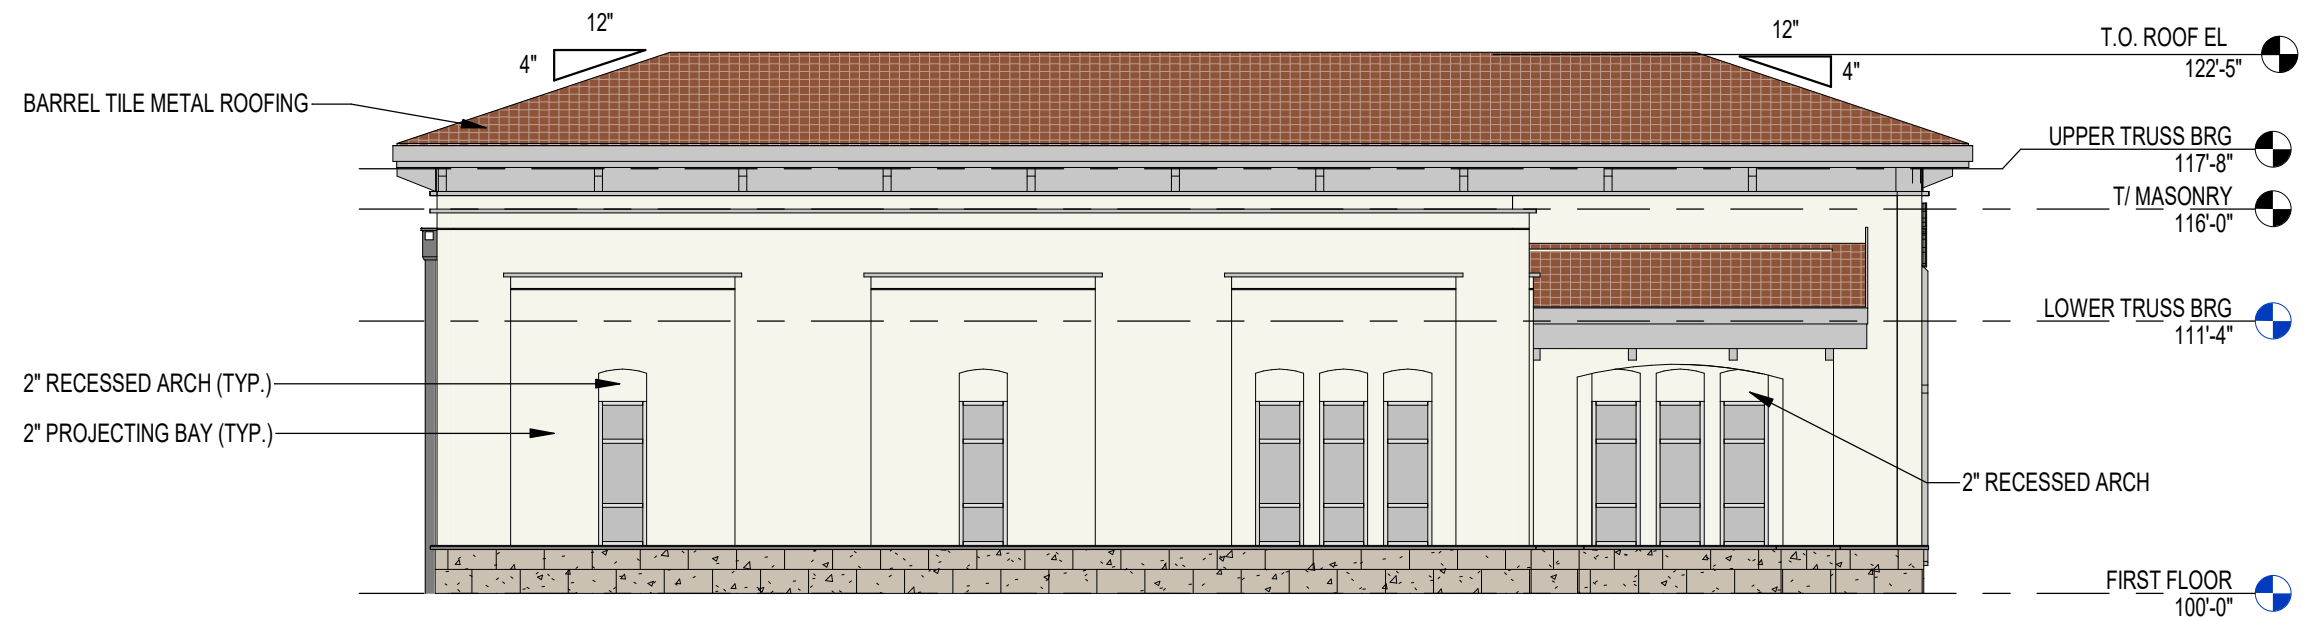


B1 SOUTH ELEVATION
 1/8" = 1'-0"

© 2026 Plunkett Raysich Architects, LLP - 03/11/2026 - #230081-02

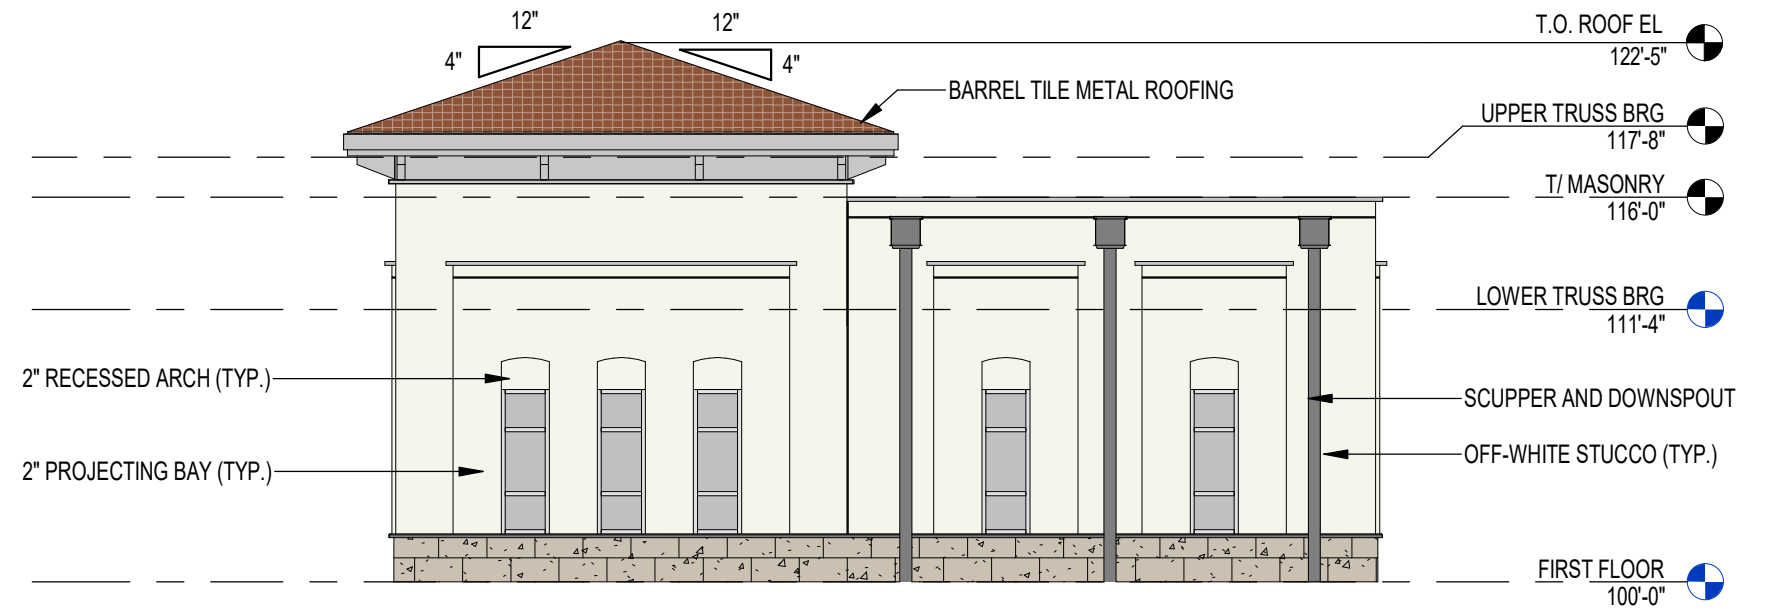

A1 WEST ELEVATION
 1/8" = 1'-0"

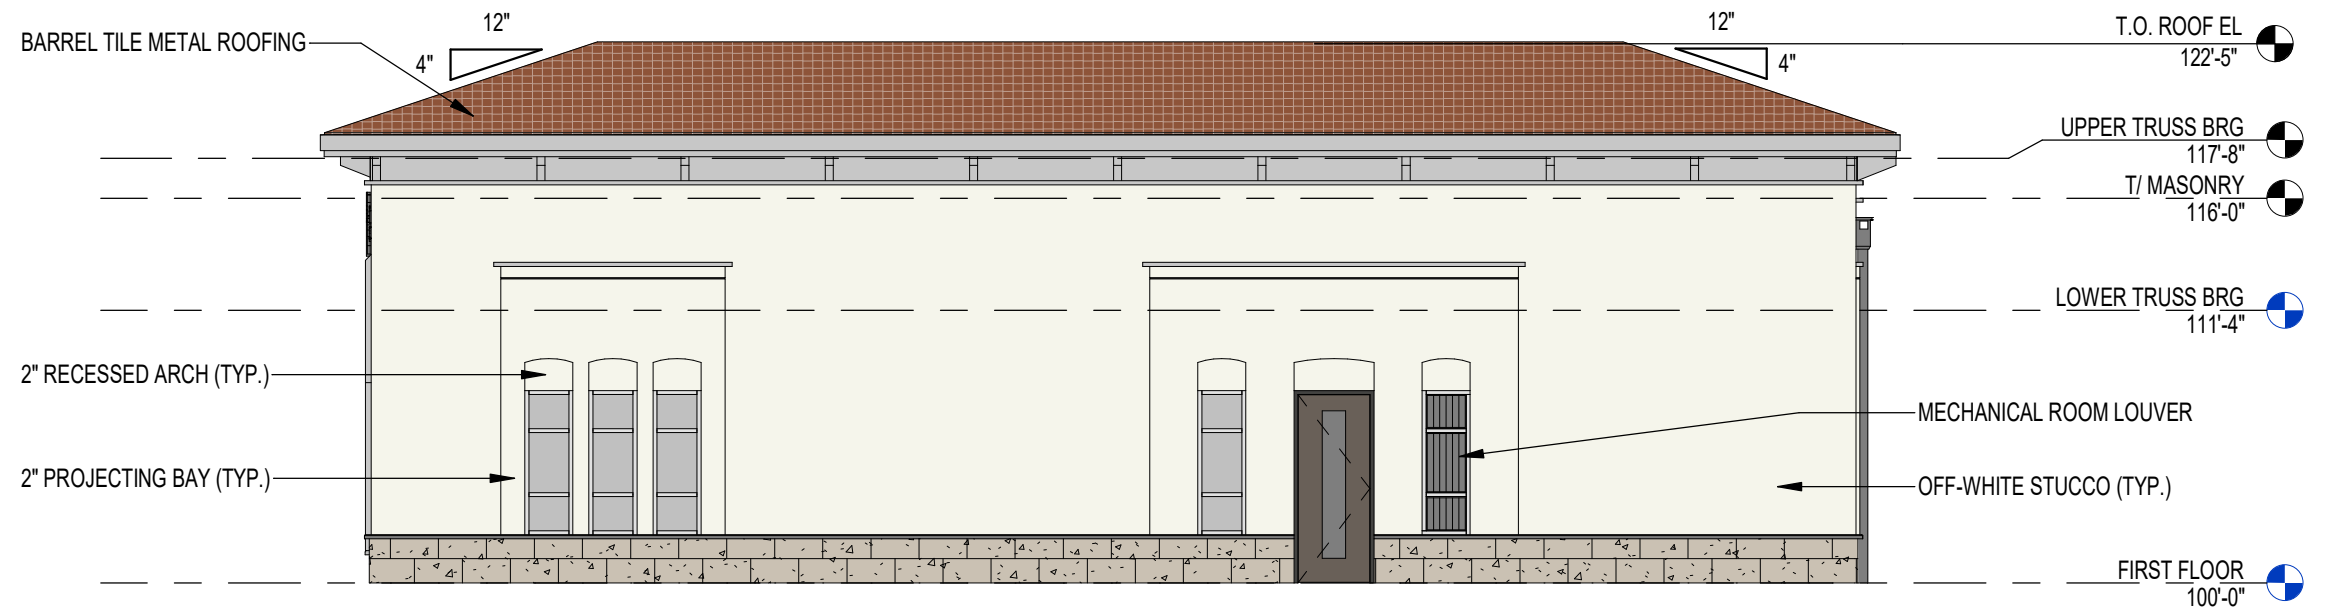

B1 NORTH ELEVATION
 1/8" = 1'-0"



© 2026 Plunkett Raysich Architects, LLP - 03/11/2026 - #230081-02

RENDERING VIEW



© 2026 Plunkett Raysich Architects, LLP - 03/11/2026 - #230081-02

RENDERING VIEW

