


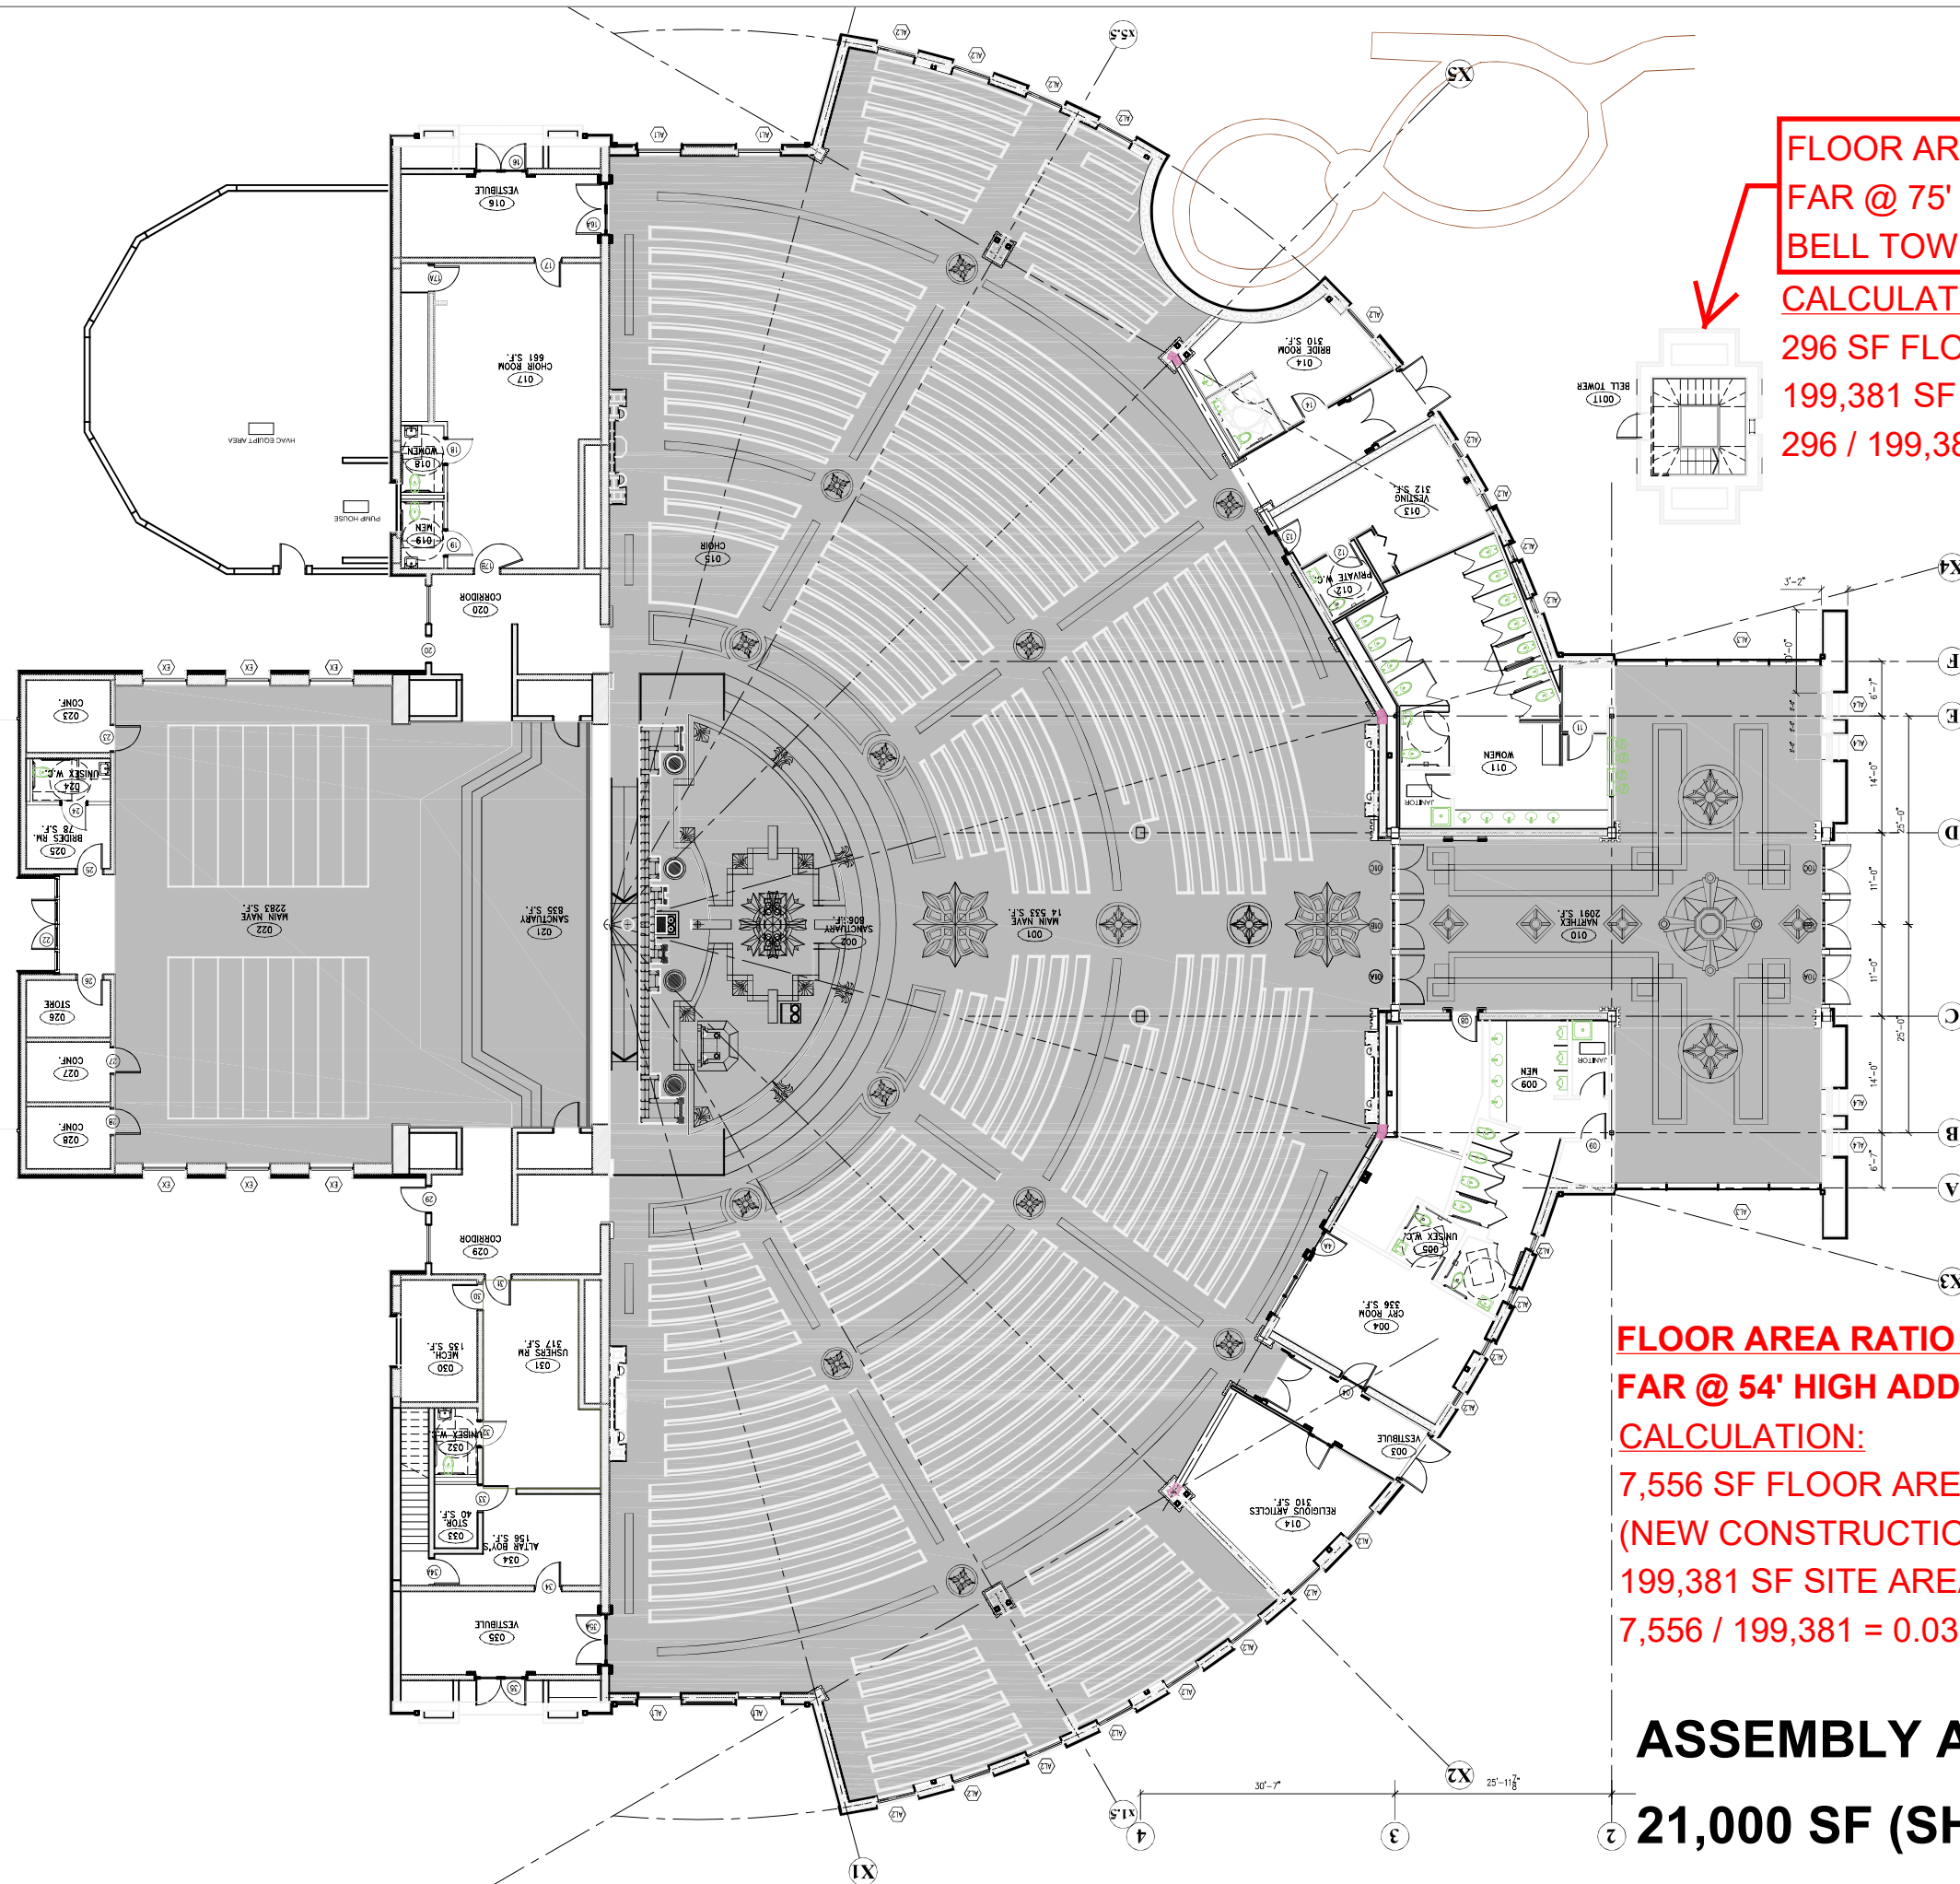


**FLOOR AREA RATIO
FAR @ 75' HIGH
BELL TOWER = 0.001**

**CALCULATION:
296 SF FLOOR AREA
199,381 SF SITE AREA
296 / 199,381 = 0.001**

**FLOOR AREA RATIO - ADDITION
FAR @ 54' HIGH ADDITION = 0.038**

**CALCULATION:
7,556 SF FLOOR AREA
(NEW CONSTRUCTION)
199,381 SF SITE AREA
7,556 / 199,381 = 0.038**

**ASSEMBLY AREA
21,000 SF (SHADED)**

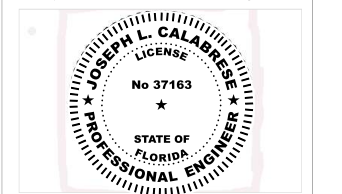

JOSEPH L. CALABRESE P.C.
CONSULTING ENGINEERS
WATERBURY, CT
TEL: (203) 410-3958
calabrese@snet.net

Digitally signed by Joseph L. Calabrese
DN: cn=Joseph L. Calabrese, o=Joseph
L. Calabrese, P.C., ou,
email=calabrese@snet.net, c=US
Date: 2023.03.03 06:33:11 -05'00'

RENOVATION OF
**EPIPHANY CATHEDRAL
CATHOLIC CHURCH**
310 Sarasota St, Venice, FL 34285

PROGRESS SET	
Date	01/31/2023
Scale	AS NOTED