


PLAN

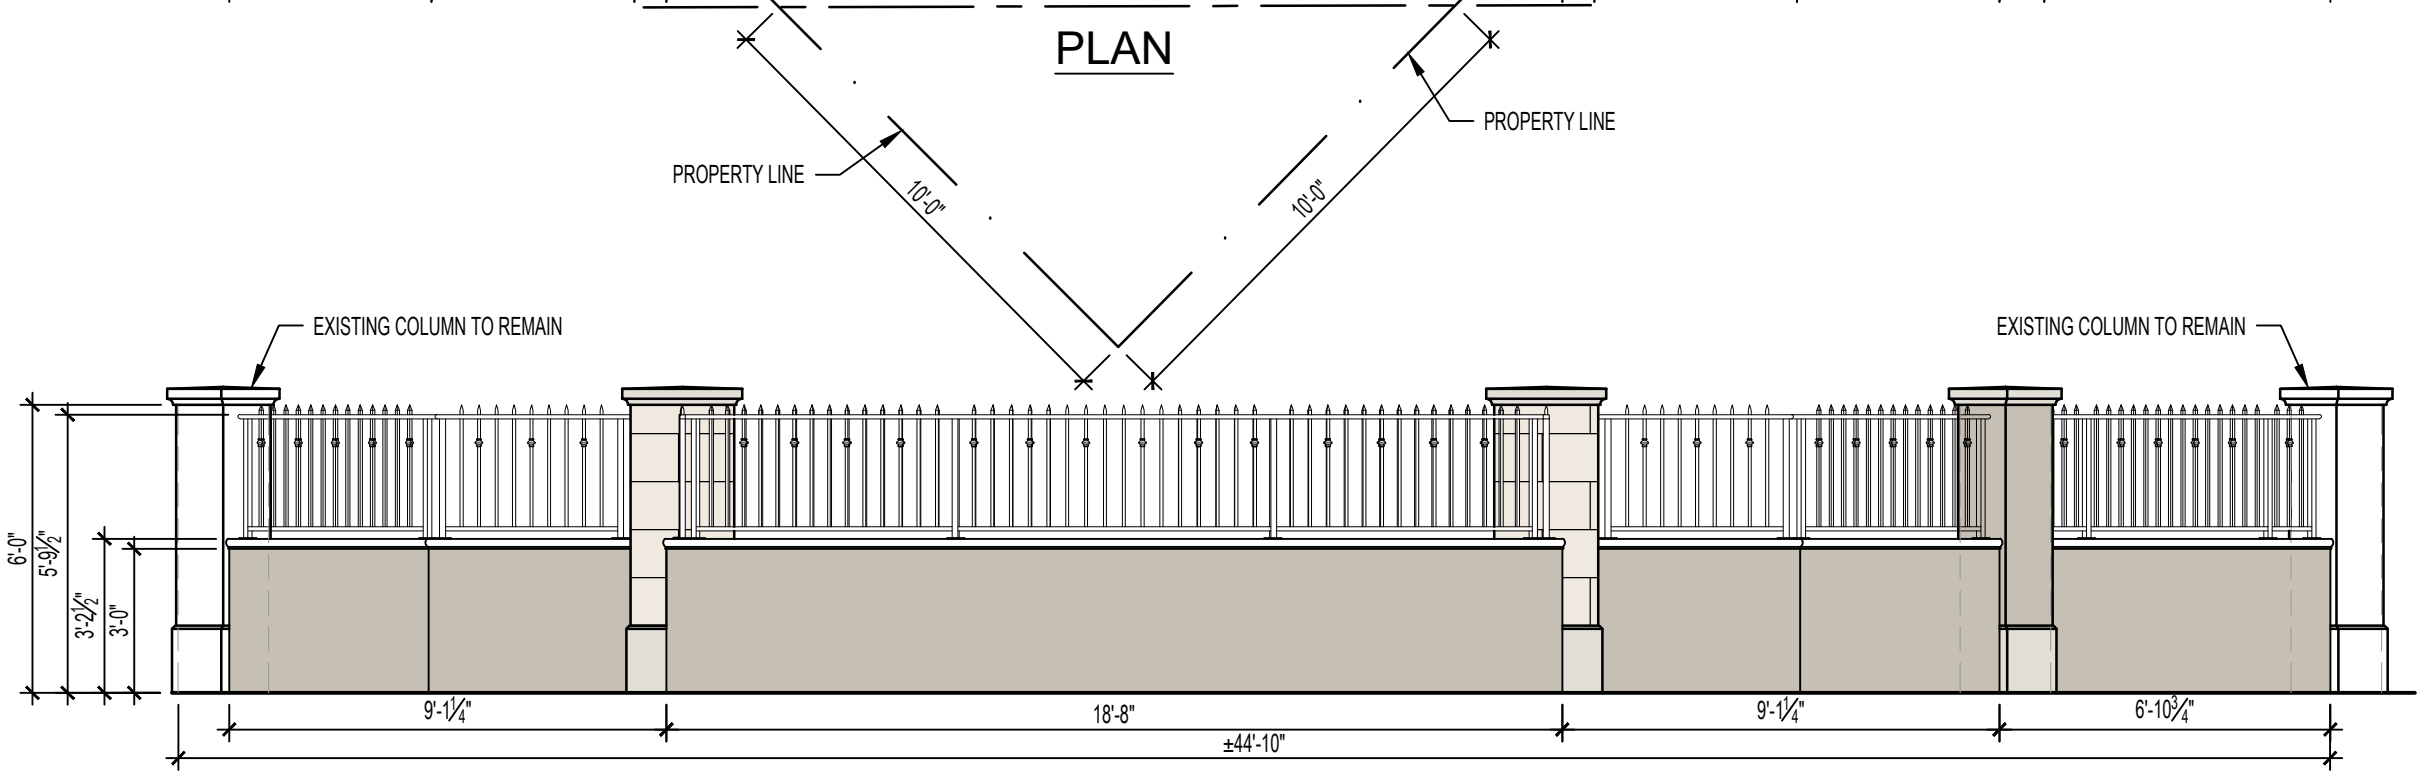

ELEVATION

PAINT COLOR & FINISHES

- BODY: SKYLINE STEEL - SW 1015
- PRECAST CONCRETE
- CORAL STONE