



**PROPOSED HARDSCAPE DEVELOPMENT
WITH CONCRETE BOLLARD AND CHAIN J-WALKING DETERANTS**

SCALE: 1"=20'

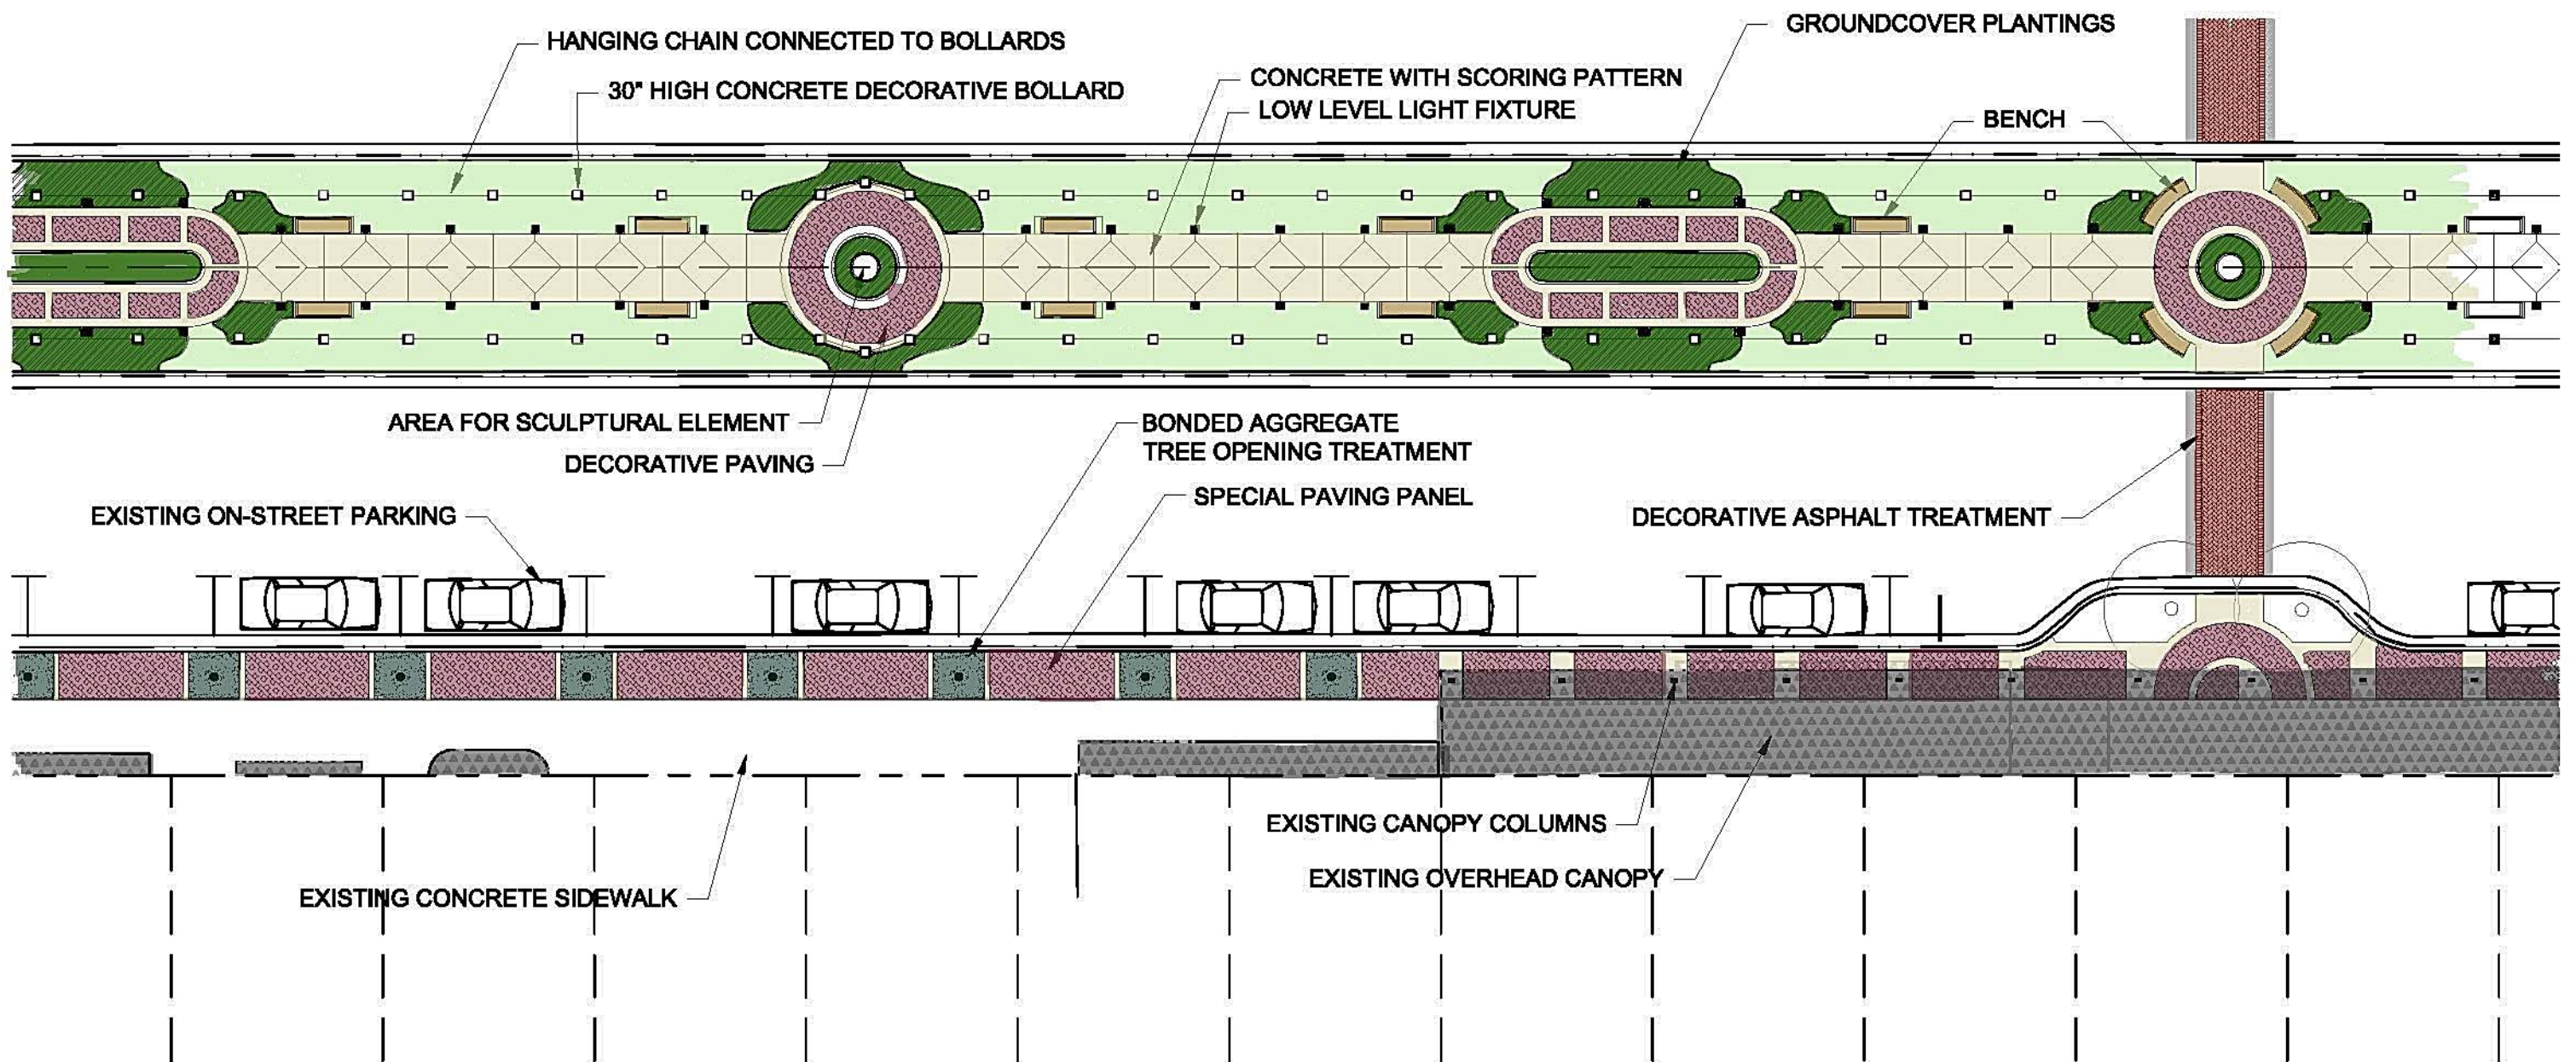


**PROPOSED HARDSCAPE DEVELOPMENT
WITH CONCRETE BOLLARD AND CHAIN J-WALKING DETERANTS**

SCALE: 1"=20'

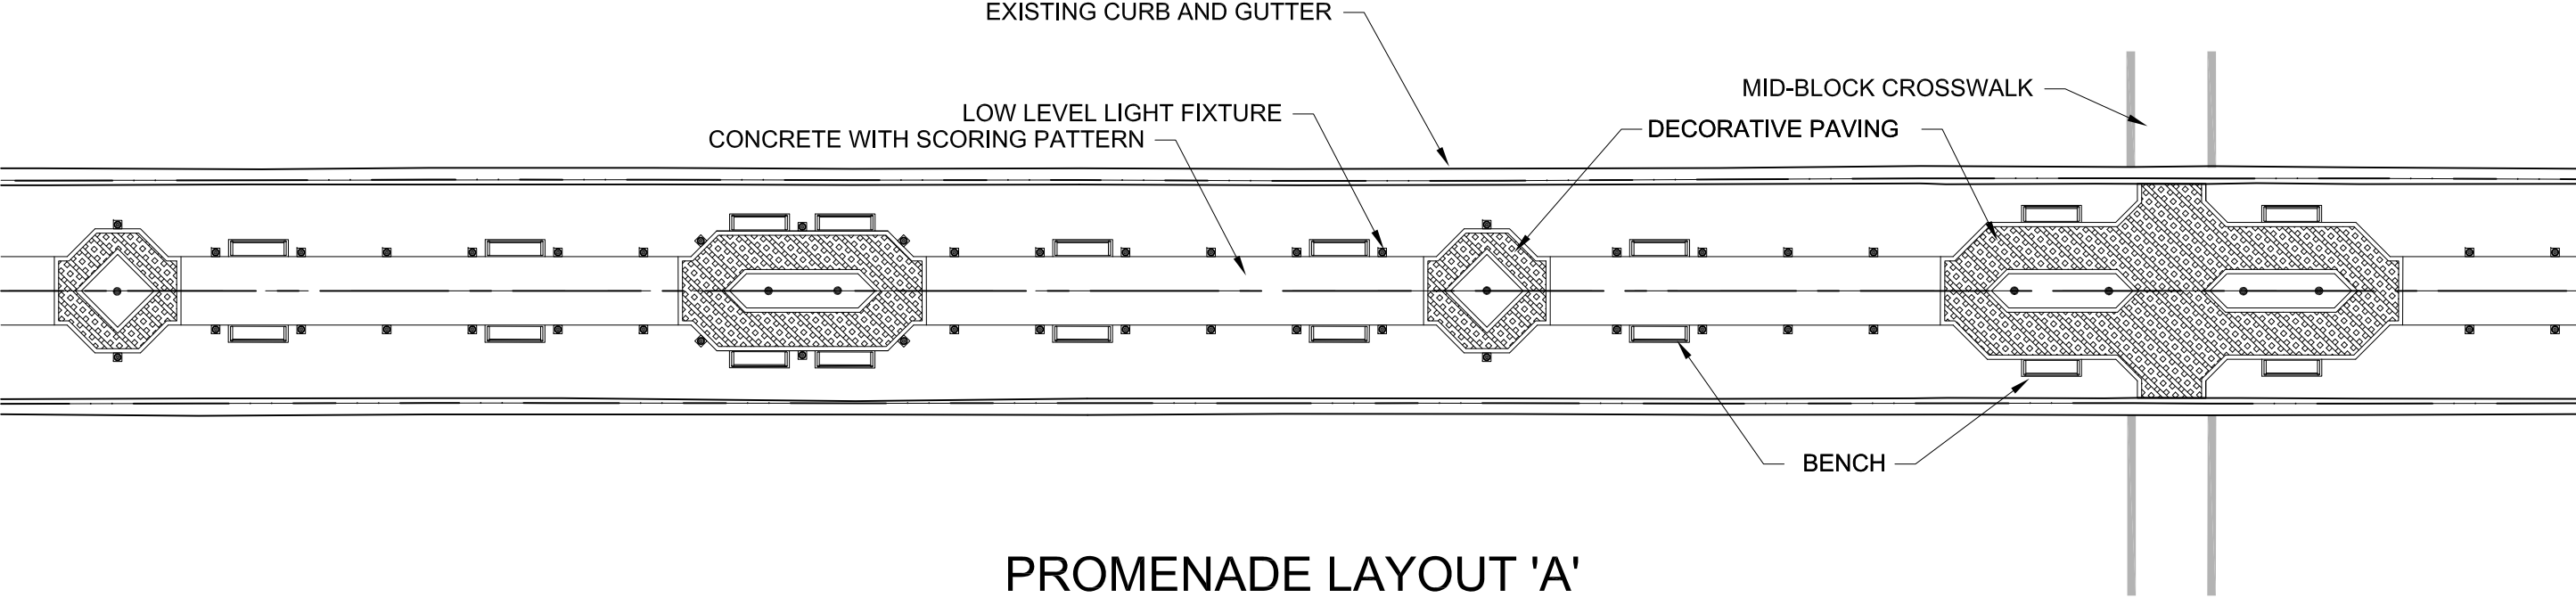

PROMENADE LAYOUT 'A'

SCALE: 1"=20'

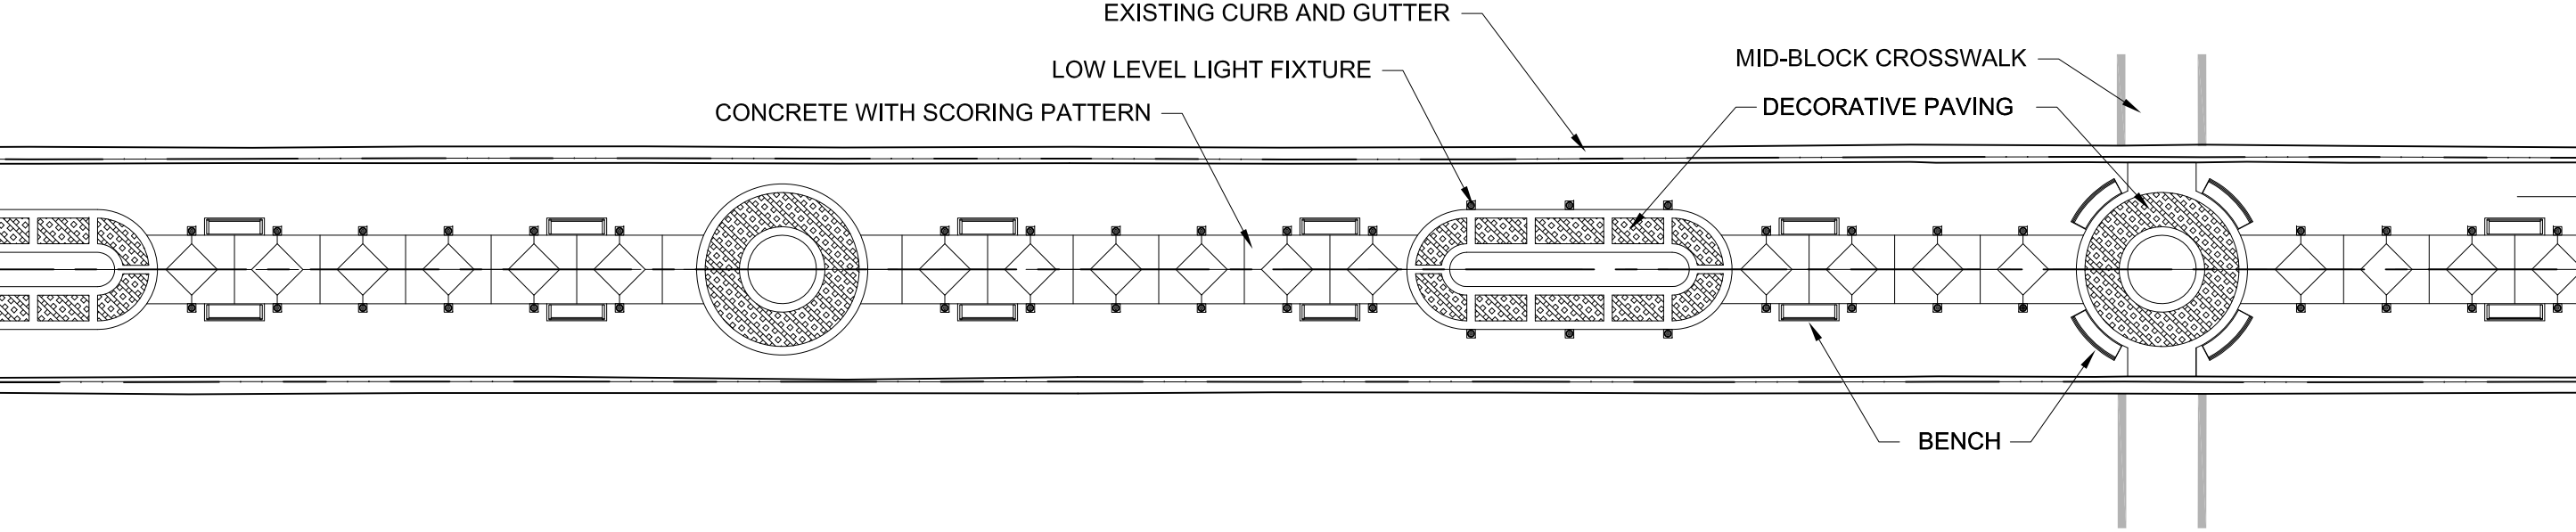


PROMENADE LAYOUT 'B'

SCALE: 1"=20'


Streetscape Elements

Barriers

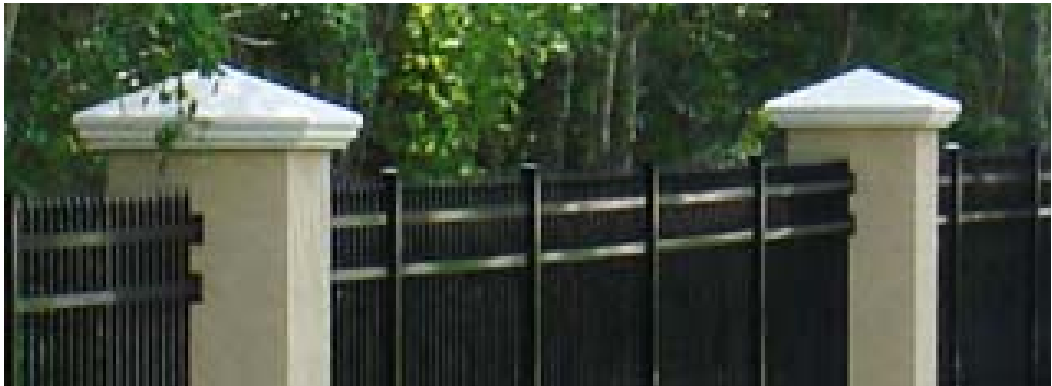


Bollards with Chain

Low Wall with Railing

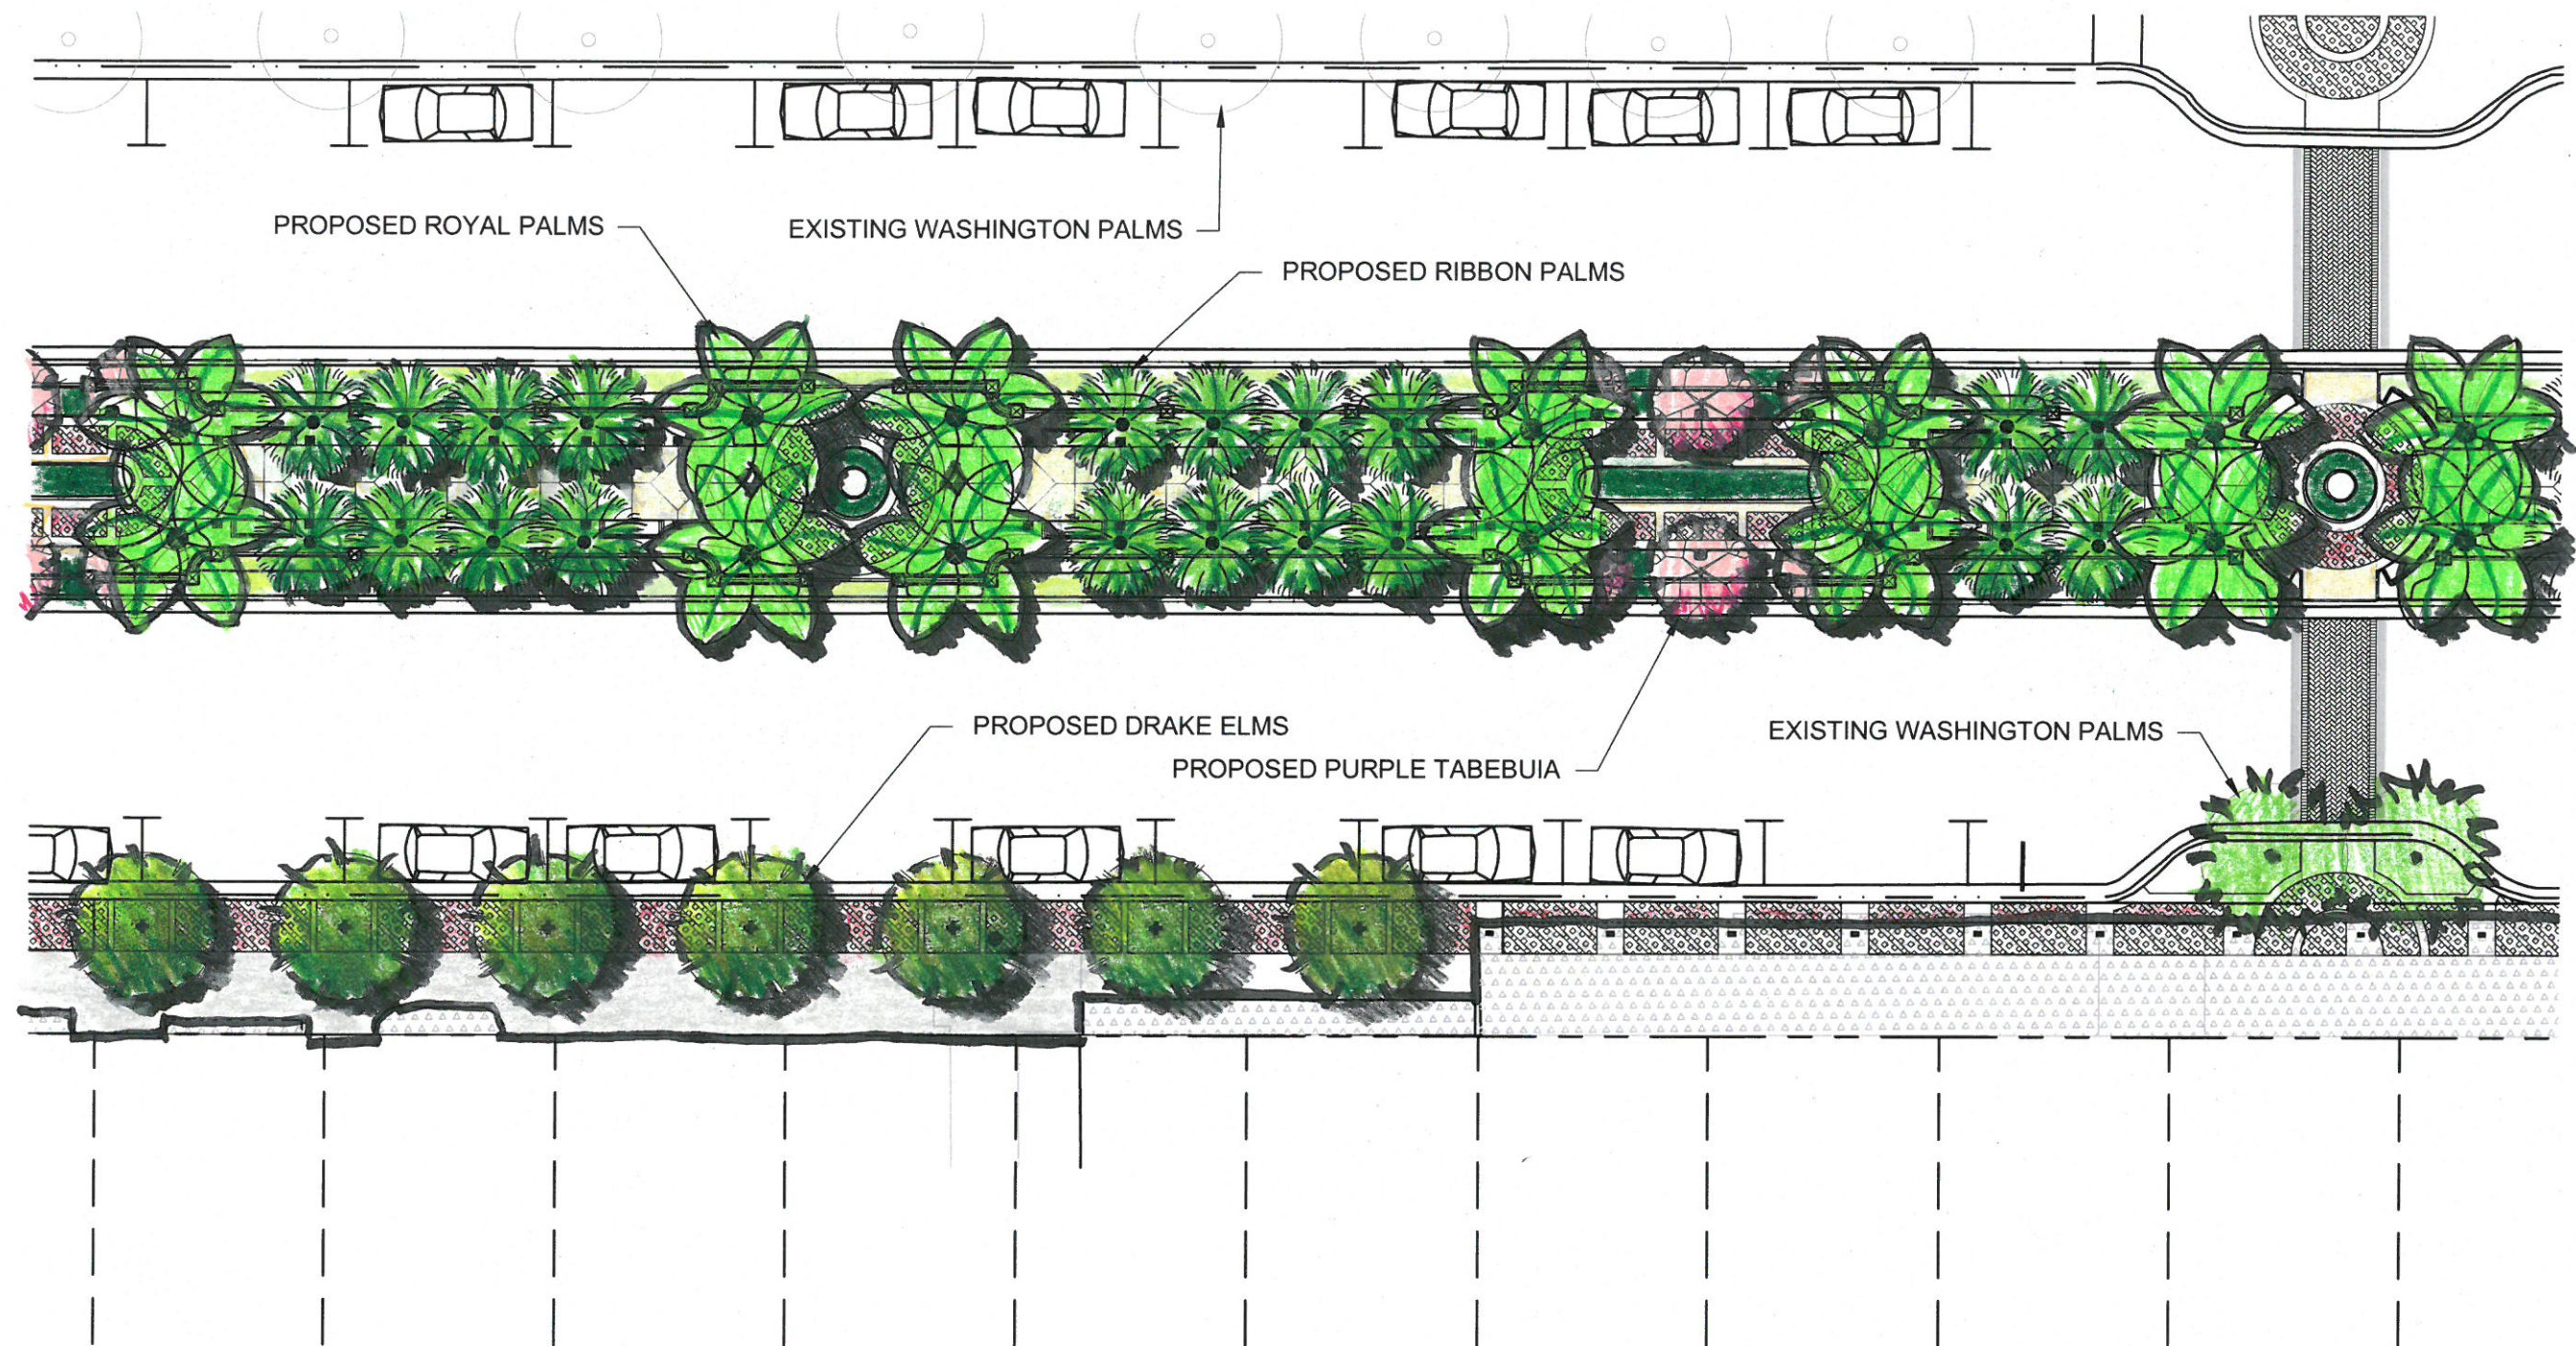


PROPOSED TREE PLANTING

SCALE: 1"=20'

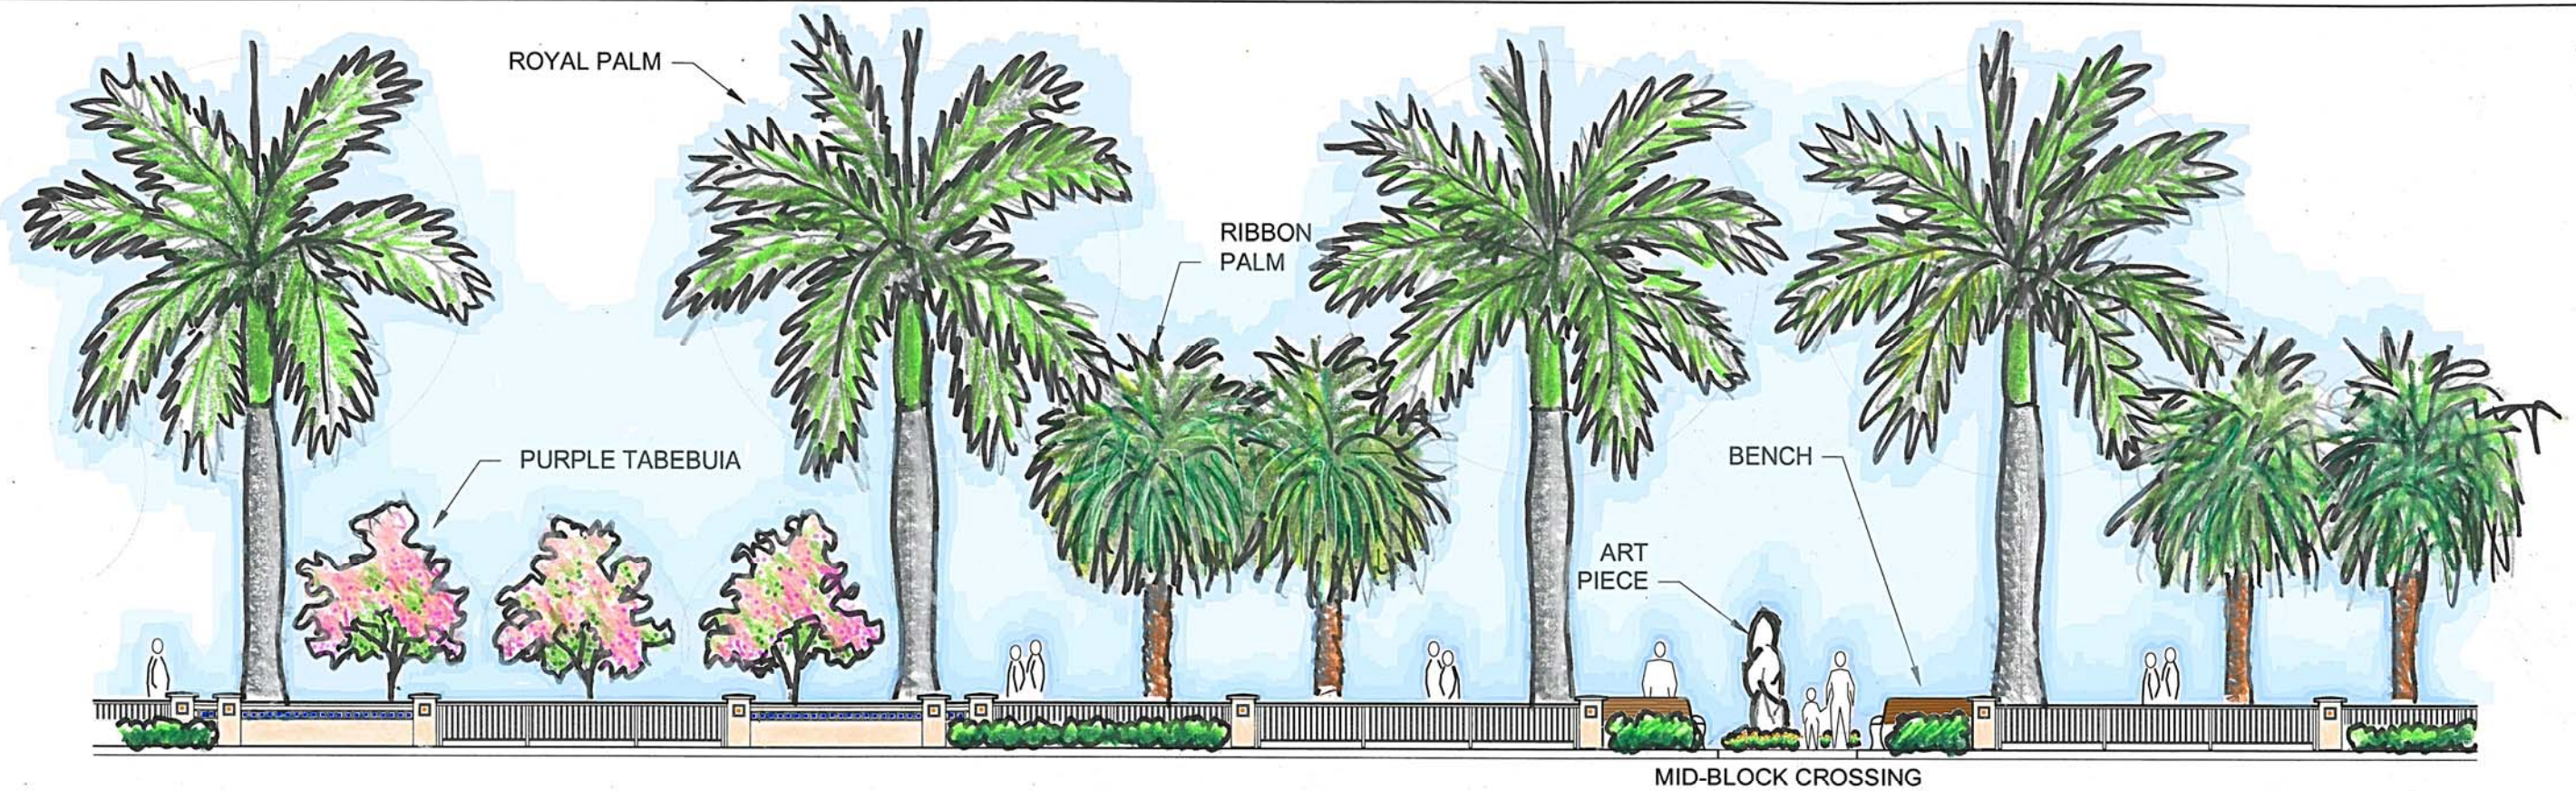

TYPICAL ELEVATION NEAR MID-BLOCK CROSSING

SCALE: 1"=10'

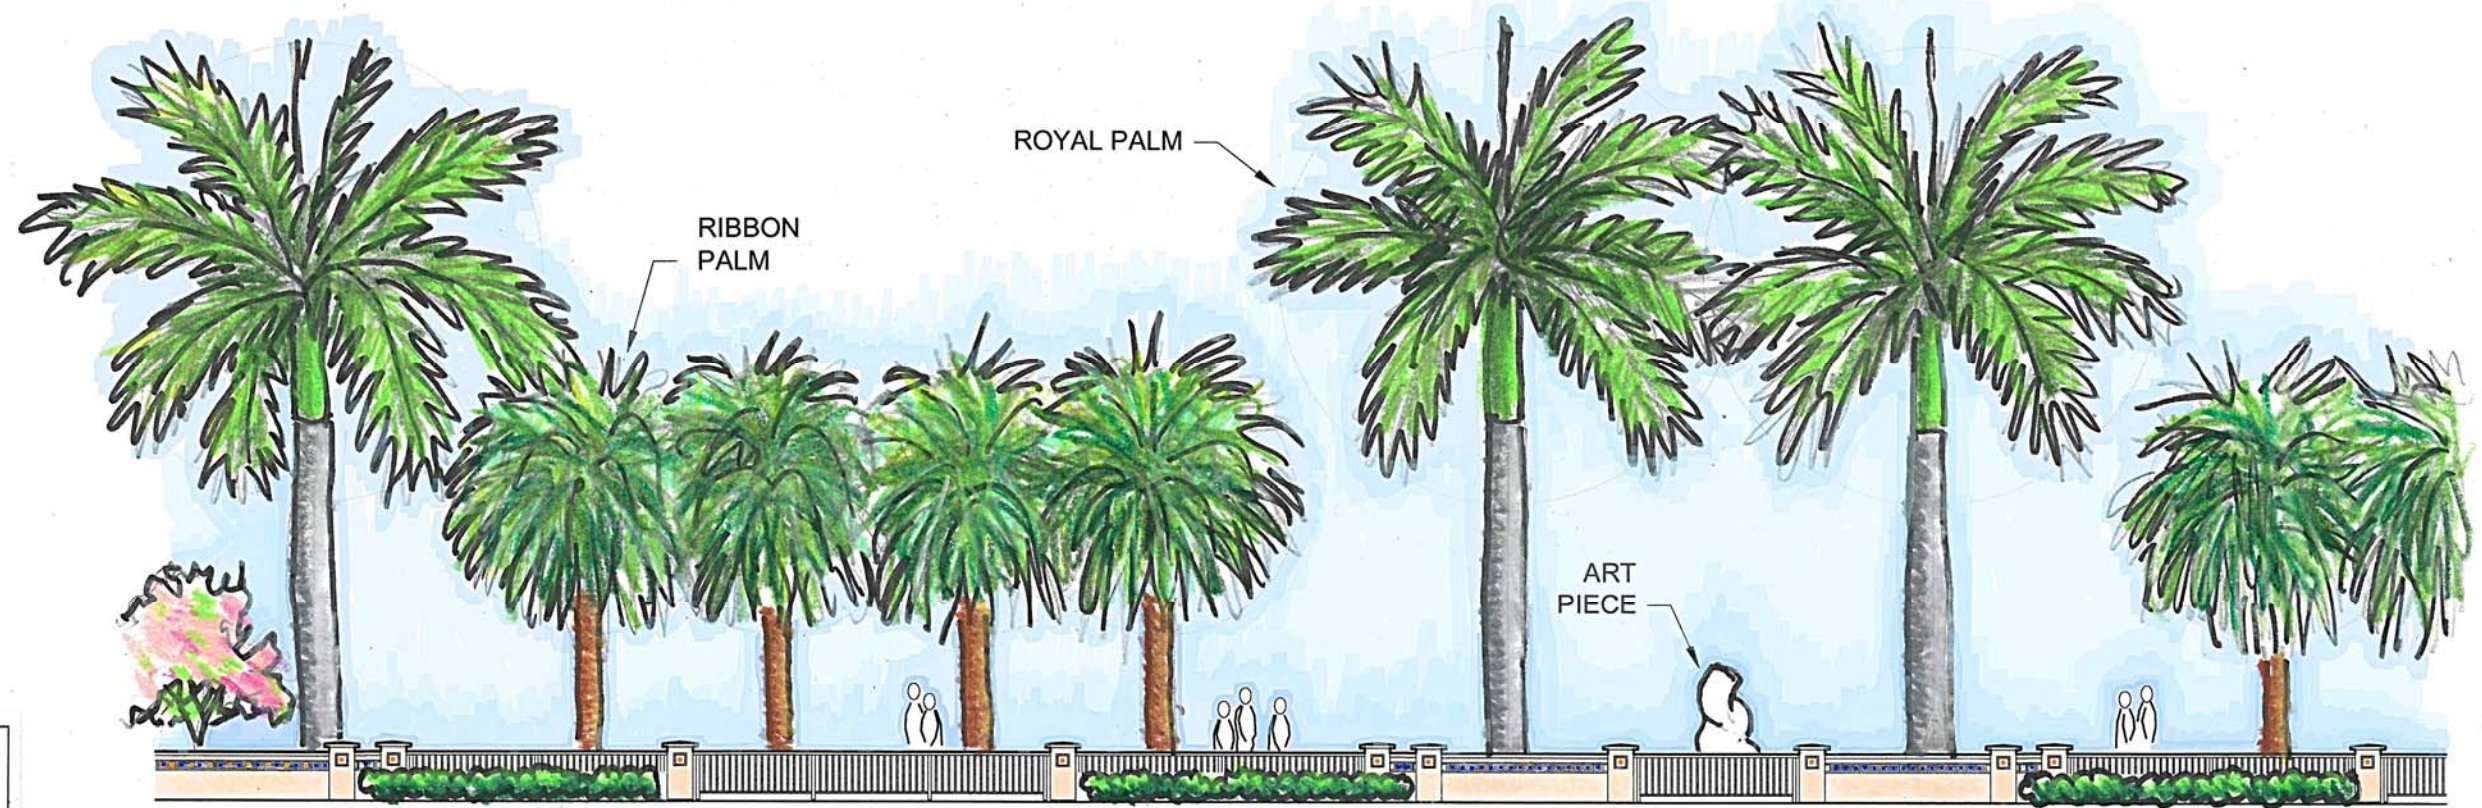

TYPICAL ELEVATION BETWEEN STREET CROSSINGS

SCALE: 1"=10'

Streetscape Elements

Trees




Royal Palm



Ribbon Palm



Drake Elm

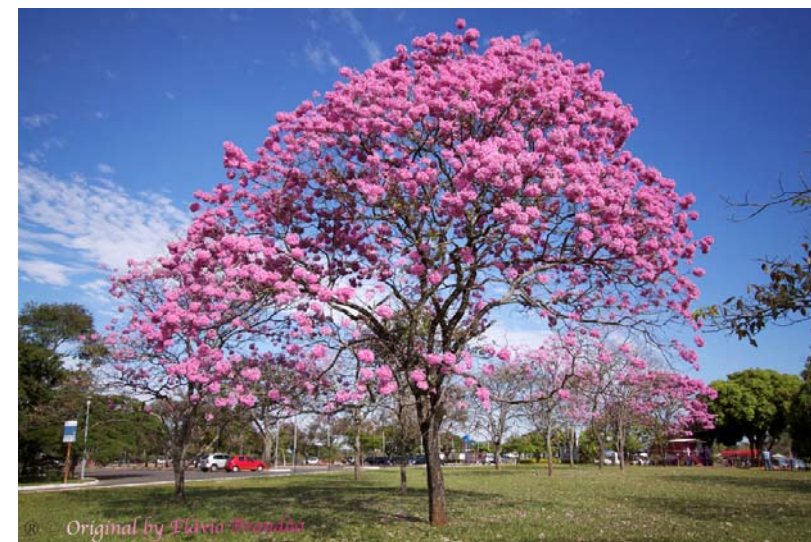

Purple
Tabebuia

Streetscape Elements

Tree Opening Treatment



Bonded Aggregate



Streetscape Elements

Specialty Paving



Stamped Concrete



Exposed Aggregate



Concrete Pavers

Streetscape Elements


Specialty Paving



Broken Tile

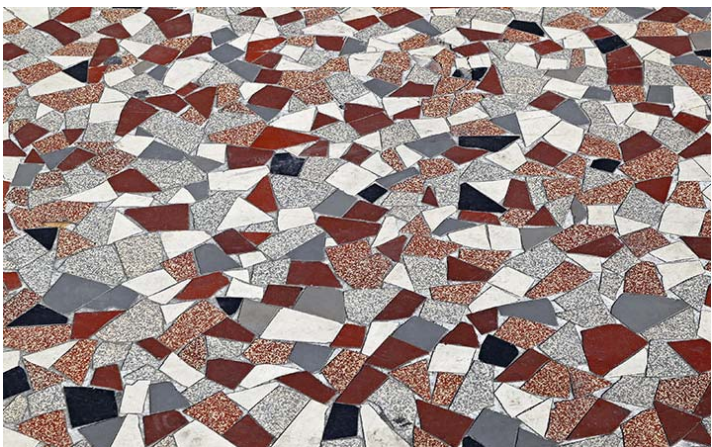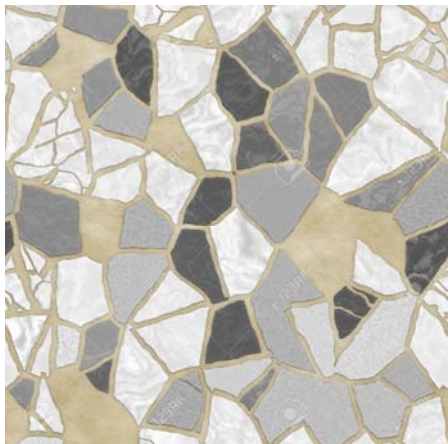

Brick Pavers

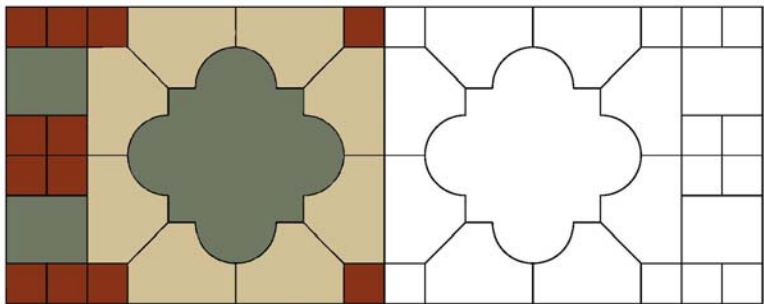

Color Concrete

Streetscape Elements

Benches and Trash Receptacles



Steel and Wood



Concrete and Wood Benches



Recycle Bins

EXISTING BENCHES DOWNTOWN

