

CONTRACT PLANS FOR
CITY OF VENICE
DOWNTOWN ROADWAY
CORRIDOR IMPROVEMENTS

CITY PROJECT #: 2017-03
FDOT FINANCIAL PROJECT ID: 435092-1-58-01
FDOT EDTF #: 439455-1-54-01
FEDERAL FUNDS

CITY of VENICE
ENGINEERING DEPARTMENT
401 WEST VENICE AVENUE
Venice, Florida 34285
ph: (941) 486-2626

MAYOR AND CITY COUNCIL


JOHN HOLIC MAYOR
RICHARD CAUTERO..... VICE MAYOR
BOB DANIELS COUNCIL MEMBER
KIT McKEON..... COUNCIL MEMBER
FRED FRAIZE COUNCIL MEMBER
DEBORAH ANDERSON COUNCIL MEMBER
JEANETTE GATES..... COUNCIL MEMBER

CONTRACT PLANS COMPONENTS

ROADWAY PLANS
LANDSCAPE PLANS
SIGNING & PAVEMENT MARKING PLANS
LIGHTING PLANS (PHASE 1)

INDEX OF ROADWAY PLANS

SHEET #	TITLE
1	KEY SHEET
1A	SIGNATURE SHEET
2	KEY PLAN
3	1 DRAINAGE MAP
4-12	DEMOLITION PLANS
13-15	TYPICAL SECTIONS
15A	1 NOKOMIS AVE. TYPICAL SECTION
16	SIDEWALK SUMMARY
16A	1 NOKOMIS AVE. SIDEWALK SUMMARY
17-24	DRAINAGE STRUCTURE TABLES
24A-24B	1 NOKOMIS AVE. DRAINAGE STRUCTURE TABLES
25	CONTROL PLAN
26	1 GENERAL NOTES
27-42	1 PLAN AND PROFILES
43-49	INTERSECTION PLANS
50-54	SPECIAL DETAILS
54A-54B	1 NOKOMIS AVE. SPECIAL DETAILS
55-66	CROSS SECTIONS - ROADWAYS
66A-66B	1 NOKOMIS AVE. CROSS SECTIONS - ROADWAY
67-70	CROSS SECTIONS - DRIVEWAYS
70A	1 NOKOMIS AVE. CROSS SECTIONS - DRIVEWAYS
71-93	TEMPORARY TRAFFIC CONTROL PLANS
94	STORMWATER POLLUTION PREVENTION PLAN (SPPP)
95	EROSION CONTROL DETAILS
SEGMENT 2	
96	1 NOKOMIS AVE. SIDEWALK SUMMARY
97-98	NOKOMIS AVE. DRAINAGE STRUCTURE TABLES
99	NOKOMIS AVE. PLAN AND PROFILE
100-101	INTERSECTION PLANS
102-103	NOKOMIS AVE. SPECIAL DETAILS
104	NOKOMIS AVE. CROSS SECTIONS - ROADWAY
105	NOKOMIS AVE. CROSS SECTIONS - DRIVEWAYS

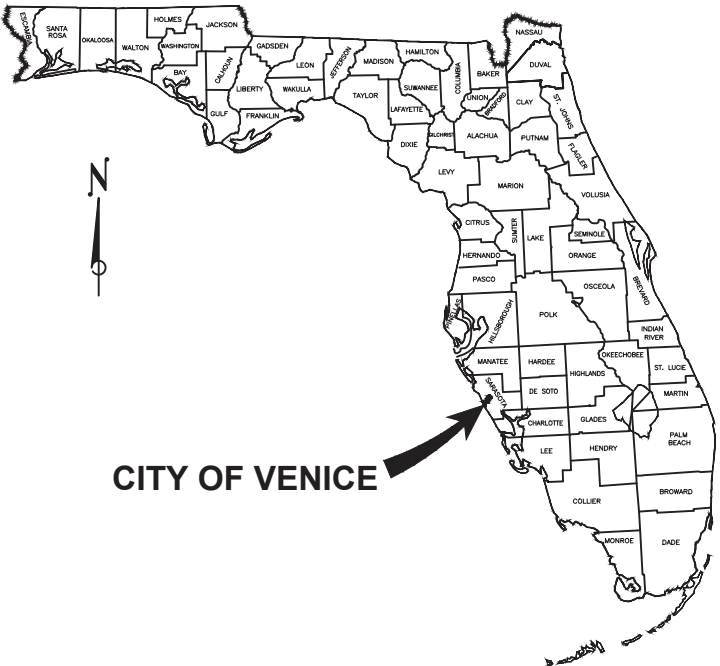

GOVERNING DESIGN STANDARDS:

Florida Department of Transportation, FY 2017-18 Design Standards eBook (DSeB) and applicable Design Standards Revisions (DSRs) at the following website:
<http://www.fdot.gov/roadway/DesignStandards/Standards.shtm>


GOVERNING STANDARD SPECIFICATIONS:

Florida Department of Transportation, January 2018 Standard Specifications for Road and Bridge Construction at the following website:
<http://www.fdot.gov/programmanagement/Implemented/SpecBooks>

1

LENGTH OF PROJECT		
	LINEAR FEET	MILES
ROADWAY	6,422.96*	1.216*
BRIDGES	-----	-----
NET LENGTH OF PROJECT	6,422.96*	1.216*
EXCEPTIONS	-----	-----
GROSS LENGTH OF PROJECT	6,422.96*	1.216*


*REFERS TO LENGTH OF PHASE 1, DOES NOT INCLUDE ADDITIONAL WORK

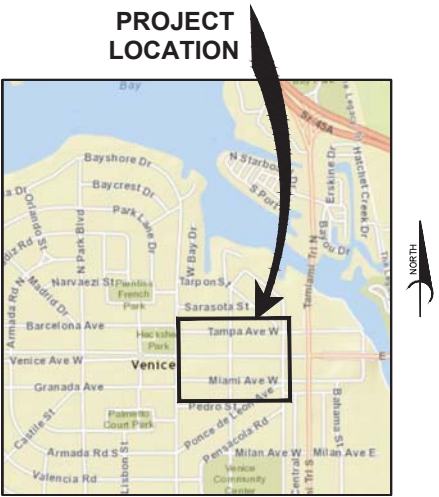

LOCATION MAP

PREPARED BY:

ATKINS
PRINCIPAL ADDRESS:
4030 W. BOY SCOUT BLVD.
SUITE 700
TAMPA, FL. 33607-1712
CERT. OF AUTH. No. 24

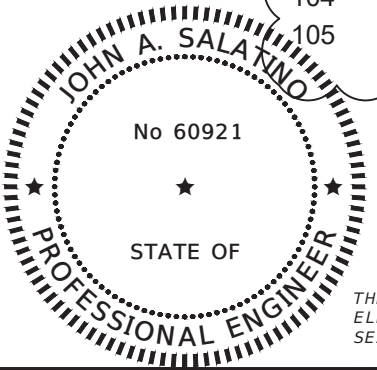


PROFESSIONAL ENGINEER
JOHN SALATINO
LICENSE # 60921
PHONE: 813-282-7275

REVISION 1 PLANS
FEBRUARY 20 2019

THE OFFICIAL RECORD OF THIS SHEET IS THE
ELECTRONIC FILE DIGITALLY SIGNED AND
SEALED UNDER RULE 61G15-23.004, F.A.C.



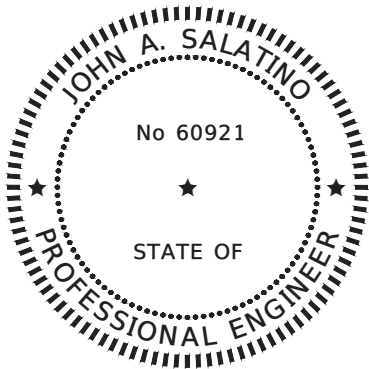

THIS ITEM HAS BEEN DIGITALLY
SIGNED AND SEALED BY:

John Salatino

Digitally signed by John Salatino
DN: c=US, o=ATKINS NORTH AMERICA INC.,
ou=ATKINS NORTH AMERICA INC., cn=John
Salatino,
0.9.2342.19200300.100.1.1=A0109800000016226
FC708200008551
Date: 2019.03.05 19:40:17 -05'00'

PRINTED COPIES OF THIS DOCUMENT ARE
NOT CONSIDERED SIGNED AND SEALED.
THE SIGNATURE MUST BE VERIFIED
IN THE ELECTRONIC DOCUMENTS.

ATKINS NORTH AMERICA (FBPR CA No.24)
4030 WEST BOY SCOUT BOULEVARD, SUITE 700
TAMPA, FL 33607-1712



THE ABOVE NAMED PROFESSIONAL ENGINEER SHALL BE RESPONSIBLE FOR THE
FOLLOWING SHEETS IN ACCORDANCE WITH RULE 61G15-23.004, F.A.C.

SHEET NO.	SHEET DESCRIPTION
1	KEY SHEET
1A	SIGNATURE SHEET
3	DRAINAGE MAP
15A	NOKOMIS AVE. TYPICAL SECTION
16A	NOKOMIS AVE. SIDEWALK SUMMARY
24A-24B	NOKOMIS SYSTEM DRAINAGE STRUCTURE TABLES
26	GENERAL NOTES
40A	NOKOMIS AVE. PLAN-PROFILE STA. 500+00 TO STA. 506+00
41A	NOKOMIS AVE. PLAN-PROFILE STA. 506+00 TO STA. 512+00
44A	TAMPA AVE. & NOKOMIS AVE. INTERSECTION PLAN
46A	VENICE AVE. & NOKOMIS AVE. INTERSECTION PLAN
48A	MIAMI AVE. & NOKOMIS AVE. INTERSECTION PLAN
50A	NOKOMIS AVE. SPECIAL DETAILS-DRIVEWAY DETAILS
54A-54B	NOKOMIS AVE. SPECIAL DETAILS
66A-66B	NOKOMIS AVE. CROSS SECTIONS - ROADWAY
70A	NOKOMIS AVE. CROSS SECTIONS - DRIVEWAYS
96	SEGMENT 2-NOKOMIS AVE. SIDEWALK SUMMARY
97-98	SEGMENT 2-NOKOMIS AVE. DRAINAGE STRUCTURE TABLES
99	SEGMENT 2-NOKOMIS AVE. PLAN AND PROFILE STA. 500+00 TO STA. 506+00
100-101	SEGMENT 2-INTERSECTION PLANS
102-103	SEGMENT 2-NOKOMIS AVE. SPECIAL DETAILS
104	SEGMENT 2-NOKOMIS AVE. CROSS SECTIONS - ROADWAY
105	SEGMENT 2-NOKOMIS AVE. CROSS SECTIONS - DRIVEWAYS

C:\Users\hart8975\appdata\local\temp\AcPublish_15308\01a_Signature_Sheet.dwg, Mar 05, 2019 - 4:05pm

				SEGMENT 1						
1	2/19	NEW SHEET-ADDITIONAL WORK	CEC	DESIGNED MLM	PREPARED FOR: 	PREPARED BY: 	PROJECT: CITY OF VENICE DOWNTOWN ROADWAY CORRIDOR IMPROVEMENTS	DESCRIPTION: SIGNATURE SHEET	APPROVED BY: _____ JOHN SALATINO, P.E. FLA. REG. NO 60921 ATKINS NORTH AMERICA (FBPR CA No.24) 4030 WEST BOY SCOUT BOULEVARD, SUITE 700 TAMPA, FL 33607-1712	DATE: 3/5/2019
				DRAWN MA						PROJECT NO.: 100054389
				CHECKED MLM						SHEET: 1A
REV. NO.	DATE	DESCRIPTION								

T:\city of venice\phase ii - nokomis\downtown roadway\CAD\100% design\03 Drainage Map.dwg, Mar 05, 2019 - 2:23pm

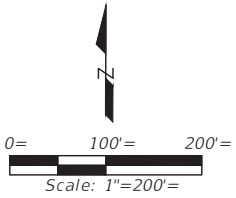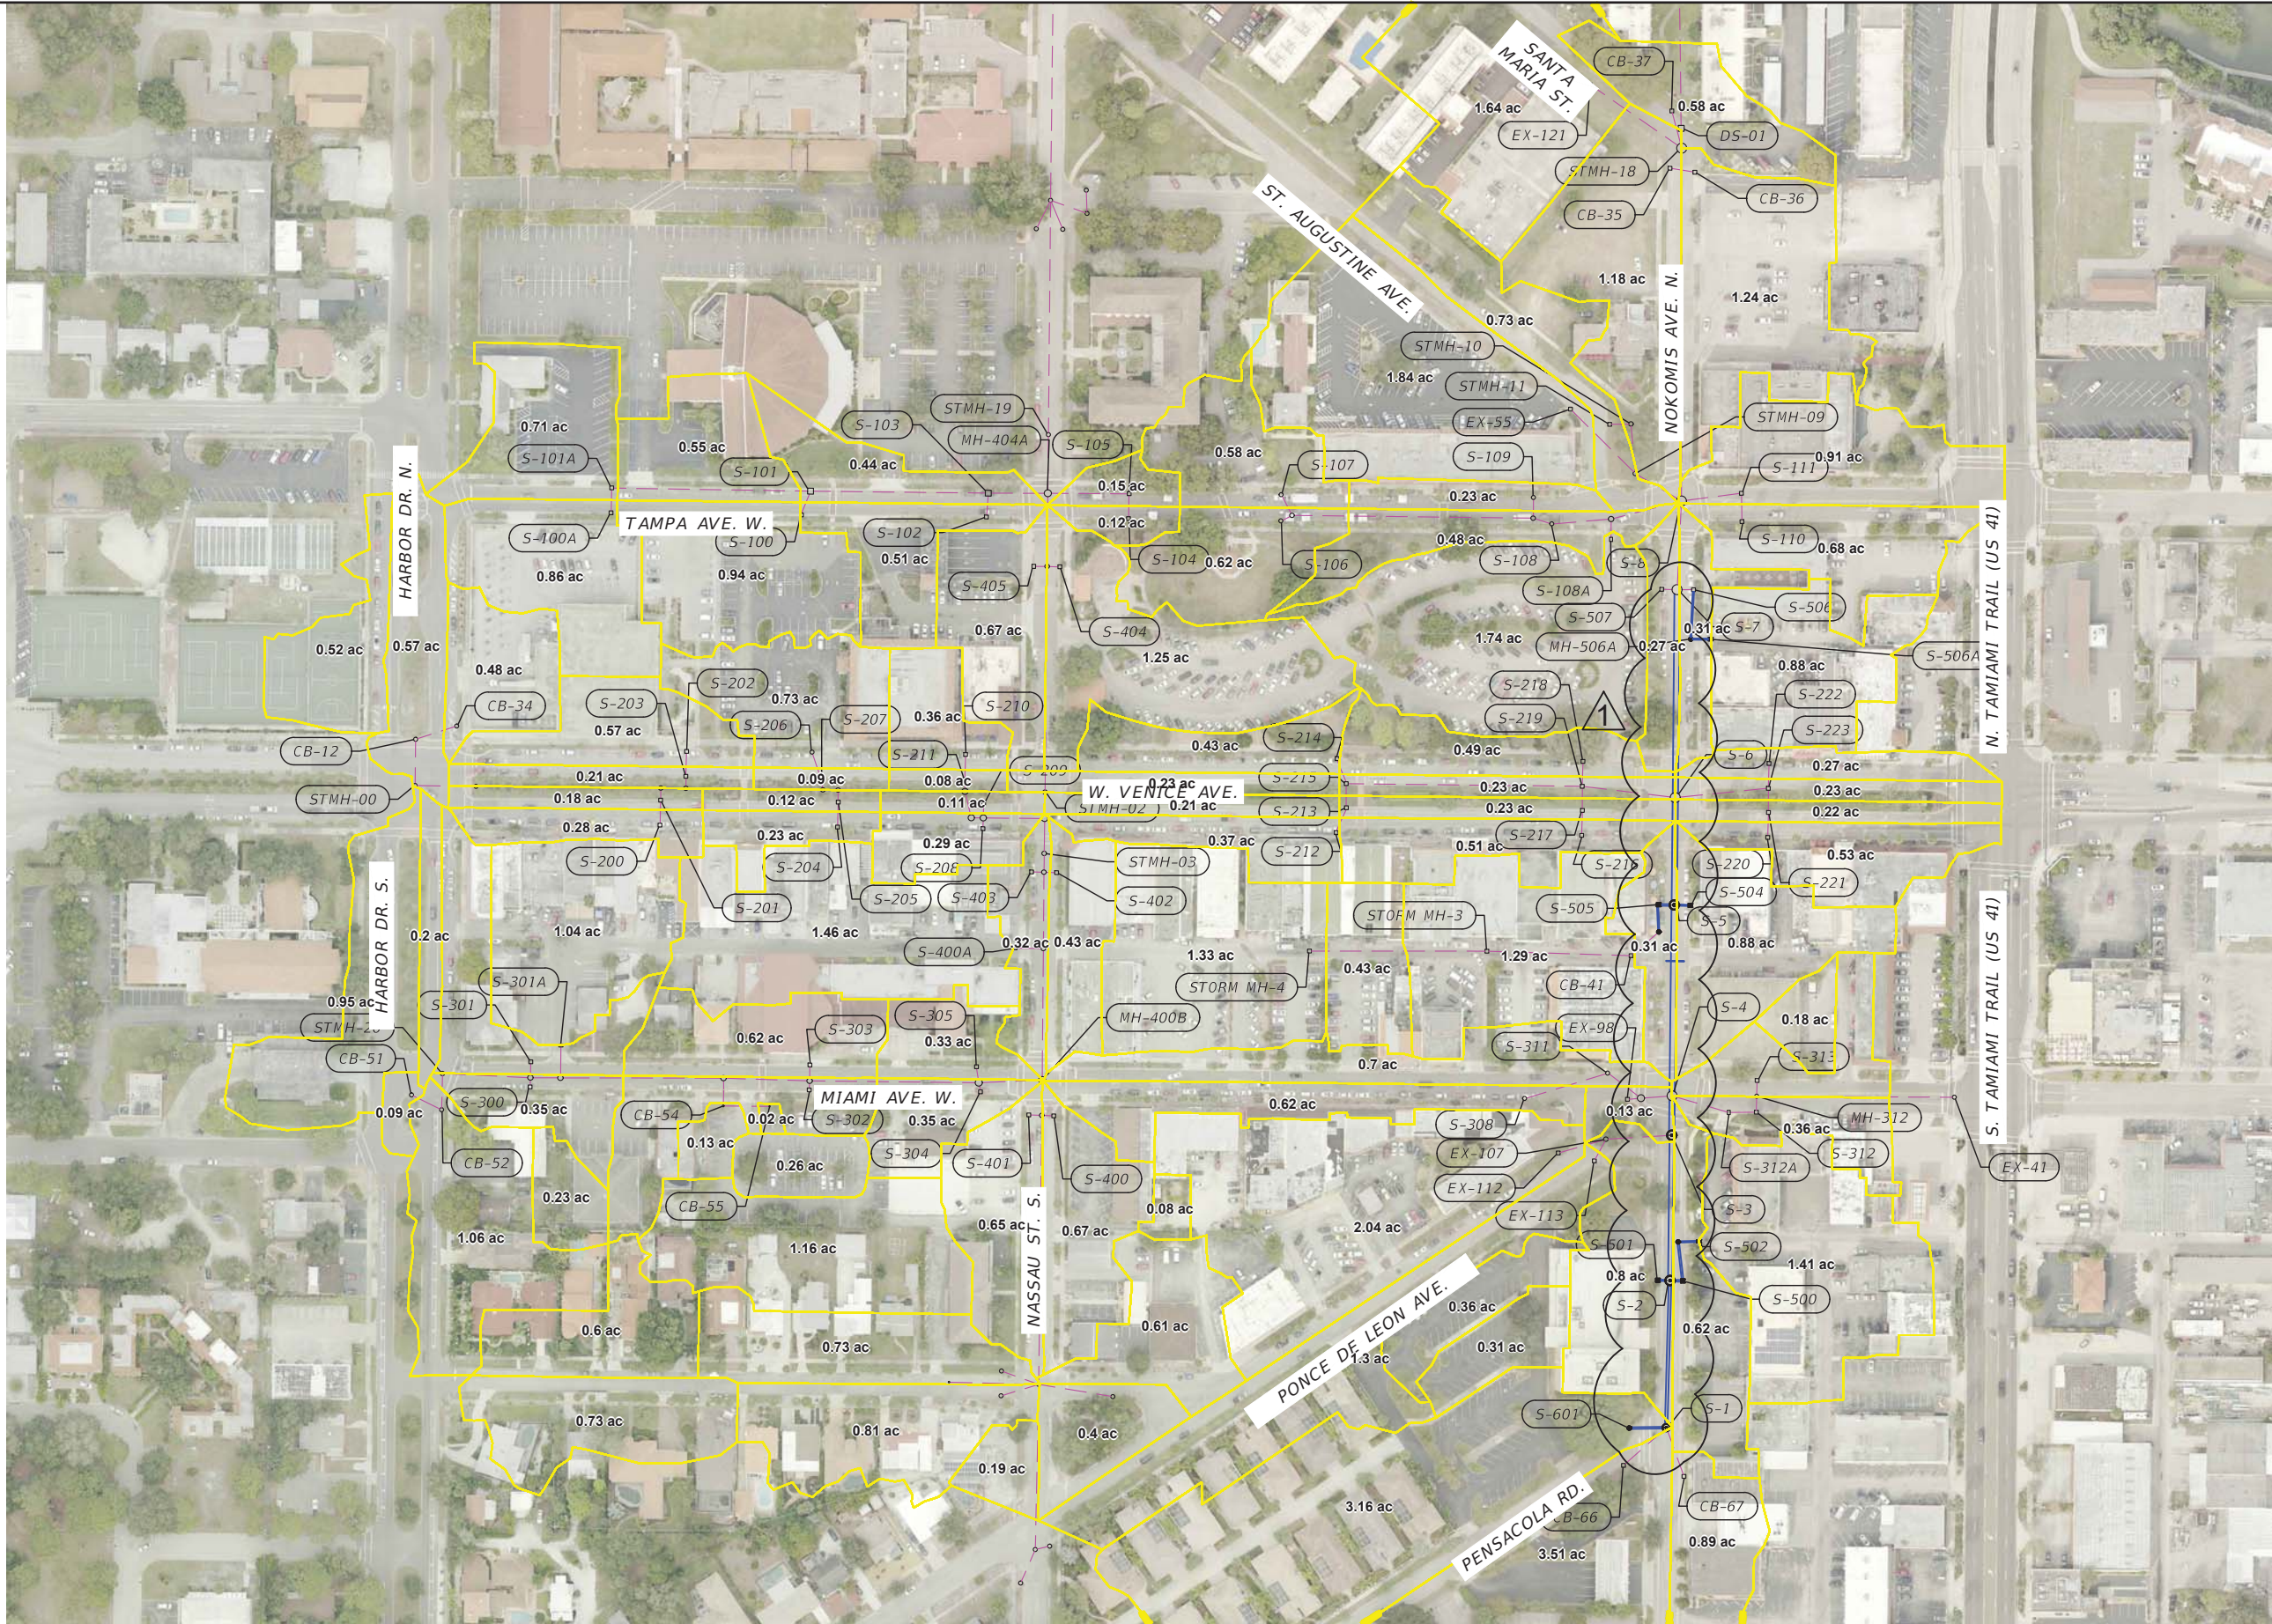

MANHOLE NOTE: FOR PLAN CLARITY, PROPOSED STORM SEWER MANHOLES ARE NOT ALL LABELED ON THIS MAP. SEE PLAN-PROFILE SHEETS FOR THESE STRUCTURES.

- LEGEND**
- PROPOSED STORMWATER PIPE
 - EXISTING STORMWATER PIPE
 - CATCHMENT DIVIDES


SEGMENT 1

1=	2/19	PROPOSED NOKOMIS ADDITIONAL WORK=	CEC=	DESIGNED= MLM=	PREPARED FOR=	PREPARED BY=	PROJECT=	DESCRIPTION=	APPROVED BY=	DATE=
				DRAWN= MA=			CITY OF VENICE DOWNTOWN ROADWAY=	DRAINAGE MAP=	JOHN SALATINO, P.E.=	3/5/2019
				CHECKED= MLM=			CORRIDOR IMPROVEMENTS=		FLA. REG. NO 60921	PROJECT NO.: 100054389=
REV. NO.=	DATE=	DESCRIPTION=							ATKINS NORTH AMERICA (FBPR CA No.24)=	SHEET: 3
									4030 WEST BOY SCOUT BOULEVARD, SUITE 700	
									TAMPA, FL 33607-1712	

NOTICE: THE OFFICIAL RECORD OF THIS SHEET IS THE ELECTRONIC FILE DIGITALLY SIGNED AND SEALED UNDER RULE 61G15-23.004 F. A. C.

T:\city of venice\phase ii - nokomis\downtown roadway\CAD\100% design\06 Typical Sections.dwg, Mar 05, 2019 - 2:24pm=

1

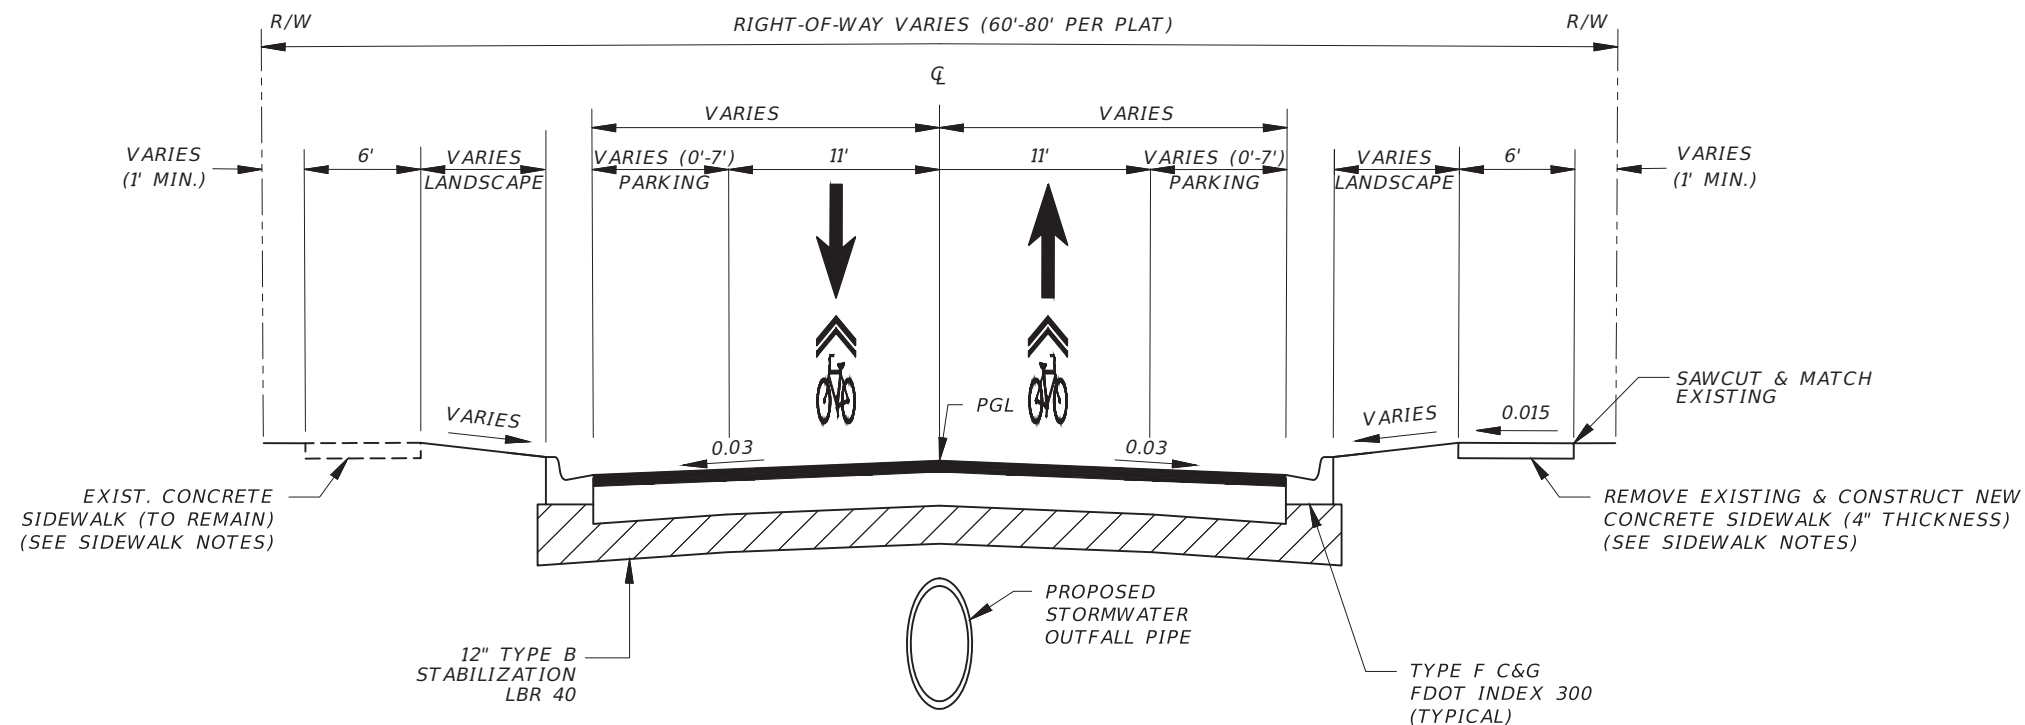

DESIGN SPEED = 25 MPH=
POSTED SPEED = 25 MPH=

SIDEWALK NOTES:

- 1.= EXISTING CONCRETE SIDEWALKS UNDERNEATH BUILDING CANOPIES WITH EXISTING COLUMNS ARE TO REMAIN.
- 2.= SOME EXISTING SIDEWALKS ARE TO BE REMOVED/REPLACED DUE TO POOR CONDITIONS OR NON-COMPLIANCE WITH ADA REQUIREMENTS. (SEE PLANS FOR APPROXIMATE LIMITS)
- 3.= SIDEWALK THICKNESS ACROSS DRIVEWAYS SHALL BE 6 INCHES THICK IN ACCORDANCE WITH FDOT INDEX 310.
- 4.= THE LIMITS OF SIDEWALK REMOVAL / REPLACEMENT ARE APPROXIMATE. THE LIMITS MAY BE ADJUSTED IN THE FIELD BY THE ENGINEER.

TYPICAL SECTION (N.T.S.) NOKOMIS AVE. - PENSACOLA RD. TO TAMPA AVE W. RECONSTRUCTION (STA. 501+50.00 TO STA. 512+05.00)

PROPOSED PAVEMENT STRUCTURE

RECONSTRUCTION:
TYPE B STABILIZATION (12") (LBR 40) WITH
OPTIONAL BASE GROUP 9 AND
TYPE SP-9.5 STRUCTURAL COURSE (TRAFFIC B) (2.0")=

PERMITTED OPTIONAL BASE NOTES

FOR RECONSTRUCTION, THE FOLLOWING BASE MATERIALS
ARE PERMITTED FOR USE:=

TYPE B-12.5 ASPHALT BASE (6.0") OR
RECYCLED CONCRETE AGGREGATE (LBR 150)(10.0")=

SEGMENT 1=

1=	2/19	NEW SHEET-ADDITIONAL WORK=	CEC=	DESIGNED= MLM=	PREPARED FOR:= Venice, FL City on the Gulf	PREPARED BY:= ATKINS	PROJECT:= CITY OF VENICE DOWNTOWN ROADWAY= CORRIDOR IMPROVEMENTS=	DESCRIPTION:= NOKOMIS AVE.= TYPICAL SECTION=	APPROVED BY:= JOHN SALATINO, P.E.= FLA. REG. NO 60921 ATKINS NORTH AMERICA (FBPR CA No.24)= 4030 WEST BOY SCOUT BOULEVARD, SUITE 700 TAMPA, FL 33607-1778	DATE:= 3/5/2019	PROJECT NO.: 100054389=	SHEET: 15A
REV. NO.=	DATE=	DESCRIPTION=	CHECKED= MLM=									

NOTICE: THE OFFICIAL RECORD OF THIS SHEET IS THE ELECTRONIC FILE DIGITALLY SIGNED AND SEALED UNDER RULE 61G15-23.004 F. A. C.

T:\city of venice\phase ii - nokomis\downtown roadway\CAD\100% design\07 Sidewalk Summary.dwg, Mar 05, 2019 - 2:24pm=

1

City of Venice Sidewalks=				
Nokomis Ave.=	Begin Station=	End Station=	Side=	Sidewalk Width=
	506+14.00=	507+06.00=	LT.=	8.00'=
	507+24.00=	507+99.00=	LT.=	8.00'=
	509+90.00=	510+76.00=	RT.=	5.00'=
	510+95.00=	511+09.00=	RT.=	6.00'=

1=	2/19=	NEW SHEET-ADDITIONAL WORK=	CEC=	DESIGNED= MLM=	PREPARED FOR:= 	PREPARED BY:= 	PROJECT:= CITY OF VENICE= DOWNTOWN ROADWAY= CORRIDOR IMPROVEMENTS=	DESCRIPTION:= Nokomis Avenue= Sidewalk Summary=	APPROVED BY:= JOHN SALATINO, P.E.= FLA. REG. NO 60921= ATKINS NORTH AMERICA (FBPR CA No.24)= 4030 WEST BOY SCOUT BOULEVARD, SUITE 700 = TAMPA, FL 33607-1718= DATE=	DATE:= 3/5/2019= PROJECT NO.:= 100054389= SHEET:= 16A=
REV. NO.=	DATE=	DESCRIPTION=	CHECKED= MLM=							

SEGMENT 1=

T:\city of venice\phase ii - nokomis\downtown roadway\CAD\100% design\08 Drainage Structure Tables.dwg, Mar 05, 2019 - 2:25pm=

STRUCTURE TABLE=								
Q= T= Y=	STR.= #=	STATION=	OFFSET=	SIDE=	BASELINE=	DESCRIPTION=	CONNECTED PIPE=	EOP/RIM= ELEV.=
P=	S-3=	505+03.00=	0.00'=	Rt.=	AL_NOKOMIS=	Index No. 201 - Type 7 Manhole (1 or 2-Piece Cover (Center), 6.0' Dia. Round Bottom)=	Out:48" Round Concrete Pipe @ ELEV 3.90', N= In :36" Existing Concrete Pipe @ ELEV 6.69', S= In :18" Existing Concrete Pipe @ ELEV 7.75', W=	11.78'=
P=	S-4=	505+49.71=	0.03'=	Rt.=	AL_NOKOMIS=	Existing Manhole to be modified=	Out:48" Round Concrete Pipe @ ELEV 3.80', N= In :48" Round Concrete Pipe @ ELEV 3.80', S= In :24" Existing Concrete Pipe @ ELEV 4.90', E= In :18" Existing Concrete Pipe @ ELEV 3.80', W=	11.81'
P=	MH-505=	507+43.12=	-17.15'=	Lt.=	AL_NOKOMIS=	Index No. 201 - Type 7 Manhole (1 or 2-Piece Cover (Offset), 3.5' Dia. Round Bottom) Structure location= refers to manhole top center, as per Index No. 200.=	Out:18" Round Concrete Pipe @ ELEV 7.80', N= In :18" Existing Concrete Pipe @ ELEV 8.35', SW=	10.87'=
P=	S-505=	507+75.25=	-19.25'=	Lt.=	AL_NOKOMIS=	Index No. 214 - Curb Inlet Type 9 with Rectangular Bottom=	Out:24" Round Concrete Pipe @ ELEV 4.60', E= In :18" Round Concrete Pipe @ ELEV 6.90', S=	10.74'=
P=	S-504=	507+75.25=	19.25'=	Rt.=	AL_NOKOMIS=	Index No. 214 - Curb Inlet Type 9 with Rectangular Bottom=	Out:18" Round Concrete Pipe @ ELEV 4.60', W=	10.74'=
P=	S-5=	507+75.25=	0.00'=	Rt.=	AL_NOKOMIS=	Index No. 201 - Type 7 Manhole (1 or 2-Piece Cover (Center), 7.0' Dia. Round Bottom)=	Out:48" Round Concrete Pipe @ ELEV 3.50', N= In :48" Round Concrete Pipe @ ELEV 3.50', S= In :24" Round Concrete Pipe @ ELEV 4.40', W= In :18" Round Concrete Pipe @ ELEV 4.50', E=	11.30'=
P=	S-6=	509+02.32=	-0.19'=	Lt.=	AL_NOKOMIS=	Existing Manhole to be modified=	Out:48" Round Concrete Pipe @ ELEV 3.10', N= In :48" Round Concrete Pipe @ ELEV 3.10', S= In :24" Existing Concrete Pipe @ ELEV 6.70', E= In :24" Existing Concrete Pipe @ ELEV 3.40', W=	11.73'
P=	S-506A=	510+90.00=	39.10'=	Rt.=	AL_NOKOMIS=	Index No. 233 - Ditch Bottom Inlet - Type F, Alt. G=	Out:18" Round Concrete Pipe @ ELEV 7.00', W	10.25'=
P=	MH-506A=	510+90.00=	16.00'=	Rt.=	AL_NOKOMIS=	Index No. 201 - Type 8 Manhole (Concentric Cone with 1 or 2-Piece Cover (Center), Round Bottom)=	Out:18" Round Concrete Pipe @ ELEV 6.90', N= In :18" Round Concrete Pipe @ ELEV 6.90', E=	10.65'=
P=	S-7=	511+48.40=	-0.84'=	Lt.=	AL_NOKOMIS=	Existing Manhole to be modified (see proposed grade on sheet 44A)=	Out:48" Existing Concrete Pipe @ ELEV 2.80', N= In :48" Round Concrete Pipe @ ELEV 2.80', S= In :18" Existing Concrete Pipe @ ELEV 3.40', W= In :18" Existing Concrete Pipe @ ELEV 3.40', E=	10.92'=
P=	S-506=	511+53.00=	-19.25'=	Lt.=	AL_NOKOMIS=	Existing Inlet to be modified (see proposed grade on sheet 44A)=	Out:18" Existing Concrete Pipe @ ELEV 3.50', E= In: 18" Round Concrete Pipe @ ELEV 6.20, S	10.37'=
P=	S-507=	511+52.00=	19.25'=	Rt.=	AL_NOKOMIS=	Existing Inlet to be adjusted (see proposed grade on sheet 44A)=	Out:18" Existing Concrete Pipe @ ELEV 3.50', W=	10.32'=

NOTE: "EOP/RIM ELEV." REFERS TO THE PROPOSED EDGE OF PAVEMENT ELEVATION AT THE REFERENCED STATION FOR ALL CURB INLETS AND GUTTER=INLETS (TYPE V), AND REFERS TO THE ELEVATION OF THE TOP OF THE RIM OR GRATE FOR ALL MANHOLES AND DITCH BOTTOM INLETS.=

1=		2/19=		NEW SHEET-ADDITIONAL WORK=		CEC=		DESIGNED= MLM=		DRAWN= MA=		CHECKED= MLM=		PREPARED FOR=		PREPARED BY=		PROJECT=		DESCRIPTION=		APPROVED BY=		DATE=		PROJECT NO.=		SHEET=	
																		CITY OF VENICE=		NOKOMIS SYSTEM=		JOHN SALATINO, P.E.=		3/5/2019=		100054389=			
																		DOWNTOWN ROADWAY=		DRAINAGE=		DATE=							
																		CORRIDOR IMPROVEMENTS=		STRUCTURE TABLES=		4030 WEST BOY SCOUT BOULEVARD, SUITE 700 =							
																						TAMPA, FL 33607-1712=							
REV. NO.=		DATE=		DESCRIPTION=																									

NOTICE: THE OFFICIAL RECORD OF THIS SHEET IS THE ELECTRONIC FILE DIGITALLY SIGNED AND SEALED UNDER RULE 61G15--23.004 F. A. C.

T:\city of venice\phase ii - nokomis\downtown roadway\CAD\100% design\08 Drainage Structure Tables.dwg, Mar 05, 2019 - 2:25pm

1

PIPE TABLE				
QTY	FROM STR.	TO STR.	PIPE SIZE (in)	LENGTH (ft)
F	S-3	S-4	48	40
F	S-4	S-5	48	218
F	S-5	S-6	48	121
F	S-6	S-7	48	238
F	MH-505	S-505	18	29
F	S-505	S-5	24	14
F	S-504	S-5	18	14
F	S-506A	MH-506A	18	20
F	MH-506A	S-506	18	59

1		2/19	NEW SHEET-ADDITIONAL WORK	CEC	DESIGNED= MLM	PREPARED FOR= 	PREPARED BY= 	PROJECT= CITY OF VENICE DOWNTOWN ROADWAY CORRIDOR IMPROVEMENTS	DESCRIPTION= NOKOMIS SYSTEM DRAINAGE PIPE TABLES	APPROVED BY= JOHN SALATINO, P.E. FLA. REG. NO 60921 ATKINS NORTH AMERICA (FBPR CA No.24) 4030 WEST BOY SCOUT BOULEVARD, SUITE 700 TAMPA, FL 33607-1718	DATE=3/5/2019	PROJECT NO.:100054389	SHEET:24B
REV. NO.	DATE	DESCRIPTION			CHECKED= MLM								

NOTICE: THE OFFICIAL RECORD OF THIS SHEET IS THE ELECTRONIC FILE DIGITALLY SIGNED AND SEALED UNDER RULE 61G15-23.004 F. A. C.

T:\City of Venice\Phase II - Nokomis\Downtown Roadway\CAD\100% Design\10 General Notes.dwg, Mar 05, 2019 - 4:28pm

1. GOVERNING SPECIFICATIONS AND STANDARDS:

i. CONTRACT DOCUMENTS AND TECHNICAL SPECIAL PROVISIONS PREPARED SPECIFICALLY FOR THIS PROJECT.

ii. FLORIDA DEPARTMENT OF TRANSPORTATION "STANDARD SPECIFICATIONS FOR ROAD AND BRIDGE CONSTRUCTION" DATED JULY 2018 AND SUPPLEMENTS THERETO.

iii. FLORIDA DEPARTMENT OF TRANSPORTATION "DESIGN STANDARDS eBook FY 2017-18" FKA FDOT STANDARD INDEX.
2. ALL STATIONS AND OFFSETS REFER TO BASELINE OF CONSTRUCTION UNLESS OTHERWISE NOTED. ALL ROADWAY DIMENSIONS ARE MEASURED FROM EDGE OF PAVEMENT.
3. THE CONTRACTOR SHALL PROVIDE ALL SHEETING, SHORING AND BRACING REQUIRED TO MEET THE REQUIREMENTS OF THE "TRENCH SAFETY ACT" (FLA. STATUTES, CH. 553, PART IV) AND TO PROTECT ADJACENT STRUCTURES OR TO MINIMIZE TRENCH WIDTH. THE COST FOR ALL SHEETING, SHORING AND BRACING REQUIRED SHALL BE INCLUDED IN THE CONTRACT PRICES FOR APPLICABLE PAY ITEMS IN THE CONTRACT.
4. THE CONSTRUCTION LENGTHS INDICATED IN THESE PLANS ARE APPROXIMATE. ACTUAL LIMITS MAY BE SET IN THE FIELD AS DIRECTED BY THE ENGINEER.
5. ALL DRIVEWAY AND RELATED SLOPE CONSTRUCTION OUTSIDE OF THE RIGHT-OF-WAY LIMITS SHALL BE SUBJECT TO THE PROPERTY OWNER'S APPROVAL. DRIVEWAY CONSTRUCTION IS TO COMPLY WITH FDOT INDEX 515 AND THE DETAILS SHOWN IN THESE PLANS.
6. ALL AREAS OF EXPOSED EARTH RESULTING FROM CONSTRUCTION ACTIVITIES SHALL BE SODDED.
7. NO SURFACING SHALL BE APPLIED TO ANY MANHOLE COVERS, FRAMES, VALVE BOXES, GAS DROPS, ETC. ALL EXISTING AND PROPOSED UTILITY AND STORM SEWER STRUCTURES WITH TOPS THAT WOULD BE EXPOSED WITHIN ANY PAVED AREA SHALL BE ADJUSTED SO THAT THE TOP SURFACE OF COVERS OR FRAMES SHALL BE FLUSH WITH THE PAVEMENT SURFACE.
8. EXISTING DRAINAGE STRUCTURES AND PIPES WITHIN THE LIMITS OF CONSTRUCTION SHALL BE REMOVED UNLESS OTHERWISE NOTED ON THE PLANS TO REMAIN.
9. THE CONTRACTOR SHALL PERFORM THE COMPLETE SURVEY STAKEOUT OF THE PROJECT (I.E. LINE, GRADE, SLOPE STAKE, UTILITY RELOCATIONS OR ANY OTHER STAKEOUT REQUIRED TO COMPLETE THE PROJECT IN ACCORDANCE WITH THE PLANS AND SPECIFICATIONS). ANY AND ALL EXPENSES INCURRED FOR THIS WORK SHALL BE INCLUDED IN THE UNIT PRICE BID FOR OTHER ITEMS. NO SEPARATE STAND-ALONE PAY ITEM IS INCLUDED FOR THIS WORK.
10. A LIMITED GEOTECHNICAL INVESTIGATION WAS PERFORMED. REFER TO REPORT DATED 4/3/17 BY ARDAMAN & ASSOCIATES, INC. FOR PAVEMENT CORES, SUBSURFACE SOIL CONDITIONS ALONG THE ROADWAYS.
11. ANY EXISTING PAVEMENT THAT IS TO BE REMOVED MUST BE SAW-CUT PRIOR TO REMOVAL. WHERE CONNECTIONS TO EXISTING WALKS AND DRIVES ARE NOT INDICATED ON THE PLANS, PROPER CONNECTIONS SHALL BE MADE AT THE DIRECTION OF THE ENGINEER.
12. THE TOPOGRAPHIC SURVEY INFORMATION SHOWN ON THE PLANS WAS PERFORMED BY RANDALL E. BRITT, PSM #3979, IN SURVEY DATED 3/2/2017 FOR THE CITY OF VENICE. BRITT SURVEYING, INC. TELEPHONE (941) 493-1396.
13. THE ELEVATIONS SHOWN ON THESE PLANS ARE REFERENCED TO NORTH AMERICAN VERTICAL DATUM OF 1988 (NAVD88).
14. LOCATIONS, ELEVATIONS AND DIMENSIONS OF EXISTING UTILITIES, STRUCTURES, AND OTHER FEATURES ARE APPROXIMATE AND ARE SHOWN ACCORDING TO THE BEST INFORMATION AVAILABLE AT THE TIME THESE DRAWINGS WERE PREPARED, BUT DO NOT PURPORT TO BE ABSOLUTELY CORRECT. THE UNDERGROUND UTILITIES HAVE NOT BEEN POSITIVELY LOCATED. THE CONTRACTOR SHALL BE RESPONSIBLE FOR DETERMINING THE EXACT SIZE, LOCATION, DEPTH, HEIGHT, ELEVATION, DIMENSION, AND EXTENT OF ALL UNDERGROUND AND OVERHEAD FACILITIES AND OTHER FEATURES AFFECTING HIS WORK PRIOR TO PROCEEDING WITH ANY CONSTRUCTION ACTIVITY THAT MAY AFFECT SUCH FACILITIES. THE CONTRACTOR SHALL BE RESPONSIBLE FOR ANY DAMAGE CAUSED BY FAILURE TO COMPLY WITH THESE INSTRUCTIONS.

UTILITIES

CATV OVERHEAD	-----OTV-----OTV-----OTV-----OTV-----
CATV BURRIED	-----BTV(B)-----BTV(B)-----BTV(B)-----
ELECTRIC BURRIED	-----BE-----BE-----BE-----BE-----
ELECTRIC OVERHEAD	-----OE-----OE-----OE-----OE-----
BURRIED FIBER OPTIC (COMCAST)	-----BFO(C)-----BFO(C)-----BFO(C)-----
FRONTIER COMM-BURRIED	-----BFC-----BFC-----BFC-----BFC-----
FRONTIER COMM-OVERHEAD	-----OFC-----OFC-----OFC-----OFC-----
GAS LINE	-----GAS-----GAS-----GAS-----GAS-----
WATERLINE	-----W-----W-----W-----W-----W-----
SANITARY FORCEMAIN	-----FM-----FM-----FM-----FM-----
Sanitary Sewer (Gravity)	-----S-----S-----S-----S-----S-----

15. THE CONTRACTOR SHALL BE RESPONSIBLE FOR THE COMPLETE COORDINATION OF CONSTRUCTION SCHEDULING BETWEEN THE CONTRACTOR AND ALL UTILITY AGENCIES.

a. NOTE: THIS INCLUDES MEETING WITH UTILITY AGENCIES PRIOR TO THE PRE-CONSTRUCTION CONFERENCE TO ADJUST THEIR SCHEDULES TO COINCIDE WITH THE CONTRACTOR'S CONSTRUCTION SCHEDULE.

b. WEEKLY COORDINATION IS REQUIRED BETWEEN CONTRACTOR AND UTILITY AGENCIES.
16. EXCEPT WHERE THE PLANS AND SPECIFICATIONS PROVIDE THAT SUCH WORK SHALL BE PERFORMED UNDER THE CONTRACT FOR THIS PROJECT, ALL UTILITIES INTERFERING WITH CONSTRUCTION SHALL BE REMOVED, RELOCATED OR ADJUSTED BY THEIR OWNERS, AT THEIR EXPENSE. THE CONTRACTOR SHALL ARRANGE HIS SCHEDULE TO ALLOW UTILITY OWNERS TIME FOR THE NECESSARY RELOCATION AND ADJUSTMENT OF UTILITIES AND RELATED STRUCTURES. THE FOLLOWING UTILITIES MAY HAVE LINES AND FACILITIES WITHIN THE PROJECT AREA.

a. CITY OF VENICE - WATER/SEWER

James Clinch PE

941-486-2626 o

b. FRONTIER COMMUNICATIONS

Denise Hutton

941-504-9652 c

c. COMCAST CABLE COMMUNICATIONS

Paul Bahizi

239-253-7505 c

d. FPL DISTRIBUTION

Greg Coker

941-704-9087 c

e. TECO PGS

Danny Shanahan

941-342-4006 o
17. CALL SUNSHINE 811 AT (800) 432-4770 OR 811 48 HOURS IN ADVANCE FOR UTILITY LOCATES. ALL UTILITY OWNERS MAY NOT BE A MEMBER AND MAY REQUIRE DIRECT CONTACT. THE CONTRACTOR IS RESPONSIBLE TO FURTHER COORDINATE WITH THE UTILITY OWNERS TO RESOLVE CONFLICTS THAT MAY ARISE IN THE FIELD DURING CONSTRUCTION. THE CONTRACTOR WILL BE RESPONSIBLE FOR ANY UTILITIES DAMAGED AS A RESULT OF THE CONTRACTOR'S FAILURE TO CALL "SUNSHINE 811" AND THE UTILITY OWNERS AND TO PRESERVE/PROTECT USING STANDARD CARE MEASURES.
18. CONTAMINATION NOTE - COORDINATE ALL DEWATERING ACTIVITIES THROUGH THE CITY OF VENICE. THE FLORIDA DEPARTMENT OF ENVIRONMENTAL PROTECTION (FDEP) MUST REVIEW ANY DEWATERING PLANS AND MAY REQUIRE ADDITIONAL PERMITTING AND THE IMPLEMENTATION OF EFFLUENT TREATMENT ACTIVITIES DUE TO THREE (3) PETROLEUM-CONTAMINATED FACILITIES LOCATED WITHIN FIVE-HUNDRED FEET (500') OF THE EASTERN PROJECT LIMITS. THE COORDINATION AND PREPARATION OF DEWATERING PLANS IS INCLUDED WORK UNDER THIS CONTRACT. PAYMENT WOULD BE INCLUDED UNDER THE VARIOUS ITEMS PAY ITEMS IN THE CONTRACT. THERE IS NO SEPARATE STAND-ALONE PAY ITEM FOR THIS WORK.

19. FOR STORM PIPES, UTILIZE CLASS III FOR ROUND CONCRETE PIPES AND CLASS HE-III FOR ELLIPTICAL CONCRETE PIPES.
20. REVISED SHEETS NUMBER 1-95 ARE CONSIDERED ADDITIONAL CONSTRUCTION AS PART OF THE ORIGINAL CONTRACT UNDER FDOT PROJECT ID 439455-1-54-01 AND HAVE THE LIMITS OF CONSTRUCTION OF BEGIN STATION 504+95.00 TO END STATION 512+05.84 ON NOKOMIS AVENUE.

a. THE CONTRACTOR SHALL CONSTRUCT THE GRADES AND ELEVATIONS OF THE ROADWAY ON THE REVISED SHEETS AT THE MATCHING LOCATIONS WITH THE ORIGINAL SHEETS WITH THE SAME COVERAGE AREA.

b. THE CONTRACTOR SHALL CONSTRUCT THE GRADES AND ELEVATIONS OF THE DRAINAGE STRUCTURES ON THE REVISED SHEET AT THE MATCHING LOCATIONS WITH THE PIPES AND STRUCTURES SHOWN ON THE ORGINAL SHEETS WITH THE SAME COVERAGE AREA.

c. ALL WORK FOR REMOVAL OF CURB AND GUTTER, PAVEMENT, PIPES AND DRAINAGE STRUCTURES WHICH OVERLAP WITH THE REVISED PLANS SHALL BE CONSIDERED INCIDENTAL TO THE WORK SHOWN IN THE REVISED PLANS.

d. CONTRACTOR SHALL VERIFY ALL GRADES AND ELEVATIONS FOR PRIOR WORK FROM THE ORIGINAL CONTRACT PLANS PRIOR TO PROCEEDING WITH WORK ON THE REVISED PLANS. IF A DISCREPENCY IS FOUND THE CONTRACTOR SHALL NOTIFY THE ENGINEER PRIOR TO PROCEEDING WITH THE WORK ON THE REVISED PLANS.

e. ALL TRAFFIC CONTROL, ROAD CLOSURES OR DETOURS FOR THE ADDITIONAL WORK ARE THE RESPONSIBILITY OF THE CONTRACTOR, AND THE CONTRACTOR SHALL PROVIDE SIGNED AND SEALED TRAFFIC CONTROL PLANS BY A FLORIDA PROFESSIONAL ENGINEER.
21. REVISED SHEETS NUMBER 96-105 ARE CONSIDERED "SEGMENT 2" AND THESE SHEETS COMPRISE ADDITIONAL WORK WHICH IS SEPARATE FROM THE ORIGINAL CONTRACT PLANS OR THE REVISED PLANS OF THE ORIGINAL CONTRACT. THE LIMITS FOR THIS WORK ARE BEGIN STATION 501+50.00 TO END STATION 504+95.00 ON NOKOMIS AVENUE. THE TYPICAL SECTION FOR THE "SEGMENT 2" WORK IS SHOWN ON SHEET 15A.


a. CONTRACTOR SHALL VERIFY ALL GRADES AND ELEVATIONS ON PREVIOUSLY CONSTRUCTED WORK FROM THE ORIGINAL CONTRACT PLANS OR REVISED PLANS PRIOR TO PROCEEDING WITH "SEGMENT 2" PLANS. IF A DISCREPENCY IS FOUND THE CONTRACTOR SHALL NOTIFY THE ENGINEER PRIOR TO PROCEEDING WITH THE REVISED "SEGMENT 2" PLANS.

b. ALL TRAFFIC CONTROL, ROAD CLOSURES OR DETOURS FOR THE "SEGMENT 2" PLANS ARE THE RESPONSIBILITY OF THE CONTRACTOR, AND THE CONTRACTOR SHALL PROVIDE SIGNED AND SEALED TRAFFIC CONTROL PLANS BY A FLORIDA PROFESSIONAL ENGINEER.

1	2/19	ADDITIONAL NOTES FOR NEW WORK	CEC	DESIGNED <u>MLM</u>			PROJECT: CITY OF VENICE DOWNTOWN ROADWAY CORRIDOR IMPROVEMENTS	DESCRIPTION: GENERAL NOTES	APPROVED BY: <u>JOHN SALATINO, P.E.</u> DATE _____	DATE: 3/5/2019
				DRAWN <u>MA</u>					PROJECT NO.: 100054389	
REV. NO.	DATE	DESCRIPTION		CHECKED <u>MLM</u>					SHEET: 26	

NOTICE: THE OFFICIAL RECORD OF THIS SHEET IS THE ELECTRONIC FILE DIGITALLY SIGNED AND SEALED UNDER RULE 61G15-23.004 F. A. C.


T:\city of venice\phase ii - nokomis\downtown roadway\CAD\100% design\12 Inter section Plans.dwg, Mar. 05, 2019 - 2:30pm=

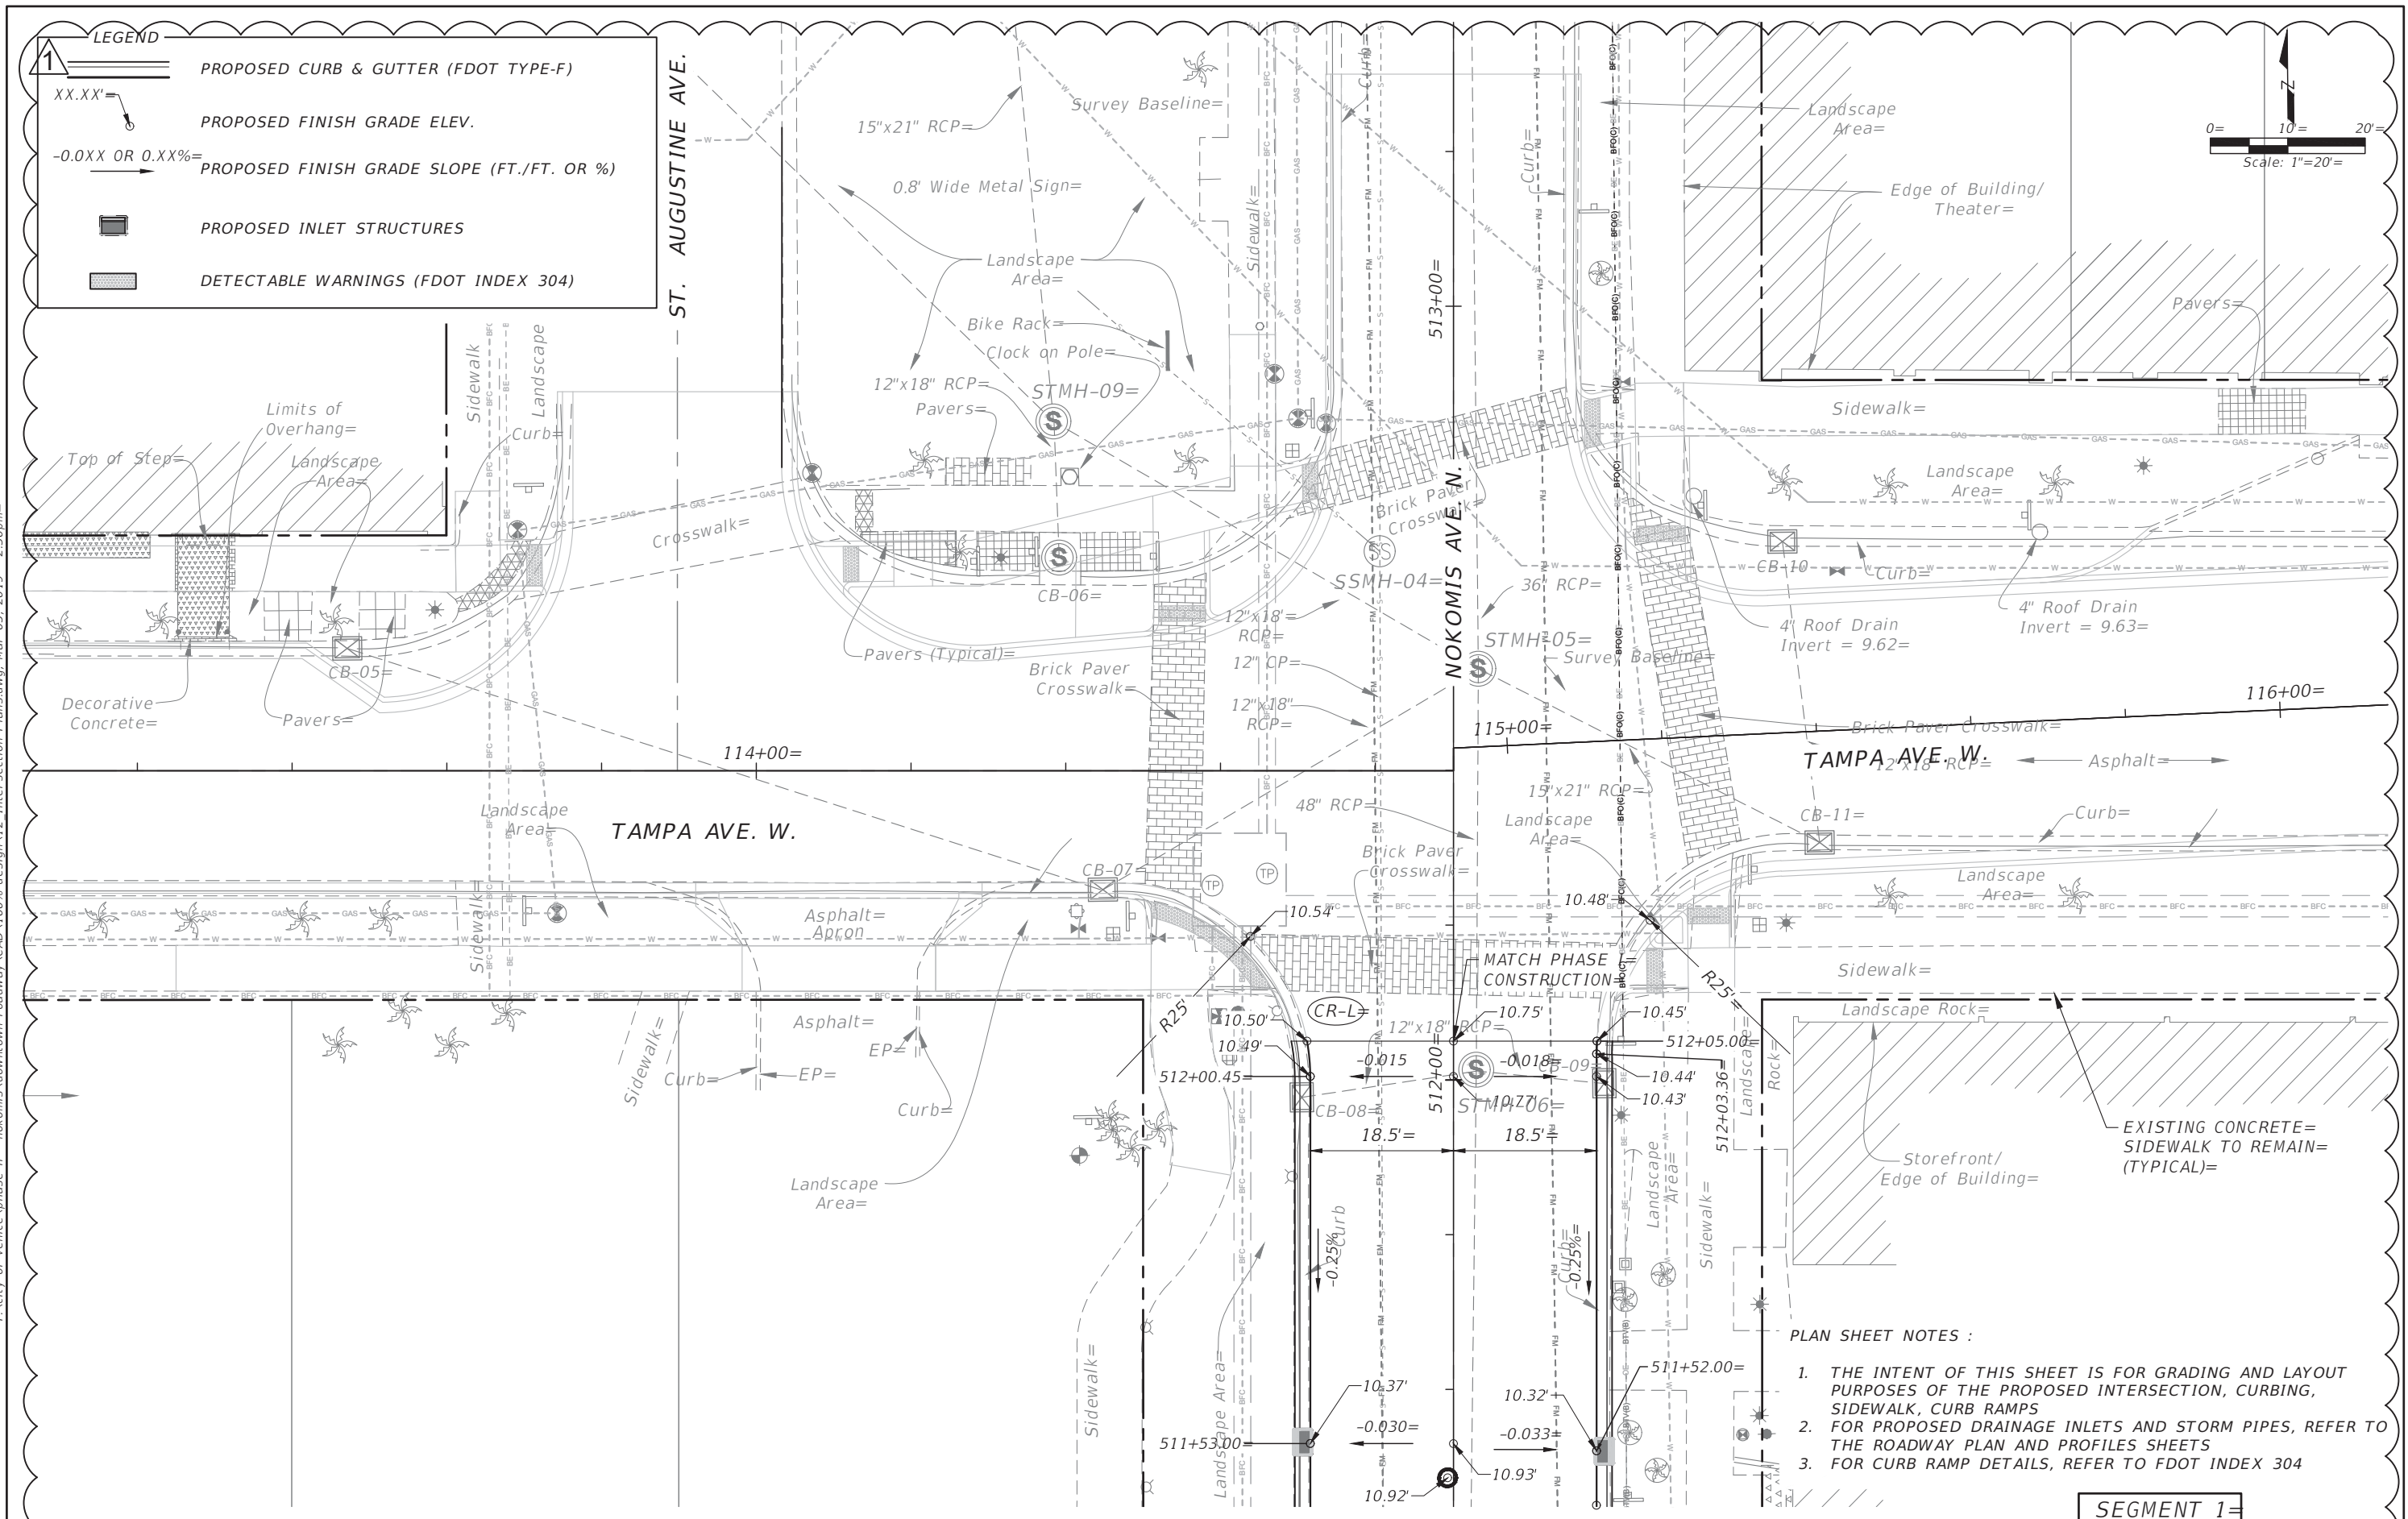

1=	2/19	NEW SHEET-ADDITIONAL WORK=	CEC=	DESIGNED= MLM=	PREPARED FOR=	PREPARED BY=	PROJECT=	DESCRIPTION=	APPROVED BY=	DATE=
				DRAWN= MA=	City of Venice, FL	ATKINS	CITY OF VENICE=	TAMPA AVE.	JOHN SALATINO, P.E.=	3/5/2019
				CHECKED= MLM=	City on the Gulf		DOWNTOWN ROADWAY=	NOKOMIS AVE.=	DATE	PROJECT NO.:
							CORRIDOR IMPROVEMENTS=	INTERSECTION PLAN	ATKINS NORTH AMERICA (FBPR CA No.24)=	100054389=
REV. NO=	DATE=	DESCRIPTION=							4030 WEST BOY SCOUT BOULEVARD, SUITE 700	SHEET:
									TAMPA, FL 33607-1778	44A


NOTICE: THE OFFICIAL RECORD OF THIS SHEET IS THE ELECTRONIC FILE DIGITALLY SIGNED AND SEALED UNDER RULE 61G15-23.004 F. A. C.

T:\city of venice\phase ii - nokomis\downtown roadway\CAD\100% design\12 Inter section Plans.dwg, Mar 05, 2019 - 2:30pm

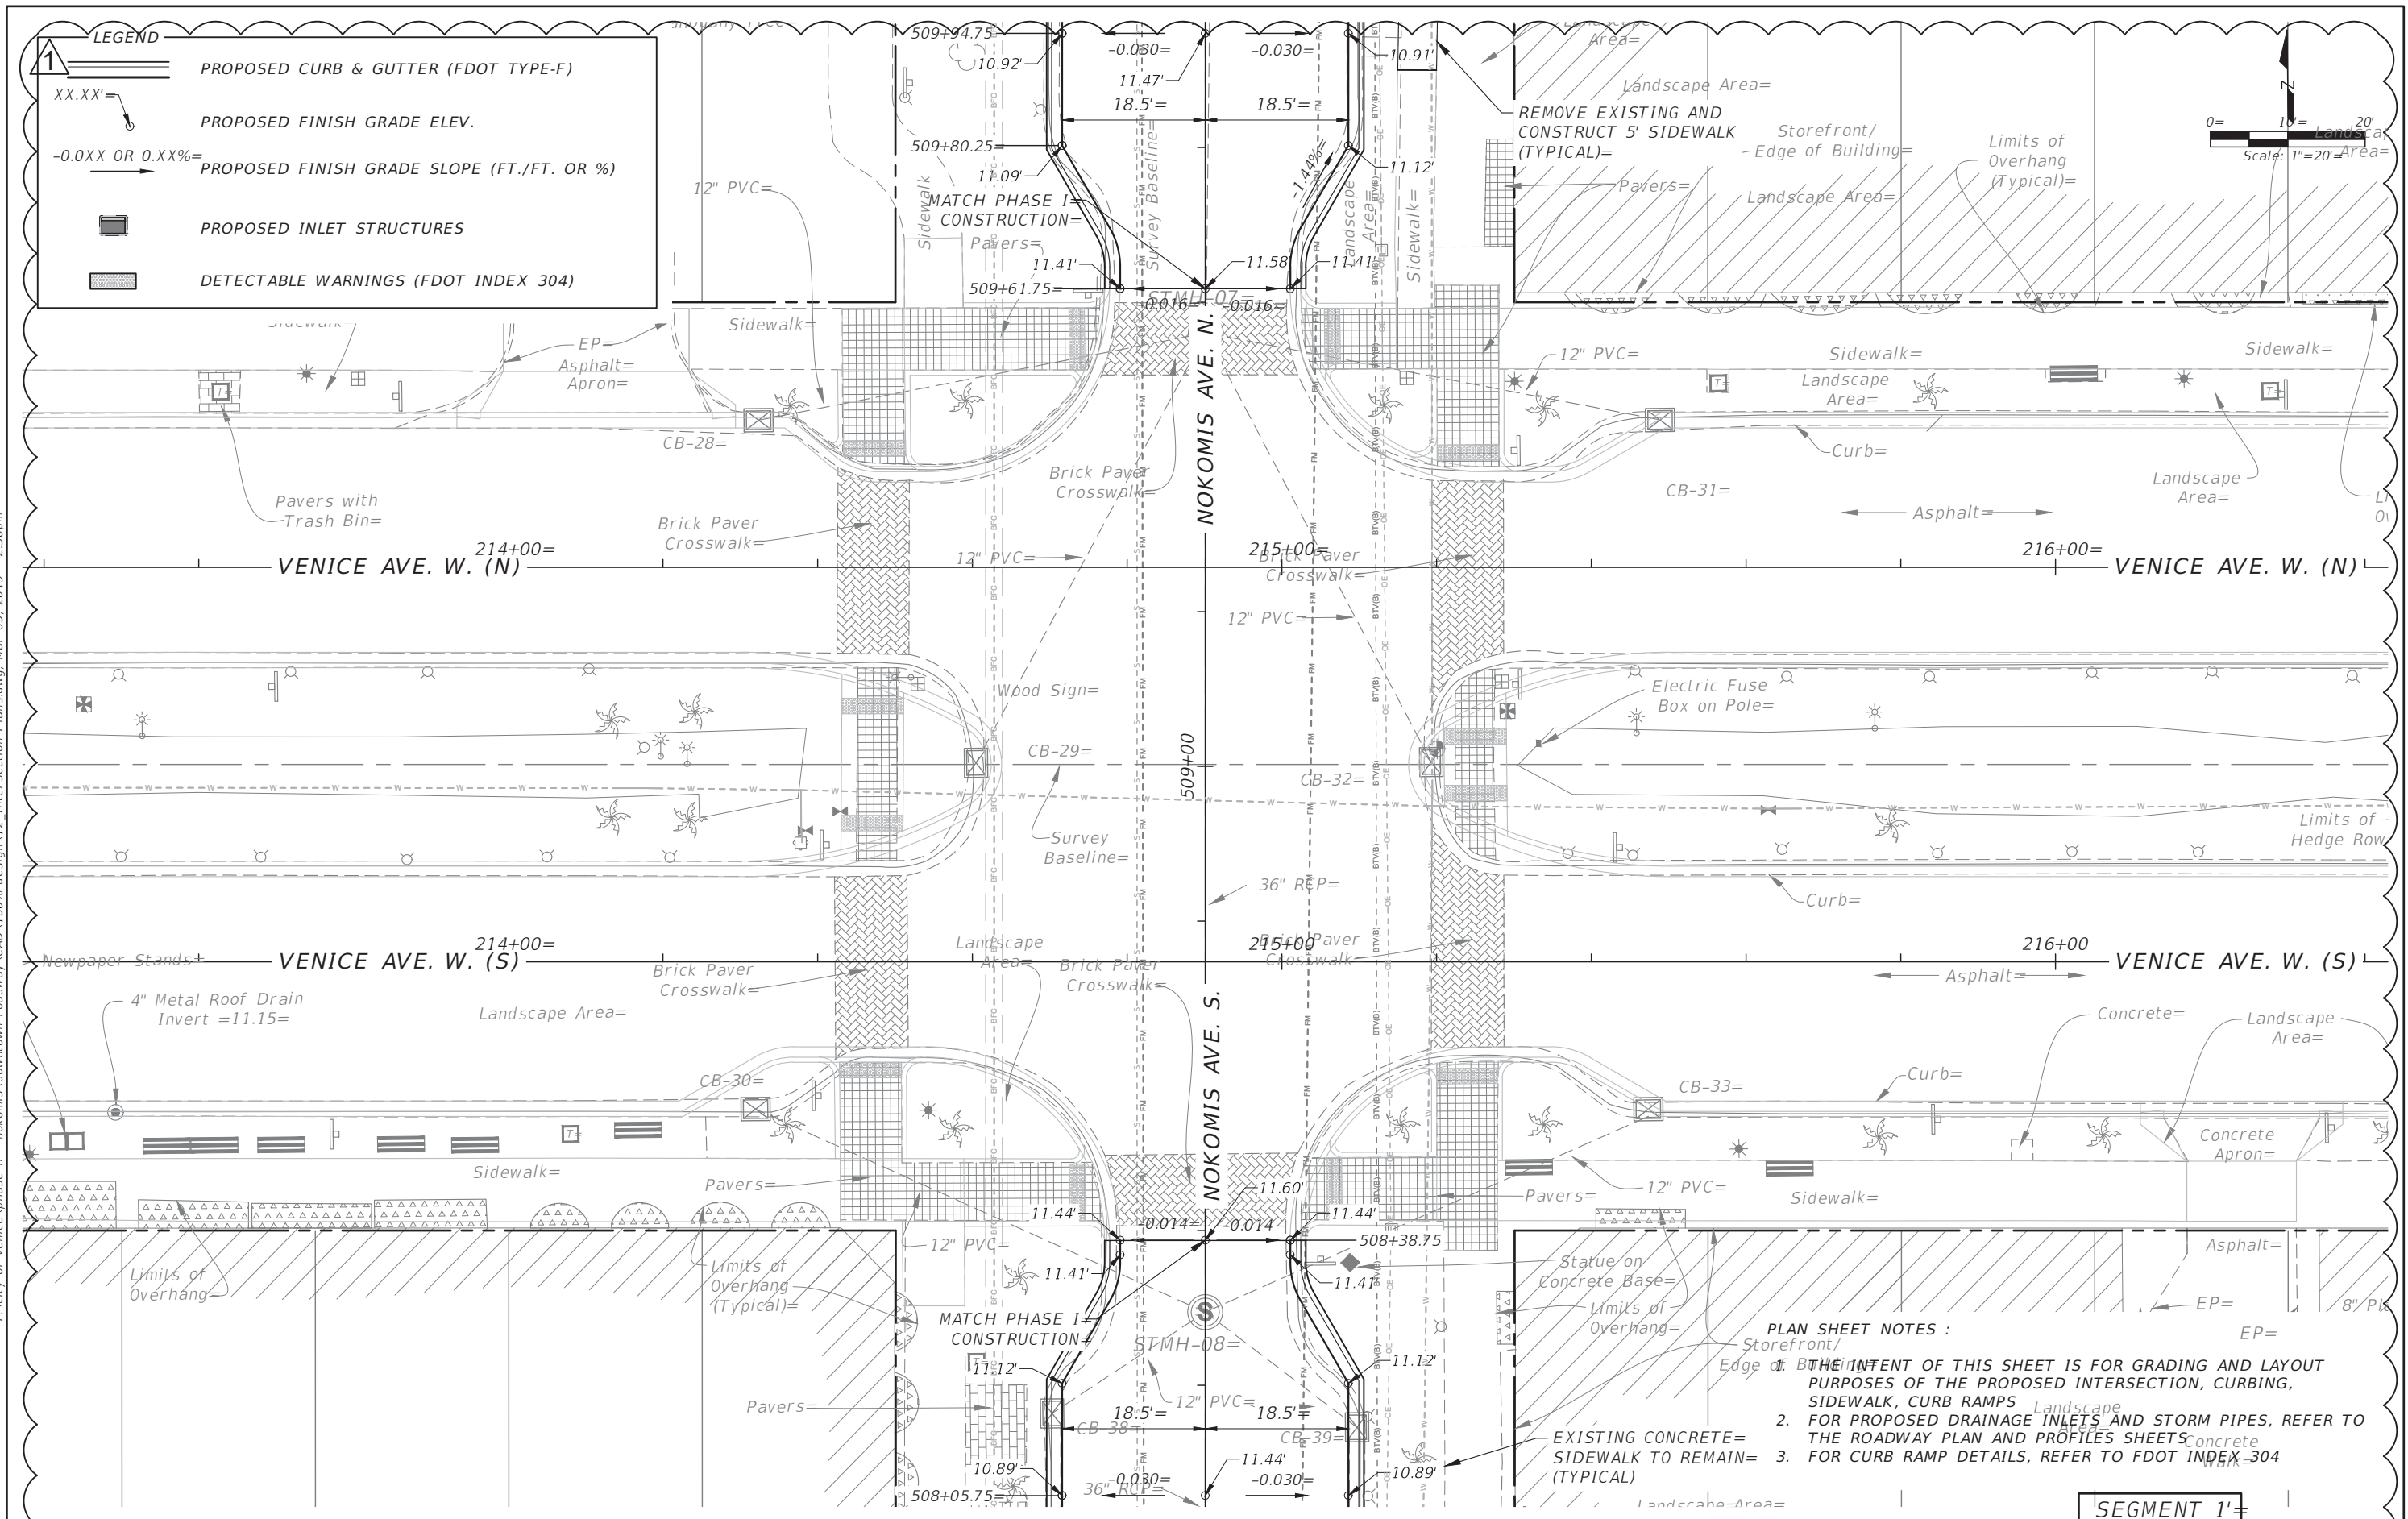

1= 2/19		NEW SHEET-ADDITIONAL WORK=		CEC=		DESIGNED= MLM=		DRAWN= MA=		CHECKED= MLM=		PREPARED FOR= Venice, FL City on the Gulf		PREPARED BY= ATKINS		PROJECT= CITY OF VENICE= DOWNTOWN ROADWAY= CORRIDOR IMPROVEMENTS=		DESCRIPTION= VENICE AVE. NOKOMIS AVE.= INTERSECTION PLAN		APPROVED BY= JOHN SALATINO, P.E.= DATE		DATE= 3/5/2019		PROJECT NO.= 100054389=		SHEET= 46A	
REV. NO.=		DATE=		DESCRIPTION=																							

NOTICE: THE OFFICIAL RECORD OF THIS SHEET IS THE ELECTRONIC FILE DIGITALLY SIGNED AND SEALED UNDER RULE 61G15-23.004 F. A. C.

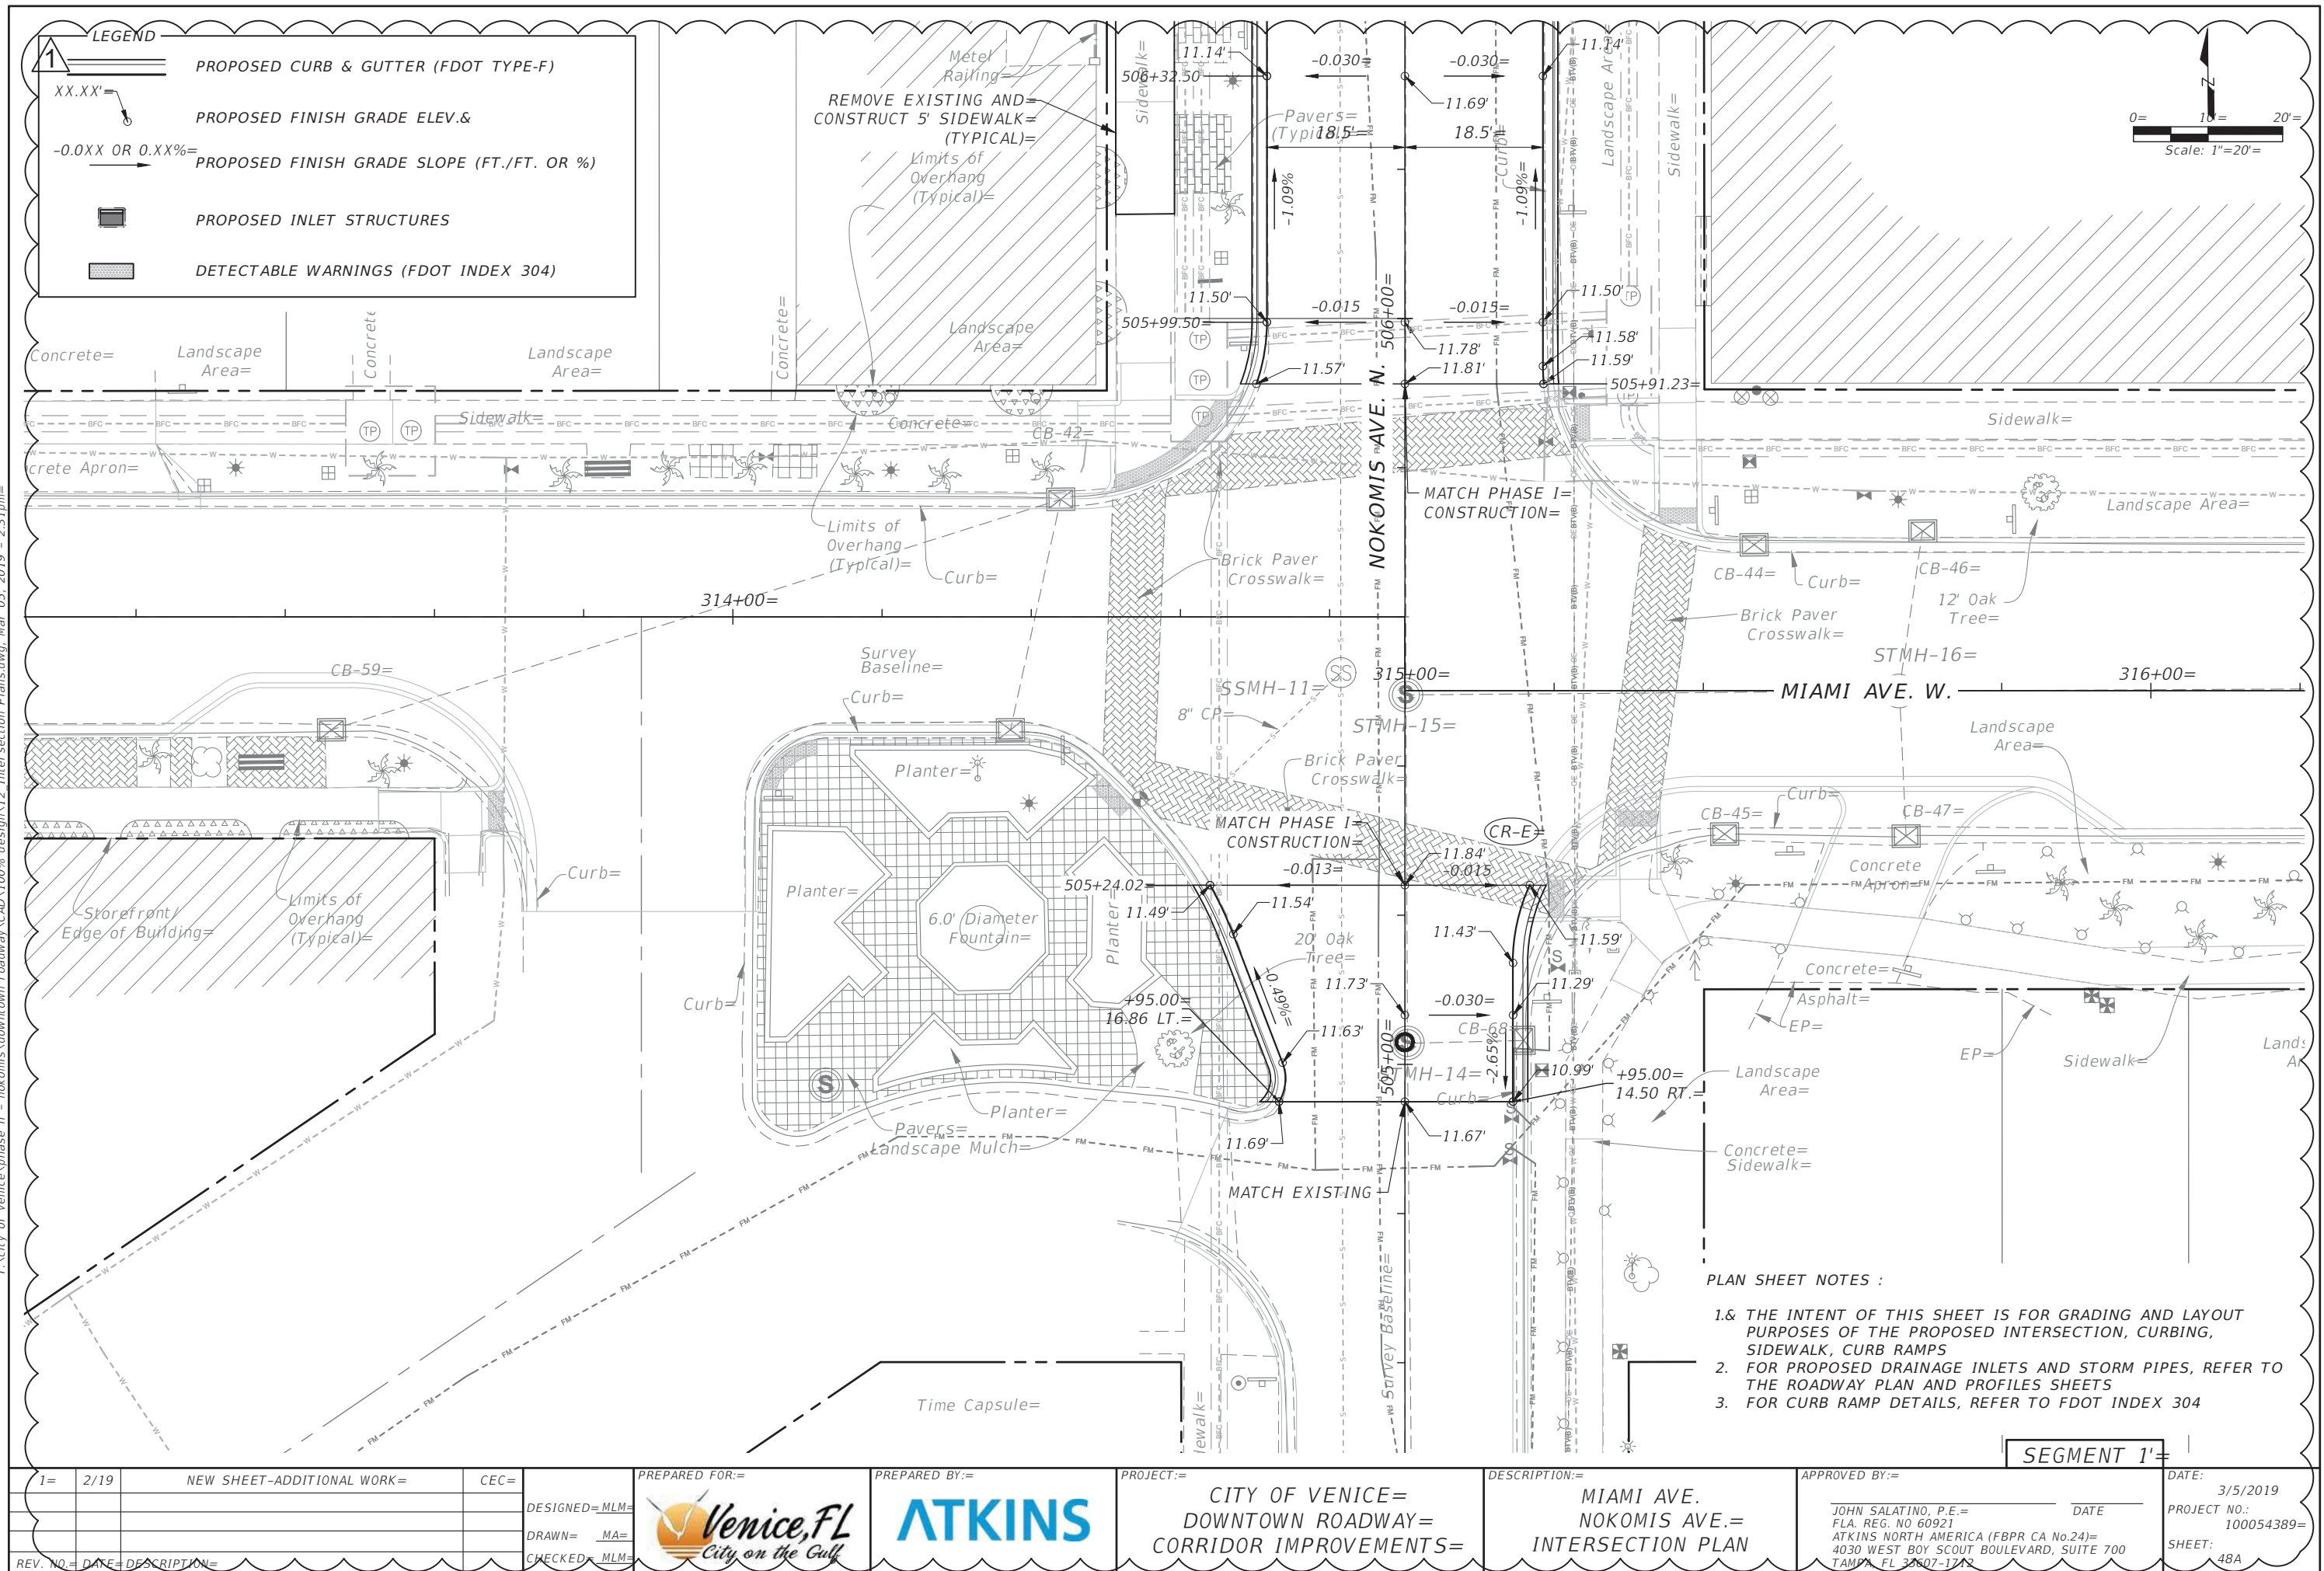

NOTICE: THE OFFICIAL RECORD OF THIS SHEET IS THE ELECTRONIC FILE DIGITALLY SIGNED AND SEALED UNDER RULE 61G15-23.004 F. A. C.

T:\city of venice\phase ii - nokomis\downtown roadway\CAD\100% design\13 Special Detail.s.dwg, Mar 05, 2019 - 2:31 pm

1

DRIVEWAY PROFILES=				
NOKOMIS AVE.=	CENTERLINE STATION=	SIDE=	APPLICATION=	DRIVEWAY WIDTH=
	507+13.57=	RT.=	G-8=	13.89'=
	507+15.00=	LT.=	G-8=	18.94'=
	510+87.54=	RT.=	G-6=	19.77'=

NOTE:= DRIVEWAY APPLICATIONS ARE APPROXIMATE AND=
BASED ON EXISTING CONDITIONS=

1=		2/19=		NEW SHEET-ADDITIONAL WORK=		CEC=		DESIGNED= MLM=		DRAWN= MA=		CHECKED MLM=		PREPARED FOR:= 		PREPARED BY:= 		PROJECT:= CITY OF VENICE= DOWNTOWN ROADWAY= CORRIDOR IMPROVEMENTS=		DESCRIPTION:= Nokomis Ave.= Special Details= Driveway Details=		APPROVED BY:= JOHN SALATINO, P.E.= FLA. REG. NO 60921= ATKINS NORTH AMERICA (FBPR CA No.24)= 4030 WEST BOY SCOUT BOULEVARD, SUITE 700 = TAMPA, FL 33607-1718=		DATE:= 3/5/2019=		PROJECT NO.:= 100054389=		SHEET:= 50A=	
REV. NO.=		DATE=		DESCRIPTION=																									



NOTICE: THE OFFICIAL RECORD OF THIS SHEET IS THE ELECTRONIC FILE DIGITALLY SIGNED AND SEALED UNDER RULE 61G15-23.004 F. A. C.

C:\Users\hart897\appdata\local\temp\AcPublish_5224\14 Special Details Venice Side Parking.dwg, Mar 05, 2019 - 2:35pm=

1 LEGEND=
XX.XX'=PAVEMENT ELEVATION=
-X.XXX%=PAVEMENT CROSS SLOPE=
PROPOSED 6" THICK=
CONCRETE PAVEMENT=

NOTE:

1. THE INTENT OF THIS SHEET IS FOR DRIVEWAY
GRADING PURPOSES TO ACHIEVE PROPER
DRAINAGE TO INLET STRUCTURE S-506A.

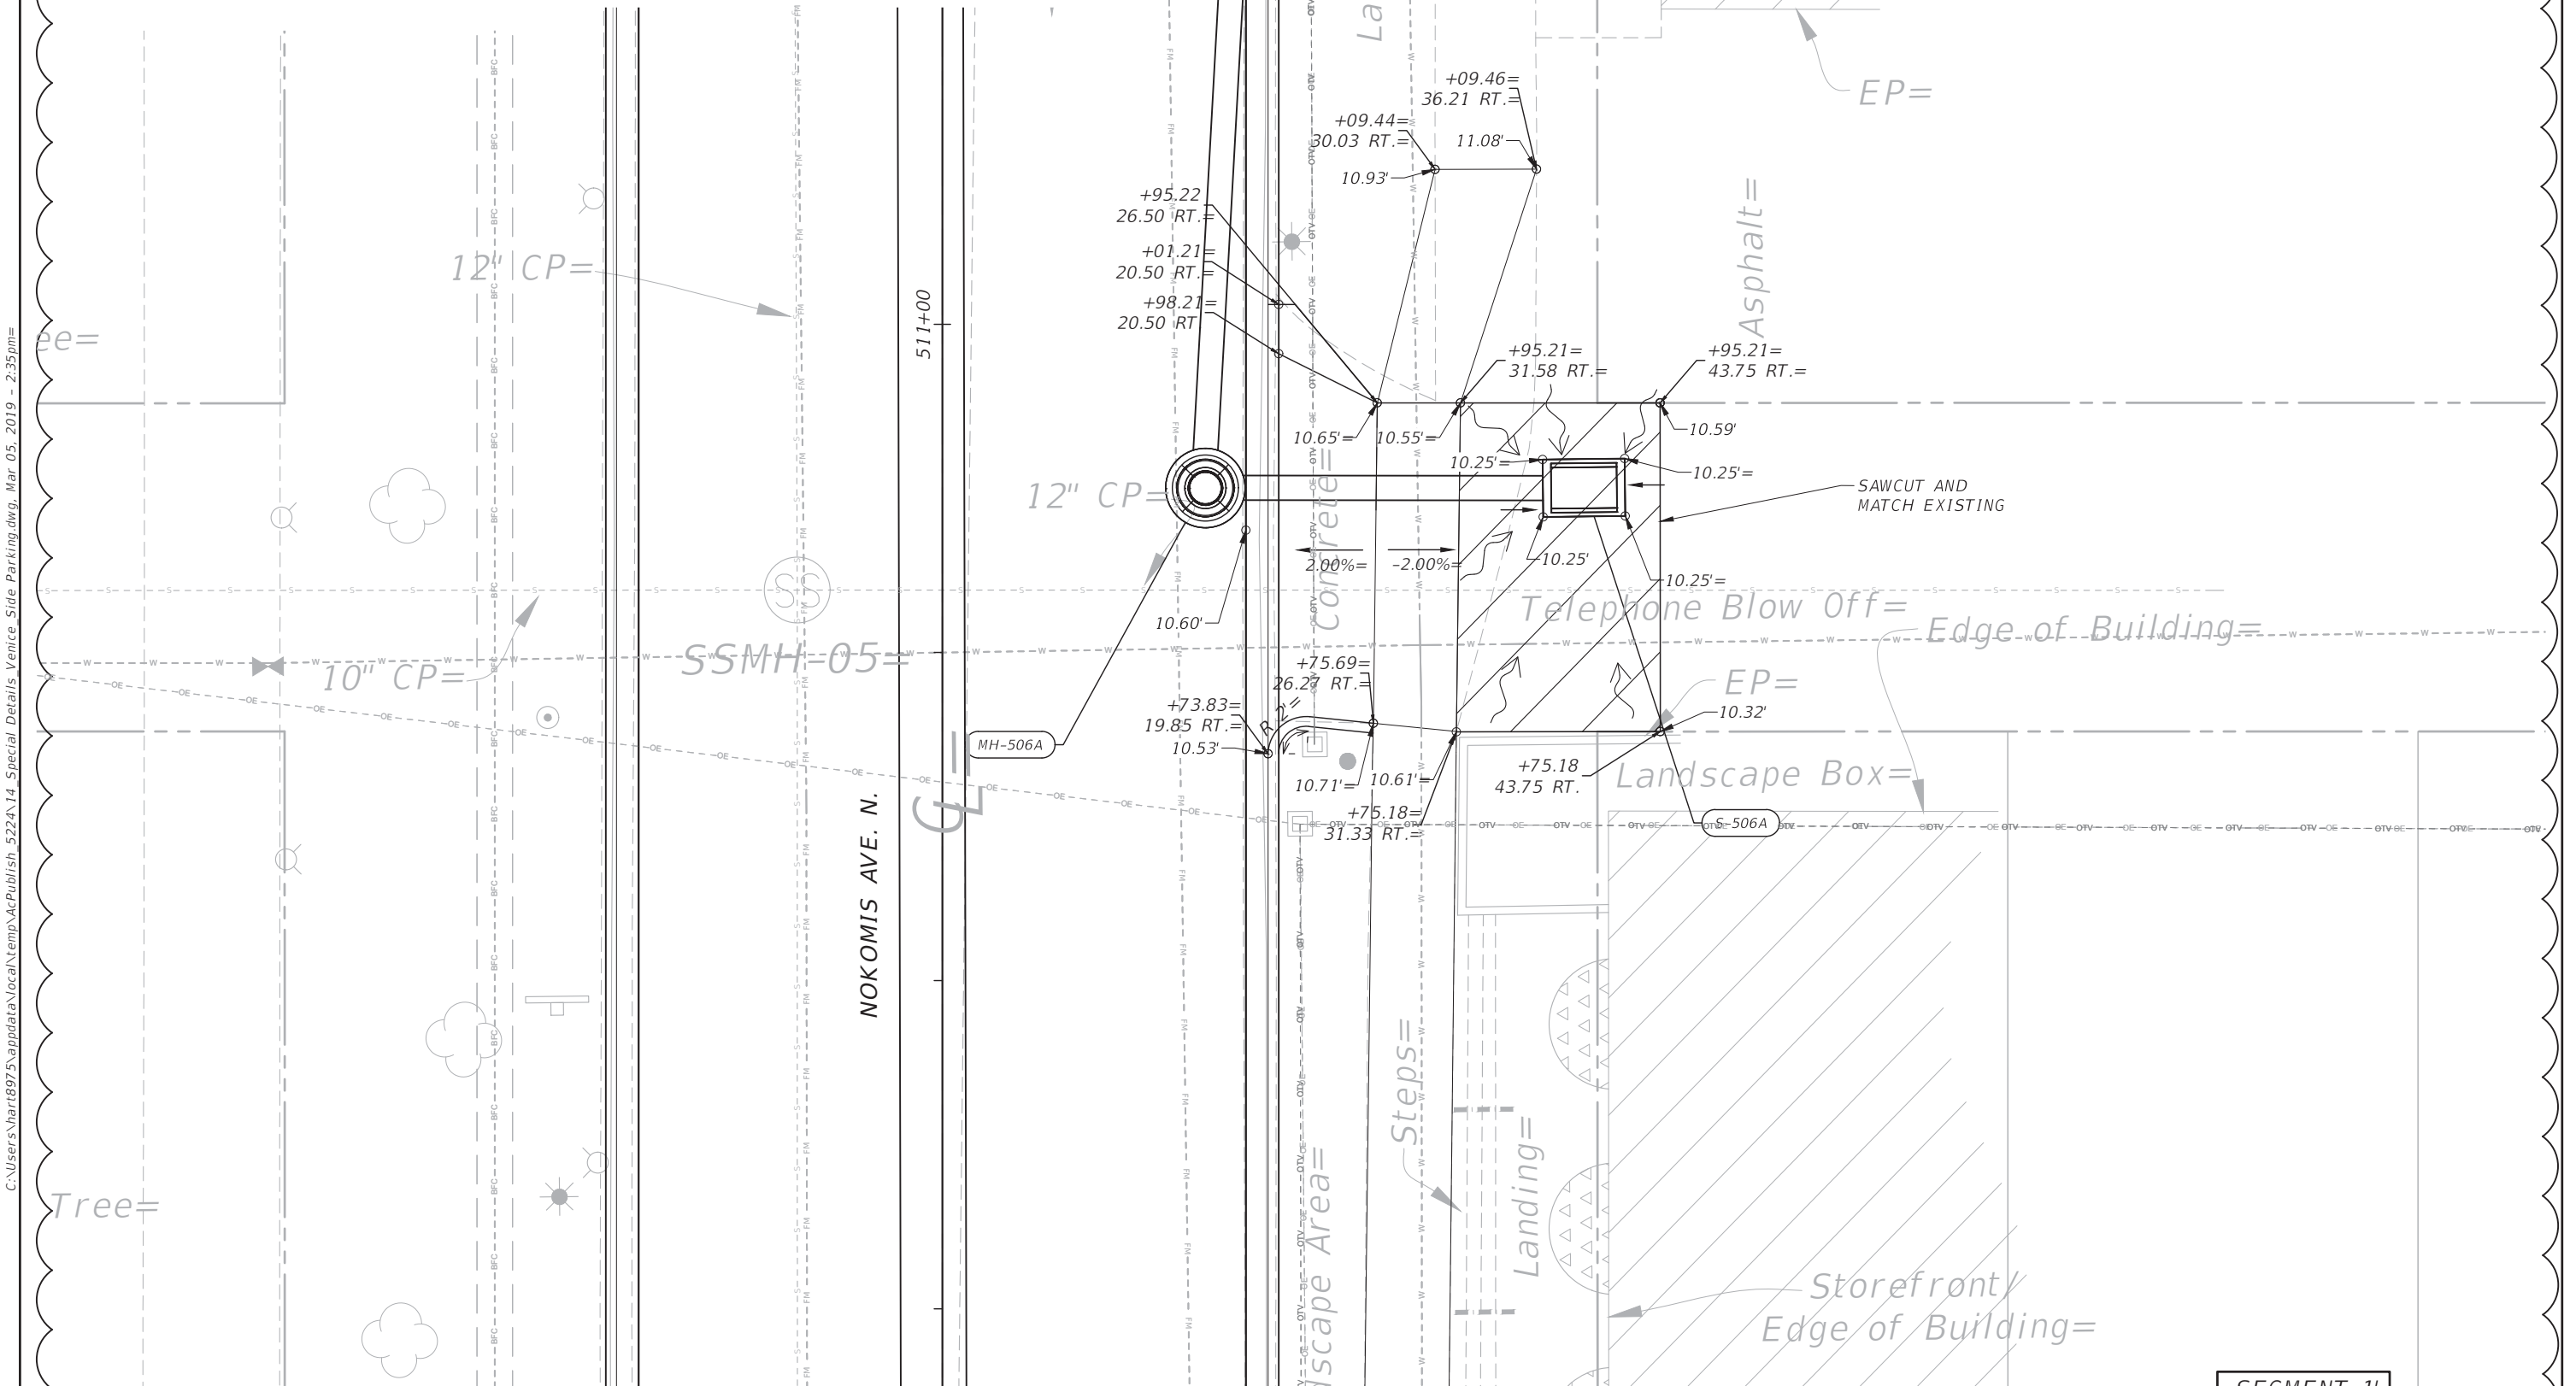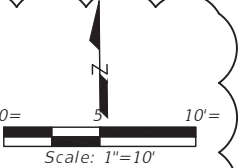

1=	2/19	NEW SHEET-ADDITIONAL WORK=	CEC=
DESIGNED=	MLM=		
DRAWN=	MA=		
CHECKED=	MLM=		
REV. NO.=	DATE=	DESCRIPTION=	

DESIGNED= MLM=
DRAWN= MA=
CHECKED= MLM=



PROJECT= CITY OF VENICE=
DOWNTOWN ROADWAY=
CORRIDOR IMPROVEMENTS=

DESCRIPTION= SPECIAL DETAIL
PAVEMENT GRADING=
AT S-506A


APPROVED BY= JOHN SALATINO, P.E.=
FLA. REG. NO 60921
ATKINS NORTH AMERICA (FBPR CA No.24)=
4030 WEST BOY SCOUT BOULEVARD, SUITE 700
TAMPA, FL 33607-1712
DATE

DATE: 3/5/2019
PROJECT NO.: 100054389=
SHEET: 54A

SEGMENT 1'

NOTICE: THE OFFICIAL RECORD OF THIS SHEET IS THE ELECTRONIC FILE DIGITALLY SIGNED AND SEALED UNDER RULE 61G15-23.004 F. A. C.

1

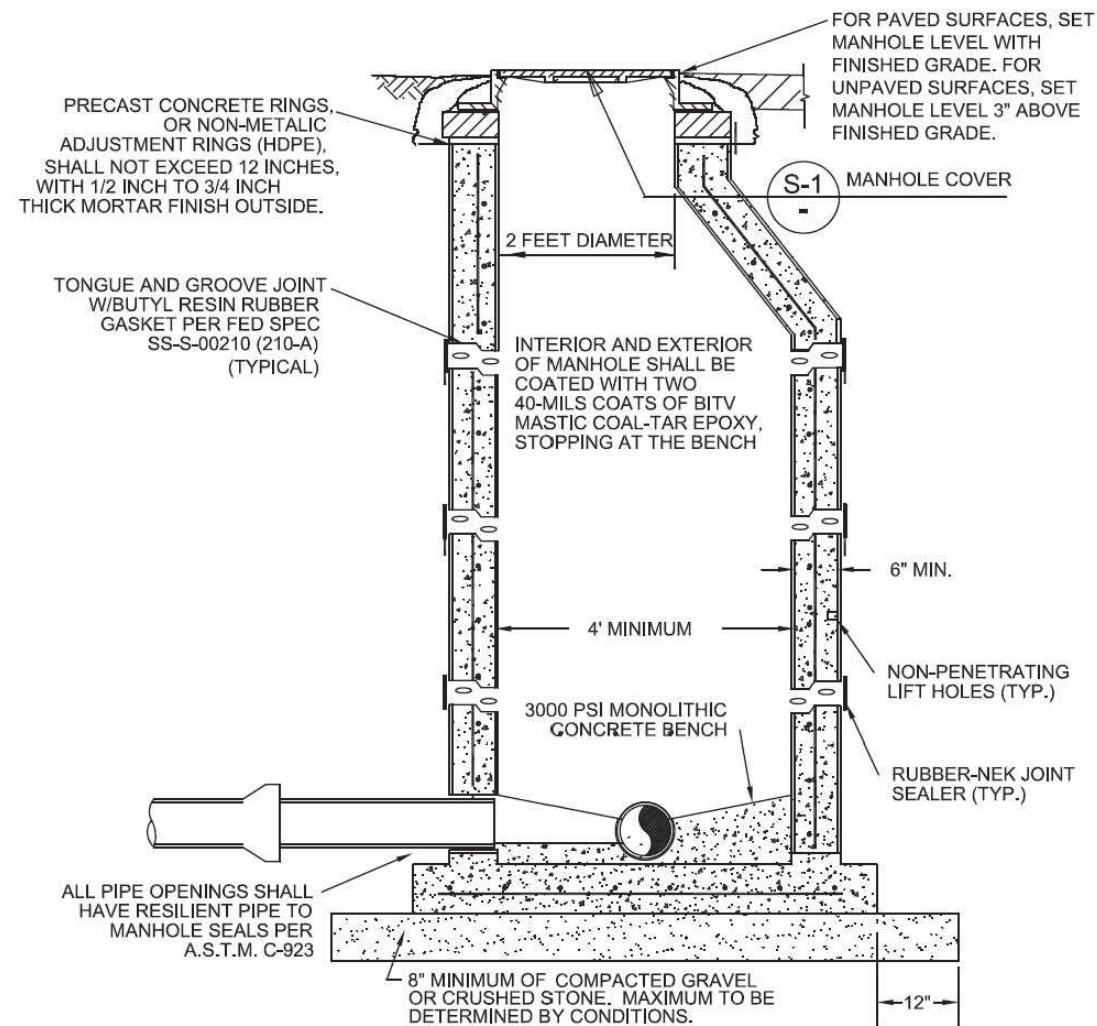


NOTES:

- 1.) MANHOLE SHALL CONFORM TO A.S.T.M. C-478 LATEST REVISION TYPE II CONCRETE, 4000 P.S.I. 28 DAY COMPRESSIVE STRENGTH
- 2.) TURBULENT MANHOLES, DROP MANHOLES, AND EXISTING MANHOLES RECEIVING FORCE MAINS SHALL BE LINED WITH AGRU SURE GRIP HDPE.
- 3.) ECCENTRIC CONE MANHOLES SHALL BE USED WHENEVER POSSIBLE. WHERE STRUCTURAL CONDITIONS DICTATE, A CONCENTRIC CONE MAY BE USED IN LIEU OF AN ECCENTRIC CONE.
- 4.) FOR MANHOLES LESS THAN 5 FEET IN DEPTH, A SHALLOW MANHOLE (DETAIL 8, THIS SHEET) SHALL BE USED.
- 5.) MONOLITHIC, DUCTILE IRON ADJUSTMENT RINGS MAY ONLY BE USED FOR SURFACE OVERLAY PROJECTS, NOT FOR NEW CONSTRUCTION.
- 6.) INFLOW DISH SHALL BE PROVIDED AND INSTALLED BY CONTRACTOR.


SANITARY SEWER MANHOLE DETAIL

N.T.S

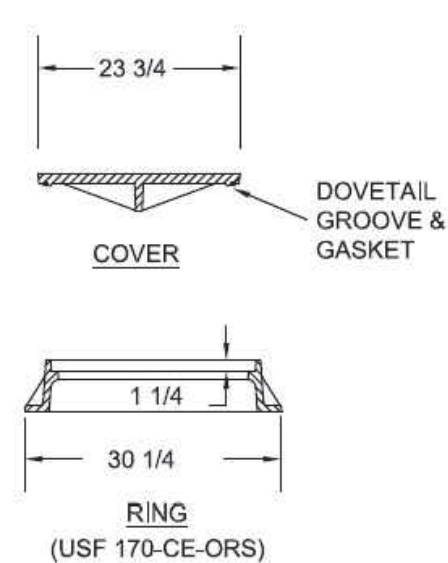

- 1.) MATERIAL: ASTM-A48 CLASS 30B GRAY IRON
- 2.) RING WT: 155 LBS. APP.
- 3.) COVER WT: 150 LBS. APP.

TYPICAL COVER

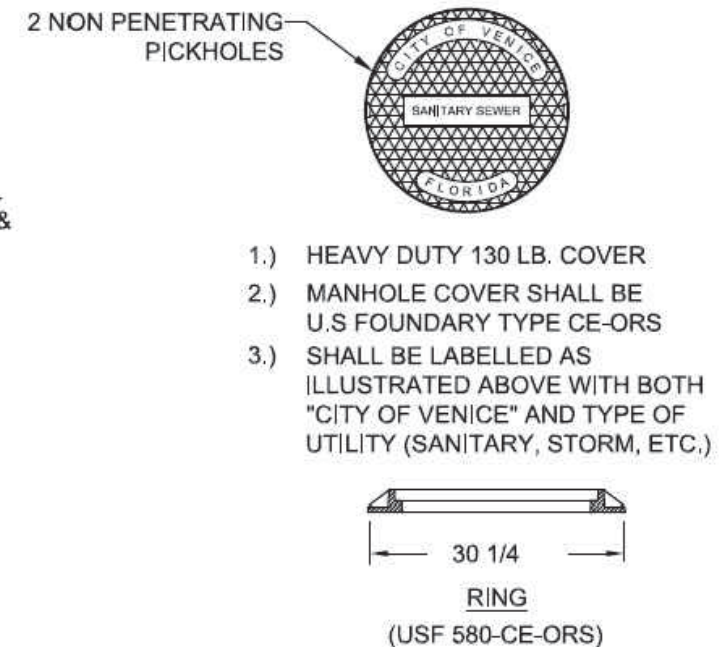

- 1.) HEAVY DUTY 130 LB. COVER
- 2.) MANHOLE COVER SHALL BE U.S. FOUNDARY TYPE CE-ORS
- 3.) SHALL BE LABELLED AS ILLUSTRATED ABOVE WITH BOTH "CITY OF VENICE" AND TYPE OF UTILITY (SANITARY, STORM, ETC.)

- 1.) MATERIAL: ASTM-A48 CLASS 30B GRAY IRON
- 2.) RING WT: 90 LBS. APP.
- 3.) COVER WT: 130 LBS. APP.

LOW PROFILE COVER

MANHOLE COVERS DETAIL













(ALL UNITS IN INCHES)

N.T.S

1	2/19	NEW SHEET-ADDITIONAL WORK	CEC	DESIGNED MLM	PREPARED FOR: 	PREPARED BY: 	PROJECT: CITY OF VENICE DOWNTOWN ROADWAY CORRIDOR IMPROVEMENTS	DESCRIPTION: NOKOMIS AVE. SPECIAL DETAIL SANITARY SEWER MANHOLE DETAIL	APPROVED BY:  DATE _____ JOHN SALATINO, P.E. FLA. REG. NO 60921 ATKINS NORTH AMERICA (FBPR CA No.24) 4030 WEST BOY SCOUT BOULEVARD, SUITE 700 TAMPA, FL 33607-1712	SECTION 1	DATE: 3/5/2019 PROJECT NO.: 100054389 SHEET: 54B
REV. NO.	DATE	DESCRIPTION		CHECKED MLM							

T:\city of venice phase ii - nokomis\downtown roadway\CAD\100% design\15 Cross Sections-Roadway.sdwg, Mar 05, 2019 - 2:37 pm

1

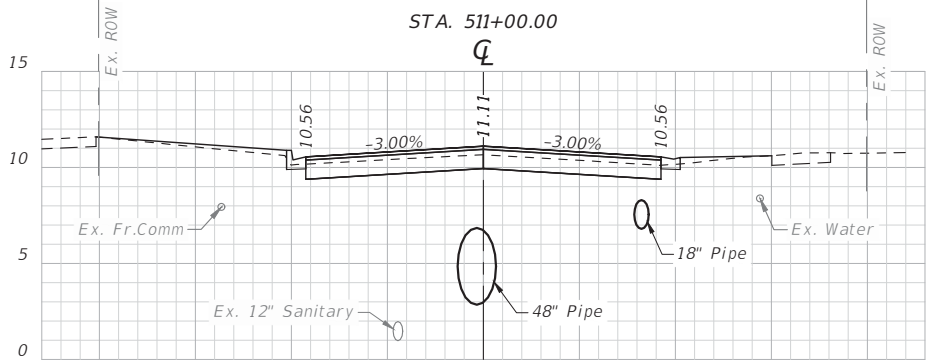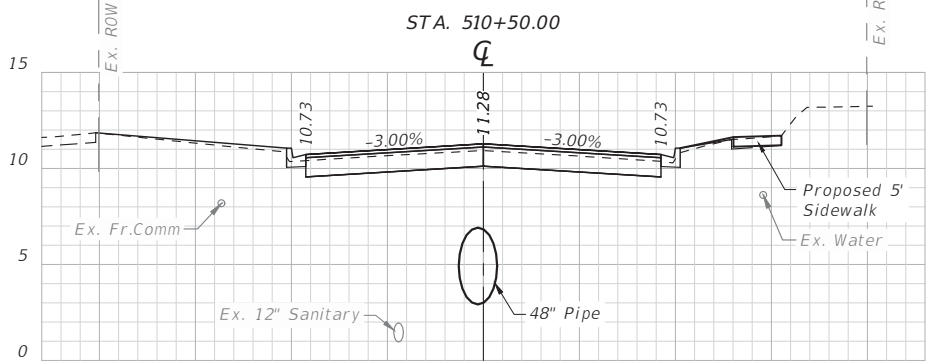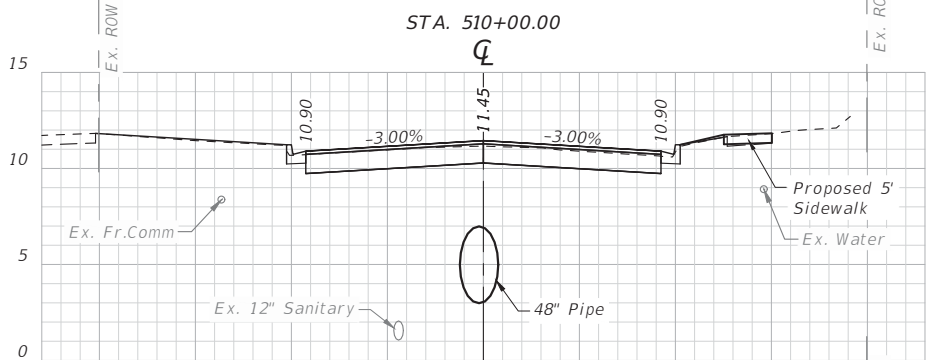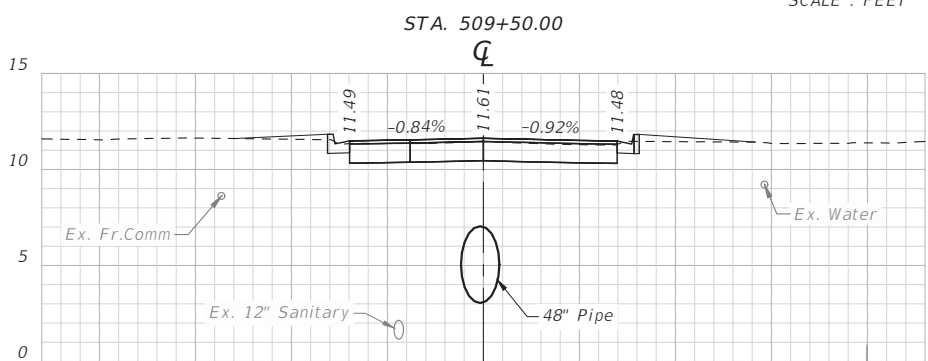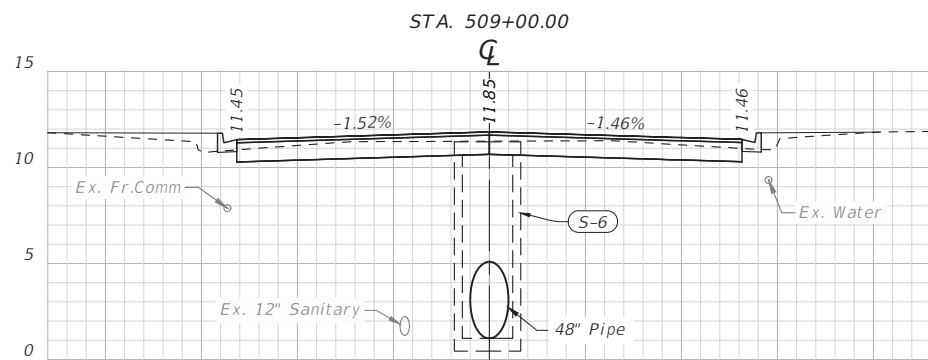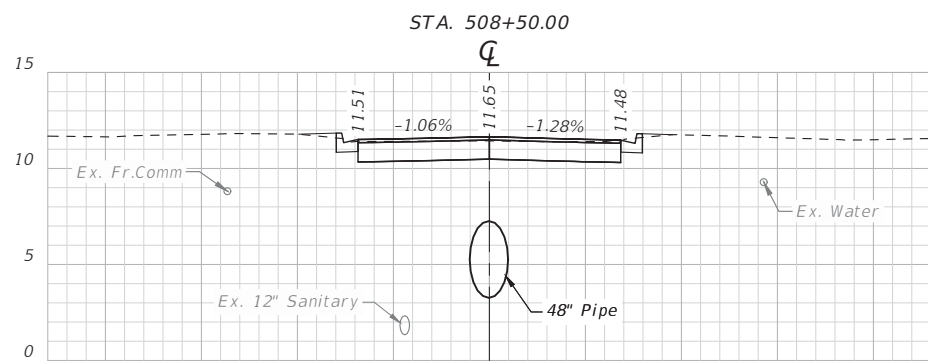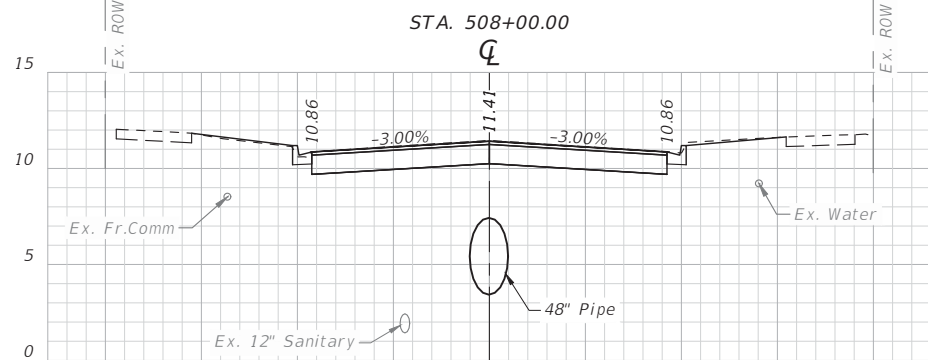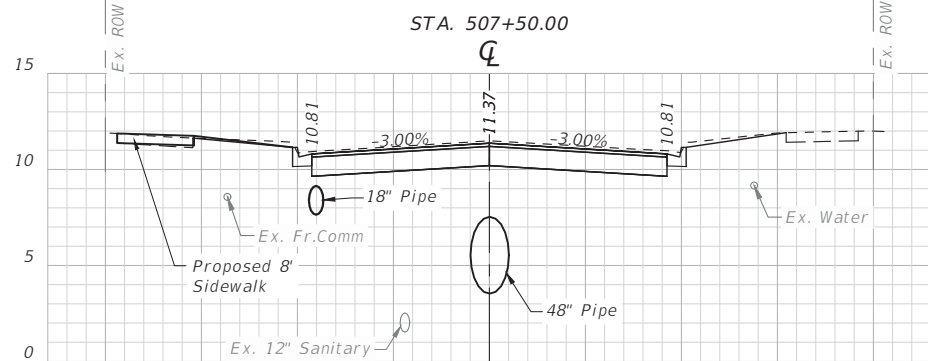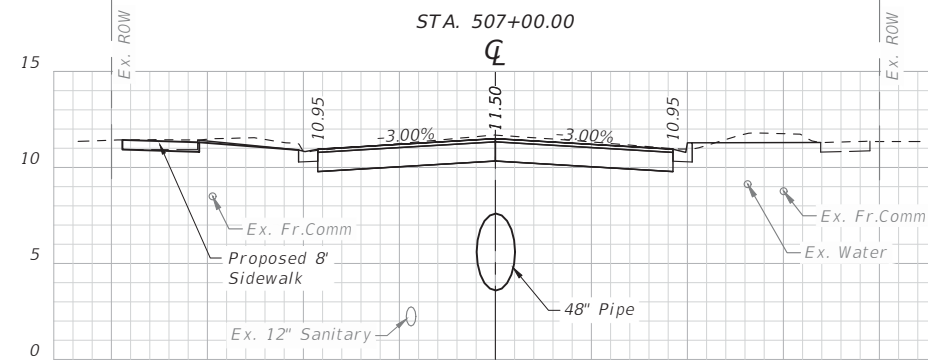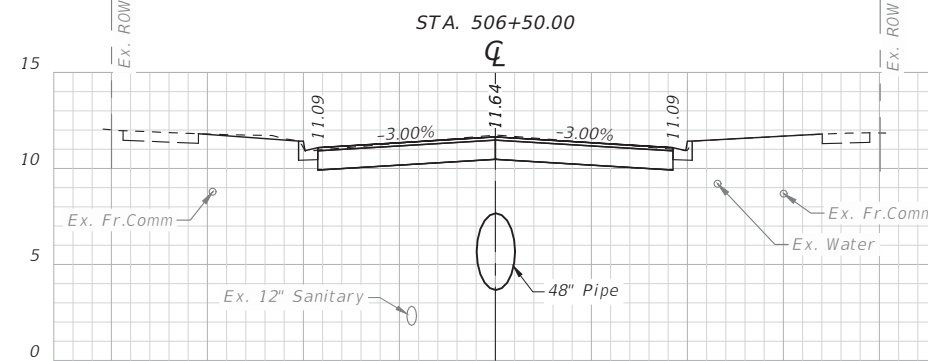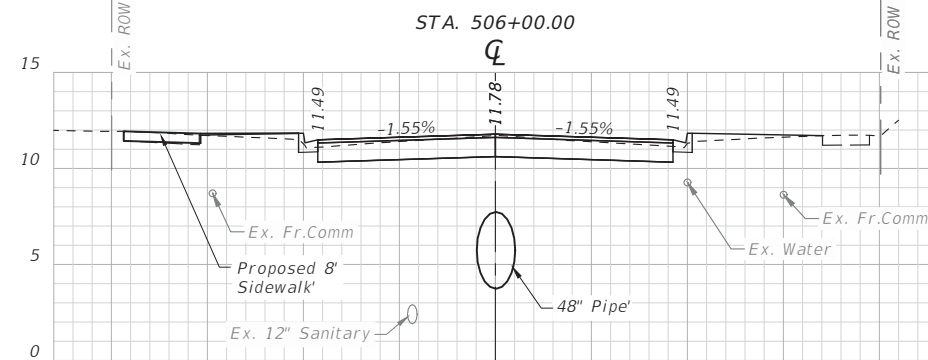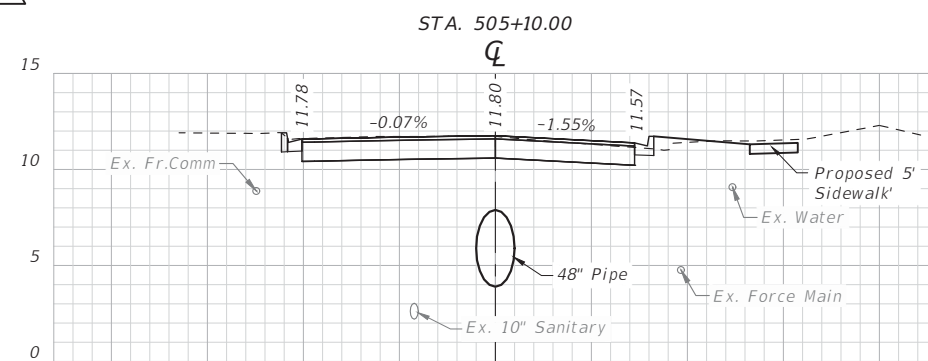

UTILITIES NOTES:

LOCATIONS AND DEPTHS ARE APPROXIMATE. THE SIZES SHOWN ARE NOT NECESSARILY REPRESENTATIVE OF ACTUAL CONDITIONS, CONFIGURATION AND LOCATIONS. REFER TO ADDITIONAL NOTES IN THE GENERAL NOTES SHEET IN THE PLANS.


SEGMENT 1

1	2/19	NEW SHEET-ADDITIONAL WORK	CEC	DESIGNED MLM	PREPARED FOR:	PREPARED BY:	PROJECT:	DESCRIPTION:	APPROVED BY:	DATE:
				DRAWN MA			CITY OF VENICE DOWNTOWN ROADWAY CORRIDOR IMPROVEMENTS	NOKOMIS AVE. CROSS SECTIONS	JOHN SALATINO, P.E. FLA. REG. NO 60921 ATKINS NORTH AMERICA (FBPR CA No.24) 4030 WEST BOY SCOUT BOULEVARD, SUITE 700 TAMPA, FL 33607-1712	3/5/2019
REV. NO.	DATE	DESCRIPTION		CHECKED MLM						PROJECT NO.: 100054389
										SHEET: 66A

NOTICE: THE OFFICIAL RECORD OF THIS SHEET IS THE ELECTRONIC FILE DIGITALLY SIGNED AND SEALED UNDER RULE 61G15-23.004 F. A. C. =

T:\city of venice\phase ii - nokomis\downtown roadway\CAD\100% design\15 Cross Sections-Roadway.sdwg, Mar 05, 2019 - 2:38pm

1

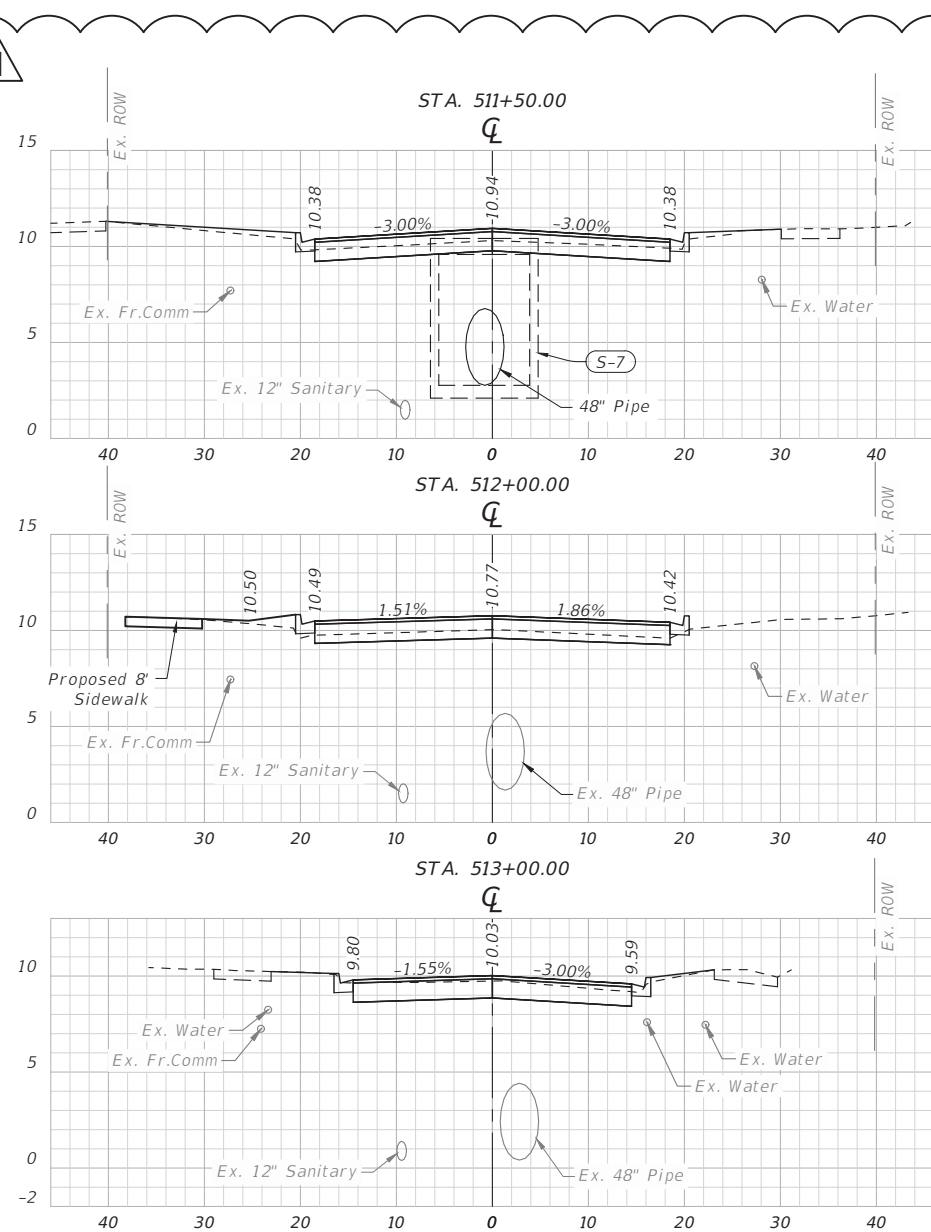

UTILITIES NOTES:




LOCATIONS AND DEPTHS ARE APPROXIMATE. THE SIZES SHOWN ARE NOT NECESSARILY REPRESENTATIVE OF ACTUAL CONDITIONS, CONFIGURATION AND LOCATIONS. REFER TO ADDITIONAL NOTES IN THE GENERAL NOTES SHEET IN THE PLANS.

1			2/19			NEW SHEET-ADDITIONAL WORK			CEC			DESIGNED MLM						PREPARED BY:						PROJECT:			CITY OF VENICE DOWNTOWN ROADWAY CORRIDOR IMPROVEMENTS			DESCRIPTION:			NOKOMIS AVE. CROSS SECTIONS			APPROVED BY:			JOHN SALATINO, P.E. FLA. REG. NO 60921 ATKINS NORTH AMERICA (FBPR CA No.24) 4030 WEST BOY SCOUT BOULEVARD, SUITE 700 TAMPA, FL 33607-1718			DATE			3/5/2019			PROJECT NO.:			100054389			SHEET:			66B	
REV. NO.			DATE			DESCRIPTION						DRAWN MA	

SEGMENT 1

NOTICE: THE OFFICIAL RECORD OF THIS SHEET IS THE ELECTRONIC FILE DIGITALLY SIGNED AND SEALED UNDER RULE 61G15-23.004 F. A. C. =

T:\city of venice\phase ii - nokomis\downtown roadway\CAD\100% design\16 Cross Sections-Driveways.dwg, Mar 05, 2019 - 2:38pm

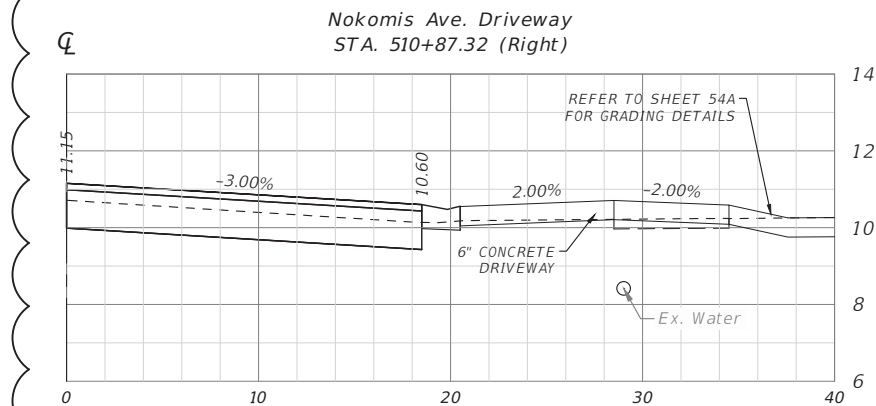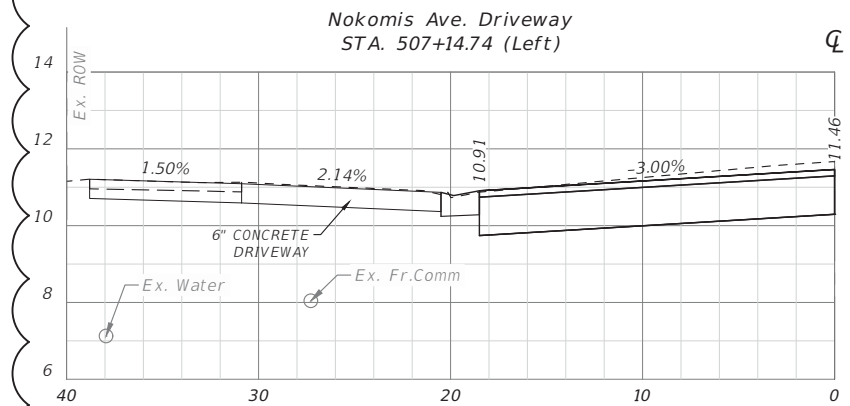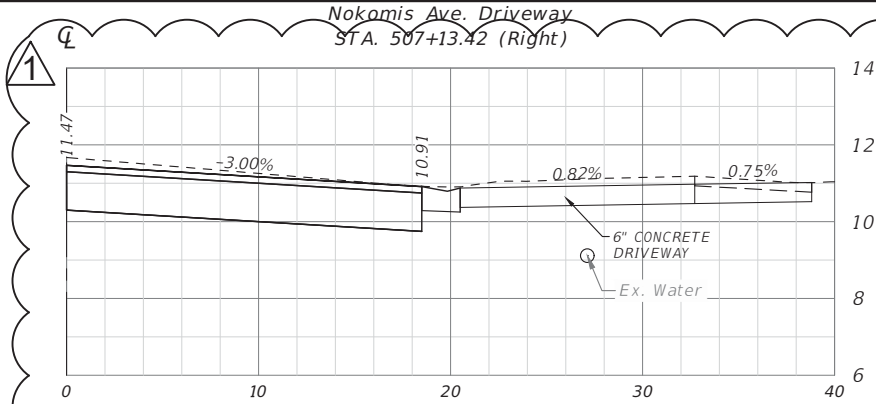

HOR.: 0 5' 10'

VER.: 0 2.5' 5'

SCALE : FEET

1	2/19	NEW SHEET-ADDITIONAL WORK	CEC
REV. NO.	DATE	DESCRIPTION	

DESIGNED	MLM
DRAWN	MA
CHECKED	MLM



PROJECT:

CITY OF VENICE
DOWNTOWN ROADWAY
CORRIDOR IMPROVEMENTS

DESCRIPTION:

NOKOMIS AVE.
DRIVEWAYS
CROSS SECTIONS

APPROVED BY:

JOHN SALATINO, P.E.
FLA. REG. NO 60921
ATKINS NORTH AMERICA (FBPR CA No.24)
4030 WEST BOY SCOUT BOULEVARD, SUITE 700
TAMPA, FL 33607-1718

DATE

SEGMENT 1

DATE: 3/5/2019

PROJECT NO.: 100054389

SHEET: 70A

NOTICE: THE OFFICIAL RECORD OF THIS SHEET IS THE ELECTRONIC FILE DIGITALLY SIGNED AND SEALED UNDER RULE 61G15-23.004 F. A. C. =

C:\Users\hart8975\appdata\local\temp\AcPublish_5224\07_Sidewalk Summary - AltAdwg, Mar 05, 2019 - 1:14pm

1

City of Venice Sidewalks				
Nokomis Ave.	Begin Station	End Station	Side	Sidewalk Width
	501+50.00	501+99.00	RT.	5.00'
	501+84.00	501+86.00	LT.	5.00'
	502+53.00	503+30.00	RT.	5.00'
	503+50.00	503+69.00	LT.	5.00'
	503+60.00	503+70.00	RT.	5.00'
	503+89.00	504+10.00	LT.	5.00'
	503+91.00	504+01.00	RT.	5.00'
	504+10.00	504+90.00	RT.	5.00'

REFER TO SHEET 15A FOR
NOKOMIS AVENUE TYPICAL
SECTION

1	2/19	NEW SHEET-ADDITIONAL WORK	CEC	PREPARED FOR:		PREPARED BY:		PROJECT:		DESCRIPTION:		APPROVED BY:		DATE:	
				DESIGNED MLM		DRAWN MA		CHECKED MLM		VENICE, FL City on the Gulf		ATKINS		CITY OF VENICE DOWNTOWN ROADWAY CORRIDOR IMPROVEMENTS	
										Nokomis Avenue Sidewalk Summary		JOHN SALATINO, P.E. FLA. REG. NO 60921 ATKINS NORTH AMERICA (FBPR CA No.24) 4030 WEST BOY SCOUT BOULEVARD, SUITE 700 TAMPA, FL 33607-1718		3/5/2019	
REV. NO.	DATE	DESCRIPTION												PROJECT NO.: 100054389	
														SHEET: 96	

SEGMENT 2

NOTICE: THE OFFICIAL RECORD OF THIS SHEET IS THE ELECTRONIC FILE DIGITALLY SIGNED AND SEALED UNDER RULE 61G15-23.004 F. A. C.=

C:\Users\hart8975\appdata\local\temp\AcPublish_5224\08_Drainage Structure Tables - ALTa.dwg, Mar 05, 2019 - 1:17pm

1STRUCTURE TABLE								
Q T Y	STR. #	STATION	OFFSET	SIDE	BASELINE	DESCRIPTION	CONNECTED PIPE	EOP/RIM ELEV.
P	S-601	501+56.06	-46.42'	Lt.	AL_NOKOMIS	Index No. 214 - Curb Inlet Type 9 with Round Bottom	Out:24" Round Concrete Pipe @ ELEV 7.50', E	11.33'
P	S-1	501+57.10	-2.64'	Lt.	AL_NOKOMIS	Index No. 201 - Type 7 Manhole (1 or 2-Piece Cover (Center), 8.0' Dia. Round Bottom)	Out:36" Round Concrete Pipe @ ELEV 7.30', N In :12" Round Concrete Pipe @ ELEV 8.17', SW In :15" Round Concrete Pipe @ ELEV 7.39', SE In :24" Round Concrete Pipe @ ELEV 7.30', W	11.81'
P	S-500	503+31.03	20.00'	Rt.	AL_NOKOMIS	Index No. 210 - Curb Inlet Type 4 with Rectangular Bottom	Out:18" Round Concrete Pipe @ ELEV 7.20', W In :18" Round Concrete Pipe @ ELEV 7.20', NW	10.82'
P	S-501	503+31.03	-15.25'	Lt.	AL_NOKOMIS	Index No. 214 - Curb Inlet Type 9 with Rectangular Bottom	Out:18" Round Concrete Pipe @ ELEV 7.20', E	10.82'
P	S-2	503+31.03	0.00'	Rt.	AL_NOKOMIS	Index No. 201 - Type 7 Manhole (1 or 2-Piece Cover (Center), 5.0' Dia. Round Bottom)	Out:36" Round Concrete Pipe @ ELEV 7.00', N In :18" Round Concrete Pipe @ ELEV 7.00', E In :18" Round Concrete Pipe @ ELEV 7.00', W In :36" Round Concrete Pipe @ ELEV 7.00', S	11.26'
P	MH-502	503+76.87	9.00'	Rt.	AL_NOKOMIS	Index No. 201 - Type 7 Manhole (1 or 2-Piece Cover (Center), 4.0' Dia. Round Bottom)	Out:18" Round Concrete Pipe @ ELEV 7.30', SE In :18" Round Concrete Pipe @ ELEV 7.30', E	11.13'
P	S-502	503+77.81	33.43'	Rt.	AL_NOKOMIS	Index No. 233 - Ditch Bottom Inlet - Type F, Alt. G	Out:18" Round Concrete Pipe @ ELEV 7.40', W	10.75'

NOTE: "EOP/RIM ELEV." REFERS TO THE PROPOSED EDGE OF PAVEMENT ELEVATION AT THE REFERENCED STATION FOR ALL CURB INLETS AND GUTTER INLETS (TYPE V), AND REFERS TO THE ELEVATION OF THE TOP OF THE RIM OR GRATE FOR ALL MANHOLES AND DITCH BOTTOM INLETS.

1	2/19	NEW SHEET-ADDITIONAL WORK	CEC	DESIGNED MLM			PROJECT: CITY OF VENICE DOWNTOWN ROADWAY CORRIDOR IMPROVEMENTS	DESCRIPTION: NOKOMIS SYSTEM DRAINAGE STRUCTURE TABLES	APPROVED BY: JOHN SALATINO, P.E. FLA. REG. NO 60921 ATKINS NORTH AMERICA (FBPR Ca No.24) 4030 WEST BOY SCOUT BOULEVARD, SUITE 700 TAMPA, FL 33607-1712	DATE 3/5/2019	PROJECT NO.: 100054389	SHEET: 97
			DRAWN MA									
			CHECKED MLM									
REV. NO.	DATE	DESCRIPTION										

C:\Users\hart8975\appdata\local\temp\AcPublish_5224\08_Drainage Structure Tables - ALT.dwg, Mar 05, 2019 - 1:18pm

1

PIPE TABLE				
QTY	FROM STR.	TO STR.	PIPE SIZE (in)	LENGTH (ft)
P	S-601	S-1	24	38
P	S-1	S-2	36	168
P	S-2	S-3	36	167
P	S-500	S-2	18	16
P	S-501	S-2	18	11
P	S-502	MH-502	18	21
P	MH-502	S-500	18	44

1	2/19	NEW SHEET-ADDITIONAL WORK	CEC
REV. NO.	DATE	DESCRIPTION	

DESIGNED	MLM
DRAWN	MA
CHECKED	MLM

PREPARED FOR:



PREPARED BY:



PROJECT:

CITY OF VENICE
DOWNTOWN ROADWAY
CORRIDOR IMPROVEMENTS

DESCRIPTION:

NOKOMIS SYSTEM
DRAINAGE
PIPE TABLES

APPROVED BY:

JOHN SALATINO, P.E.
FLA. REG. NO 60921
ATKINS NORTH AMERICA (FBPR CA No.24)
4030 WEST BOY SCOUT BOULEVARD, SUITE 700
TAMPA, FL 33607-1712

DATE

DATE:

3/5/2019

PROJECT NO.:



100054389

SHEET:

98

SEGMENT 2

NOTICE: THE OFFICIAL RECORD OF THIS SHEET IS THE ELECTRONIC FILE DIGITALLY SIGNED AND SEALED UNDER RULE 61G15-23.004 F. A. C.=

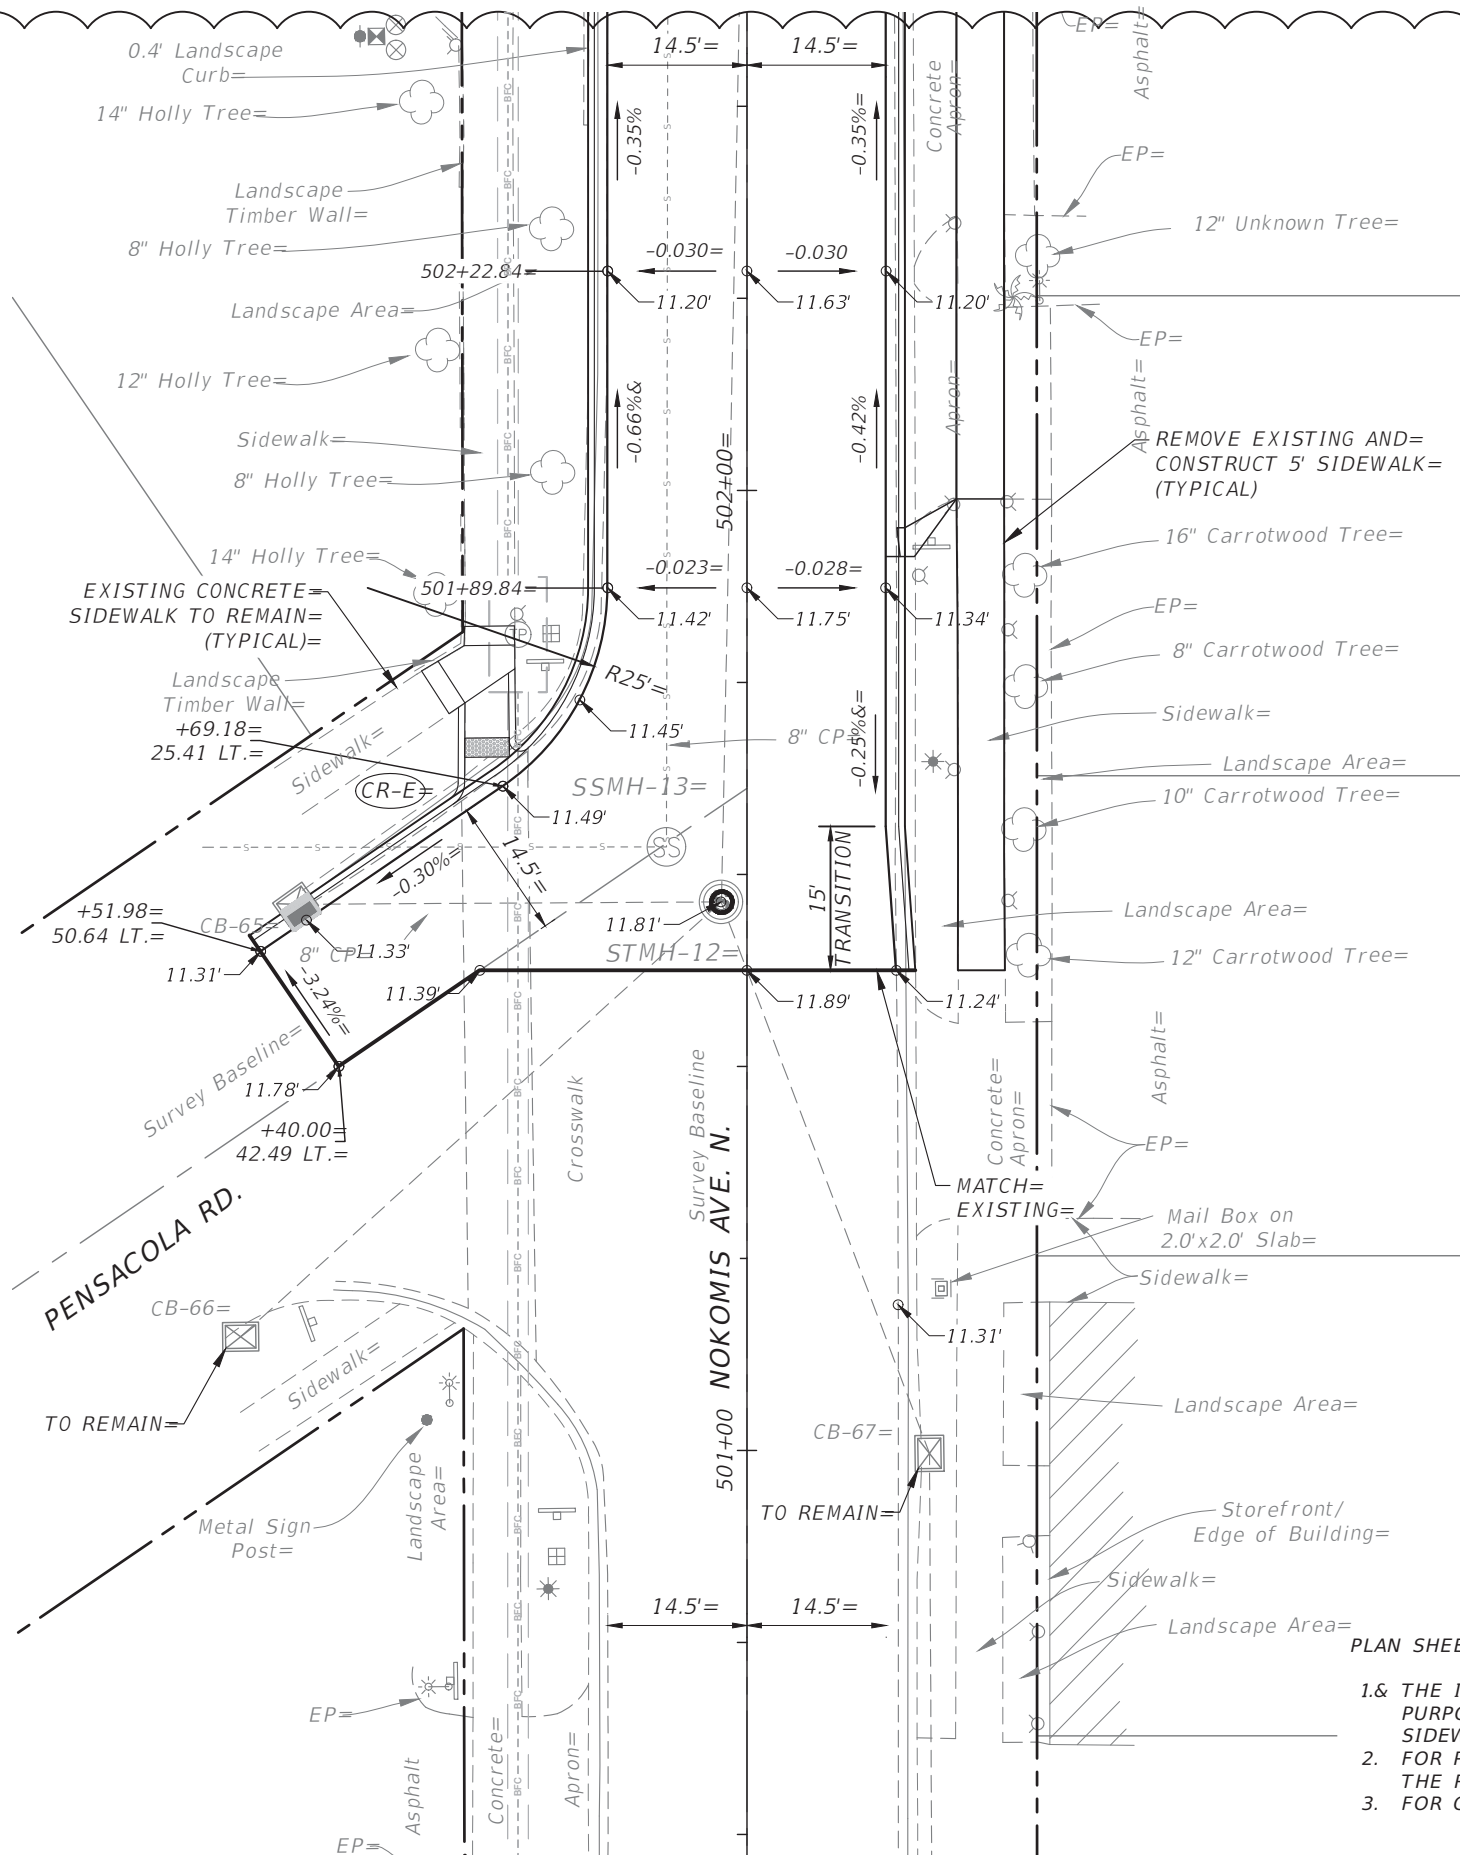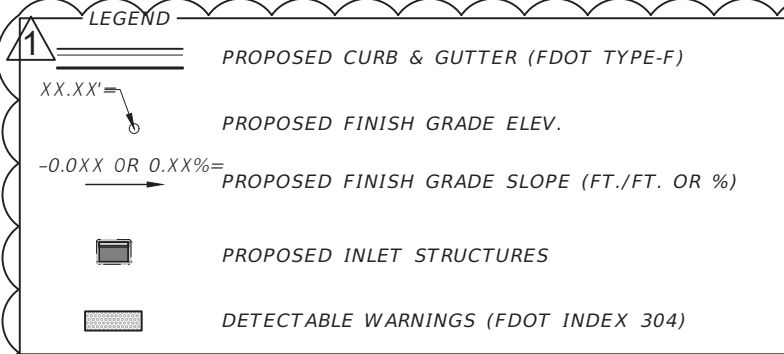

PLAN SHEET NOTES :

1. & THE INTENT OF THIS SHEET IS FOR GRADING AND LAYOUT PURPOSES OF THE PROPOSED INTERSECTION, CURBING, SIDEWALK, CURB RAMPS
2. FOR PROPOSED DRAINAGE INLETS AND STORM PIPES, REFER TO THE ROADWAY PLAN AND PROFILES SHEETS
3. FOR CURB RAMP DETAILS, REFER TO FDOT INDEX 304

SEGMENT 2' =

1=	2/19	NEW SHEET-ADDITIONAL WORK=	CEC=	DESIGNED= MLM=	PREPARED FOR:= 	PREPARED BY:= 	PROJECT:= CITY OF VENICE DOWNTOWN ROADWAY=	DESCRIPTION:= PENSACOLA RD. & NOKOMIS=	APPROVED BY:= JOHN SALATINO, P.E.= FLA. REG. NO 60921 ATKINS NORTH AMERICA (FBPR CA No.24)= 4030 WEST BOY SCOUT BOULEVARD, SUITE 700 TAMPA, FL 33607-1772	DATE: 3/5/2019
				DRAWN= MA=			CORRIDOR IMPROVEMENTS=	INTERSECTION PLAN=	DATE	PROJECT NO.: 100054389=
REV. NO.=	DATE=	DESCRIPTION=		CHECKED= MLM=						SHEET: 101

C:\Users\hart8975\appdata\local\temp\AcPublish_5224\13 Special Details -ALTA.dwg, Mar 05, 2019 - 1:25pm

1

DRIVEWAY PROFILES				
	CENTERLINE STATION	SIDE	APPLICATION	DRIVEWAY WIDTH
NOKOMIS AVE.	502+25.89	RT.	G-4	53.58'
	503+79.17	LT.	G-6	20.36'
	503+80.27	RT.	G-5	20.07'

NOTE: DRIVEWAY APPLICATIONS ARE APPROXIMATE AND BASED ON EXISTING CONDITIONS

1	2/19	NEW SHEET-ADDITIONAL WORK	CEC		PREPARED FOR:	PREPARED BY:	PROJECT:	DESCRIPTION:	APPROVED BY:	DATE:
				DESIGNED MLM			CITY OF VENICE DOWNTOWN ROADWAY CORRIDOR IMPROVEMENTS	Nokomis Ave. Special Details Driveway Details	JOHN SALATINO, P.E. FLA. REG. NO 60921 ATKINS NORTH AMERICA (FBPR CA No.24) 4030 WEST BOY SCOUT BOULEVARD, SUITE 700 TAMPA, FL 33607-1712	3/5/2019
				DRAWN MA						PROJECT NO.: 100054389
REV. NO.	DATE	DESCRIPTION		CHECKED MLM						SHEET: 102

SEGMENT 2



NOTICE: THE OFFICIAL RECORD OF THIS SHEET IS THE ELECTRONIC FILE DIGITALLY SIGNED AND SEALED UNDER RULE 61G15-23.004 F. A. C.=

C:\Users\hart897\appdata\local\temp\AcPublish_5224\14 Special Details Venice Side Parking.dwg, Mar 05, 2019 - 1:38pm=

- 1 LEGEND=
- XX.XX'=PAVEMENT ELEVATION=
- X.XXX%=PAVEMENT CROSS SLOPE=
- PROPOSED 6" THICK=
- CONCRETE PAVEMENT=

NOTE:

1. THE INTENT OF THIS SHEET IS FOR DRIVEWAY LAYOUT AND GRADING PURPOSES TO ACHIEVE PROPER DRAINAGE TO INLET STRUCTURE S-502.

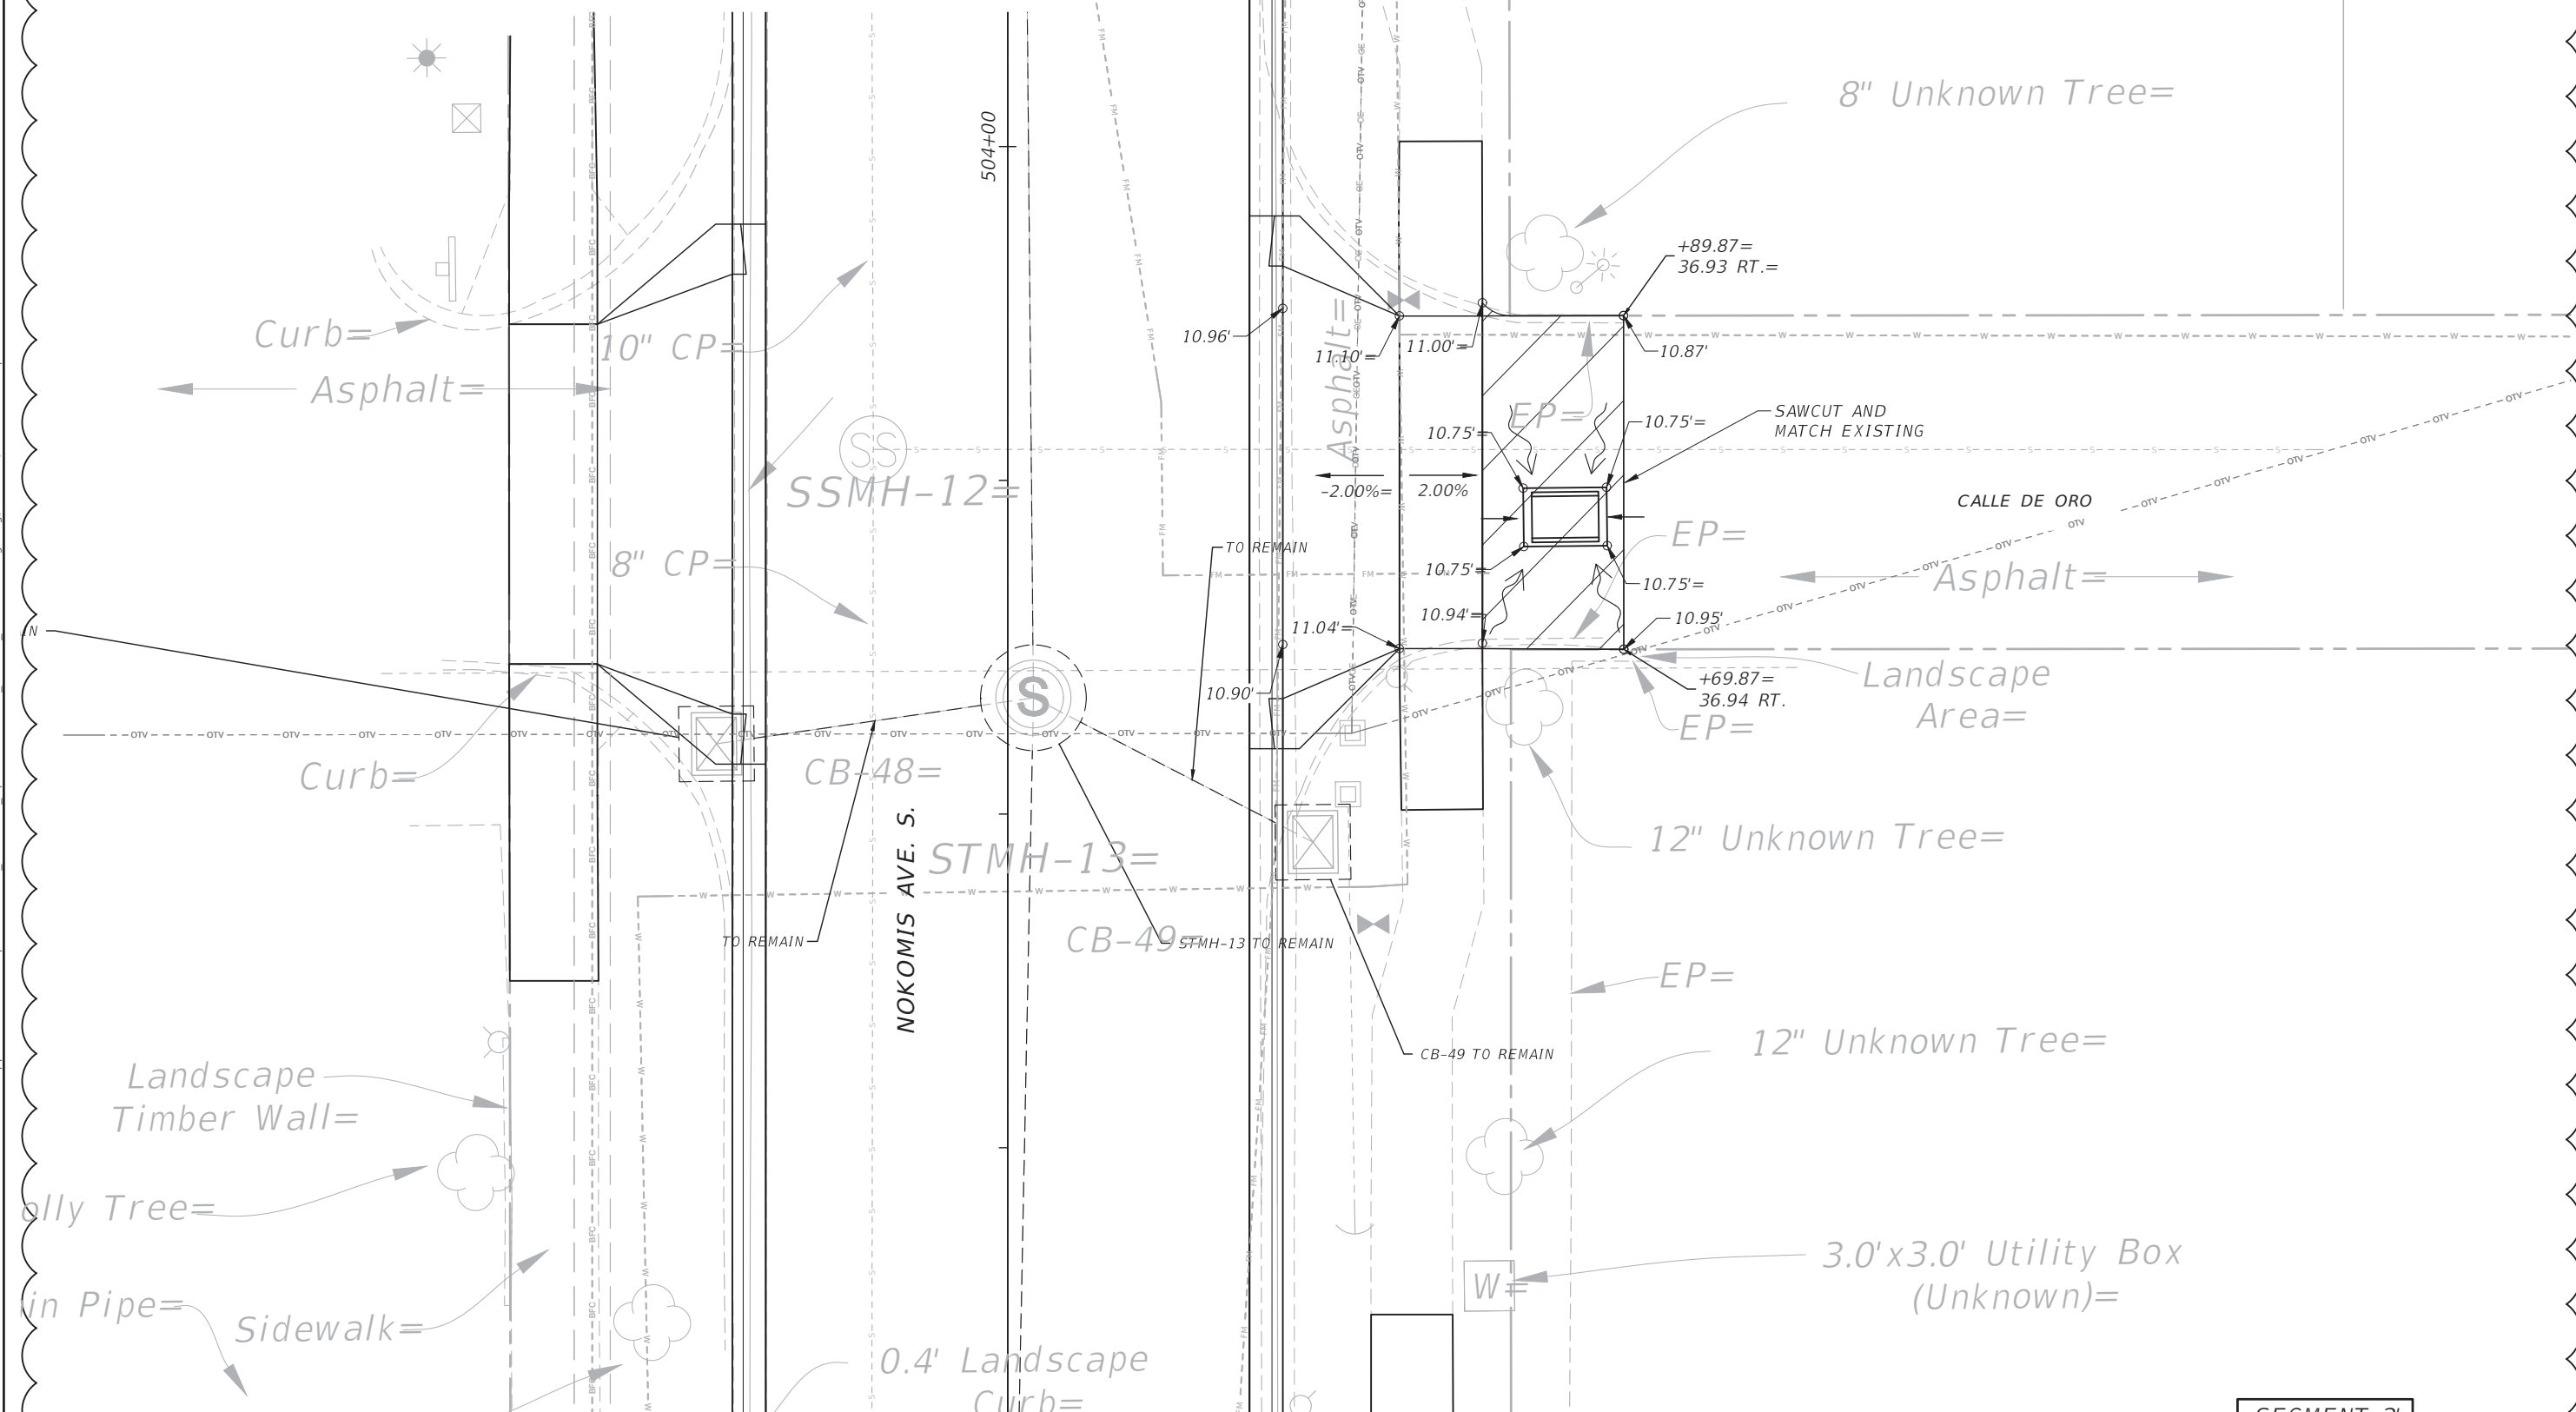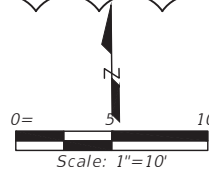

1=	2/19	NEW SHEET-ADDITIONAL WORK=	CEC=
REV. NO.	DATE	DESCRIPTION	

DESIGNED= MLM=

DRAWN= MA=

CHECKED= MLM=



PROJECT=

CITY OF VENICE=

DOWNTOWN ROADWAY=

CORRIDOR IMPROVEMENTS=

DESCRIPTION=

SPECIAL DETAIL

PAVEMENT GRADING=

AT S-502

APPROVED BY=

JOHN SALATINO, P.E.=

FLA. REG. NO 60921

ATKINS NORTH AMERICA (FBPR CA No.24)=

4030 WEST BOY SCOUT BOULEVARD, SUITE 700

TAMPA, FL 33607-1712

DATE=

3/5/2019

PROJECT NO.=



100054389=

SHEET=

103

SEGMENT 2=

NOTICE: THE OFFICIAL RECORD OF THIS SHEET IS THE ELECTRONIC FILE DIGITALLY SIGNED AND SEALED UNDER RULE 61G15-23.004 F. A. C. =



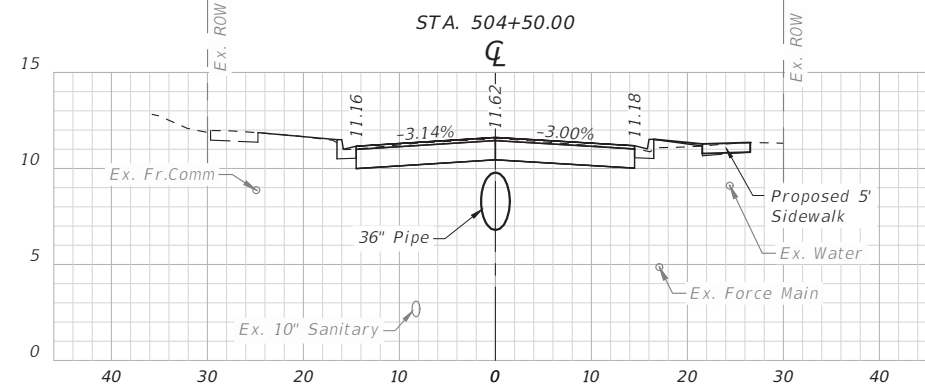
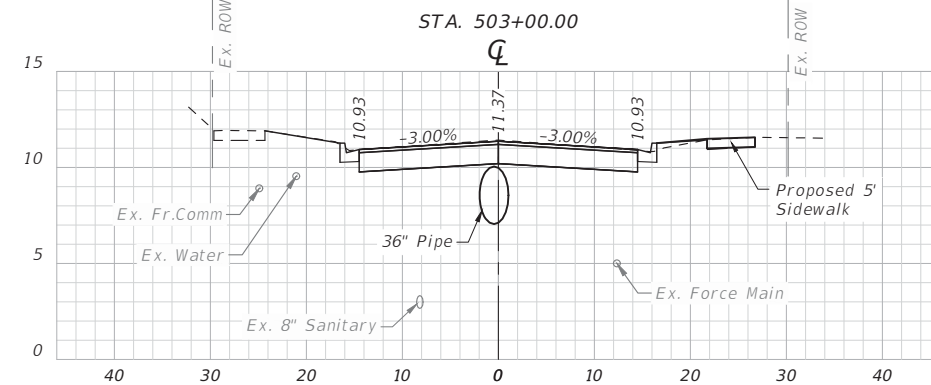


SEGMENT 2

1	2/19	NEW SHEET-ADDITIONAL WORK	CEC	DESIGNED MLM	PREPARED FOR: 	PREPARED BY: 	PROJECT: CITY OF VENICE DOWNTOWN ROADWAY CORRIDOR IMPROVEMENTS	DESCRIPTION: NOKOMIS AVE. CROSS SECTIONS	APPROVED BY: JOHN SALATINO, P.E. FLA. REG. NO 60921 ATKINS NORTH AMERICA (FBPR CA No.24) 4030 WEST BOY SCOUT BOULEVARD, SUITE 700 TAMPA, FL 33607-1742	DATE: 3/5/2019 PROJECT NO.: 100054389 SHEET: 104
REV. NO.	DATE	DESCRIPTION	CHECKED MLM							

C:\Users\hart8975\appdata\local\temp\AcPublish_5224\16_Cross Sections-Driveways_ALT_Adwg_Mar_05_2019 - 1:29pm

1

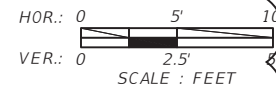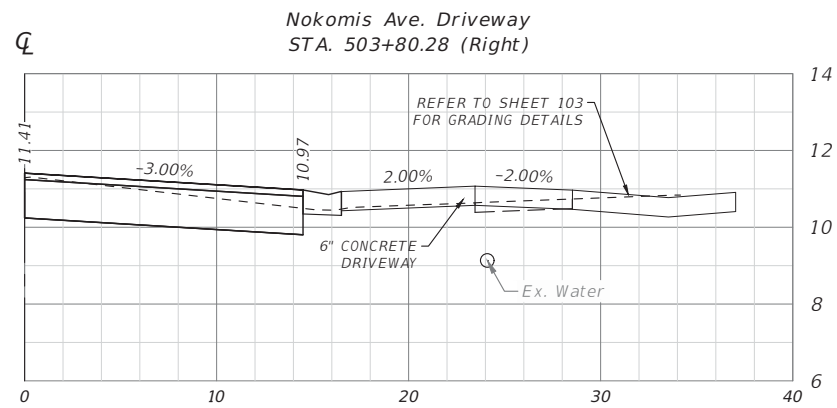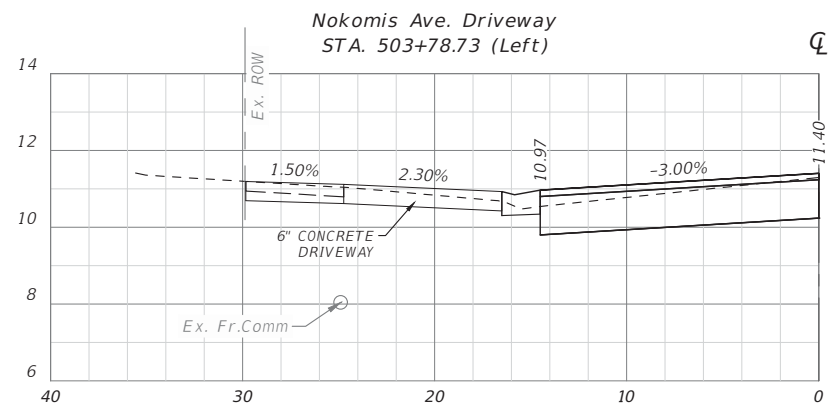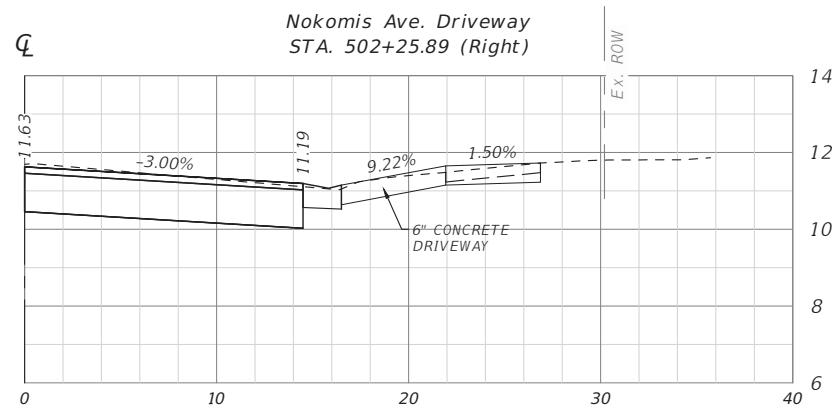

1	2/19	NEW SHEET	CEC
REV. NO.	DATE	DESCRIPTION	

DESIGNED MLM
DRAWN MA
CHECKED MLM

PREPARED FOR:



PREPARED BY:



PROJECT:

CITY OF VENICE
DOWNTOWN ROADWAY
CORRIDOR IMPROVEMENTS

DESCRIPTION:

NOKOMIS AVE.
DRIVEWAYS
CROSS SECTIONS

APPROVED BY:

JOHN SALATINO, P.E.
FLA. REG. NO 60921
ATKINS NORTH AMERICA (FBPR CA No.24)
4030 WEST BOY SCOUT BOULEVARD, SUITE 700
TAMPA, FL 33607-1718

DATE

DATE:


3/5/2019
PROJECT NO.:
100054389
SHEET:
105

SEGMENT 2

NOTICE: THE OFFICIAL RECORD OF THIS SHEET IS THE ELECTRONIC FILE DIGITALLY SIGNED AND SEALED UNDER RULE 61G15-23.004 F. A. C. =

A triangle with the number 1 inside.

THIS DOCUMENT HAS BEEN DIGITALLY
SIGNED AND SEALED BY:

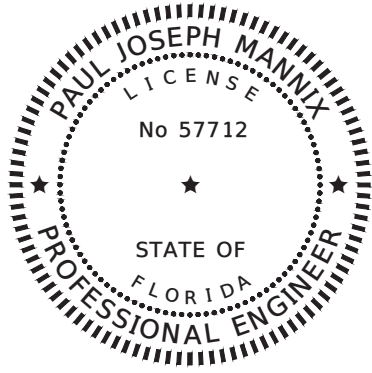

Paul J Mannix
2019-03-05
15:57:46

PRINTED COPIES OF THIS DOCUMENT ARE
NOT CONSIDERED SIGNED AND SEALED.
THE SIGNATURE MUST BE VERIFIED ON
THE ELECTRONIC DOCUMENTS.

ATKINS NORTH AMERICA, INC.
482 SOUTH KELLER ROAD
ORLANDO, FLORIDA 32810
CERTIFICATE OF AUTHORIZATION: 24
PAUL MANNIX, P.E. #57712

THE ABOVE NAMED PROFESSIONAL ENGINEER SHALL BE RESPONSIBLE FOR THE FOLLOWING SHEETS IN ACCORDANCE WITH RULE 61G15-23.004, F.A.C.

SHEET NO.	SHEET DESCRIPTION
SPM-1	KEY SHEET
SPM-2A	SIGNATURE SHEET
SPM-3A	NOKOMIS SUMMARY OF PAY ITEMS
SPM-14A	NOKOMIS SIGNING & MARKING PLAN
SPM-18	SEG. 2 - NOKOMIS SUMMARY OF PAY ITEMS
SPM-19	SEG. 2 - NOKOMIS SIGNING & MARKING PLAN

 2/22/19 NEW SHEET DESIGNED <u>ALC</u> DRAWN <u>SWC</u> CHECKED <u>PJM</u> 			PREPARED FOR:  PREPARED BY: 			PROJECT: CITY OF VENICE DOWNTOWN ROADWAY CORRIDOR IMPROVEMENTS DESCRIPTION: SIGNATURE SHEET			APPROVED BY:  PAUL MANNIX, P.E. FLA. REG. NO 57712 ATKINS NORTH AMERICA (FBPR CA No.24) 482 SOUTH KELLER ROAD ORLANDO, FL 32810-6101 DATE: 3/5/2019 PROJECT NO.: 100054389 SHEET: SPM-2A		
REV. NO. DATE DESCRIPTION											

Z:\Projects\City of Venice\Phase II - Nokomis\Downtown Roadway\CAD\100% Design\300\200054_Signals\2005252000.dgn

1

SUMMARY OF PAY ITEMS			
PAY ITEM NO.	DESCRIPTION	UNIT	QUANTITY TOTAL
700-1-11	SINGLE POST SIGN, F&I GROUND MOUNT, UP TO 12 SF	AS	1
700-1-60	SINGLE POST SIGN, REMOVE	AS	1
711-16-101	THERMOPLASTIC, STANDARD-OTHER SURFACES, WHITE, SOLID, 6"	GM	0.056
711-16-201	THERMOPLASTIC, STANDARD-OTHER SURFACES, YELLOW, SOLID, 6"	GM	0.110


PAY ITEM NOTES:

700-1-11 ALL PROPOSED SIGNS SHALL HAVE BLACK POWDER COATED SIGN BACKING, HARDWARE AND POST; WHICH COST IS INCLUDED IN THIS PAY ITEM.
CONTRACTOR COORDINATION WITH SARASOA COUNTY AREA TRANSIT (SCAT) REQUIRED IN PROVISIONS FOR BUS STOP SIGNAGE PRIOR TO WORK IN THESE AREAS.

SEGMENT #1

2/11/19 NEW SHEET			PREPARED FOR: Venice, FL City on the Gulf		PREPARED BY: ATKINS	PROJECT: CITY OF VENICE DOWNTOWN ROADWAY CORRIDOR IMPROVEMENTS	DESCRIPTION: NOKOMIS AVE. SUMMARY OF PAY ITEMS	APPROVED BY: PAUL MANNIX, P.E. FLA. REG. NO. 57712 ATKINS NORTH AMERICA (FBPR CA No.24) 482 SOUTH KELLER ROAD ORLANDO, FL 32810-6101	DATE: 3/5/2019
REV. NO.	DATE	DESCRIPTION	DESIGNED ALC	DRAWN SWC	CHECKED PJM	PROJECT NO.: 100063457			
			SHEET: SPM-3A						

THE OFFICIAL RECORD OF THIS SHEET IS THE ELECTRONIC FILE DIGITALLY SIGNED AND SEALED UNDER RULE 61G15-23.004, F.A.C.

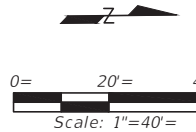


FOR REFERENCE ONLY.
INTERSECTION
COMPLETED UNDER
PROJECT NO. 100054389

FOR REFERENCE ONLY.
INTERSECTION COMPLETED UNDER PROJECT NO. 100054389


FOR REFERENCE ONLY.
INTERSECTION
COMPLETED UNDER
PROJECT NO. 100054389

Z:\Projects\City of Venice\Phase II - Nokomis\Downtown Roadway\CAD\100% Design\10 SPM & Signals\03 SPM Plan.dwg, Mar 05, 2019 - 7:56am

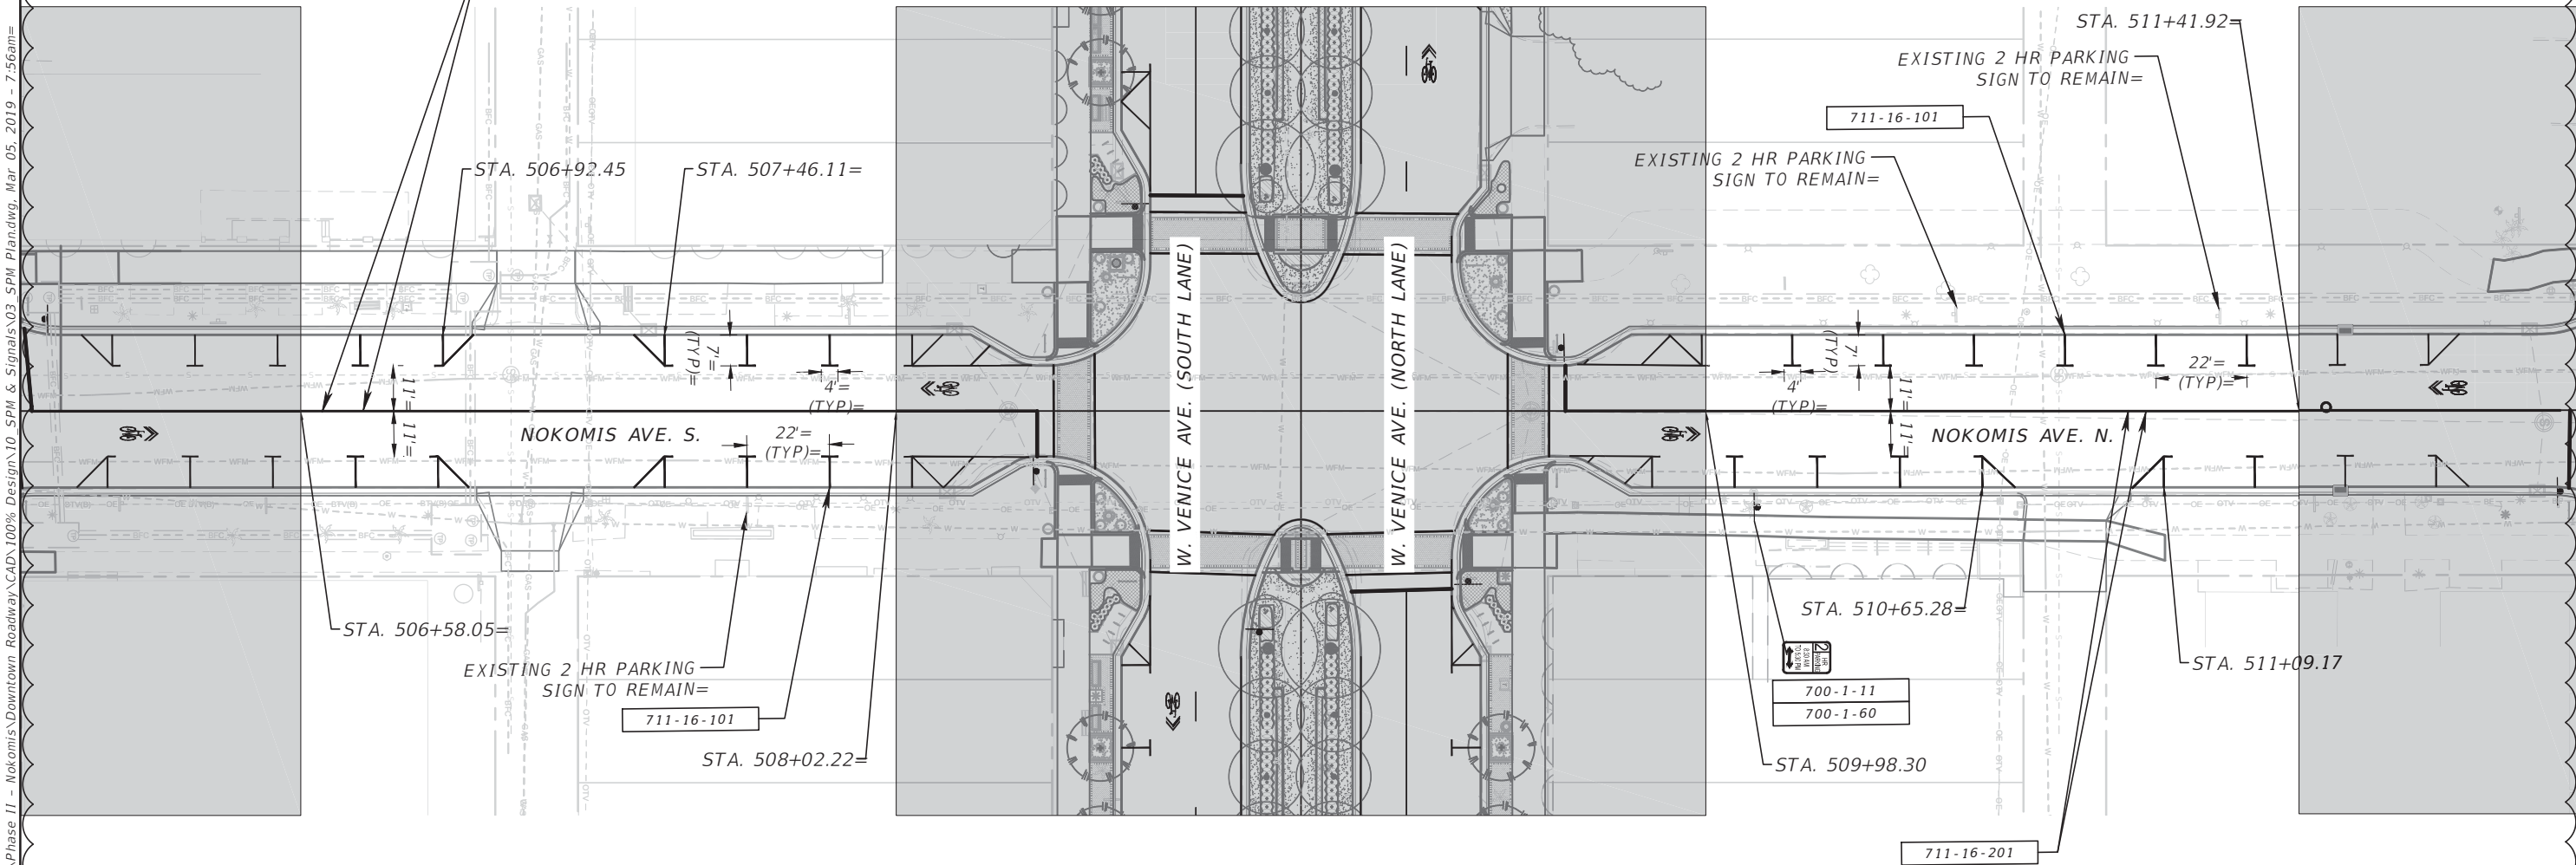

PROPOSED SIGNS WITHIN THIS SHEET ARE NAMED AND SIZED AS LISTED BELOW:

SIGN	SIGN DESIGNATION	SIZE
	R7-108=	12" X 18"=

 ⚠ 2/11/19= NEW SHEET						PREPARED FOR:= Venice, FL City on the Gulf			PREPARED BY:= ATKINS			PROJECT:= CITY OF VENICE DOWNTOWN ROADWAY= CORRIDOR IMPROVEMENTS=			DESCRIPTION:= NOKOMIS AVE. SIGNING AND PAVEMENT= MARKING PLAN= STA.506+00 TO STA.512+00=			APPROVED BY:= PAUL MANNIX, P.E. FLA. REG. NO 57712 ATKINS NORTH AMERICA (FBPR CA No.24) 482 SOUTH KELLER ROAD ORLANDO, FL 32810-6101			DATE:= 3/5/2019 PROJECT NO.: 100063457= SHEET: SPM-14A		
REV. NO.= DATE= DESCRIPTION			DESIGNED= ALC= DRAWN= SWC= CHECKED= PJM=																				

THE OFFICIAL RECORD OF THIS SHEET IS THE ELECTRONIC FILE DIGITALLY SIGNED AND SEALED UNDER RULE 61G15-23.004, F.A.C.

Z:\Projects\City of Venice\Phase II - Nokomis\Downtown Roadway\CAD\100% Design\306288556_Signals\025385900.dgn


1

SUMMARY OF PAY ITEMS			
PAY ITEM NO.	DESCRIPTION	UNIT	QUANTITY TOTAL
700-1-50	SINGLE POST SIGN, RELOCATE	AS	1
711-11-123	THERMOPLASTIC, STANDARD, WHITE, SOLID, 12" FOR CROSSWALK AND ROUNDABOUT	LF	36
711-11-125	THERMOPLASTIC, STANDARD, WHITE, SOLID, 24" FOR STOP LINE AND CROSSWALK	LF	27
710-11-290	PAINTED PAVEMENT MARKINGS, STANDARD, YELLOW, ISLAND NOSE	SF	15
711-14-160	THERMOPLASTIC, PREFORMED, WHITE, MESSAGE	EA	2
711-14-170	THERMOPLASTIC, PREFORMED, WHITE, ARROW	EA	2
711-16-101	THERMOPLASTIC, STANDARD-OTHER SURFACES, WHITE, SOLID, 6"	GM	0.117
711-16-201	THERMOPLASTIC, STANDARD-OTHER SURFACES, YELLOW, SOLID, 6"	GM	0.133


SEGMENT #2

2/11/19 NEW SHEET					DESIGNED <u>ALC</u>		Venice, FL City on the Gulf	PREPARED BY: ATKINS	PROJECT: CITY OF VENICE DOWNTOWN ROADWAY CORRIDOR IMPROVEMENTS	DESCRIPTION: NOKOMIS AVE. SUMMARY OF PAY ITEMS	APPROVED BY: PAUL MANNIX, P.E. FLA. REG. NO 57712 ATKINS NORTH AMERICA (FBPR CA No.24) 482 SOUTH KELLER ROAD ORLANDO, FL 32810-6101	DATE: 3/5/2019 PROJECT NO.: 100063457 SHEET: SPM-18
DRAWN <u>SWC</u>			CHECKED <u>PJM</u>									
REV. NO.	DATE	DESCRIPTION										

THE OFFICIAL RECORD OF THIS SHEET IS THE ELECTRONIC FILE DIGITALLY SIGNED AND SEALED UNDER RULE 61G15-23.004, F.A.C.

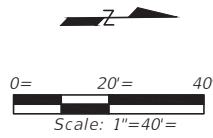

FOR REFERENCE ONLY.
INTERSECTION COMPLETED
UNDER PROJECT NO. 100054389

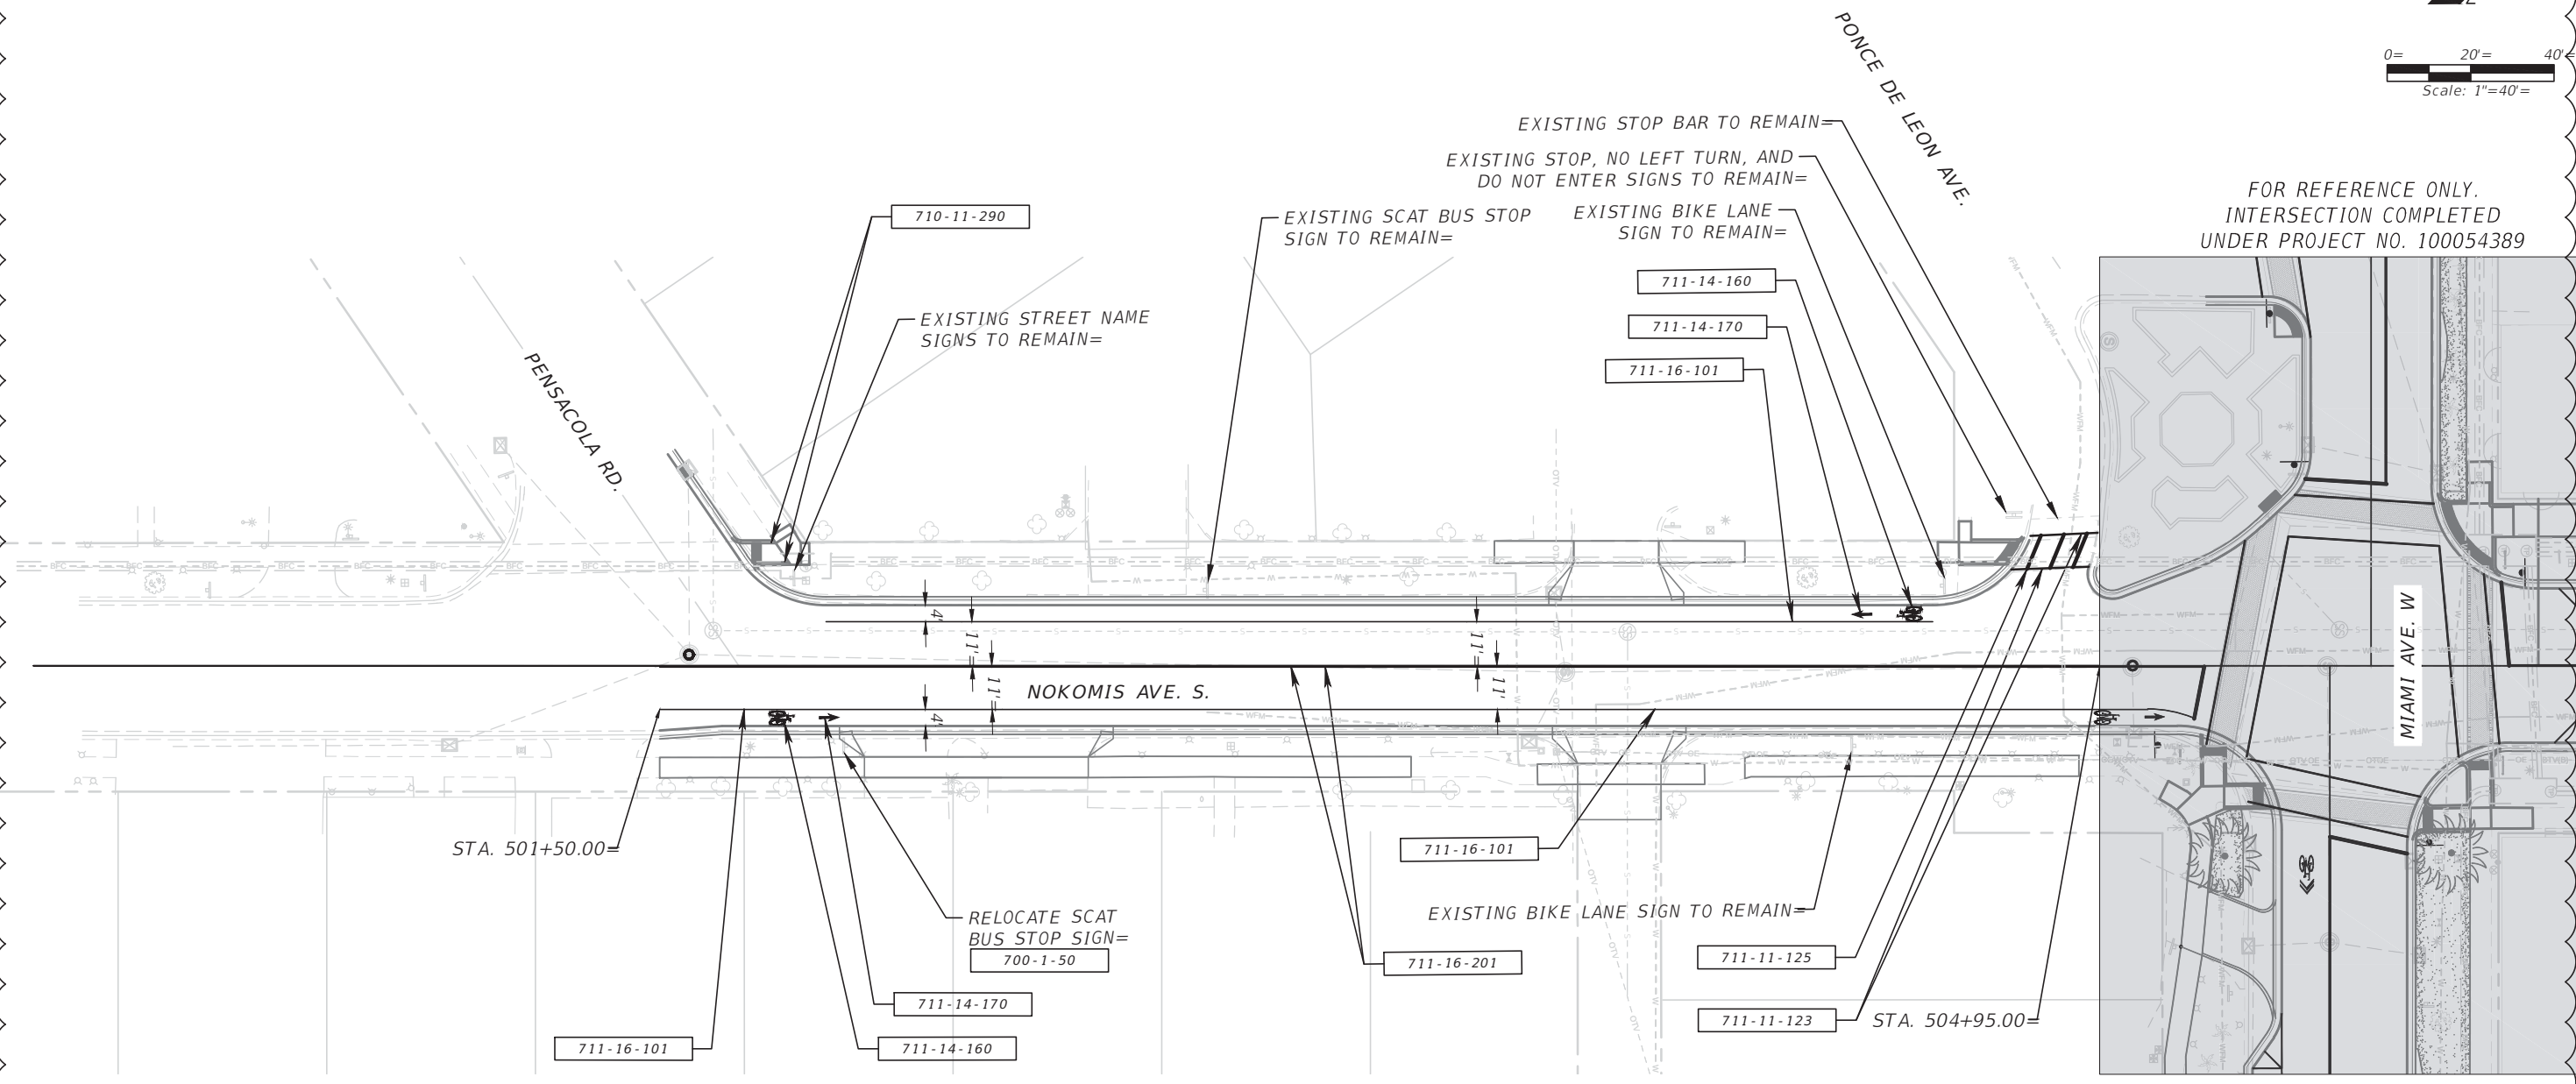

THE OFFICIAL RECORD OF THIS SHEET IS THE ELECTRONIC FILE DIGITALLY SIGNED AND SEALED UNDER RULE 61G15-23.004, F.A.C.

SEGMENT #2=

△	2/11/19 NEW SHEET		PREPARED FOR: Venice, FL City on the Gulf	PREPARED BY: ATKINS	PROJECT: CITY OF VENICE DOWNTOWN ROADWAY= CORRIDOR IMPROVEMENTS=	DESCRIPTION: NOKOMIS AVE. SIGNING AND PAVEMENT= MARKING PLAN= STA.500+00 TO STA.506+00=	APPROVED BY: PAUL MANNIX, P.E. FLA. REG. NO 57712 ATKINS NORTH AMERICA (FBPR CA No.24) 482 SOUTH KELLER ROAD ORLANDO, FL 32810-6101	DATE: 3/5/2019 PROJECT NO.: 100063457= SHEET: SPM-19
REV. NO.	DATE	DESCRIPTION	DESIGNED= ALC= DRAWN= SWC= CHECKED= PJM=					