


HOSPITAL BUILDING

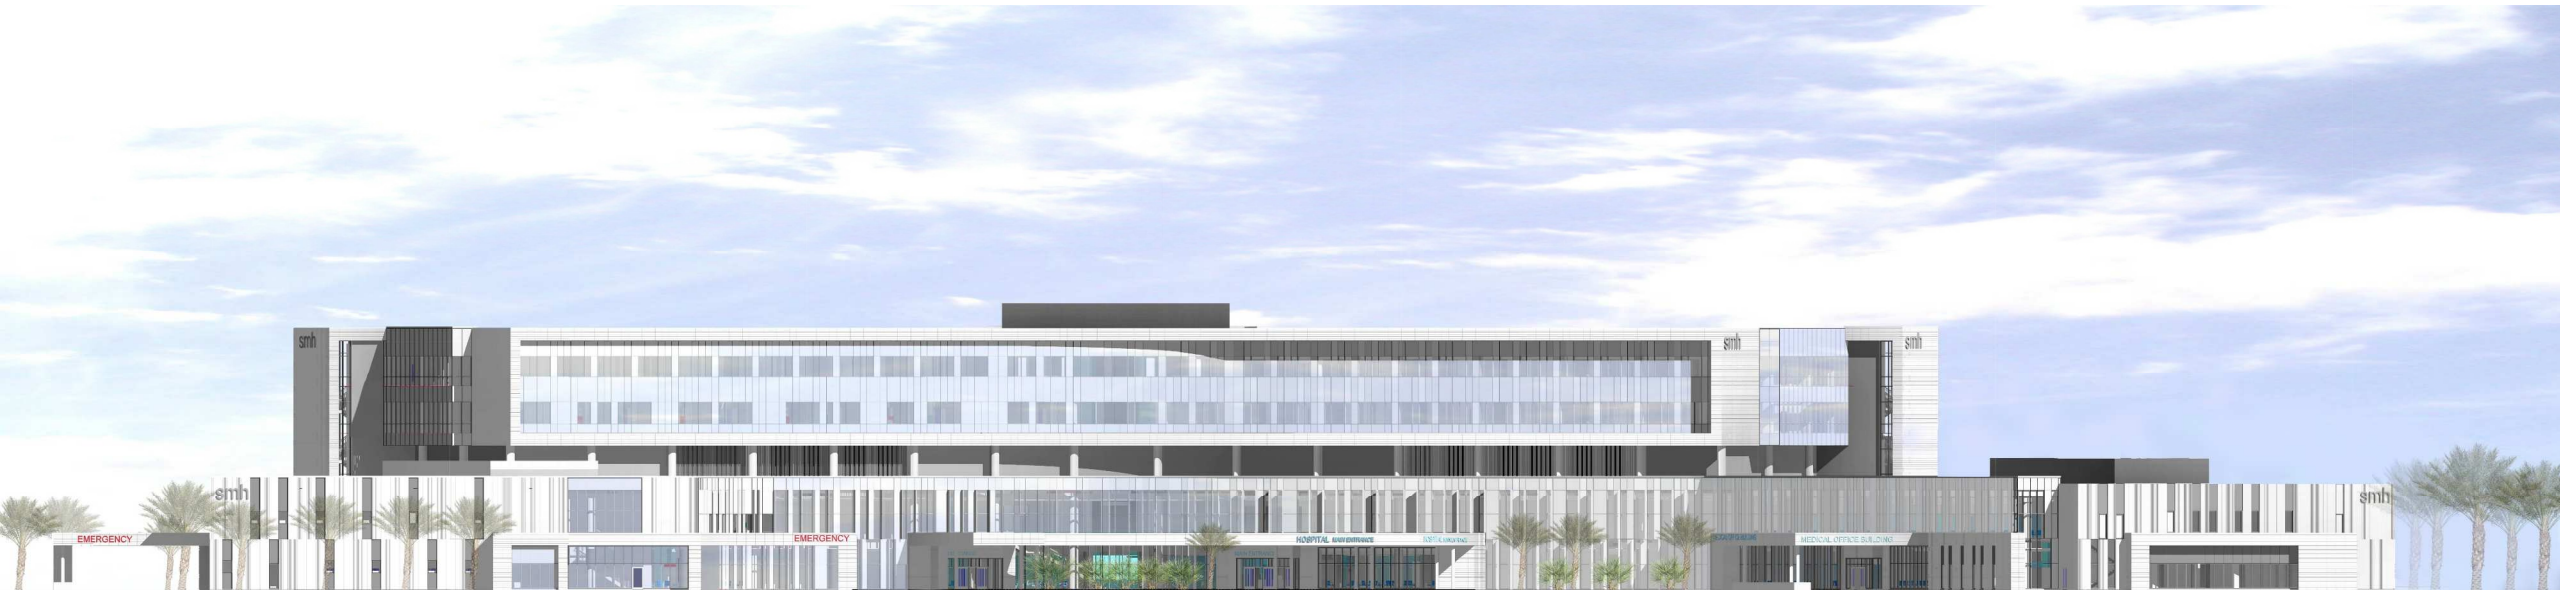

PARKING GARAGE SHOWN DASHED

EAST ELEVATION



WEST ELEVATION


HOSPITAL BUILDING



OFF SHOWN DASHED

PARKING GARAGE SHOWN DASHED

NORTH ELEVATION

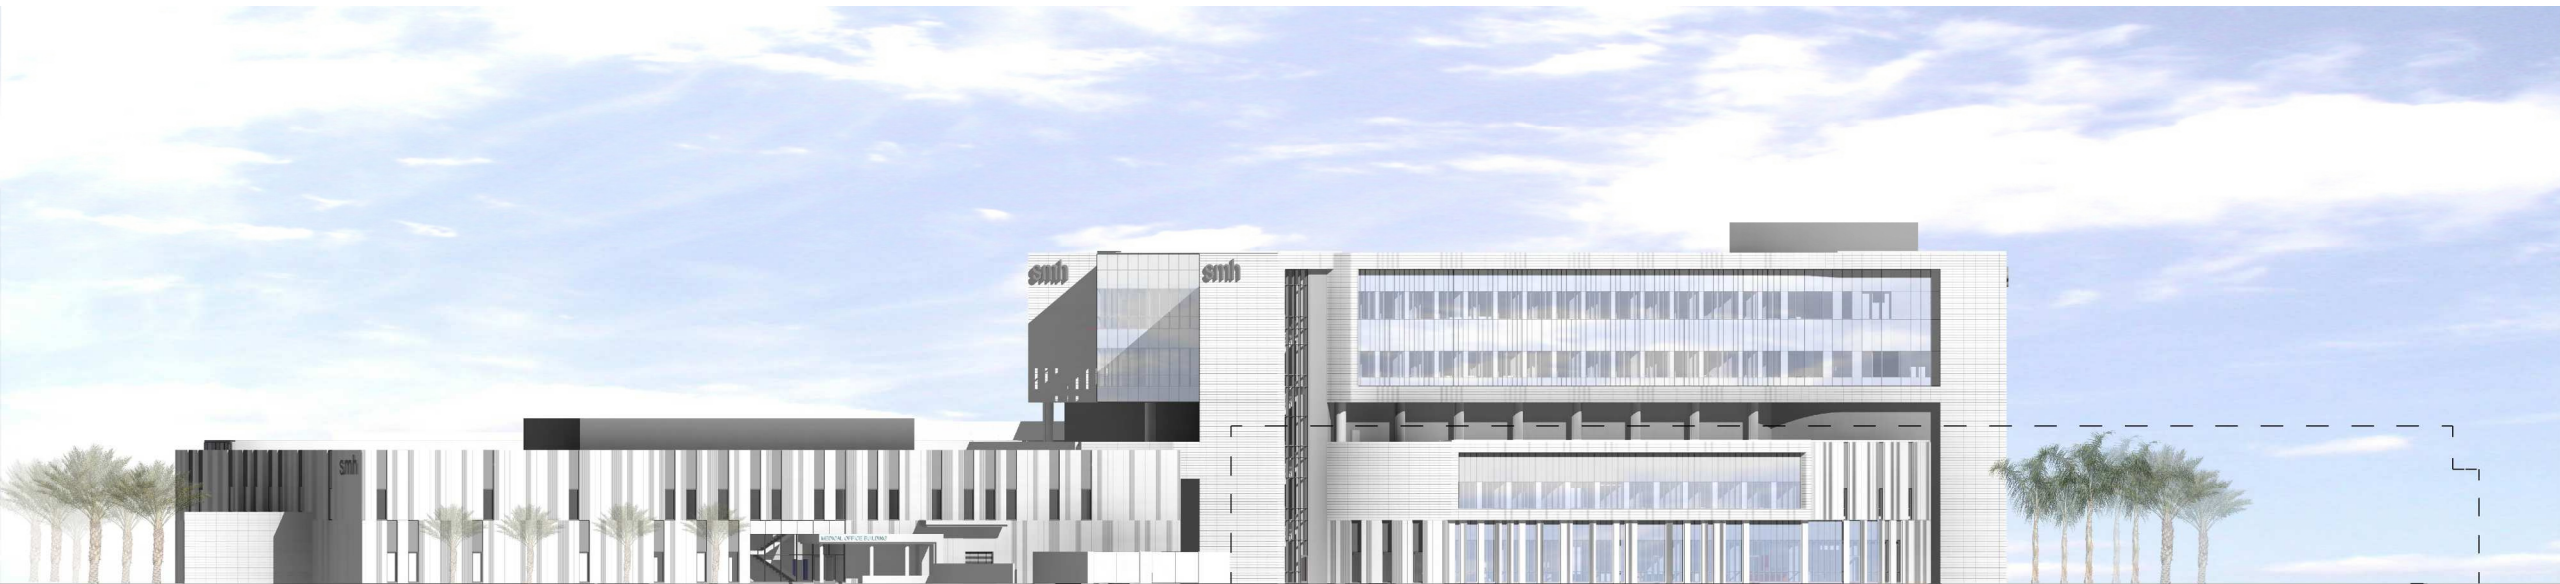


PARKING GARAGE SHOWN DASHED

WEST ELEVATION



CENTRAL ENERGY PLANT BUILDING

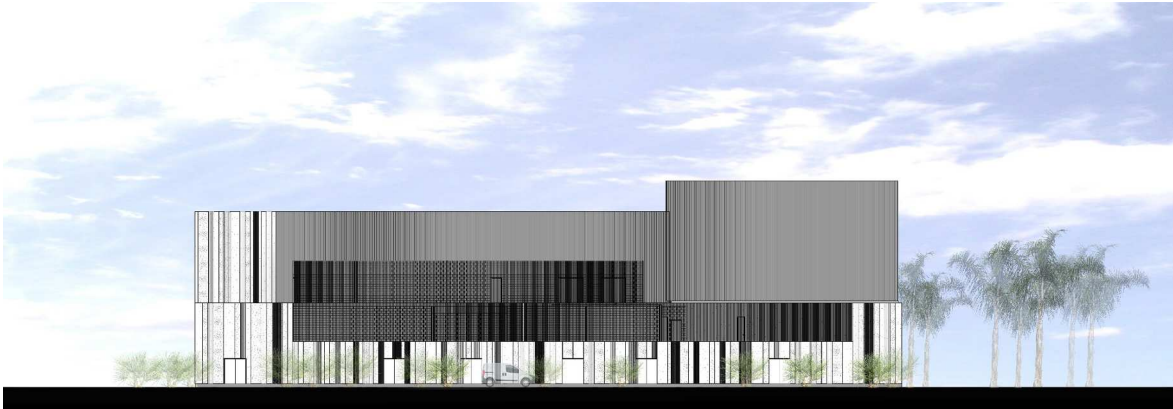

CEP SOUTH ELEVATION



CEP NORTH ELEVATION




CEP EAST ELEVATION




CEP WEST ELEVATION

PARKING GARAGE BUILDING

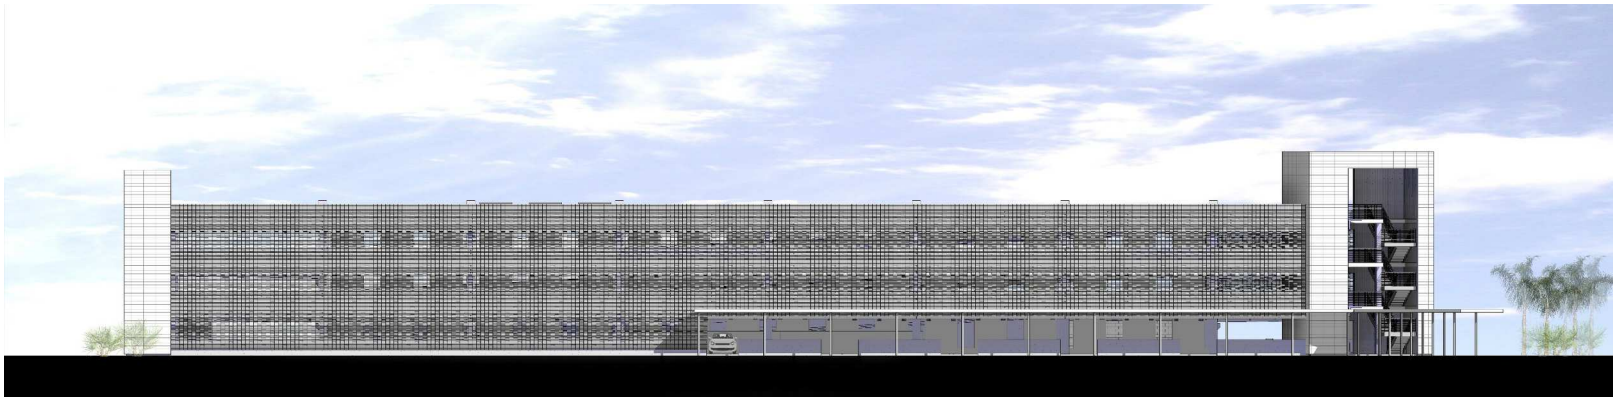


NORTH ELEVATION

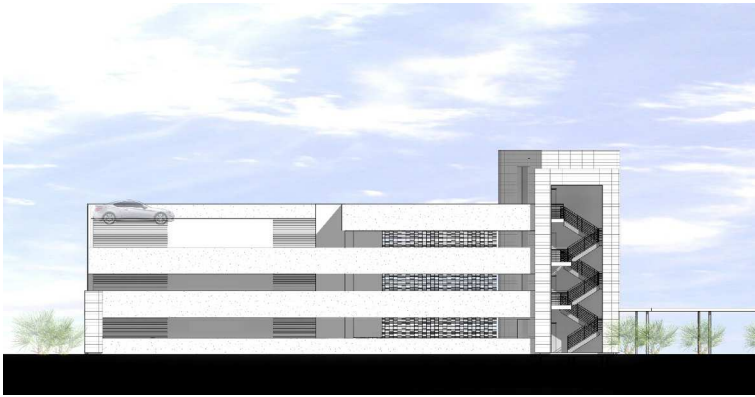

EAST ELEVATION



SOUTH ELEVATION

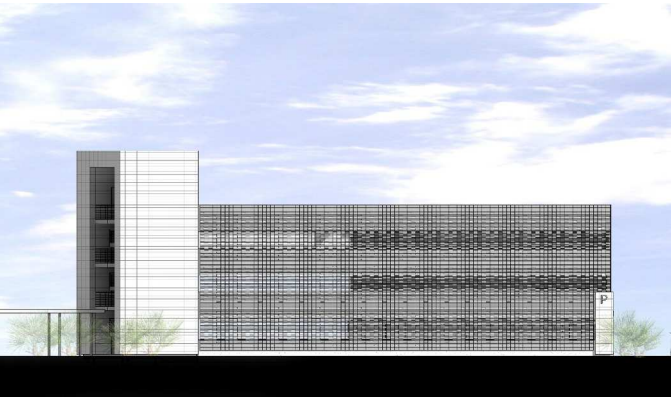

WEST ELEVATION