
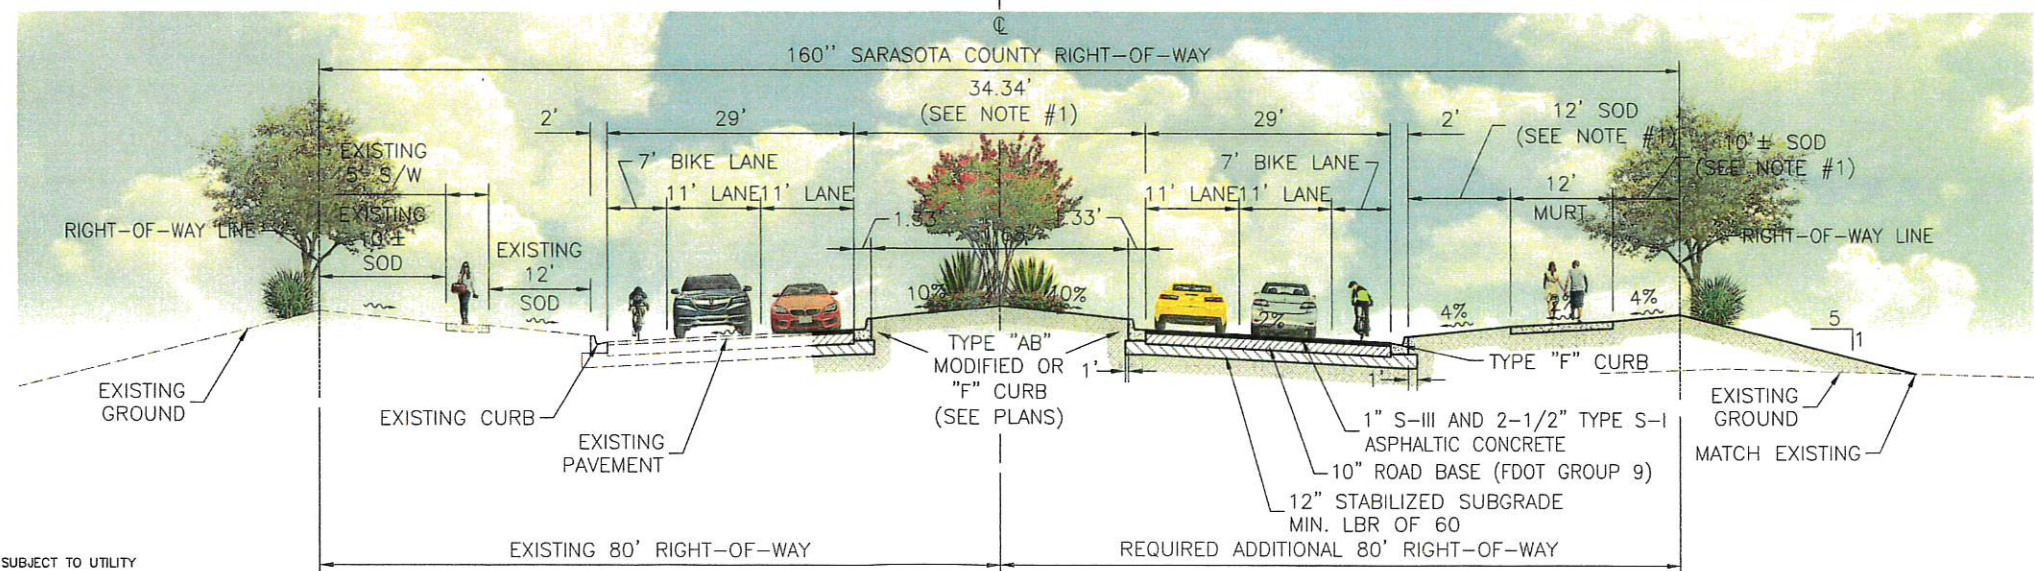
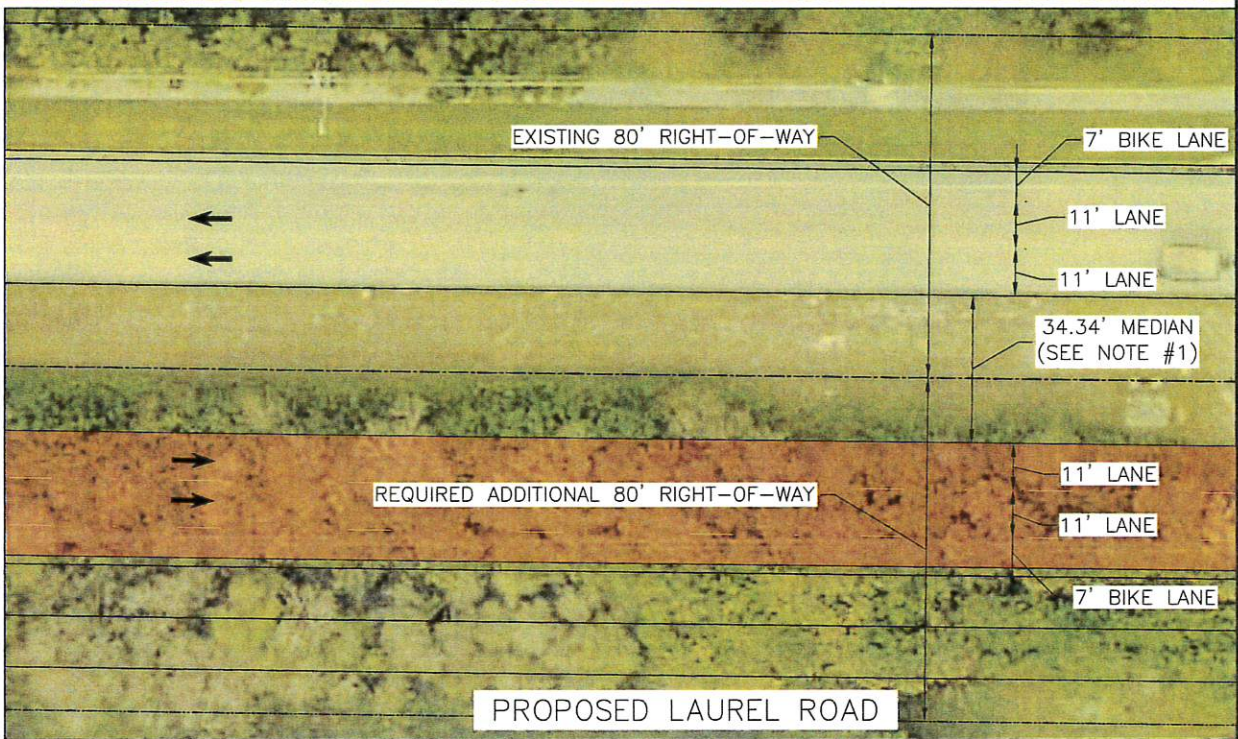
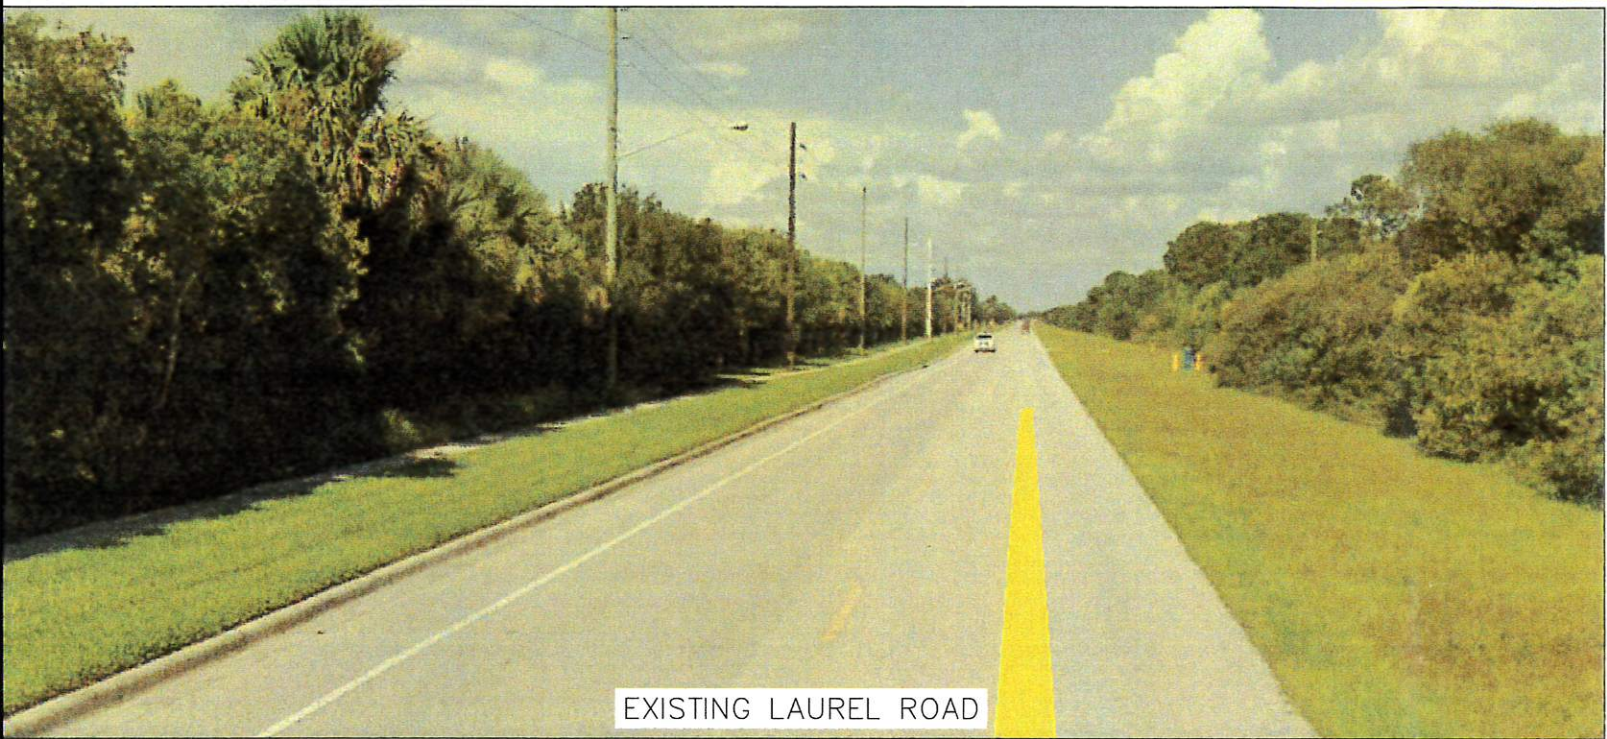


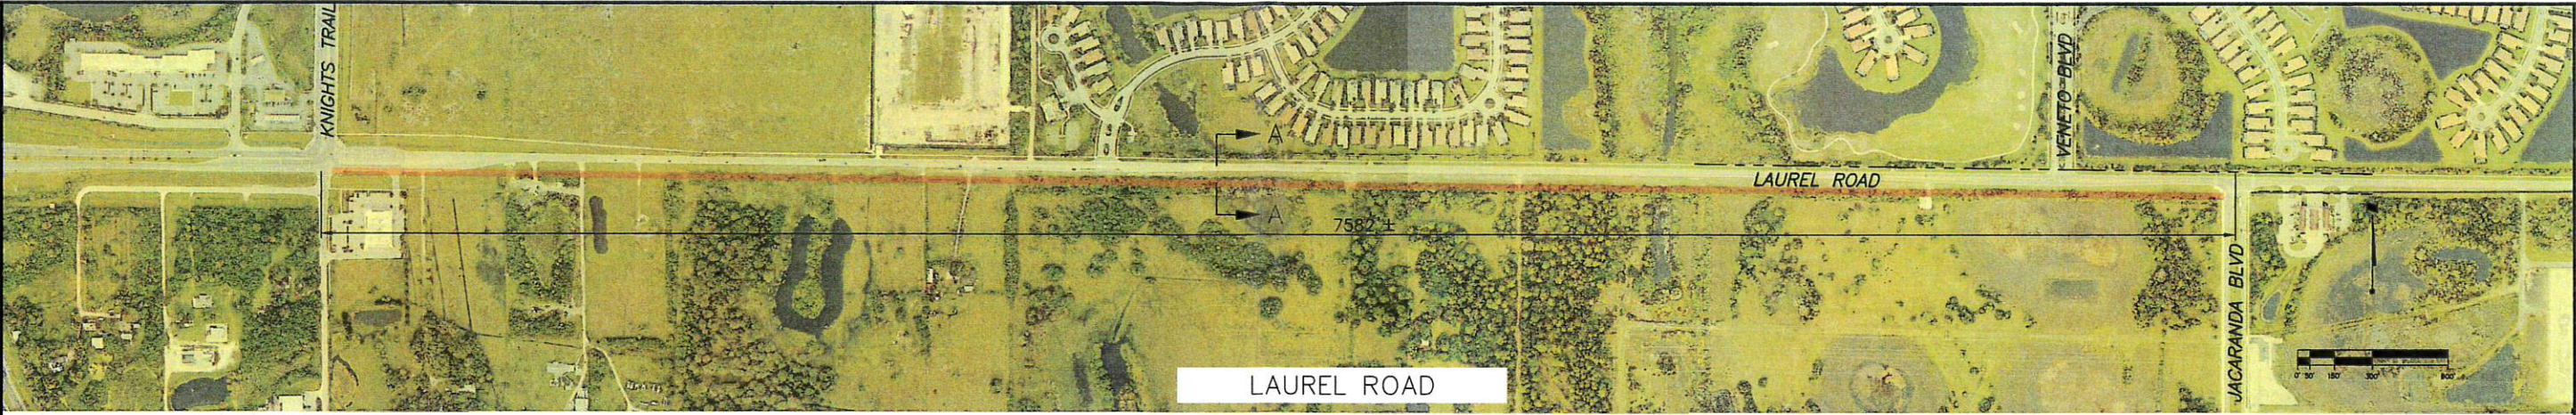

NOTES:
1. WIDTH AND LOCATION OF MEDIAN AND GREEN SPACE SUBJECT TO UTILITY LOCATION/RE-LOCATION CONFIRMATION. MINIMUM MEDIAN WIDTH 22'

REVISION			DATE			ACTIVITY			INITIALS/EMP. NO.			DATE		
DESIGNED BY:						DRAWN BY:								
CHECKED BY:						CONTRACT ADMIN. BY:								
WM APPROVED BY:														

6900 Professional Parkway East, Sarasota, FL 34240-8414
Phone 941-907-6900 • Fax 941-907-6910
Certificate of Accreditation #27013 • www.stantec.com

CLIENT: NEAL COMMUNITIES OF SOUTHWEST FLORIDA, LLC
PROJECT: LAUREL ROAD IMPROVEMENTS

DATE: 2019-07
REVISION: 1
VERTICAL SCALE: 1" = 10'
HORIZONTAL SCALE: 1" = 100'

TITLE: LAUREL ROAD IMPROVEMENTS

INDEX NUMBER: 215614167-02C-818EX
SHEET NUMBER: 1 OF 1