



PROPOSED SIGNAGE IS CONCEPTUAL.
ALL SIGNAGE IS SUBJECT TO THE CITY'S LAND DEVELOPMENT CODE.

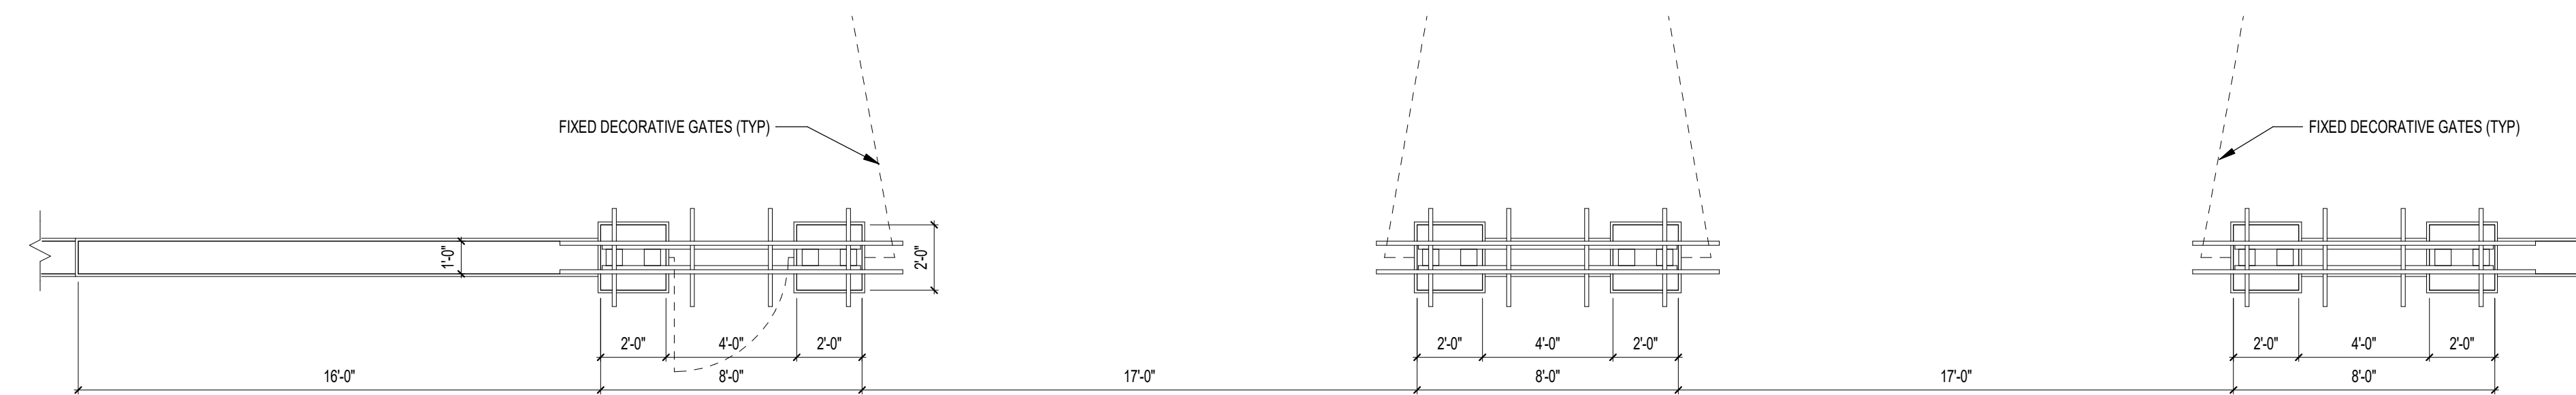


HATCHETT CREEK ENTRY WALL PLAN
1/4" = 1'-0"


B2
A001

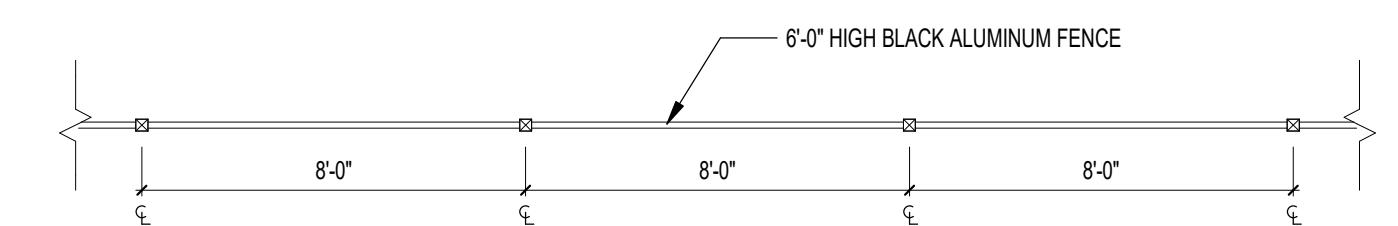


TYPICAL PERIMETER FENCING
1/4" = 1'-0"

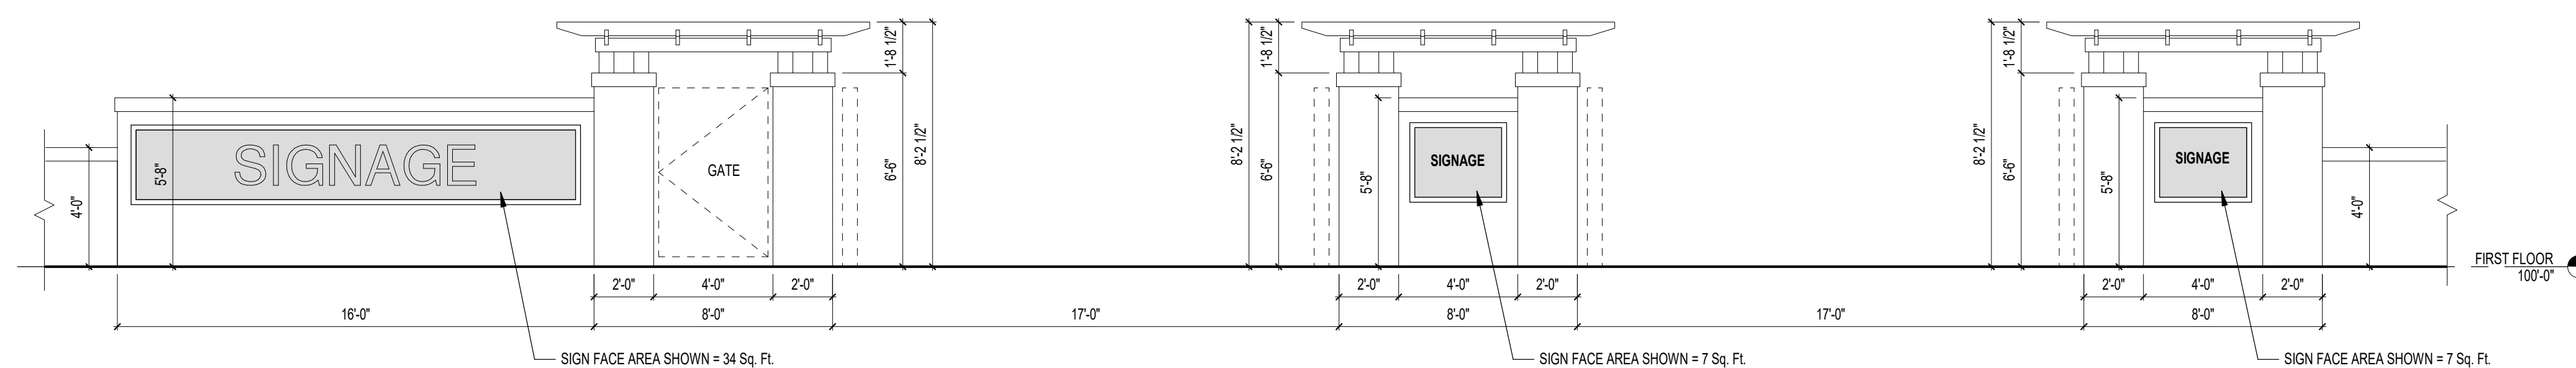


B2 HATCHETT CREEK ENTRY WALL ELEVATION
1/4" = 1'-0"

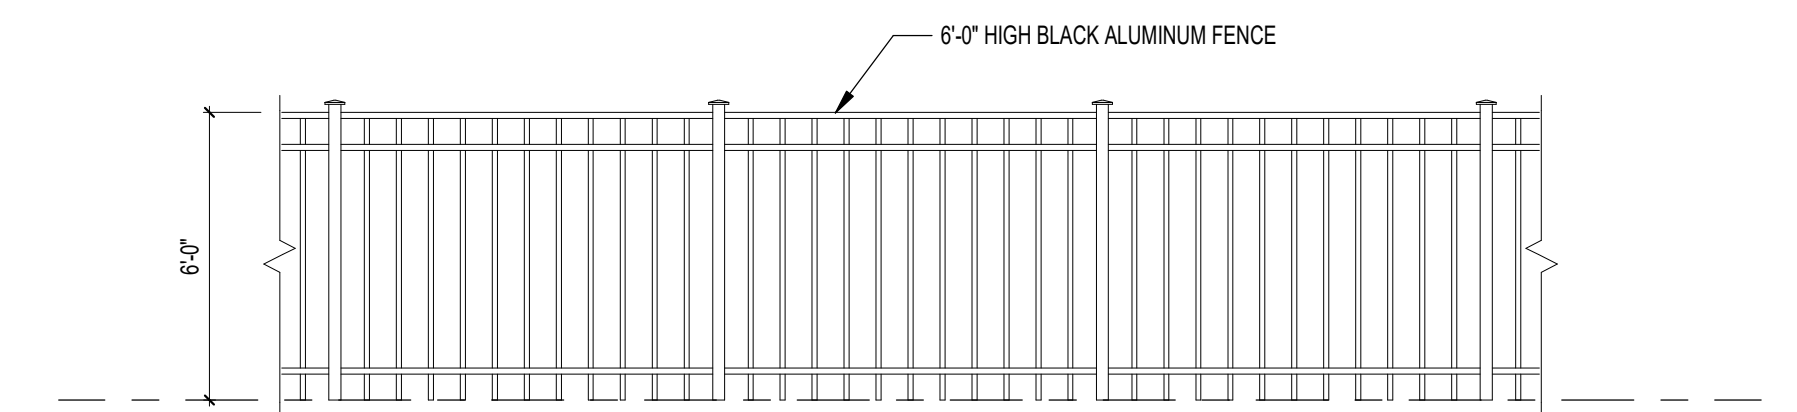


B5 TYPICAL PERIMETER FENCING ELEVATION
1/4" = 1'-0"

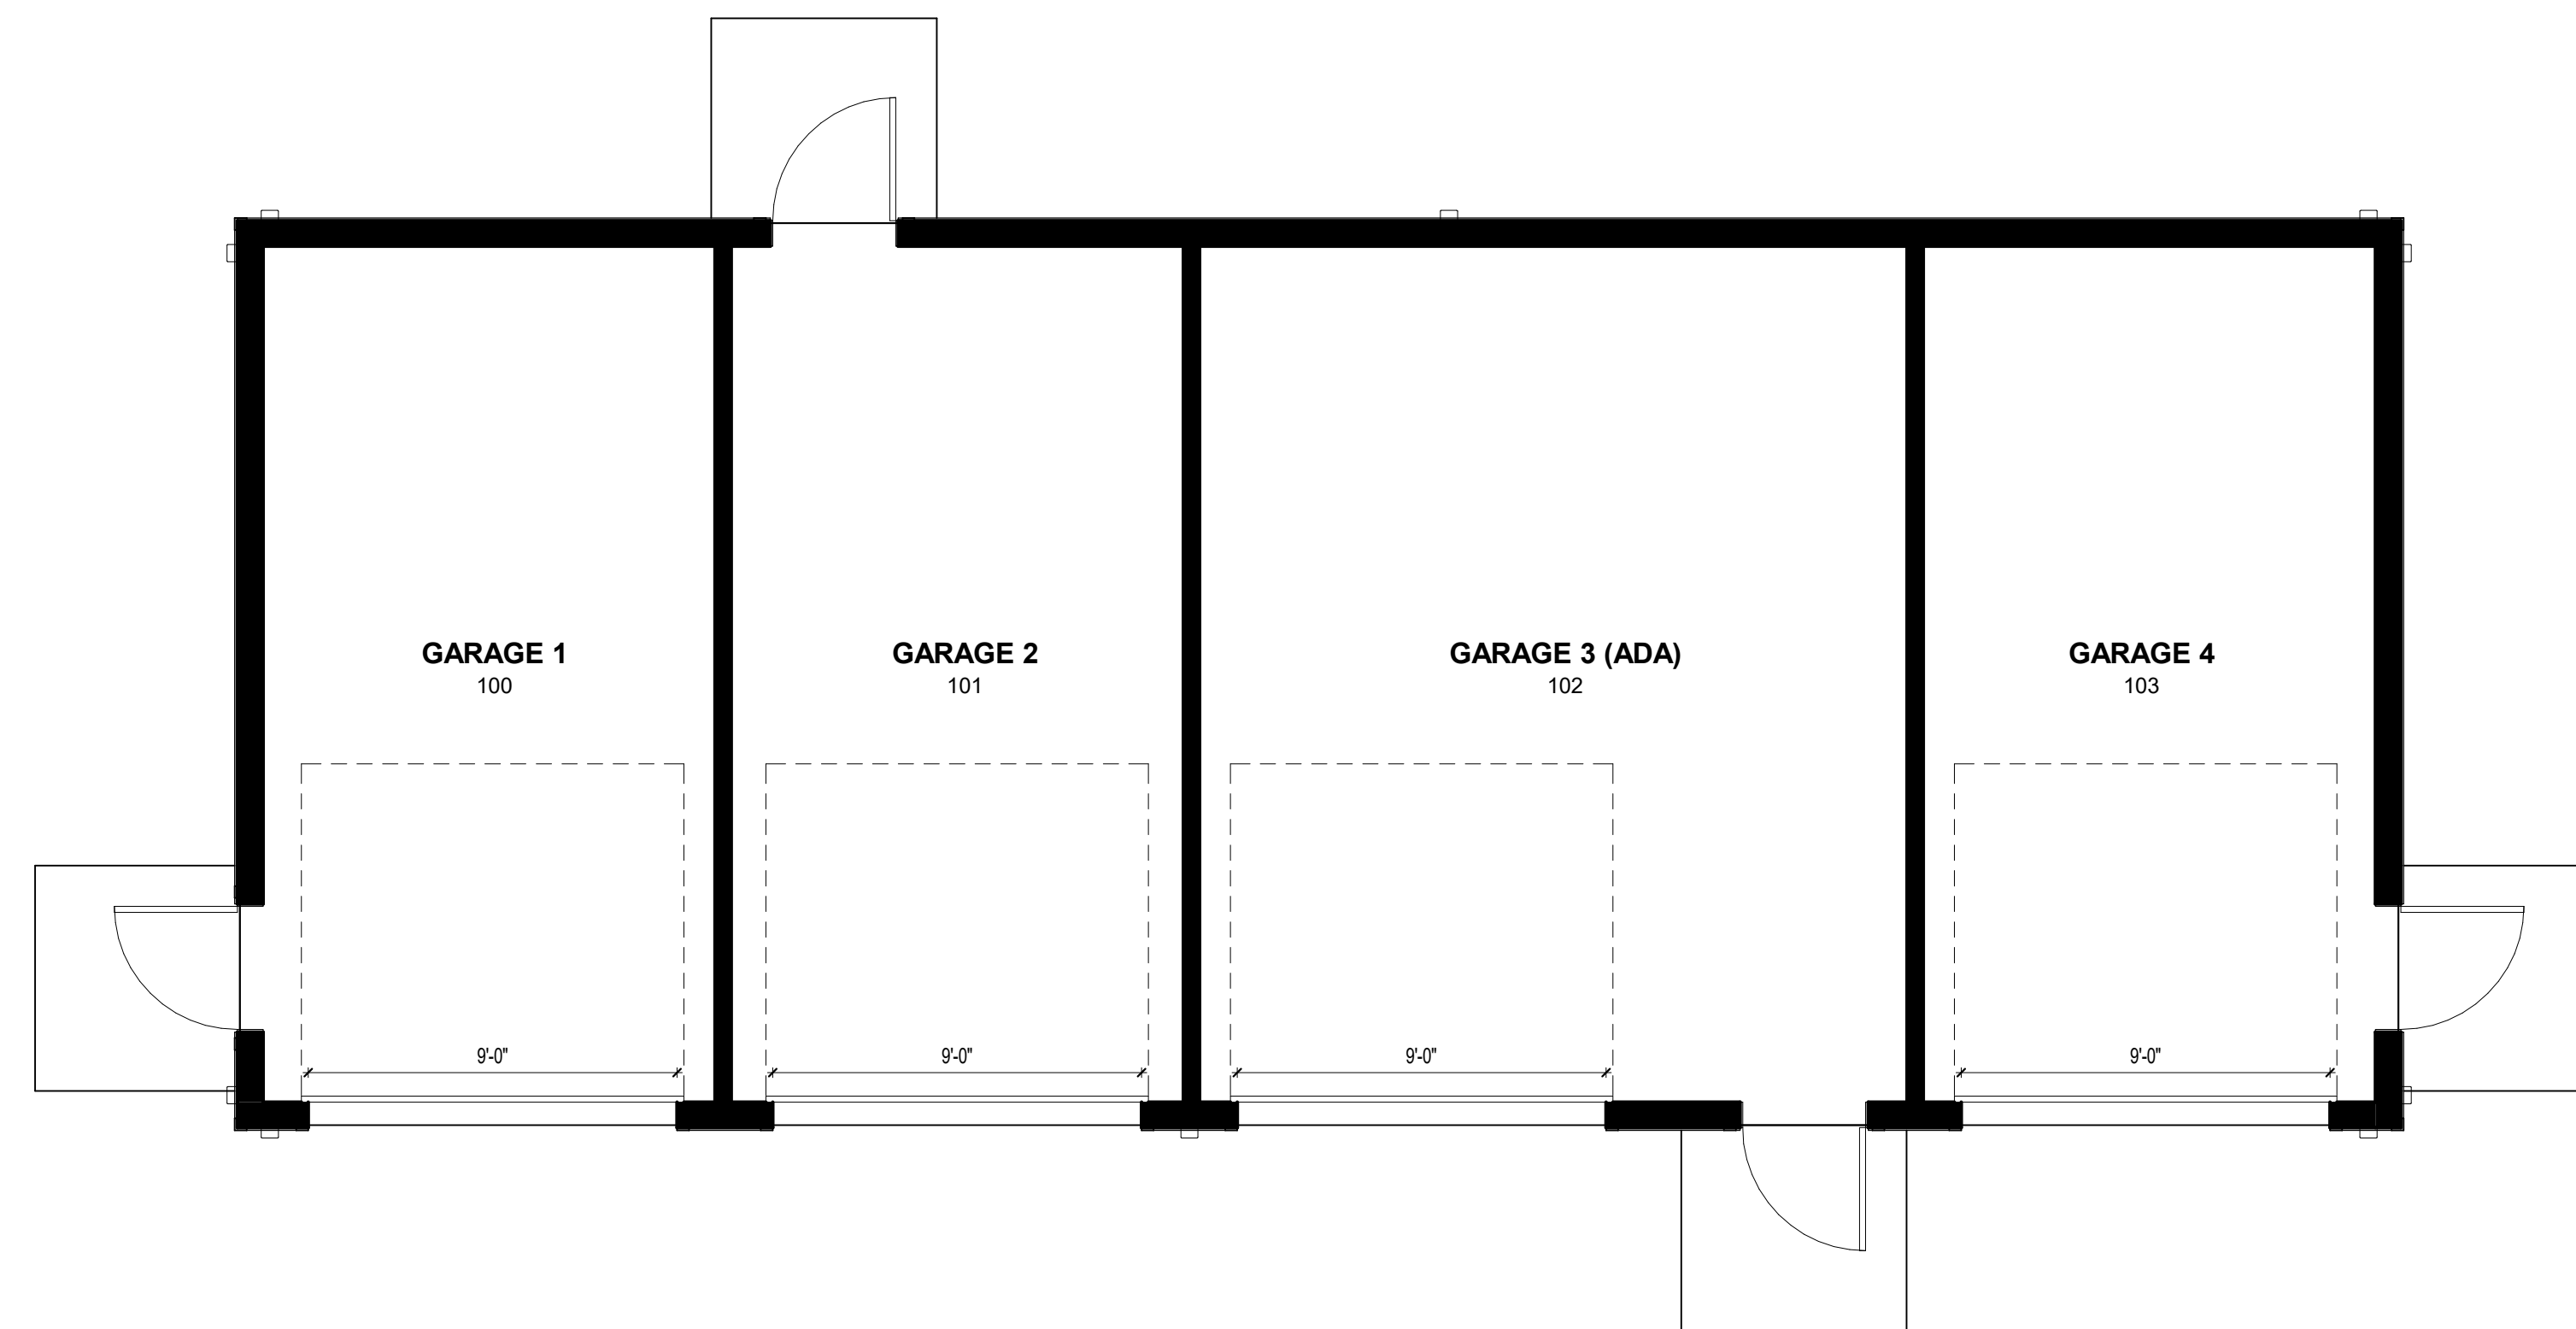

FLOOR PLAN
1/4" = 1'-0"

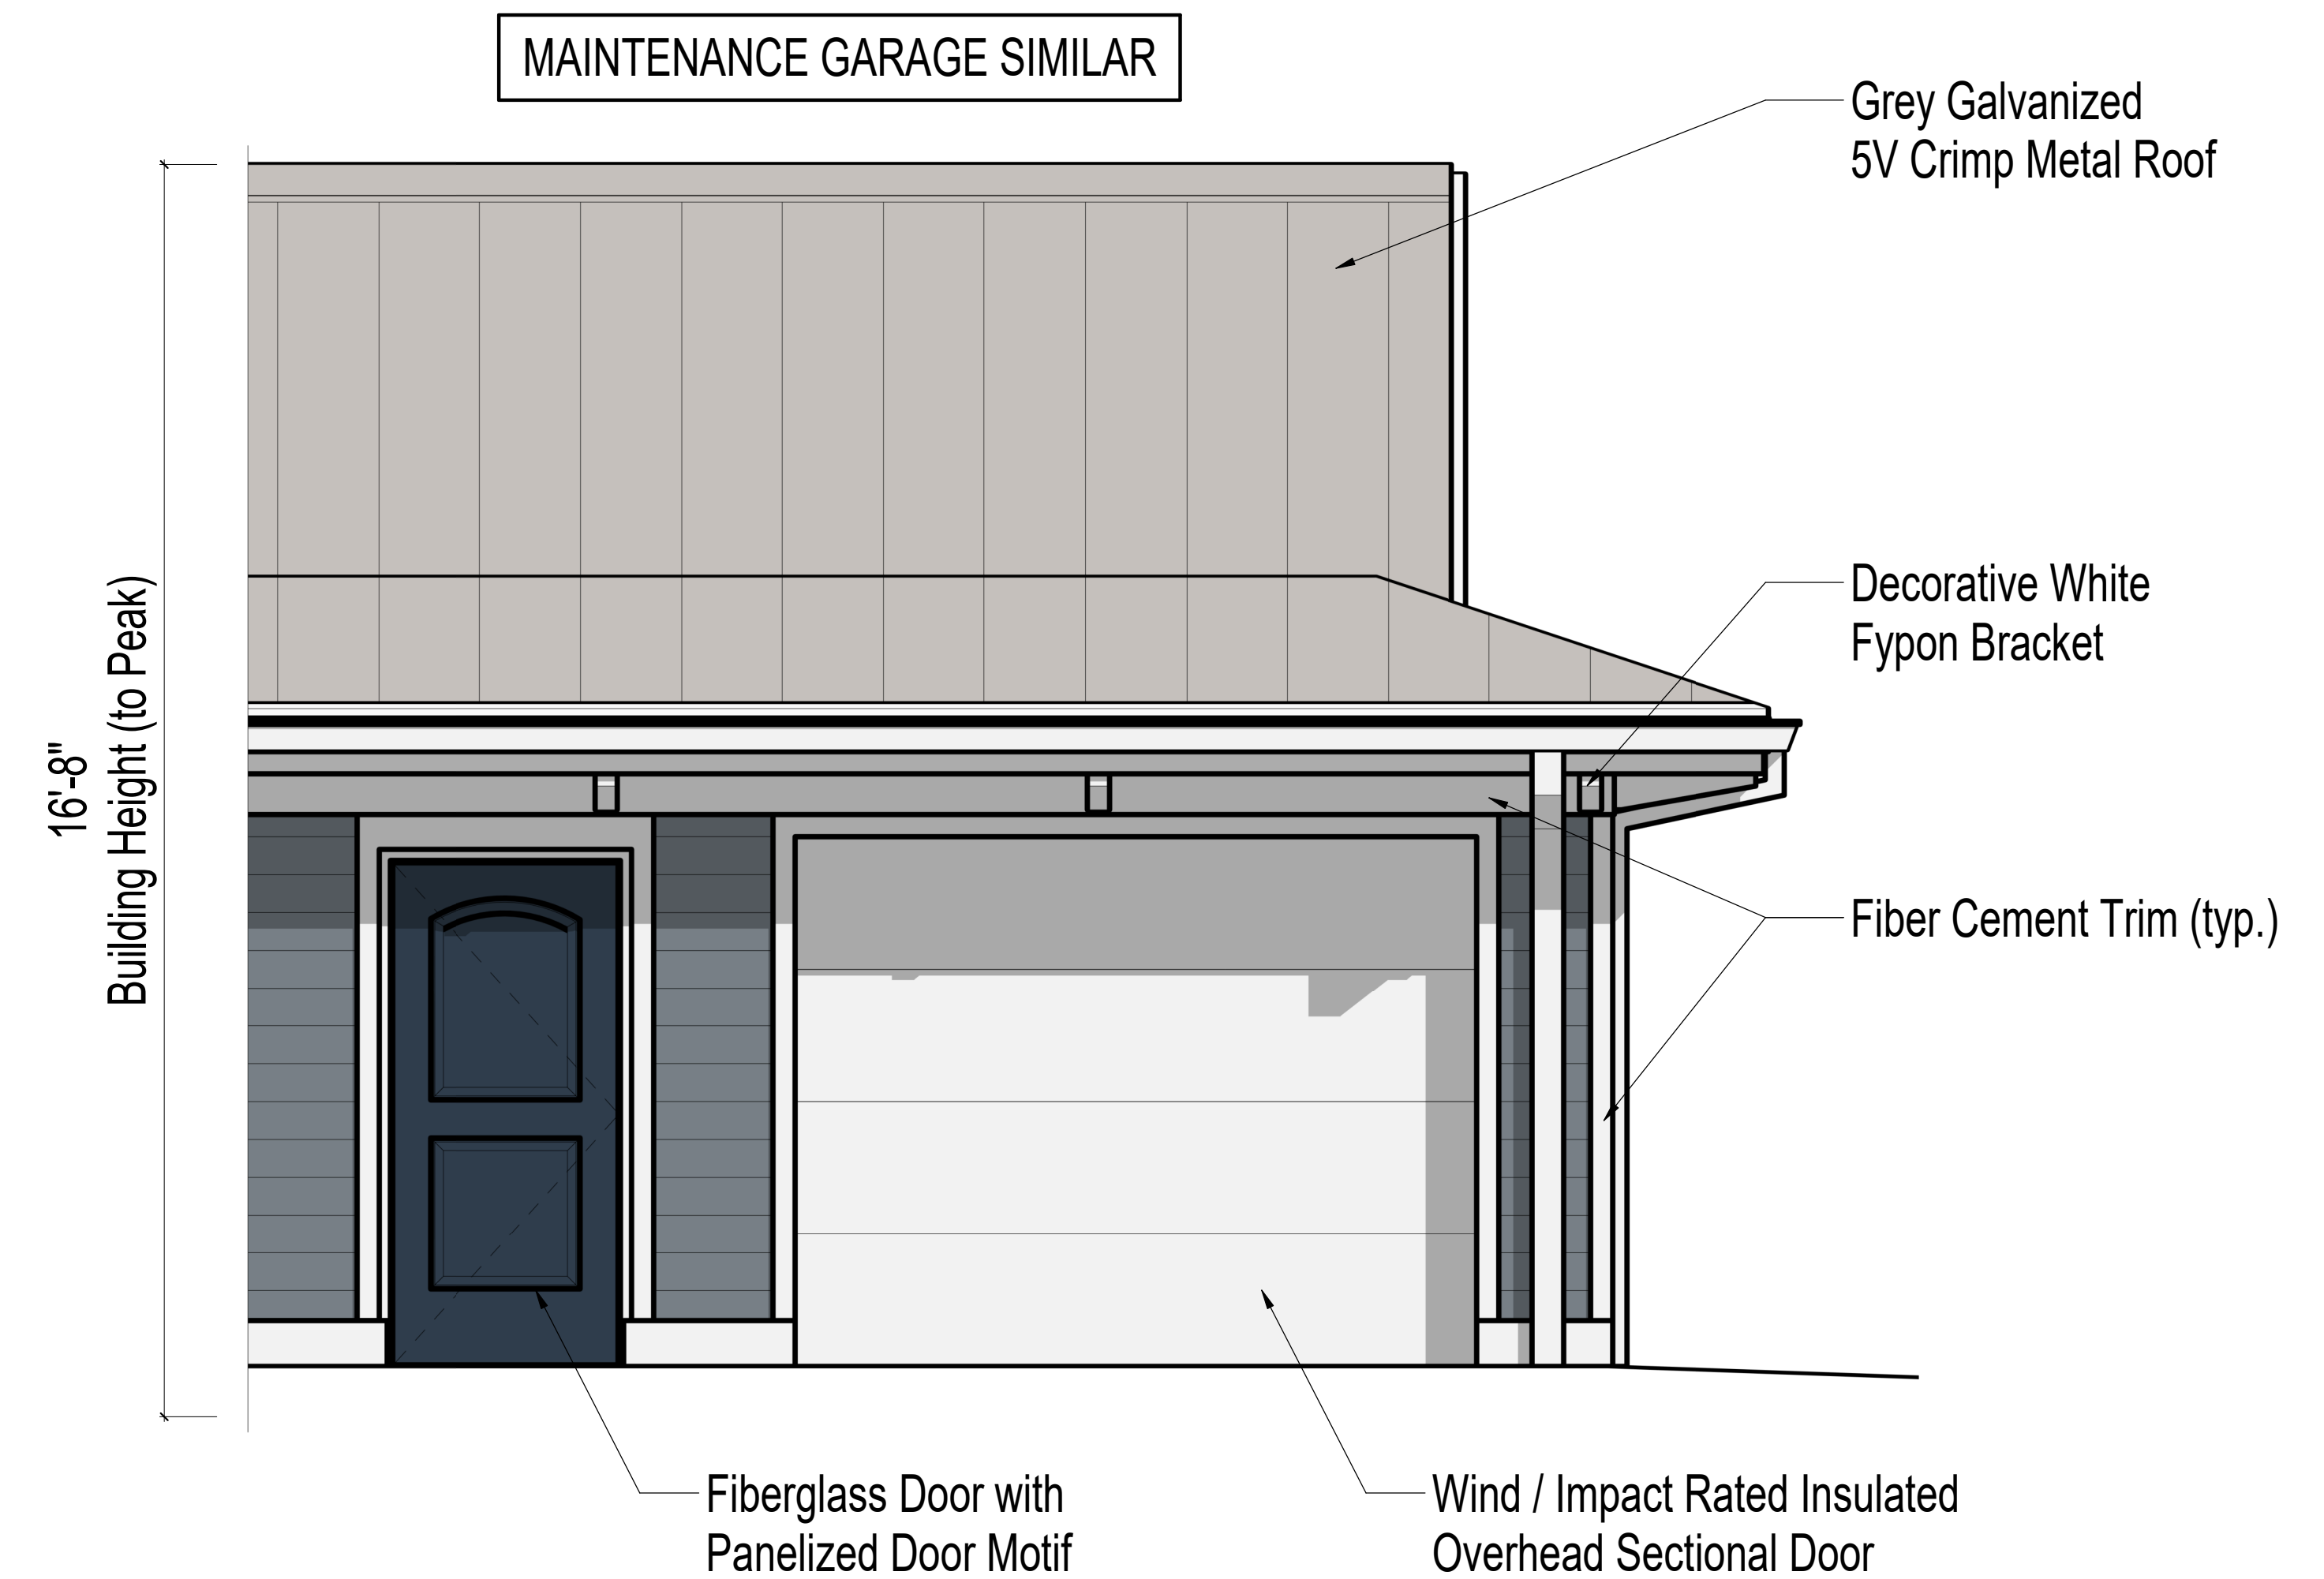

TYPICAL MATERIALS AND FINISHES

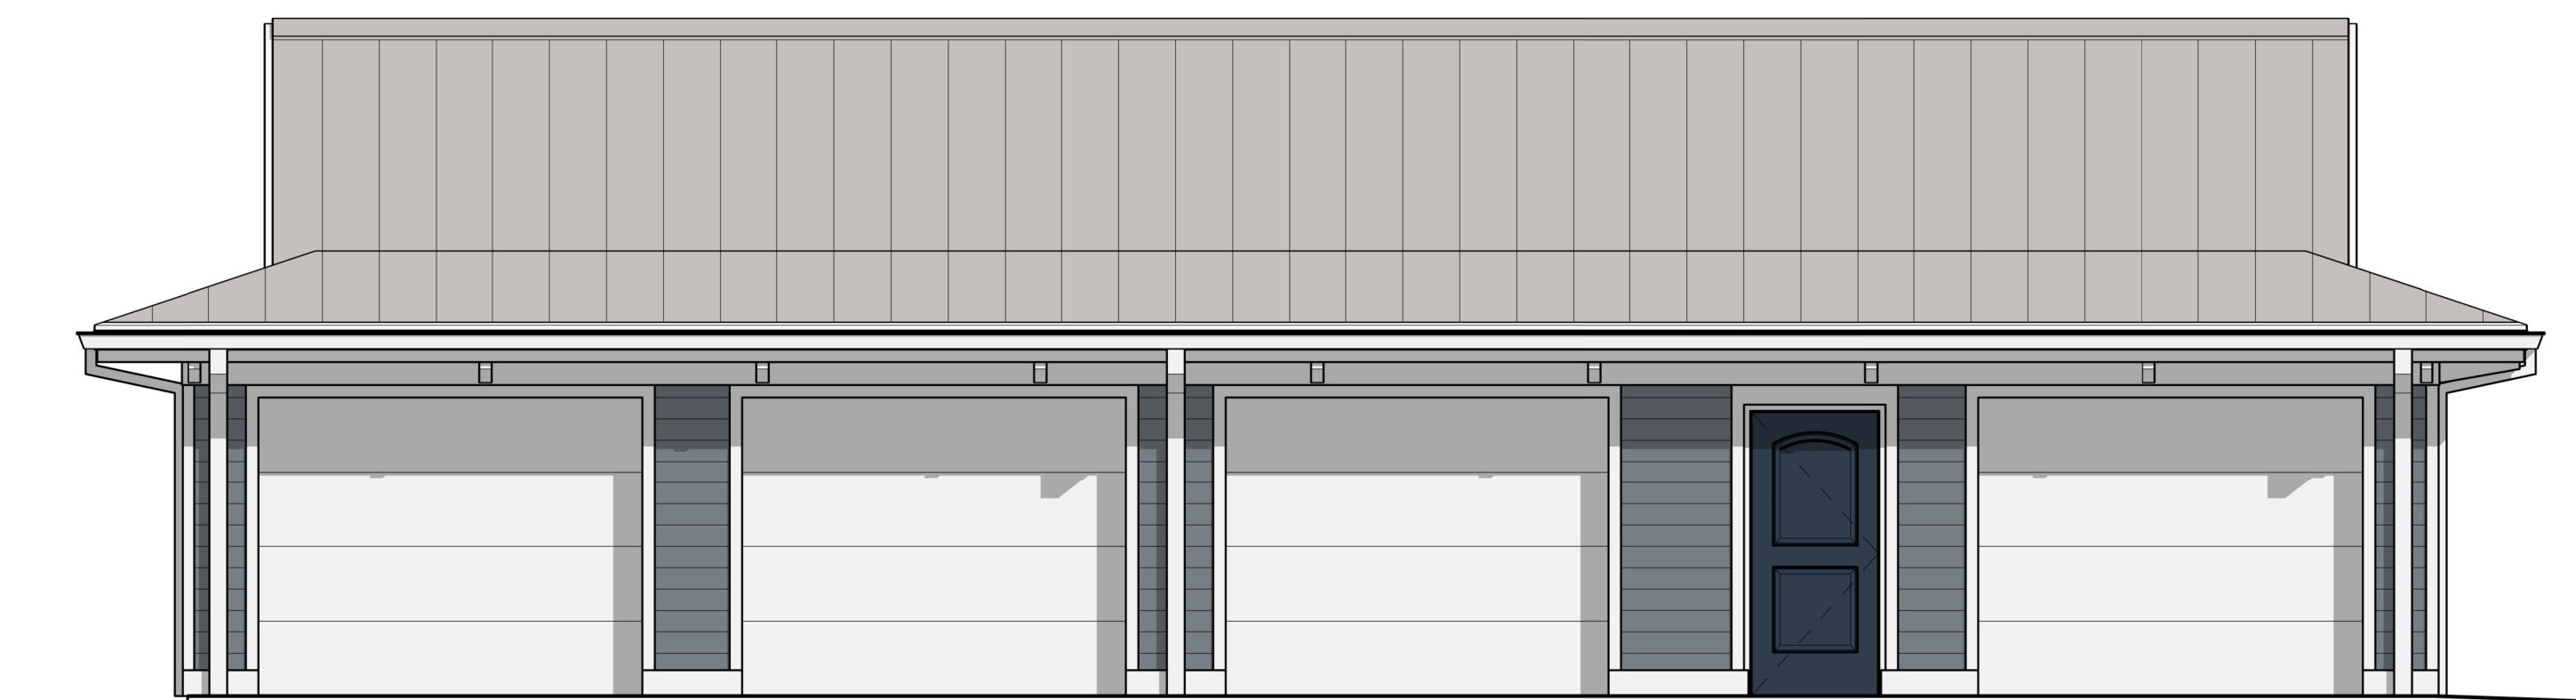

1 MAIN ELEVATION
1/4" = 1'-0"



2 SIDE ELEVATION
1/4" = 1'-0"



20 Unit Building

12 One Bedroom Units, 8 Two Bedroom Units



16 Unit Building

All Two Bedroom Units



16 Unit Building

8 One Bedroom Units, 8 Two Bedroom Units



Typical Side Elevation

All Buildings



Typical Materials and Finishes
All Buildings