






VIEW LOOKING AT CLUBHOUSE FRONT ELEVATION




VIEW LOOKING AT CLUBHOUSE BACK ELEVATION

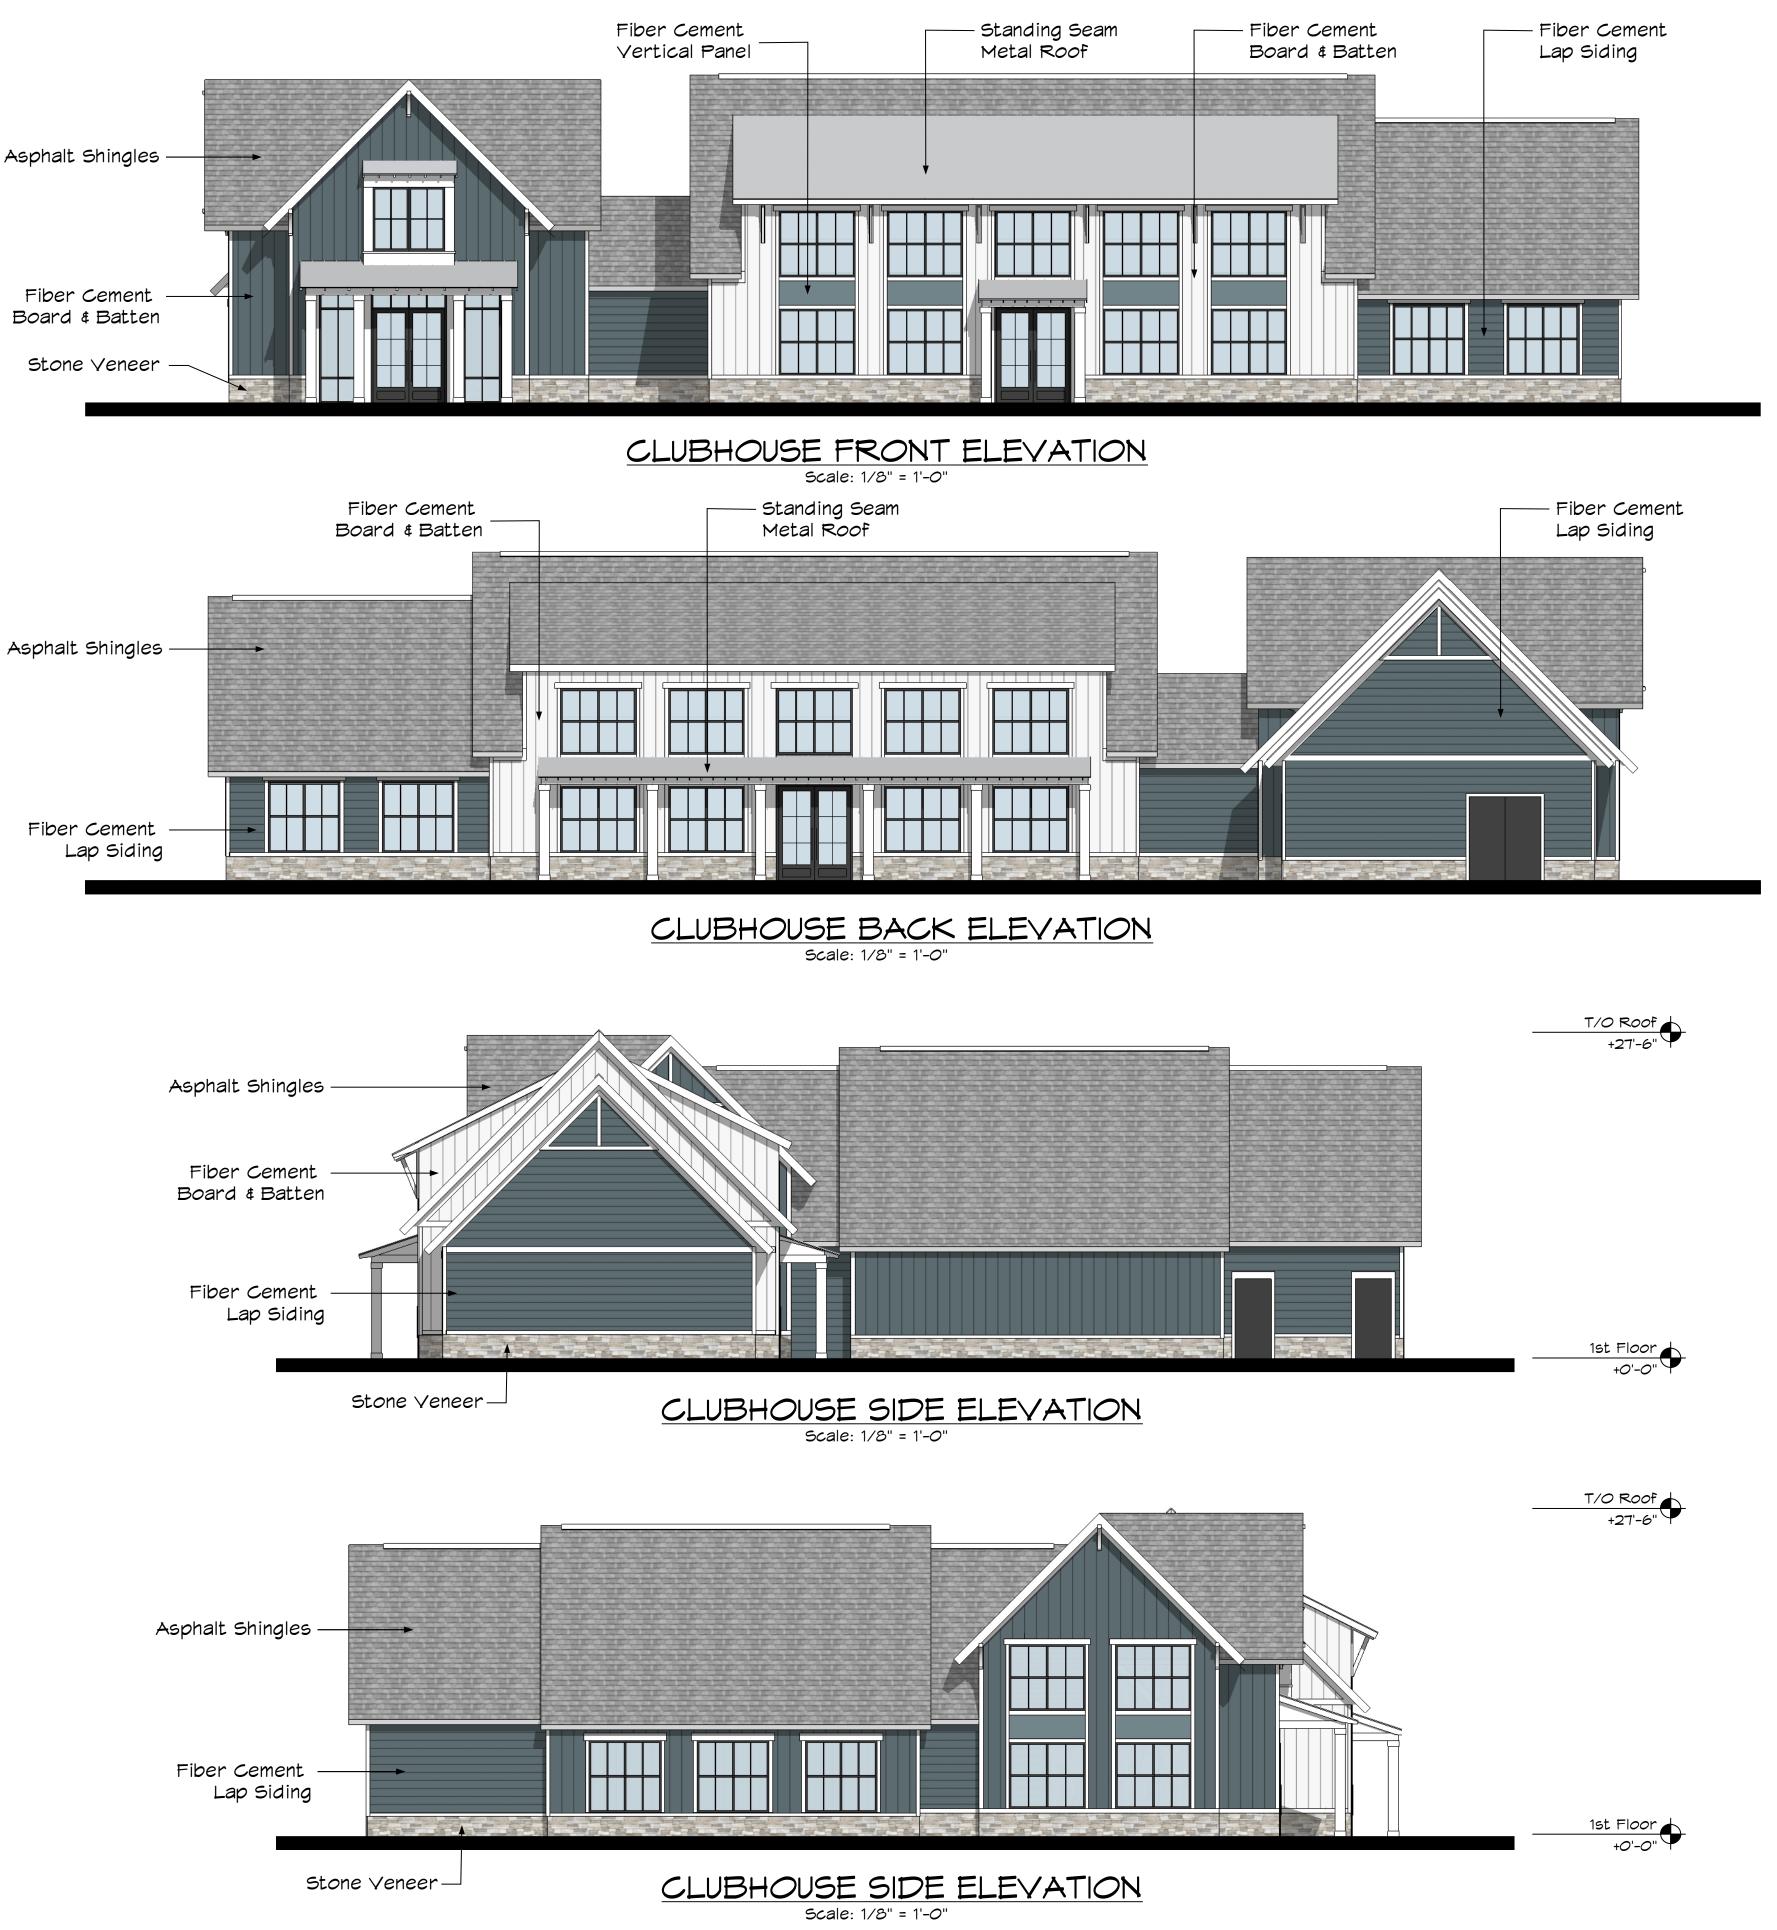

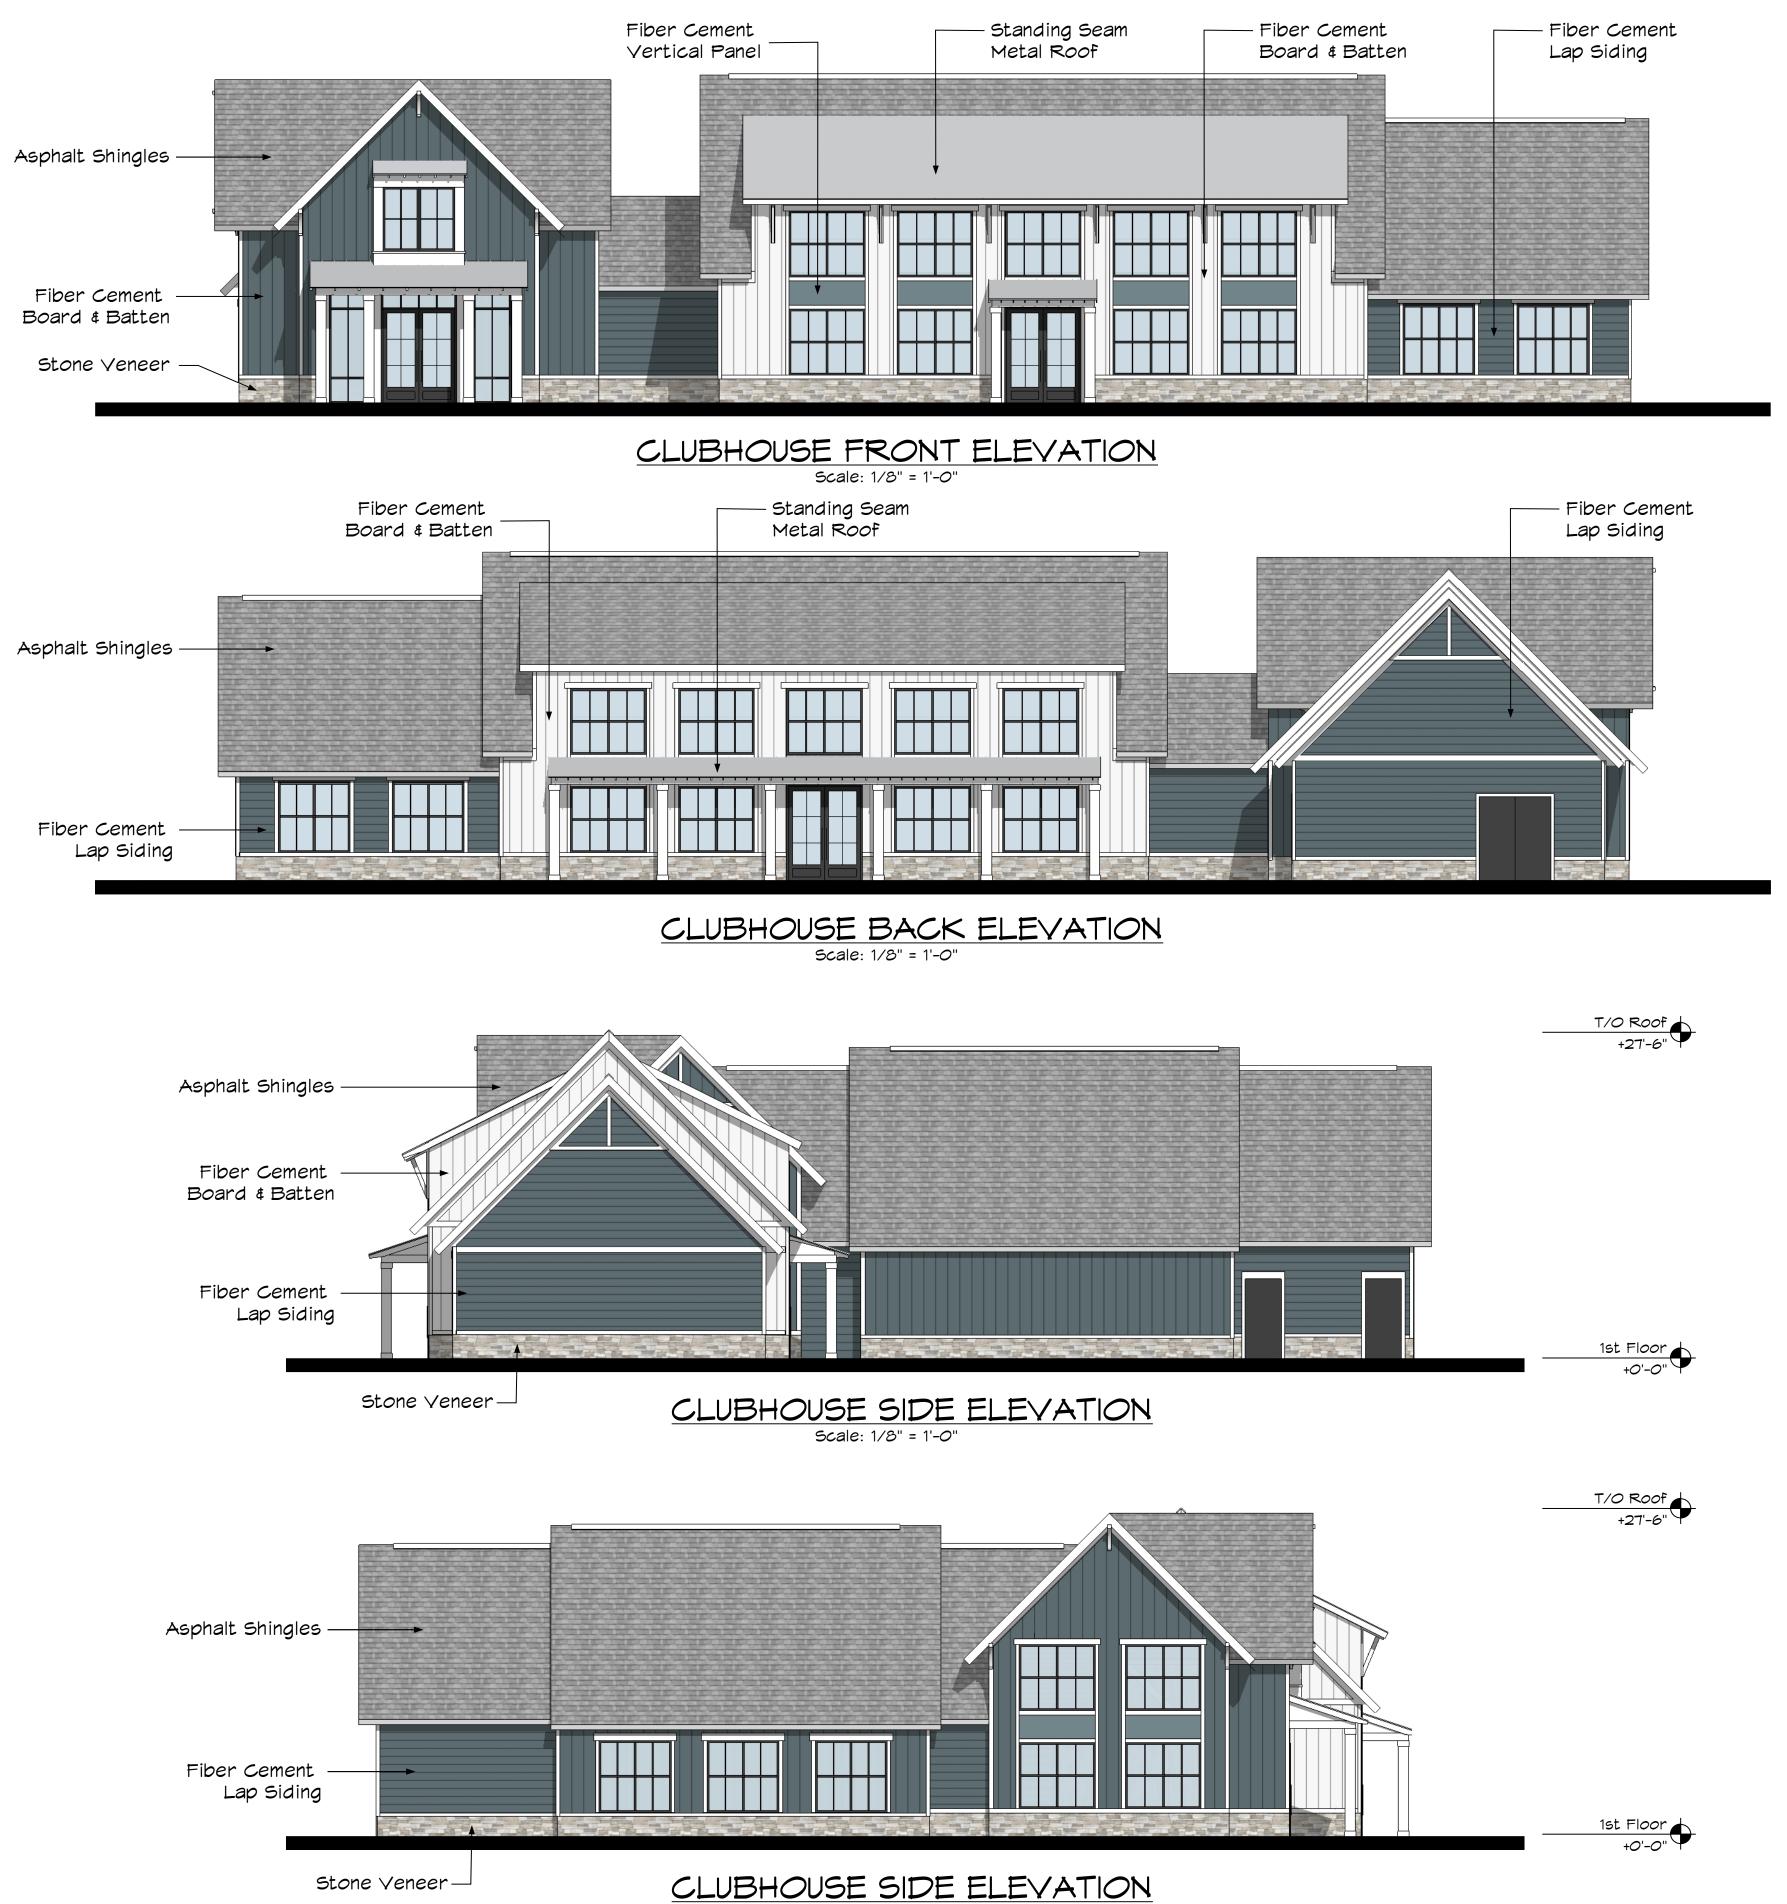

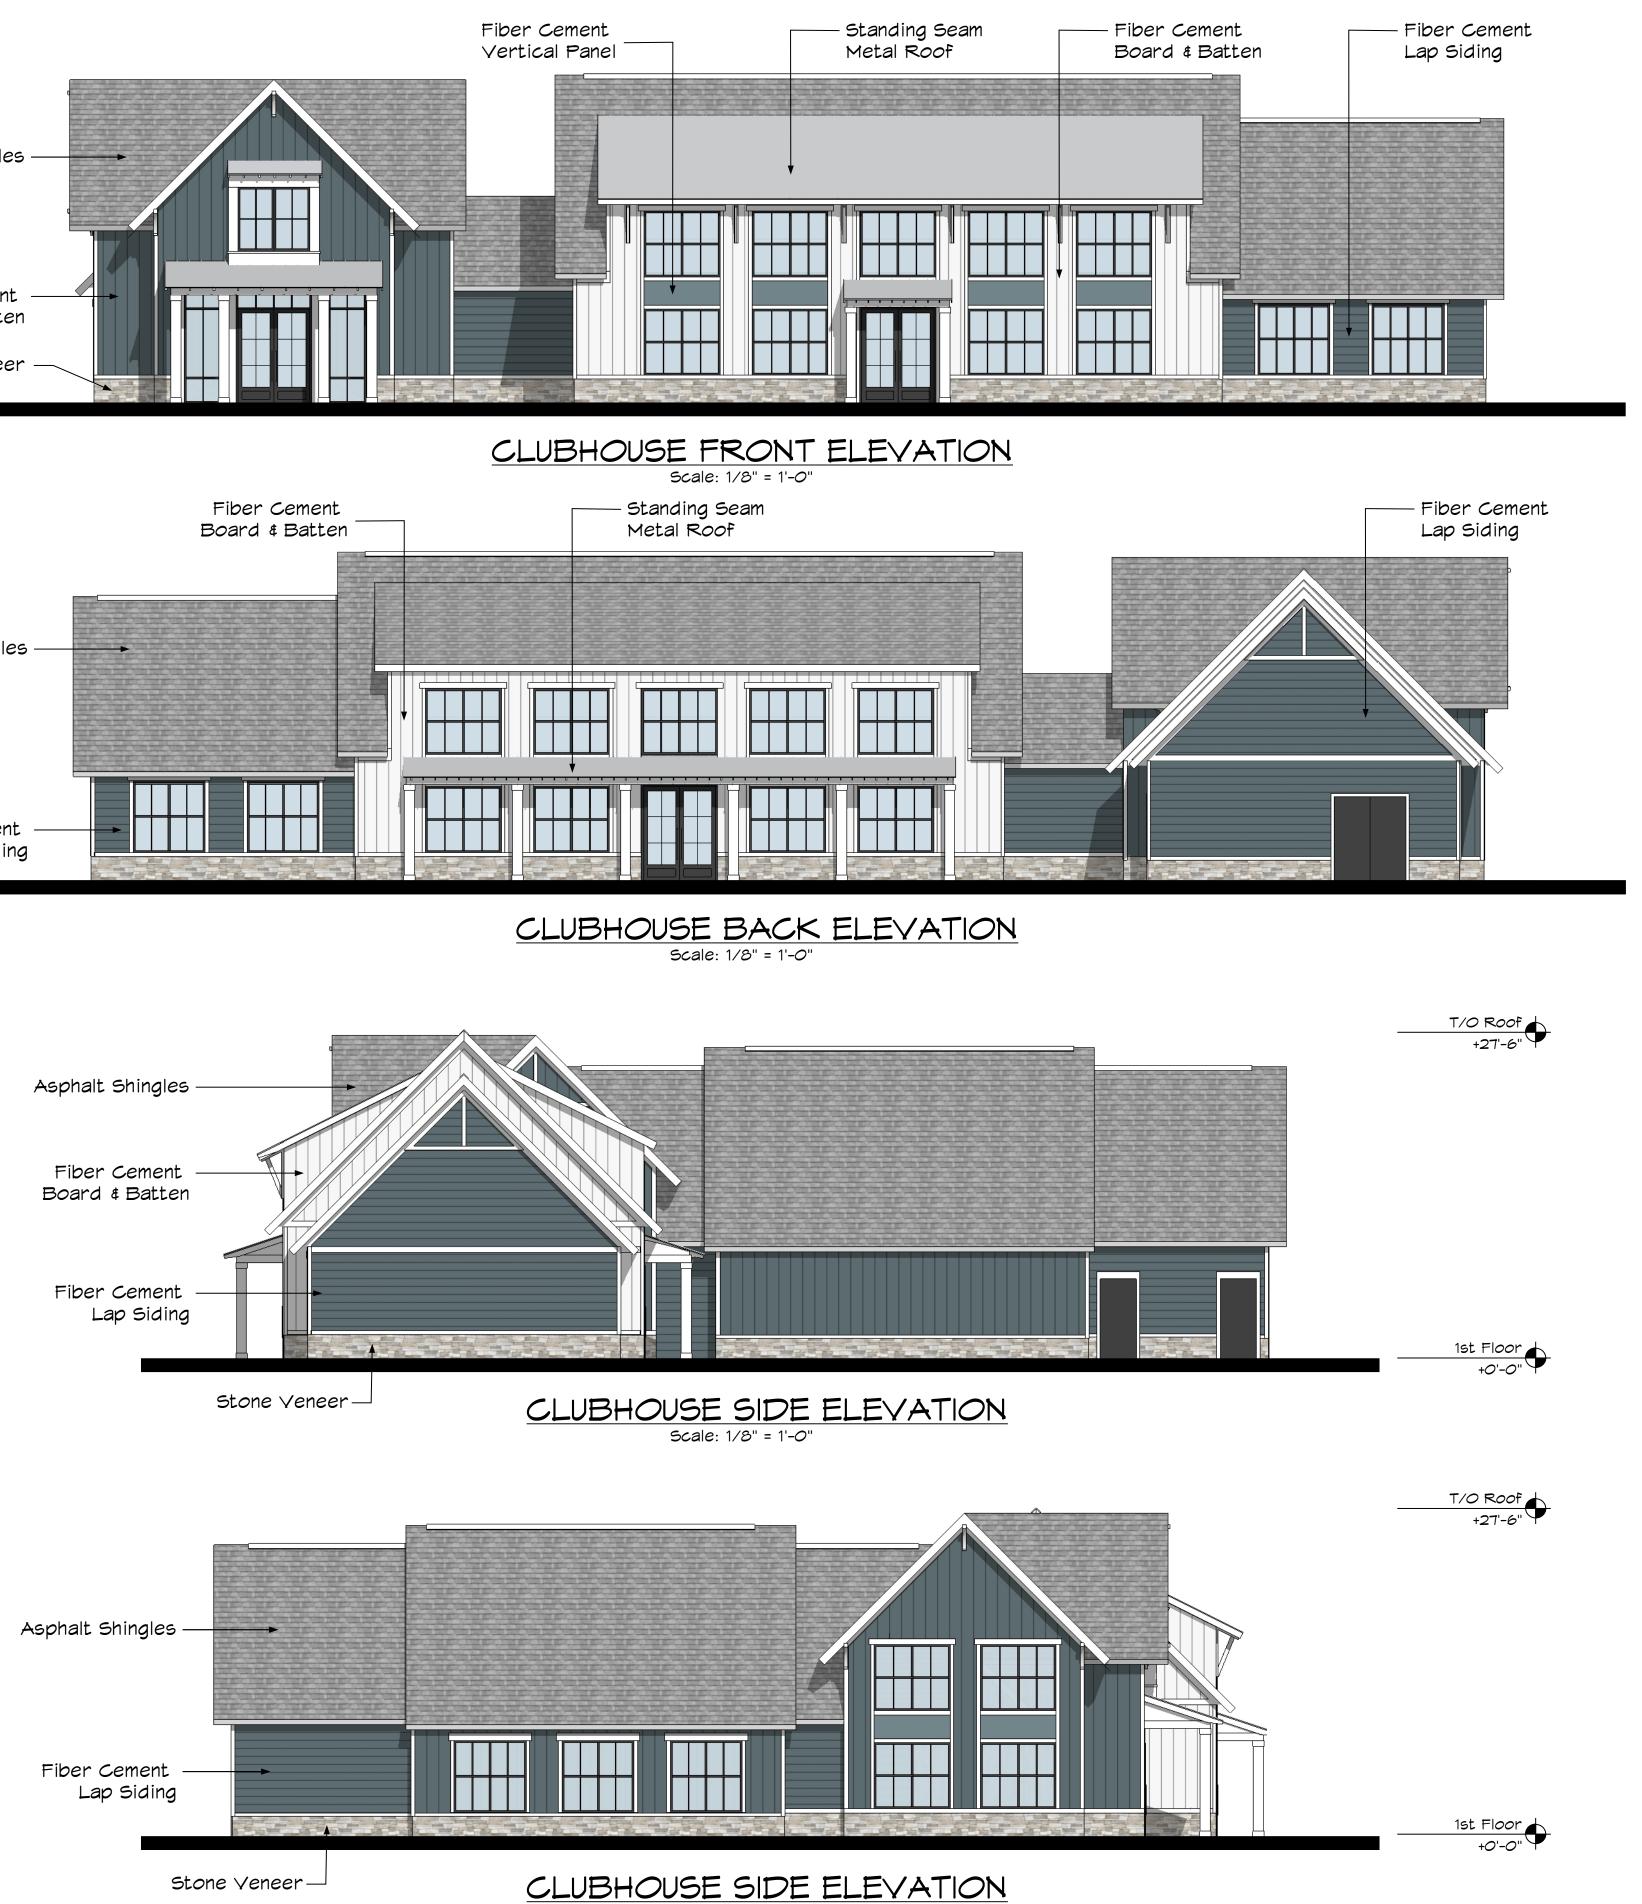

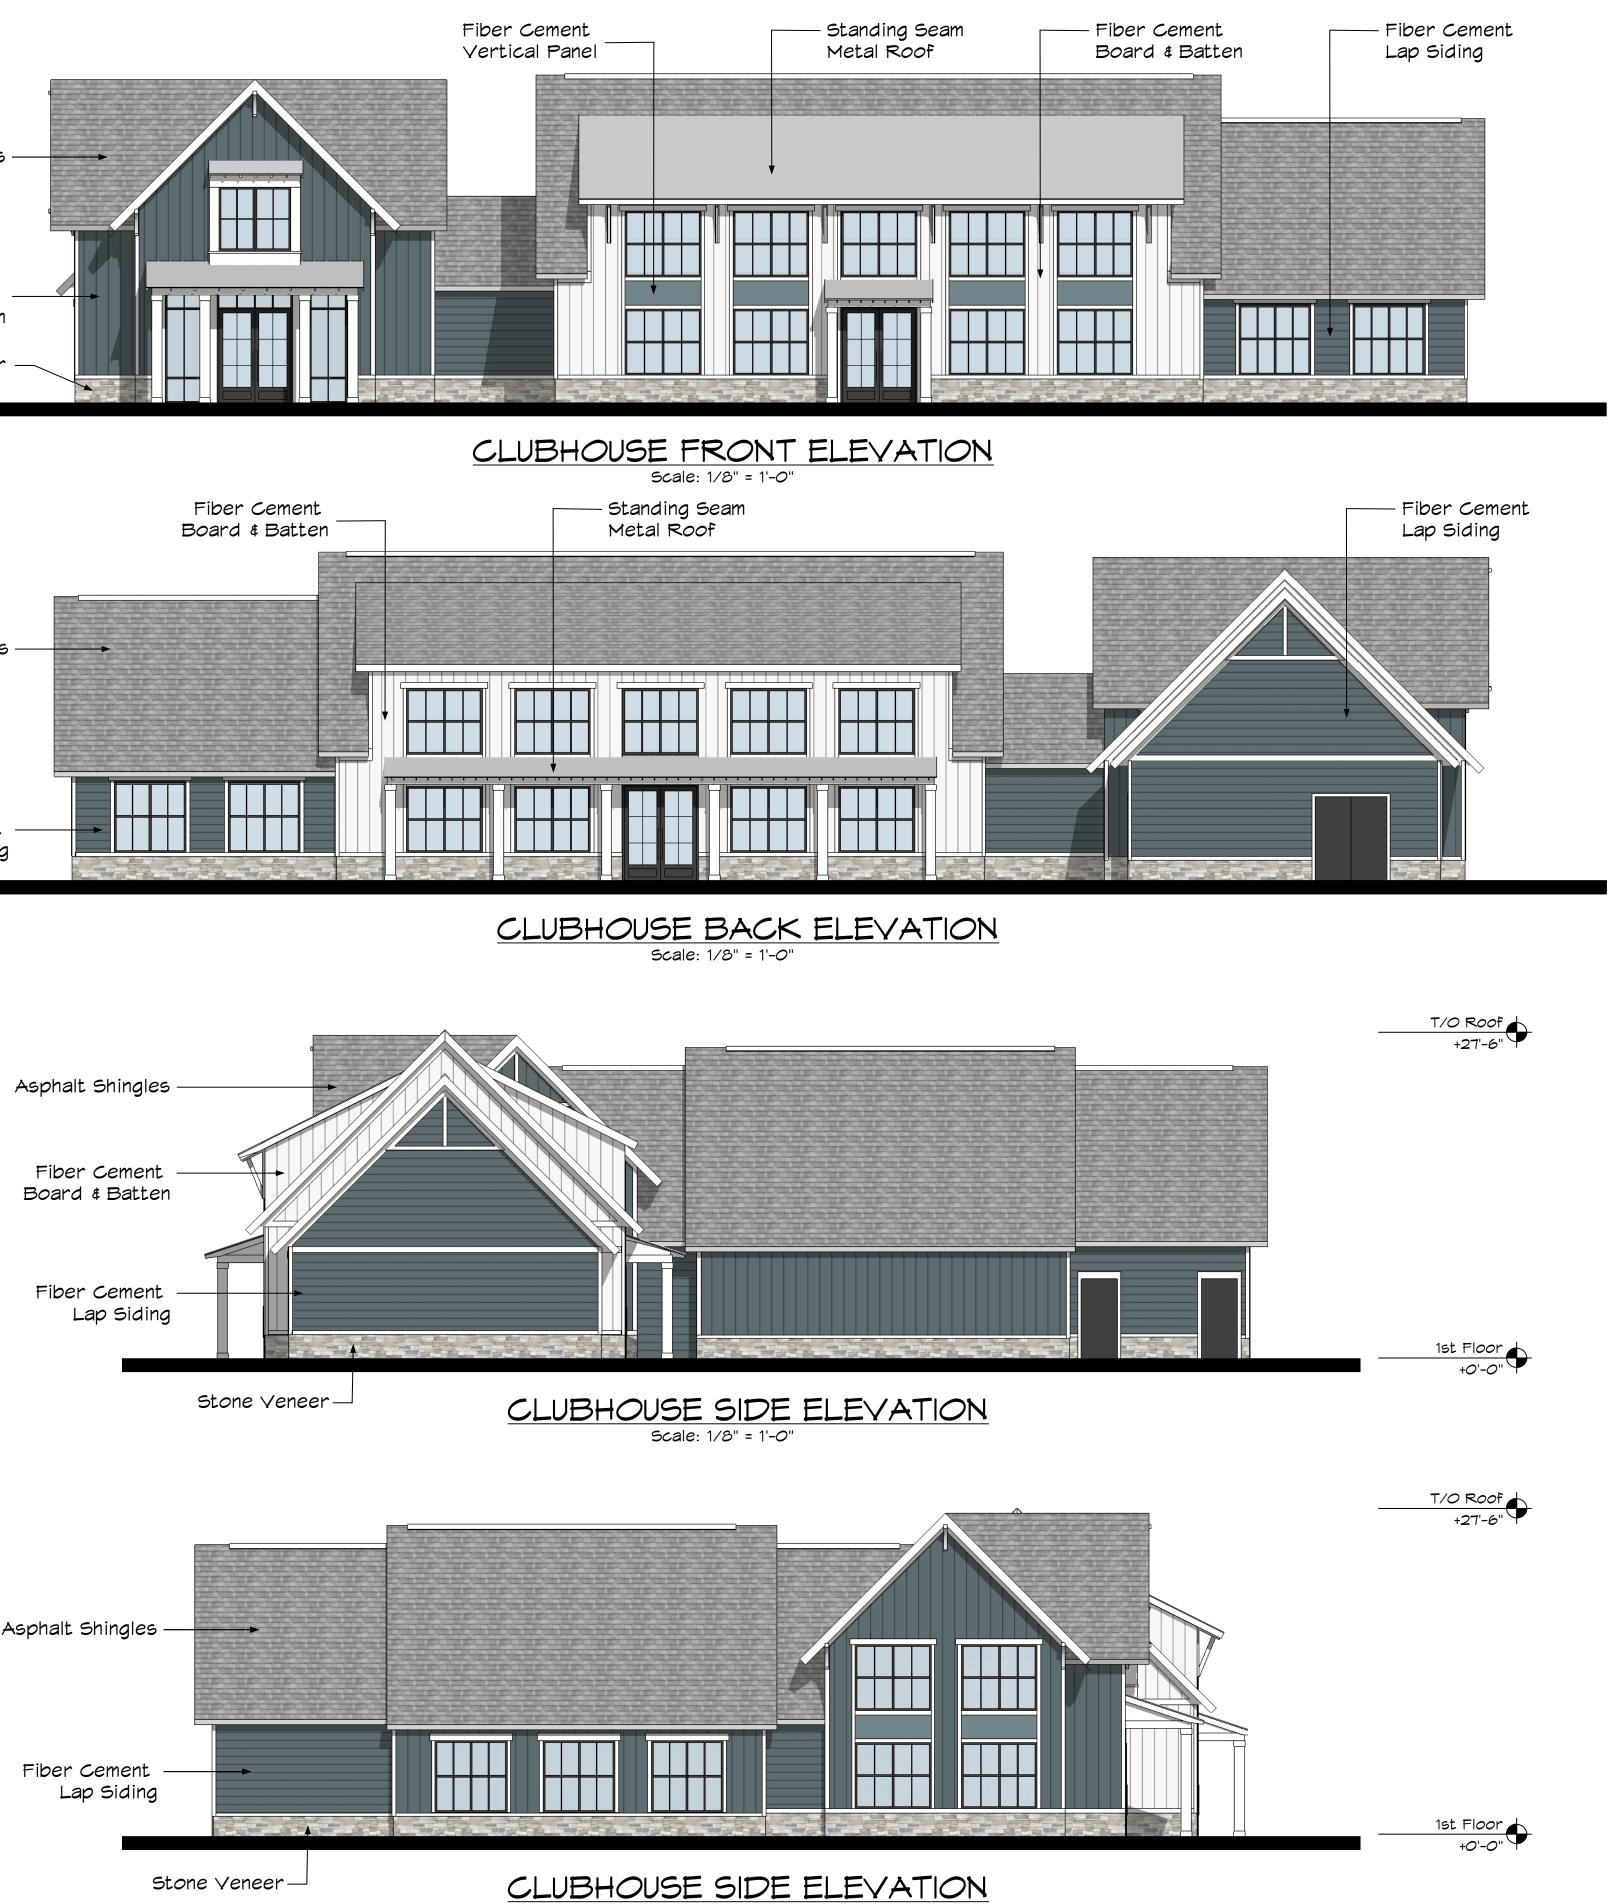



1st Floor +0'-0"

T/O Roof +27'-6"

1st Floor +0'-0"

NING <u>م</u> RE RCHITE



2.2.2021

 \mathbf{N} **VATER**

