


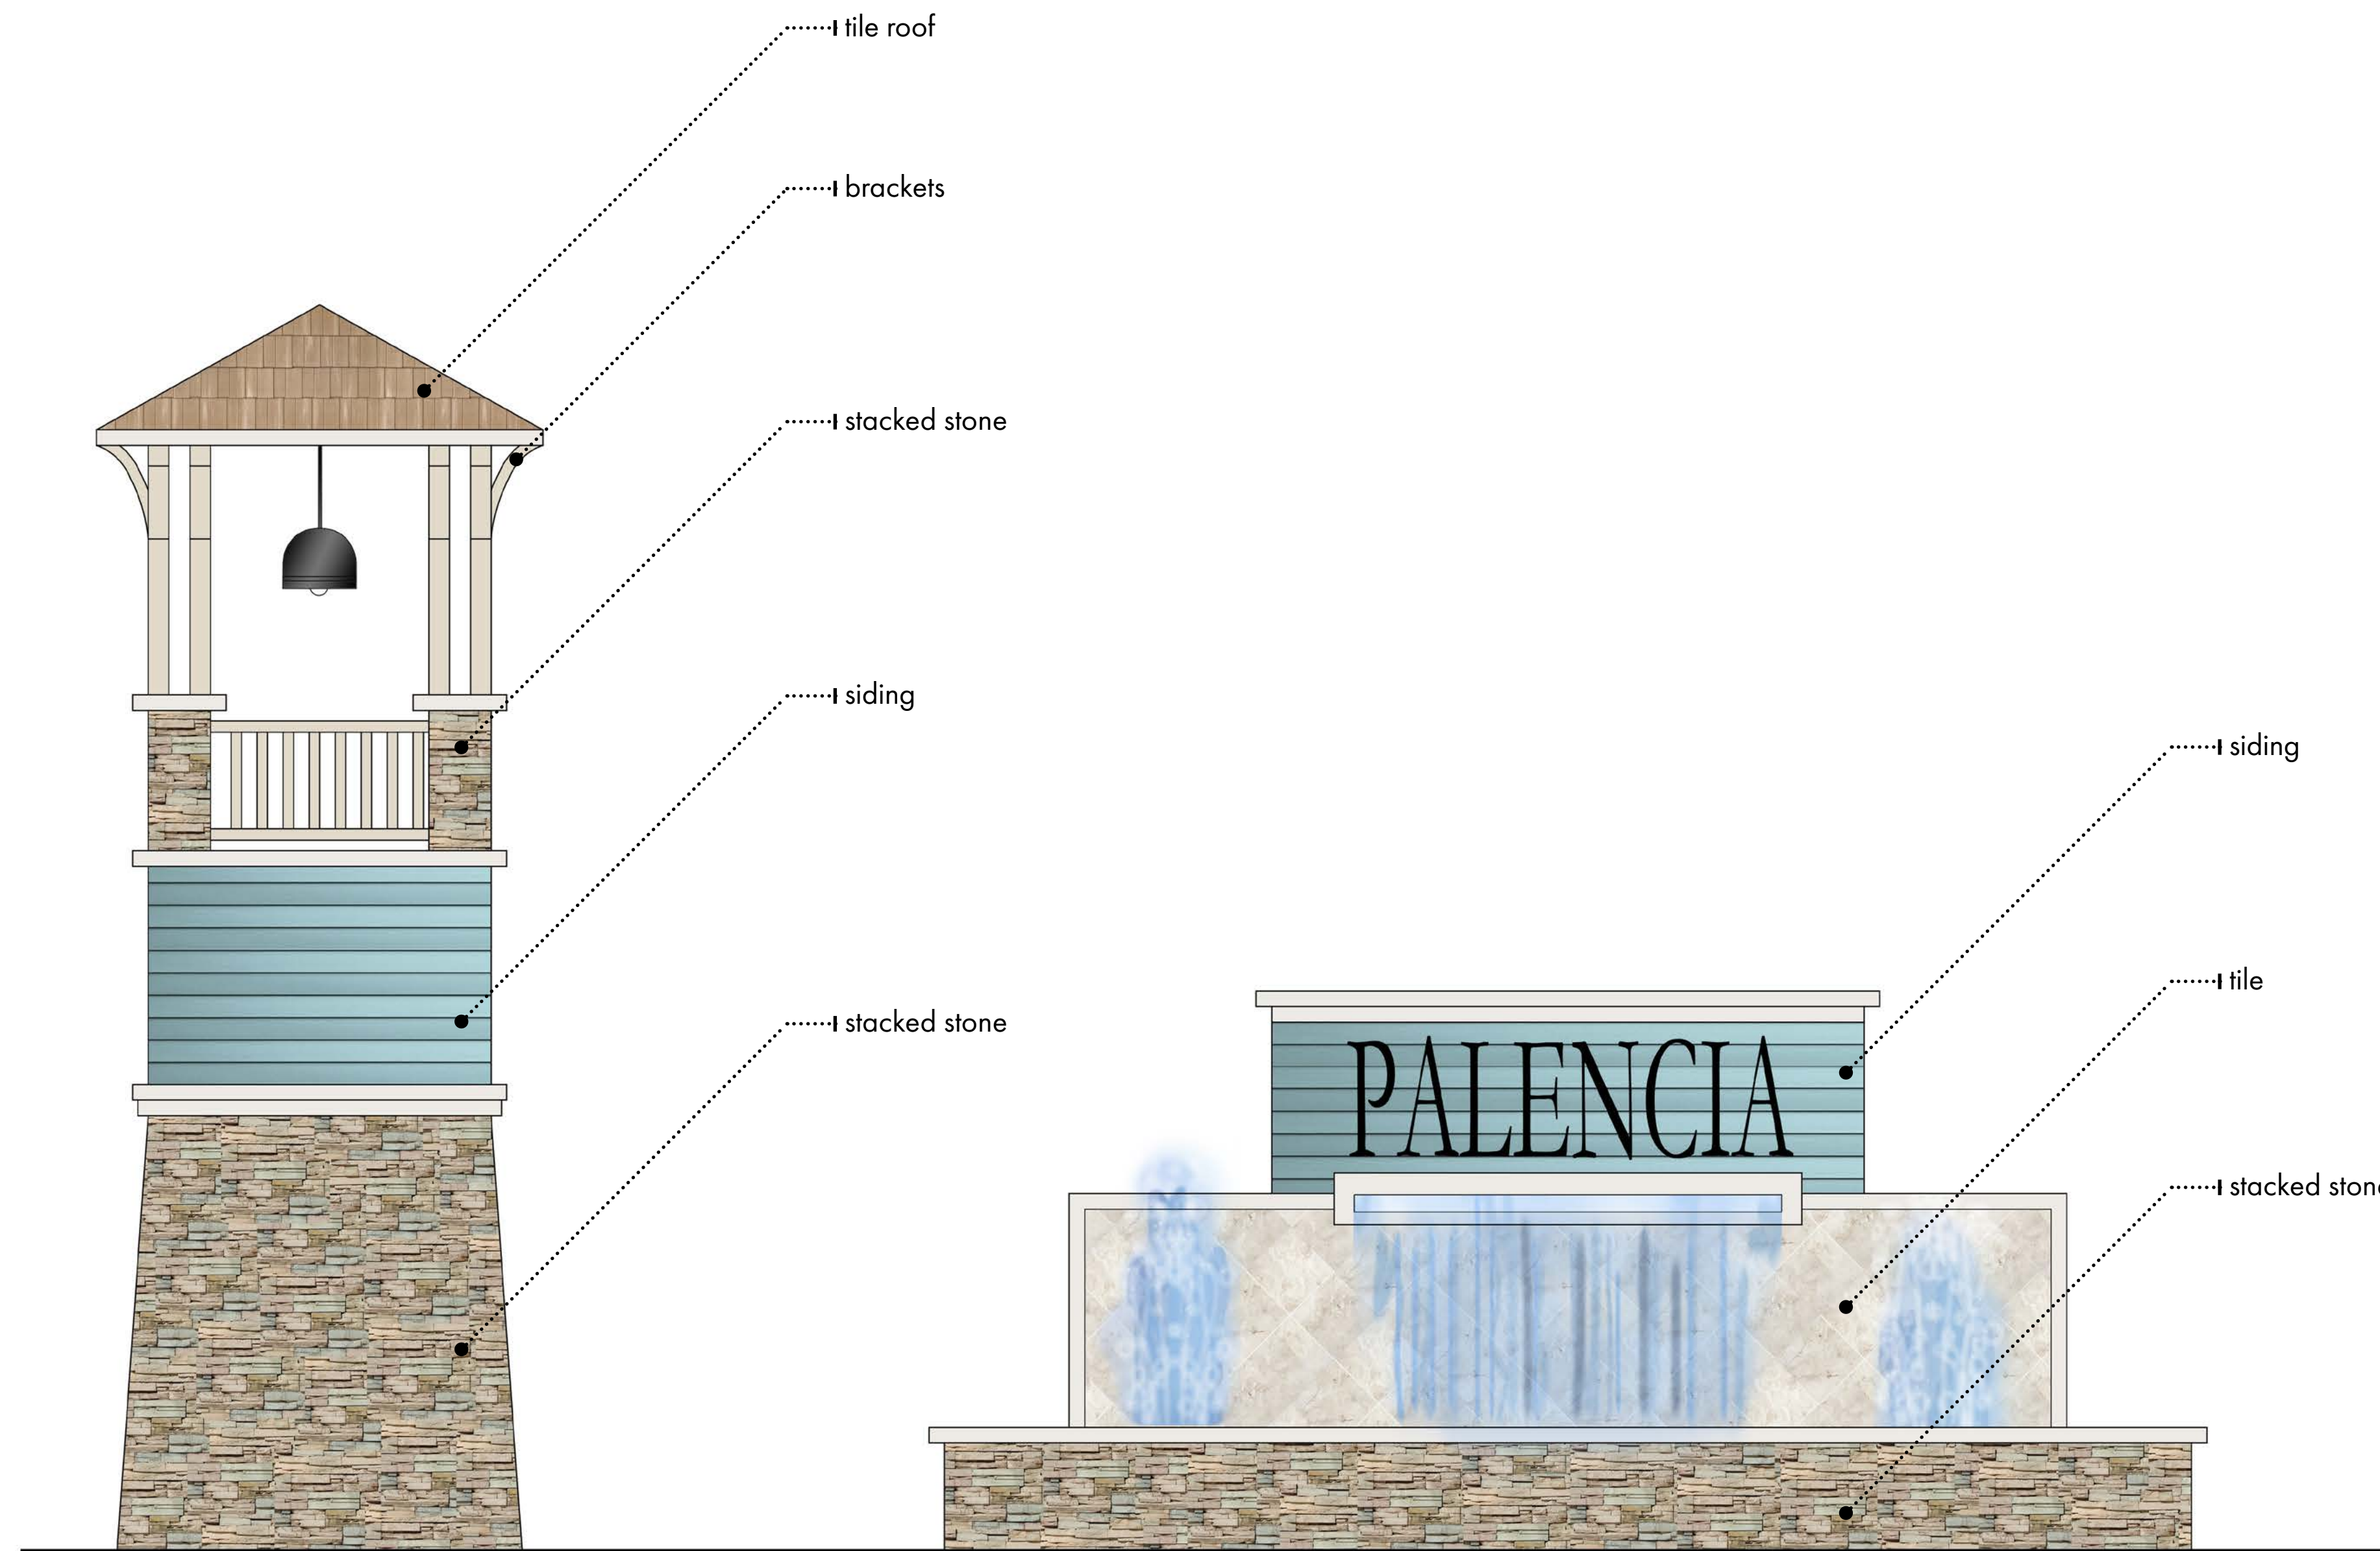


February 18, 2021 9:52 AM R:\Projects\1227-501 Palencia\Entry Monument\DO Drawings\Palencia\1227-501-002 Palencia Material Exhibit\Current Plans\1227-501-002 Palencia Material Exhibit.dwg







FRONT

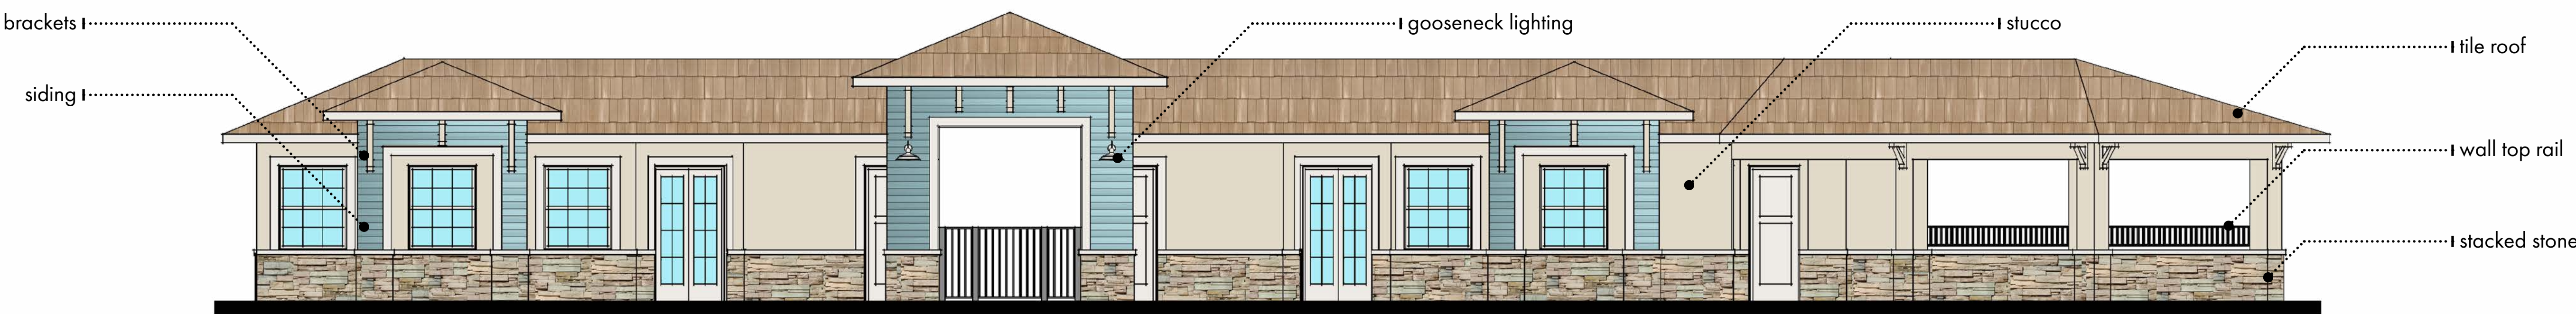

REAR

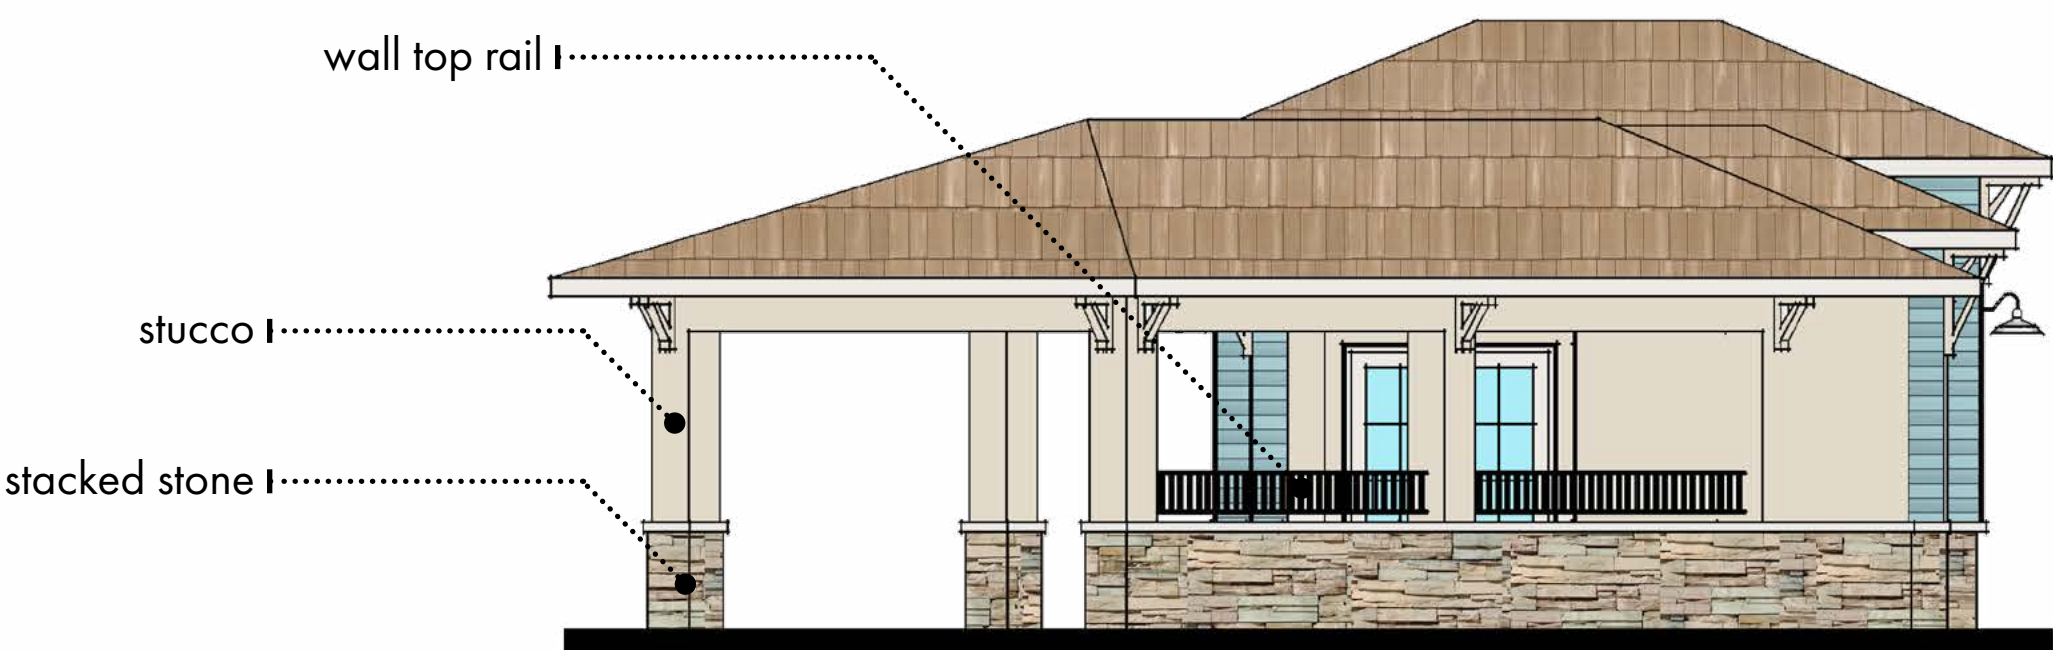

LEFT

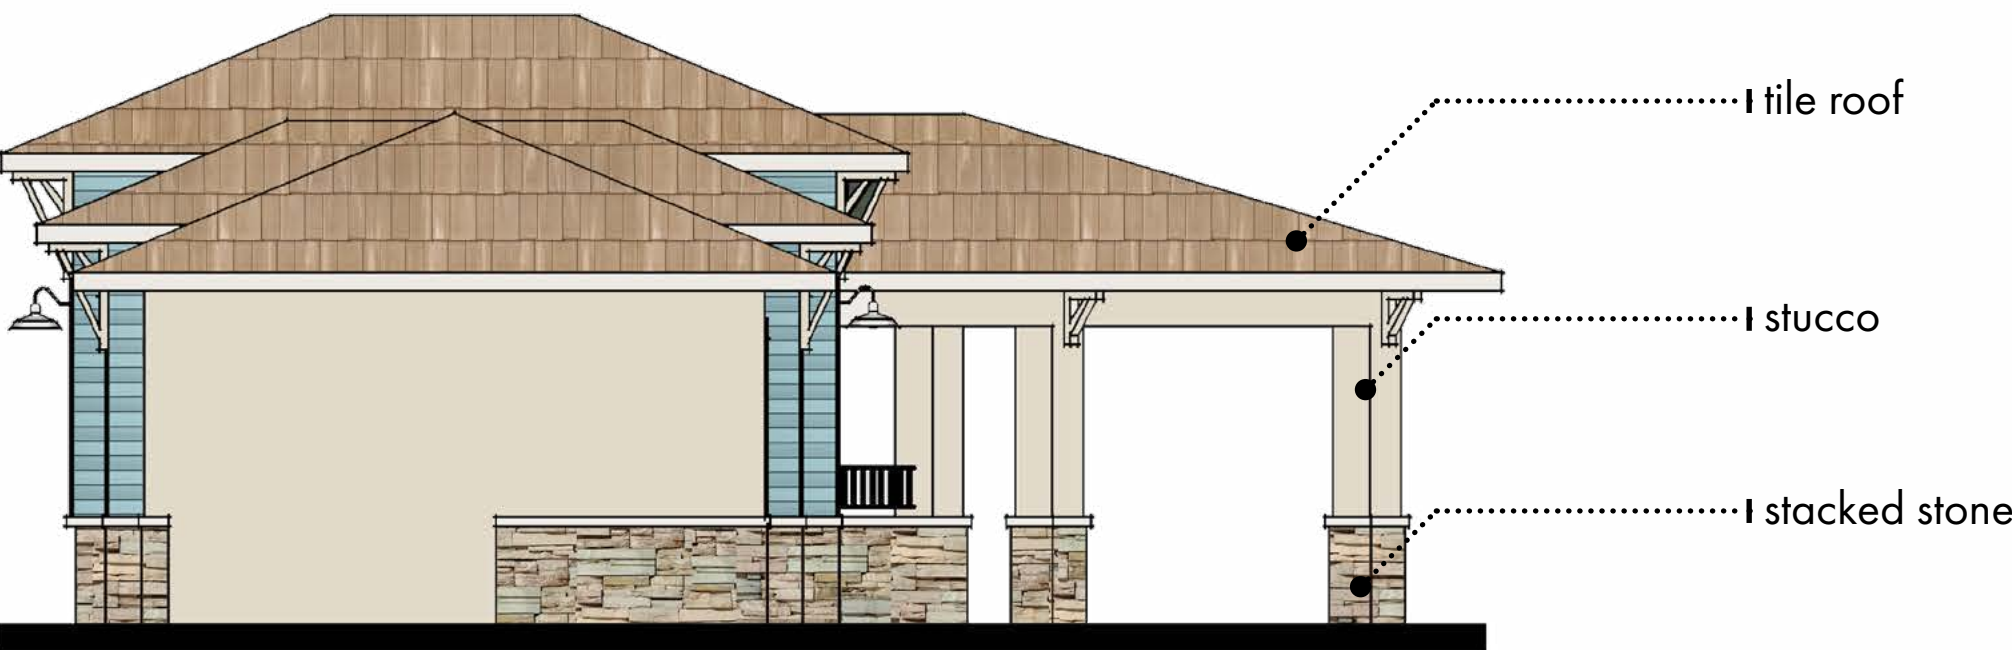

RIGHT

February 18, 2021 9:52 AM B:\Project\1227-301\Palencia\Bry-Monument\DO-Drawings\Clubhouse\Clubhouse Materials Exhibit.dwg 1227-301-802 Clubhouse Materials Exhibit.dwg 1227-301-802 Clubhouse Materials Exhibit.dwg