


ABBREVIATIONS OF SURVEYING TERMS

(C) = CALCULATED DISTANCE, ANGLE OR BEARING
(D) = DEED CALL, BEARING AND/OR ANGLE
(M) = MEASURED DISTANCE OR ANGLE
(P) = PLAT DISTANCE OF BEARING/ANGLE
(R) = RADIAL LINE OR RADIUS


A = ARC
ALUM = ALUMINUM
B.M. = BENCH MARK
BLDG. = BUILDING
C.B. = CATCH BASIN
C.B.S. = CONCRETE BLOCK AND STOOD
C.L.F. = CHAIN LINK FENCE
C.M. = CONCRETE MONUMENT
C.M.P. = CORRUGATED METAL PIPE
C.D. = CLEAN OUT FITTING
CATV = CABLE TELEVISION BOX
CH = CHORD
CL = CENTERLINE
CONC. = CONCRETE
COR. = CORNER
D.F. = DRAIN FIELD
EASE = EASEMENT
E.S. = ELECTRIC SERVICE
EL. OR ELEV. = ELEVATION
E.P. = EDGE OF PAVING
E/W = EDGE OF WATER
F.B. = FIELD BOOK
F.F. = FINISHED FLOOR
F.H. = FIRE HYDRANT
FND. = FOUND
F.P. & L. = FLORIDA POWER & LIGHT COMPANY
FT. = FEET
G.T.E. = GENERAL TELEPHONE CABLE BOX
G.V. = GATE VALVE
GUY = GUY ANCHOR
H.C. = HANDSOME
H.W. = HEADWALL
I.P. = IRON PIPE
I.R. = IRON ROD OR RE-BAR
I.R.L. = IRRIGATION PIPE
INT. = INTERSECTION
INVT. = INVERT
J.B. = JUNCTION BOX
L.B. = LAND SURVEYORS BOARD LICENSE NUMBER
L. = LENGTH
M.H. = MANHOLE
M.H.W. = MEAN HIGH WATER LINE
M.L.W. = MEAN LOW WATER LINE
O.V. = OVERHEAD
O.W.L. = ORDINARY HIGH WATER LINE
O.S. = OFFSET
P.C. = POINT OF CURVATURE
P.C.C. = POINT OF COMPOUND CURVATURE
P.C.P. = PERMANENT CONTROL POINT
P.C. = PAGE
P.I. = POINT OF INTERSECTION
P.L.S. = PROFESSIONAL LAND SURVEYOR
P.O.B. = POINT OF BEGINNING
P.O.C. = POINT OF COMMENCEMENT
P.P. = POWER POLE
P.R.C. = POINT OF REVERSE CURVATURE
P.R.M. = PERMANENT REFERENCE MONUMENT
P.T. = POINT OF TANGENCY
PAVT. = PAVEMENT
R.C.P. = REINFORCED CONCRETE PIPE
R.C.W. = RECLAIMED WATER SERVICE
REF. = REFERENCED POINT BY 4 OFFSET NAILS
RES. = RESIDENCE
RET. = RETAINING
R/W = RIGHT OF WAY
R.S. = REGISTERED LAND SURVEYOR
R.P. = RADIAL POINT
R.R. SPIKE = RAILROAD SPIKE
S.S. = SPRINKLER HEAD
S.S. = SEWER SERVICE
S.T. = SEPTIC TANK
SQ. = SQUARE
SW. = SEAWALL
S.W. = SIDEWALK
T.B.M. = TEMPORARY BENCH MARK
TELE. = TELEPHONE
TOPG. = TOPOGRAPHICAL
TRANS. = TRANSFORMER
T/B = TOP OF BANK
T/S = TOP OF SLOPE
U.G. = UNDERGROUND
W.T.W. = WATERWAY
W.M. = WATER METER
W.S. = WATER SERVICE

THIS LIST IS PROVIDED PURSUANT TO 81B17-6.003 (16) FLORIDA ADMINISTRATIVE CODE AND TO ASSIST YOU IN UNDERSTANDING THE ATTACHED SURVEY.

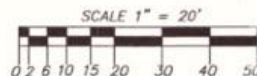

NOTE: TREES, ELEVATIONS & UNDERGROUND UTILITIES ARE NOT SHOWN.

FLOOD ZONE "C"
COMMUNITY #125154
PANEL #0005 "D"
FIRM DATE 5/18/92

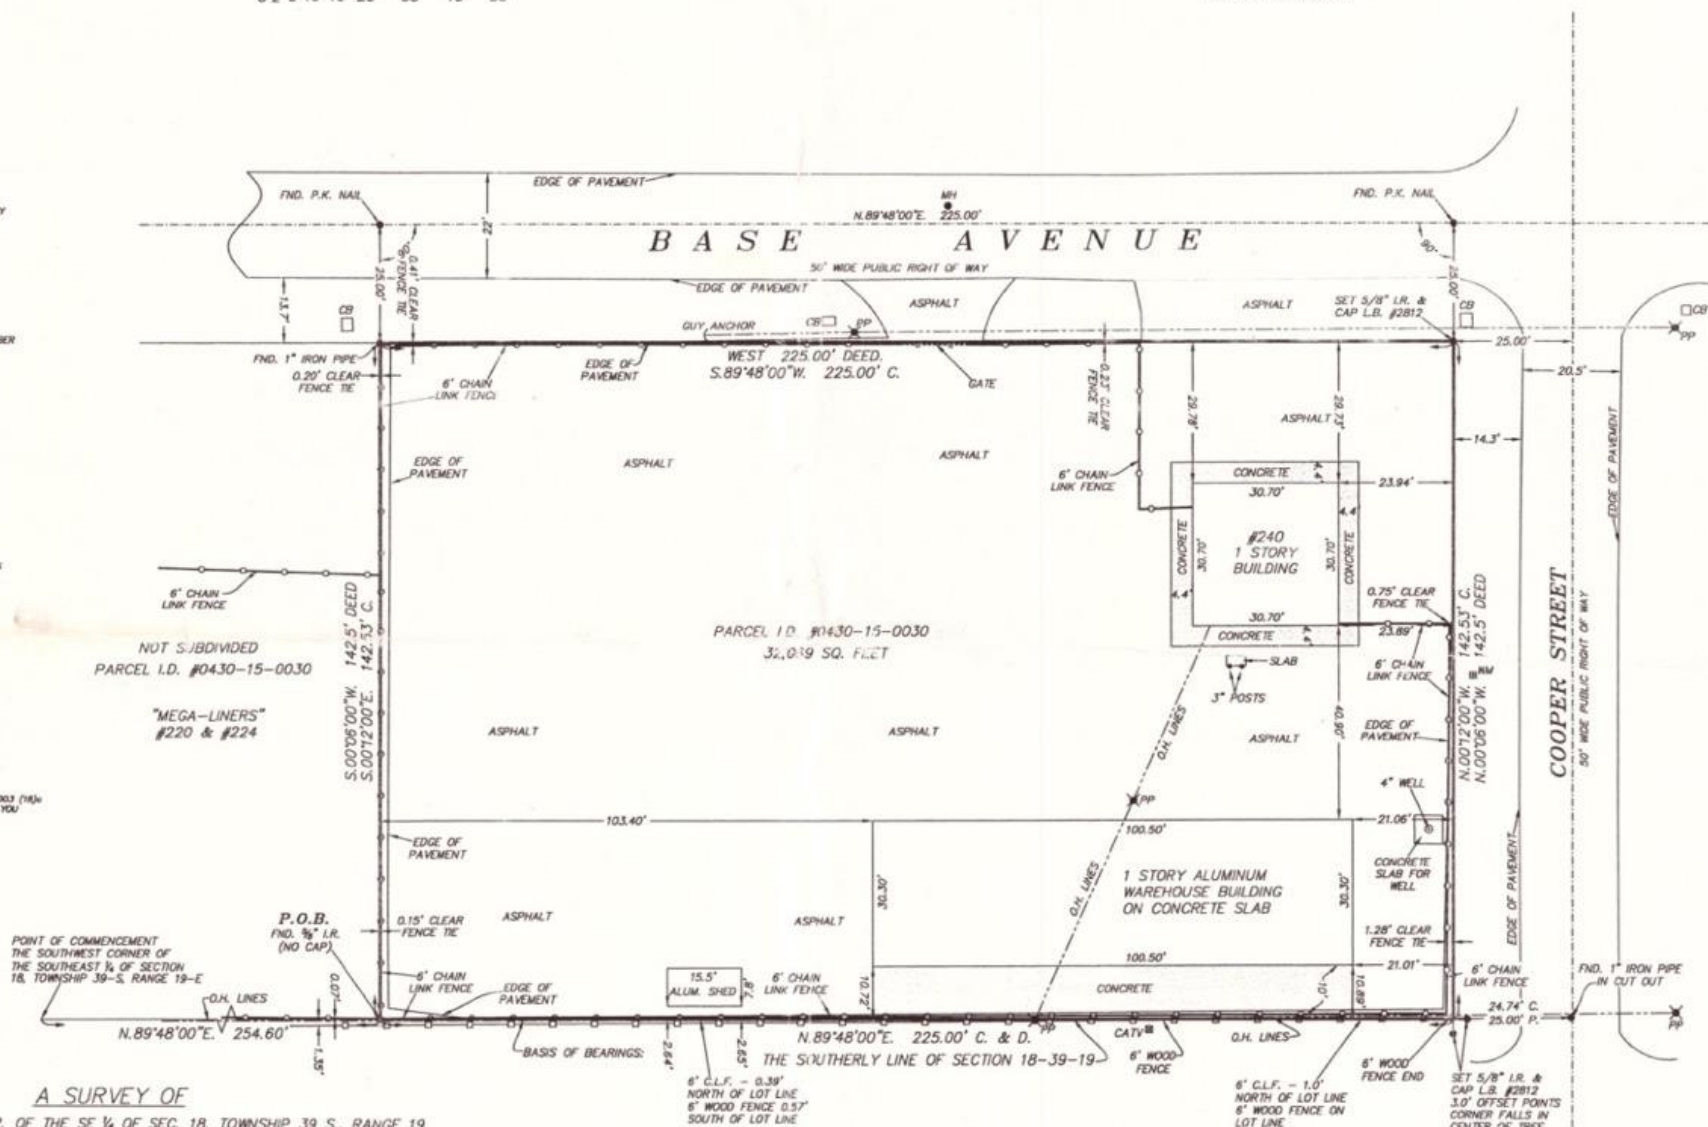

A SURVEY OF

BEGIN AT THE SW COR. OF THE SE ¼ OF SEC. 18, TOWNSHIP 39 S., RANGE 19 E.; THENCE N. 89°48' E. ALONG THE S. LINE OF SAID SEC. 18 A DISTANCE OF 254.6 FT. TO THE POINT OF BEGINNING; THENCE N. 89°48' E. 225.00 FT.; THENCE N. 0°06' E. 142.30 FT.; THENCE W. 225.00 FT.; THENCE S. 0°06' W. 142.5 FT. MORE OR LESS, TO THE POINT OF BEGINNING, ALL LYING AND BEING IN THE SE ¼ OF SEC. 18, TOWNSHIP 39, RANGE 19 E., SARASOTA COUNTY, FLORIDA.

NOTE: THE ABOVE DESCRIPTION WAS FURNISHED TO US BY: CHELSEA TITLE COMPANY
PER TITLE COMMITMENT #CM-1-4030-19259.

"GULF AIRE APARTMENTS"
CONDO BOOK 16, PAGE 28
& CONDO BOOK 25, PAGE 21

CERTIFIED TO:
CRAIG WILDASIN
WACHOVIA BANK
CHELSEA TITLE COMPANY
AMERICAN PIONEER TITLE INSURANCE COMPANY

Revision Number:	Date:	Revision Made:
Revision Number:	Date:	Revision Made:
LEGEND
(P) = Plot Information
(D) = Deed Information
(C) = Calculated Information
(M) = Measured Distance or Angle
Note: See the upper left corner for more abbreviations.

NOTES
Directions if shown are shown as "D" and refer to the nearest corner marked Station of 1000. Subject to easements and rights of way of record which are not shown herein.

SURVEYOR'S CERTIFICATE

I hereby certify that a survey was made from the property as described and shown herein, and that this survey and station are correctly and correctly to the best of my knowledge and belief and that this survey meets the minimum standards set forth in the Florida Statutes and the Florida Board of Professional Surveyors and Engineers in Chapter 81B17-6, Florida Administrative Code (F.A.C.) in Section 47E.01, "General" Chapter.

BRIGHAM SURVEYING, INC. LB 2812

DATE OF SURVEY: 3/20/03

Signature: [Signature]

REGISTERED SURVEYOR AND MAPPER THIS JOURNAL, SECTION, PLAT OR MAP IS FOR PERMANENT RECORD, PUBLISHED AND IS NOT VOID.

Title: BOUNDARY & LOCATION SURVEY
Prepared for: CRAIG WILDASIN
Certified to: SEE ABOVE
Sketch No. 9970-B Scale: 1" = 20'
Field Book: 666 Page: 71 TO 73
Drawn By: O.B. Checked By: R.T.B.

Brigham Surveying, Inc.
Land Surveyors
712 Shamrock Blvd.
Venice, Florida 34293
ph. (941) 493-4430