



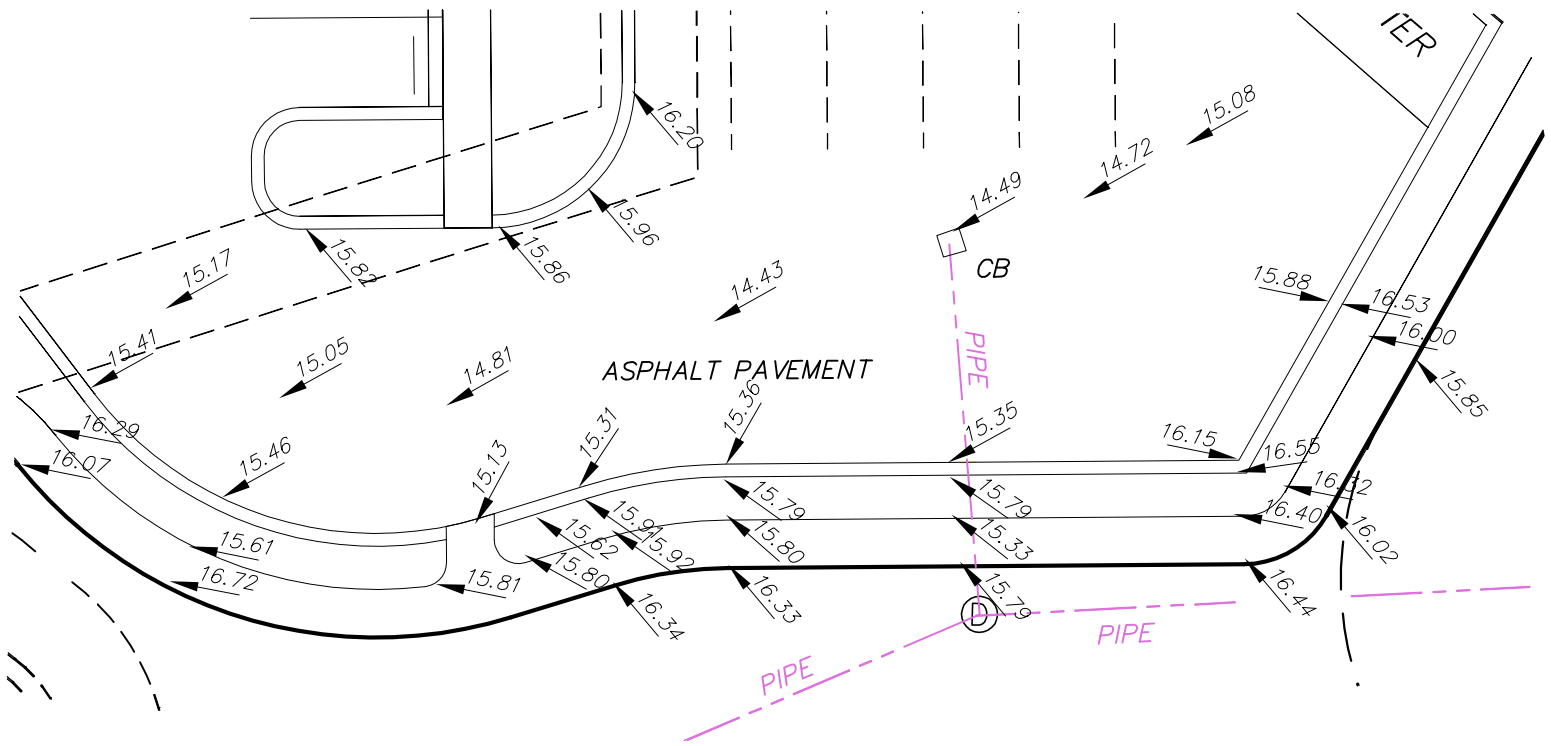


NORTH

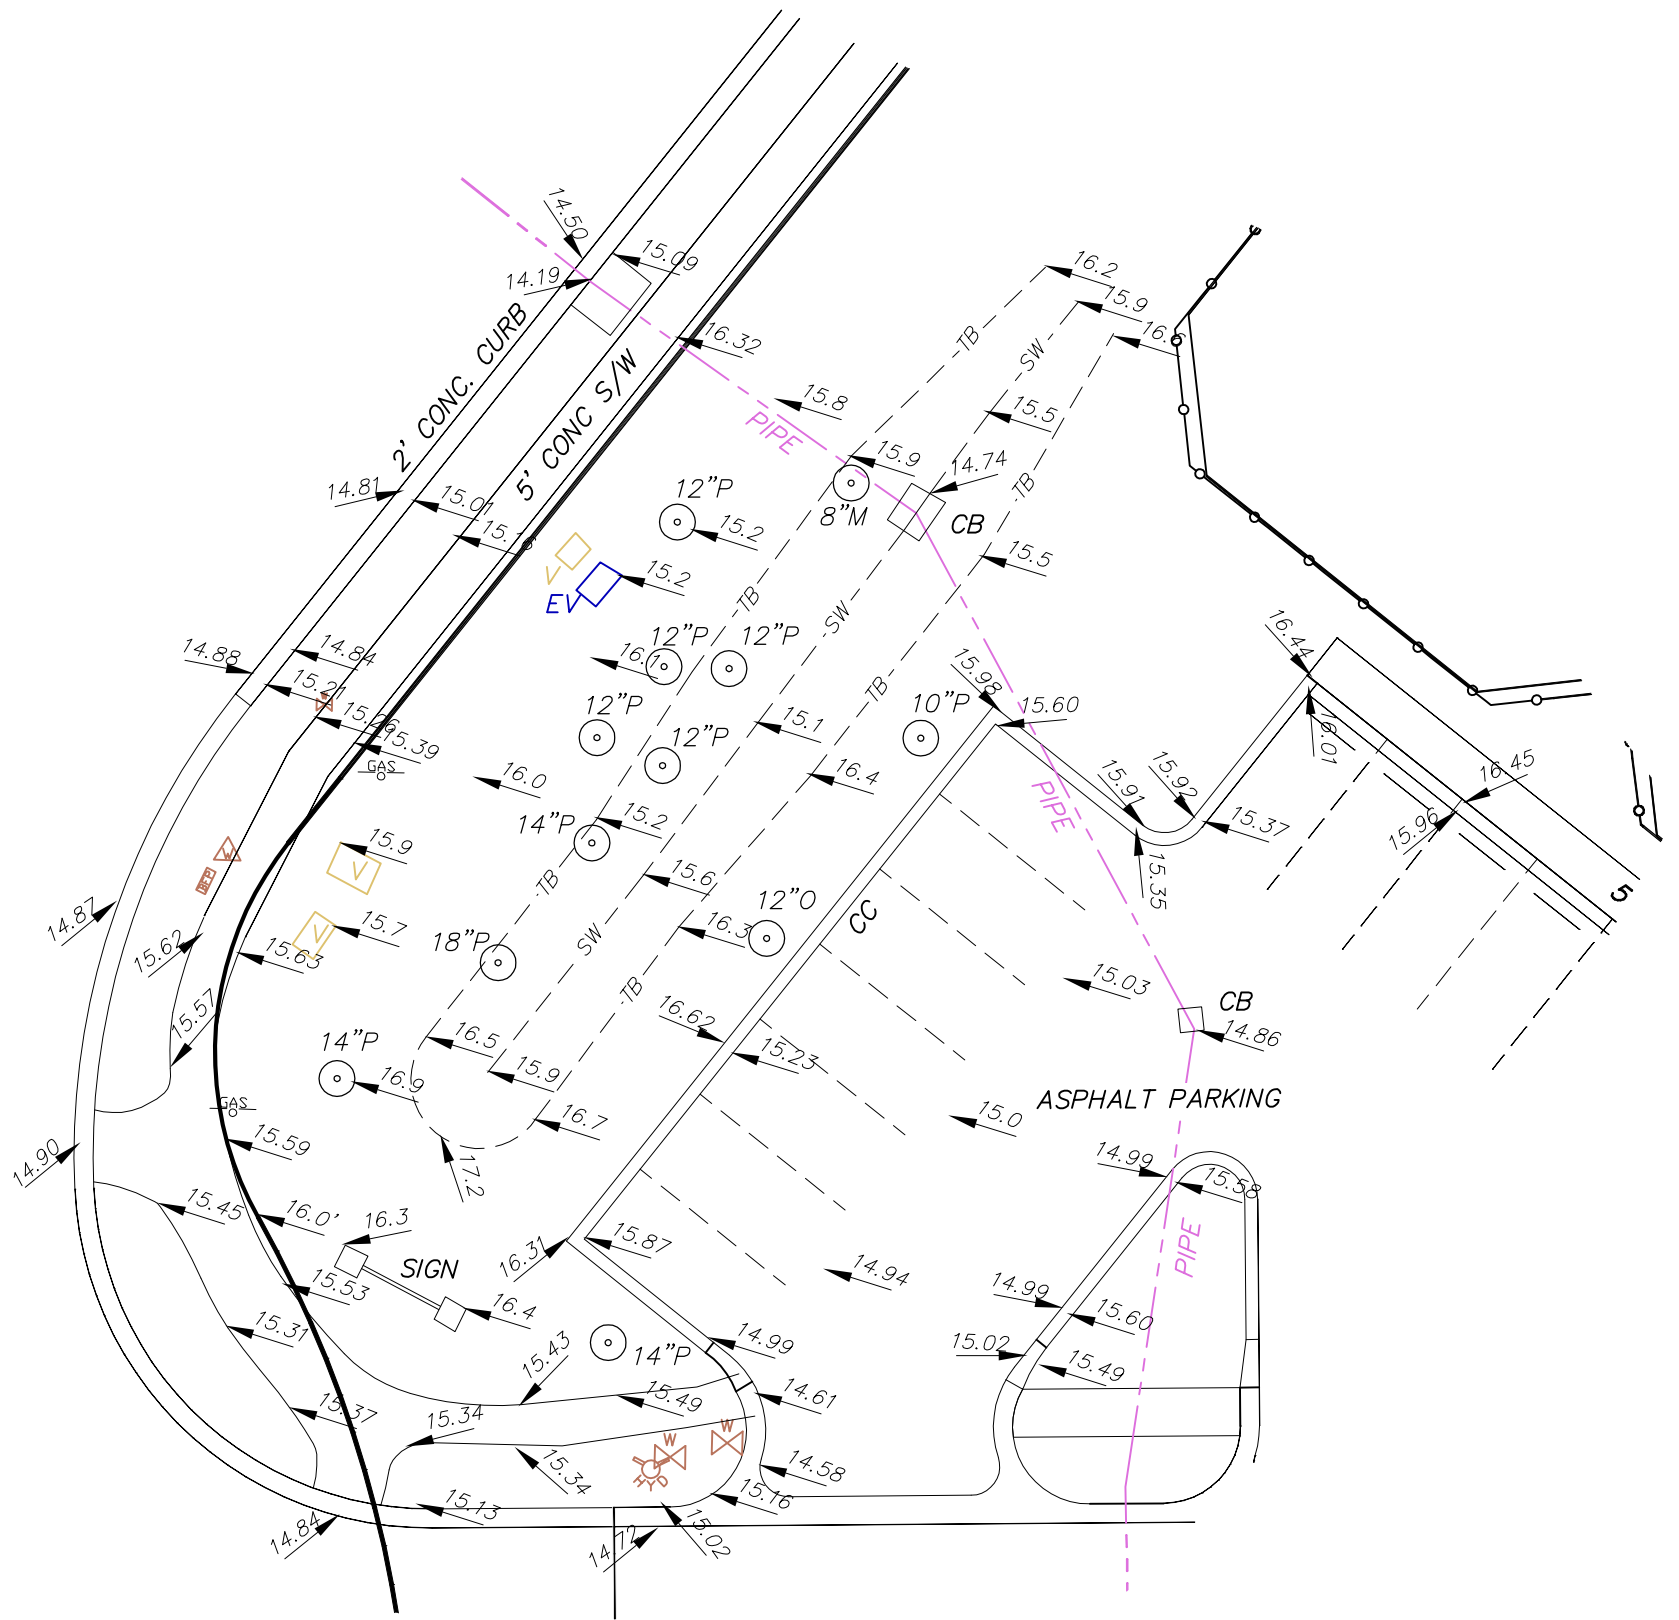

ABBREVIATIONS:

- V = VERIZON VAULT
- LB = LICENSED BUSINESS
- CB = CATCH BASIN
- S/W = CONCRETE SIDEWALK
- O = OAK TREE
- P = PALM TREE
- TB = TOP OF BANK
- SW = SWALE
- EV = ELECTRIC VAULT
- V = VERIZON VAULT
- BFP = BACK FLOW PREVENTOR
- I.D. = IDENTIFICATION
- W = WATER VALVE

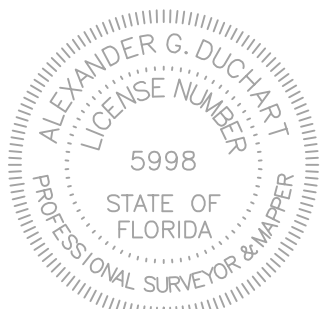

"THE SEAL APPEARING ON THIS DOCUMENT WAS AUTHORIZED BY ALEXANDER DUCHART P.S.M."

APRIL 3, 2018

(Signature)
 ALEXANDER G. DUCHART
 PROFESSIONAL SURVEYOR & MAPPER
 FLORIDA REGISTRATION NO. 5998

SURVEYOR'S NOTES:

1. THE SYMBOLS REFLECTED IN THE LEGEND AND ON THIS SURVEY MAY HAVE BEEN ENLARGED FOR CLARITY. THE SYMBOLS HAVE BEEN PLOTTED AT THE CENTER OF THE FIELD LOCATION AND MAY NOT REPRESENT THE ACTUAL SHAPE OR SIZE OF THE FEATURE.
2. UNDERGROUND IMPROVEMENTS, UTILITIES OR ENCROACHMENTS NOT LOCATED.
3. ELEVATIONS SHOWN ON THIS PLAN ARE REFERRED TO NAVD 1988 DATUM DERIVED FROM D.O.T. RTK OBSERVATIONS.

"UNLESS IT BEARS THE SIGNATURE AND ORIGINAL RAISED SEAL OF A FLORIDA LICENSED SURVEYOR AND MAPPER, THE BOUNDARY SURVEY IS FOR INFORMATION ONLY AND IS NOT VALID."

SCALE: 1" = 20'



A. DUCHART LAND SURVEYING, INC.

2403 VERMONT AVENUE EAST
 BRADENTON, FL 34208
 aduchart@gmail.com
 941-896-6811

LB-8115