

SEE SHEET 1 OF 5 FOR PARCEL DESCRIPTION AND REPORT
NOT VALID UNLESS CONTAINS ALL SHEETS

NOT VALID UNLESS CONTAINS ALL SHEETS


LEGEND

abbreviations can be found herein.

- [illegible]

MATCH LINE SEE SHEET 2 OF 5

MATCH LINE SEE SHEET 4 OF 5

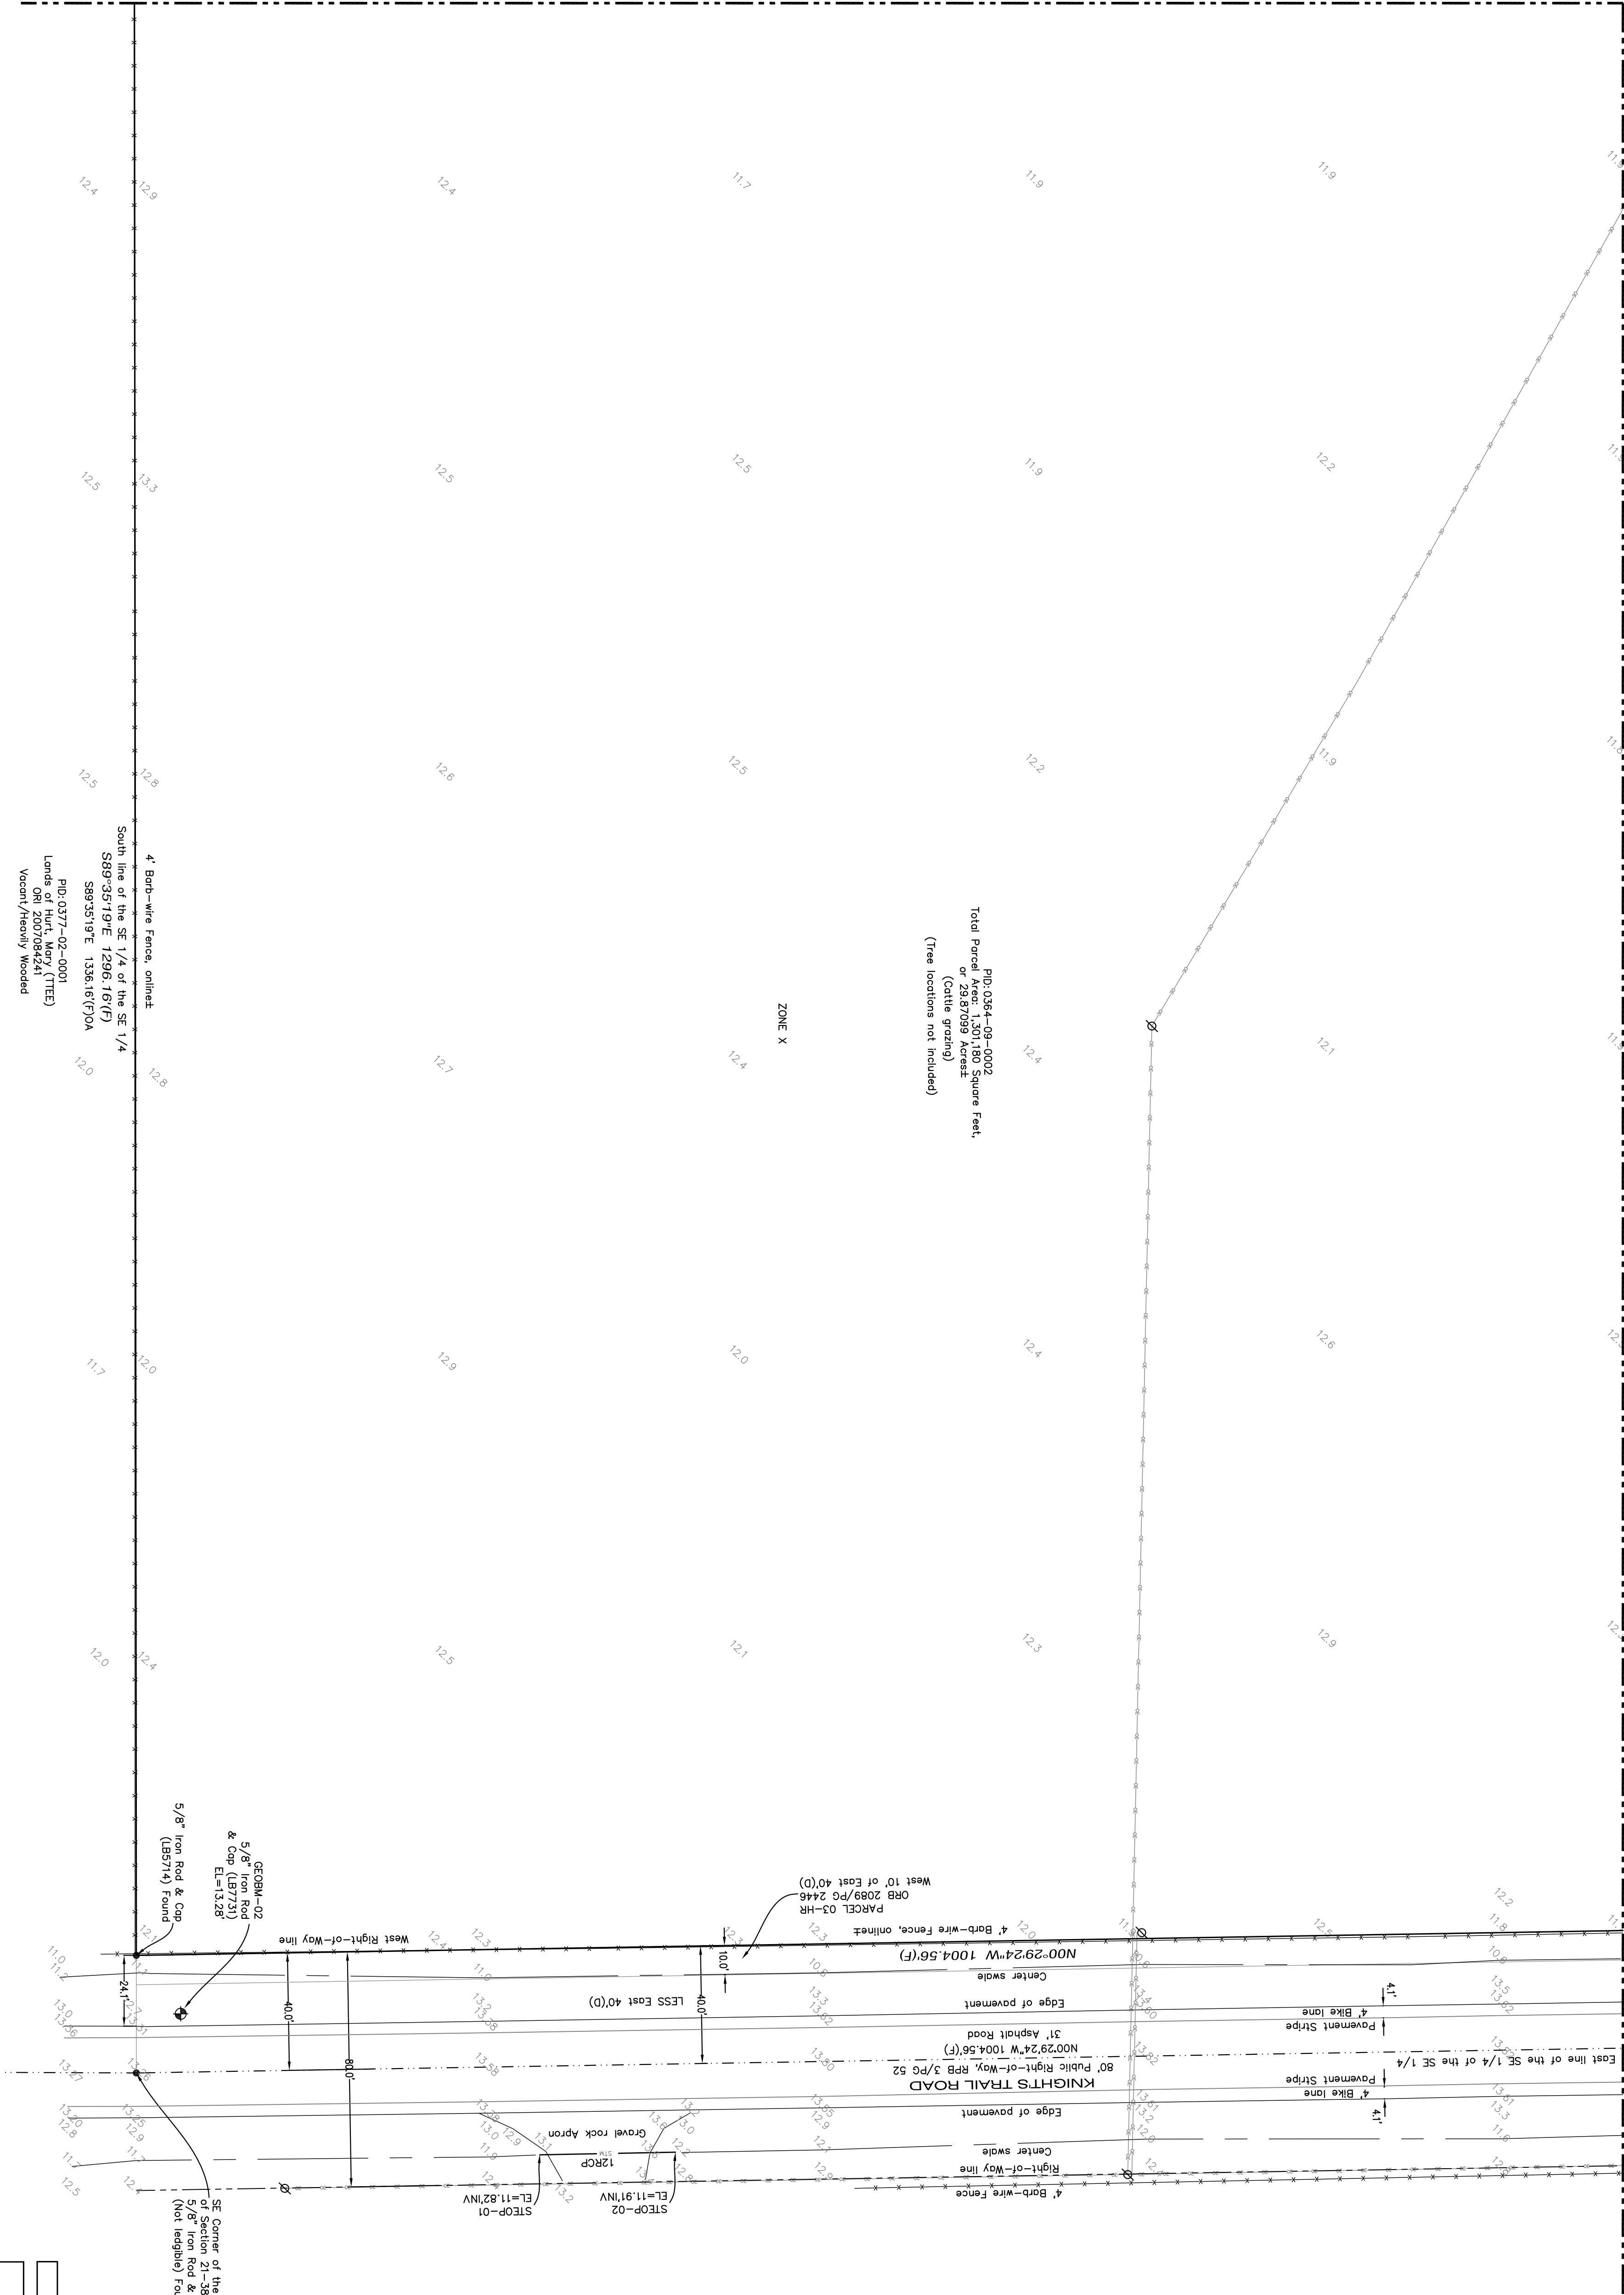

REVISION	DRAWN	DATE
1. Update Survey, add Grand Tree locations	DC	8/10/20
2.		
3.		
4.		

Map of ALTANPS LAND TITLE SURVEY

CERTIFIED TO:

Economic Housing Development, LLC

SITUS ADDRESS:
 2201 KNIGHT'S TRAIL ROAD,
 NOKOMIS, FLORIDA 34275.

DATE:	4/26/2017	TITLE --	PAGE --
PROJNO:	170100		
SHEET:	21	TWP: 3B S	RANGE 19 E
PATCHED BY:	0364-09--0032		

FILED	APR 26 2017	FBI
REC'D		
DISTRICT		
CLERK		

GEOSURV
SURVEYING & MAPPING
5707 19th Street W.,
Bradenton, Florida 34207
Tel. 877.407.3734
Fax 866.624.5163
www.geosurveygroup.com L.B. 7731 info@geosurveygroup.com

0' 30' 60'

GRAPHIC SCALE 1" = 30' (US Survey Feet)

© COPYRIGHT Geosure, LLC, 2017. All Rights Reserved

© COPYRIGHT Geosury, LLC, 2017. All Rights Reserved


SEE SHEET 1 OF 5 FOR PARCEL DESCRIPTION AND REPORT
NOT VALID UNLESS CONTAINS ALL SHEETS

SHEET NO. 4 of 5

•

SEE SHEET 1 OF 5 FOR PARCEL DESCRIPTION AND REPORT
NOT VALID UNLESS CONTAINS ALL SHEETS

SHEET NO.	5 of 5
-----------	--------

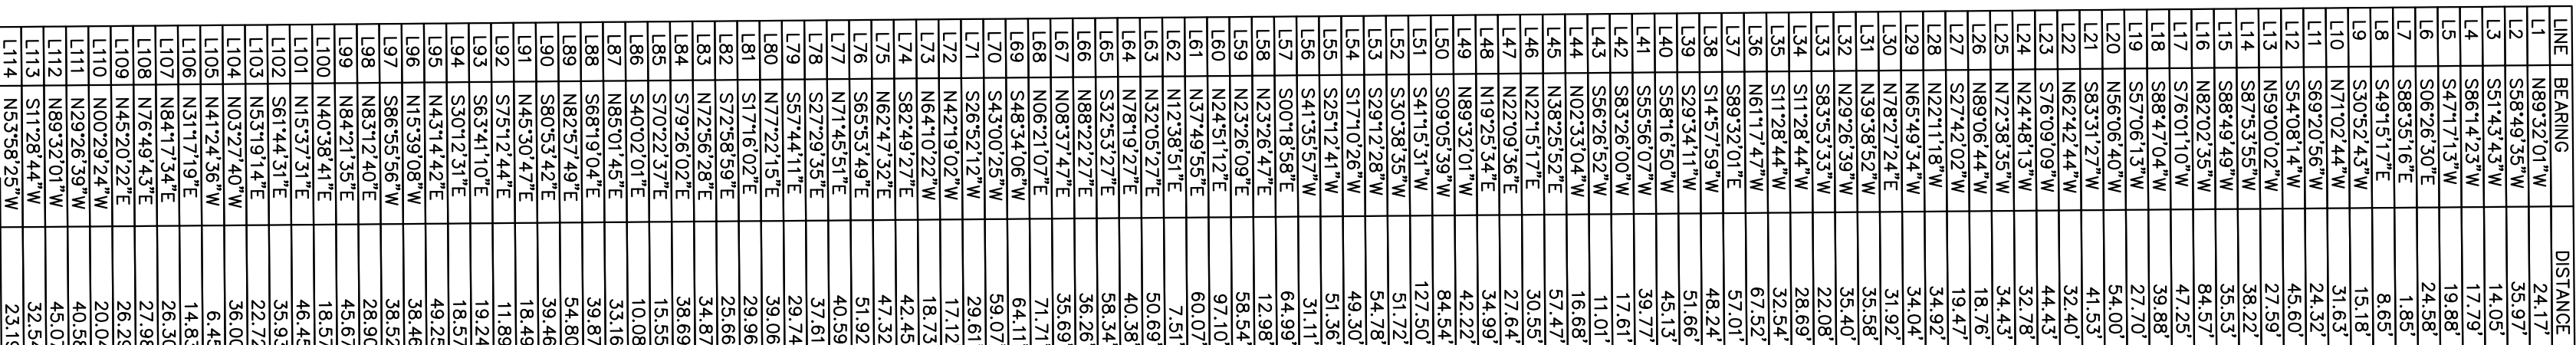

Map of ALTANPANS LAND TITLE SURVEY Economic Housing Development, LLC CERTIFIED TO:	
SITUS ADDRESS: 2201 KINGH'S TRAIL ROAD, NOKOMIS, CALIFORNIA 94045	
DATE: 4/26/2012	PG. 22 OF 22
PROJECT NO.: 170000	DATE OF SALE: 04/26/2012
SEC. 21	TWP. 38 S. RGE. 19 E.
PARCEL ID: 0354-09-0002	DATE OF SALE: 04/26/2012