


SITE PLAN


LEGEND

- A** 6'-0" The Home Depot Illuminated Channel Letters
- B** 2'-6" Garden Center Illuminated Channel Letters
- C** 2'-6" Lumber Illuminated Channel Letters
- D** 3'-0" TRC Illuminated Logo & Channel Letters
- E** 1'-0" Rental Hours Placard
- F** 1'-0" Rental Entrance Placard
- G** 1'-6" Canopy Clearance Entrance Panel
- H** 1'-6" Canopy Clearance Exit Panel
- M1** 6'-0" x 6'-0" D/F Monument @ 9'-0" OAH




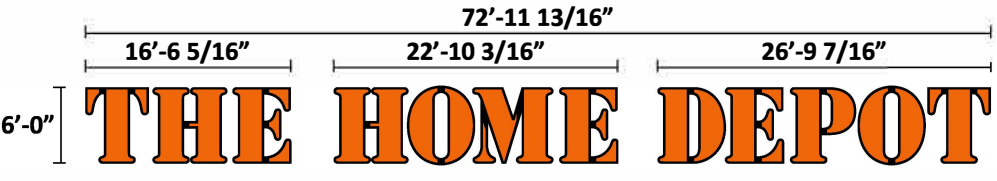


A 6'-0" CHANNEL LETTERS:
437.91 Square Feet

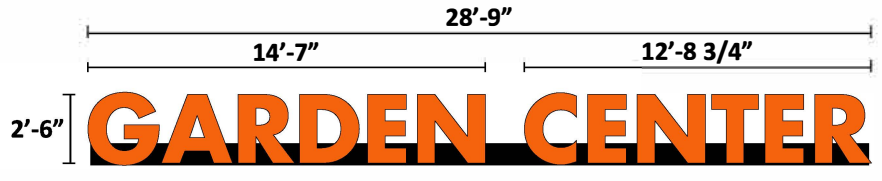


B 2'-6" CHANNEL LETTERS ON BOTTOM MOUNT RACEWAY:
71.88 Square Feet

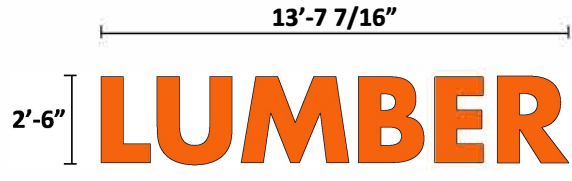


C 2'-6" CHANNEL LETTERS:
34 Square Feet

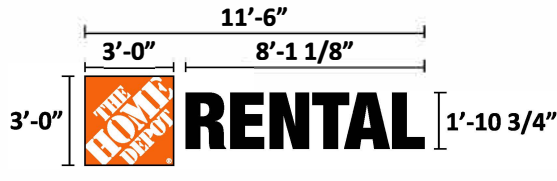

D 3'-0" CHANNEL LETTERS & LOGO:
34.5 Square Feet

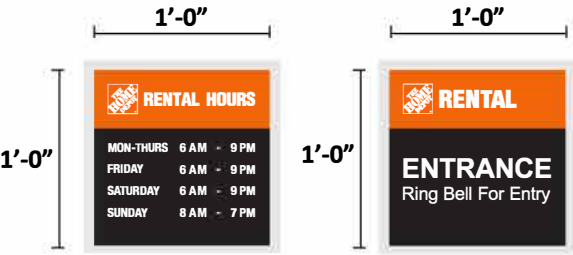



E F 1'-0" TRC PLACARDS:
1 Square Foot Each

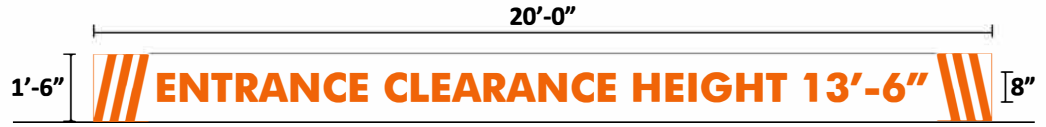


G 1'-6" CANOPY CLEARANCE ENTRANCE SIGN (NON-ILLUMINATED):
30 Square Feet



H 1'-6" CANOPY CLEARANCE EXIT SIGN (NON-ILLUMINATED):
30 Square Feet

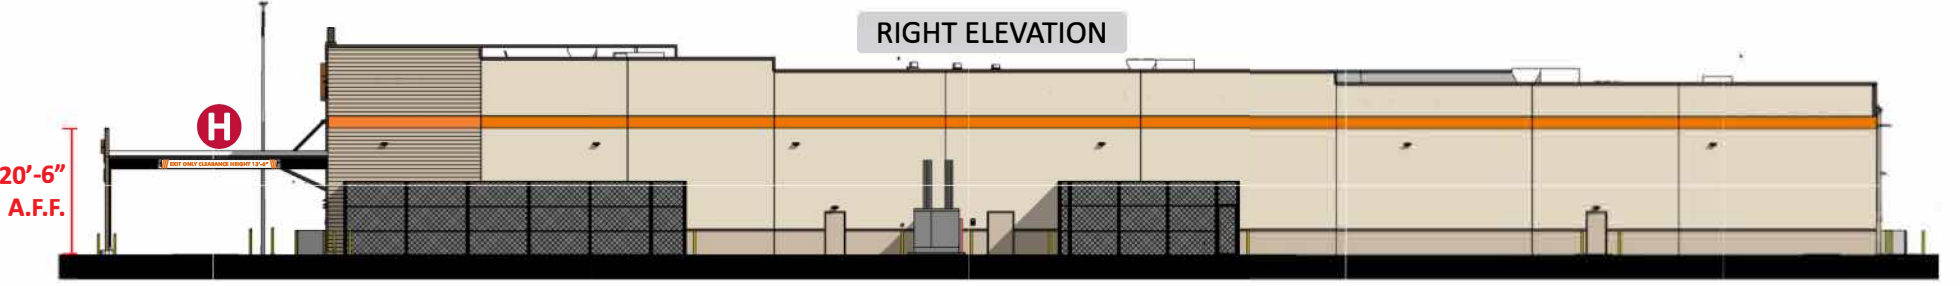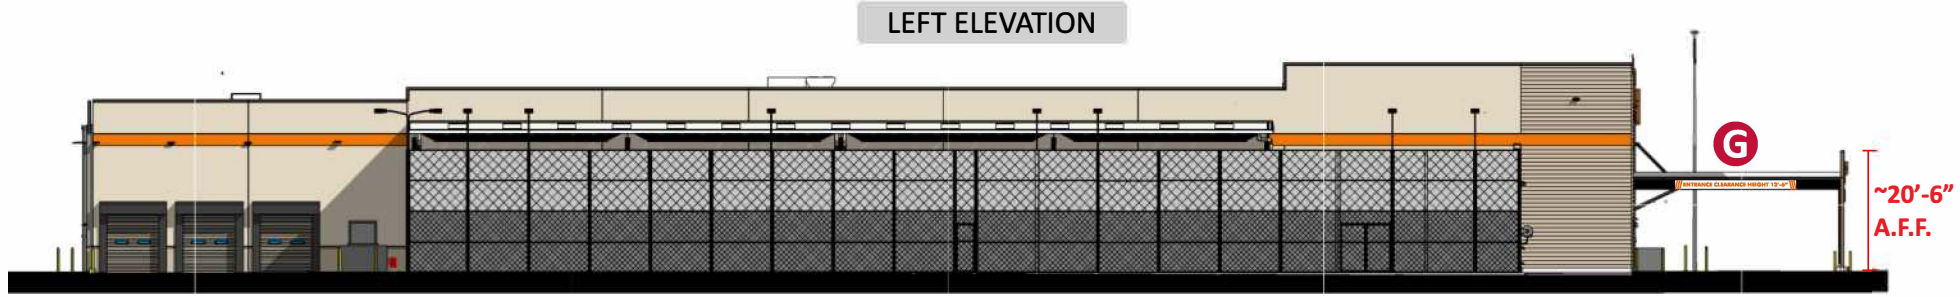


NEW DOUBLE FACE ILLUMINATED MONUMENT

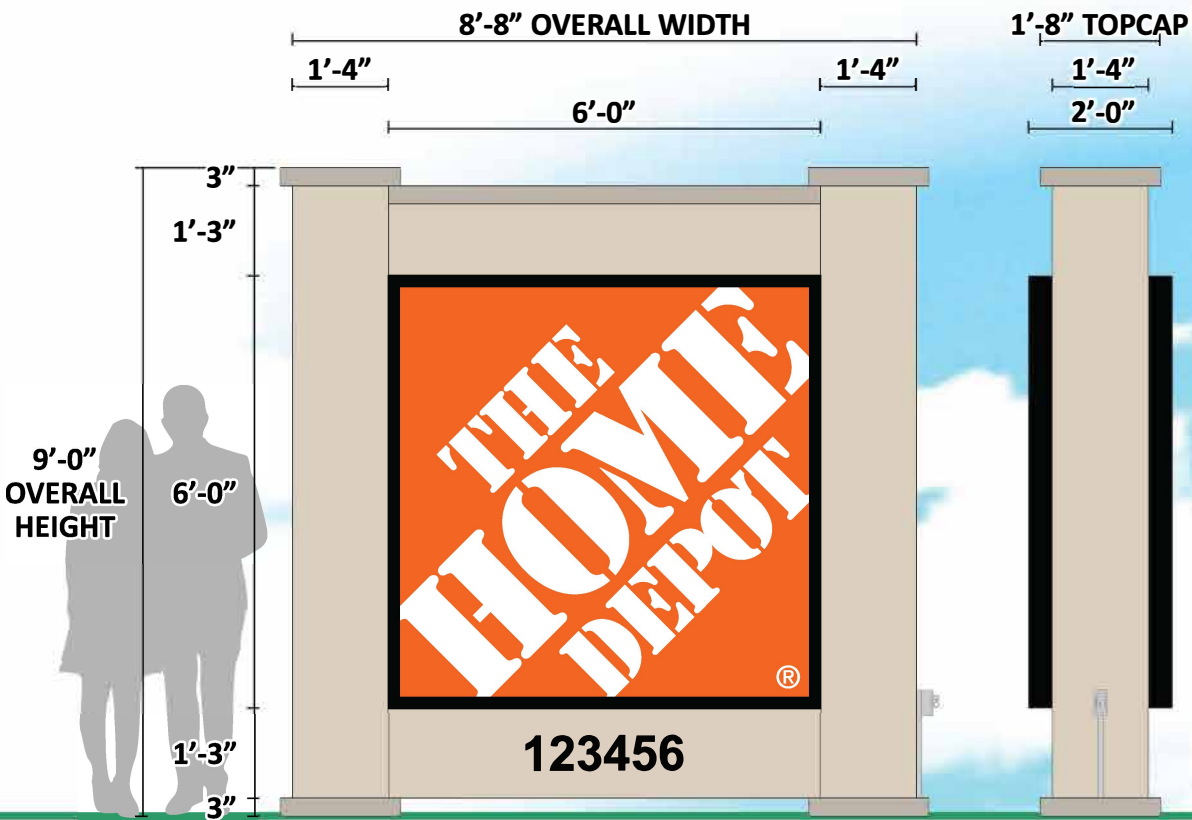

- M1 SIGN CABINET (36.00 SQUARE FEET):**
- **Frame:** 2"x 2" x 16 Gauge Square Tube Steel Frame W/ 2"x 2" x 3/16" Steel Angle
 - **Filler:** .063 Exterior Aluminum Painted Polyurethane Gloss Black
 - **Retainer:** .063 Aluminum (2" Face Side, 4" Return Side) Painted Polyurethane Gloss Black
 - **Faces:** 3M Panagraphics III Flexible Substrate W/ 3M 3630-44 Orange Vinyl First Surface White Copy Weeded Out & 3M 3660M Matte Overlamine. *For Printed Graphics: Contact A 3M MCS Warranty Printer Certified For Flex-Face Printing.*
 - **Illumination:** GE White LEDs Mounted On Vertical Rails. Power Supplies Are GE.
 - **Topcap:** 3" Tall .063 Aluminum Painted PPG Fly Ash (Texcoated)
 - **Columns:** Fabricated Aluminum Painted PPG Sawdust (Texcoated)

- STEEL & STRUCTURE:**
- Sized Within Accordance With Local Wind Load & Other Requirements
 - Must Be Approved By Atlantic/SSC Construction
 - All Exposed Steel Must Be Painted Polyurethane Gloss Black
- ELECTRICAL SPECIFICATIONS:**
- 277 Volts
 - 20 Amp Primary Power To Be Provided By Others Within 6'-0" (72") Of Sign Location.
 - GC and/or Electrician To Coordinate The Exact Location Before Sign Placement
 - Final Connection To Primary Power By Sign Contractor

COLORS:	
3M PANAGRAPHICS III FLEXIBLE FACES	3M 7725-12 BLACK VINYL
3M 3630-44 ORANGE VINYL	3M 3660M MATTE OVERLAMINATE
PPG FLY ASH (TEXCOATED)	PPG SAWDUST (TEXCOATED)

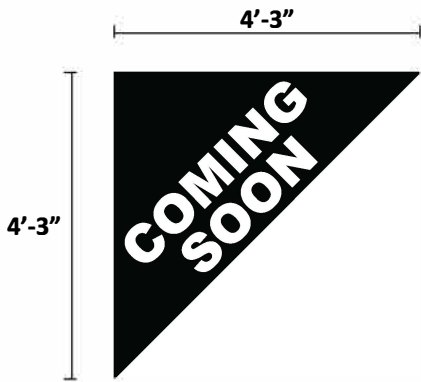

- COMING SOON SNIPES (QTY = 2):**
- First Surface Print on 3M U 46-20-Low Tac

