

CONSULTANTS
CIVIL ENGINEER
AM ENGINEERING LLC
8340 CONSUMER COURT
SARASOTA, FL. 34240
941 377-9178

OWNER

NEAL LAND AND NEIGHBORHOODS
5824 LAKEWOOD RANCH BLVD.
SARASOTA, FL. 34240
941 328-1201

**LAUREL ROAD
PHASE 2 AMENITY**

VENICE | FLORIDA

SIGNATURE & SEAL

FL Registration: LC26000471

PERMIT SET

ISSUE DATE

[illegible]

REVISIONS:

NO.	COMMENTS	DATE

NO.	COMMENTS	DATE
-----	----------	------


SHEET INFORMATION

JOB NUMBER 20064

DRAWN BY JB/GS

CHECKED BY _____ JE _____


SCALE: 1"=10'-0"

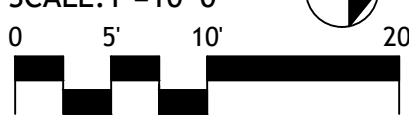

AMENITY PHOTOMETRICS PLAN

LP5.00

Copyright 2021 Booth Design Group

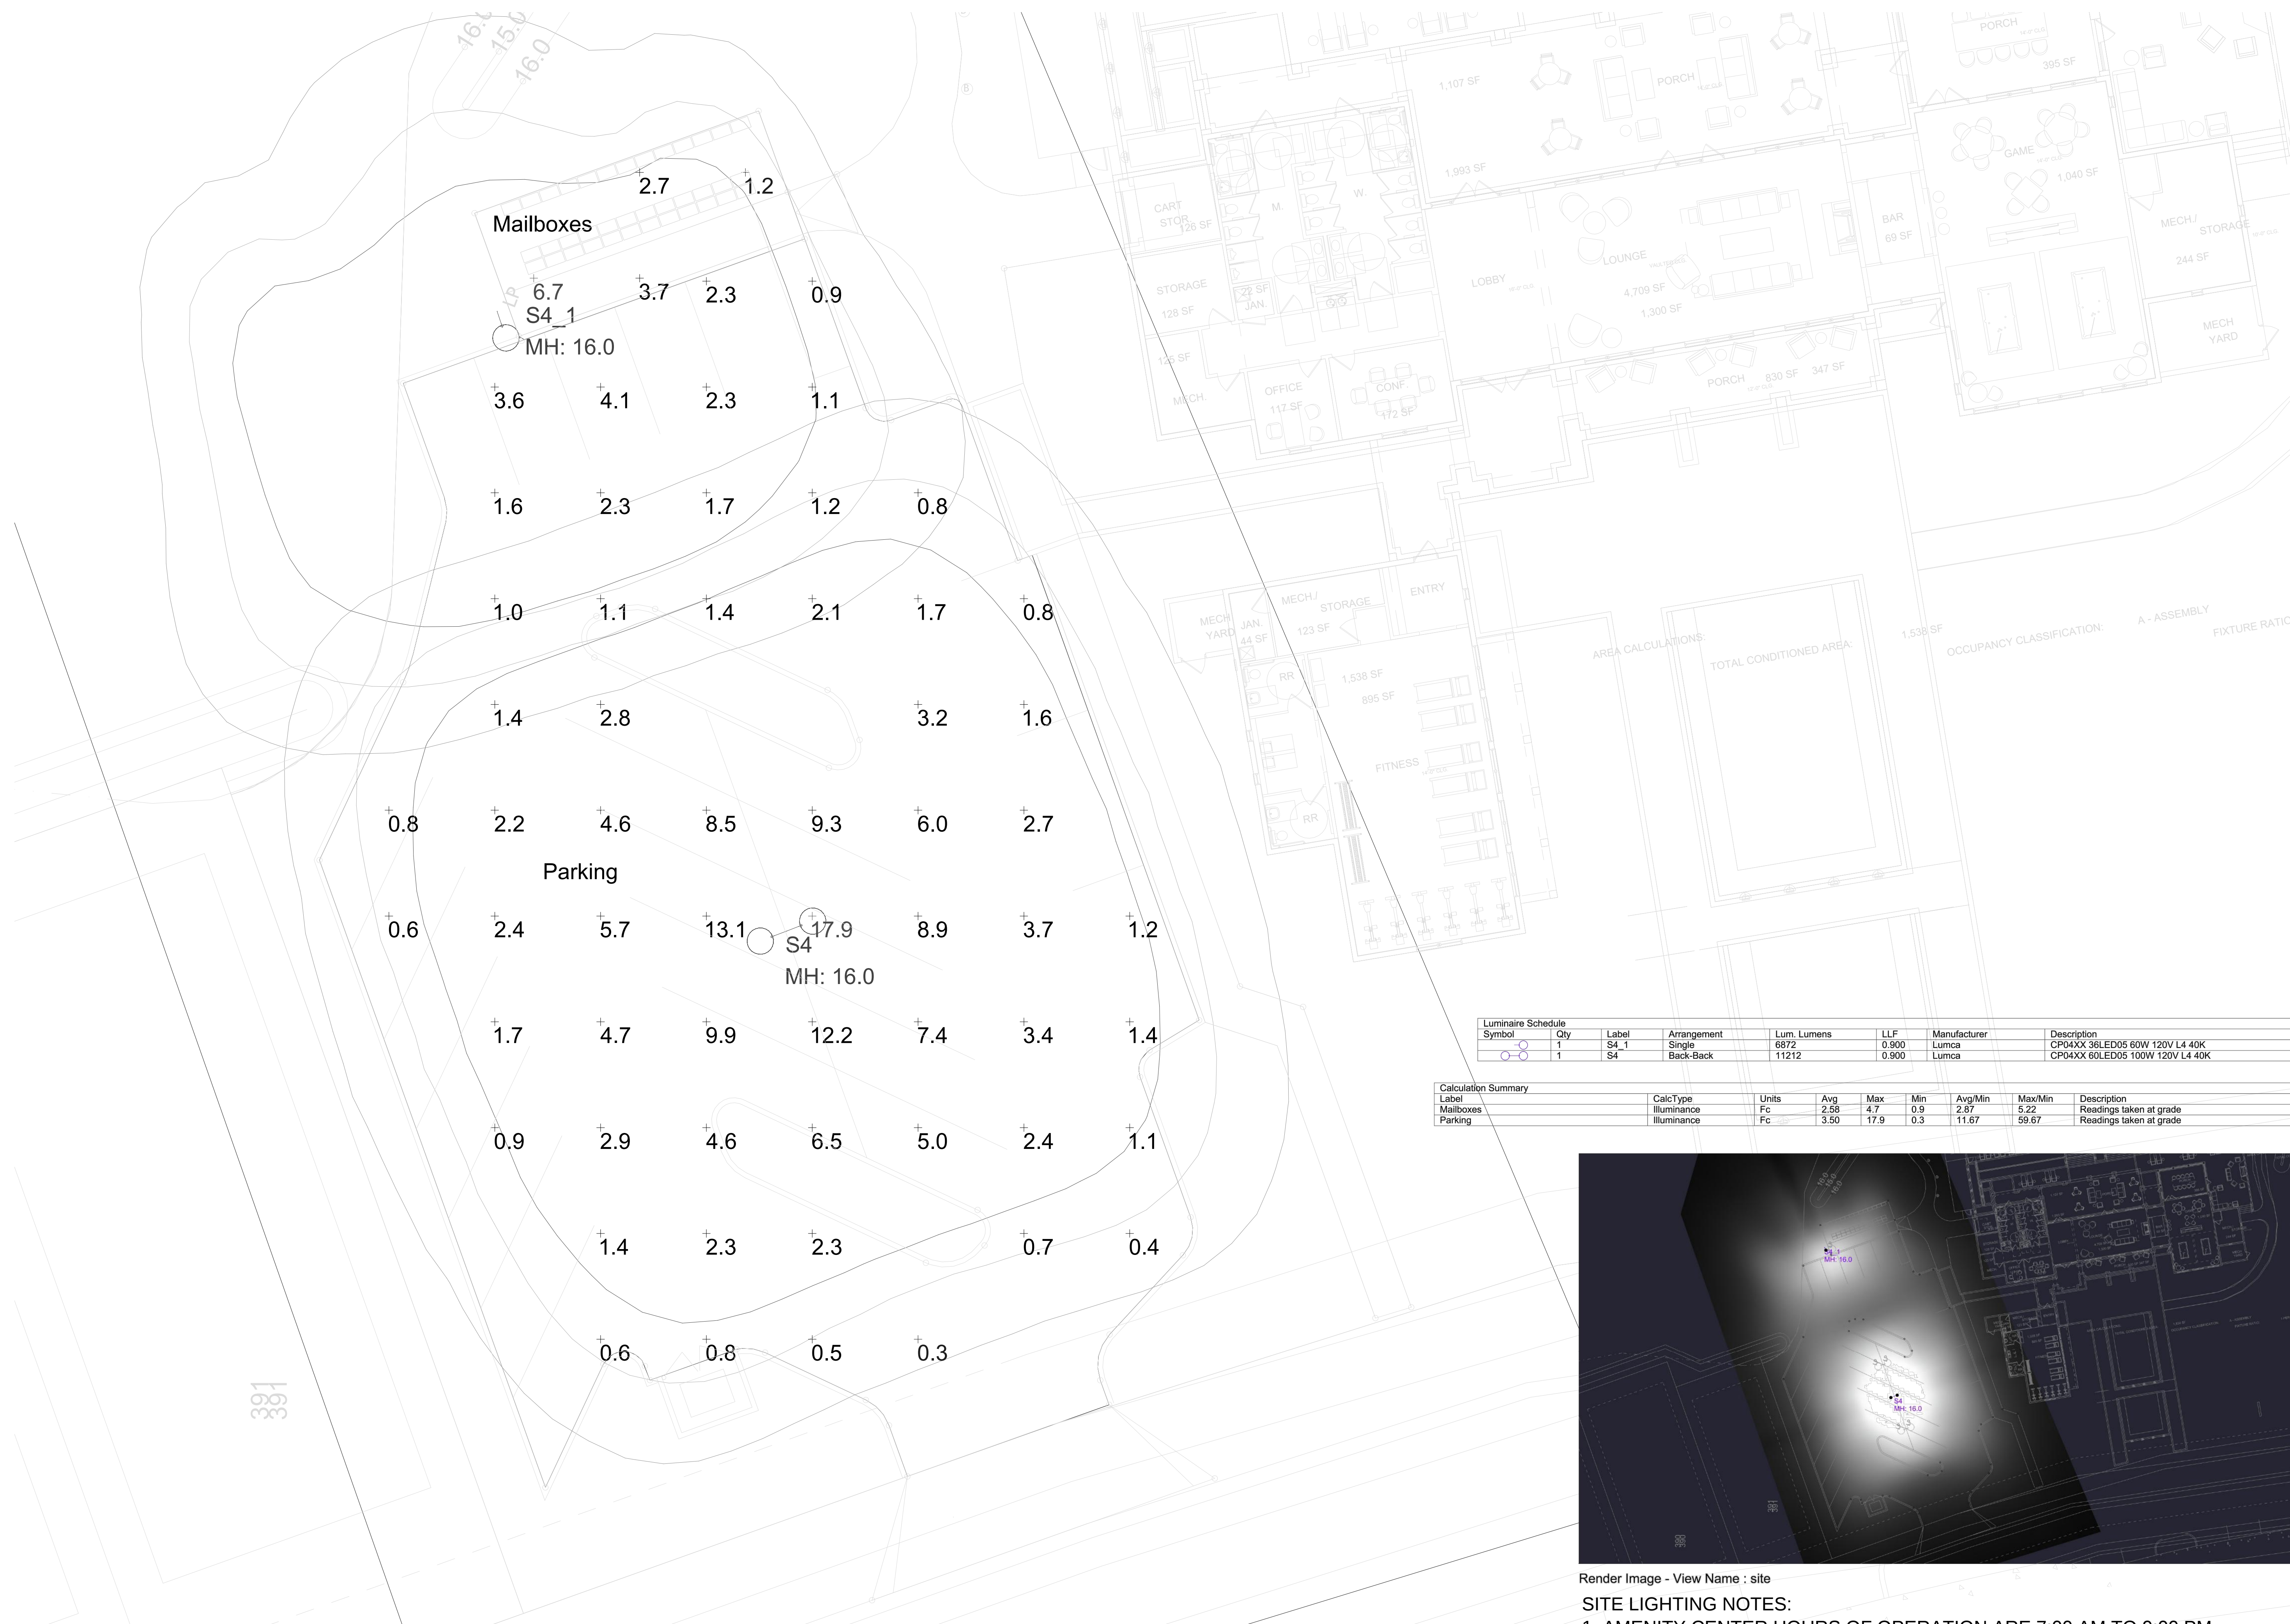

Render Image - View Name : site

SITE LIGHTING NOTES

1. AMENITY CENTER HOURS OF OPERATION ARE 7:00 AM TO 9:00 PM.
2. THE POOL AREA IS OPEN FROM SUNRISE TO SUNSET ONLY.