



CITY OF VENICE

Planning and Zoning Department
401 W. Venice Avenue, Venice, FL 34285
(941)486-2626 ext. 7434 www.venicegov.com

PRELIMINARY PLAT APPLICATION (NEW OR AMENDMENT)

Submit a complete application package to the Planning and Zoning Department. All information must be legible and will become a permanent part of the public record. Incomplete applications will be returned to the applicant/agent. Refer to the City of Venice Code of Ordinances Section 86-231 for complete preliminary plat submittal requirements.

PROJECT NAME: The Village at Laurel and Jacaranda	
Brief Project Description: Milano PUD commercial development	
Address/Location: Laurel Road and Jacaranda Boulevard	
Parcel Identification No.(s): 02391-04-1000	
Parcel Size: 10.42 acres	No. of Lots: 1
☒ Non-Residential ☐ Residential (Requires School Concurrence)	
Zoning Designation(s): PUD	FLUM Designation(s): Mixed Use Residential
<i>Fees: The Zoning Administrator will determine if a project is a minor or major revision, then select correct fee and review fee below. A review fee shall be deposited to be drawn upon by the city as payment for costs, including but not limited to advertising and mailing expenses, professional services and reviews, and legal fees. If review fee funds fall below 25%, additional funds may be required for expenses. See Section 86-586 (b-d) for complete code. *Extended technical review fee of \$1400 charged at third resubmittal.</i>	
☐ Application Fee (greater than 10 lots) \$5,061.39	☐ Review Fee \$2,692.22 OR
☐ Application Fee (ten or fewer lots) \$3,230.68	☐ Review Fee \$1,615.34 OR
☐ Application Fee (Amendment for minor revision) \$174.46	☐ Review Fee \$107.69 OR
☐ Application Fee (Amendment for major revision) \$3,289.90	☐ Review Fee \$1,615.34
Applicant/Property Owner Name (will be used for billing): Border and Jacaranda Holdings, LLC	
Address: 5800 Lakewood Ranch Boulevard, Lakewood Rnch, FL 34285	
Email:	Phone:
Design Professional or Attorney: Shawn Leins, P.E., AM Engineering, Inc.	
Address: 8340 Consumer Court, Sarasota, FL 34240	
Email: sleins@amengfl.com	Phone: 941-377-9178
Authorized Agent (project point of contact): Jefery A. Boone, Esq.	
Address: 1001 Avenida Del Circo	
Email: jboone@boone-law.com	Phone: 941-488-6716



CITY OF VENICE

Planning and Zoning Department
401 W. Venice Avenue, Venice, FL 34285
(941)486-2626 ext. 7434 www.venicegov.com

PRELIMINARY PLAT Checklist

Application package is reviewed for completeness by Planning staff. If a document is not being submitted, please indicate N/A and the reason why it is not being submitted.

☒	Application: Signed by agent and applicant.
☒	Narrative: Provide a statement describing in detail the character and intended use of the development, in addition to the short description on page one of the application.
☒	Agent Authorization Letter: A signed letter from the property owner, authorizing one individual to submit an application and represent the owner throughout the application process. Authorization should not be for a corporation or similar entity. This individual will be the single point of contact for staff.
☒	Statement of Ownership and Control: Documentation of ownership and control of the subject property (deed). Sarasota County Property Appraiser or Tax Collector records will not suffice. Corporations or similar entities must provide documents recognizing a person authorized to act on behalf of the entity. For multiple parcels collate by parcel the deeds, agent authorizations, and Sunbiz information.
☒	Legal Description: Must indicate the PID with each respective description in Word format.
☒	Public Workshop Requirements: (Section 86-41) 1. Newspaper advertisement 2. Notice to property owners 3. Meeting sign-in sheet 4. Summary of public workshop 5. Mailing List of Notified Parties (must include registered neighborhood associations)
☒	Survey of the Property: Signed and sealed survey that accurately reflects the current state of the property. Each parcel must have its own legal description listed separately on the survey, correctly labeled by parcel id. Date of survey: 6/2/22
☒	Comprehensive Plan Compliant Report: Justification for the proposed amendment including a statement of consistency with the Comprehensive Plan.
☒	Concurrency Application and Worksheet: *If a traffic study is required, contact Planning staff to schedule a methodology meeting. After the methodology meeting, a signed and sealed electronic file will be required.
☒	Binding Master Plan: Approved rezone ordinance with subdivision binding master plan.
☒	School Concurrency (Residential Only): School Impact Analysis Receipt from Sarasota County dated within 10 days of petition submittal NOT APPLICABLE
☒	Common Facility Statements: If common facilities, such as recreation areas or structures, private streets, common open spaces, etc., are to be provided for the development, statements as to how such common facilities are to be provided and permanently maintained. See General Note No. 3
☒	Stormwater Calculations: Document addressing drainage concurrency by means of a certified drainage plan.
☒	Preliminary Plat Plans: Signed and sealed set of plans, consistent with Code Section 86-231(b)(2)a-o and 86-231(c)(1)a-m and indicate where each item can be found on the plan sheets.
☒	Electronic Files submitted: Provide PDF's of ALL documents, appropriately identified by name. Submit each document as one pdf (not each sheet in an individual pdf). Please title all documents with a clear and concise title (e.g. Application, Narrative, Agent Authorization Letter, Statement of Ownership, Legal Description, etc.).

Technical compliance must be confirmed 30 days before a public hearing will be scheduled. The applicant or agent MUST be present at the public hearing and will be contacted by staff regarding availability. By submitting this application the owner(s) of the subject property does hereby grant his/her consent to the Zoning Official and his/her designee, to enter upon the subject property for the purposes of making any examinations, surveys, measurements, and inspections deemed necessary to evaluate the subject property for the duration of the petition.

Authorized Agent Name: Jeffery A. Boone, Esq.	Applicant Name:
Authorized Agent Signature:	Applicant Signature:
Date: 6/14/22	Date:

Project Narrative & Comprehensive Plan Consistency Report Preliminary Plat Amendment (The Village at Laurel and Jacaranda)

The Village at Laurel and Jacaranda is a commercial development within the area defined by the Milano PUD and within the platted Cielo Development. It is located at the southwest corner of Laurel Road and Jacaranda Boulevard. The site is approximately 10.42 acres.

The proposed Preliminary Plat Amendment is consistent with all applicable elements of the City's 2017 Comprehensive Plan. Included among the applicable Elements, the proposed amendment is consistent with *Land Use Element and Northeast Neighborhood Element Strategies LU 1.2.16, LU 1.2.17, and LU NE 1.1.1.A and C.*, with respect to density/intensity and open space, and will allow for the provision of commercial services to the neighborhood while reducing current trip lengths required to obtain such services.

VOGLER ♦ ASHTON

Edward Vogler II
edvogler@voglerashton.com

ATTORNEYS AT LAW
Vogler Ashton, PLLC
705 10th Ave. W., Ste. 103
Palmetto, Florida 34221
www.voglerashton.com
Telephone: 941.304.3400 Facsimile: 941.866.7648

Kimberly Ashton
kimashton@voglerashton.com

December 6, 2022

City of Venice, Florida
and Border and Jacaranda Holdings, LLC

In Re: Plat – Cielo Replat (the “Property”):

Ladies and Gentlemen,

Our Firm examined matters of title for the plat entitled Cielo Replat, the legal description of which is attached hereto as **Exhibit “A,”** and incorporated herein, (the “Property”), and specifically that certain Title Commitment provided by Old Republic National Title Insurance Company, ORT File No. 2213405 CS, Effective October 25, 2022, at 8:00 AM, as further updated by our review of the Sarasota County Public Records through December 2, 2022, at 5:00 PM, (the “Title Report”). Based upon our review of the Title Report, we offer the following opinion of title:

In our opinion, the fee simple marketable title of the Property is vested in **Border and Jacaranda Holdings, LLC**, a Florida limited liability company, by virtue of those Special Warranty deeds, as recorded in Official Records Instrument Nos. 2013160948 and 2016154101, together with that certain Corrective Special Warranty Deed, as recorded in Official Records Instrument No. 2018046502, all of the Public Records of Sarasota County, Florida.

Ad valorem taxes and assessments up to and including the tax year of 2021 are paid.

Such title is subject to the following matters and exceptions, with all recording references to the Public Records of Sarasota County, Florida:

1. Right of Way Agreement granted to Florida Power & Light Company recorded in O.R. Book 931, Page 686.
2. Right of Way Agreement granted to Florida Power & Light Company recorded in O.R. Book 931, Page 684.
3. Temporary Slope Easement granted to The City of Venice recorded in O.R. Instrument No. 2013007711.
4. Developer's Agreement with the City of Venice recorded in O.R. Instrument No. 2014102555.
5. City of Venice Ordinance No. 2005-42 recorded in O.R. Instrument No. 2005236099.
6. Plat for Cielo as recorded in Plat Book 53, Page 288 as affected by that certain Release and Termination of Cielo Easements & Restrictive Covenant recorded in Official Records Instrument No. 2022165138 [This

instrument (i) releases and terminates all private easements held by Border and Jacaranda Holdings, LLC; Neal Communities of Southwest Florida, LLC; and the Cielo Neighborhood Association, Inc., established pursuant to that certain Plat for Cielo as recorded in Plat Book 53, Page 288; and, (ii) removes the Property from the control and jurisdiction of that certain Declaration of Covenants, Conditions and Restrictions for Cielo as recorded in Official Records Instrument No. 2019169159].

Respectfully submitted:

Vogler Ashton, PLLC

By: 

Kimberly Ashton

KA/mas

Attachment: Exhibit "A" Legal Description

EXHIBIT "A"

LEGAL DESCRIPTION OF CIELO REPLAT

DESCRIPTION:

TRACT 501 AND THAT PORTION OF TRACTS 306 AND 600 OF THE PLAT OF CIELO, AS RECORDED IN PLAT BOOK 53, PAGE 288, OF THE PUBLIC RECORDS OF SARASOTA COUNTY, FLORIDA, AS CONTAINED IN THE FOLLOWING DESCRIBED PARCEL OF LAND:

COMMENCING AT THE NORTHEASTERLY CORNER OF TRACT 700, CIELO SUBDIVISION AS RECORDED IN PLAT BOOK 53, PAGE 288 OF SARASOTA COUNTY OFFICIAL RECORDS, THENCE SOUTH 00°00'06" WEST, A DISTANCE OF 55.04 FEET ALONG THE WEST RIGHT-OF-WAY LINE OF JACARANDA BOULEVARD TO THE POINT OF BEGINNING; THENCE CONTINUE ALONG THE SAID RIGHT-OF-WAY SOUTH 00°00'06" WEST, 478.24 FEET; THENCE DEPARTING SAID RIGHT-OF-WAY LINE, NORTH 89°14'10" WEST, 935.70 FEET; THENCE NORTH 00°45'50" EAST, 72.60 FEET TO THE BEGINNING OF A CURVE TO THE LEFT HAVING A RADIUS OF 17.60 FEET AND WHOSE CHORD BEARS NORTH 11°25'30" WEST, 7.43 FEET; THENCE NORTHERLY 7.49 FEET ALONG LAST SAID CURVE THROUGH A CENTRAL ANGLE OF 24°22'40", TO A REVERSE CURVE TO THE RIGHT HAVING A RADIUS OF 110.67 FEET AND WHOSE CHORD BEARS NORTH 11°23'08" WEST, 46.88 FEET; THENCE NORTHERLY 47.24 FEET ALONG LAST SAID CURVE THROUGH A CENTRAL ANGLE OF 24°27'24"; THENCE NORTH 00°50'34" EAST, 130.16 FEET TO THE BEGINNING OF A CURVE TO THE LEFT HAVING A RADIUS OF 63.00 FEET AND WHOSE CHORD BEARS NORTH 11°31'26" WEST, 26.97 FEET; THENCE NORTHERLY 27.18 FEET ALONG LAST SAID CURVE THROUGH A CENTRAL ANGLE OF 24°43'15", TO A REVERSE CURVE TO THE RIGHT HAVING A RADIUS OF 94.50 FEET AND WHOSE CHORD BEARS NORTH 11°58'28" WEST, 39.00 FEET; THENCE NORTHERLY 39.29 FEET ALONG LAST SAID CURVE THROUGH A CENTRAL ANGLE OF 23°49'11 "; THENCE NORTH 00°03'52" WEST, 159.00 FEET TO THE SOUTH LINE OF TRACT 700 OF SAID CIELO SUBDIVISION; THENCE ALONG SAID SOUTH LINE, SOUTH 89°10'25" EAST, 957.24 FEET TO THE POINT OF BEGINNING.

Prepared by: City Clerk

ORDINANCE NO. 2023-11

AN ORDINANCE OF THE CITY OF VENICE, FLORIDA, GRANTING ZONING MAP AMENDMENT PETITION NO. 22-38RZ FOR THE MILANO PLANNED UNIT DEVELOPMENT (PUD) LOCATED AT LAUREL ROAD AND JACARANDA BOULEVARD, BY CHANGING THE LAND USE DESIGNATION FOR AN APPROXIMATELY 10.42 ACRES PARCEL FROM OPEN SPACE TO COMMERCIAL AND AMENDING THE MILANO PUD BINDING MASTER PLAN (BMP) TO ALLOW FOR COMMERCIAL DEVELOPMENT; PROVIDING FOR REPEAL OF ALL ORDINANCES IN CONFLICT HEREWITH; PROVIDING FOR SEVERABILITY; AND PROVIDING AN EFFECTIVE DATE

WHEREAS, Zoning Map Amendment Petition No. 22-38RZ requests a change in the land use designation from Open Space to Commercial for an approximately 10.42 acres parcel in the Milano Planned Unit Development (PUD), and an amendment to the Binding Master Plan (BMP) to allow for commercial development; and

WHEREAS, Petition No. 22-38RZ was filed prior to the City's adoption of its new Land Development Regulations on July 12, 2022; and

WHEREAS, land development applications filed prior to July 12, 2022 are subject to the City's previously existing Land Development Code; and

WHEREAS, the subject property has been found to be located within the corporate limits of the City of Venice; and

WHEREAS, the City of Venice Planning Commission has been designated as the local planning agency in accordance with F.S. 163.3174; and

WHEREAS, the Planning Commission held a noticed public hearing beginning on January 17, 2023, which was subsequently continued to February 21, 2023, and then to March 21, 2023 regarding the Petition and, based upon the evidence and testimony received at the public hearing, voted to recommend denial of the Petition; and

WHEREAS, the Venice City Council has received and considered the report of the Planning Commission concerning the Petition; and

WHEREAS, the City Council held a duly noticed public hearing on the Petition in accordance with the requirements of the City's Code of Ordinances, and has considered the evidence and testimony received at said public hearing.

NOW, THEREFORE, BE IT ORDAINED BY THE CITY COUNCIL OF THE CITY OF VENICE, FLORIDA:

SECTION 1. The Whereas clauses above are ratified and confirmed as true and correct.

SECTION 2. The City Council hereby makes the following findings of fact:

A. The Council has received and considered the report of the Planning Commission recommending denial of the Petition.

B. The Council held, after due public notice, a public hearing on the Petition and considered the evidence and testimony received at said public hearing.

C. The proposed PUD amendment for the property described herein is in accordance with and meets the requirements of the Land Development Code (as it existed on July 11, 2022) and is consistent with the City of Venice Comprehensive Plan.


SECTION 3. Zoning Map Amendment Petition No. 22-38RZ is hereby approved, subject to the below stipulations, changing the land use designation for an approximately 10.42 acres parcel from Open Space to Commercial in the Milano Planned Unit Development (PUD), and amending the Binding Master Plan (BMP) to allow for commercial development, all as indicated in the Milano Planned Unit Development (PUD) Binding Master Plan (BMP) Amendment dated July 3, 2023 which is attached hereto as Exhibit "A" and is hereby adopted and incorporated by reference.

Stipulations:

1. The total commercial square footage shall be limited to 70,240 square feet (reflected in the Milano PUD BMP Amendment dated July 3, 2023).
2. The buffer modification request shall be withdrawn (reflected in the Milano PUD BMP Amendment dated July 3, 2023).

Property Description of Milano PUD Parcel at Issue:

As depicted on the zoning map shown below consisting of 10.42± acres and further described in Exhibit "B".

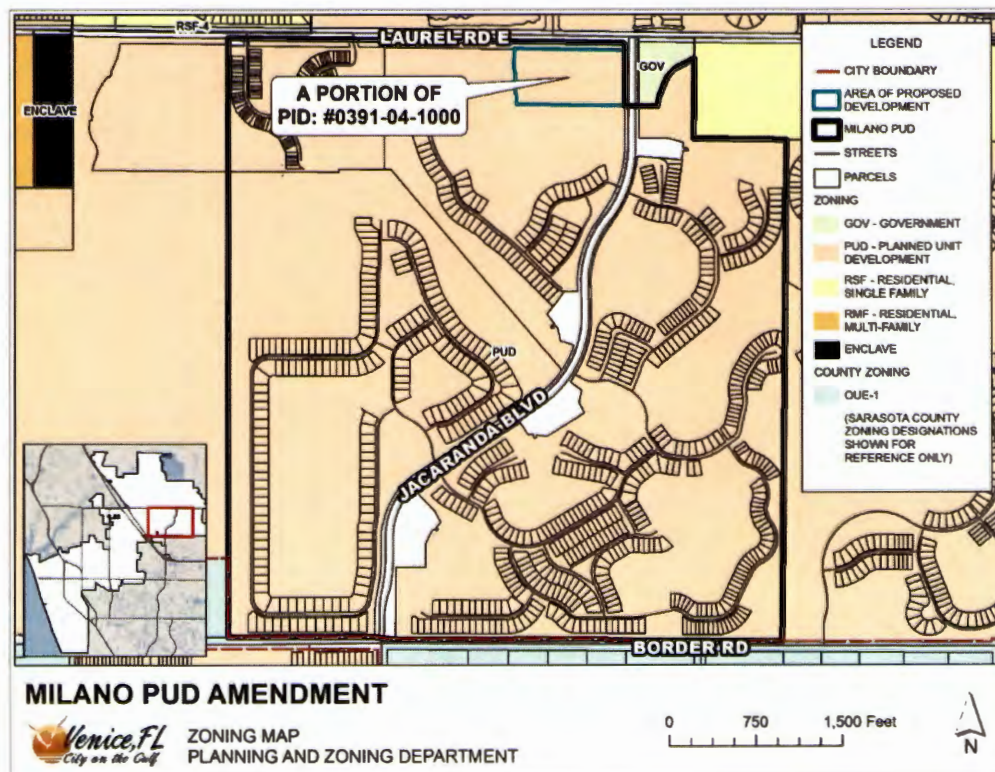

Any discrepancy between the legal description and the map shall resolve in favor of the map.

SECTION 4. All Ordinances or parts of Ordinances in conflict herewith shall be and the same are hereby repealed.

SECTION 5. If any part, section, subsection, or other portion of this ordinance or any application thereof to any person or circumstance is declared void, unconstitutional, or invalid for any reason, such part, section, subsection, or other portion, or the prescribed application thereof, shall be severable, and the remaining provisions of this ordinance, and all applications thereof not having been declared void, unconstitutional, or invalid, shall remain in full force and effect.

SECTION 6. Effective date. This ordinance shall take effect immediately upon its approval and adoption as provided by law.

PASSED BY THE CITY COUNCIL OF THE CITY OF VENICE, FLORIDA, THIS 11TH DAY OF JULY 2023.

First Reading: May 23, 2023


Final Reading: July 11, 2023

Adoption: July 11, 2023



Nick Pachota, Mayor


Attest:

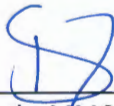

Kelly Michaels, MMC, City Clerk


I, Kelly Michaels, MMC, City Clerk of the City of Venice, Florida, a municipal corporation in Sarasota County, Florida, do hereby certify that the foregoing is a full and complete, true and correct copy of an Ordinance duly adopted by the City of Venice Council, a meeting thereof duly convened and held on the 11th day of July 2023 a quorum being present.

WITNESS my hand and the official seal of said City this 11th day of July 2023.

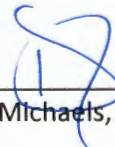

Kelly Michaels, MMC, City Clerk

Approved as to form:

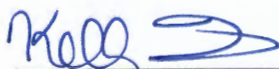

Kelly Fernandez, City Attorney

Exhibit "A"

MILANO

**PLANNED UNIT DEVELOPMENT (PUD)
BINDING MASTER PLAN AMENDMENT**

July 3, 2023

ADOPTED BY ORDINANCE NO. 2023-11

July 11, 2023

MILANO PUD AMENDMENT

PROJECT NARRATIVE

The Milano PUD is 503.9 +/- acre property located south of Laurel Road, north of Border Road, and bisected by the Jacaranda Boulevard Extension. The property is located within the Northeast Neighborhood of the Comprehensive Plan and has a Future Land Use Designation of Mixed Use Residential (MUR). The Milano PUD approved by Ordinance No. 2017-25 is a residential community consisting of detached single-family homes, paired villas, multi-family homes, amenity centers and open space. The density approved for the Milano PUD is up to 1,350 dwelling units.

The Milano PUD was amended by Ordinance No. 2020-40, which approved revisions to the PUD binding master plan which were all located within the approximately 36 acre development pod at the northwest corner of the Milano PUD, and were limited to the addition of one access point along Laurel Road and the restriction of the existing access point to egress only, the addition of project signage at the new access point, the addition of lot standards for townhomes, a modification of driveway standards for townhomes, the addition of an Amenity Area, the addition of alternative roadway sections to allow for on street parking, and minor modifications to conceptual stormwater pond configurations.

The Milano PUD was amended by Ordinance No. 2022-23 to remove 24.1 acres of open space along the western boundary of the Milano PUD, an area of open space which was added to the adjacent GCCF PUD and remains open space within the GCCF PUD. Removal of the open space reduced the Milano PUD acreage to 503.9 acres, the minimum 50% open space within the Milano PUD was maintained and exceeded. No other changes were proposed with the amendment.

This amendment to the Milano PUD proposes to re-designate a 10.42-acre parcel at the southwest corner of the Jacaranda Boulevard and Laurel Road, within the Milano PUD, from Open Space to Commercial, to add access points for the Commercial parcel and establish development standards for the Commercial parcel. The proposed Commercial designated parcel will allow for the provision of limited retail and service uses to meet the needs of the residents of the PUD while reducing trip lengths and increasing multi-modal accessibility to such services for the residents. The PUD requirement for a minimum of 50% Open Space will continue to be maintained.

All internal roadways will be privately owned and maintained. The on-site storm water management system will be privately owned and maintained. Water and wastewater facilities will be dedicated to the City of Venice.

COMPLIANCE

The proposed amendment to the Milano PUD plan remains consistent with all applicable elements of the City's updated 2017 Comprehensive Plan. Specifically, the proposed amendment to the Milano PUD is consistent with *Land Use Element and Northeast Neighborhood Element Strategies LU 1.2.16, LU 1.2.17, and LU NE 1.1.1.A and C.*, with respect to density and open space, and with *Open Space Element Intents OS 1.1, OS1.2, OS 1.3, OS1.4, OS 1.5 and OS 1.6* with respect to open space uses, wetlands, native habitats and open space corridors, and with *Land Use Element Intent LU 4.1.*, with respect to transitional strategies related to compatibility, and development standards.

Finally, the proposed Milano PUD is in compliance with the City of Venice Land Development Code Sec. 86-130 requirements for Planned Unit Development (PUD) Districts as outlined in the below Land Use and Development Standards.

LAND USE AND DEVELOPMENT STANDARDS

The following identifies the proposed development standards for the Milano Planned Unit Development. In furtherance of the interpretation authority granted by the City of Venice Comprehensive Plan and Land Development Code, the Zoning Administrator shall have authority to administratively approve minor modifications of standards contained with the Milano Planned Unit Development, excluding standards related to density, building height, buffer widths, and the addition of permitted uses. Reasonable mitigation measures may be imposed by the Zoning Administrator to limit impacts from the requested adjustment of standards. Where the PUD master plan identifies areas for residential uses, the developer shall have the option to convert such residential use areas to open space uses.

Any standard not stated or otherwise addressed in the binding master plan is subject to Section 86-130, City of Venice PUD standards.

A. Land Uses

1) Permitted Principal Uses and Structures

- Residential single-family dwellings (detached)
- Residential single-family dwellings (attached)
- Townhomes
- Multi-family dwellings
- Private club, community centers and civic and social organization facilities
- Recreational areas
- Open Space
- Convenience stores
- Grocery stores
- Pharmacies
- Produce markets
- Bakeries
- Florists

- Gift shops
- Liquor Stores
- Hair and beauty care and other similar services
- Pet grooming
- Health spas
- Clothing repair and alteration
- Dry cleaning/laundry services
- Studios for instruction in dance, music, yoga, cheer/gymnastics and fitness
- Professional and business offices, medical and dental clinics
- Banks and financial institutions
- Restaurants

2) Permitted accessory uses and structures

- Are customarily accessory and clearly incidental and subordinate to permitted or permissible uses and structures.
- Are located on the same lot as the permitted or permissible use or structure or on a contiguous lot in the same ownership.
- Do not involve operations or structures not in keeping with the character of the district.
- Do not involve the conduct of business on residential premises, provided that accessory home occupations shall be allowed as accessory to residential uses.

B. Density/ Intensity

1) Residential- Up to 1,350 residential units

2) Commercial - Maximum 10.42 acres

- Maximum 0.5 FAR
- No single use retail in excess of 65,000 square feet
- Total square footage limited to 70,240 square feet

3) Open Space- Minimum 50%

C. Maximum Height of Structures- 3 stories up to 42' including parking.


D. LOT DETAIL



1) Single-Family Detached

- Minimum Lot Size: 4,500 square feet
- Maximum Lot Coverage: None, except as required to meet other requirements set out in this section
- Lot Width: 40 feet
- Front Yard: 20 feet, or 15 feet when building has side entry garage
- Side Yard: 5 feet
- Rear Yard: 10 feet

- Accessory structures/appurtenant structures including, but not limited to pool cages, may be located within five feet of the rear lot line
- 2) Single-Family Attached (Paired Villas)
- Minimum Lot Size: 4,140 square feet
 - Maximum Lot Coverage: None, except as required to meet other requirements set out in this section
 - Lot Width: 36 feet
 - Front Yard: 20 feet
 - Side Yard: 5 feet
 - Rear Yard: 10 feet
 - Accessory structures/appurtenant structures including, but not limited to pool cages, may be located within five feet of the rear lot line
- 3) Townhomes
- Minimum Lot Size: 1,800 square feet
 - Maximum Lot Coverage: None, except as required to meet other requirements set out in this section
 - Lot Width: 18 feet
 - Front Yard: 20 feet
 - Side Yard: none
 - Rear Yard: 10 feet
 - Accessory structures/appurtenant structures including, but not limited to pool cages, may be located within five feet of the rear lot line
- 4) Multi-Family
- Minimum Lot Size: 10,400 square feet
 - Maximum Lot Coverage: None, except as required to meet other requirements as set out in this section
 - Lot Width: 130 feet
 - Front Yard: 20 feet
 - Side Yard: 5 feet
 - Rear Yard: 10 feet
 - Accessory structures/appurtenant structures including, but not limited to pool cages, may be located within five feet of the rear lot line
- 5) Commercial
- Minimum Lot Size: None, except as required to meet other requirements as set out in this section
 - Maximum Lot Coverage: None, except as required to meet other requirements as set out in this section
 - Lot Width: None, except as required to meet other requirements as set out in this section
 - Front Yard: 10 feet
 - Side Yard: None

- Rear Yard: 10 feet

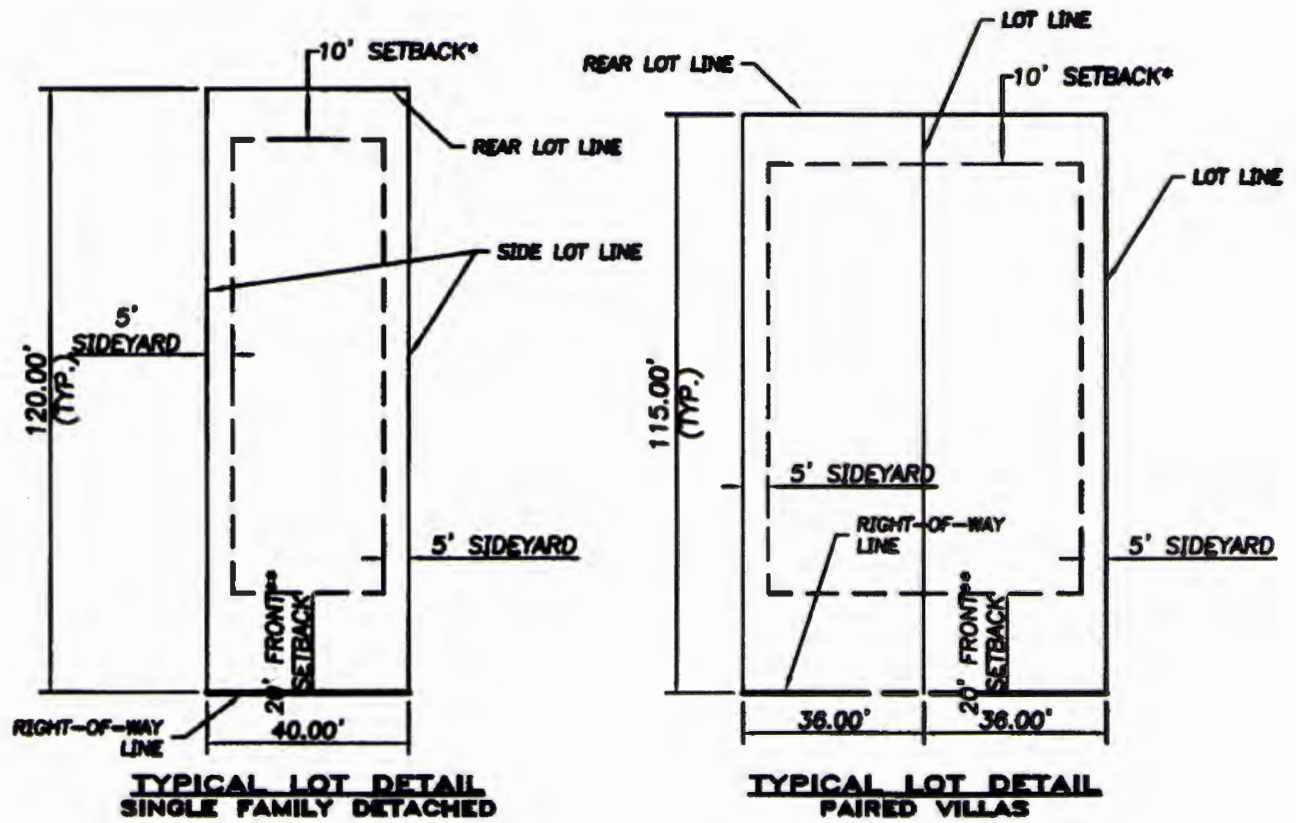

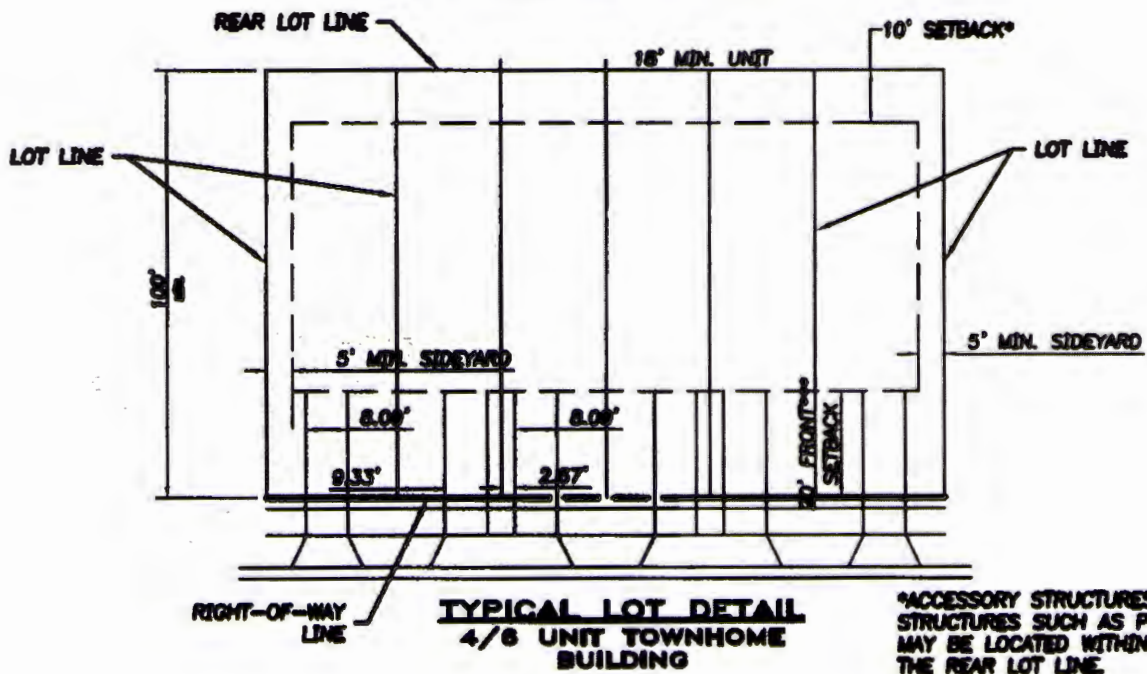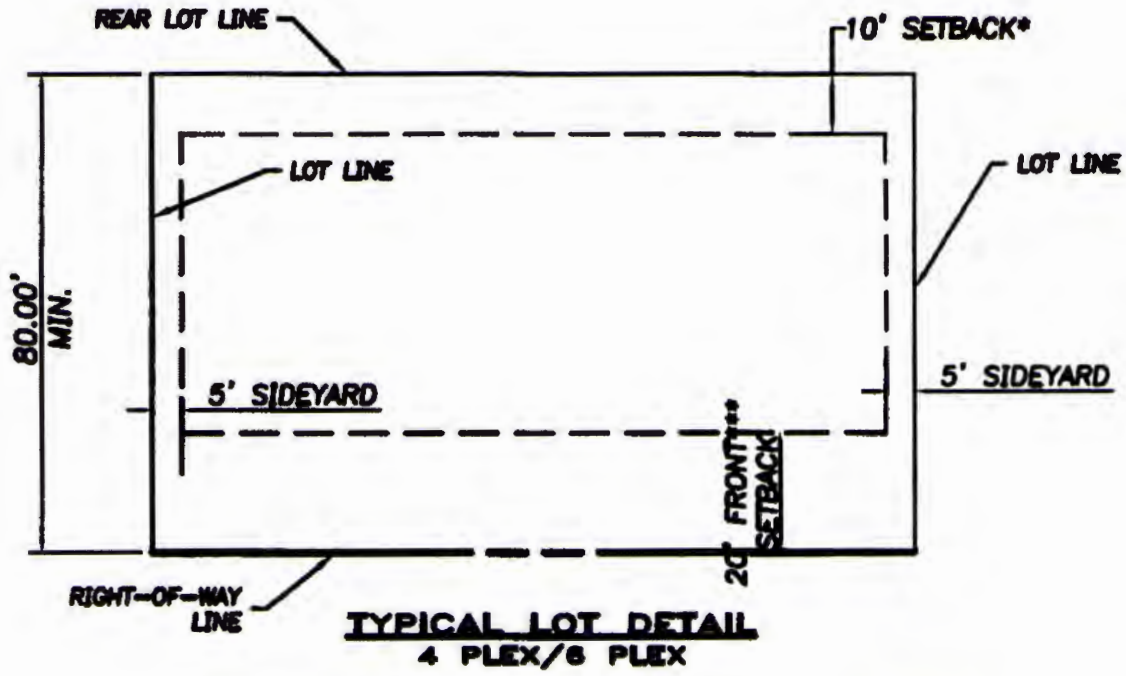


*ACCESSORY STRUCTURES/APPURTENANT STRUCTURES SUCH AS POOL CAGES, MAY BE LOCATED WITHIN FIVE FEET OF THE REAR LOT LINE.

**FRONT SETBACK MAY BE REDUCED TO 15' WHEN THE BUILDING HAS A SIDE ENTRY GARAGE

***SETBACKS ARE MINIMUMS AND MAY BE EXCEEDED WHERE NECESSARY

E. BUFFERS/ LANDSCAPING


RESIDENTIAL

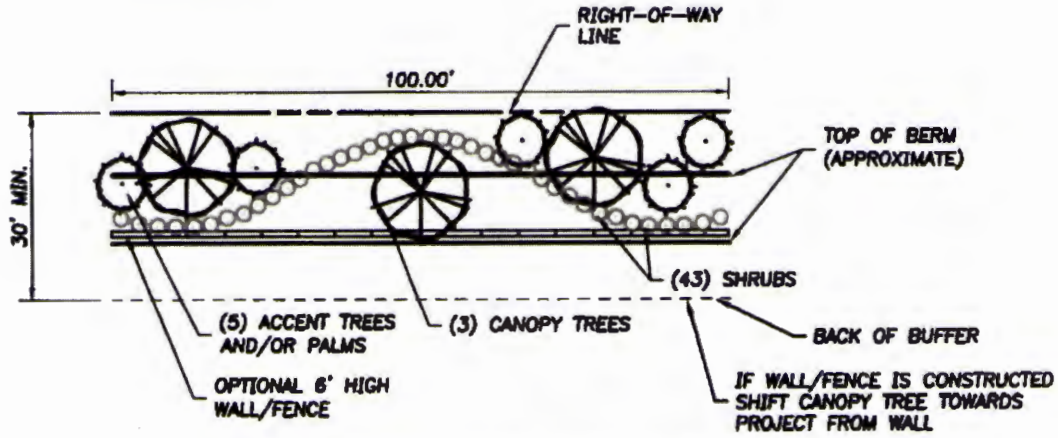

JACARANDA BOULEVARD TYPICAL BUFFER

NOTES:


PLANT MATERIAL AND WALL LOCATION DEPENDS ON EXISTING SARASOTA COUNTY UTILITIES LOCATIONS BERM CONSTRUCTION RESTRICTIONS PER SARASOTA COUNTY UTILITY DEPARTMENT.

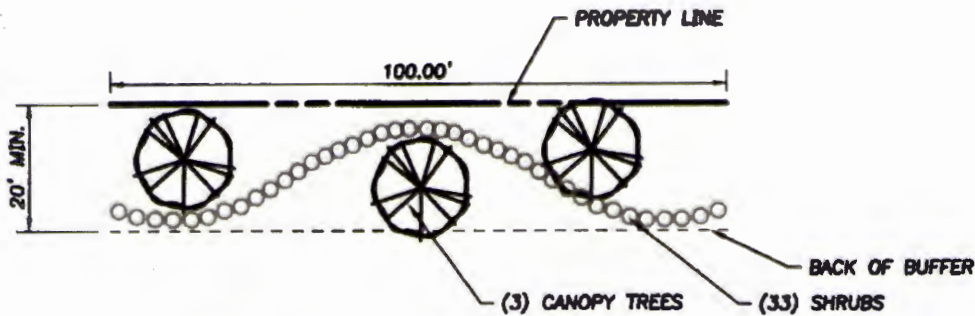


EAST PROPERTY LINE TYPICAL BUFFER

NOTES:


1. EXISTING VEGETATION TO REMAIN WHERE FEASIBLE TO SATISFY BUFFER PLANTING REQUIREMENTS
2. TYPICAL BUFFER REQUIREMENTS WILL NOT APPLY WHERE EXISTING WETLANDS ARE TO REMAIN.

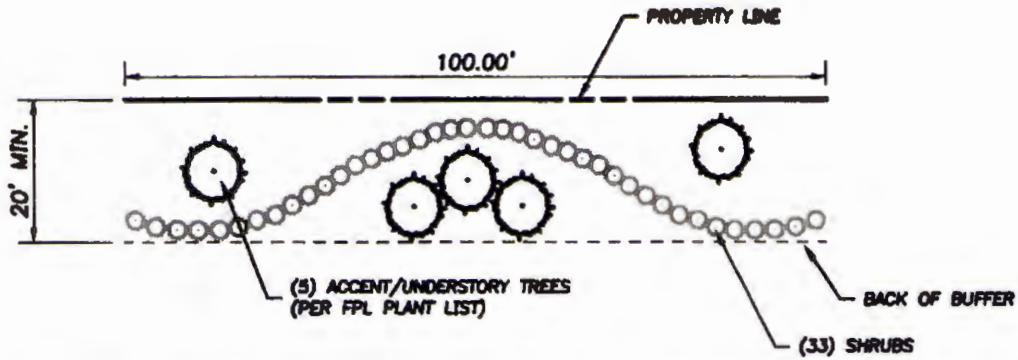

WEST PROPERTY LINE BUFFER (TYPE A)(FPL EASEMENT)

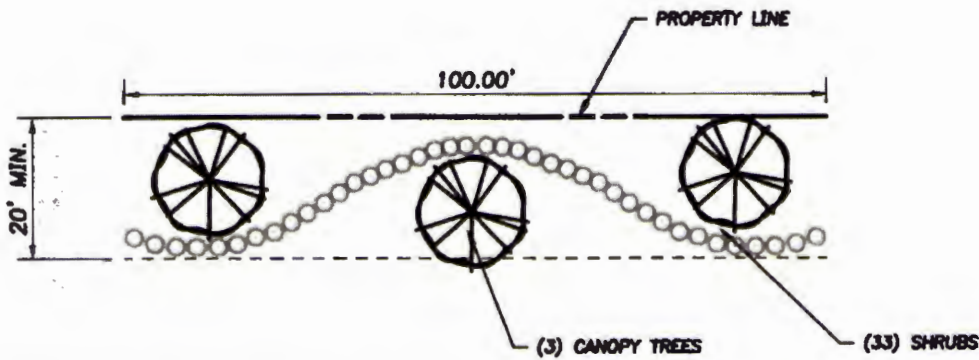

WEST PROPERTY LINE BUFFER (TYPE B)(NO FPL EASEMENT)

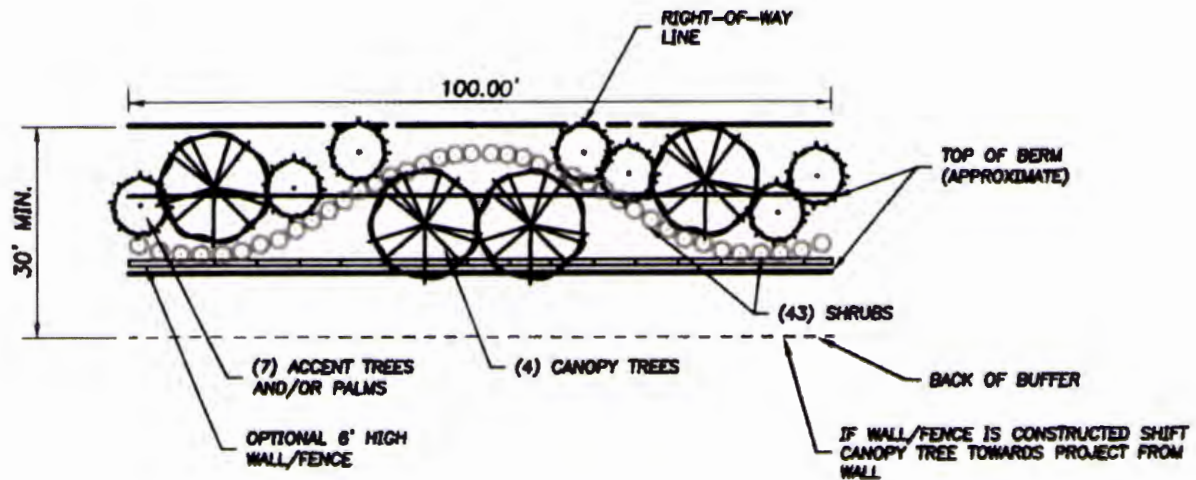


LAUREL ROAD AND BORDER ROAD TYPICAL BUFFER (60% OPACITY)
(TYPE C)– WITH FPL CONFLICT

NOTES:

1. EXISTING VEGETATION TO REMAIN WHERE FEASIBLE TO SATISFY BUFFER PLANTING REQUIREMENTS
2. TYPICAL BUFFER REQUIREMENTS WILL NOT APPLY WHERE EXISTING WETLANDS ARE TO REMAIN.
3. WHERE OVERHEAD UTILITY POLE LOCATIONS RESTRICT VERTICAL VEGETATION HEIGHTS, ACCENT TREES AS DEFINED BY SARASOTA COUNTY SHALL BE USED IN LIEU OF A CANOPY TREE.

COMMERCIAL

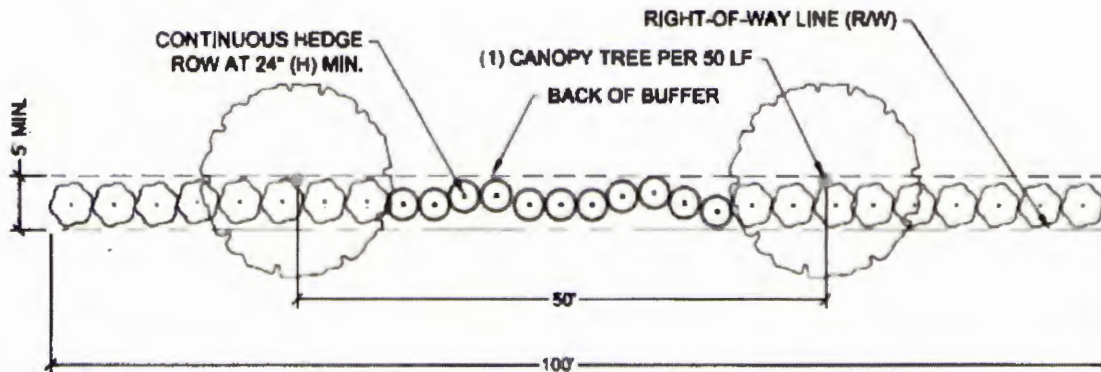


Laurel Road and Jacaranda Boulevard Typical Buffer

NOTES:

1. PLANT MATERIAL SPECIES AND LOCATION DEPENDS ON EXISTING UTILITY LOCATIONS.
2. AN OPAQUE WALL CAN BE USED IN LIEU OF A CONTINUOUS HEDGE. IF A WALL IS TO BE UTILIZED ONE SHRUB/VINE PER 10 LINEAR FEET SHALL BE PLANTED. THESE SHRUBS/VINES SHALL NOT BE PLANTED EVERY 10 FEET.
3. SHRUBS/VINES SHALL BE PLANTED STREET SIDE UNLESS THEY ARE OF SUFFICIENT HEIGHT AT THE TIME OF PLANTING.
4. THE REMAINDER OF THE BARRIER SHALL BE LANDSCAPED WITH GRASS, GROUND COVER OR OTHER LANDSCAPE TREATMENT.

F. Roadway Design

- 1) The Milano PUD proposes an alternative neighborhood roadway design with the following standards (see typical roadway section below):
 - Right-of -Way: 43 feet
 - Travel Lanes: 10 feet
 - Sidewalk: 5 feet, one side of street only
 - 2 foot curb
 - One (1) tree per lot which may be placed within or adjacent to the ROW, minimum 3" caliper at installation

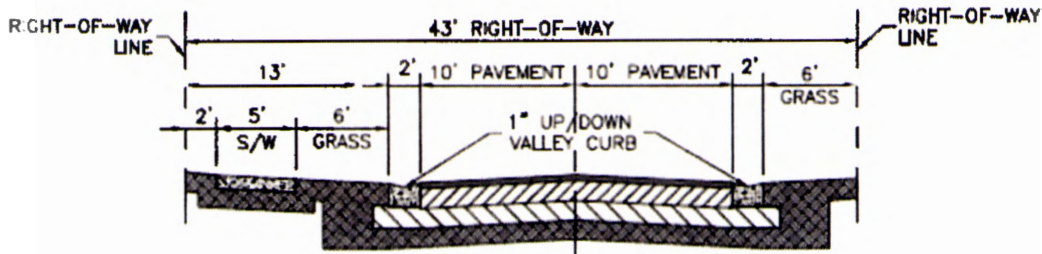


TYPICAL NEIGHBORHOOD ROADWAY SECTION


NOTES:

1. ALL PRIVATE LOCAL STREET RIGHT OF WAYS TO BE INGRESS/EGRESS, UTILITY AND DRAINAGE EASEMENTS, AND PUBLIC UTILITY EASEMENTS.
 2. NO UTILITY SERVICES IN SIDEWALK.
 3. THERE SHALL BE NO ON-STREET PARKING PERMITTED.
- 2) Pursuant to Sec. 86-233(3) City Council Approval of dead-end streets (cul-de- sacs) up to 1,200 feet in length is requested.
 - 3) Pursuant to City of Venice Comprehensive Plan, Housing and Neighborhood Development Policy 2.6, City Council approval of limited access gates for neighborhood roads is requested.
 - 4) The Milano PUD proposes the additional alternative roadway design standards for the 36 acre development pod at the northwest corner of the Milano PUD.


ROADWAY SECTIONS

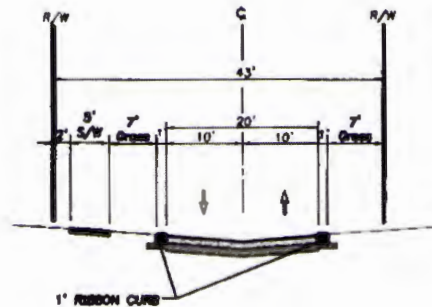


INVERTED CROWN 43' RIGHT-OF-WAY SECTION
20' PAVEMENT
— NO SCALE —

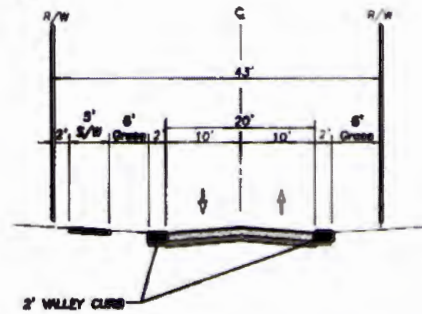


TYPICAL NEIGHBORHOOD ROADWAY SECTION
20' PAVEMENT
— NO SCALE —

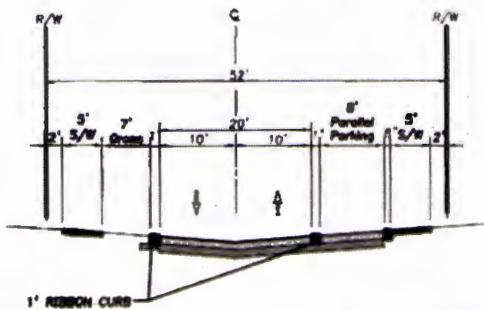


INVERTED CROWN 52' RIGHT-OF-WAY SECTION
PARALLEL PARKING
20' PAVEMENT
— NO SCALE —

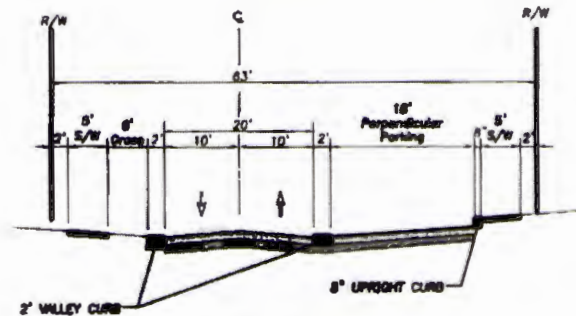

CROWN 63' RIGHT-OF-WAY SECTION
PERPENDICULAR PARKING
20' PAVEMENT
— NO SCALE —

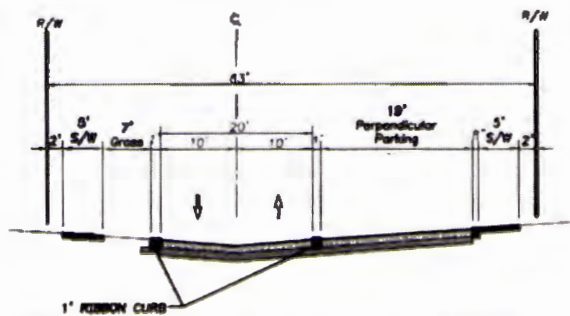

INVERTED CROWN 63' RIGHT-OF-WAY SECTION
PERPENDICULAR PARKING
20' PAVEMENT
— NO SCALE —

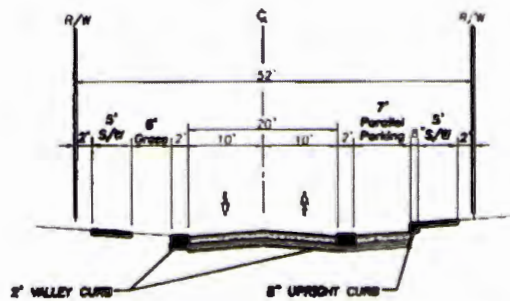

CROWN 52' RIGHT-OF-WAY SECTION
PARALLEL PARKING
20' PAVEMENT
— NO SCALE —

NOTES:

1. ALL PRIVATE LOCAL STREET RIGHT OF WAYS TO BE INGRESS/EGRESS, UTILITY AND DRAINAGE EASEMENTS, AND PUBLIC UTILITY EASEMENTS.
2. NO UTILITY SERVICES IN SIDEWALK.

G. **SIGNAGE:** No signs are permitted in the Milano PUD except:

RESIDENTIAL

- 1) One non-illuminated temporary construction project ground sign per street frontage, not exceeding 32 square feet in area, such sign not to be erected more than 60 days prior to the time actual construction begins, and to be removed upon completion of actual construction. If construction is not begun within 60 days or if construction is not continuously and actively prosecuted to completion, the sign shall be removed.
- 2) One community identification, monument-style ground sign, not to exceed nine (9) feet in height and twenty (20) feet in width, on each side, or in the median and one side, of each vehicular access point off Laurel Road and Jacaranda Boulevard, including access points at the intersections of Laurel Road and Jacaranda Boulevard, and Border Road and Jacaranda Boulevard.
- 3) One wall or monument-style ground sign, not over eight square feet in area, to identify a private club.

COMMERCIAL

- 1) Monument Ground Sign – one per vehicular access point off Laurel Road and Jacaranda Boulevard, maximum sign face 100 square feet, maximum area of structure including sign face 250 square feet, maximum height 15 feet.
- 2) Building Sign – Single-tenant building 1.5 sq.ft. per linear foot of building frontage OR 150 sq.ft. total, whichever is less.
- 3) Multi-tenant building 1.5 sq.ft. per linear foot of tenant space with public entrance.

H. **Architectural Design Standards:** Pursuant to City of Venice Comprehensive Plan, Future Land Use and Design Element, Policy 16.18.G.1, the Milano PUD will apply Northern Italian Architectural Design.



Building. Home. Life.

TYPICAL HOUSING STYLES



NEAL COMMUNITIES

PROPOSED MILANO PUD MODIFICATION TO STANDARDS

- 1) A modification to the requirements of Sec. 86-130 (q), concerning the requirement that no structure shall be located closer to any perimeter property line than two times the height of such structure, is requested. The proposed modification is to reduce the required setback from perimeter property lines to one times the building height.

The proposed modification request is justified based upon the low intensity of the development plan, the extensive perimeter buffers and the significant amount of open space otherwise provided.

- 2) A modification to the requirements of Sec 86-232(5) concerning the roadway design standards is proposed and an alternative neighborhood roadway design is proposed. The proposed modification reduces right-of way width from 52' to 43', allows for sidewalks on one side of the neighborhood roadway only, and eliminates bike lanes for the neighborhood roadways.

The proposed modification request is justified based upon the protection of wetlands and their buffers afforded by the modification, the low intensity of the development plan, and the circulation plan which demonstrate sidewalks on one side of the street will provide excellent pedestrian connectivity from each of the development pods to the amenity center and also to the sidewalk and multi-use trail along Jacaranda Boulevard.

- 3) A modification to Sec. 86-130 (h) is requested concerning building height. The proposed modification is to replace the Land Development Code standard of 35' over 10' of parking with the Comprehensive Plan standard of 3 stories up to 42' including parking.

The proposed modification, at the direction of City staff, is necessary to address an inconsistency between the City's Land Development Code and its Comprehensive Plan.


- 4) A modification to Sec. 86-423(b) is requested concerning driveway standards for Townhomes. The proposed modification is to substitute the driveway dimension as depicted on the Typical Lot Detail for Townhomes (Page 7), and to reduce the required minimum distance from the edge of pavement of two intersecting streets from 40 feet to 30 feet.

The proposed modification is justified based upon the width of Townhome lots, and the limited number of driveways which will be located in proximity to the intersection of two streets, and the number of lots that would not meet the 40 foot standard (one lot).

PLANNED UNIT DEVELOPMENT PLANS FOR
MILANO

PART OF SECTION 35, TOWNSHIP 38 SOUTH, RANGE 19 EAST
CITY OF VENICE
SARASOTA COUNTY, FL


A DEVELOPMENT BY
NEAL COMMUNITIES OF SOUTHWEST FLORIDA, LLC
5800 LAKEWOOD RANCH BOULEVARD
SARASOTA, FL 34240
(941) 328-1111

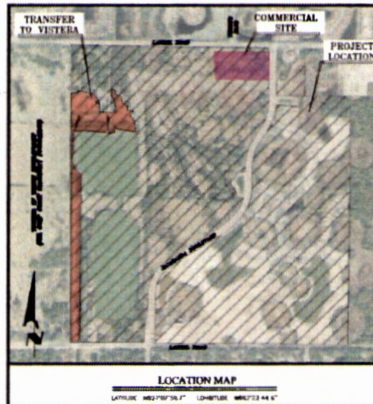

INDEX TO SHEETS	
SHEET NO.	DESCRIPTION
1	COVER SHEET
2	MASTER SITE PLAN
3	CIRCULATION PLAN


1. UTILITY LOCATIONS TO SET COMMENTS	2021				
2. PRELIMINARY SITE PLAN COMMENTS	2021				
3. PRELIMINARY SITE PLAN COMMENTS	2021				
THIS ITEM HAS BEEN DIGITALLY SIGNED AND SEALED BY BOBBI R. CLAYBROOKE, PE 0411162022 USING A DIGITAL SIGNATURE. PRINTED COPIES OF THIS DOCUMENT ARE NOT CONSIDERED SIGNED AND SEALED AND THE SHA AUTHENTICATION CODE MUST BE VERIFIED ON ANY ELECTRONIC COPIES

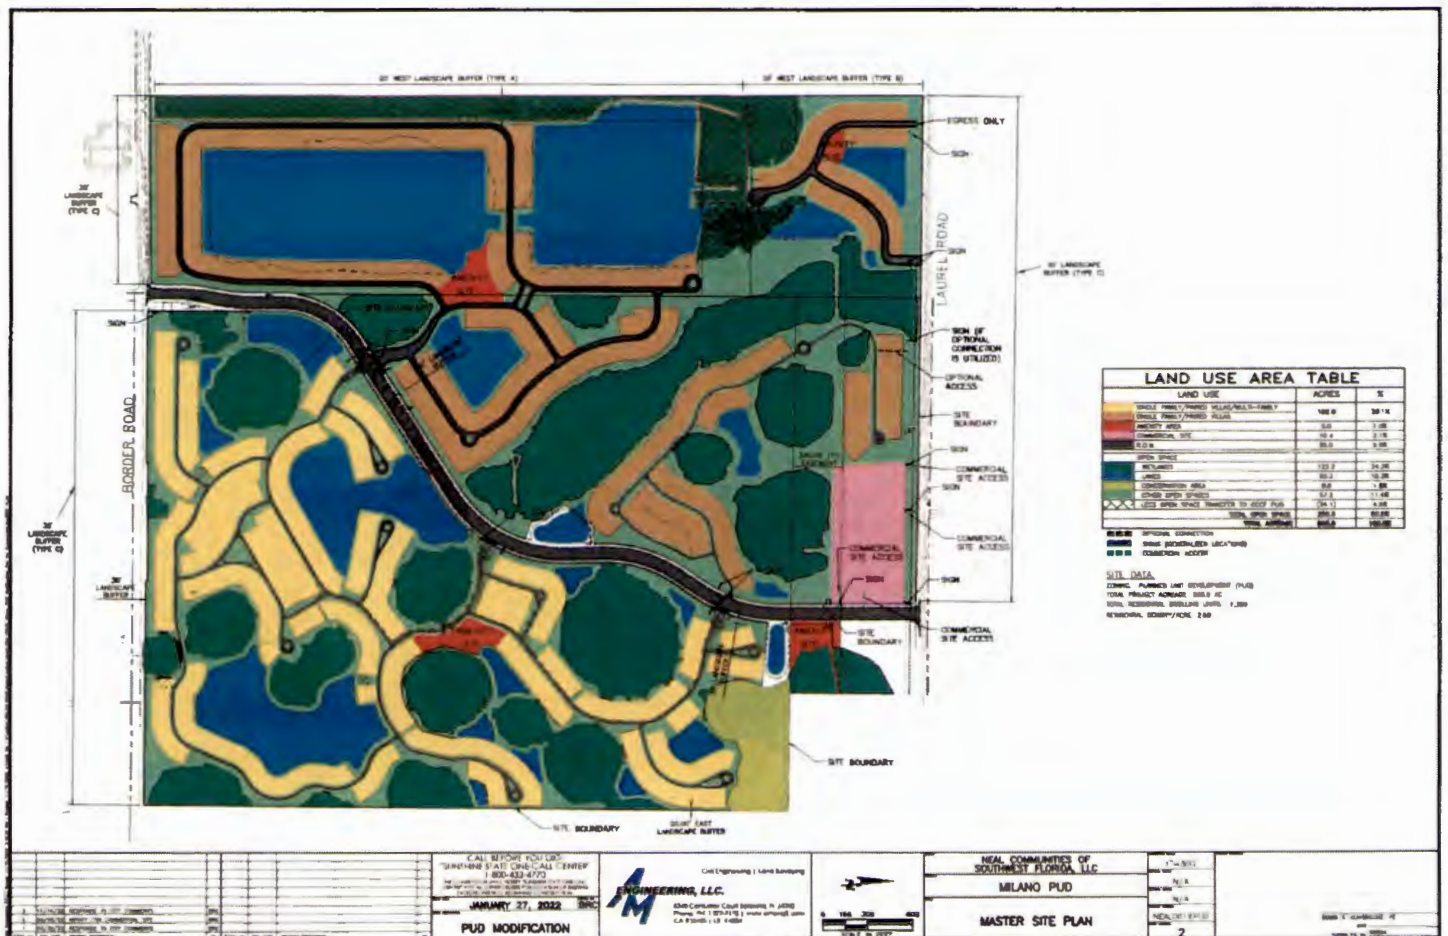

THIS ITEM HAS BEEN DIGITALLY SIGNED AND SEALED BY BOB R. CLAYBROOK, PE ON 11/16/2022 USING A DIGITAL SIGNATURE. PRINTED COPIES OF THIS DOCUMENT ARE NOT CONSIDERED SIGNED AND SEALED AND THE SHA AUTHENTICATION CODE MUST BE VERIFIED ON ANY ELECTRONIC COPIES



THIS ITEM HAS BEEN DIGITALLY SIGNED AND SEALED BY BOBBY R. CLAYBROOK, P.E. ON 11/16/2022 USING A DIGITAL SIGNATURE. PRINTED COPIES OF THIS DOCUMENT ARE NOT CONSIDERED SIGNED AND SEALED AND THE SIGN AUTHENTICATION CODE MUST BE VERIFIED ON ANY ELECTRONIC COPIES.

Exhibit "B"

LEGAL DESCRIPTION (BY SURVEYOR)

COMMENCING AT THE NORTHEASTERLY CORNER OF TRACT 700, CIELO SUBDIVISION AS RECORDED IN PLAT BOOK 53, PAGE 288 OF SARASOTA COUNTY OFFICIAL RECORDS, THENCE SOUTH 00°00'06" WEST, A DISTANCE OF 55.04 FEET ALONG THE WEST RIGHT-OF-WAY LINE OF JACARANDA BOULEVARD TO THE POINT OF BEGINNING;
THENCE CONTINUE ALONG THE SAID RIGHT-OF-WAY SOUTH 00°00'06" WEST, 478.24 FEET;
THENCE DEPARTING SAID RIGHT-OF-WAY LINE, NORTH 89°14'10" WEST, 935.70 FEET;
THENCE NORTH 00°45'50" EAST, 72.60 FEET TO THE BEGINNING OF A CURVE TO THE LEFT HAVING A RADIUS OF 17.60 FEET AND WHOSE CHORD BEARS NORTH 11°25'30" WEST, 7.43 FEET;
THENCE NORTHERLY 7.49 FEET ALONG LAST SAID CURVE THROUGH A CENTRAL ANGLE OF 24°22'40", TO A REVERSE CURVE TO THE RIGHT HAVING A RADIUS OF 110.67 FEET AND WHOSE CHORD BEARS NORTH 11°23'08" WEST, 46.88 FEET;
THENCE NORTHERLY 47.24 FEET ALONG LAST SAID CURVE THROUGH A CENTRAL ANGLE OF 24°27'24";
THENCE NORTH 00°50'34" EAST, 130.16 FEET TO THE BEGINNING OF A CURVE TO THE LEFT HAVING A RADIUS OF 63.00 FEET AND WHOSE CHORD BEARS NORTH 11°31'26" WEST, 26.97 FEET;
THENCE NORTHERLY 27.18 FEET ALONG LAST SAID CURVE THROUGH A CENTRAL ANGLE OF 24°43'15", TO A REVERSE CURVE TO THE RIGHT HAVING A RADIUS OF 94.50 FEET AND WHOSE CHORD BEARS NORTH 11°58'28" WEST, 39.00 FEET;
THENCE NORTHERLY 39.29 FEET ALONG LAST SAID CURVE THROUGH A CENTRAL ANGLE OF 23°49'11";
THENCE NORTH 00°03'52" WEST, 159.00 FEET TO THE SOUTH LINE OF TRACT 700 OF SAID CIELO SUBDIVISION;
THENCE ALONG SAID SOUTH LINE, SOUTH 89°10'25" EAST, 957.24 FEET TO THE POINT OF BEGINNING.

CONTAINING 10.42 ACRES OR 453,722 SQUARE FEET, MORE OR LESS.

FOUND 5/8" IRON
ROD & CAP STAMPED
"LB 6638"

911.83'(P)
912.18'(M)

FOUND 5/8" IRON
ROD & CAP STAMPED
"P.R.M. LB #7384"

LAUREL ROAD
(PUBLIC RIGHT OF WAY)

NORTH LINE OF THE NORTHWEST 1/4 OF SECTION 35

FOUND 5/8" IRON
ROD STAMPED
"P.R.M. LB #7384"
(2019)

POINT OF COMMENCEMENT

FOUND 5/8" IRON ROD
STAMPED "P.R.M. LB #7384"
0.28' SOUTH OF TRUE POSITION

POINT OF BEGINNING
SOUTHEAST CORNER
TRACT 700

50 25 0 50 100 150
SCALE IN FEET
1" = 50'

TRACT 306
CIELO SUBDIVISION
(PLAT BOOK 53, PAGE 288)
(P.I.D.#0391-04-1000)
OWNER: BORDER AND JACARANDA
HOLDINGS LLC

TRACT 306
CIELO SUBDIVISION
(PLAT BOOK 53, PAGE 288)
(P.I.D.#0391-04-1000)
OWNER: BORDER AND JACARANDA
HOLDINGS LLC

SUBJECT PROPERTY
(453,722 SQ.FT OR 10.42 ACRES +/-)

TRACT 501
CIELO SUBDIVISION
(PLAT BOOK 53, PAGE 288)
(P.I.D.#0391-04-1000)
OWNER: BORDER AND
JACARANDA HOLDINGS LLC

JACARANDA BOULEVARD
(PUBLIC RIGHT-OF-WAY
(ROAD PLAT BOOK 4, PAGE 83))

LEGAL DESCRIPTION (BY SURVEYOR)

COMMENCING AT THE NORTHEASTERLY CORNER OF TRACT 700, CIELO SUBDIVISION AS RECORDED IN PLAT BOOK 53, PAGE 288 OF SARASOTA COUNTY OFFICIAL RECORDS, THENCE SOUTH 00°00'06" WEST, A DISTANCE OF 55.04 FEET ALONG THE WEST RIGHT-OF-WAY LINE OF JACARANDA BOULEVARD TO THE POINT OF BEGINNING; THENCE CONTINUE ALONG THE SAID RIGHT-OF-WAY SOUTH 00°00'06" WEST, 478.24 FEET; THENCE DEPARTING SAID RIGHT-OF-WAY LINE, NORTH 89°14'10" WEST, 935.70 FEET; THENCE NORTH 00°45'50" EAST, 72.60 FEET TO THE BEGINNING OF A CURVE TO THE LEFT HAVING A RADIUS OF 17.60 FEET AND WHOSE CHORD BEARS NORTH 11°25'30" WEST, 7.43 FEET; THENCE NORTHERLY 7.49 FEET ALONG LAST SAID CURVE THROUGH A CENTRAL ANGLE OF 24°22'40", TO A REVERSE CURVE TO THE RIGHT HAVING A RADIUS OF 110.67 FEET AND WHOSE CHORD BEARS NORTH 11°23'08" WEST, 46.88 FEET; THENCE NORTHERLY 47.24 FEET ALONG LAST SAID CURVE THROUGH A CENTRAL ANGLE OF 24°27'24"; THENCE NORTH 00°50'34" EAST, 130.16 FEET TO THE BEGINNING OF A CURVE TO THE LEFT HAVING A RADIUS OF 63.00 FEET AND WHOSE CHORD BEARS NORTH 11°31'26" WEST, 26.97 FEET; THENCE NORTHERLY 27.18 FEET ALONG LAST SAID CURVE THROUGH A CENTRAL ANGLE OF 24°43'15", TO A REVERSE CURVE TO THE RIGHT HAVING A RADIUS OF 94.50 FEET AND WHOSE CHORD BEARS NORTH 11°58'28" WEST, 39.00 FEET; THENCE NORTHERLY 39.29 FEET ALONG LAST SAID CURVE THROUGH A CENTRAL ANGLE OF 23°49'11"; THENCE NORTH 00°03'52" WEST, 159.00 FEET TO THE SOUTH LINE OF TRACT 700 OF SAID CIELO SUBDIVISION; THENCE ALONG SAID SOUTH LINE, SOUTH 89°10'25" EAST, 957.24 FEET TO THE POINT OF BEGINNING.

CONTAINING 10.42 ACRES OR 453,722 SQUARE FEET, MORE OR LESS.


SURVEYOR'S REPORT

- THIS SURVEY WAS PREPARED WITHOUT THE BENEFIT OF A CURRENT TITLE COMMITMENT REPORT;
- THE LOCATION OF TREES, UTILITIES, UNDERGROUND AND/OR NON-VISIBLE STRUCTURES INCLUDED BUT NOT LIMITED TO FOUNDATIONS, MANHOLES, VAULTS AND DRAINFIELDS, ETC. OR ANY OTHER PERTINENT ATTRIBUTES AFFECTING SUBJECT PROPERTY NOT ABSTRACTED AS PART OF THIS SURVEY EXCEPT AS SHOWN;
- BEARINGS ARE BASED ON THE RECORD PLAT OF CIELO SUBDIVISION AS RECORDED IN PLAT BOOK 53, PAGE 288. A BEARING OF N89°10'25"W FOR THE NORTH TRACT LINE OF TRACT 700 WAS USED AS SHOWN HEREON.
- UNLESS OTHERWISE NOTED, ALL BEARINGS AND DISTANCES SHOWN HEREON WERE COMPUTED FROM A REDUNDANCY OF FIELD MEASUREMENTS USING ELECTRONIC MEASURING SYSTEMS AND COMPUTER MAPPING TECHNOLOGY;
- PROPERTY SITUATED IN FLOOD ZONE "X" PER F.E.M.A. FLOOD INSURANCE RATE MAP 12115C0244F, EFFECTIVE DATE 11/04/2016;
- ELEVATIONS (IF ANY) REFER TO NATIONAL GEODETIC VERTICAL DATUM (N.A.V.D.) OF 1988. BENCHMARK USED WAS SARASOTA COUNTY BENCHMARK #P-699 WITH A PUBLISHED ELEVATION=14.06';

SURVEYOR'S CERTIFICATE (DATE OF LAST FIELD SURVEY: 05/25/2022)
I HEREBY CERTIFY THAT I AM A PROFESSIONAL SURVEYOR AND MAPPER REGISTERED IN THE STATE OF FLORIDA, HOLDING LICENSE NO. LS 7310, AND THAT I AM ACTING ON BEHALF OF A M ENGINEERING, LLC., A CORPORATION AUTHORIZED TO OFFER SERVICES OF REGISTERED SURVEYORS AND MAPPERS IN THE STATE OF FLORIDA, HOLDING L.B. NO. 4334, THAT THIS PLAT OF LAND SURVEY REPRESENTS A FIELD SURVEY PERFORMED UNDER MY SUPERVISION OF THE LAND AS SHOWN AND DESCRIBED HEREON, AND THAT IT MEETS THE MINIMUM TECHNICAL STANDARDS FOR SURVEYING IN THE STATE OF FLORIDA, AS SET FORTH BY THE FLORIDA BOARD OF LAND SURVEYORS, RULE NO. 5J-17, FLORIDA ADMINISTRATIVE CODE, PURSUANT TO SECTION 472.027 OF THE FLORIDA STATUTES.

A M ENGINEERING, LLC.

BY: BRIAN C. RITZ, P.S.M., VICE PRESIDENT
REGISTERED PROFESSIONAL SURVEYOR AND MAPPER
FLORIDA LICENSE NO. LS 7310
(NOT VALID WITHOUT ELECTRONIC SIGNATURE AND/OR AN ORIGINAL RAISED SEAL OF A FLORIDA LICENSED SURVEYOR AND MAPPER)

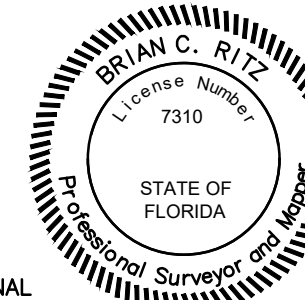

LEGEND

- SET 5/8" IRON ROD & CAP STAMPED "AM ENG LB 7013" (UNLESS OTHERWISE DESCRIBED)
- CONCRETE UTILITY POLE
- GUY ANCHOR
- SPOT ELEVATION
- OVERHEAD CABLES
- CALCULATED
- PLAT

- (M) MEASURED
- (2019) FIELD DATE LAST RECOVERED IF GREATER THAN 6 MONTHS OF 5/25/22.
- PCP PERMANENT CONTROL POINT
- PRM PERMANENT REFERENCE MONUMENT
- P.I.D. PARCEL IDENTIFICATION NUMBER
- PINE TREE
- PALM TREE

CURVE TABLE					
NUMBER	RADIUS	DELTA ANGLE	ARC	CHORD	CHORD BEARING
C1	17.60	24°22'40"	7.49	7.43	N11°25'30"W
C2	110.67	24°27'24"	47.24	46.88	N11°23'08"W
C3	63.00	24°43'15"	27.18	26.97	N11°31'26"W
C4	94.50	23°49'11"	39.29	39.00	N11°58'28"W

REVISIONS		
BY:	DATE:	DESCRIPTION:

BOUNDARY SURVEY
IN SECTION 35, TOWNSHIP 38 SOUTH, RANGE 19 EAST
SARASOTA COUNTY, FLORIDA

THIS SURVEY IS CERTIFIED TO:
NEAL COMMUNITIES OF SOUTHWEST FLORIDA

DRAWN BY: NAW DATE: 05-31-2022 BOOK: 416/45 DWG: NEAL0208-31.DWG JOB: NEAL-0028

A M ENGINEERING, LLC.
CONSULTING ENGINEERS
& SURVEYORS, L.B. 4334
8340 CONSUMERS COURT
SARASOTA, FLORIDA 34240
PHONE (941) 377-0178
FAX 378-3786

FOR

SECTION 35, TOWNSHIP 38 SOUTH RANGE 19 EAST
CITY OF VENICE, FLORIDA

GENERAL NOTES:

- 1. OWNERSHIP AND UNIFIED CONTROL STATEMENT:**
THE PROPOSED PROJECT IS OWNED BY BORDER AND JACARANDA HOLDINGS, LLC.
- 2. CHARACTER AND INTENDED USE STATEMENT:**
THE PROPOSED USE IS A COMMERCIAL DEVELOPMENT.
- 3. MAINTENANCE OF COMMON FACILITIES STATEMENT:**
THE VILLAGE AT LAUREL AND JACARANDA SHALL BE RESPONSIBLE FOR THE MAINTENANCE OF THE ONSITE IMPROVEMENTS INCLUDING STORMWATER MANAGEMENT, PRIVATE UTILITIES, PARKING/ DRIVE AREAS, AND LANDSCAPING.
- 4. EXISTING LAND USE:**
VACANT
- 5. ZONING:**
MILANO PUD; FUTURE LAND USE; MIXED USE RESIDENTIAL (MUR)
- 6. FLOOD ZONE:**
THE SITE LIES WITHIN THE BOUNDARIES OF FLOOD ZONE X PER FIRM MAP 12115C0244F DATED NOVEMBER 4, 2016

7. SITE COVERAGES	
TOTAL ACREAGE:	10.42 AC
<u>EXISTING:</u>	<u>PROPOSED:</u>
WETLAND	6.60 AC
POND:	2.18 AC
	TO BE DETERMINED AT SITE DEVELOPMENT

- 8 PARKING CALCULATIONS**
TO BE DETERMINED AT SITE DEVELOPMENT

- 9. SETBACKS:**
FRONT YARD: 10' (ALONG JACARANDA BLVD & LAUREL ROAD)
SIDE YARD: 10' (WEST & SOUTH PROPERTY LINES)

- 10. MAXIMUM BUILDING HEIGHT:**
TO BE DETERMINED AT SITE DEVELOPMENT

- A. OPEN SPACE**
OPEN SPACE IS PROVIDED IN THE OVERALL MILANO PUD.

- B. STORMWATER MANAGEMENT:**
STORMWATER MANAGEMENT FOR SITE SHALL BE PROVIDED IN THE EXPANDED POND TO THE WEST.

- C. REFUSE AND RECYCLABLE NOTE:**
A TRASH COMPACTOR, TRASH COLLECTION AND RECYCLE AREAS TO BE LOCATED ON THE SITE.

- D. UTILITY NOTES:**
- A. SANITARY SEWER CONSTRUCTION SHALL BE IN ACCORDANCE WITH THE SARASOTA COUNTY STANDARDS.
 - B. WATER DISTRIBUTION CONSTRUCTION SHALL BE IN ACCORDANCE WITH THE CITY OF VENICE UTILITY CODE.
 - C. THE CONTRACTOR SHALL CONTACT "PUSHING STATE ONE CALL" AND ALL OTHER UTILITY COMPANIES PRIOR TO ANY WORK ONSITE OR OFFSITE SO THAT THE EXACT LOCATION OF ALL UTILITIES CAN BE DETERMINED.
 - D. ANY WELLS DISCOVERED DURING EARTH MOVING, EXCAVATION OR CONSTRUCTION MUST BE REPORTED TO THE ENVIRONMENTAL ENGINEERING DEPARTMENT WITHIN 24 HOURS OF DISCOVERY. IF SAID WELL IS DEEPER THAN 4 FEET, IT MUST BE PLUGGED BY A LICENSED WELL DRILLING CONTRACTOR IN AN APPROVED MANNER.
 - E. TO THE BEST OF OUR KNOWLEDGE NO SEPTIC TANKS ARE LOCATED ON THIS SITE.
 - F. ALL UTILITIES INCLUDING TELEPHONE, CABLE AND ELECTRICAL SYSTEMS SHALL BE INSTALLED UNDERGROUND.
 - G. ALL IMPROVEMENTS SHALL BE CONSTRUCTED IN ACCORDANCE WITH THE LATEST VERSION OF THE CITY OF VENICE STANDARDS DETAILS.

- | | | |
|------------------------------|----------------------------|---------------------|
| E. UTILITY PROVIDERS: | | |
| WATER | SANITARY SEWER | TELEPHONE |
| CITY OF VENICE | SARASOTA COUNTY | FRONTIER |
| 1200 WARFIELD AVE. | 1001 SARASOTA CENTER BLVD, | 1659 US 41 BYPASS S |
| VENICE, FL 34285 | SARASOTA, FL 34240 | VENICE, FL 34293 |
| (941) 480-3333 | (941) 861-5000 | (941) 906-6719 |
| (941) 486-2084 FAX | | (952) 952-5793 FAX |

- F. CITY OF VENICE REQUIRED NOTES:**
- 1. ALL WORK CONDUCTED IN THE CITY OF VENICE RIGHT-OF-WAY (ROW) WILL REQUIRE ISSUANCE OF A RIGHT-OF-WAY USE PERMIT.
 - 2. ALL WORK CONDUCTED IN SARASOTA COUNTY AND/OR FDOT ROW SHALL REQUIRE A COPY OF THE ISSUED PERMITS.
 - 3. TREE REMOVAL PERMIT MUST BE OBTAINED FROM CITY OF VENICE.
 - 4. POST DEVELOPMENT RUNOFF DOES NOT EXCEED PRE-DEVELOPMENT RUNOFF VOLUME OR RATE FOR A 24-HOUR, 25-YEAR STORM EVENT.
 - 5. POST DEVELOPMENT BACKFLOW PREVENTER SHALL BE INSTALLED BY THE CONTRACTOR WITH A CLASS 1, 11 OR V CERTIFICATE OF COMPETENCY ISSUED BY THE STATE FIRE MARSHALL AS PER F.S. 633.521.
 - 6. CONSTRUCTION SITE MUST BE POSTED WITH 24-HOUR CONTACT INFORMATION.
 - 7. ALL PROJECTS, WHETHER SUBLIC OR OTHERWISE, SHALL MEET CITY OF VENICE STANDARDS FOR WATER AND SARASOTA COUNTY STANDARDS FOR SEWER.
 - 8. APPROVED PUBLIC WORKS SOLID WASTE DISPOSAL (941) 486-2422, FOR APPROVAL OF DUMPSTER LOCATION AND LAYOUT PRIOR TO CONSTRUCTION.

- G. VERTICAL DATUM:**
A. ELEVATIONS (IF ANY) REFER TO NATIONAL GEODETIC VERTICAL DATUM (N.A.V.D.) OF 1988. BENCHMARK USED WAS SARASOTA COUNTY BENCHMARK #P-699 WITH A PUBLISHED ELEVATION=14.06'.



DEVELOPER:
NEAL COMMUNITIES, INC.
5800 LAKEWOOD RANCH BOULEVARD
SARSOTA, FLORIDA. 34240
(941) 328-1037

ENGINEER:
AM ENGINEERING, LLC.
8340 CONSUMER COURT
SARASOTA, FLORIDA 34240
(941) 377-9178
CERTIFICATE OF AUTHORIZATION No. 33105
LICENSED BUSINESS No. 4334

SURVEYOR:
HAMILTON ENGINEERING AND SURVEYING, LLC.
3409 W LEMON STREET
TAMPA, FL. 33609
(813) 250-3535

INDEX TO SHEETS


SHEET NO.	DESCRIPTION
1	COVER
2	AERIAL & EXISTING CONDITIONS PLAN
3	PRELIMINARY PLAT

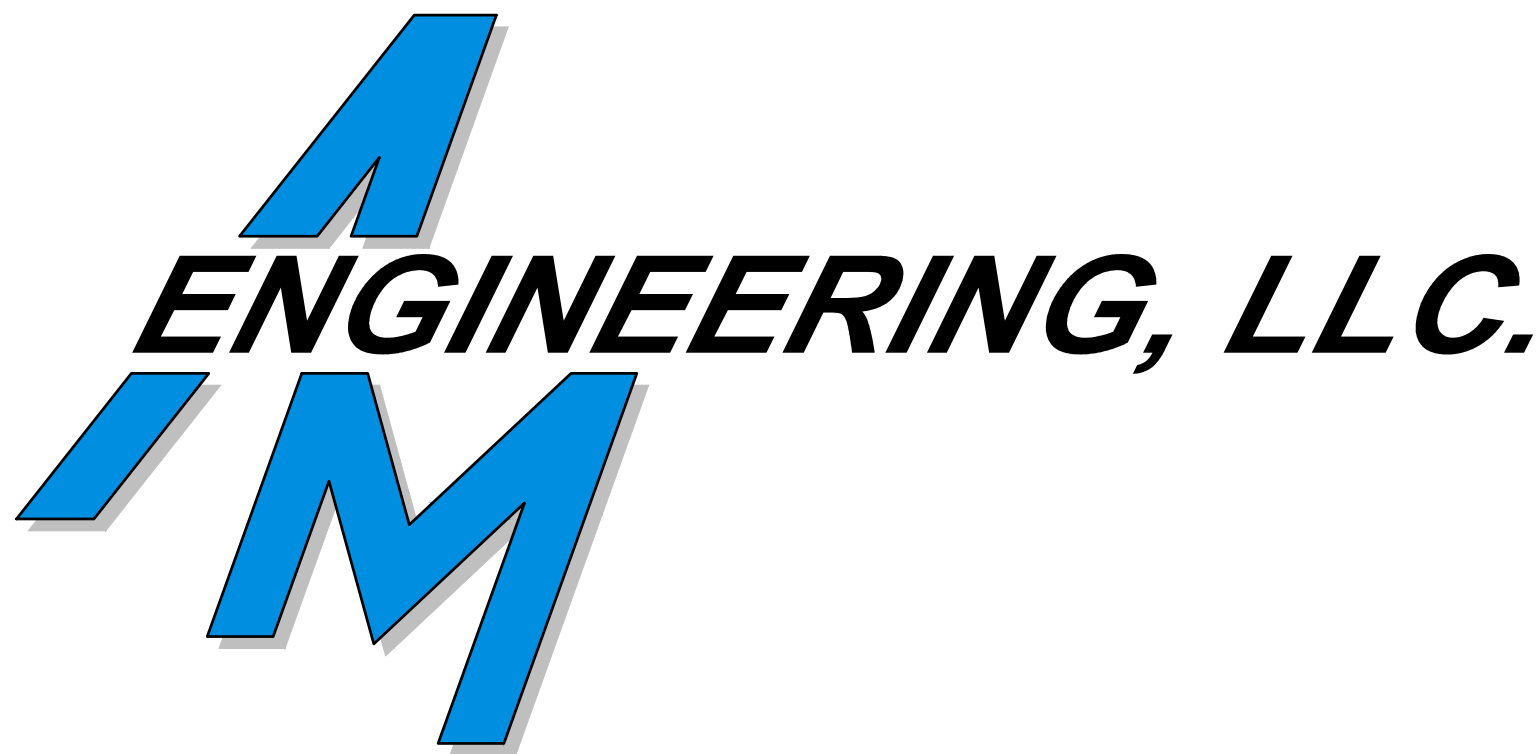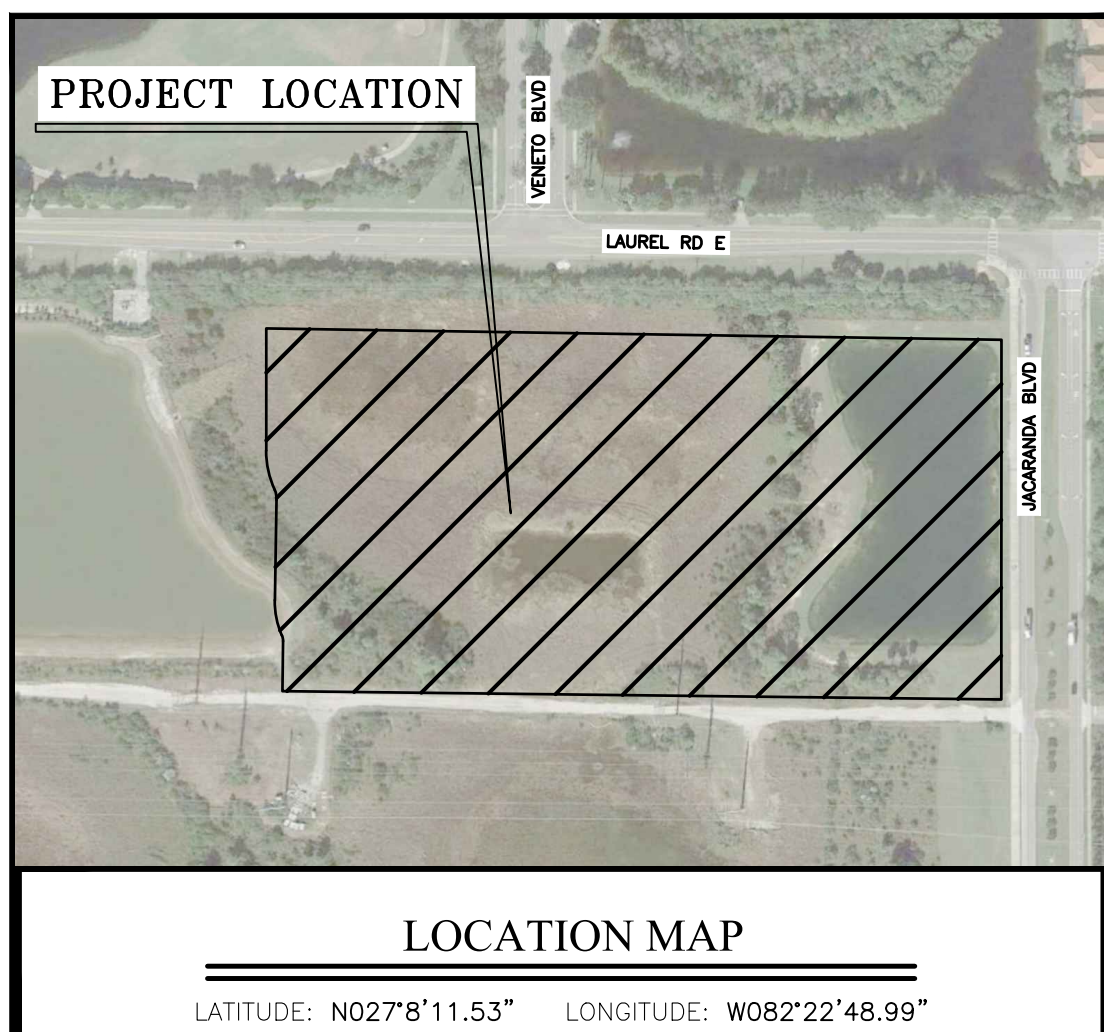[illegible]

LEGAL DESCRIPTION (BY SURVEYOR)

COMMENCING AT THE NORTHEASTERLY CORNER OF TRACT 700, CIELO SUBDIVISION
AS RECORDED IN PLAT BOOK 53, PAGE 288 OF SARASOTA COUNTY OFFICIAL RECORDS
THENCE SOUTH 00°00'06" WEST, A DISTANCE OF 55.04 FEET ALONG THE WEST RIGHT OF WAY LINE
TO THE SARASOTA BOULEVARD, THE POINT OF BEGINNING
THENCE CONTINUE ALONG THE SAID RIGHT OF WAY SOUTH 00°00'06" WEST, 478.24 FEET; THENCE
NORTH 89°14'10" WEST, 935.70 FEET;
THENCE NORTH 00°45'50" EAST, 72.60 FEET;
TO THE BEGINNING OF A CURVE TO THE LEFT HAVING A RADIUS OF 17.60 FEET AND WHOSE CHORD
BEARS NORTH 1°25'30" WEST, 7.43 FEET;
THENCE NORTH 1°49'00" WEST, 1.49 FEET TO THE BEGINNING OF A CURVE THROUGH A CENTRAL ANGLE OF 24°22'40";
TO A REVERSE CURVE TO THE RIGHT HAVING A RADIUS OF 110.67 FEET AND WHOSE CHORD BEARS
NORTH 1°12'38" WEST, 46.88 FEET;
THENCE NORTH 47.24 FEET ALONG LAST SAID CURVE THROUGH A CENTRAL ANGLE OF 24°27'24";
THENCE NORTH 00°50'34" EAST, A DISTANCE OF 130.16 FEET;
TO THE BEGINNING OF A CURVE TO THE LEFT HAVING A RADIUS OF 25.19 FEET AND WHOSE CHORD
BEARS NORTH 09°08'26" WEST, 13.66 FEET;
THENCE NORTH 13.83 FEET ALONG LAST SAID CURVE THROUGH A CENTRAL ANGLE OF 31°57'54";
TO A REVERSE CURVE TO THE RIGHT HAVING A RADIUS OF 121.73 FEET AND WHOSE CHORD BEARS
NORTH 1°22'38" WEST, 52.33 FEET;
THENCE NORTH 50.73 FEET ALONG LAST SAID CURVE THROUGH A CENTRAL ANGLE OF 24°49'31";
THENCE NORTH 00°03'52" WEST, A DISTANCE OF 159.00 FEET TO THE SOUTH LINE OF TRACT 700 OF
SAID CIELO SUBDIVISION;
THENCE ALONG SAID SOUTH LINE, SOUTH 89°10'25" EAST, 957.24 FEET TO THE POINT OF BEGINNING.

CONTAINING 10.42 ACRES OR 453,769 SQUARE FEET, MORE OR LESS.

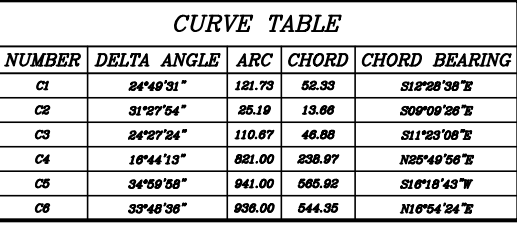

CALL BEFORE YOU DIG! "SUNSHINE STATE ONE-CALL CENTER" 1-800-432-4770 THE CONTRACTOR SHALL NOTIFY "SUNSHINE STATE ONE-CALL CENTER" AND ALL OTHER UTILITIES FOR LOCATION OF EXISTING FACILITIES PRIOR TO BEGINNING CONSTRUCTION.	
ISSUE DATE:	ISSUED BY:
ISSUE DESCRIPTION:	

HORIZONTAL SCALE:	1"=150'
VERTICAL SCALE:	N/A
VERTICAL DATUM:	NAVD 1988
PROJECT NUMBER:	NEAL0026
SHEET NUMBER:	3

PROJECT ENGINEER:

D. SHAWN LEINS, P.E.

DATE _____

FLORIDA P.E. No. **41078**