


EXHIBIT B

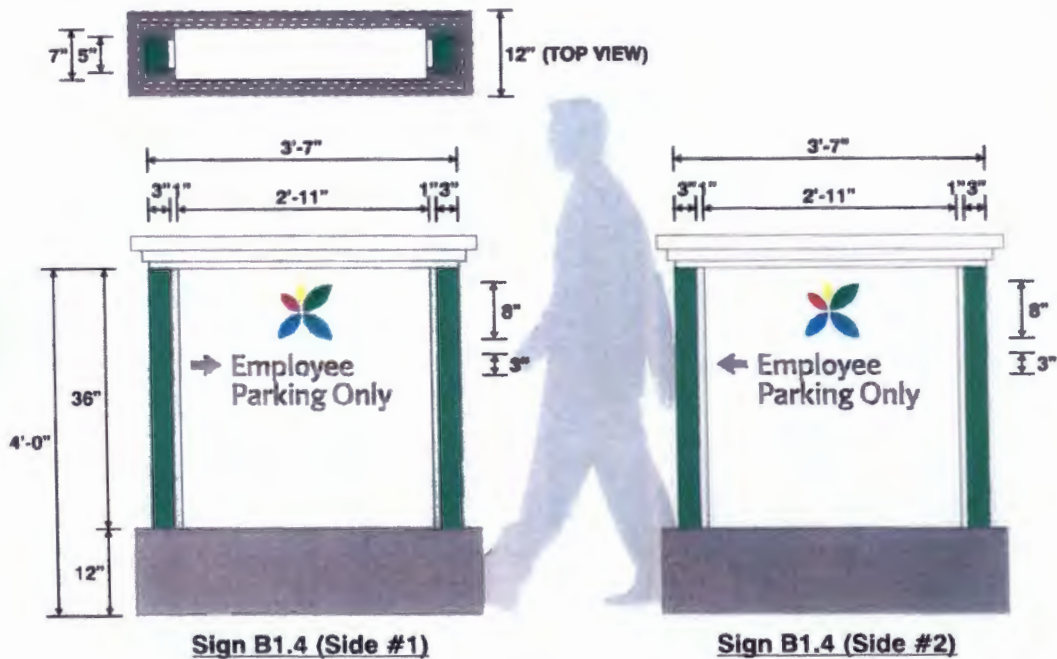

Existing Sign B1.4 (Side #1)




Existing Sign B1.4 (Side #2)

Date: October 28, 2013	Revision Dates	Proj. Mgr.: David Eckhart
Customer Approval:	11-5-13	Drawn By: JWC
	11-6-13	Job No.
	6-16-16	File Name: Bayfront Health
		Scale: 3/4" = 1'-0"

**Venice Regional Bayfront Health**  
Exterior Signs - Type B1.0 Directional

**a architectural identification incorporated**

Corporate Office: 1170 Claycraft Road Gahanna, OH 43230 Tel: 614-868-8400	Florida Branch Office: 2101 Tyrone Blvd. N. St. Petersburg, FL 33710 Tel: 727-851-9544
--	---

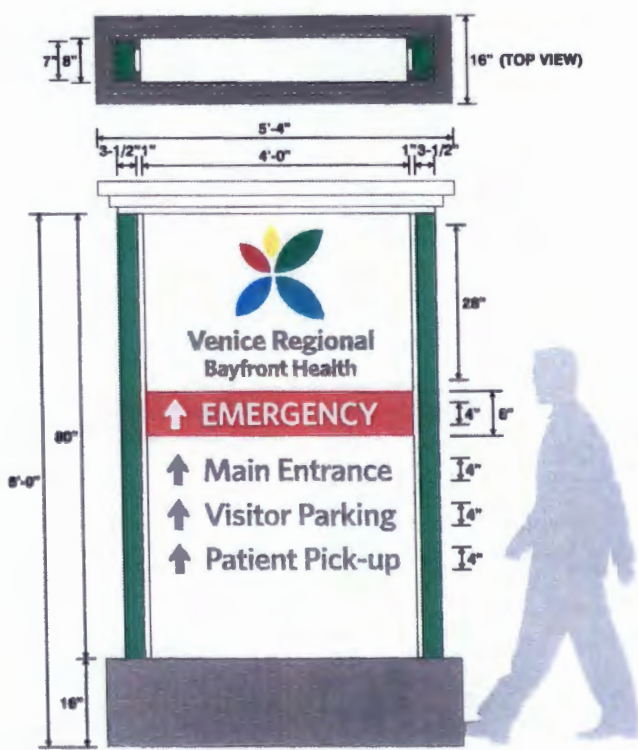

**Sign B2.2 (Side #1)**



**Existing Sign B2.2 (Side #1)**

Date: October 28, 2013	Revision Date:	Proj. No.: West Endline
Customer Approval:	11-5-13	Drawn By: JWC
	11-5-13	Job No.:
	8-10-14	File Name: Bayfront Health
		Scale: 3/4" = 1'-0"

**Venice Regional Bayfront Health**  
Exterior Signs - Type B2.0 Directional

**a architectural identification incorporated**

Corporate Office:  
1170 Claycraft Road  
Gahanna, OH 43230  
Tel: 614-868-8400

Florida Branch Office:  
2101 Tyrone Blvd. N.  
St. Petersburg, FL 33710  
Tel: 727-851-9544