


# Building Sign Layout

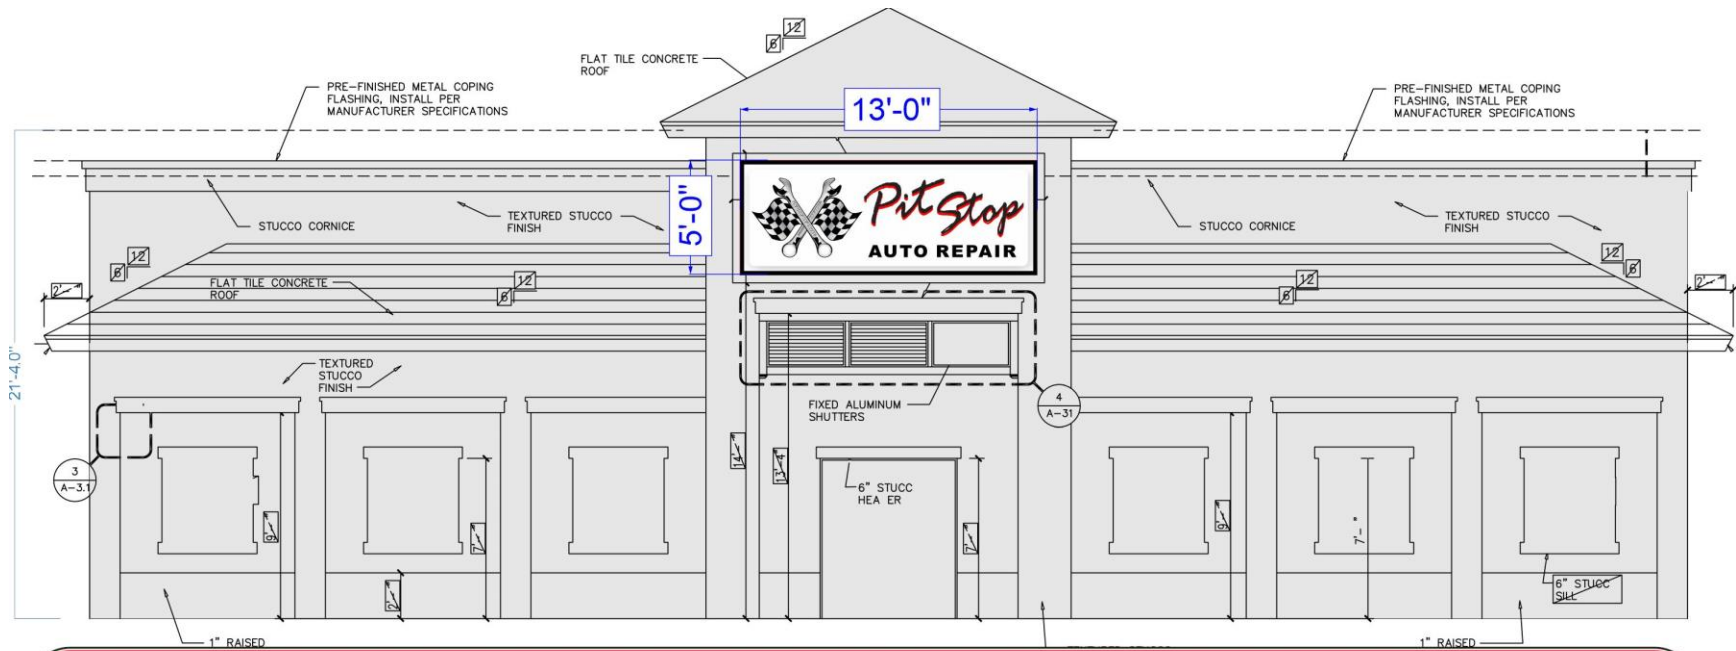

**Signarama**  
The way to grow your business.

**Signarama - Bonita Springs**

8951 Bonita Beach Road SE, Suite 240, Bonita Springs, FL 34135  
(239) 319-5882 · design@signarama-bonita.com

**Signarama - Fort Myers**

14520 S. Tamiami Trail, Fort Myers, FL 33912  
(239) 931-0388 · info@signaramafortmyers.com

THIS ORIGINAL ARTWORK IS THE EXCLUSIVE PROPERTY OF SIGNARAMA AND IS THE RESULT OF THE ORIGINAL WORK OF ITS EMPLOYEES. IT IS SUBMITTED TO YOUR COMPANY FOR THE SOLE PURPOSE OF YOUR CONSIDERATION OF WHETHER TO BUY THESE PLANS, OR TO PURCHASE FROM SIGNARAMA, A SIGN MANUFACTURED ACCORDING TO THESE PLANS. DISTRIBUTION OR EXHIBITION OF THIS ARTWORK TO ANYONE ELSE IN ORDER TO OBTAIN OTHER QUOTES, OR TO CONSTRUCT A SIGN SIMILAR TO THESE PLANS IS EXPRESSLY FORBIDDEN.