

design


dwell


Elevation Exhibit

Venice Shopping Center

Venice, FL


studio

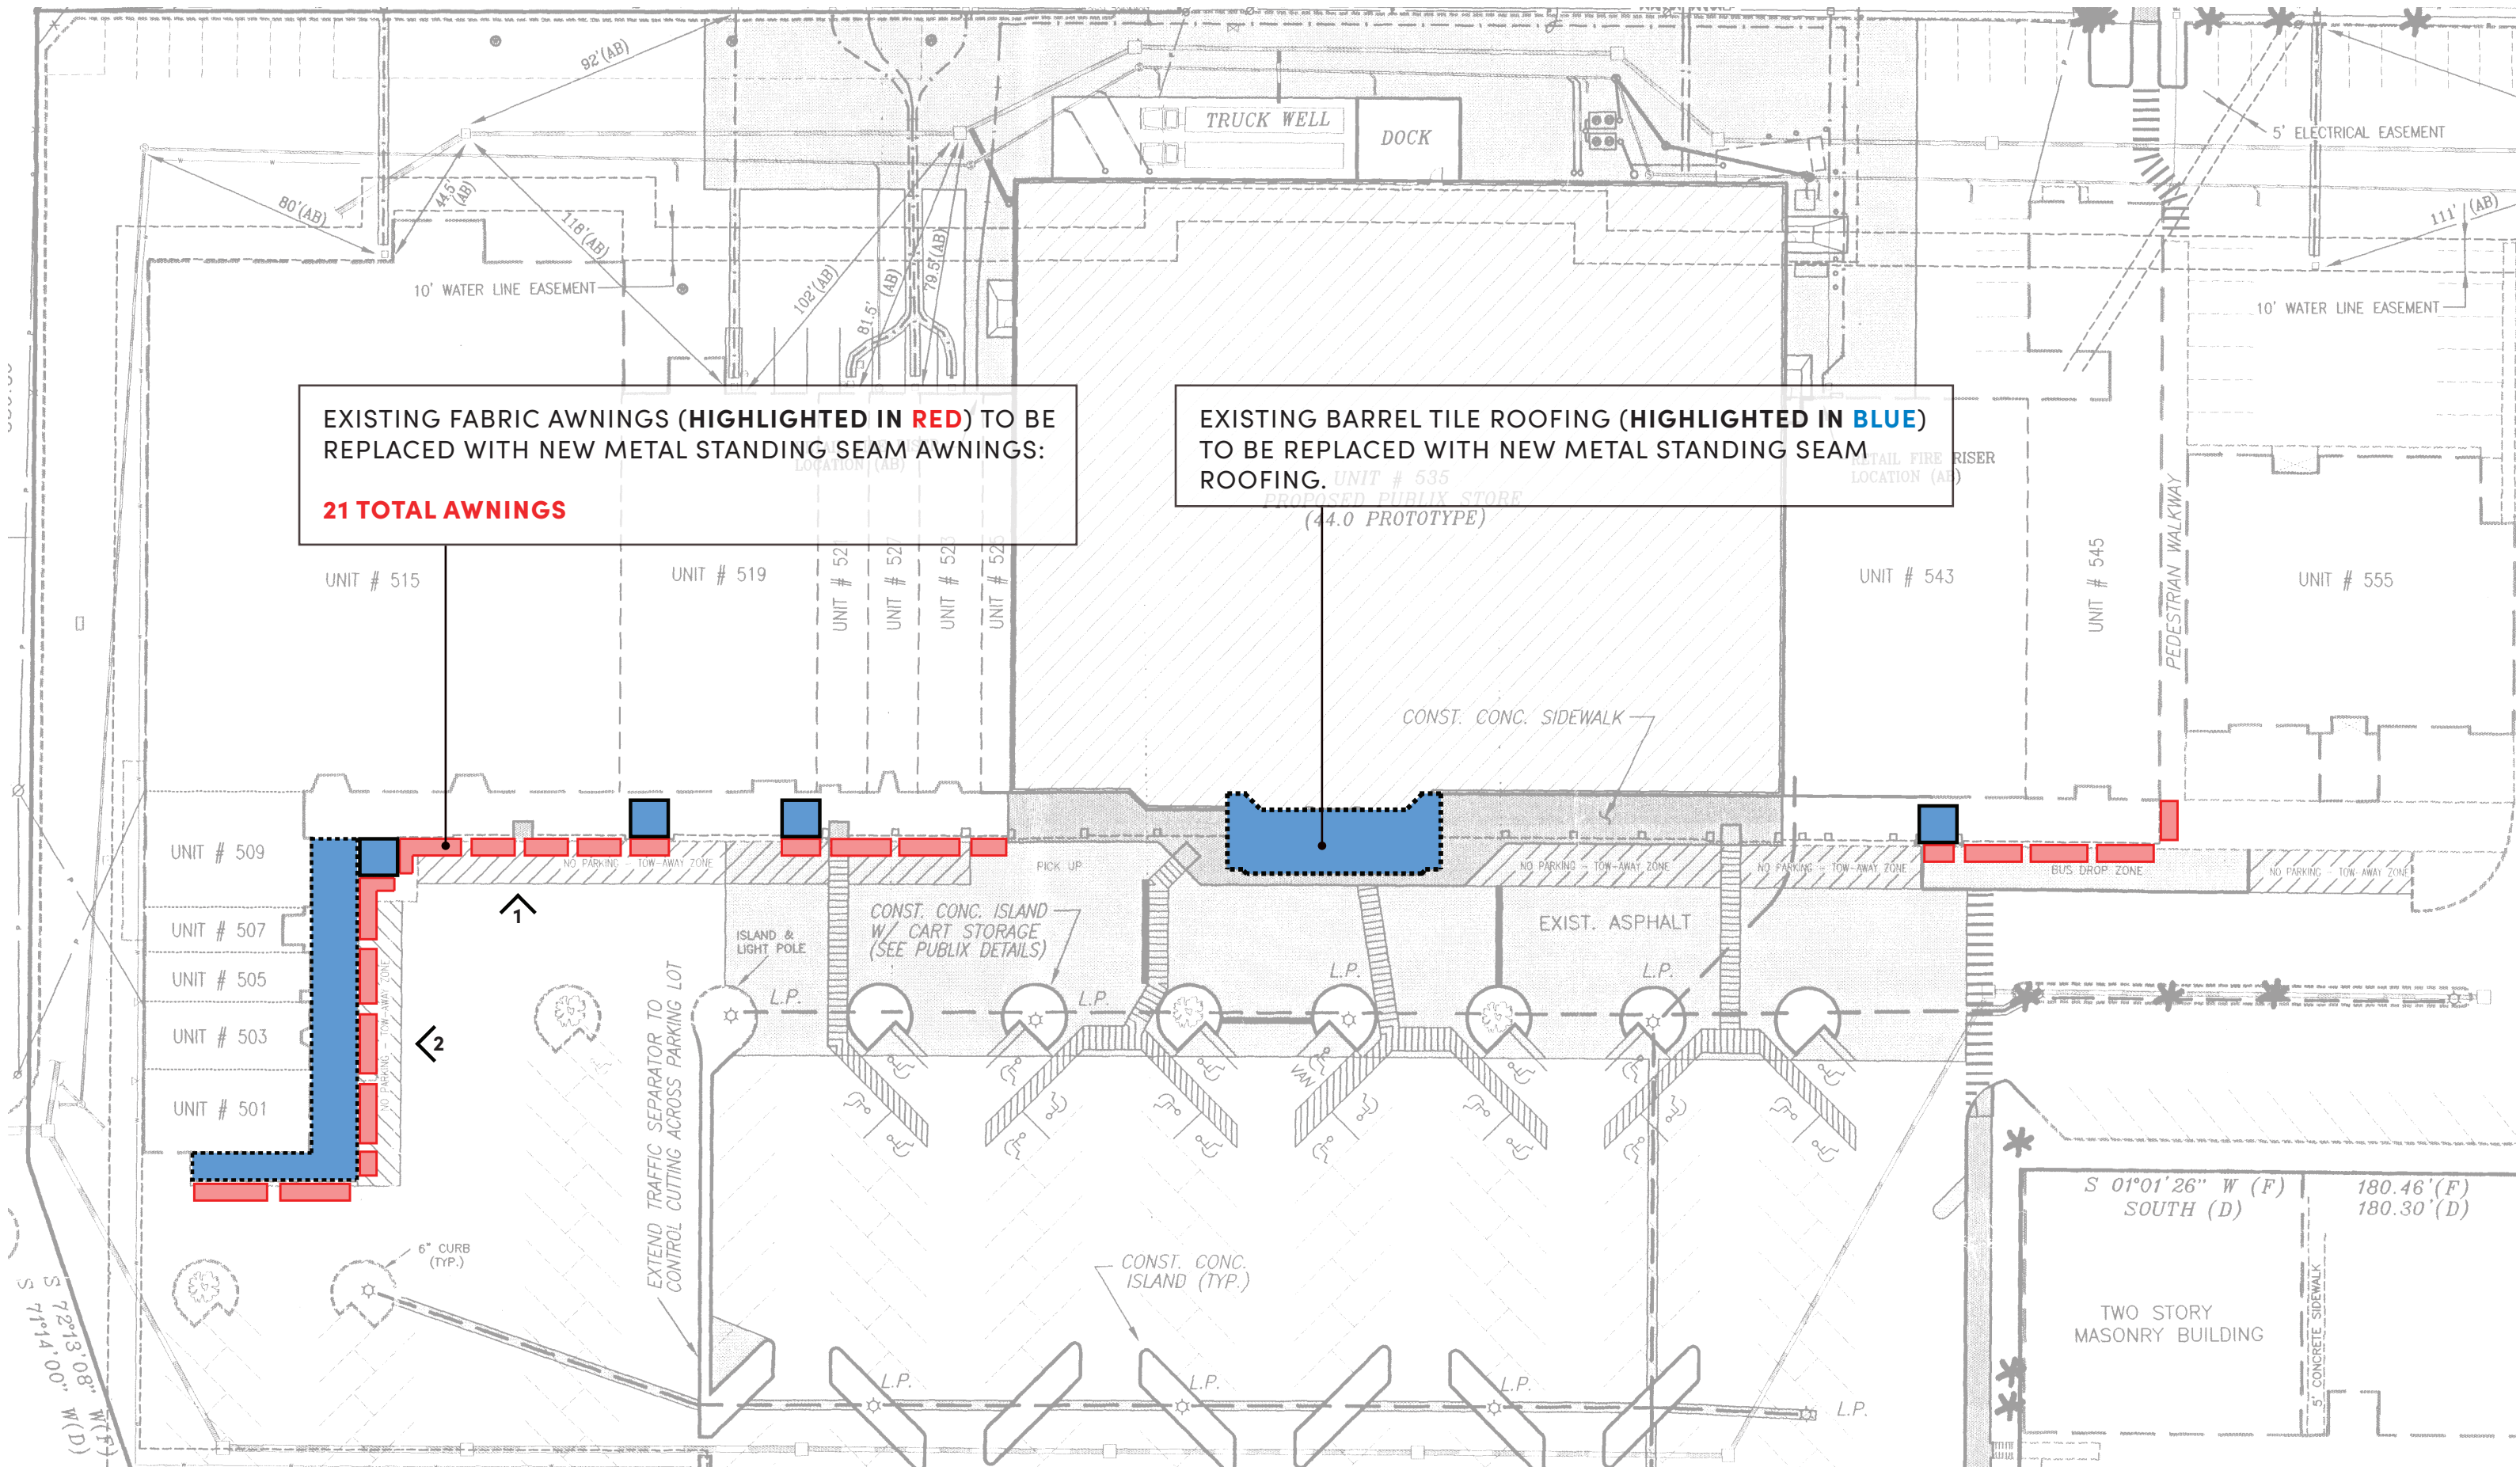

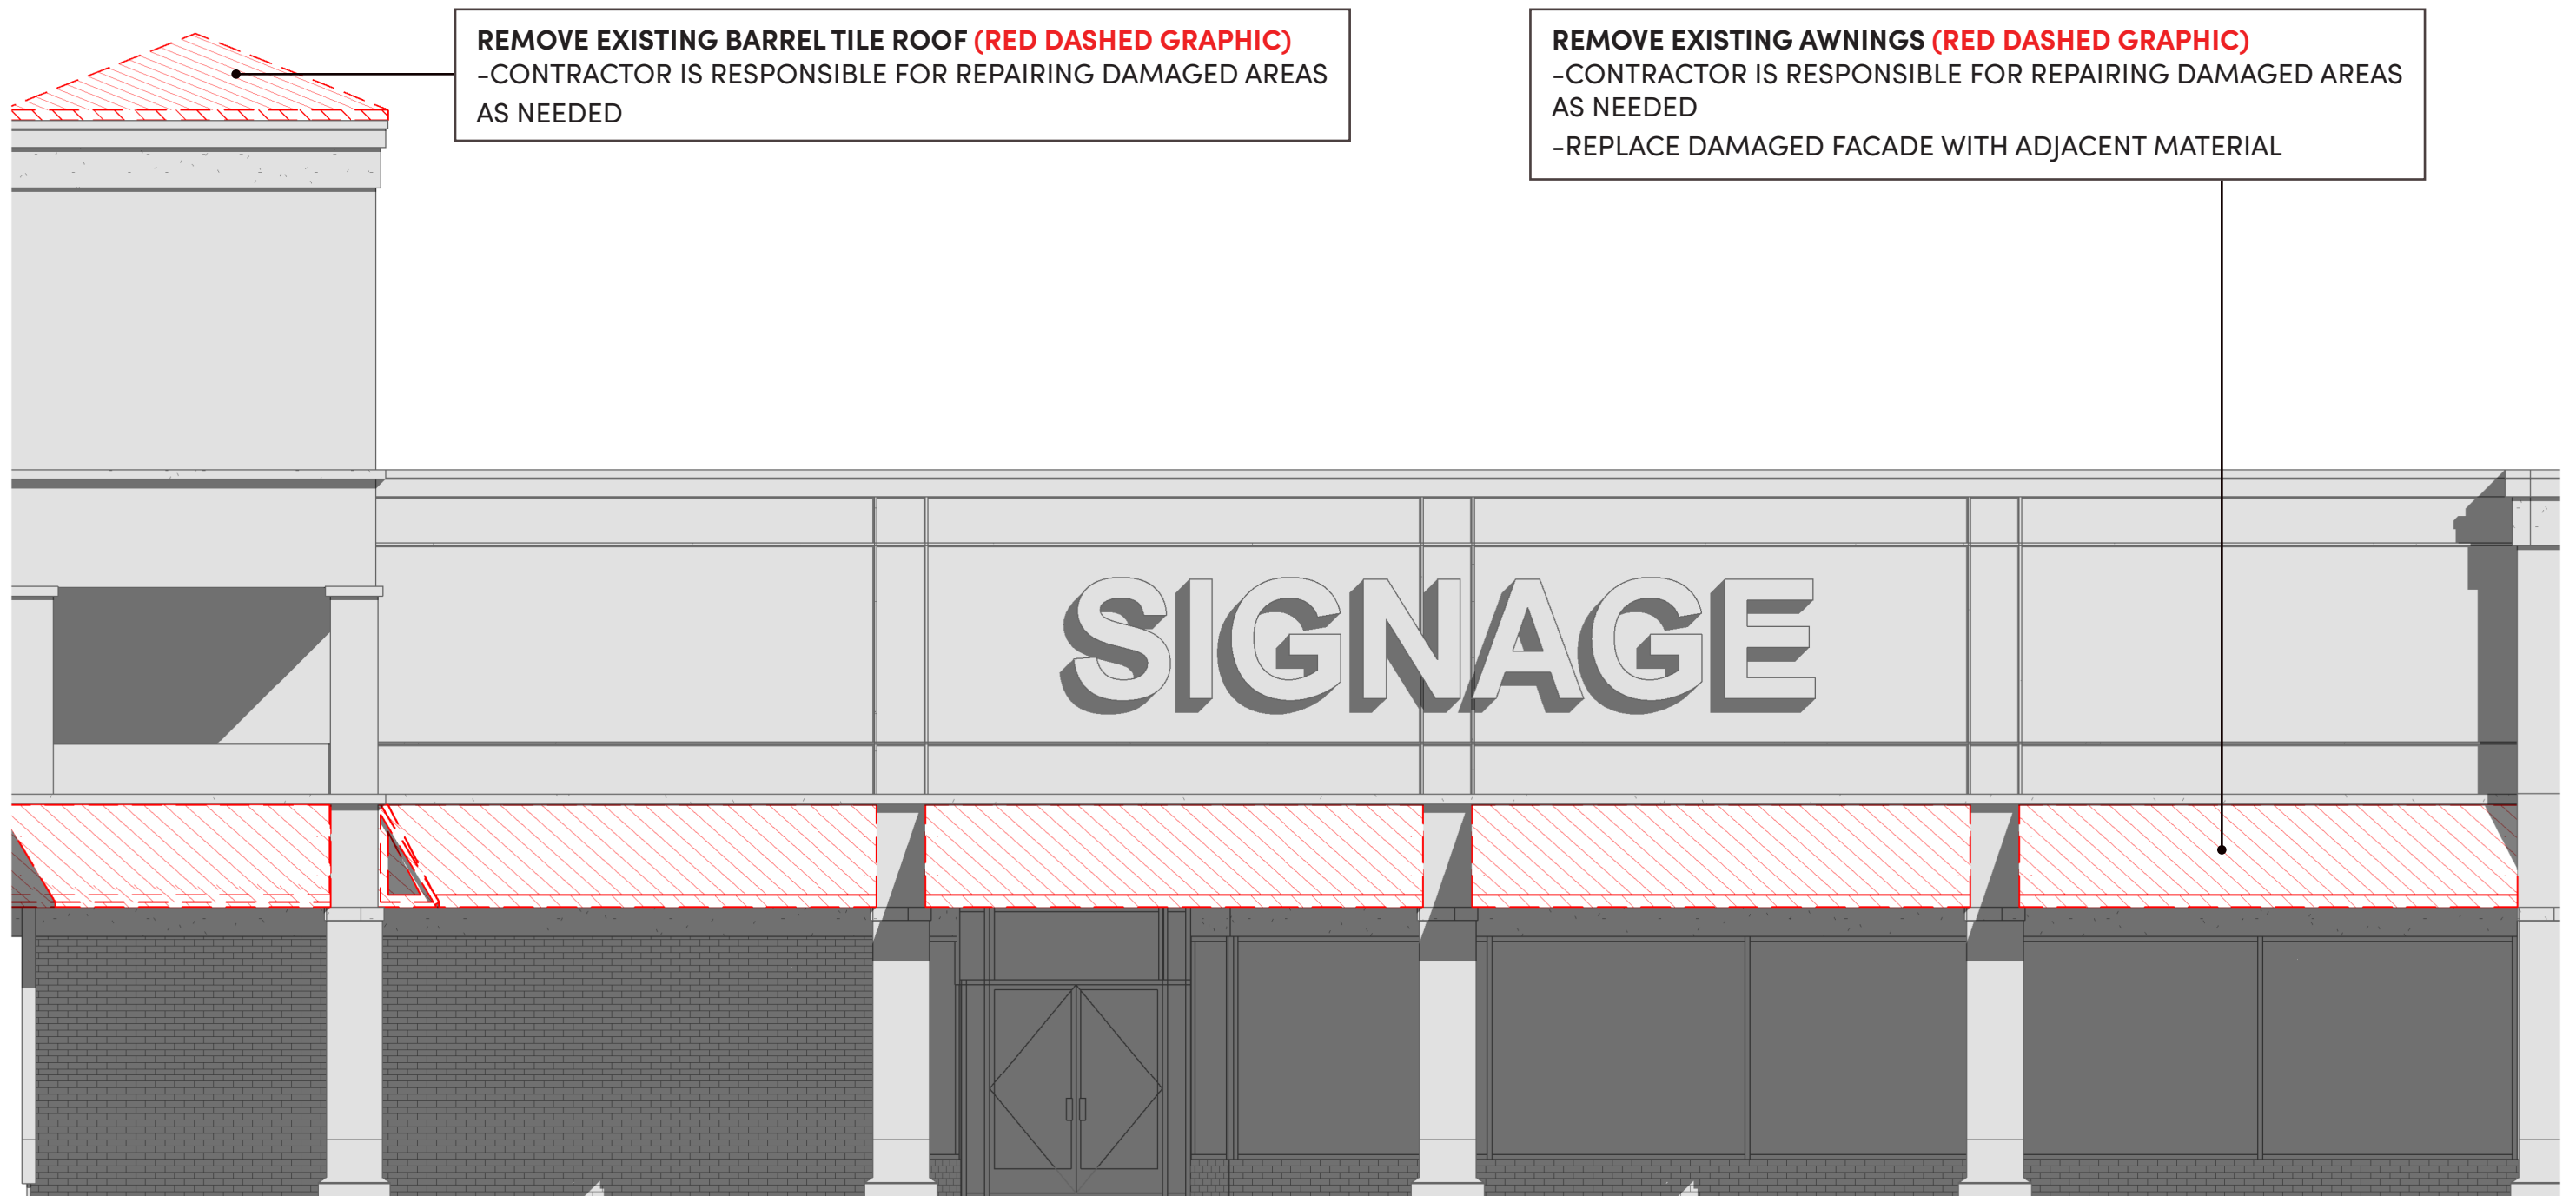


REMOVE EXISTING BARREL TILE ROOF (RED DASHED GRAPHIC)
-CONTRACTOR IS RESPONSIBLE FOR REPAIRING DAMAGED AREAS
AS NEEDED

REMOVE EXISTING AWNINGS (RED DASHED GRAPHIC)
-CONTRACTOR IS RESPONSIBLE FOR REPAIRING DAMAGED AREAS
AS NEEDED
-REPLACE DAMAGED FACADE WITH ADJACENT MATERIAL

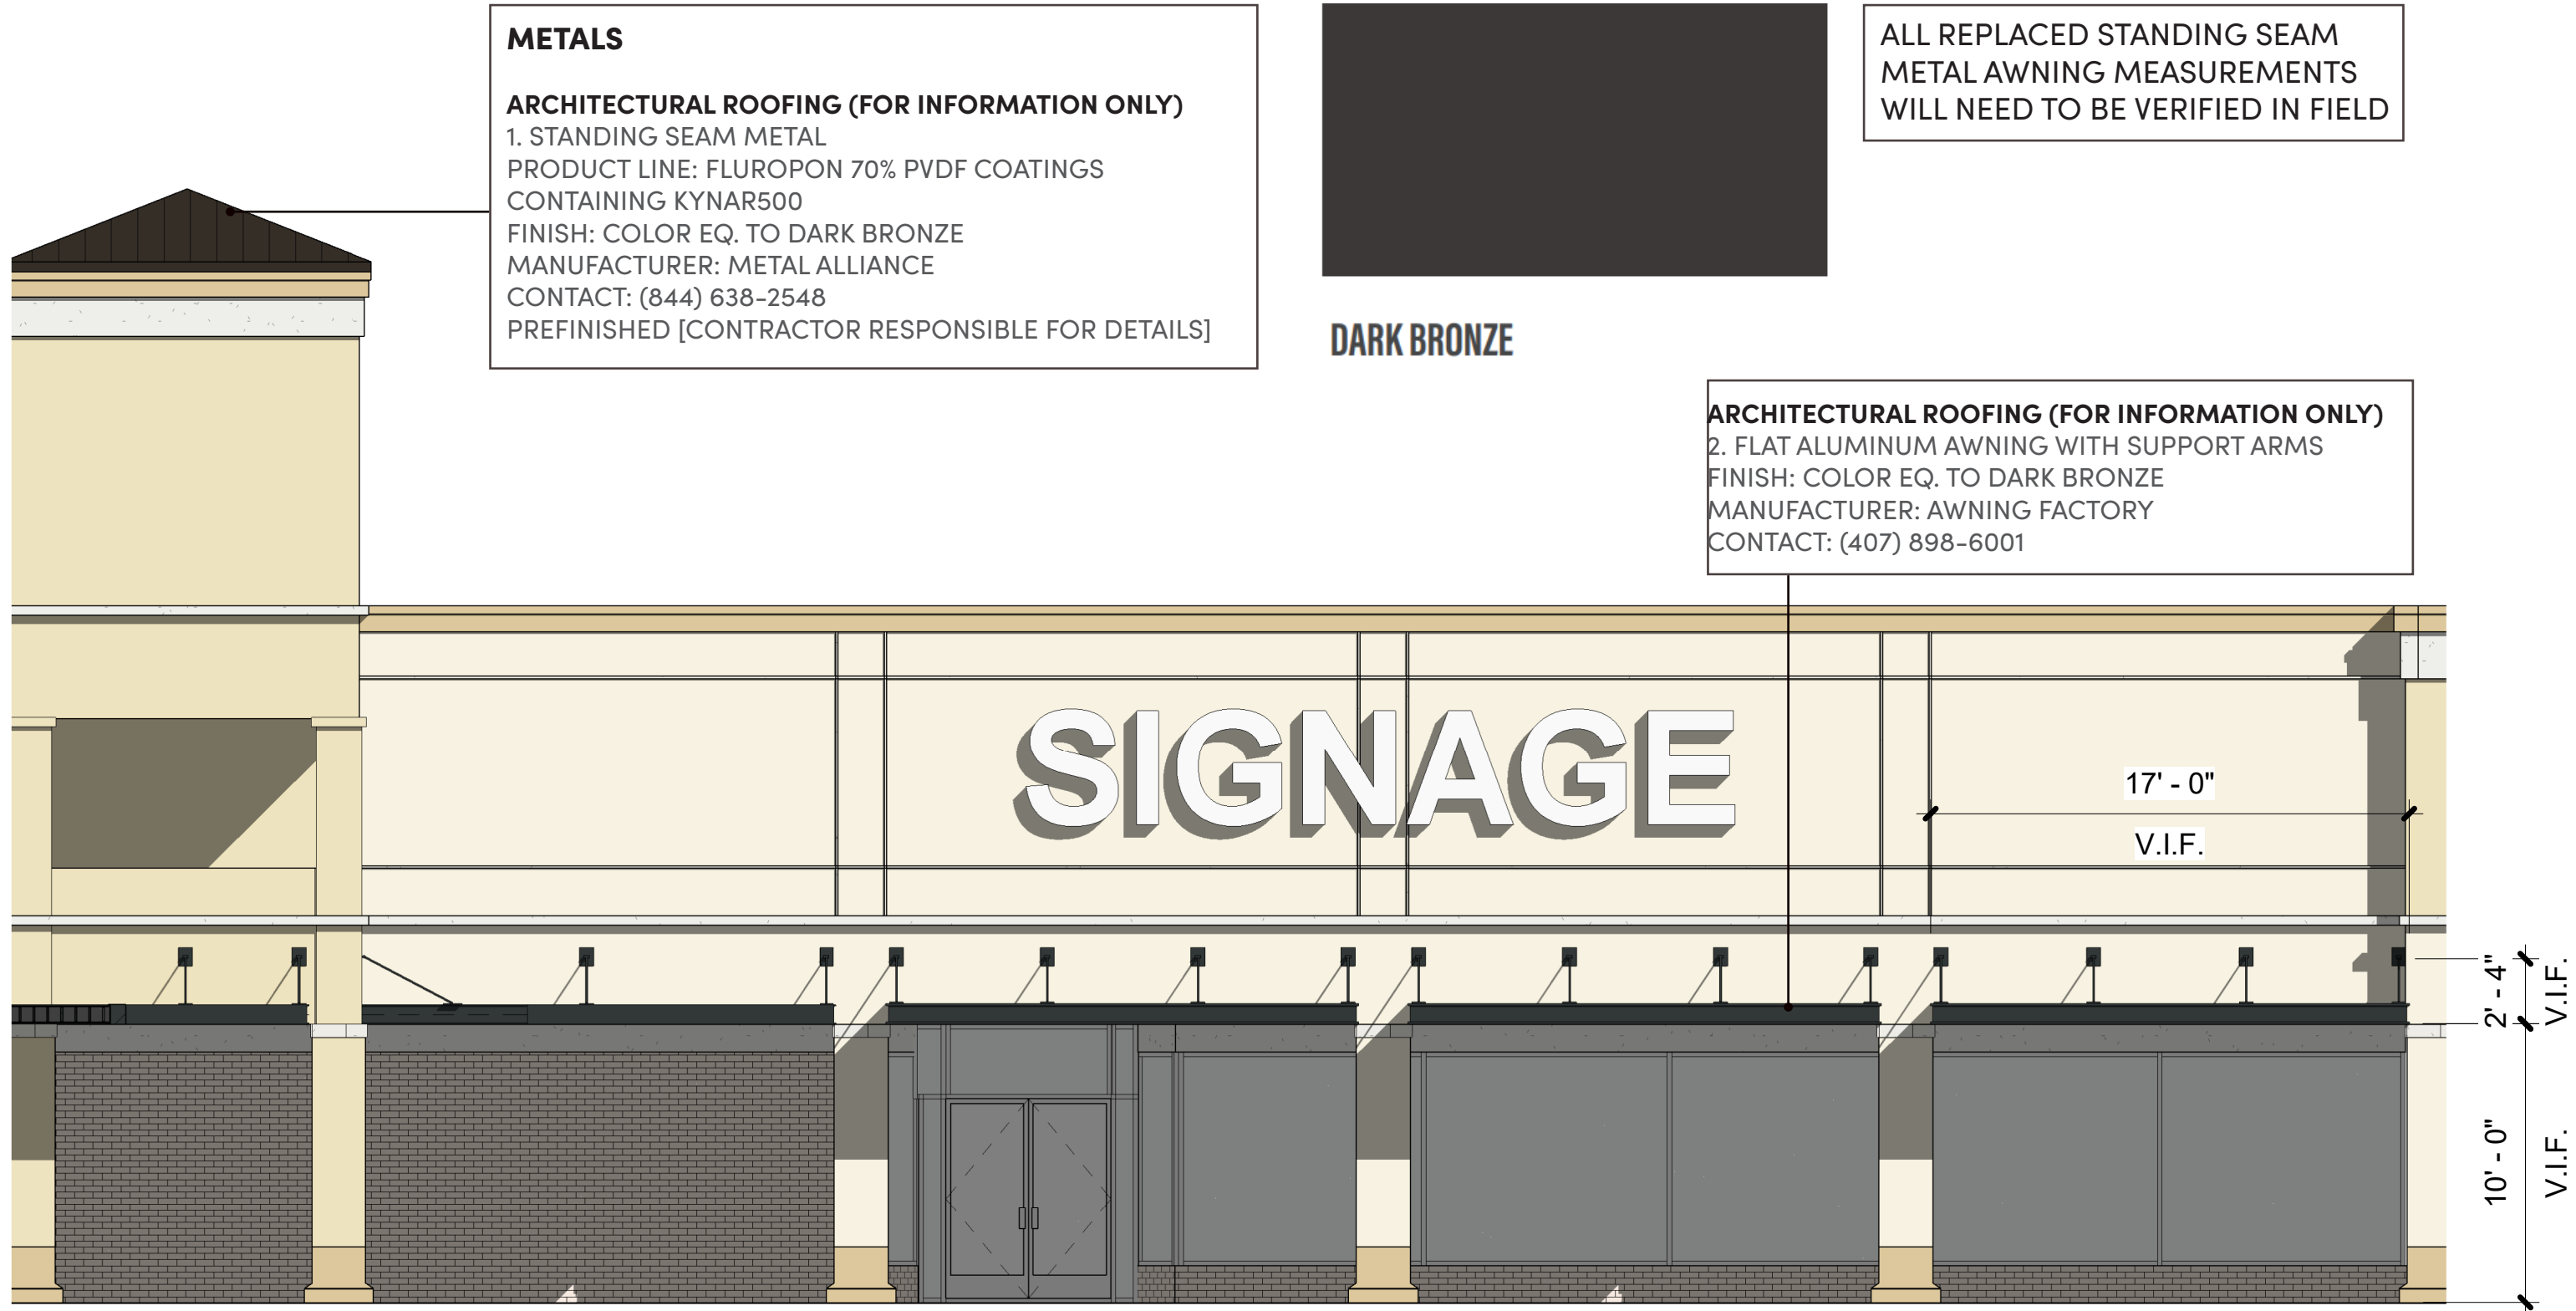

REMOVE EXISTING BARREL TILE ROOF (RED DASHED GRAPHIC)
 -PATCH AND REPAIR ANY DAMAGE TO SURROUNDING CONDITIONS
 -EXISTING STRUCTURE AND FRAMING ELEMENT TO REMAIN

REMOVE EXISTING AWNINGS (RED DASHED GRAPHIC)
 -CONTRACTOR IS RESPONSIBLE FOR REPAIRING DAMAGED AREAS AS NEEDED
 -REPLACE DAMAGED FACADE WITH ADJACENT MATERIAL

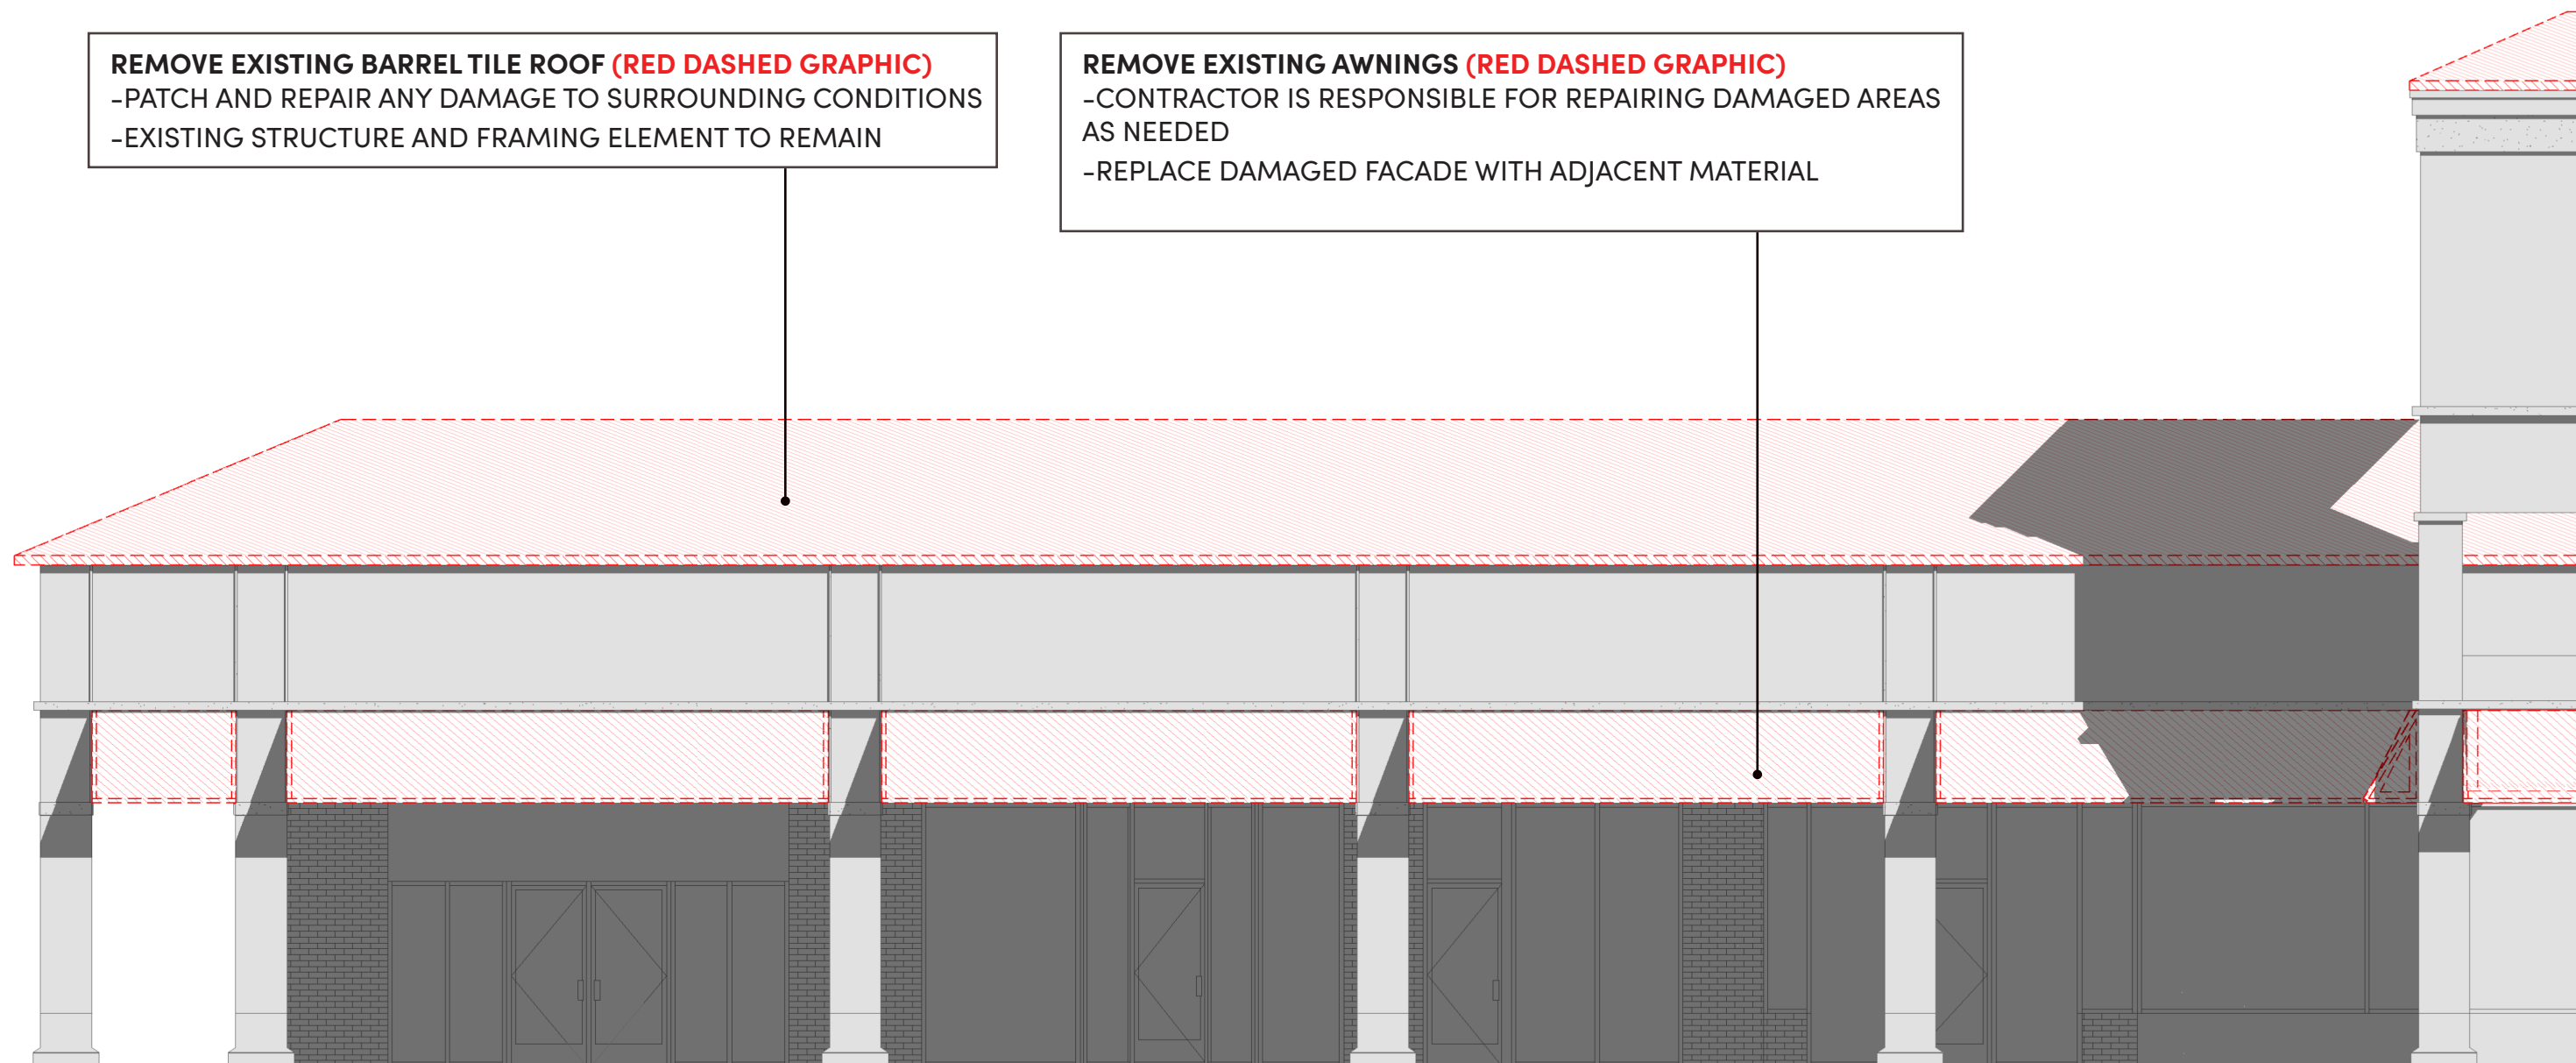

ALL REPLACED STANDING SEAM
METAL AWNING MEASUREMENTS
WILL NEED TO BE VERIFIED IN FIELD



DARK BRONZE

METALS

ARCHITECTURAL ROOFING (FOR INFORMATION ONLY)
1. STANDING SEAM METAL
PRODUCT LINE: FLUROPON 70% PVDF COATINGS
CONTAINING KYNAR500
FINISH: COLOR EQ. TO DARK BRONZE
MANUFACTURER: METAL ALLIANCE
CONTACT: (844) 638-2548
PREFINISHED [CONTRACTOR RESPONSIBLE FOR DETAILS]

ARCHITECTURAL ROOFING (FOR INFORMATION ONLY)
2. FLAT ALUMINUM AWNING WITH SUPPORT ARMS
FINISH: COLOR EQ. TO DARK BRONZE
MANUFACTURER: AWNING FACTORY
CONTACT: (407) 898-6001

