




① Front
3/16" = 1'-0"

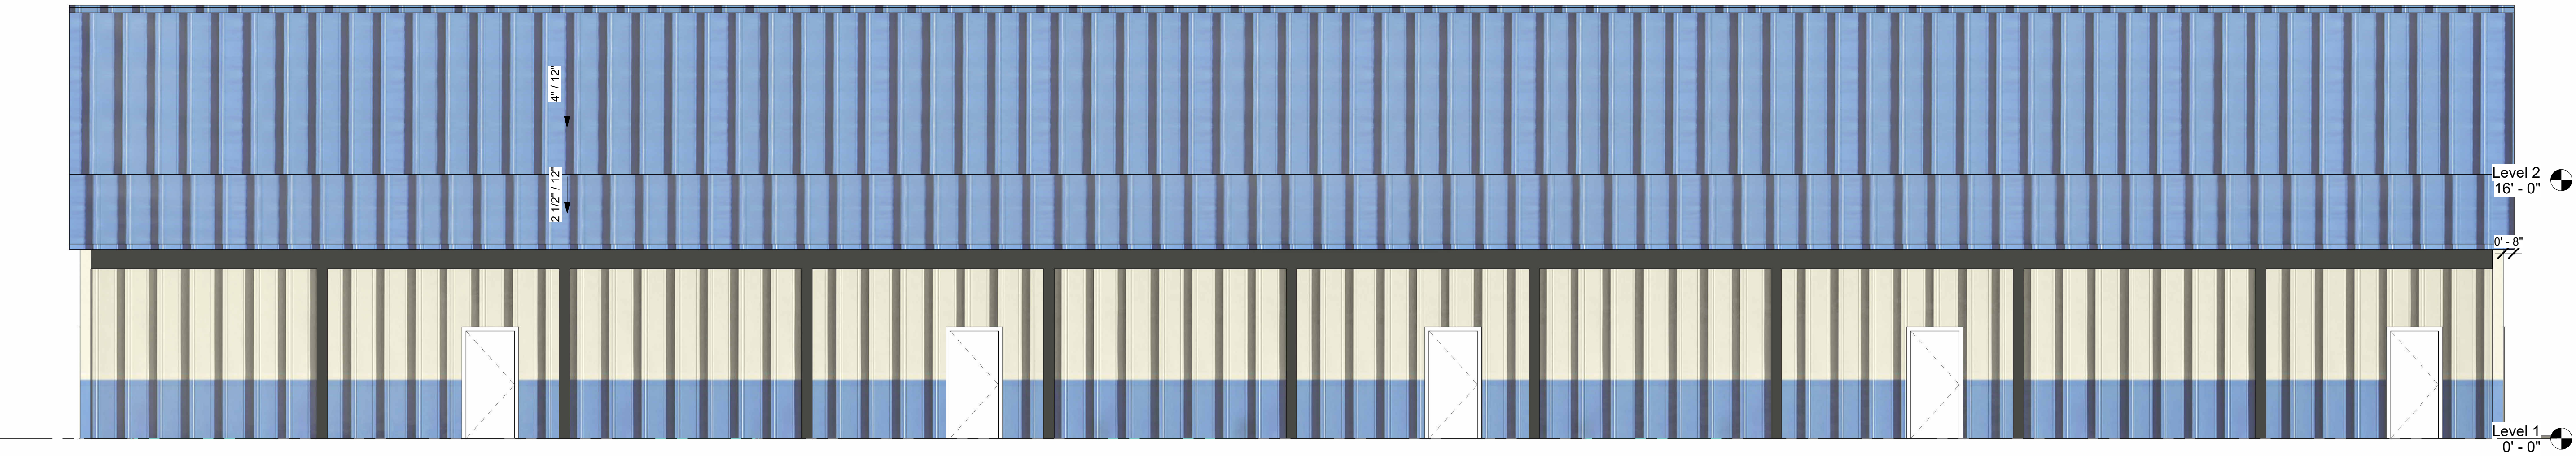

② Back
3/16" = 1'-0"

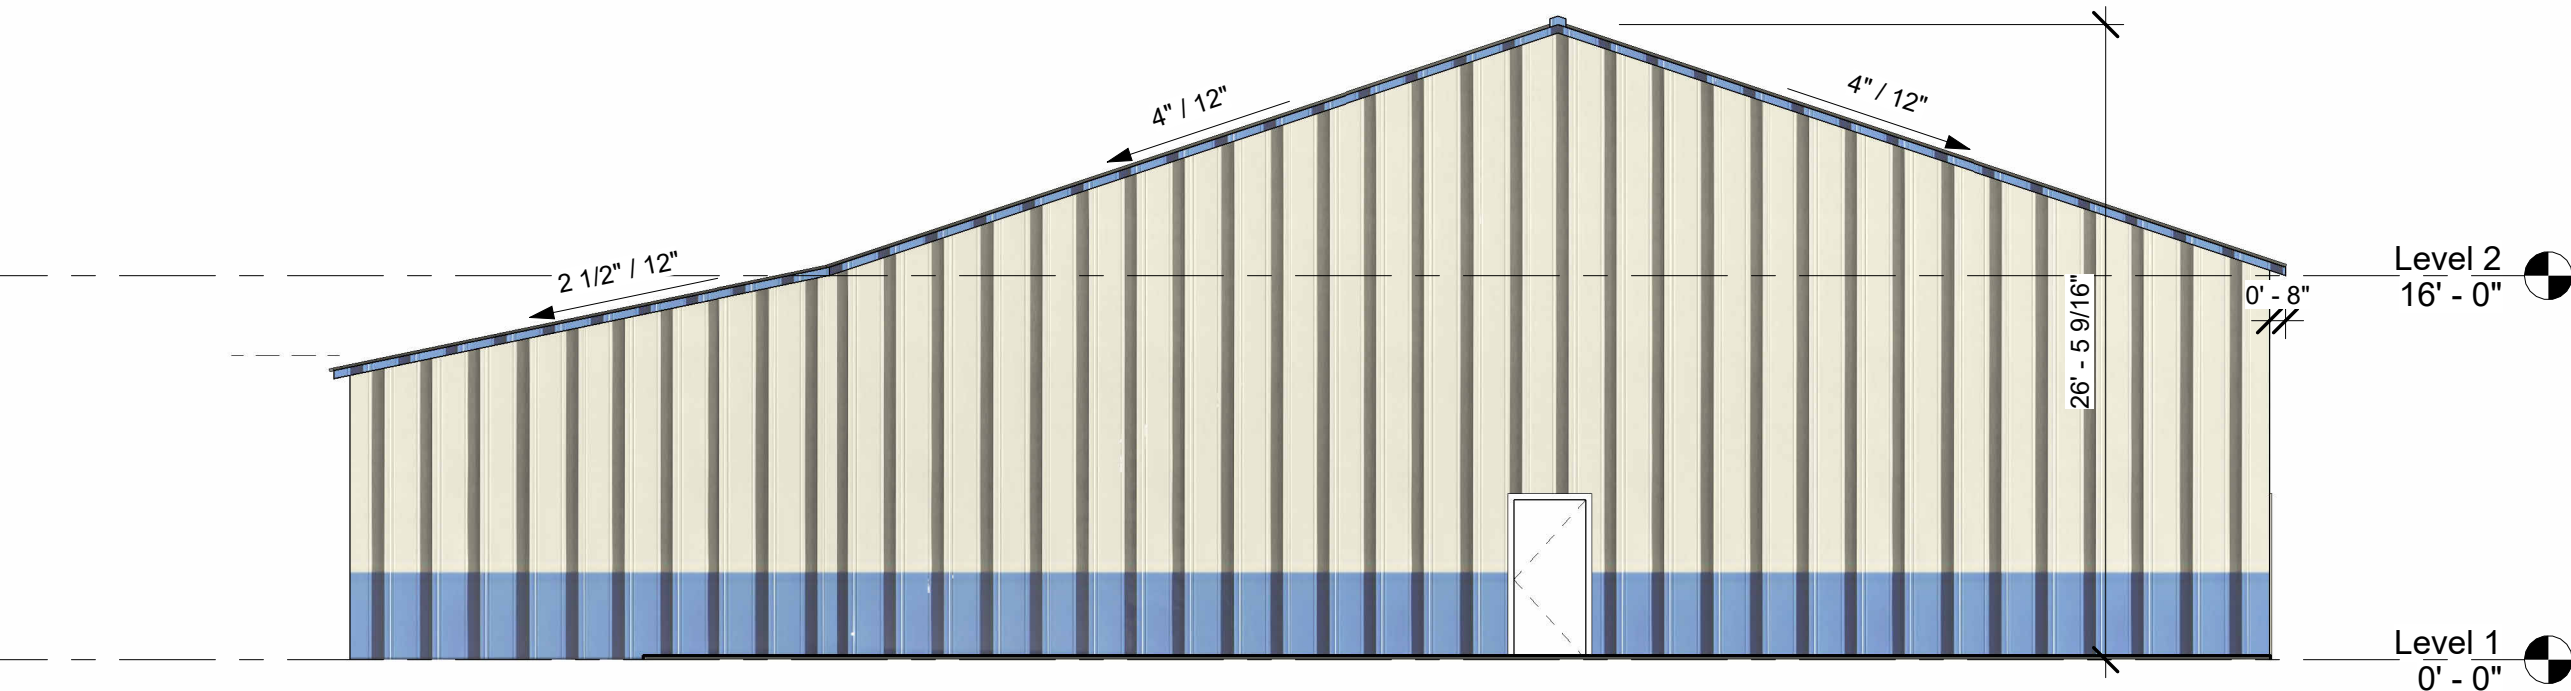

③ Left
1/8" = 1'-0"

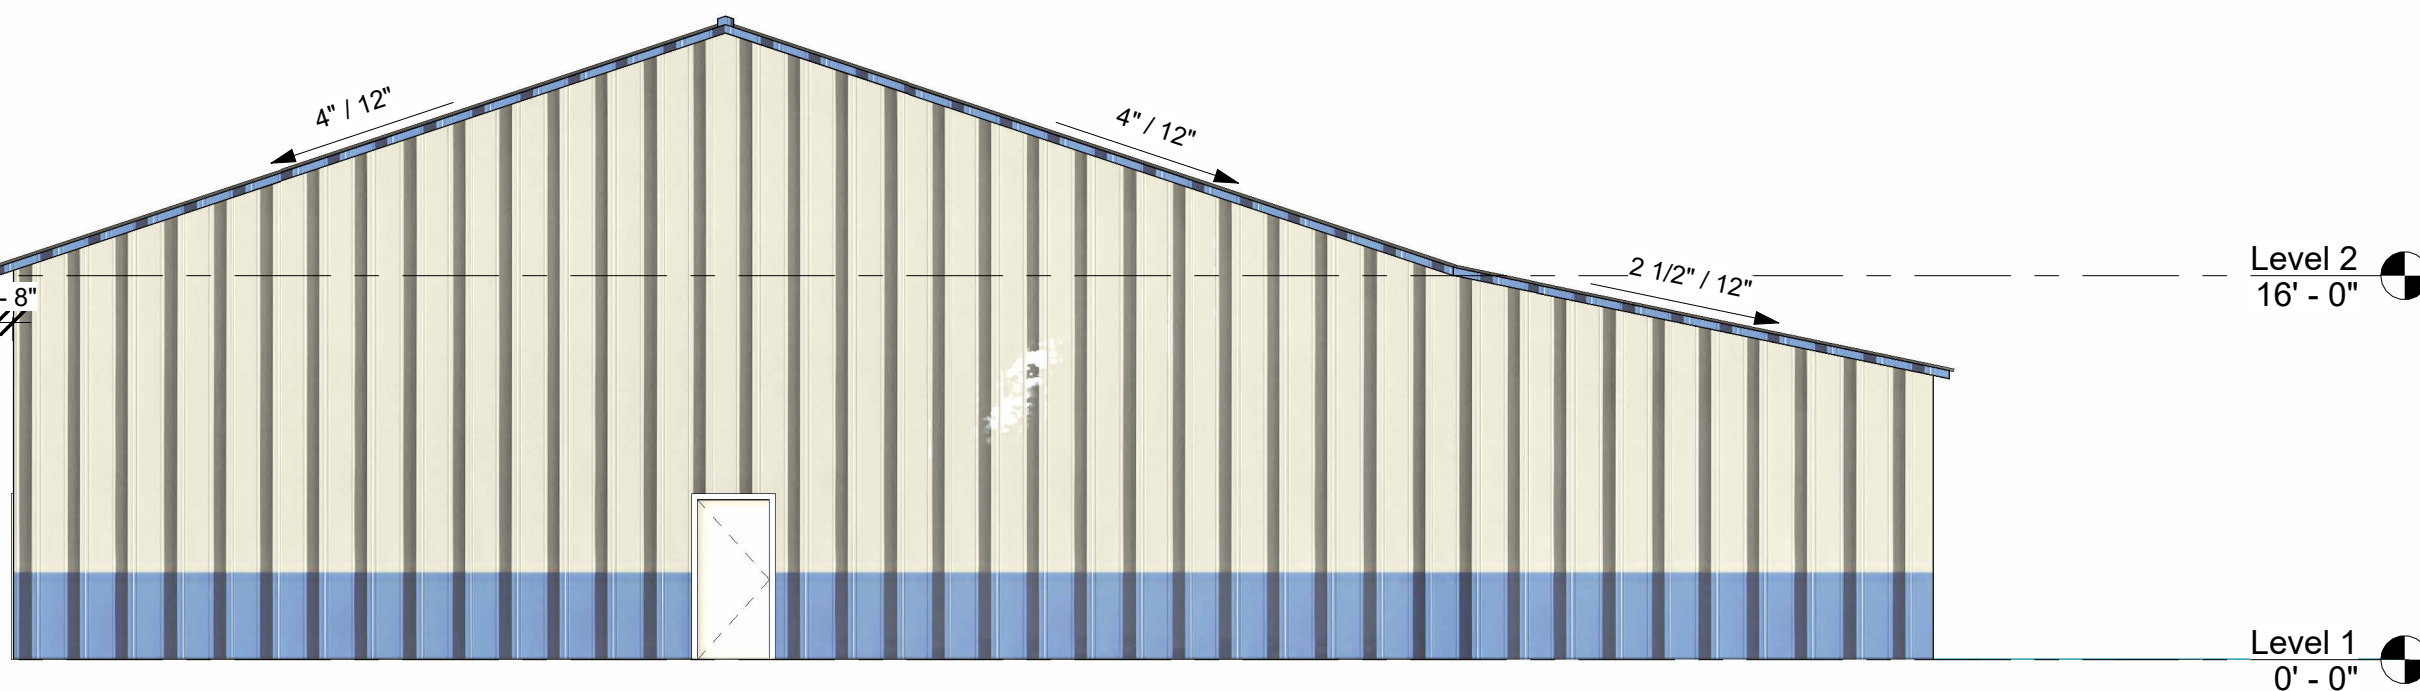

④ Right
1/8" = 1'-0"



No.	Description	Date

Kitonis

240 Base Ave E
Venice, FL 34292

Elevations

Date	Issue Date
Drawn by	Author
3	
Scale	As indicated

