



2401 North River Road  
Venice, Florida 34284-0236  
P.O. Box 236  
Venice, Florida 34284-0236  
www.landscapevenice.com  
Phone: 941.488.0236  
Fax: 941.488.0236


A Proposed Landscape Plan For:  
**CASSATA OAKS ESTATES**  
border road  
venice, florida 34292  
Richard A Harrison  
Digitally signed by  
Richard A Harrison  
Date: 2025.07.15  
10:24:29 -0400

the information taken from  
survey provided by:  
P.E.R.  
10225 Limeron Road, Suite 412  
Limeron, Florida 33711  
5/5/2025


design: c. harrison  
date: 12/16/2024  
drawn: lls  
checked: 4/13/2025 (lls)  
approved: 4/13/2025 (lls)  
job #: 007924



scale: 1" = 40'  
review: \_\_\_\_\_


sheet number  
LS-1  
of  
4

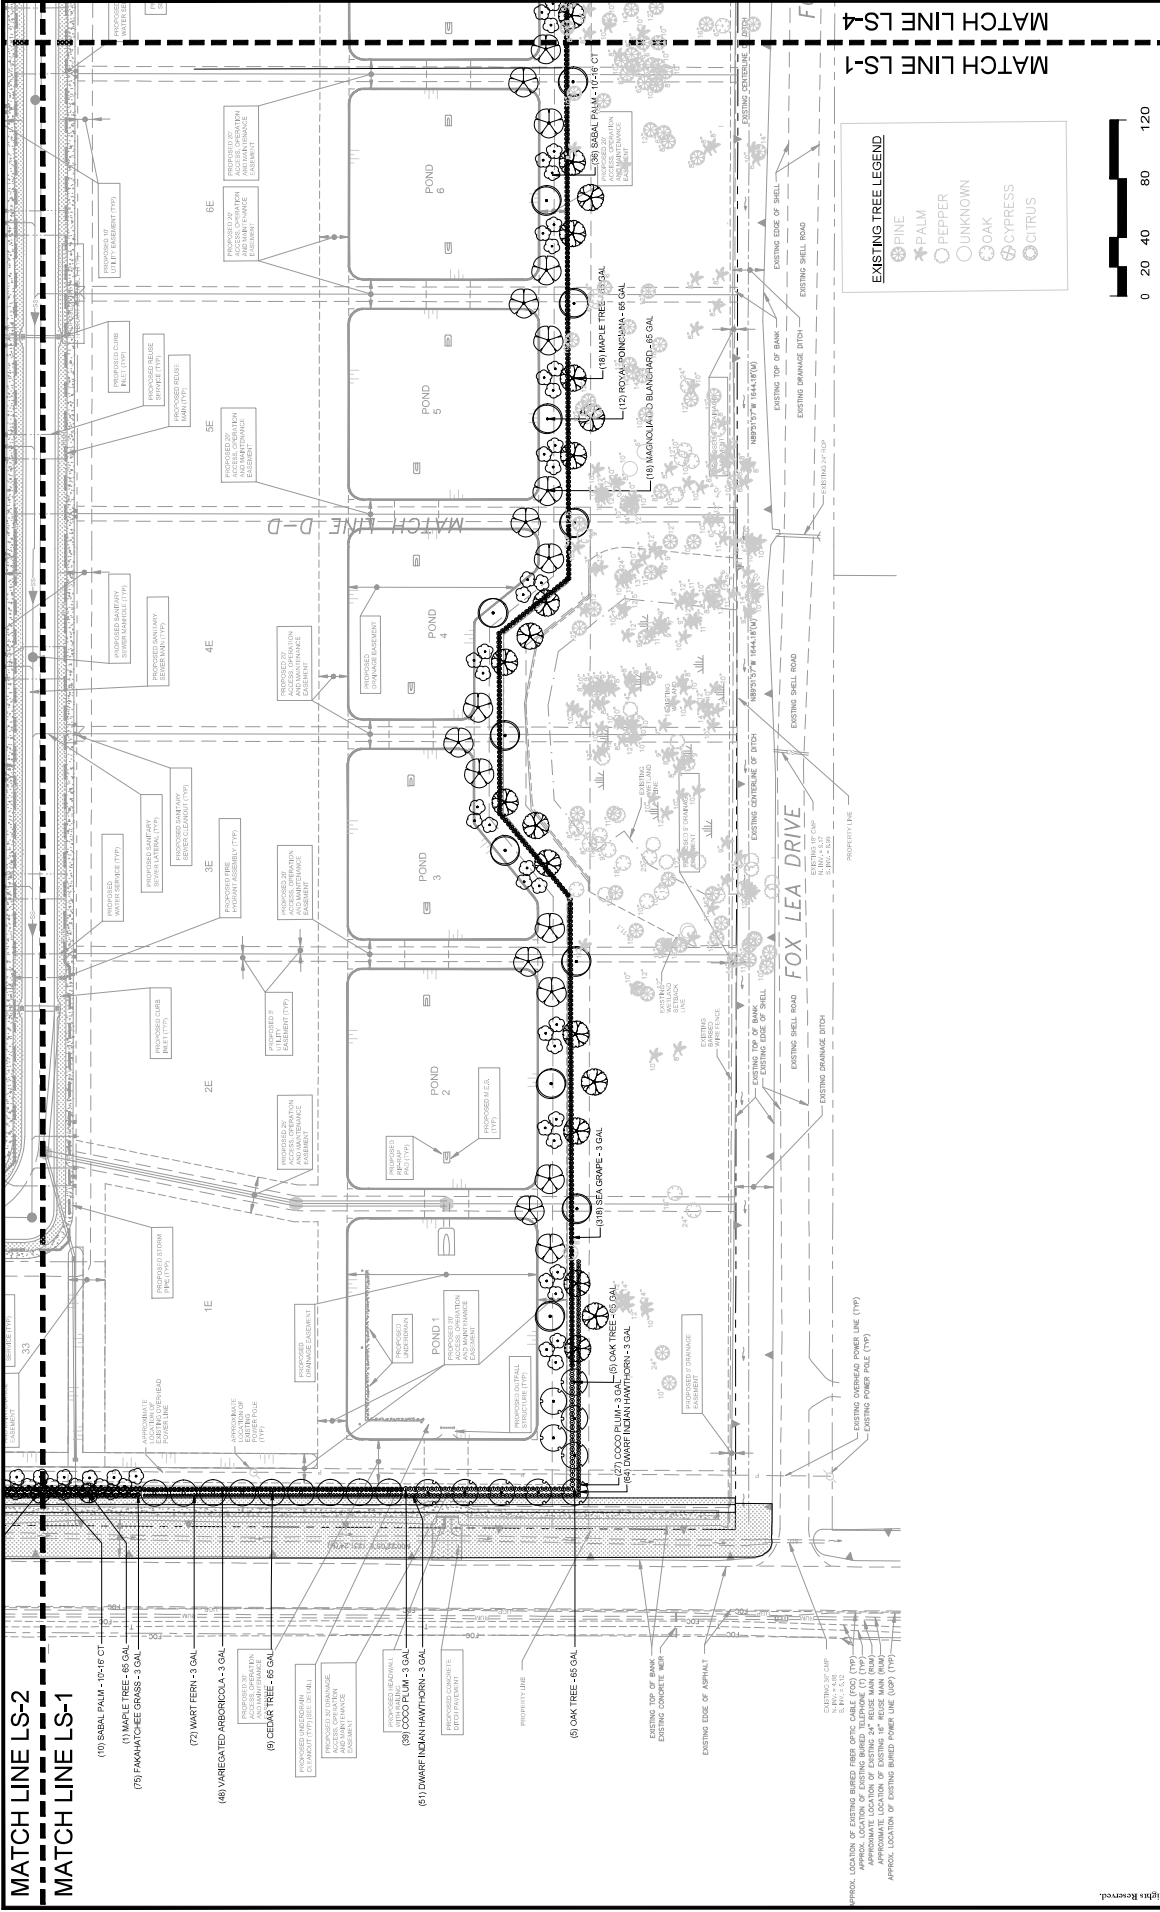

- EXISTING TREE LEGEND**
- PINE
  - PALM
  - PEPPER
  - UNKNOWN
  - OAK
  - CYPRESS
  - CITRUS

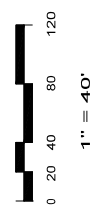

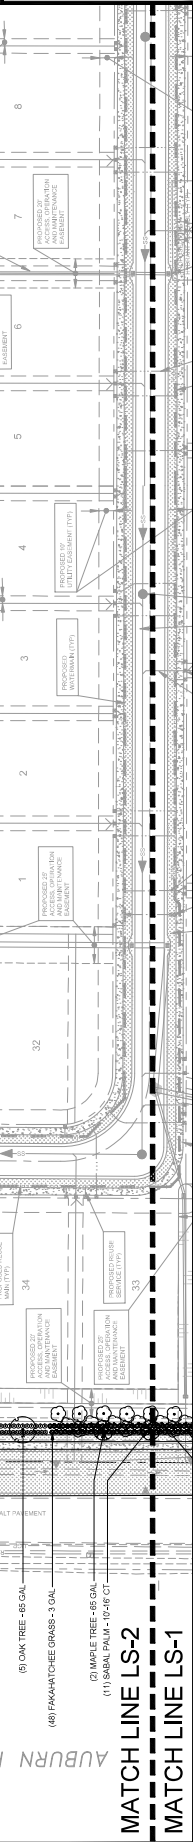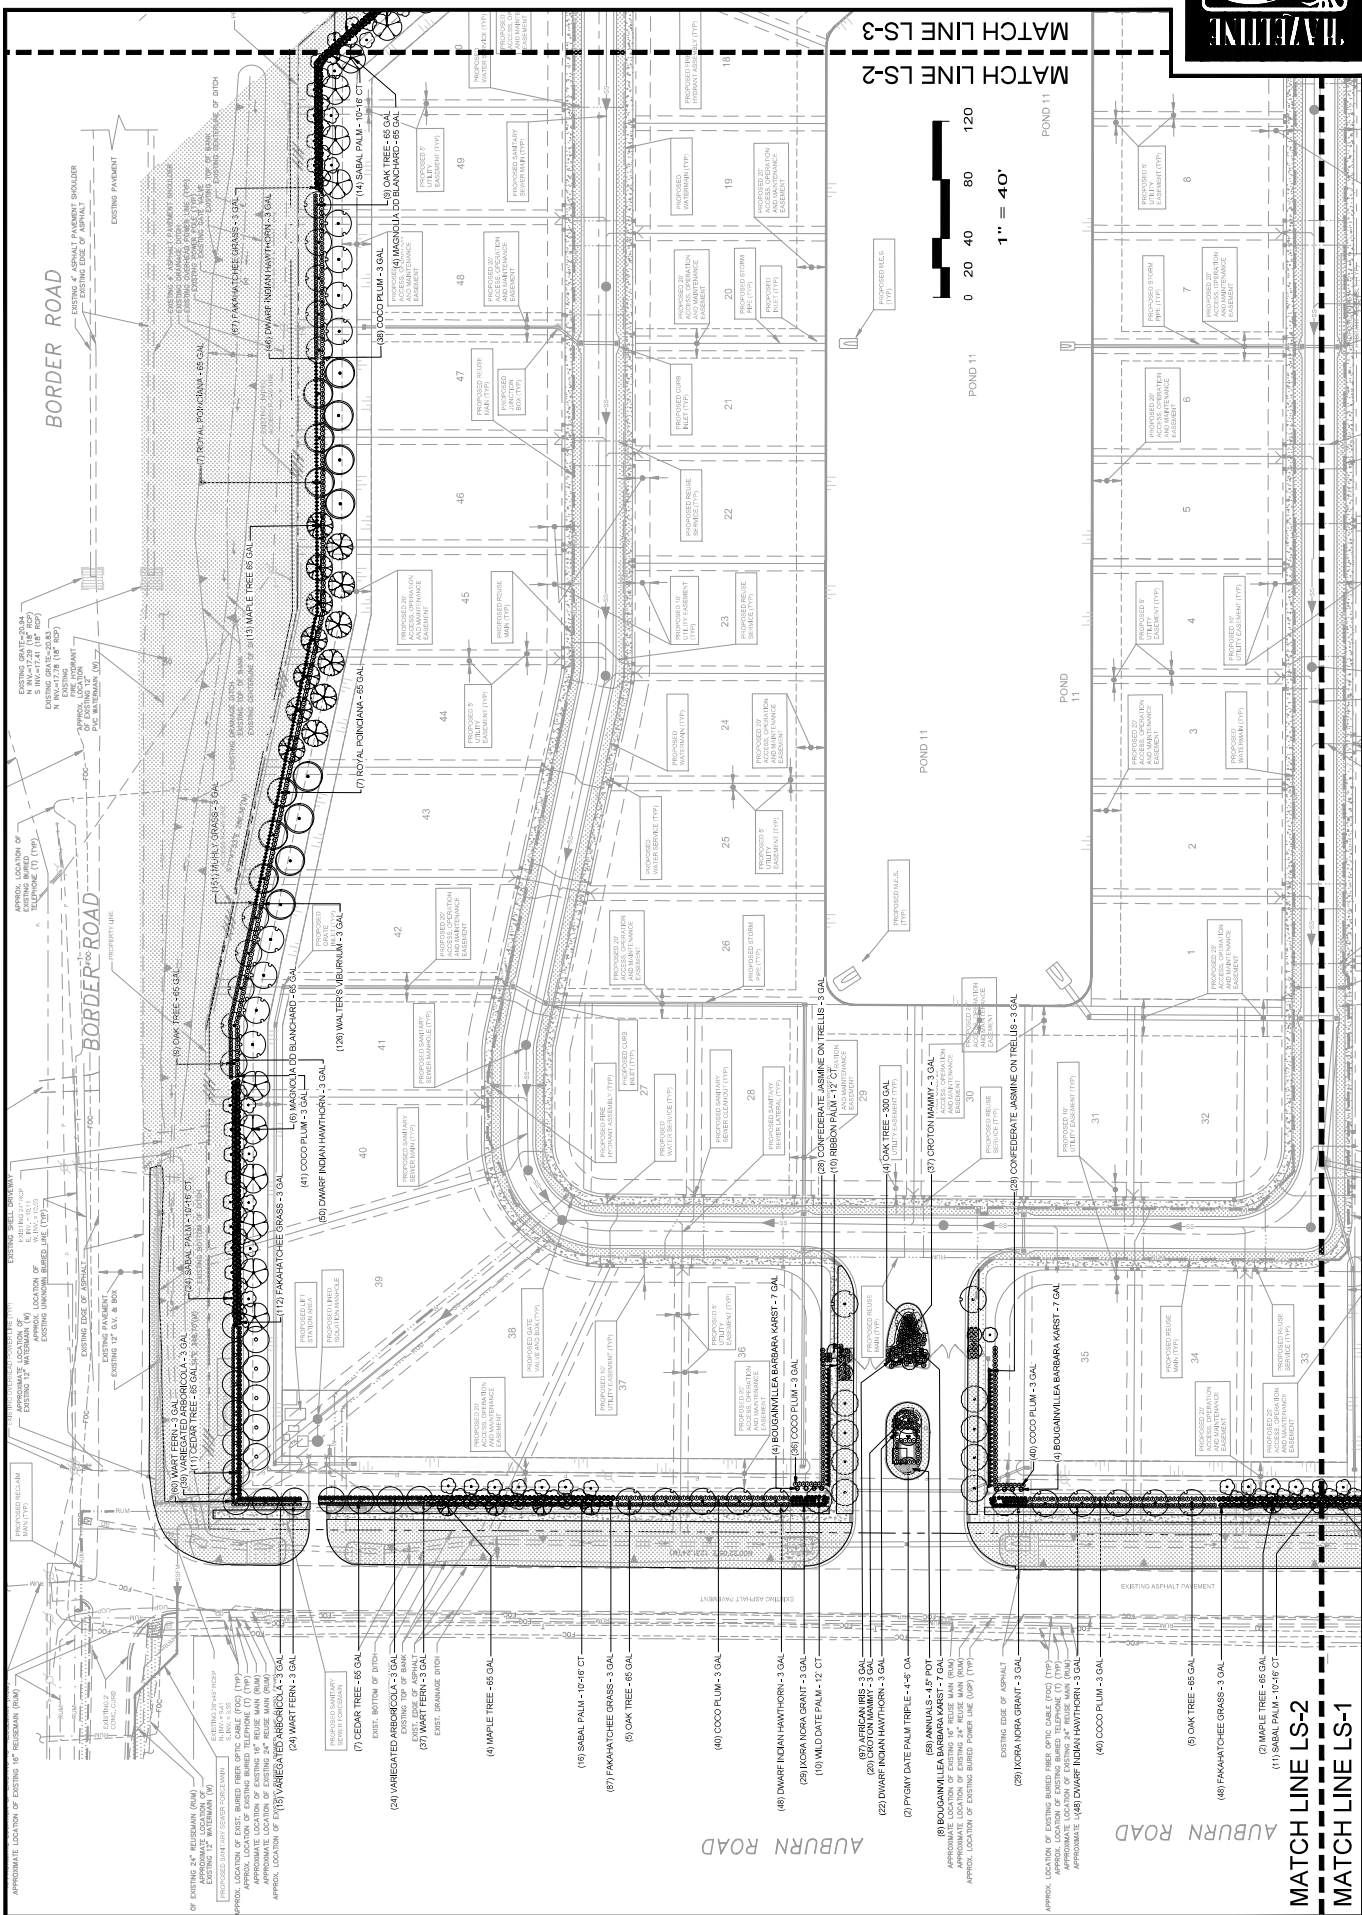[illegible]

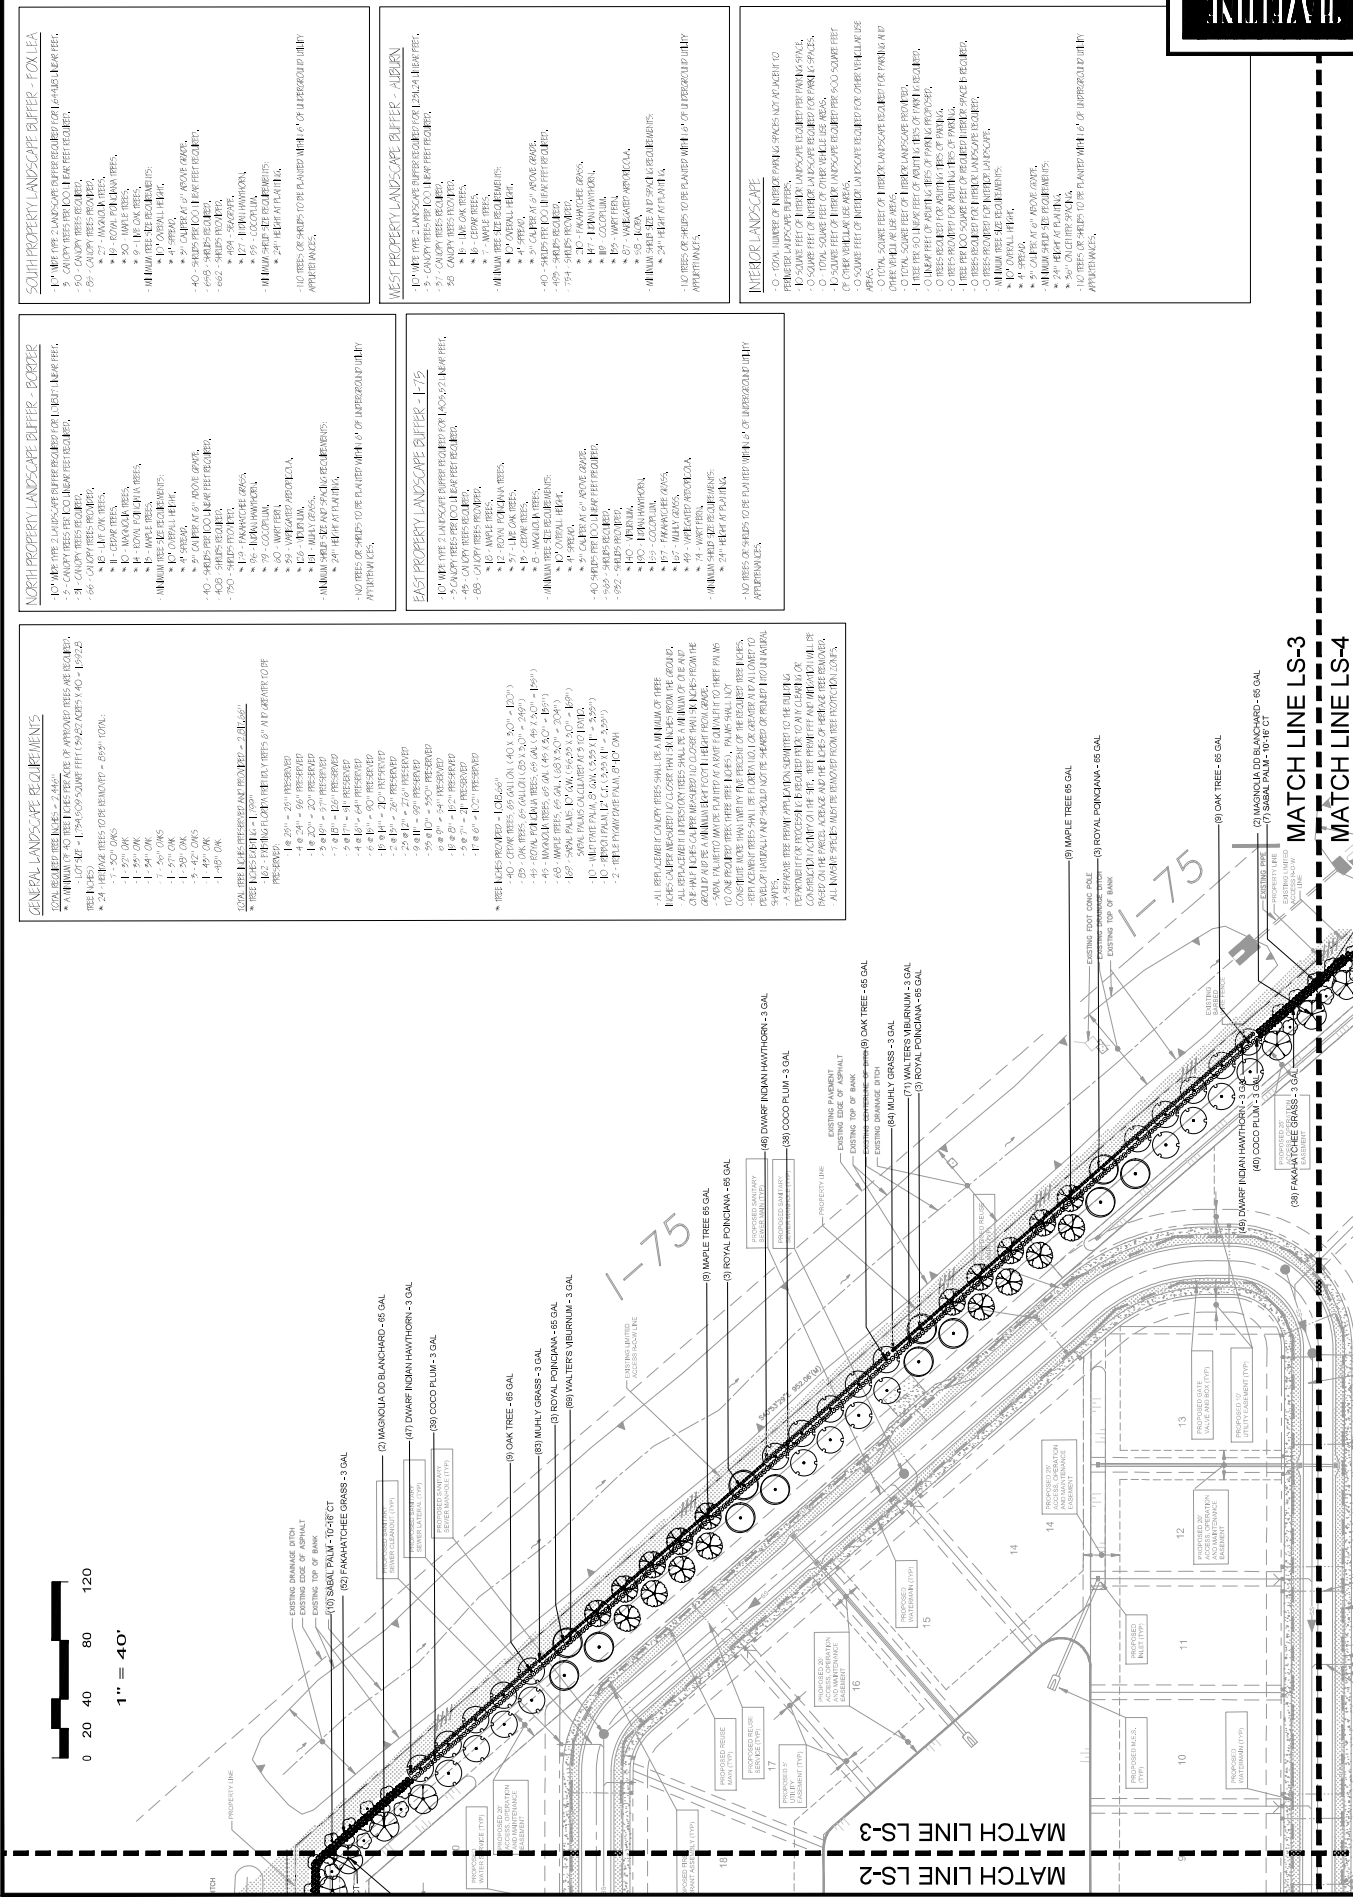




2401 North River Road  
Venice, Florida 33592  
P.O. Box 236  
Venice, Florida 33584-0236  
www.ravenhilllandscape.com  
phone: 941.488.9226  
fax: 941.488.9226

A Proposed Landscape Plan for:  
**CASSATA OAKS ESTATES**  
Richard A. Harrison  
border road 34292  
venice, florida 34292  
Digitally signed by Richard A. Harrison  
Date: 2025.07.15 10:35:36 -0400

the information taken from this survey and location boundary provided by: P.E.R.  
5/5/2025  
10225 Limerick Road, Suite 410  
Limerick, Florida 33711  
Date: 2/28/2025  
Drawn: 4/30/2025  
Reviewed: 6/24/2025  
Job #.: 713/2025  
Scale: 1" = 40'  
Review: 7/15/2025

sheet number  
LS-4  
of  
4

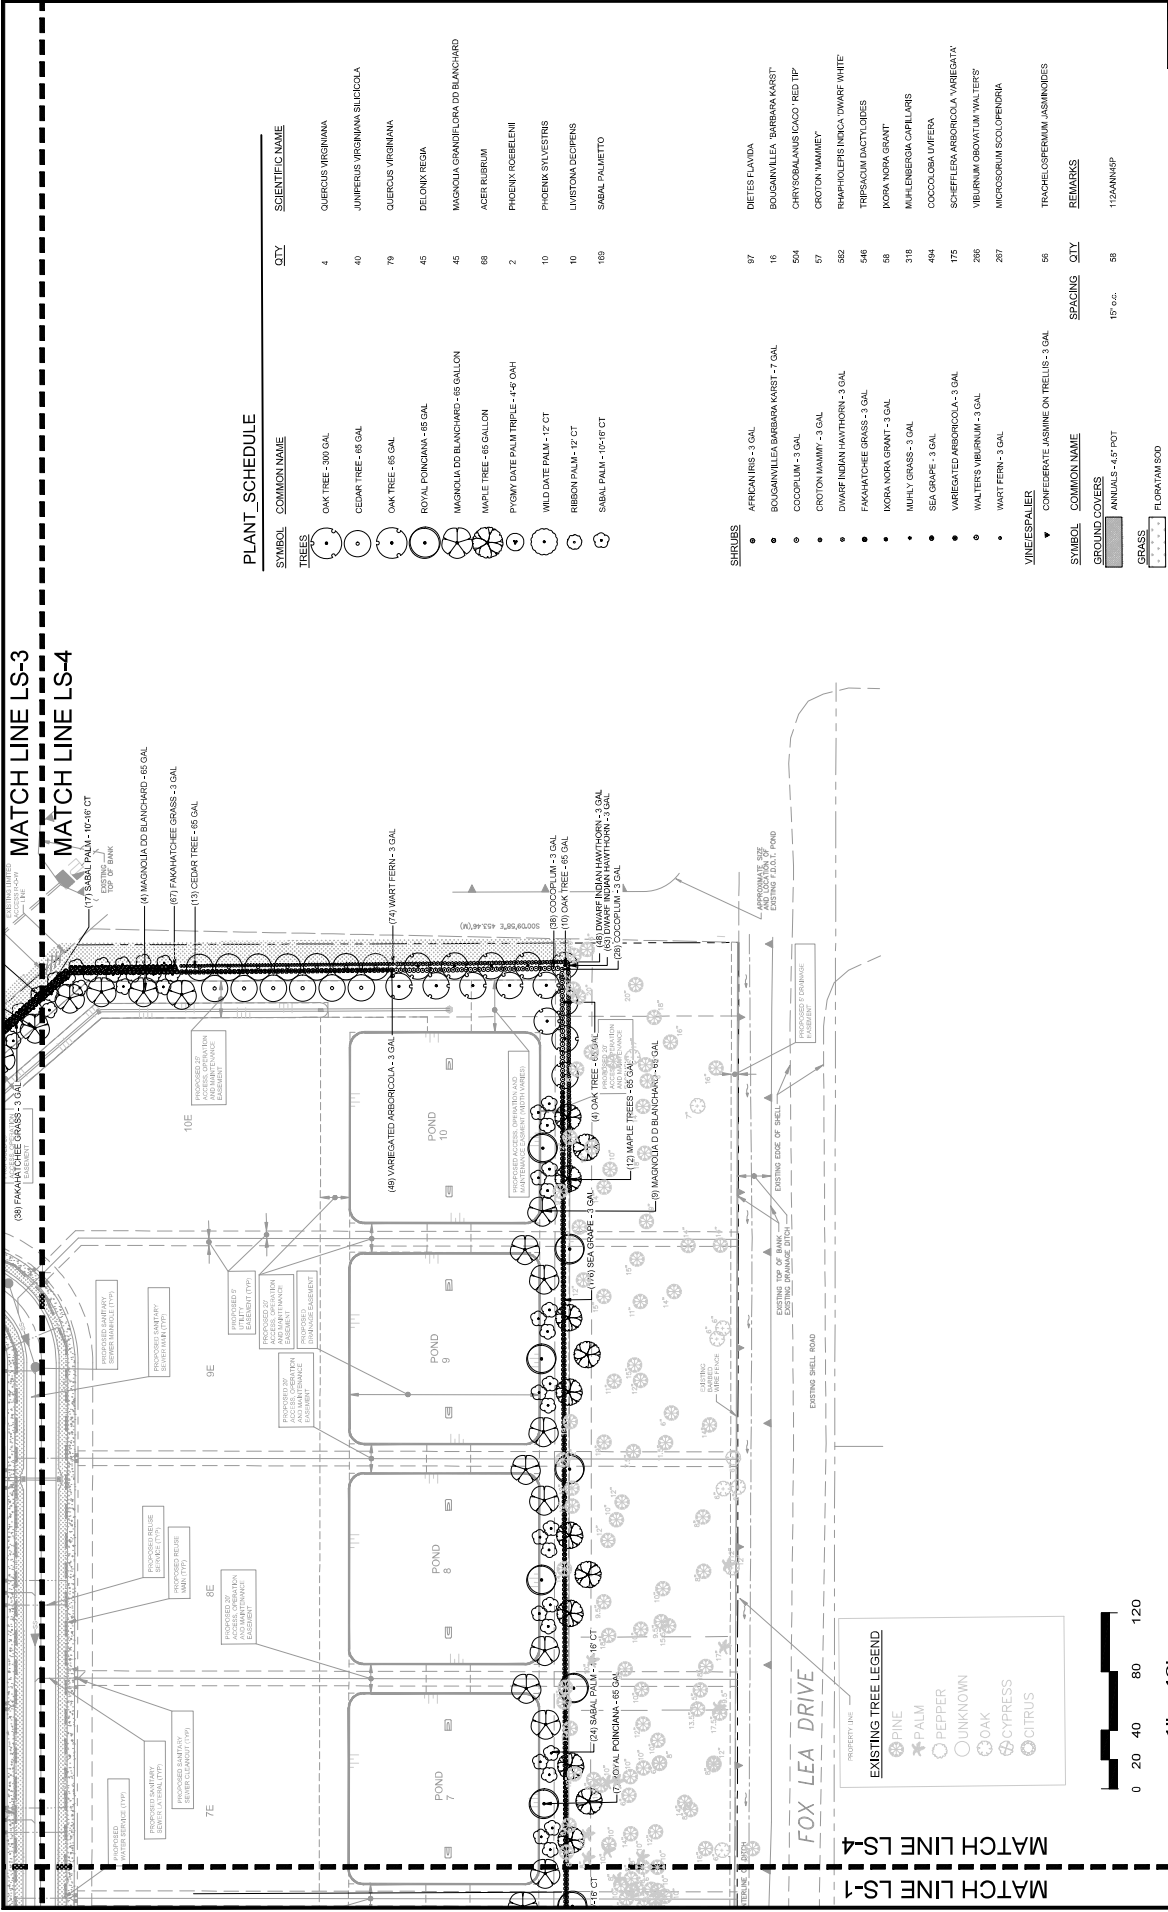

PLANT SCHEDULE

| SYMBOL | COMMON NAME                            | QTY | SCIENTIFIC NAME                   |
|--------|----------------------------------------|-----|-----------------------------------|
|        | OAK TREE - 300 GAL                     | 4   | QUERCUS VIRGINIANA                |
|        | CEDAR TREE - 65 GAL                    | 40  | JUNIPERUS VIRGINIANA SELECTA      |
|        | OAK TREE - 65 GAL                      | 79  | QUERCUS VIRGINIANA                |
|        | ROYAL PINKBANK - 85 GAL                | 45  | DELOINX REGIA                     |
|        | MAGNOLIA DD BLANCHARD - 85 GALLON      | 45  | MAGNOLIA GRANDIFLORA DD BLANCHARD |
|        | MAPLE TREE - 85 GALLON                 | 68  | ACER RUBRUM                       |
|        | PIGMY DATE PALM TRIPLE - 4-6 OAH       | 2   | PHOENIX ROSELENI                  |
|        | WILD DATE PALM - 12 CT                 | 10  | PHOENIX SYLVESTRIS                |
|        | RIBBON PALM - 12 CT                    | 10  | LIVISTONA DECIPENS                |
|        | SABAL PALM - 10-16 CT                  | 169 | SABAL PALMETTO                    |
|        | AFRICAN IRIS - 3 GAL                   | 97  | DIETES FLAVIDA                    |
|        | BOUGAINVILLEA BARBANA KARST - 7 GAL    | 16  | BOUGAINVILLEA BARBANA KARST       |
|        | COCOPALM - 3 GAL                       | 504 | CHRYSEALANISICAGO RED TIP         |
|        | CROTON MAMMY - 3 GAL                   | 57  | CROTON MAMMY                      |
|        | DWARF INDIAN HAWTHORN - 3 GAL          | 562 | RAPHIOLEPS INDICA DWARF WHITE     |
|        | FAK-HATCHEE GRASS - 3 GAL              | 546 | TRIPSACUM DACTYLOIDES             |
|        | IGORA NORA GRANT - 3 GAL               | 58  | IGORA NORA GRANT                  |
|        | MUHY GRASS - 3 GAL                     | 318 | MAHLBERGIA CAPILLARS              |
|        | SEA GRAPE - 3 GAL                      | 464 | COCOLOBA UVIFERA                  |
|        | VARIEGATED ANDROCARIA - 3 GAL          | 175 | SCHIEFLERA ANDROCARIA VAREGATA    |
|        | WALTERS VIBURNUM - 3 GAL               | 266 | VIBURNUM OBOVATUM WALTERS         |
|        | WART FERN - 3 GAL                      | 267 | MICROSORUM SCOLOPORIONA           |
|        | CONFEDERATE JASMINE ON TRELLIS - 3 GAL | 56  | TRACHELOSPERMUM JASMINEODES       |

| SYMBOL | COMMON NAME        | SPACING  | QTY | REMARKS    |
|--------|--------------------|----------|-----|------------|
|        | ANNUALS - 4-5" POT | 15" c.c. | 56  | 15"ANNINGP |
|        | FLOPKYAM SOD       |          |     |            |

EXISTING TREE LEGEND

- PINE
- PALM
- PEPPER
- UNKNOWN
- OAK
- CYPRESS
- CITRUS

