
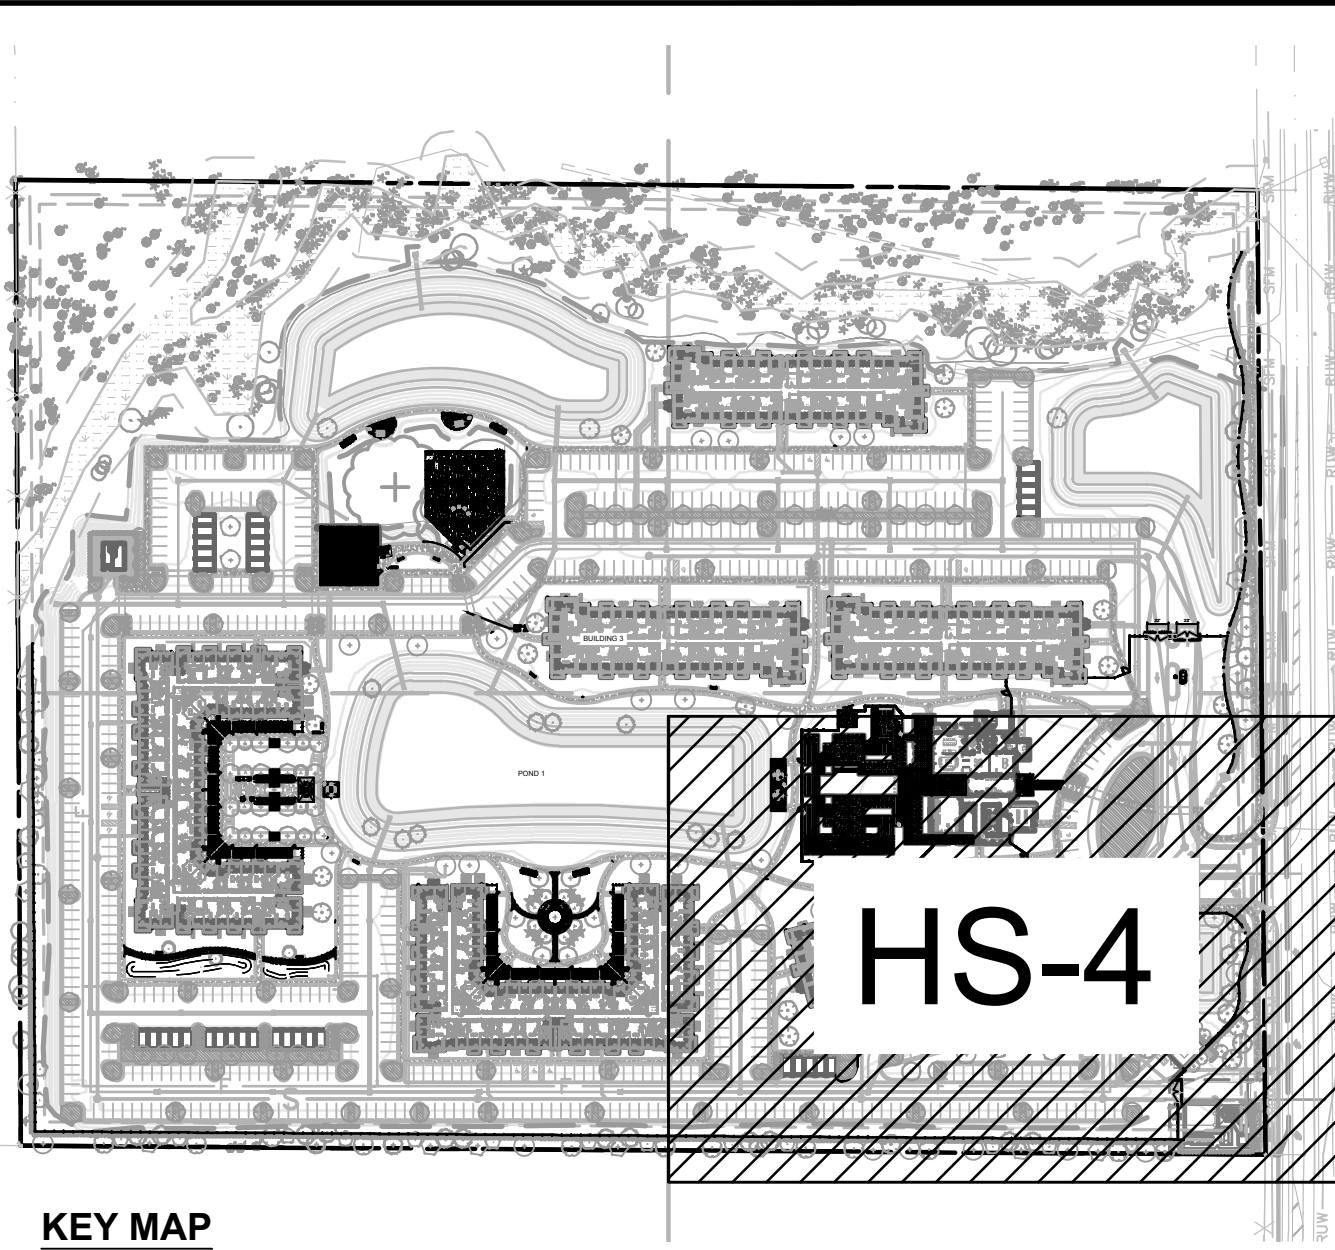



Plotted By: Tchenor, Patrick Sheet Set: GENERATION APARTMENTS Layout: HS-4 April 12, 2023 02:39:20pm K:\SAR-Civil\043468002 - Generation Apartments\CAD\PlanSheets\HS-1 HARDSCAPE PLAN.dwg
This document, together with the concepts and designs presented herein, as an instrument of service, is intended only for the specific purpose and client for which it was prepared. Reuse of and improper reliance on this document without written authorization and adaptation by Kimley-Horn and Associates, Inc. shall be without liability to Kimley-Horn and Associates, Inc.

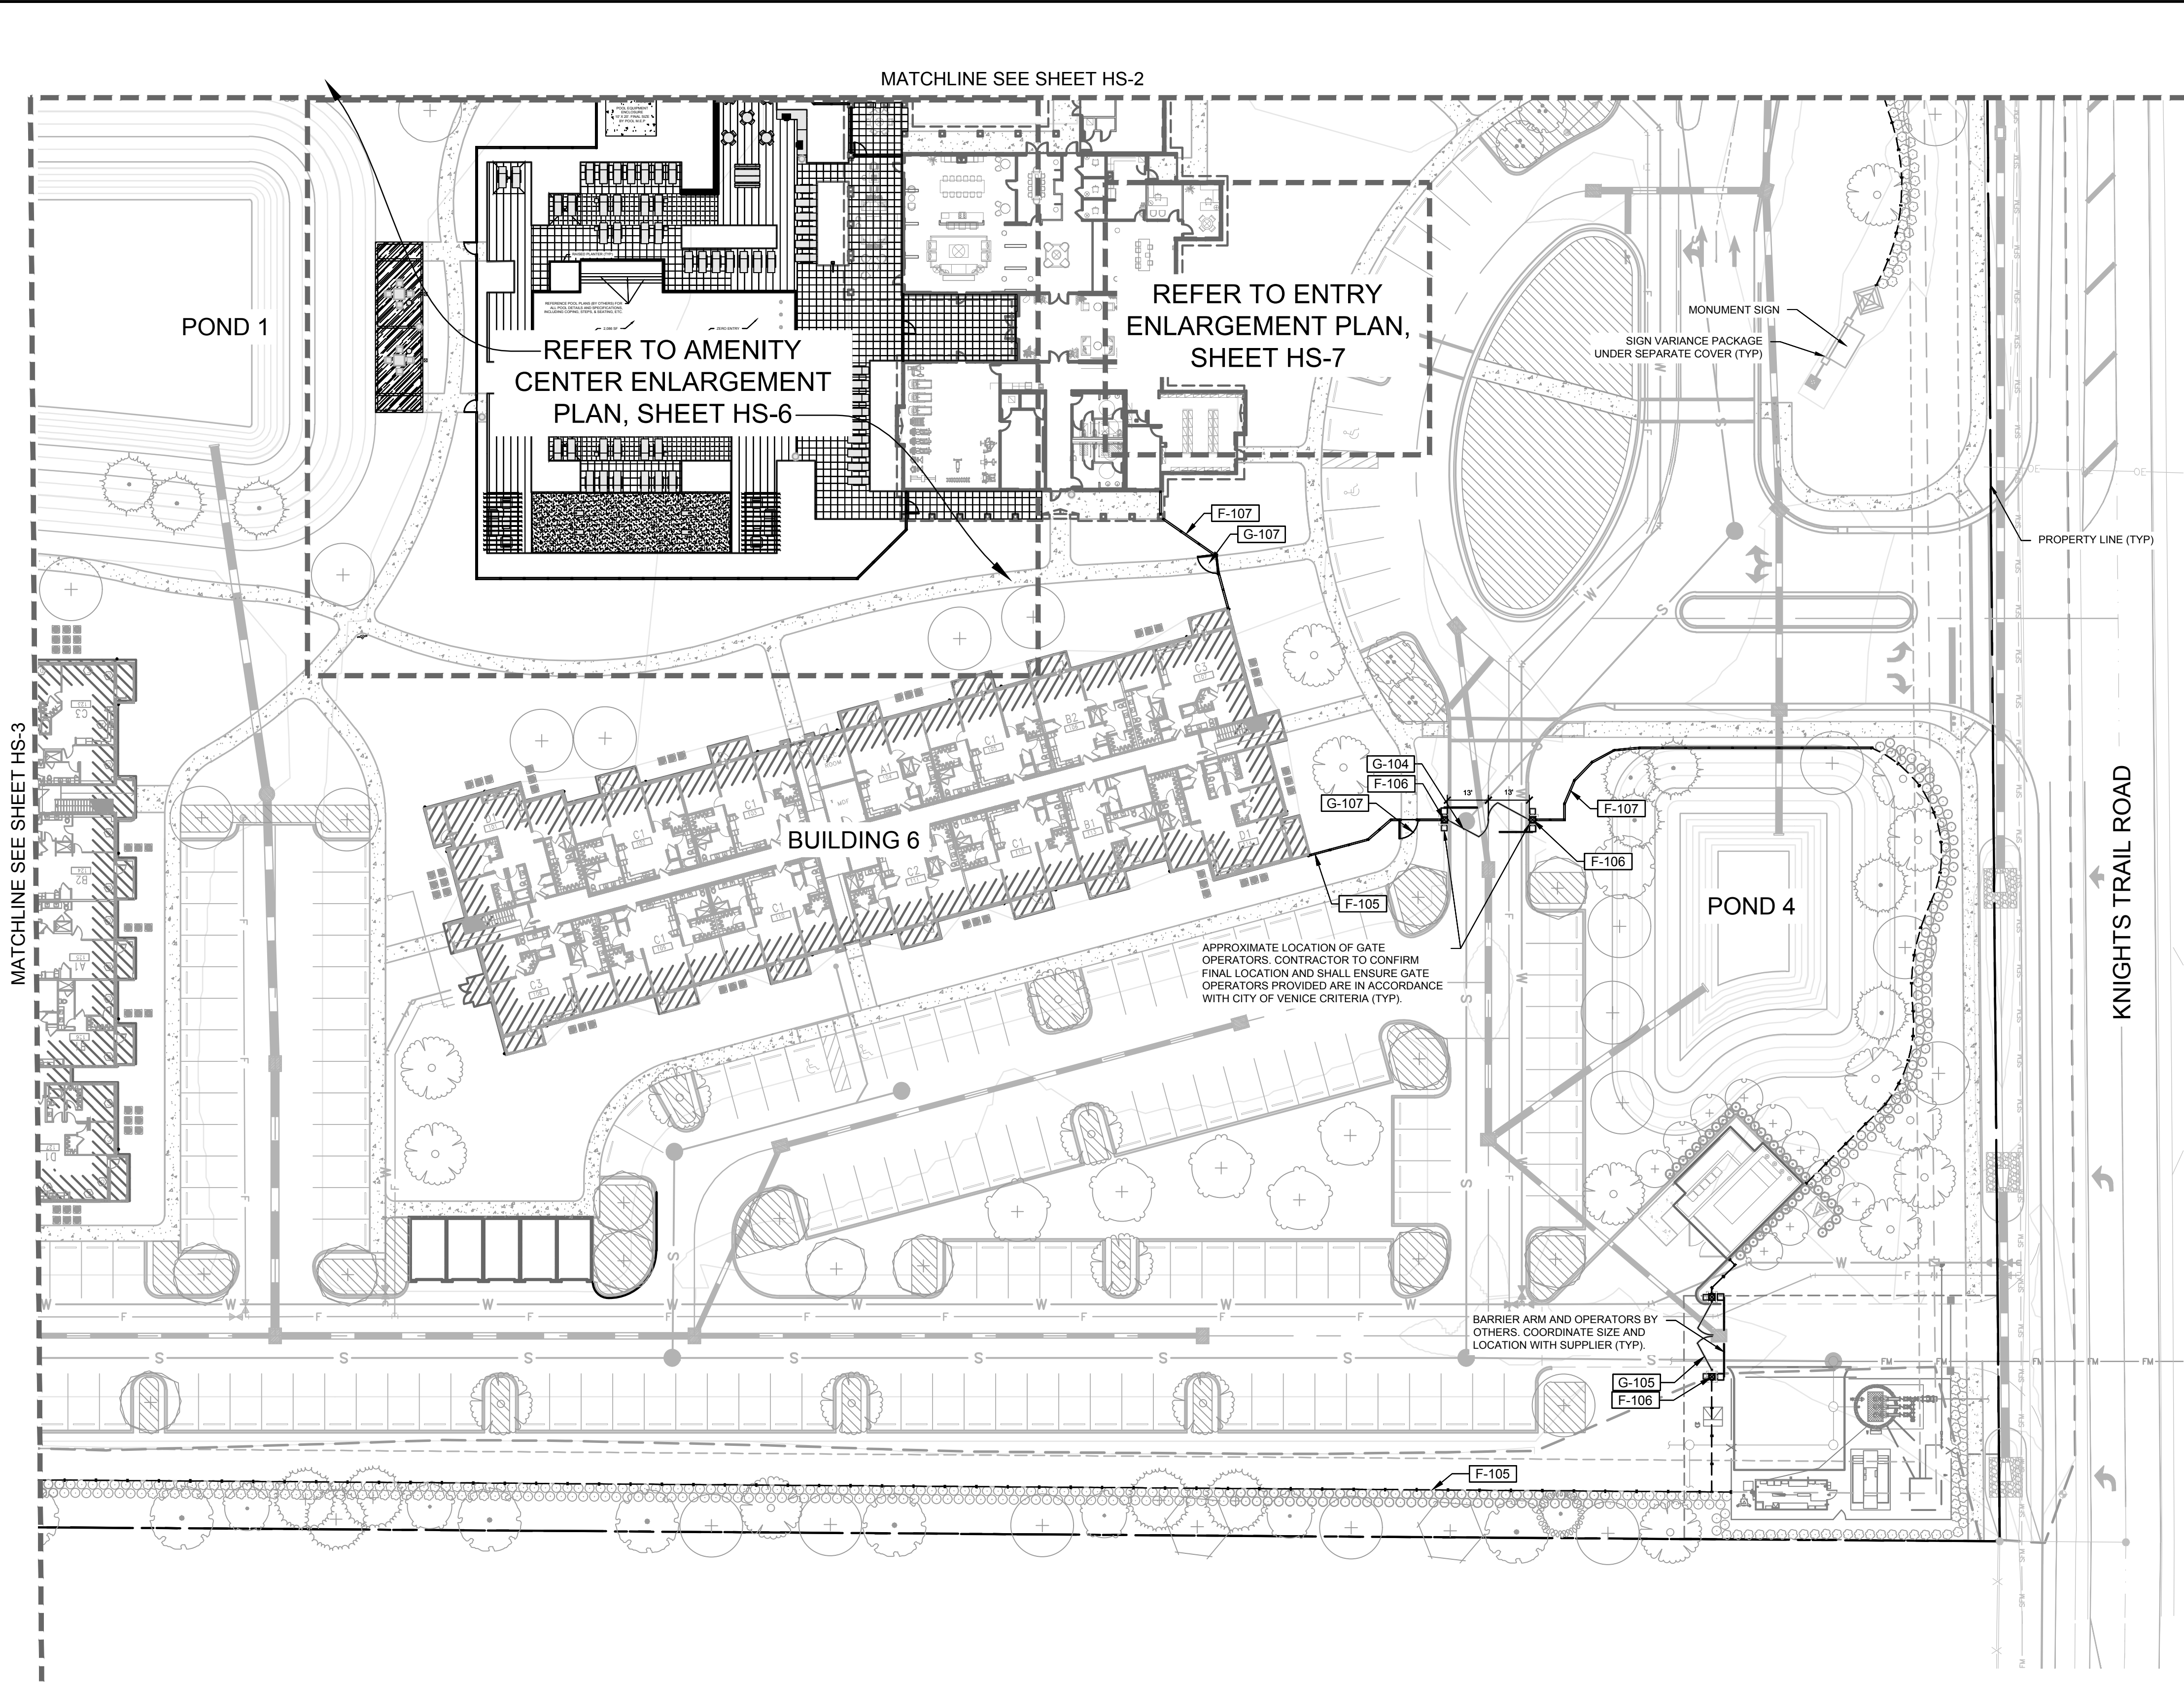

KEY MAP

HARDSCAPE KEY

CODE	FENCE DESCRIPTION
F-105	6' HT PRIVACY FENCING - VINYL PRIVACY FENCE, COLOR TO BE WHITE.
F-106	6' - 10" HT. LARGE DECORATIVE COLUMN.
F-107	6' HT ENTRY FENCE - ECHELON MAJESTIC 3-RAIL WITH STANDARD BOTTOM RAIL ALUMINUM FENCE BY AMERISTAR FENCE. COLOR TO BE BLACK. CONTRACTOR SHALL UTILIZE 8' SEGMENT LENGTH THROUGHOUT SITE.
CODE	GATE DESCRIPTION
G-104	VEHICULAR ENTRY SWING GATE - ESTATE MAJESTIC SINGLE GATE BY AMERISTAR, SINGLE SWING 13' OPENING, 4 RAIL, 3/4" PICKET, 7' HEIGHT, COLOR TO BE BLACK. CONTRACTOR TO PROVIDE VISTOR CALL BOX, (PROVIDE SHOP DRAWINGS TO OWNER FOR REVIEW AND APPROVAL PRIOR TO CONSTRUCTION).
G-105	VEHICULAR ENTRY SWING GATE - ESTATE MAJESTIC DOUBLE GATE BY AMERISTAR, DOUBLE SWING 22' OPENING, 4 RAIL, 3/4" PICKET, 7' HEIGHT, COLOR TO BE BLACK. CONTRACTOR TO PROVIDE VISTOR CALL BOX, (PROVIDE SHOP DRAWINGS TO OWNER FOR REVIEW AND APPROVAL PRIOR TO CONSTRUCTION).
G-107	PRIVACY GATE - 6' HT X 6' WIDE PEDESTRIAN GATE WITH SELF-CLOSING LOCK SYSTEM, MATCH F-107.

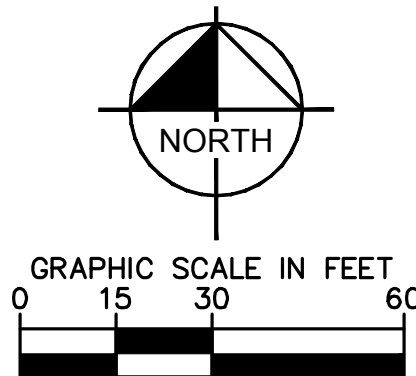

CALL 2 WORKING DAYS BEFORE YOU DIG

IT'S THE LAW! DIAL 811

Know what's below. Call before you dig.


SUNSHINE STATE ONE CALL OF FLORIDA, INC.

GENERATION AT VENICE	PREPARED FOR GENERATIONS AT VENICE, LLC	FLORIDA	SHEET NUMBER HS-4	KIMLEY»HORN	© 2023 KIMLEY-HORN AND ASSOCIATES, INC. 1777 MAIN STREET, SUITE 200, SARASOTA, FL 34236 PHONE: 941-379-7600 WWW.KIMLEY-HORN.COM REGISTRY NO. 35106	No.	REVISIONS	DATE	BY



GENERATION
venice

PLANTER BOX

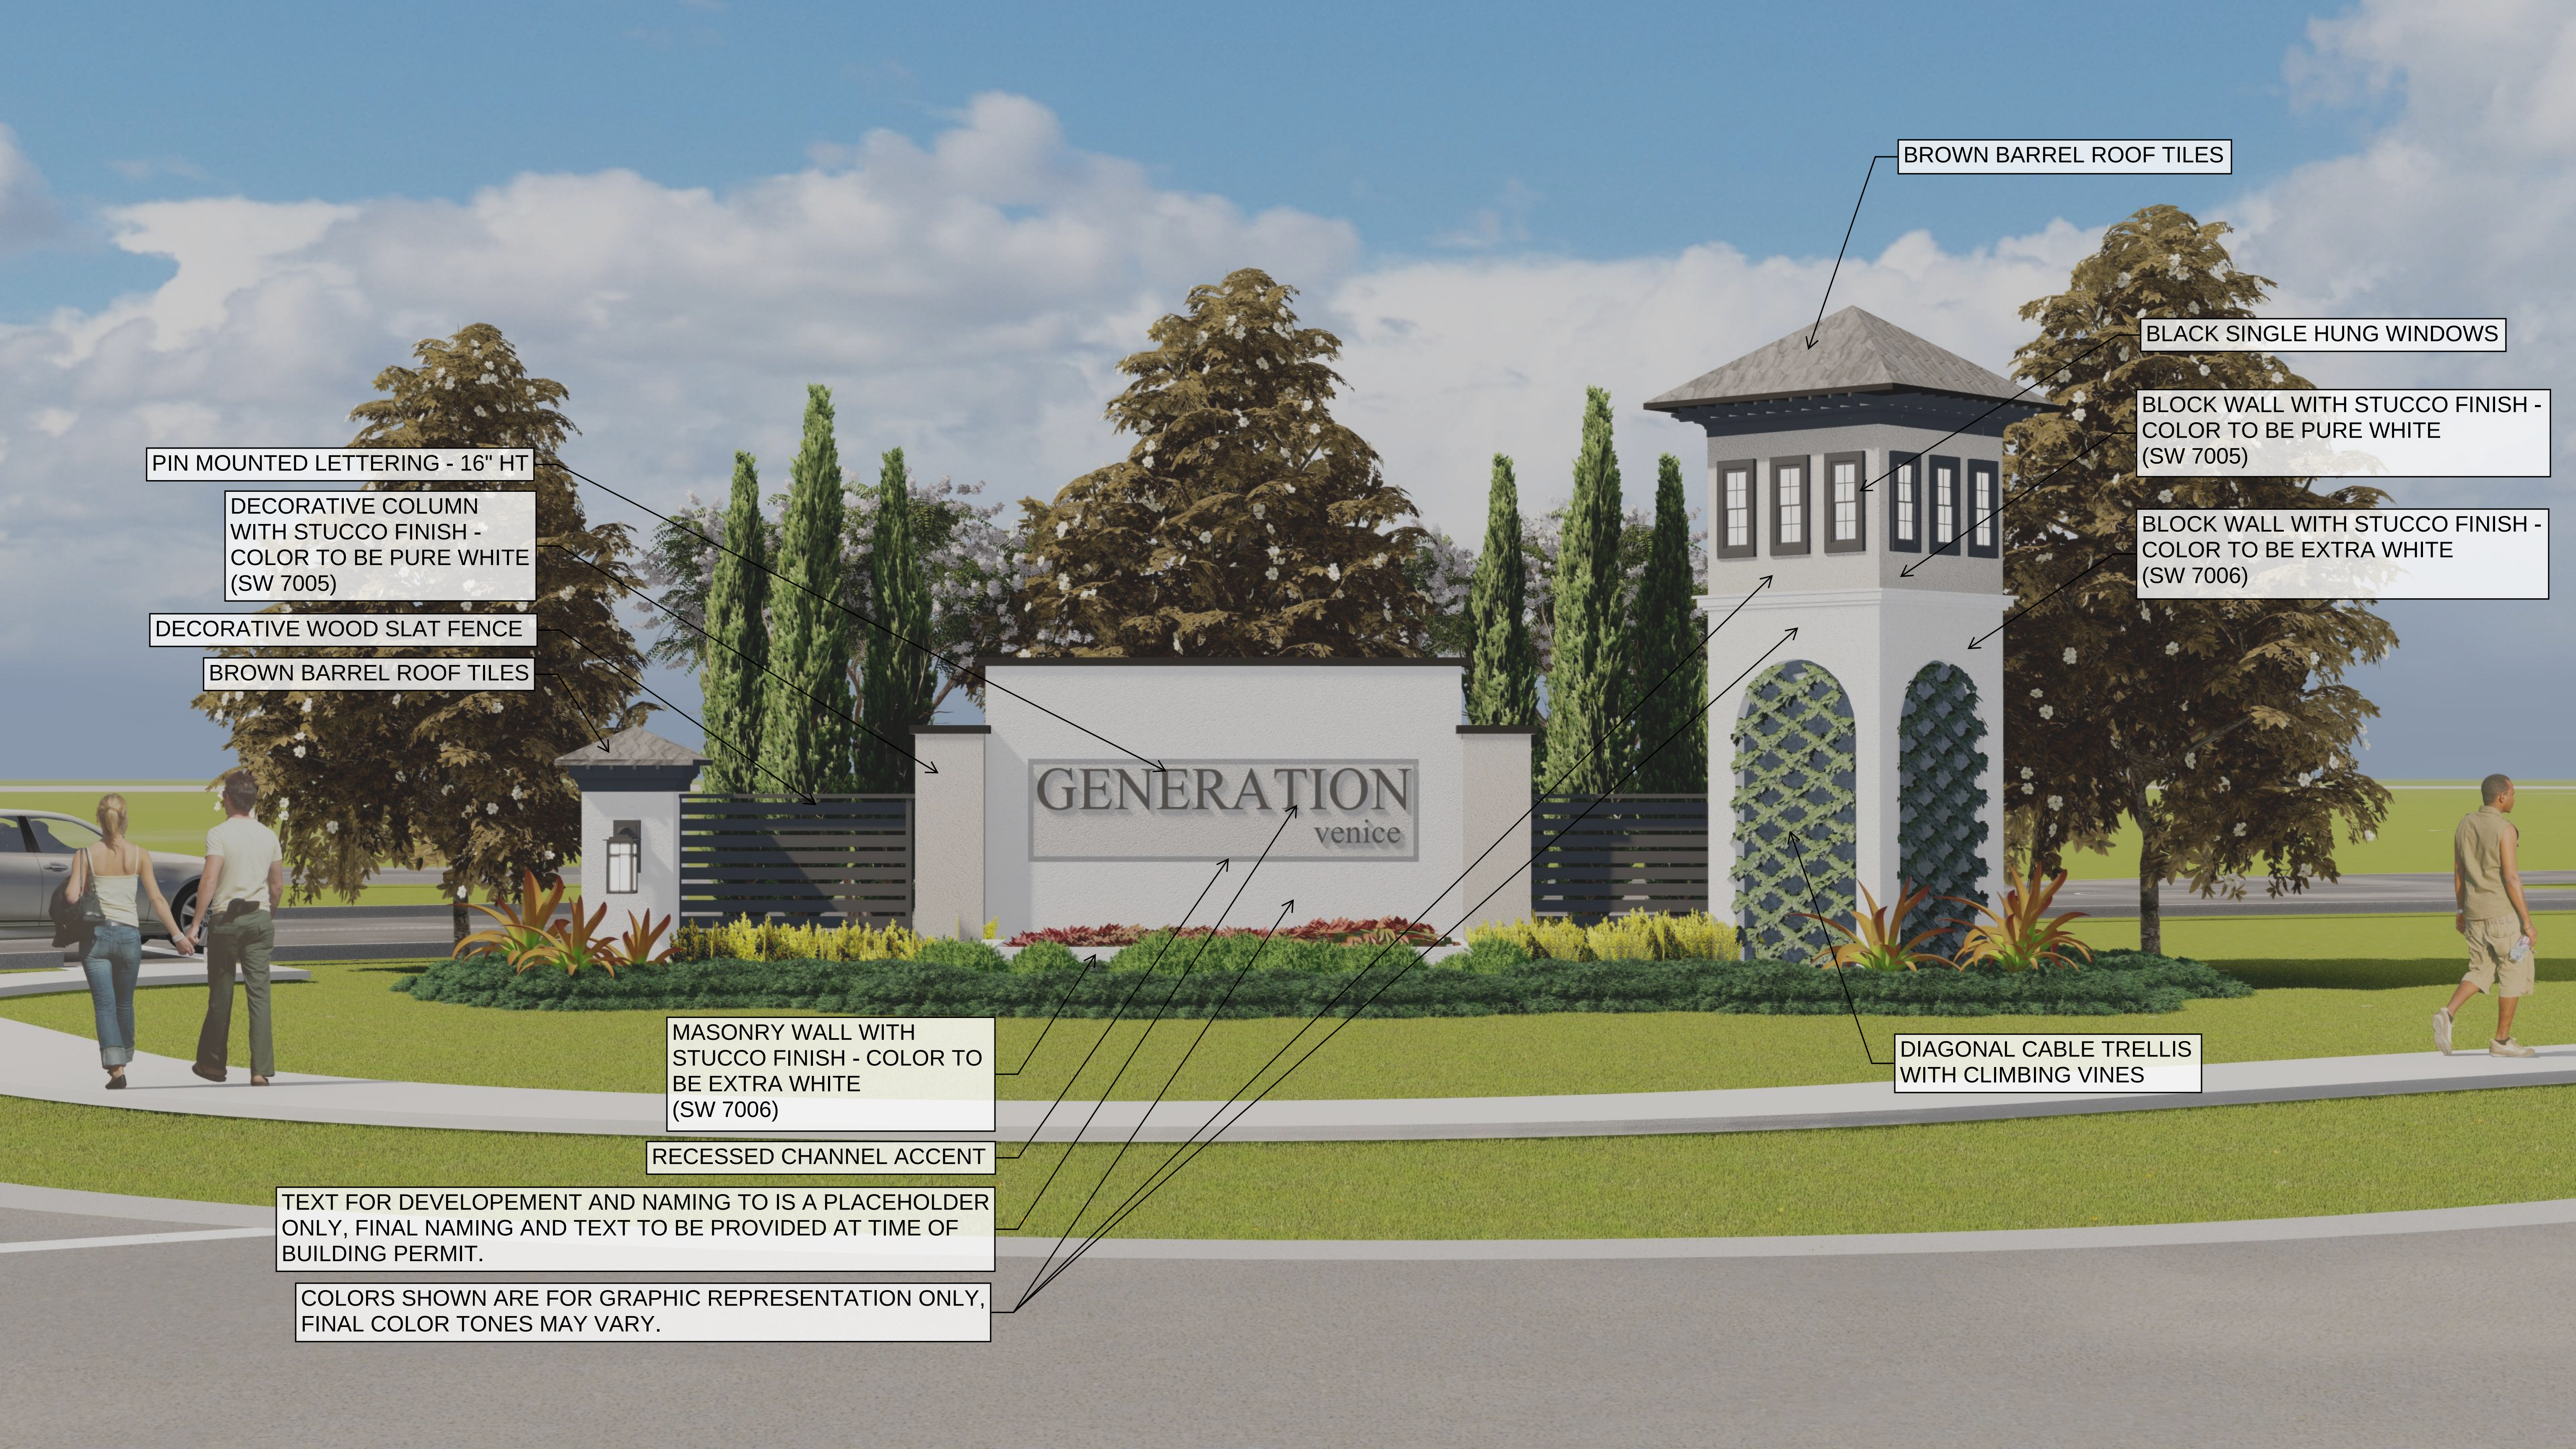

PIN MOUNTED LETTERING - 16" HT

DECORATIVE COLUMN
WITH STUCCO FINISH -
COLOR TO BE PURE WHITE
(SW 7005)

DECORATIVE WOOD SLAT FENCE

BROWN BARREL ROOF TILES

BROWN BARREL ROOF TILES

BLACK SINGLE HUNG WINDOWS

BLOCK WALL WITH STUCCO FINISH -
COLOR TO BE PURE WHITE
(SW 7005)

BLOCK WALL WITH STUCCO FINISH -
COLOR TO BE EXTRA WHITE
(SW 7006)

MASONRY WALL WITH
STUCCO FINISH - COLOR TO
BE EXTRA WHITE
(SW 7006)

RECESSED CHANNEL ACCENT

TEXT FOR DEVELOPEMENT AND NAMING TO IS A PLACEHOLDER
ONLY, FINAL NAMING AND TEXT TO BE PROVIDED AT TIME OF
BUILDING PERMIT.

COLORS SHOWN ARE FOR GRAPHIC REPRESENTATION ONLY,
FINAL COLOR TONES MAY VARY.

DIAGONAL CABLE TRELLIS
WITH CLIMBING VINES