



Level 1 - 0 begins at
the Civil Plans Finished
Floor Elevation of 17.5'
BFE+2 = 16.5'



- NOTES:
- WINDOWS & DOORS - BASIS OF DESIGN TO BE INSULATED KAWNEER FRAME AND GUARDIAN CLEAR LOW E GLAZING. FRAME COLOR TO BE SELECTED FROM FULL RANGE OF STANDARD COLORS. GLASS COLOR TBD. FRAME, DOOR AND GLASS SHALL MEET FLORIDA HURRICANE DESIGN AND ENERGY REQUIREMENTS.
 - PROVIDE ALLOWANCE FOR ALUMINUM PANEL SCREEN WALL ON GALVANIZED METAL FRAME FOR HVAC SCREEN (NOT SHOWN ON DRAWINGS).
 - PROVIDE POWER FOR (4) SIGNAGE LOCATIONS. LOCATION TBD BY OWNER.
 - PROVIDE A MINIMUM OF (2) EXTERIOR STUCCO COLORS
 - PROVIDE A MINIMUM OF (2) METAL PANEL COLORS
 - BUILDING DESIGN, COLORS AND MATERIALS ARE SUBJECT TO CHANGE.

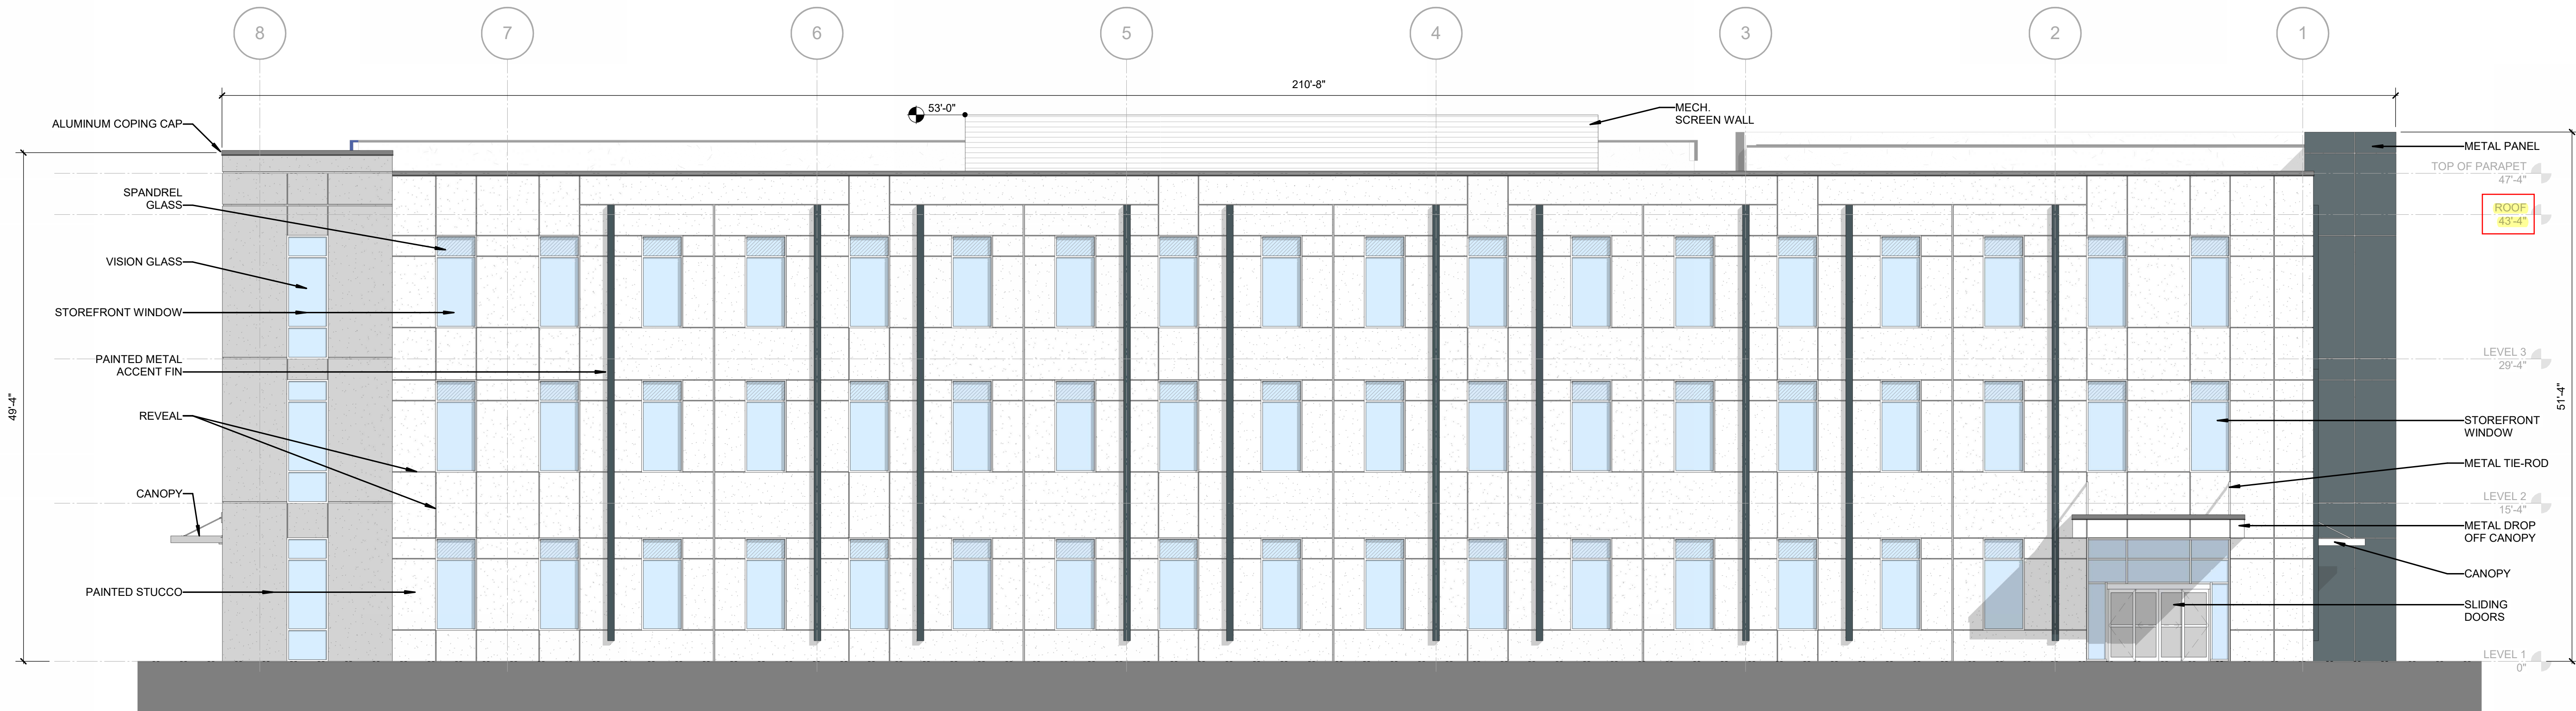

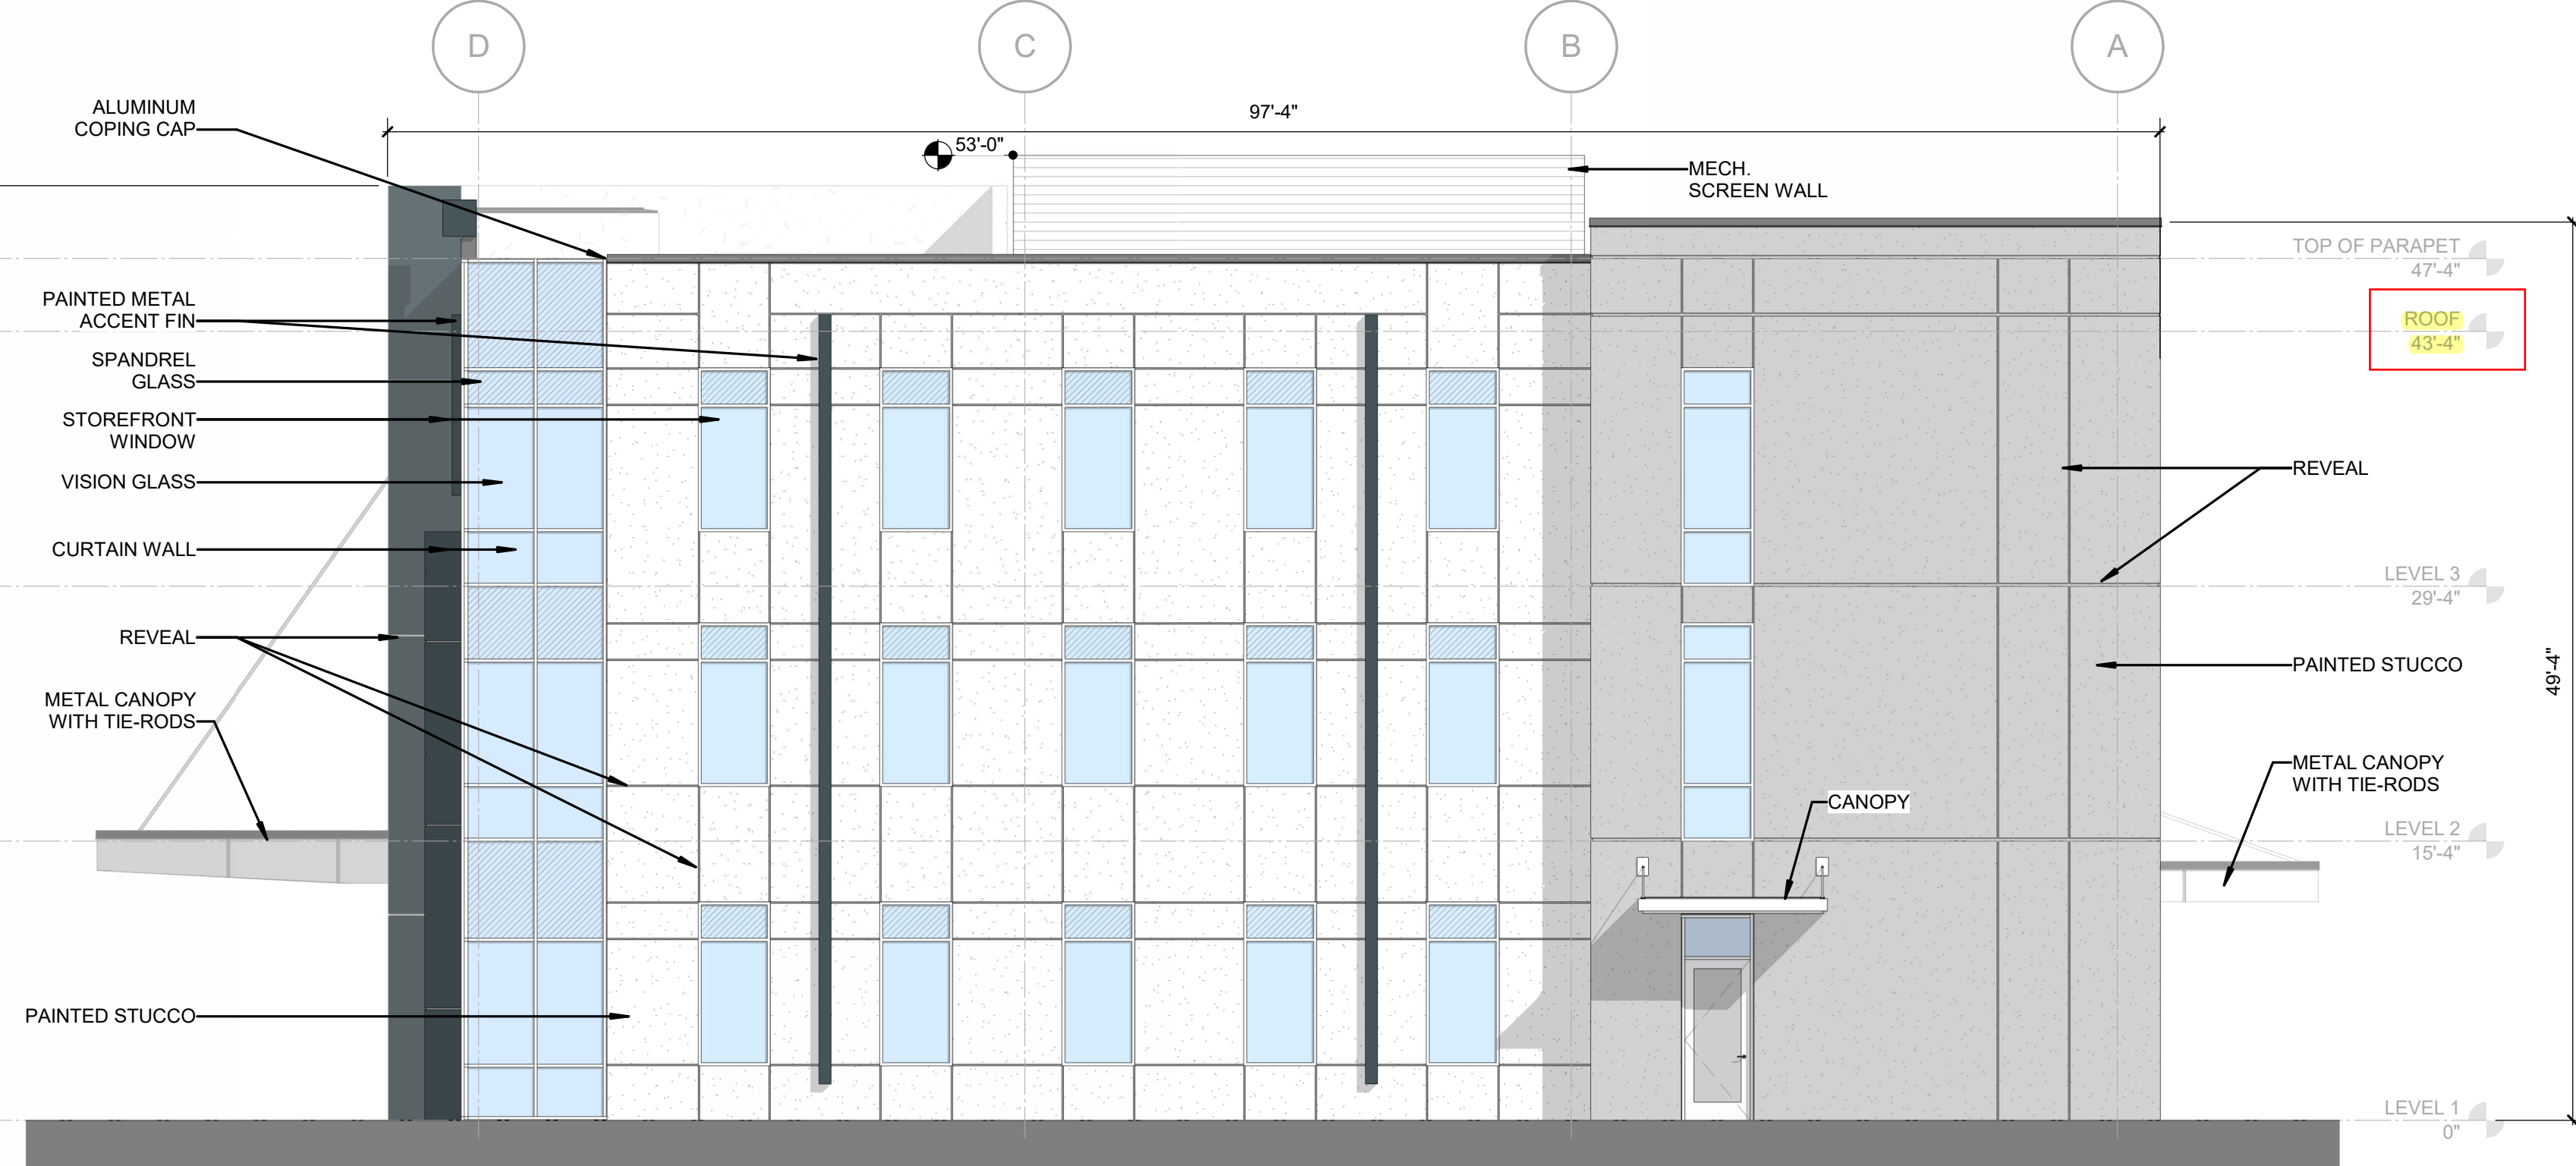

BUILDING RENDERING - FOR ILLUSTRATION PURPOSES ONLY