


C:\SURVEY\8854\023\000\Production\Base\Panel Lakes-Boundary Rev1.dwg

© COPYRIGHT 2014 KING ENGINEERING ASSOCIATES, INC. DRAWINGS AND CONCEPTS MAY NOT BE REPRODUCED OR TRANSMITTED IN ANY FORM OR BY ANY MEANS, ELECTRONIC OR MECHANICAL, WITHOUT PERMISSION. CONSENT IS HEREBY GRANTED SPECIALLY TO GOVERNMENT AGENCIES TO REPRODUCE THIS DOCUMENT IN COMPLIANCE WITH F.S. CHAPTER 116.

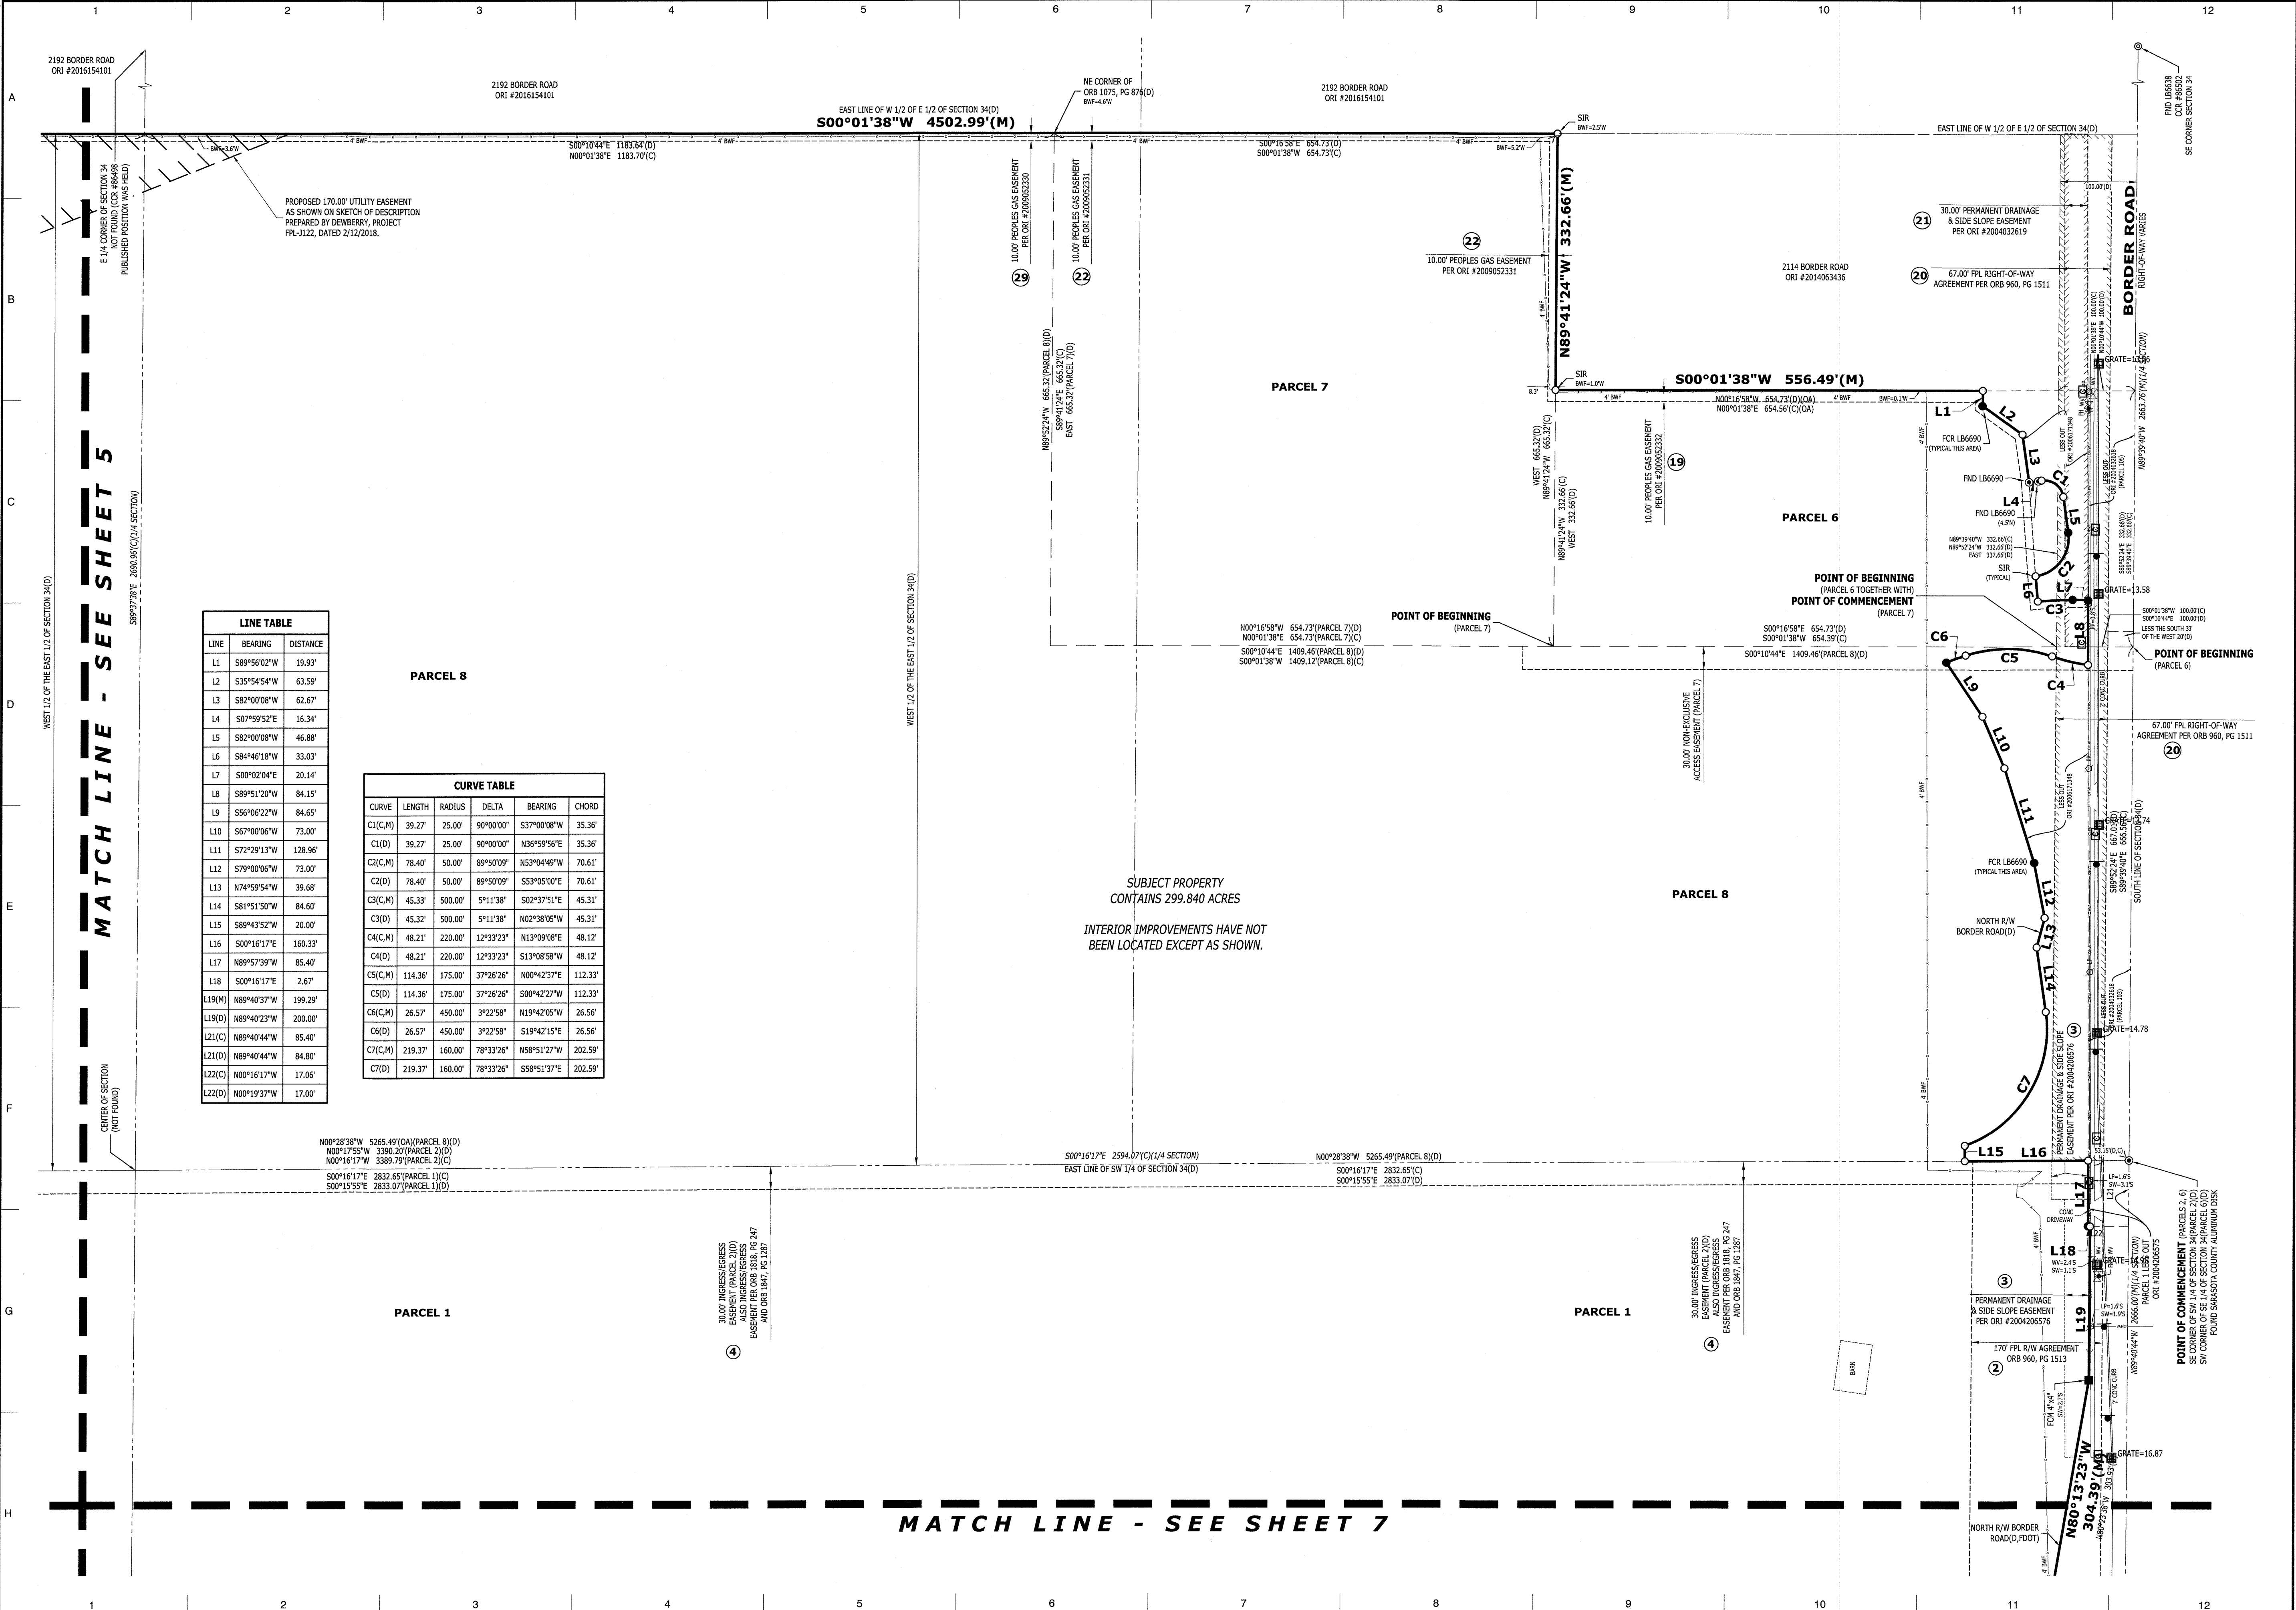

LINE TABLE		
LINE	BEARING	DISTANCE
L1	S89°56'02"W	19.93'
L2	S35°54'54"W	63.59'
L3	S82°00'08"W	62.67'
L4	S07°59'52"E	16.34'
L5	S82°00'08"W	46.88'
L6	S84°46'18"W	33.03'
L7	S00°02'04"E	20.14'
L8	S89°51'20"W	84.15'
L9	S56°06'22"W	84.65'
L10	S67°00'06"W	73.00'
L11	S72°29'13"W	128.96'
L12	S79°00'06"W	73.00'
L13	N74°59'54"W	39.68'
L14	S81°51'50"W	84.60'
L15	S89°43'52"W	20.00'
L16	S00°16'17"E	160.33'
L17	N89°57'39"W	85.40'
L18	S00°16'17"E	2.67'
L19(M)	N89°40'37"W	199.29'
L19(D)	N89°40'23"W	200.00'
L21(C)	N89°40'44"W	85.40'
L21(D)	N89°40'44"W	84.80'
L22(C)	N00°16'17"W	17.06'
L22(D)	N00°19'37"W	17.00'

CURVE TABLE					
CURVE	LENGTH	RADIUS	DELTA	BEARING	CHORD
C1(C,M)	39.27'	25.00'	90°00'00"	S37°00'08"W	35.36'
C1(D)	39.27'	25.00'	90°00'00"	N36°59'56"E	35.36'
C2(C,M)	78.40'	50.00'	89°50'09"	N53°04'49"W	70.61'
C2(D)	78.40'	50.00'	89°50'09"	S53°05'00"E	70.61'
C3(C,M)	45.33'	500.00'	5°11'38"	S02°37'51"E	45.31'
C3(D)	45.32'	500.00'	5°11'38"	N02°38'05"W	45.31'
C4(C,M)	48.21'	220.00'	12°33'23"	N13°09'08"E	48.12'
C4(D)	48.21'	220.00'	12°33'23"	S13°08'58"W	48.12'
C5(C,M)	114.36'	175.00'	37°26'26"	N00°42'37"E	112.33'
C5(D)	114.36'	175.00'	37°26'26"	S00°42'27"W	112.33'
C6(C,M)	26.57'	450.00'	3°22'58"	N19°42'05"W	26.56'
C6(D)	26.57'	450.00'	3°22'58"	S19°42'15"E	26.56'
C7(C,M)	219.37'	160.00'	78°33'26"	N58°51'27"W	202.59'
C7(D)	219.37'	160.00'	78°33'26"	S58°51'37"E	202.59'

0100200

King

ENGINEERING ASSOCIATES, INC.

4921 Memorial Highway, One Memorial Center, Suite 300
Tampa, Florida 33634
Phone: (813) 880-8881 Fax: (813) 880-8882
www.kingengineering.com
Engineering License #2610

NO.	DATE	REVISION	BY

GULF COAST STRATEGIC INVESTMENTS, INC. PARCELS

NEAL COMMUNITIES
SARASOTA COUNTY, FLORIDA

BOUNDARY SURVEY

JOB NO: 8854-023-000

FIELD BOOK: FLANARY

DATE: 10/10/2018

SCALE: AS SHOWN

6 of 7

