

CERTIFICATE OF OWNERSHIP AND DEDICATION


BY: James R. Scher
JAMES R. SCHER, MANAGER

WITNESS: AL T. Calk
 PRINT: Isaac Belmont
 WITNESS: AKC
 PRINT: RS Kordash

BY: James R. Scherer
 JAMES R. SCHERER, MANAGER

NEAL COMMUNITIES OF SOUTHWEST, FLORIDA, LLC, A FLORIDA LIMITED LIABILITY COMPANY,
 BY: NDCG MANAGEMENT, LLC, A FLORIDA LIMITED LIABILITY COMPANY, ITS MANAGER

BY: James P. Schier
JAMES P. SCHIER, MANAGER

FRONT: Tanya Beland
 WITNESSES: ALC
 PRINT: Rob Lockard
 STATE OF FLORIDA }
 COUNTY OF SAKSOLA } SS
 THE FOREGOING INSTRUMENT WAS KNOWINGLY BEFORE ME THE DAY OF 24th
October, 2019 BY JAMES R. SCHER, () AS MANAGER OF BORDER AND SAKSOLA
 HOLDINGS, LLC, A FLORIDA LIMITED LIABILITY COMPANY, AND () AS MANAGER OF NCO
 MANAGEMENT, LLC, A FLORIDA LIMITED LIABILITY COMPANY, AS MANAGER OF NCO
 OF SOUTHERN FLORIDA, LLC, A FLORIDA LIMITED LIABILITY COMPANY, ON BEHALF OF THE
 COMPANY, () WHO IS PERSONALLY KNOWN TO ME, OR () WHO HAS PRODUCED

WITNESS MY HAND AND OFFICIAL SEAL AT SARASOTA COUNTY, FLORIDA, THIS 24 DAY OF

NOTARY PUBLIC STATE OF FLORIDA - AT LARGE

LOCATION MAP

NOT TO SCALE

GULF OF MEXICO

TAMMAMU TRAIL

JACARANDA BLVD.

CENTER ROAD

VENICE AVENUE

LAUREL RD.

BORDER RD.

SITE

RIVER

BRIDGE

SMALL BUILDING



A TEN FOOT (10) UTILITY EASEMENT IS HEREBY GRANTED ALONG THE WESTERN RIGHT-OF-WAY OF MCCLAMOND BOULEVARD AND NORTHERLY RIGHT-OF-WAY OF BORDER ROAD

CERTIFICATE OF APPROVAL OF COUNTY CLERK

STATE OF FLORIDA }
COUNTY OF SARASOTA } SS
I, KAREN E. RUSHING, COUNTY CLERK OF SARASOTA COUNTY, FLORIDA, HEREBY CERTIFY THAT THE FOLLOWING IS A TRUE AND CORRECT COPY OF THE RECORDS OF THE PUBLIC RECORDS OF THIS PLAT HAS BEEN EXAMINED AND THAT IT COMPLETES IN TOTAL WITH ALL THE REMAINDER OF THE STRATIGES OF FLORIDA PERTAINING TO MAPS AND PLATS, AND THAT THIS PLAT HAS BEEN RECORDED IN THE PLAT BOOK, 105, PAGE 105, OF THE PUBLIC RECORDS OF SARASOTA COUNTY, FLORIDA, THIS 10th DAY OF December, 2019.

KAREN E. RUSHING
CLERK OF CIRCUIT COURT
SARASOTA COUNTY, FLORIDA







DATE: 10/24/2017

RICHARD ROBERT B. STARKER, JR.
DIRECTOR OF TRANSPORTATION

CERTIFICATE OF SURVEYOR


KNOW ALL MEN BY THESE PRESENTS, THAT THE UNDERSIGNED FLORIDA LICENSED AND REGISTERED PROFESSIONAL LAND SURVEYOR, HEREBY CERTIFY THAT THIS PLAN IS A TRUE AND CORRECT REPRESENTATION OF THE LANDS SURVEYED, THAT THE SURVEY WAS MADE UNDER THE PERSONAL SUPERVISION AND DIRECTION OF THE UNDERSIGNED, THAT THE SURVEY DATA COMPLES WITH ALL THE REQUIREMENTS OF CHAPTER 177, AND THAT THE PERMANENT EVIDENCE MONUMENTS (PEM'S) WERE INSTALLED ON 8/14/2018, THE PERMANENT CONTROL POINTS (PCP'S), AND LOT CORNERS INSTALLATION DATE WILL BE COMPLETED WITHIN 1 YEAR FROM THE DATE OF RECORDING AND WILL BE CERTIFIED BY A RECORDED AFFIDAVIT.

DATE: 10/24/2019

POINT BREAK SURVEYING, LLC
 CERTIFICATE OF AUTHORIZATION 10 2284

8111 BLAIR COURT, SUITE
SARASOTA, FL 34240
PHONE: (941) 378-4797
FAX: (941) 378-0058

CIELO

 

THE POINT OF BEGINNING

CONTAINING 3,877,716.72 SQUARE FEET OR 89.0201 ACRES, MORE OR LESS

POINT BREAK SURVEYING, LLC


CERTIFICATE OF AUTHORIZATION LB 7384

SARASOTA, FL 34240
PHONE: (841) 378-4797
FAX: (841) 378-0058

For

A SUBDIVISION

IN SECTION 35, TOWNSHIP 38
SOUTH, RANGE 19 EAST
CITY OF VENICE, SARASOTA
COUNTY, FLORIDA

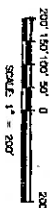

KEY MAP


POINT BREAK SURVEYING, LLC

CERTIFICATE OF AUTHORIZATION LB 7384



SARASOTA, FL 34230
PHONE: (841) 378-4791

FAX: (841) 378-0058

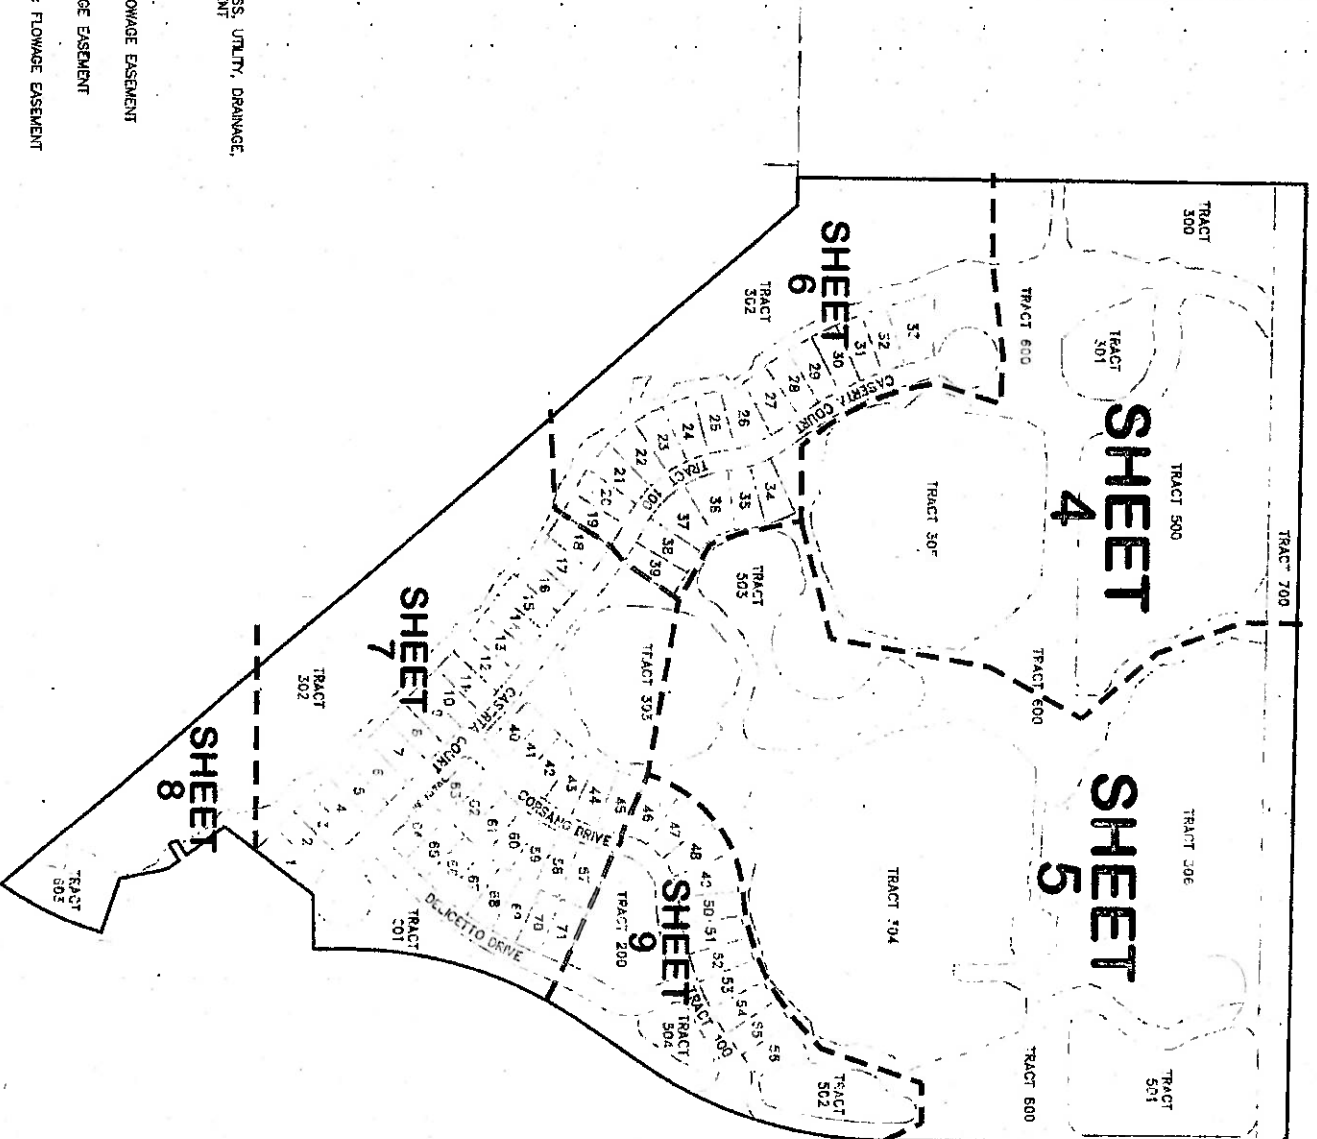

TRACT 100 PRIVATE ROADWAY, INGRESS, EGRESS, UTILITY, DRAINAGE, LANDSCAPE & HARDSCAPE EASEMENT	TRACT 200 AMENITY CENTER	TRACT 300 - 308 WETLAND, PRIVATE DRAINAGE & FLOWAGE EASEMENT	TRACT 500-504 PRIVATE LAKE, DRAINAGE & FLOWAGE EASEMENT	TRACT 600-603 OPEN SPACE, PRIVATE DRAINAGE & FLOWAGE EASEMENT	TRACT 700 FUTURE DEVELOPMENT RESERVED FOR OWNER
---	-----------------------------	---	--	--	--


CIELO
A SUBDIVISION
IN SECTION 35, TOWNSHIP 38
SOUTH, RANGE 19 EAST
CITY OF VENICE, SARASOTA
COUNTY, FLORIDA

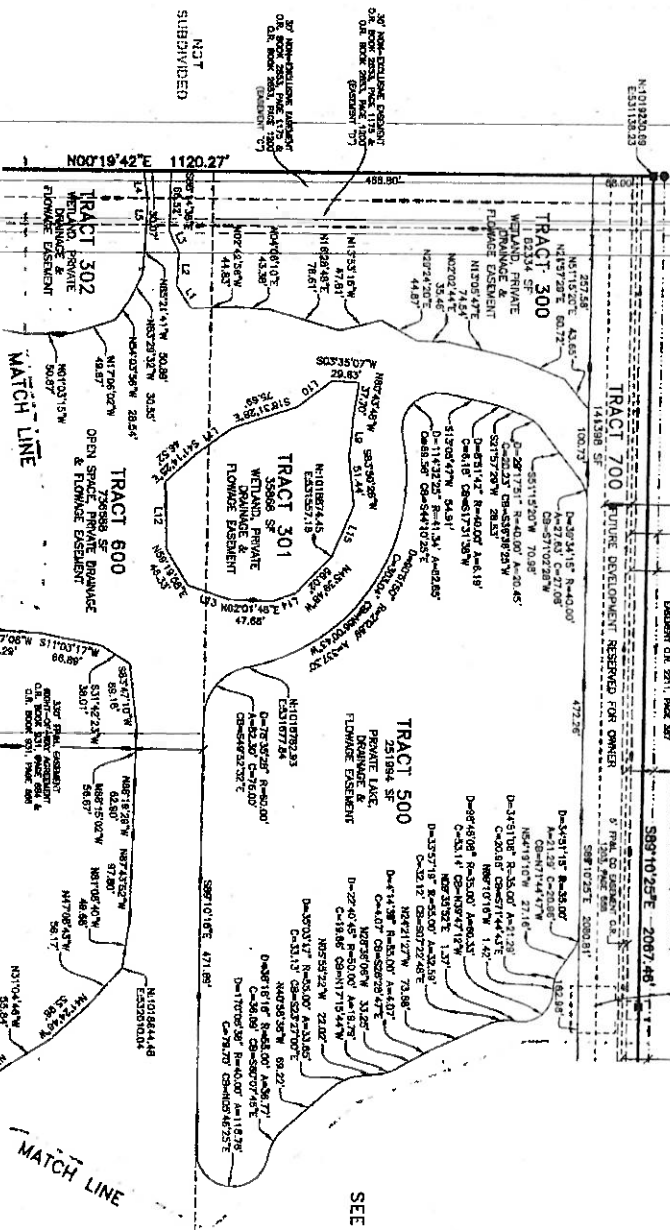

LINE #	BEARING	DISTANCE
L1	N67°00'10"E	28.24
L2	S88°46'27"E	37.42
L3	N64°53'14"E	23.40
L4	S82°08'10"W	25.76
L5	N68°21'28"W	27.64
L6	S56°01'19"E	34.47
L7	N67°21'03"E	42.28
L8	N70°16'03"E	50.23
L9	N63°39'01"W	44.88
L10	S77°29'14"E	44.38
L11	N68°54'29"E	22.89
L12	N18°04'55"E	46.27
L13	N16°27'47"W	27.36
L14	N16°27'47"W	27.36
L15	N67°05'50"W	51.37

SEE SHEET 6


SEE SHEET 5

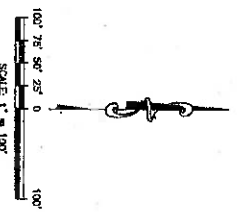

LEGEND
 ● = CAPED IRON ROD FOUND-16 #6636
 ○ = CAPED IRON ROD SET-P.R.L. 18 #7384
 □ = CAPED IRON ROD SET-P.R.L. 18 #7384
 SF = SQUARE FEET
 D = DELTA
 A = AREA
 C = CHORD
 CB = CHORD BEARING (N) = RADIAL LINE
 P.M.L. = PERMANENT REFERENCE MONUMENT
 = BRICK POINT

POINT BREAK SURVEYING, LLC
 CERTIFICATE OF AUTHORIZATION 15 7384
 8111 BLAKE COURT, SUITE E
 SARASOTA, FL 34240
 PHONE: (841) 378-4787
 FAX: (841) 378-0058

CIELO
A SUBDIVISION
IN SECTION 35, TOWNSHIP 38
SOUTH, RANGE 19 EAST
CITY OF VENICE, SARASOTA
COUNTY, FLORIDA

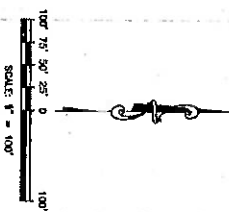


LINE #	BEARING	DISTANCE
117	S 27°34'17"E	22.26
118	S 42°18'11"E	24.77
119	S 50°50'42"E	60.08
120	N 67°49'28"E	34.81
121	N 62°25'23"E	30.73
122	N 61°57'46"E	26.63
123	N 64°47'27"E	9.83
124	N 68°49'22"E	47.60
125	N 68°10'29"E	20.02
126	S 17°38'27"E	14.40
127	S 68°39'37"E	44.83
128	N 68°14'43"E	75.02
129	N 67°36'32"E	91.42
130	N 73°03'02"E	28.57
131	N 65°43'28"E	23.91
132	N 75°23'23"E	34.77
133	N 69°38'19"E	50.81
134	S 68°11'48"E	22.08
135	N 67°38'23"E	44.40
136	N 67°27'23"E	40.47
137	S 68°42'39"E	20.43
138	S 71°41'30"E	22.86
139	N 68°38'53"E	34.82
140	N 67°08'13"E	32.80
141	N 64°10'09"E	81.00
142	S 62°08'32"E	37.82
143	S 27°10'29"E	51.83
144	S 68°02'49"E	44.82
145	N 72°30'53"E	30.85
146	N 67°14'33"E	37.82
147	N 67°14'33"E	76.79
148	N 64°11'17"E	17.03
149	S 16°55'42"E	30.88
150	S 68°32'28"E	35.44
151	S 28°34'39"E	9.23
152	N 70°18'03"E	44.80
153	N 73°39'42"E	40.46
154	S 14°17'07"E	41.26
155	S 83°34'39"E	80.27
156	S 68°38'43"E	50.82
157	S 64°05'54"E	64.23
158	N 73°42'44"E	50.27
159	N 64°20'28"E	48.82
160	N 67°27'19"E	21.86
161	S 68°23'59"E	27.42
162	N 65°12'53"E	54.80
163	N 62°19'19"E	38.22
164	N 61°57'48"E	53.43
165	N 60°32'27"E	50.14

SEE SHEET 4

SEE SHEET 6



SEE SHEET 7

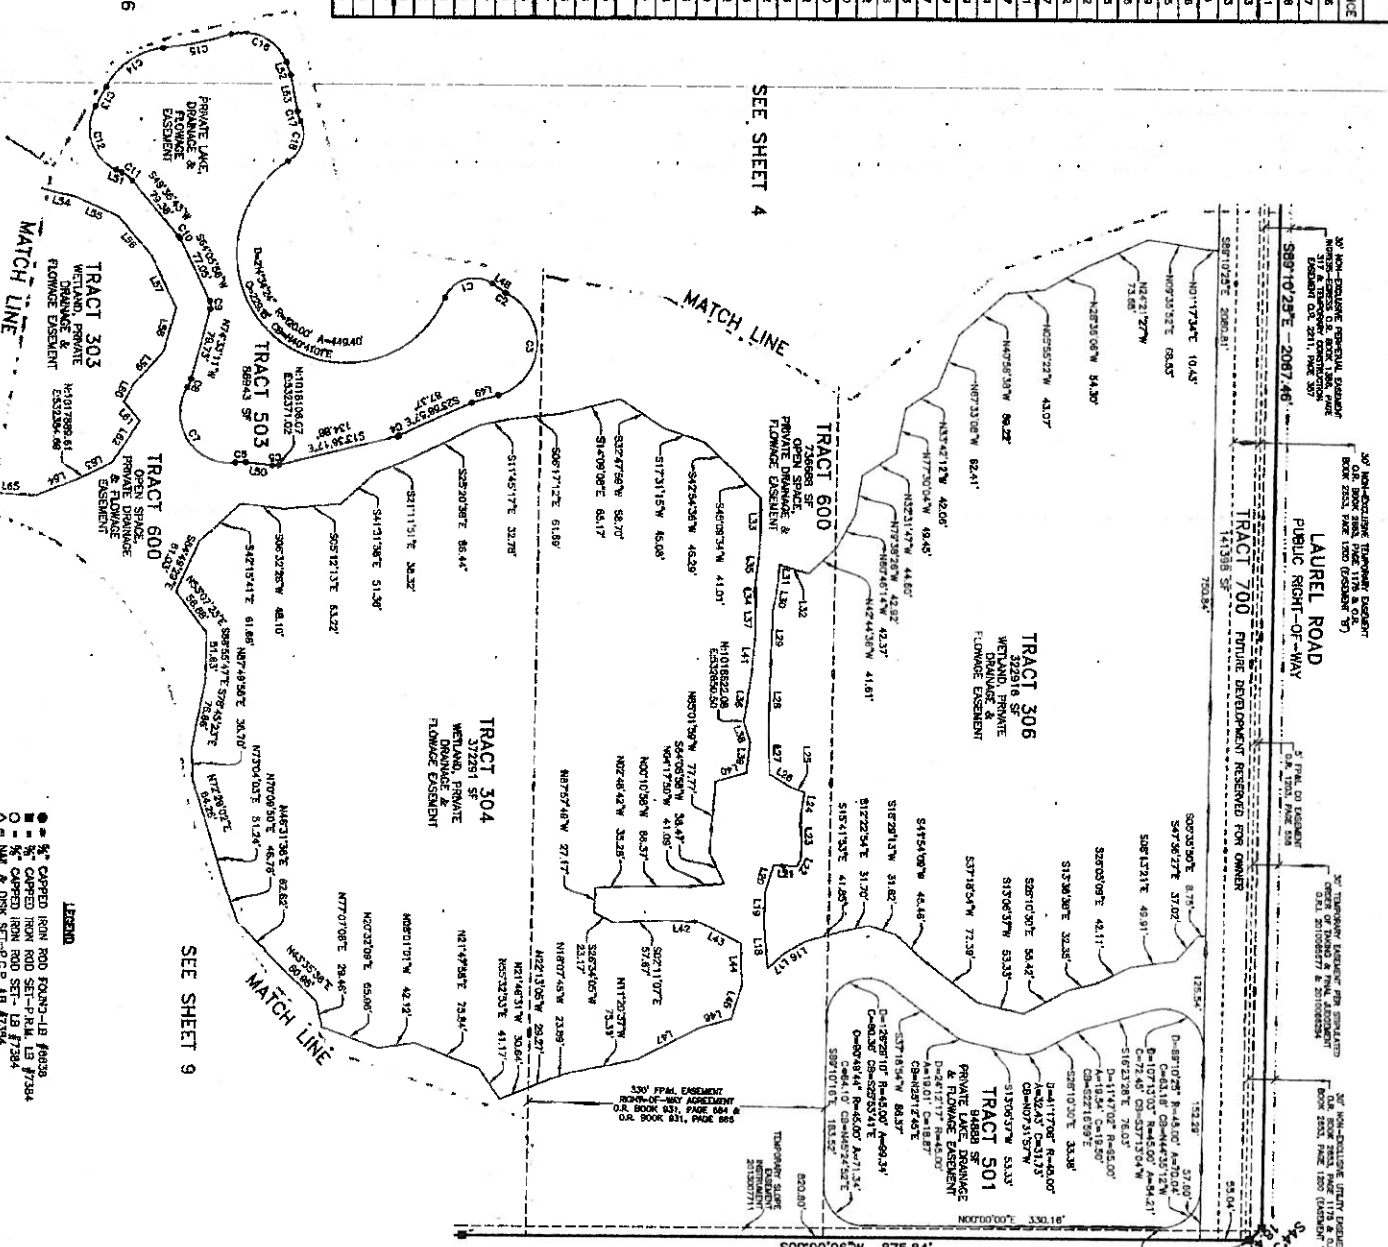

CURVE #	DELTA	RADIUS	ARC	CHORD	CB

POINT BREAK SURVEYING, LLC
CERTIFICATE OF AUTHORIZATION LB 7984
8111 BLAINE COURT, SUITE E
SARASOTA, FL 34240
PHONE: (941) 378-4797
FAX: (941) 378-0008

A SUBDIVISION
IN SECTION 35, TOWNSHIP 38
SOUTH, RANGE 19 EAST
CITY OF VENICE, SARASOTA
COUNTY, FLORIDA

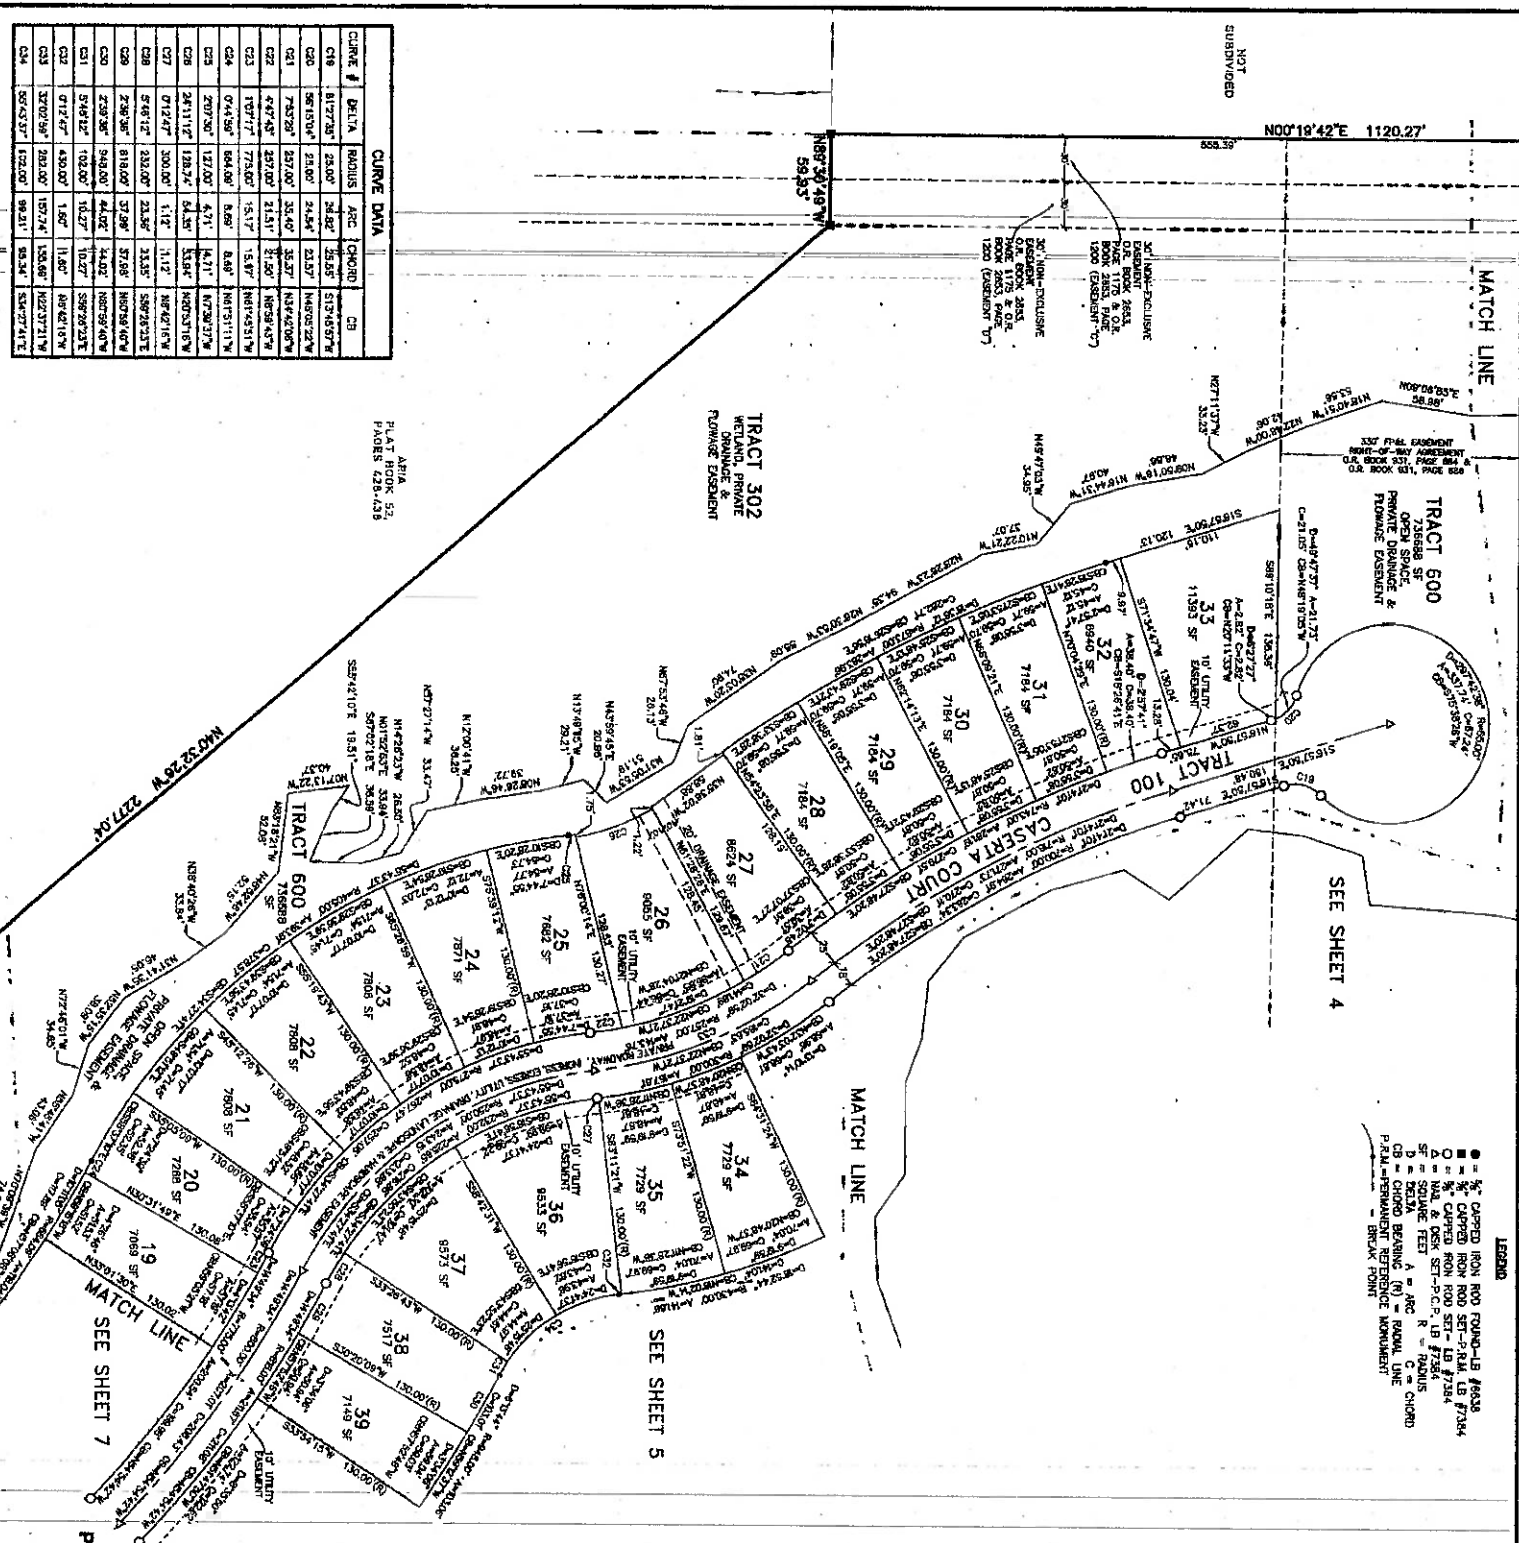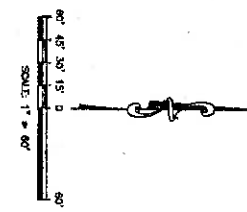


CURVE DATA					
CURVE #	DELTA	RADIUS	ARC LENGTH	CHORD	CS

AREA
PLAT BOOK 52,
PAGE 428-429


POINT BREAK SURVEYING, LLC
CERTIFICATE OF AUTHORIZATION 187064
8111 BLANKIE COURT, SUITE E
SARASOTA, FL 34240
PHONE: (941) 578-4797
FAX: (941) 375-0658


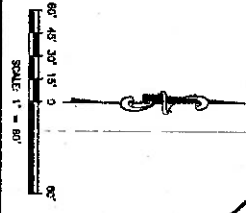

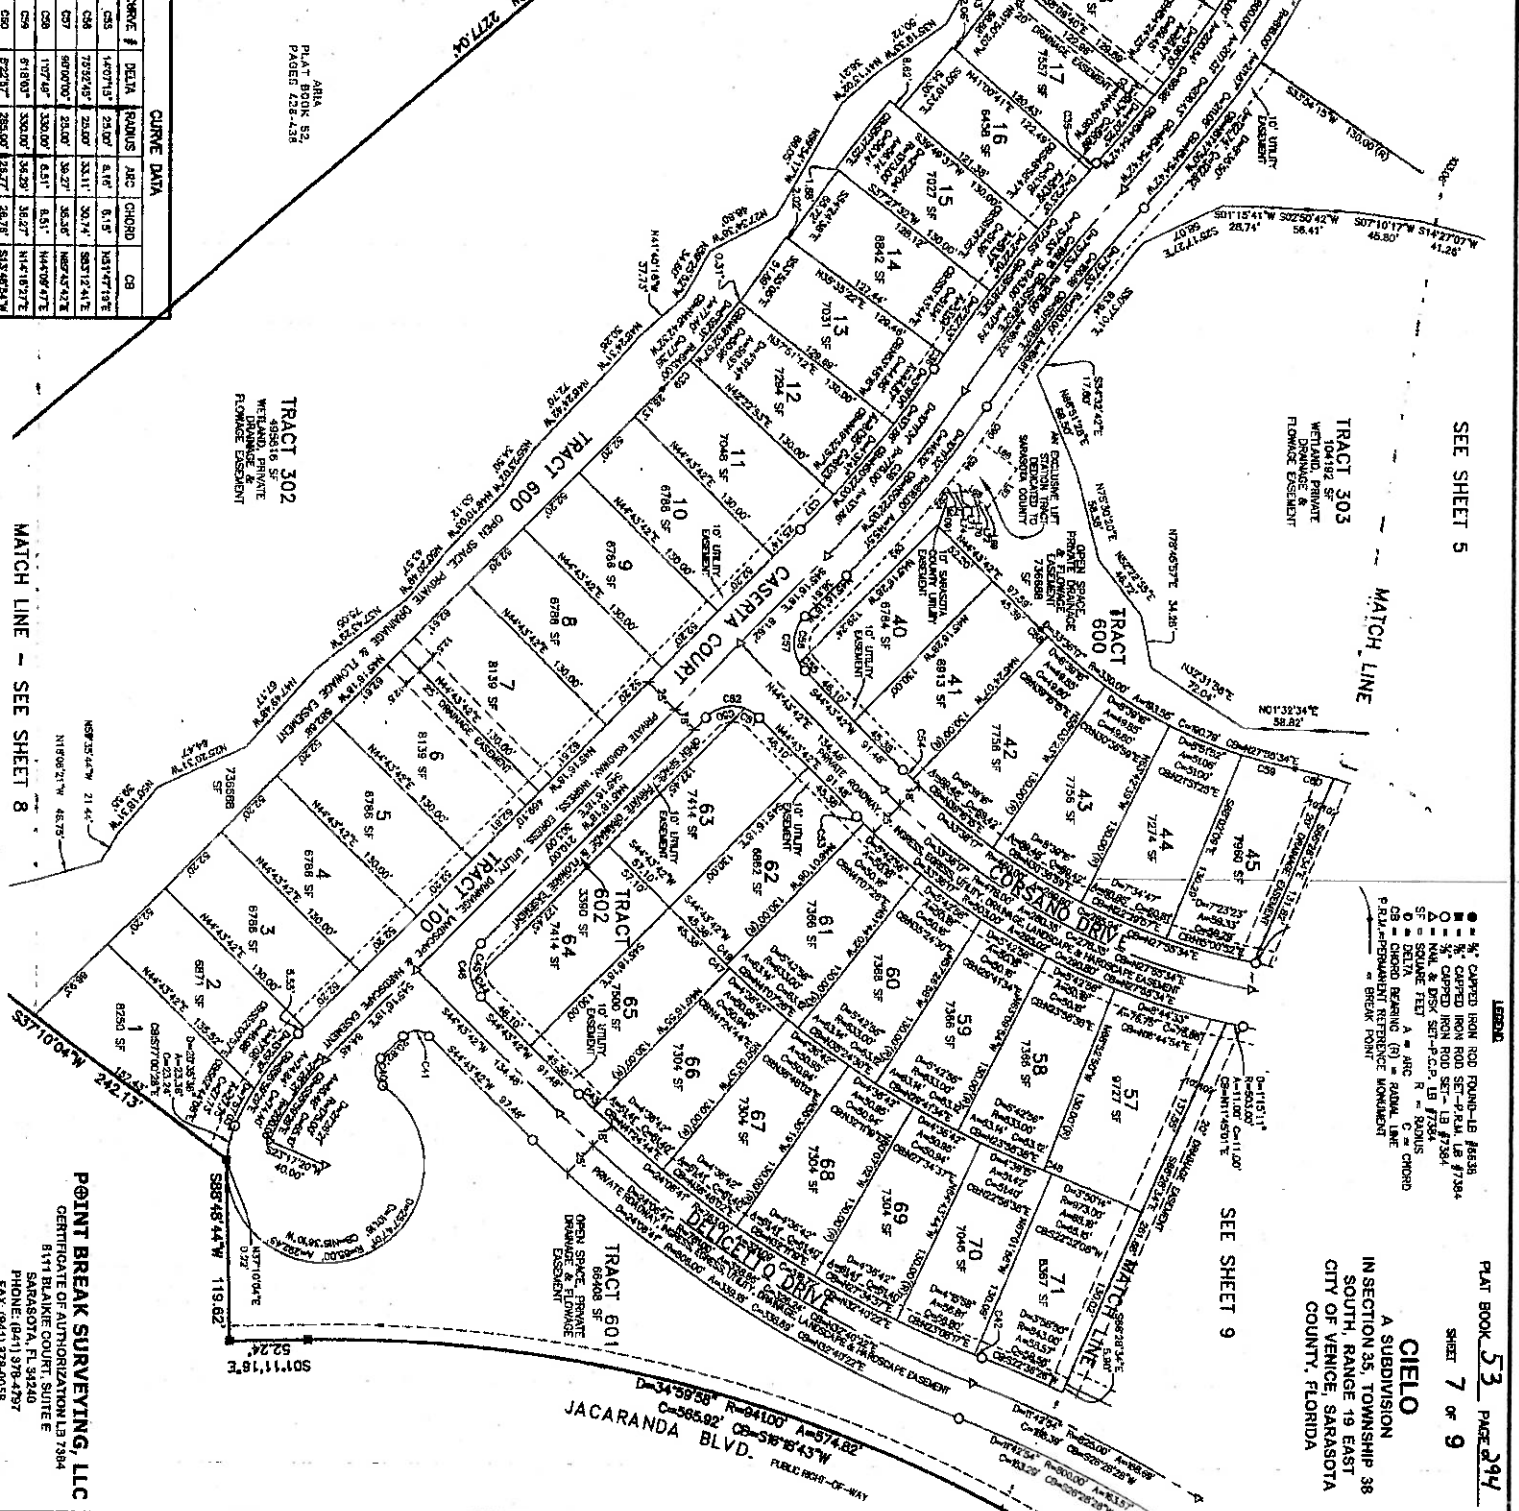


POINT BREAK SURVEYING, LLC
 CERTIFICATE OF AUTHORIZATION LB 1384
 8111 BLAKE COURT, SUITE E
 SARASOTA, FL 34240
 PHONE: (841) 378-4797
 FAX: (841) 378-0058

PLAT BOOK 53 PAGE 294
 SHEET 7 OF 9
 CIELO
 A SUBDIVISION
 IN SECTION 35, TOWNSHIP 36
 SOUTH, RANGE 19 EAST
 CITY OF VENICE, SARASOTA
 COUNTY, FLORIDA

A SUBDIVISION

IN SECTION 35, TOWNSHIP 38
SOUTH, RANGE 19 EAST
CITY OF VENICE, SARASOTA
COUNTY, FLORIDA

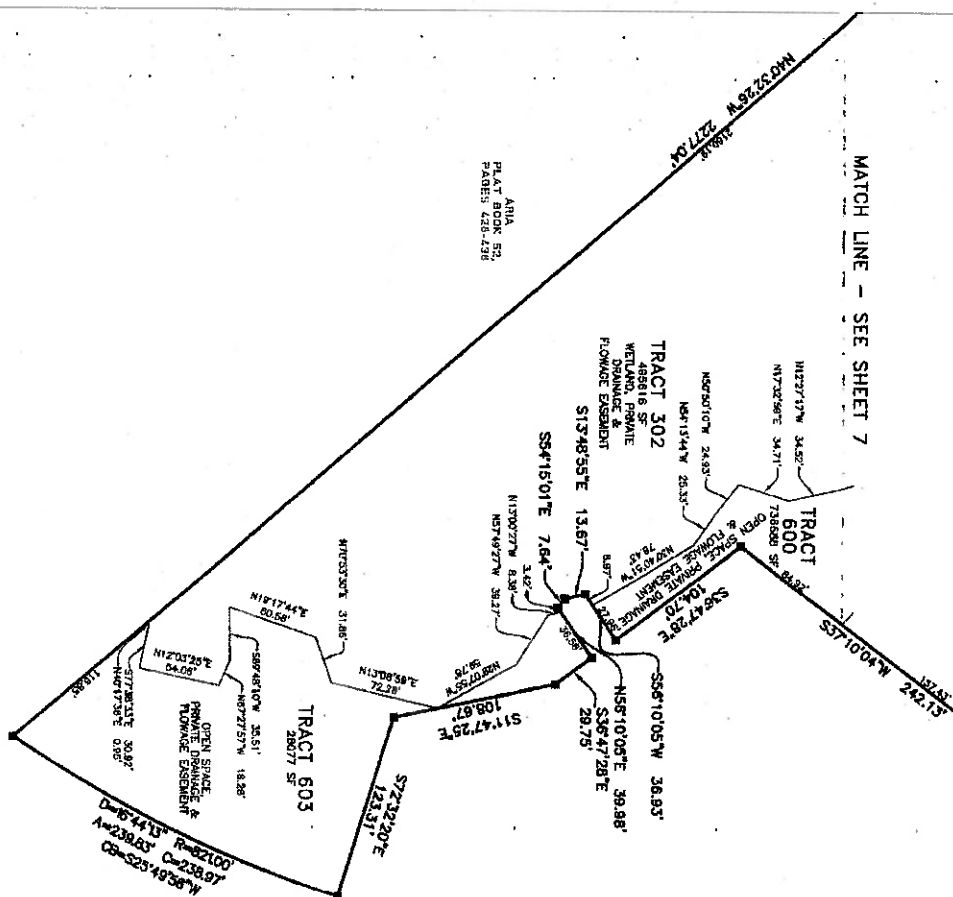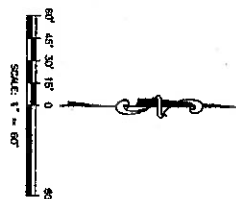

References

- = % CAPPED RON ROD F0.0-0.15 #6234
 ■ = % CAPPED RON ROD SET - P.R.U. LB #7354
 ○ = % CAPPED RON ROD SET - LB #7354
 ▲ = NLE & DES SET - P.C.P. LB #7354
 P.R.U. = PERMANENT REFERENCE MONUMENT
 B.P. = BREAK POINT

CERTIFICATE OF AUTHORIZATION LB 7384

SARASOTA, FL 34240

PHONE: (841) 378-4787
FAX: (841) 378-0058

