


EASEMENT EXHIBIT
SECTION 22, TOWNSHIP 38 SOUTH, RANGE 19 EAST
CITY OF VENICE, SARASOTA COUNTY, FLORIDA

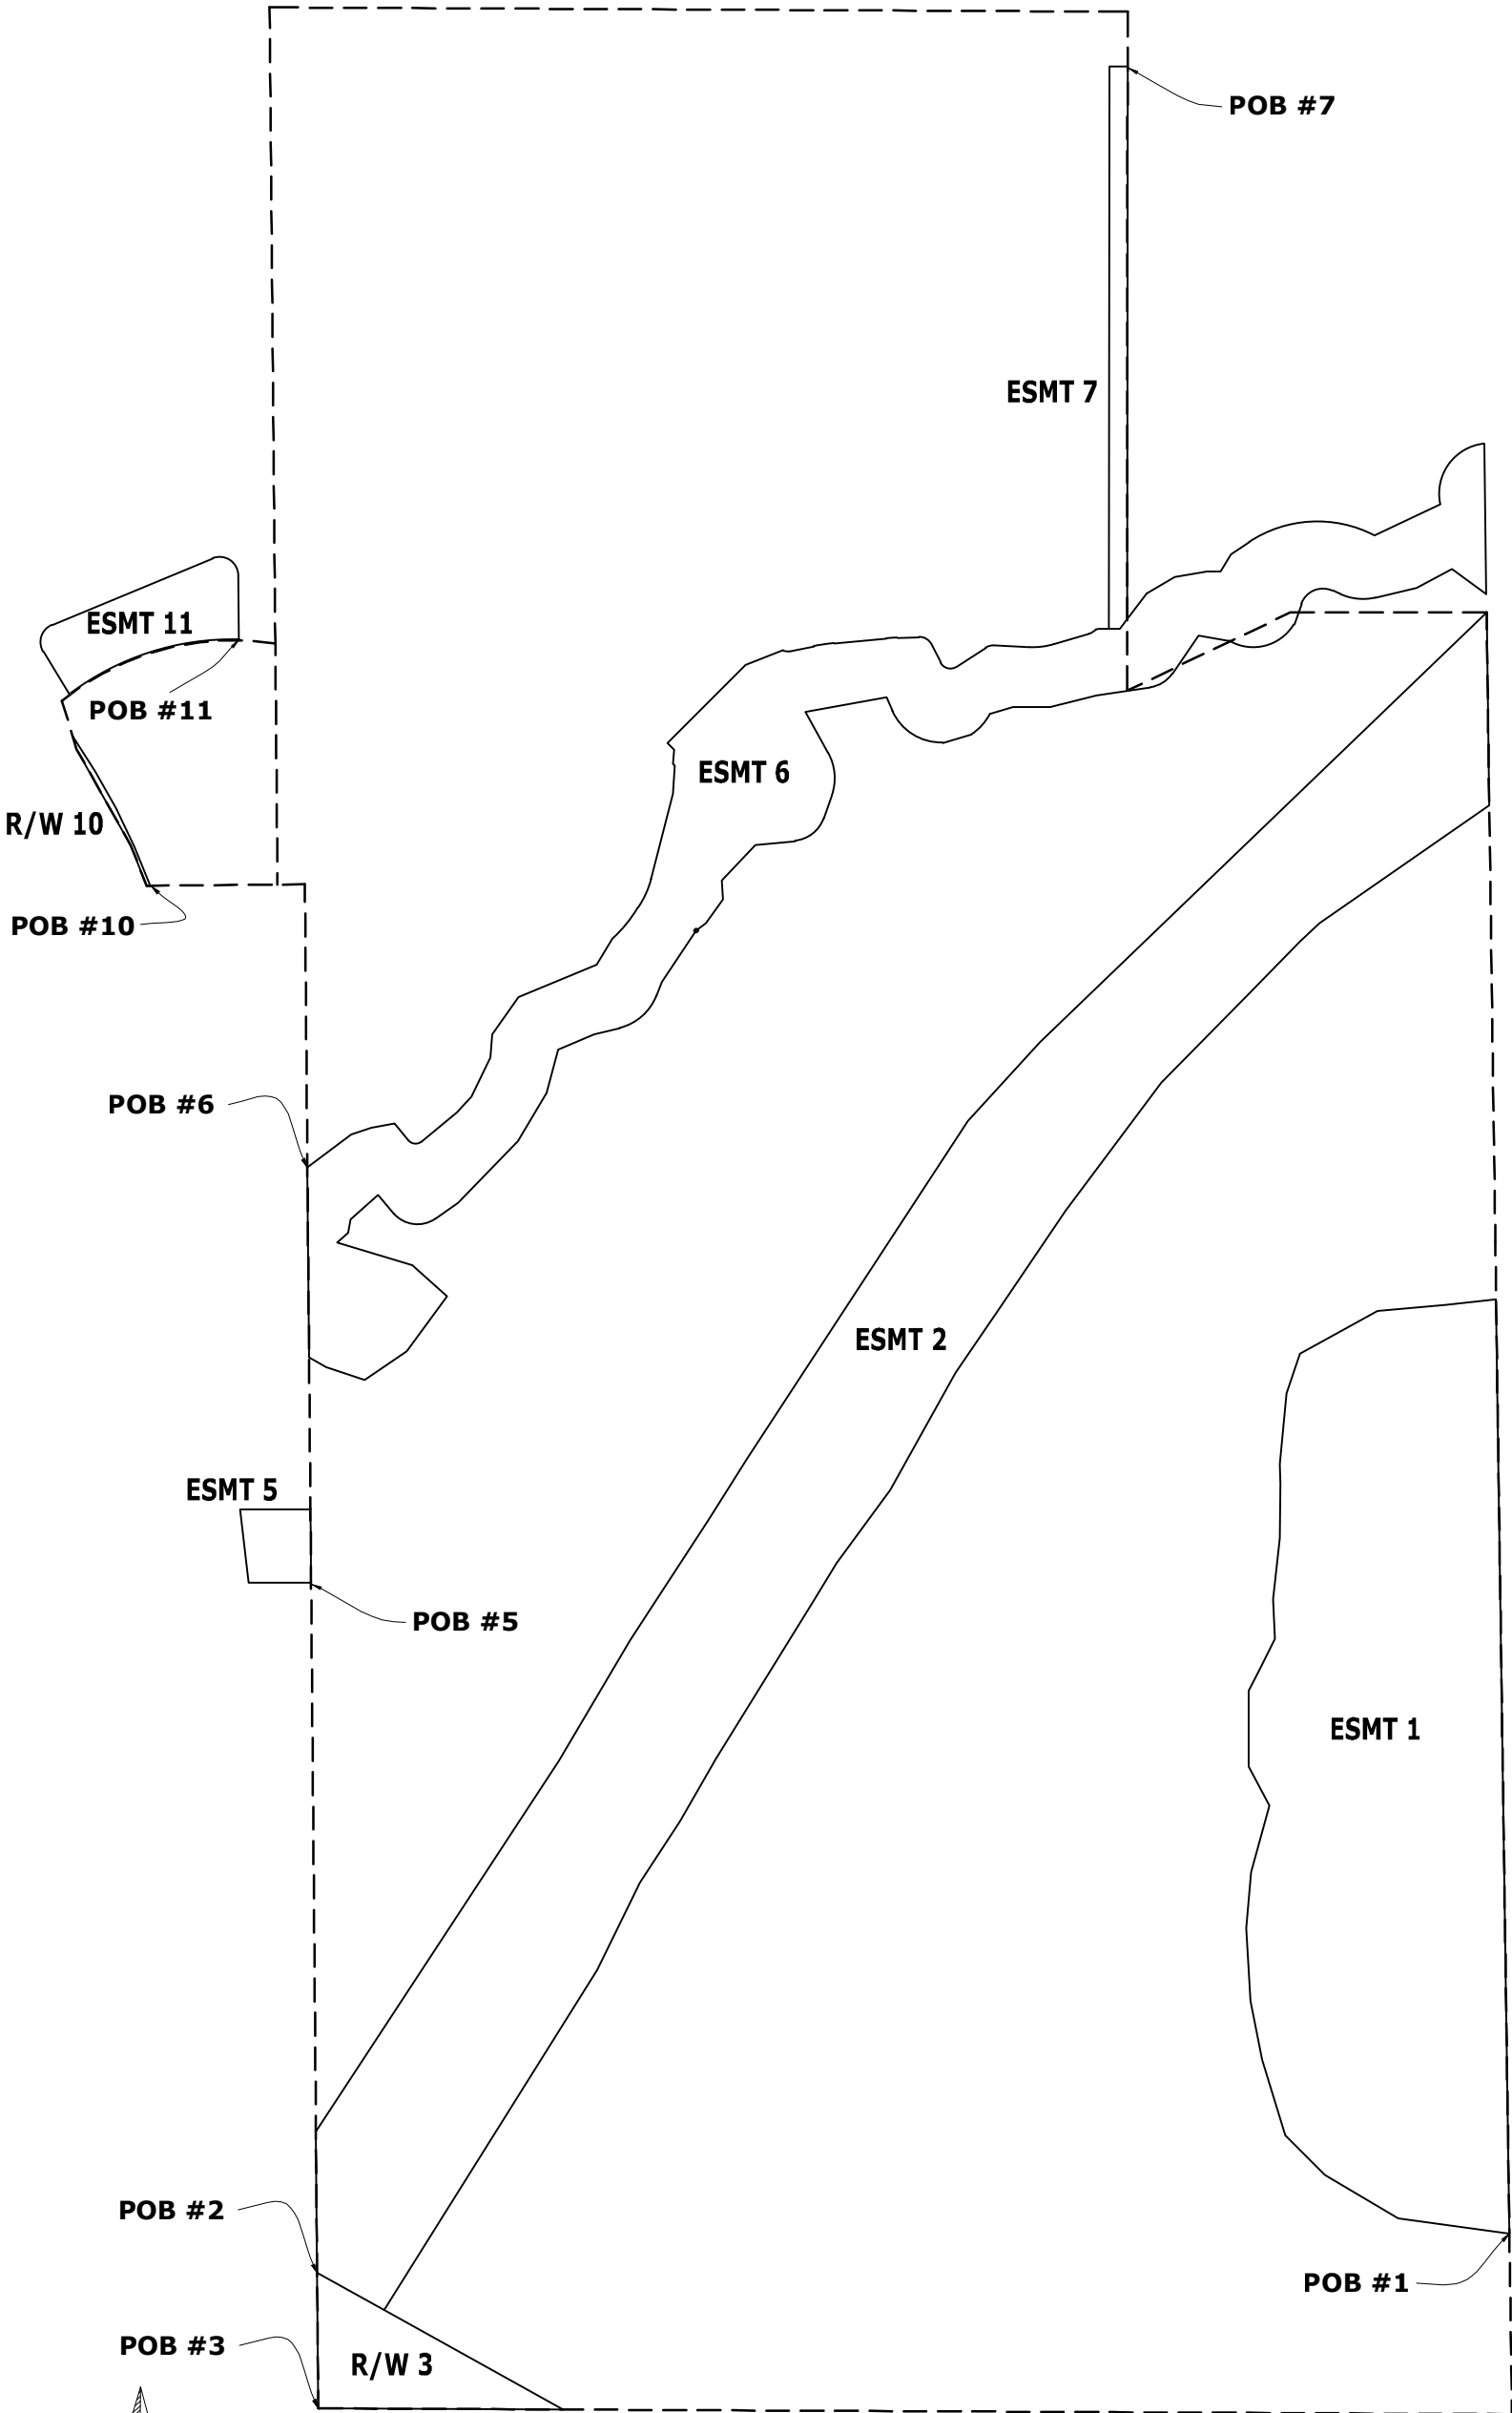

ARDURRA
COLLABORATE. INNOVATE. CREATE.

4921 Memorial Highway
One Moorpark Center
Tampa, Florida 33634
Phone: (813) 880-4881
www.Ardurra.com
License #2610

KNIGHTS TRAIL ROAD
CITY OF VENICE
SARASOTA COUNTY, FLORIDA

**ADVENIR AZORA
DEVELOPMENT, LLC**

JOB NO. 00299-2022-0479
DATE: 4/30/2025
SCALE: 1"=200'

BY
REVISION

NO. DATE

DRAWN
CHECKED
o.c.
RBC
RBC
RBC