


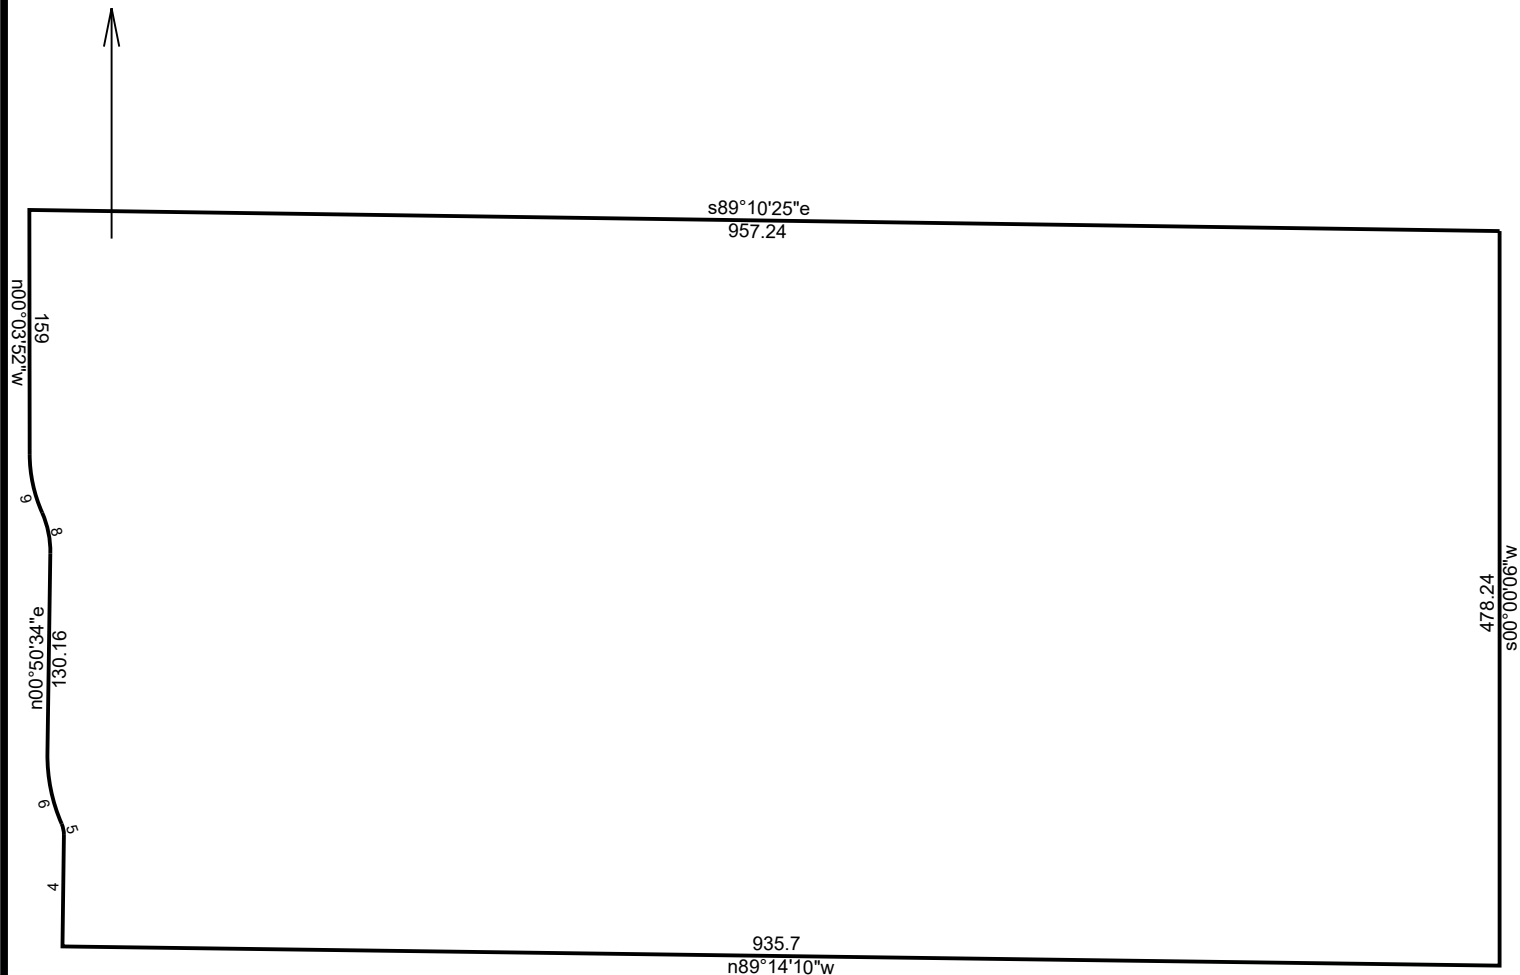

7/19/2023

Scale: 1 inch= 125 feet

File: CIELO REPLAT.ndp

Tract 1: 10.4159 Acres, Closure: n49.5310w 0.01 ft. (1/403265), Perimeter=2854 ft.

01 /s00.0006w 55.04	10 n00.0352w 159
02 s00.0006w 478.24	11 s89.1025e 957.24
03 n89.1410w 935.7	
04 n00.4550e 72.6	
05 Lt, r=17.60, delta=024.2240, chord=n11.2530w 7.43	
06 Rt, r=110.67, delta=024.2724, chord=n11.2308w 46.88	
07 n00.5034e 130.16	
08 Lt, r=63.00, delta=024.4315, chord=n11.3126w 26.97	
09 Rt, r=94.50, delta=023.4911, chord=n11.5828w 39.00	