


- COLOR PALETTE**
- TERRACOTA**
(EXISTING ROOF TILE)
 - SITE WHITE**
(SHERWIN WILLIAMS #7070)
 - FRESHWATER**
(SHERWIN WILLIAMS #6774)


SHEET NOTES



1 - NUMBERED NOTES SHOWN IN DRAWINGS ON THIS SHEET APPLY ONLY TO THE NUMBERED NOTES IN THE TABLE BELOW.

1	PROPOSED STOTHELM CI ASSEMBLY
2	PROPOSED FABRIC AWNING
3	PROPOSED ROOF AND WALL TO MATCH EXISTING
4	RELOCATED EXISTING CONDENSING UNITS
5	PROPOSED PAINTED PORTLAND CEMENT EXTERIOR PLASTER ON CMU
6	PROPOSED ROOFTOP MECH EQUIP
7	PROPOSED PAINTED PORTLAND CEMENT EXTERIOR PLASTER ON DENSGLASS
8	PROPOSED SCUPPER WITH DOWNSPOUT AND OVERFLOW
9	EXISTING TO REMAIN, REPAINTED
10	EXTERIOR METAL SIGNAGE, WITH BACKLIGHTING
11	UPLIGHTING AT NEW FLY LOFT EXTERIOR, TYP.

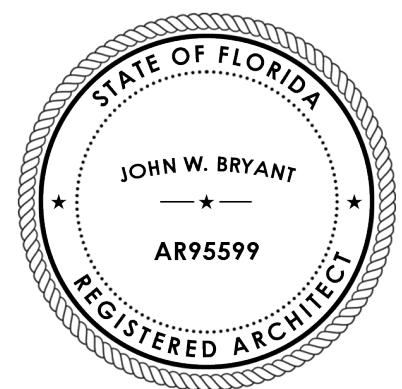

PROJECT TITLE:	VENICE THEATRE FLY LOFT REBUILD 140 TAMPA AVE W, VENICE, FL 34285
ISSUED FOR:	SITE & DEVELOPMENT APPLICATION
DATE:	03/27/2023

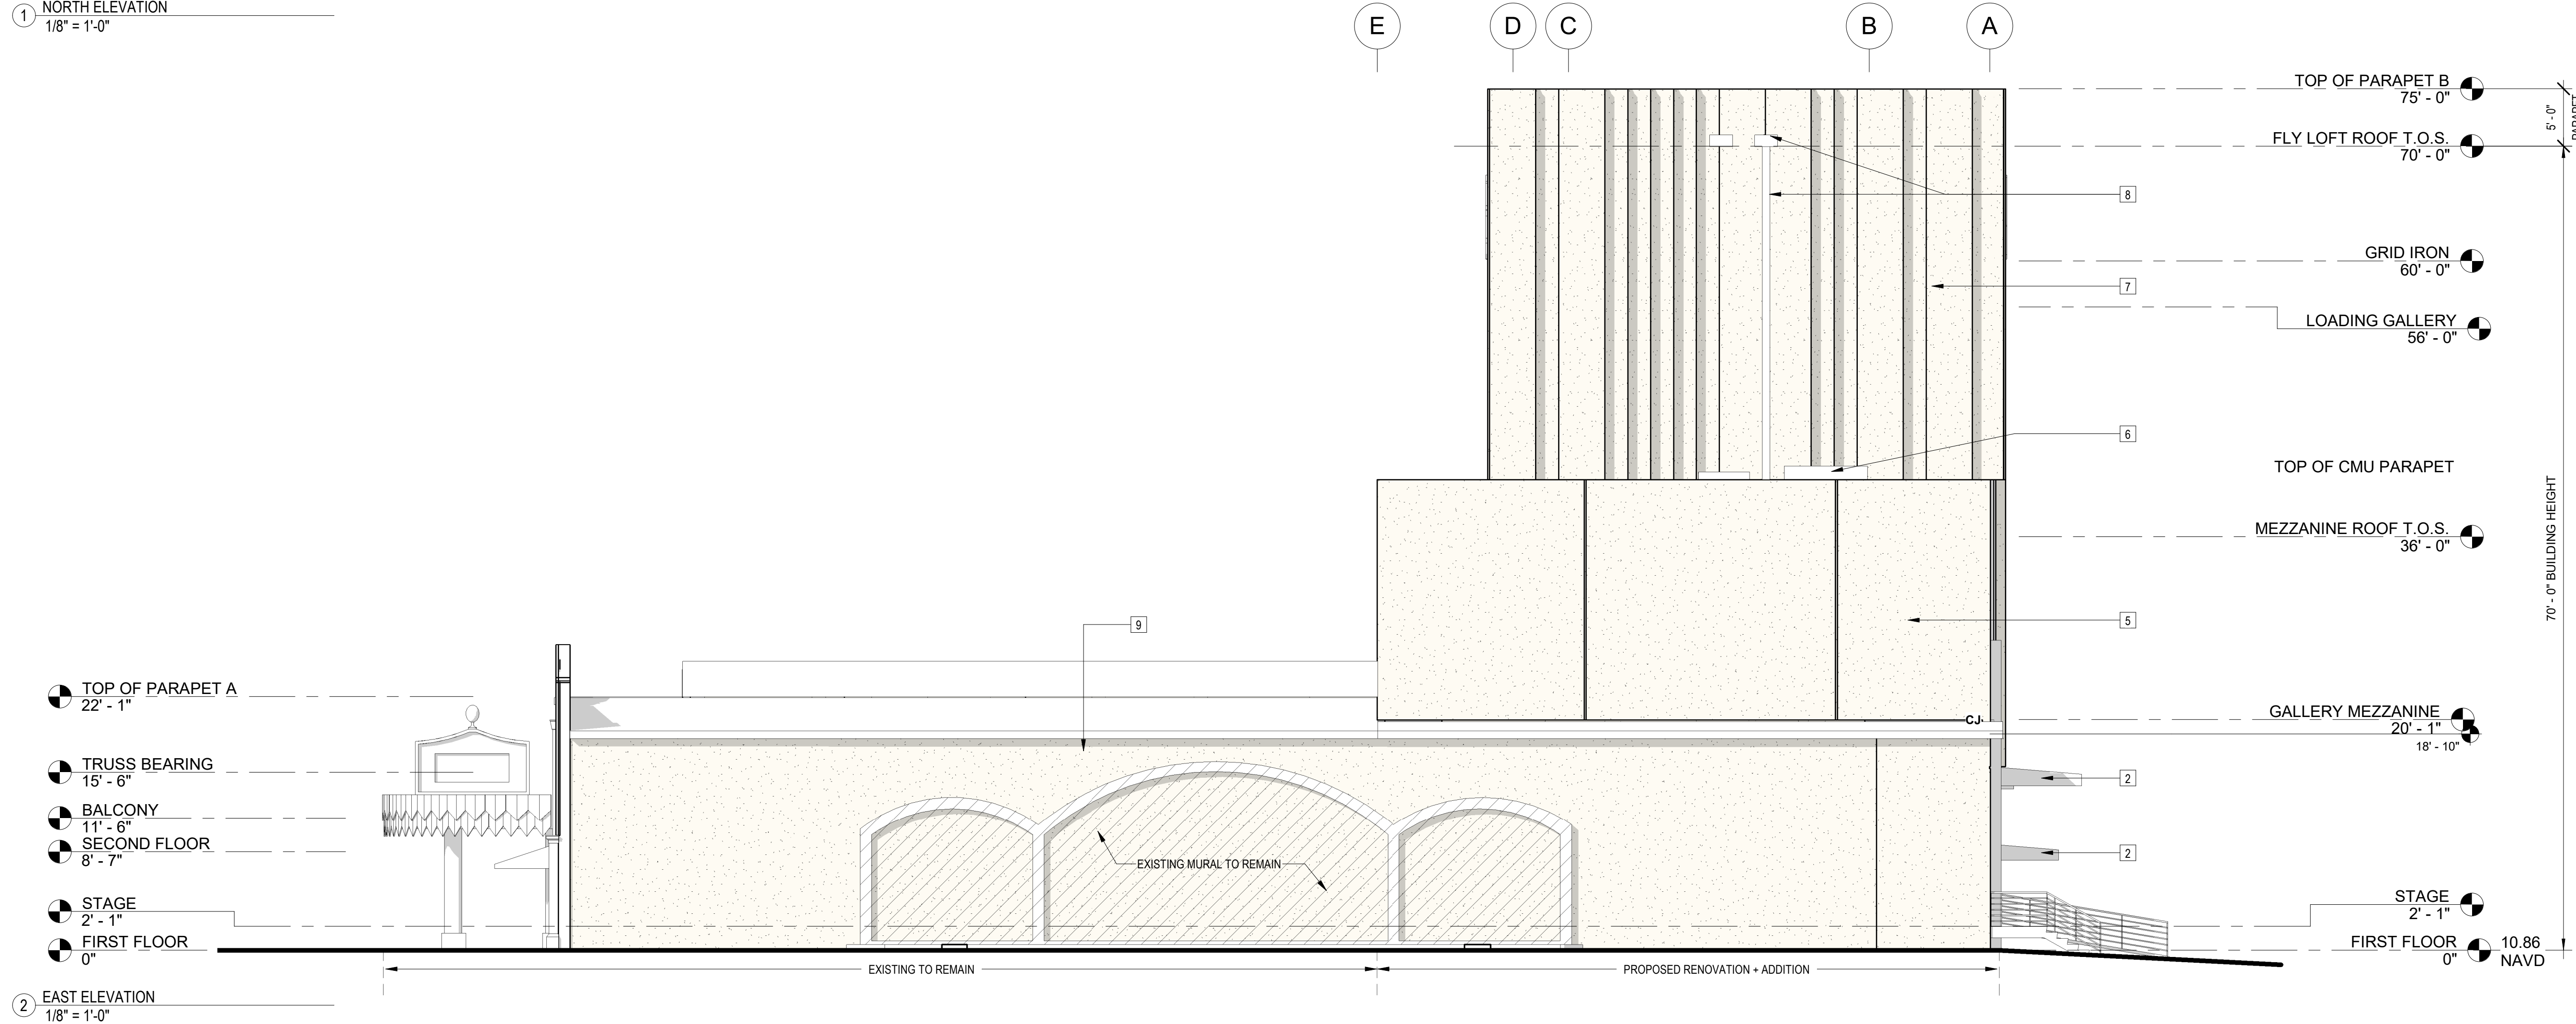

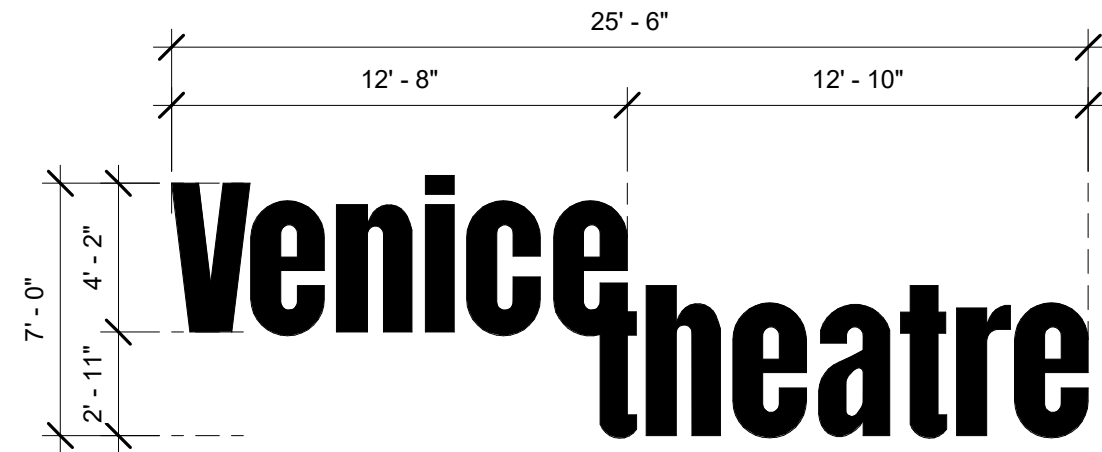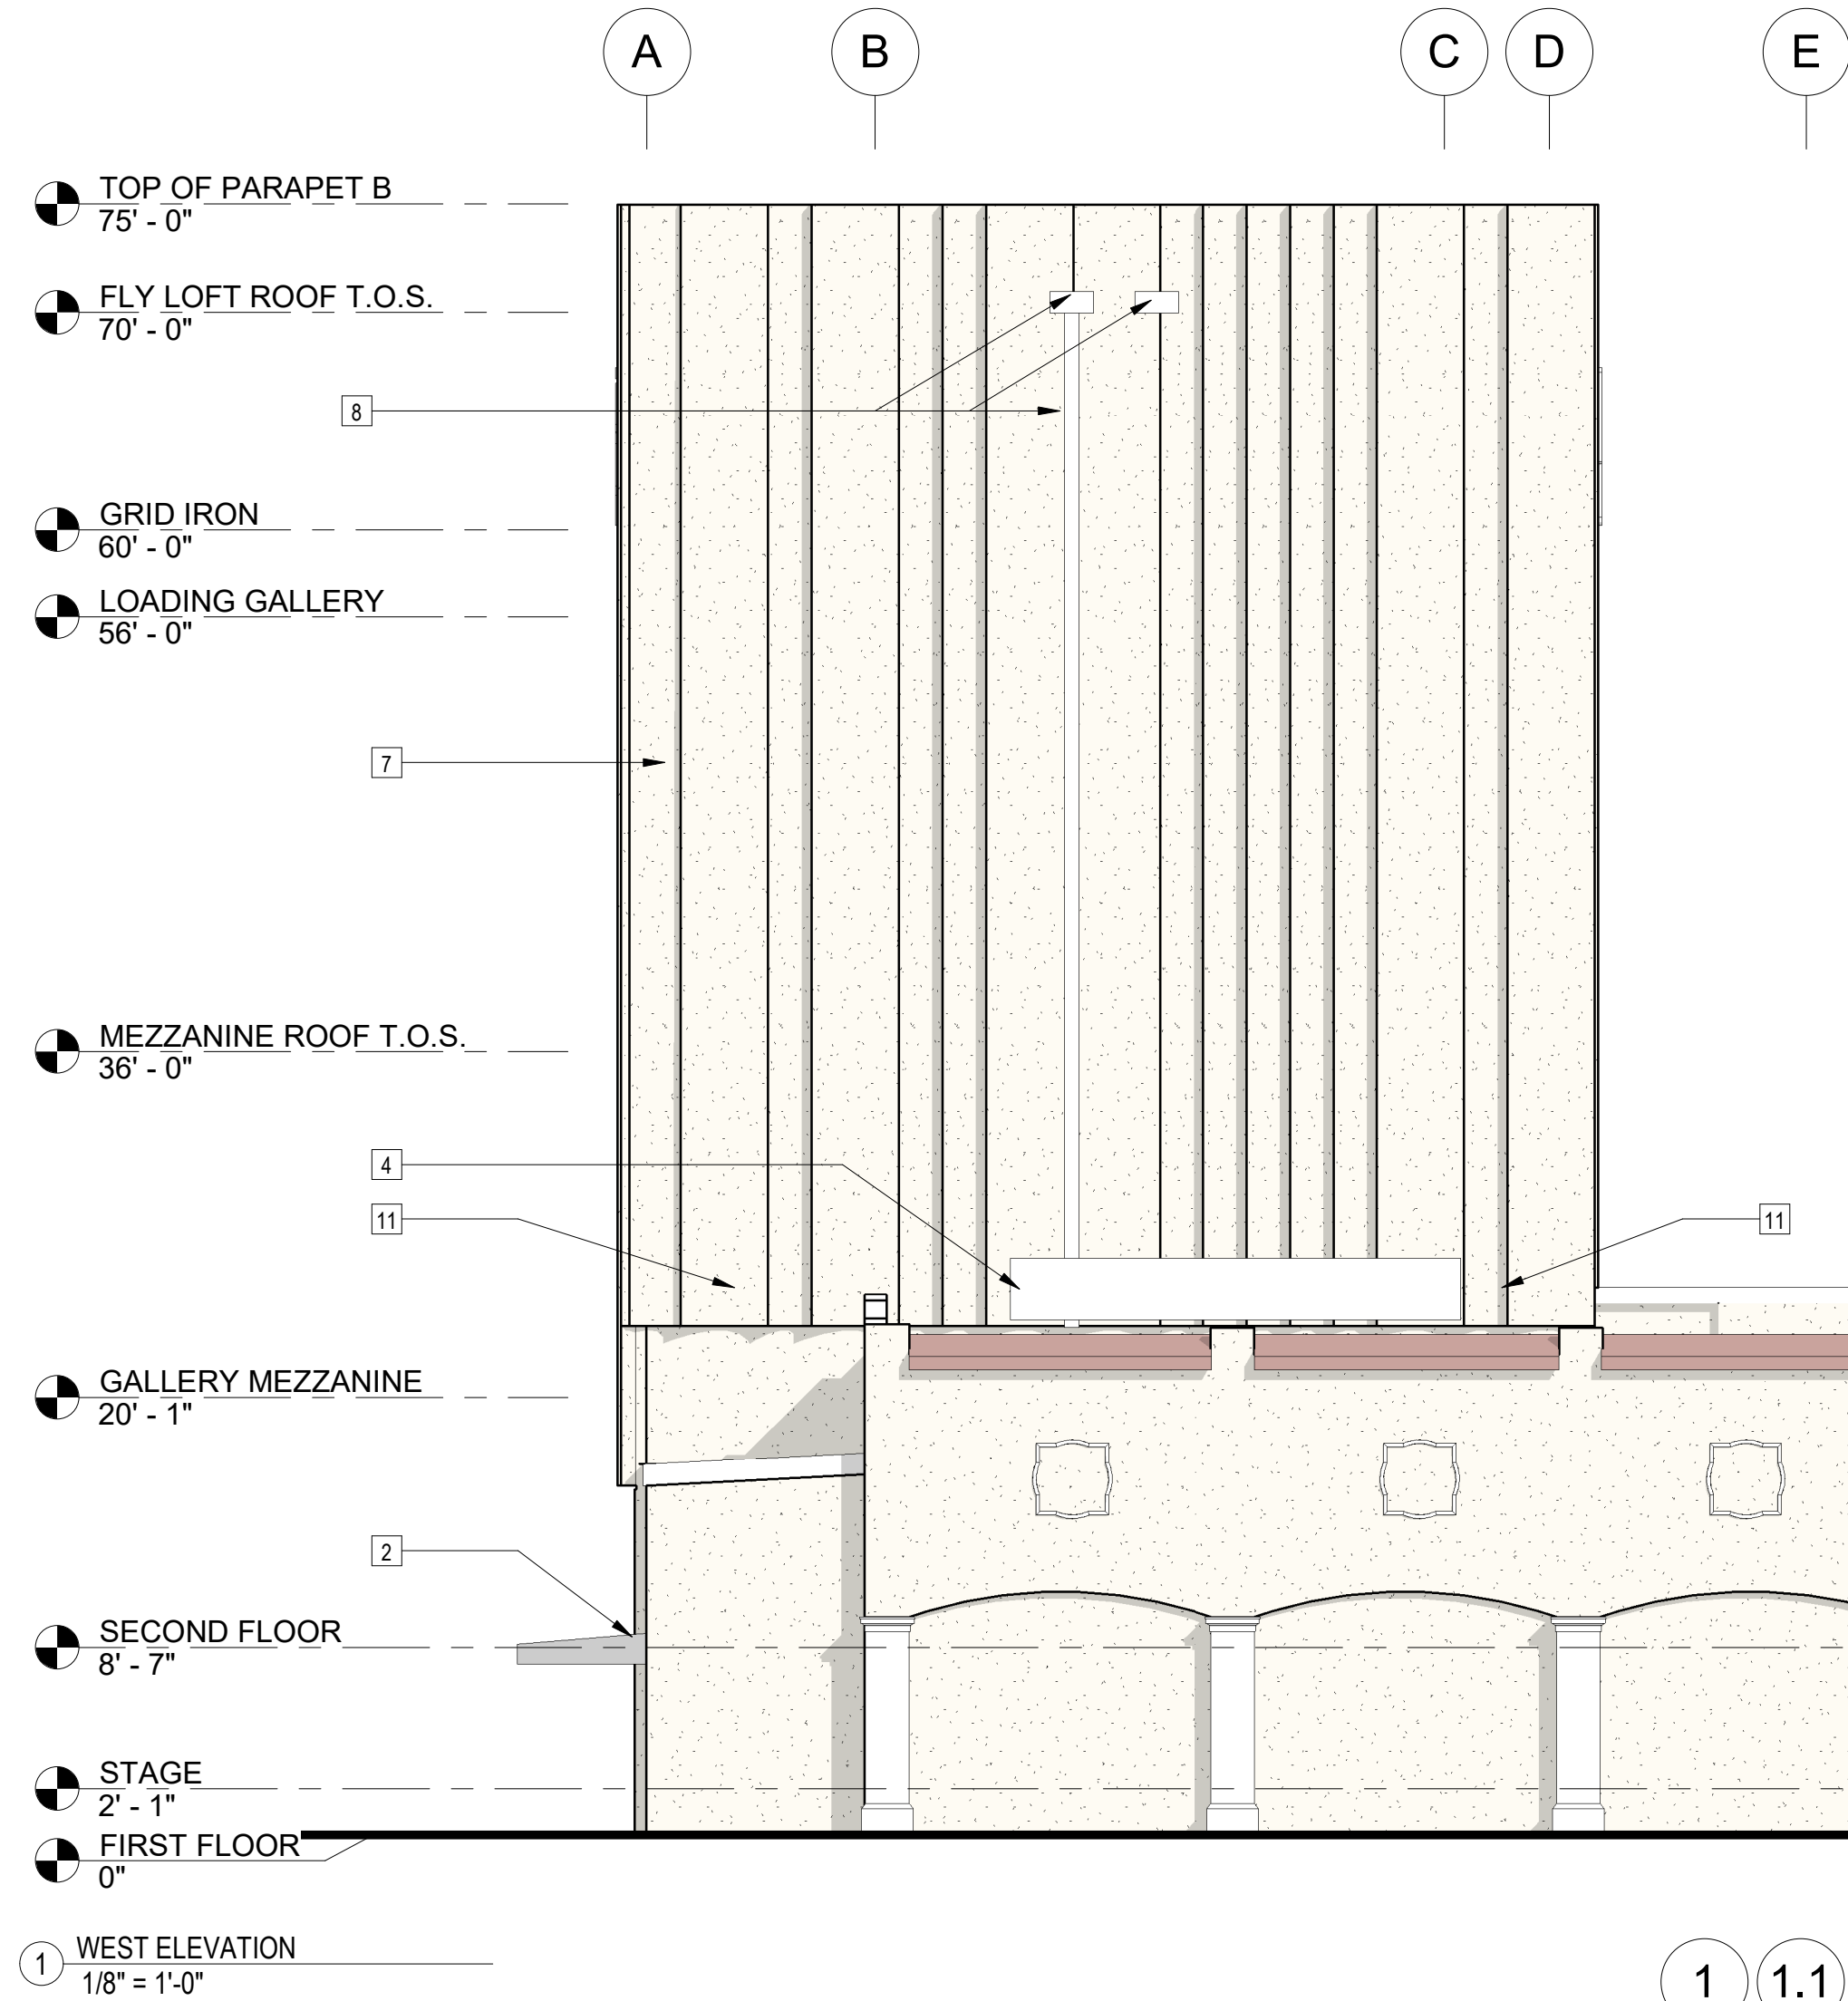

NOTE:
TOTAL SIGN AREA IS 114 SF

EXTERIOR SIGNAGE AND PAINT COLORS
3/16" = 1'-0"

COLOR PALETTE

- TERRACOTA
(EXISTING ROOF TILE)
- SITE WHITE
(SHERWIN WILLIAMS #7070)
- FRESHWATER
(SHERWIN WILLIAMS #6774)


SHEET NOTES

1 NUMBERED NOTES SHOWN IN DRAWINGS ON THIS SHEET APPLY ONLY TO THE NUMBERED NOTES IN THE TABLE BELOW.

1	PROPOSED STOTHERM CI ASSEMBLY
2	PROPOSED FABRIC AWNING
3	PROPOSED ROOF AND WALL TO MATCH EXISTING
4	RELOCATED EXISTING CONDENSING UNITS
5	PROPOSED PAINTED PORTLAND CEMENT EXTERIOR PLASTER ON CMU.
6	PROPOSED ROOFTOP MECH EQUIP
7	PROPOSED PAINTED PORTLAND CEMENT EXTERIOR PLASTER ON DENSGLASS.
8	PROPOSED SCUPPER WITH DOWNSPOUT AND OVERFLOW
9	EXISTING TO REMAIN, REPAINTED.
10	EXTERIOR METAL SIGNAGE, WITH BACKLIGHTING.
11	UPLIGHTING AT NEW FLY LOFT EXTERIOR, TYP.

1819 MAIN STREET, SUITE 400
SARASOTA, FL 34236
SWEETSPARKMAN.COM
T 941.982.0084
FL AR0015832

SWEETSPARKMAN
ARCHITECTURE & INTERIORS

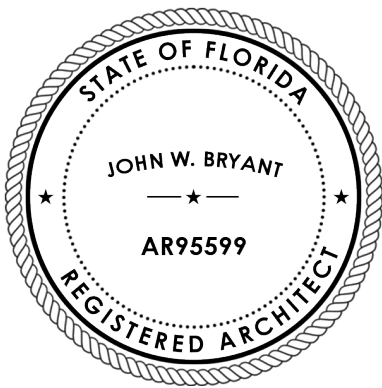

VENICE THEATRE
FLY LOFT REBUILD
140 TAMPA AVE W, VENICE, FL 34285

SITE & DEVELOPMENT APPLICATION
ISSUED FOR: 03/27/2023

REV	DESCRIPTION	DATE
-----	-------------	------

GRAPHIC SCALE:

0" 1"

SCALE: As indicated

PROJECT MANAGER: HB

DRAWN BY: TW/HB

A/E OF RECORD: JB

PROJECT NO: 22710

SHEET TITLE:

EXTERIOR
ELEVATIONS

SHEET No.:

A5.2

(C) COPYRIGHT 2023 SWEET SPARKMAN ARCHITECTS, INC.

