

EXTERIOR FINISH LEGEND:

- 1

VERTICAL METAL SIDING
COLOR: DARK BRONZE
- 2

VERTICAL METAL SIDING (SAND)
BASIS OF DESIGN: TEXTUREWALL PANEL WALL SYSTEM BY BUTLER OR SIM.
COLOR: COOL SOLAR WHITE
- 3

VERTICAL METAL SIDING
BASIS OF DESIGN: ESTYLWALL II FLUTED METAL WALL SYSTEM BY BUTLER OR SIM.
COLOR: COOL HARVEST (DARK BRONZE)
- 4

NEW ALUMINUM STOREFRONT WINDOWS
BASIS OF DESIGN: YKK AP - PROTEX HURRICANE & BLAST SOLUTIONS, YHS 50 FI IMPACT RESISTANT STOREFRONT SYSTEM.
FRAME COLOR: DARK BRONZE.
IMPACT GLAZING:
1" O.A. INSULATED LAMINATED GLASS:
- 3/16" FULLY TEMPERED GLASS
- 5/16" AIR SPACE
- 3/16" HEAT STRENGTHENED GLASS
- 0.075" SAFLEX STORM BY EASTMAN
- 3/16" HEAT STRENGTHENED GLASS
- 5

NEW ALUMINUM ENTRANCE DOOR
ENTRANCE DOOR BASIS OF DESIGN: YKK AP - PROTEX HURRICANE & BLAST SOLUTIONS, 50 H IMPACT RESISTANT ENTRANCE SYSTEM.
FRAME COLOR: DARK BRONZE.
IMPACT GLAZING:
1" O.A. INSULATED LAMINATED GLASS:
- 3/16" FULLY TEMPERED GLASS
- 5/16" AIR SPACE
- 3/16" HEAT STRENGTHENED GLASS
- 0.075" SAFLEX STORM BY EASTMAN
- 3/16" HEAT STRENGTHENED GLASS
- 6

PRE-FINISHED METAL COPING / CAP w/
DRIP EDGE COLOR: LIGHT GRAY TO MATCH SIDING.
- 7

INTERNALLY ILLUMINATED INDIVIDUAL
CHANNEL LETTER LOGO SIGNAGE
- 8



STANDING SEAM METAL ROOF:
VERTICAL-LOK "STANDING SEAM" BY PEMB
MANUF. COLOR: CHARCOAL GRAY.
- 9

10'-0" x 10'-0" OVERHEAD DOOR
COLOR: DARK GRAY
- 10

12 GA. SHEET METAL GUTTER W/ DOWNSPOUT.
COLOR: WHITE
- FLORIDA PRODUCT APPROVAL #:

FL14218.4
- FLORIDA PRODUCT APPROVAL #:

FL16554.1

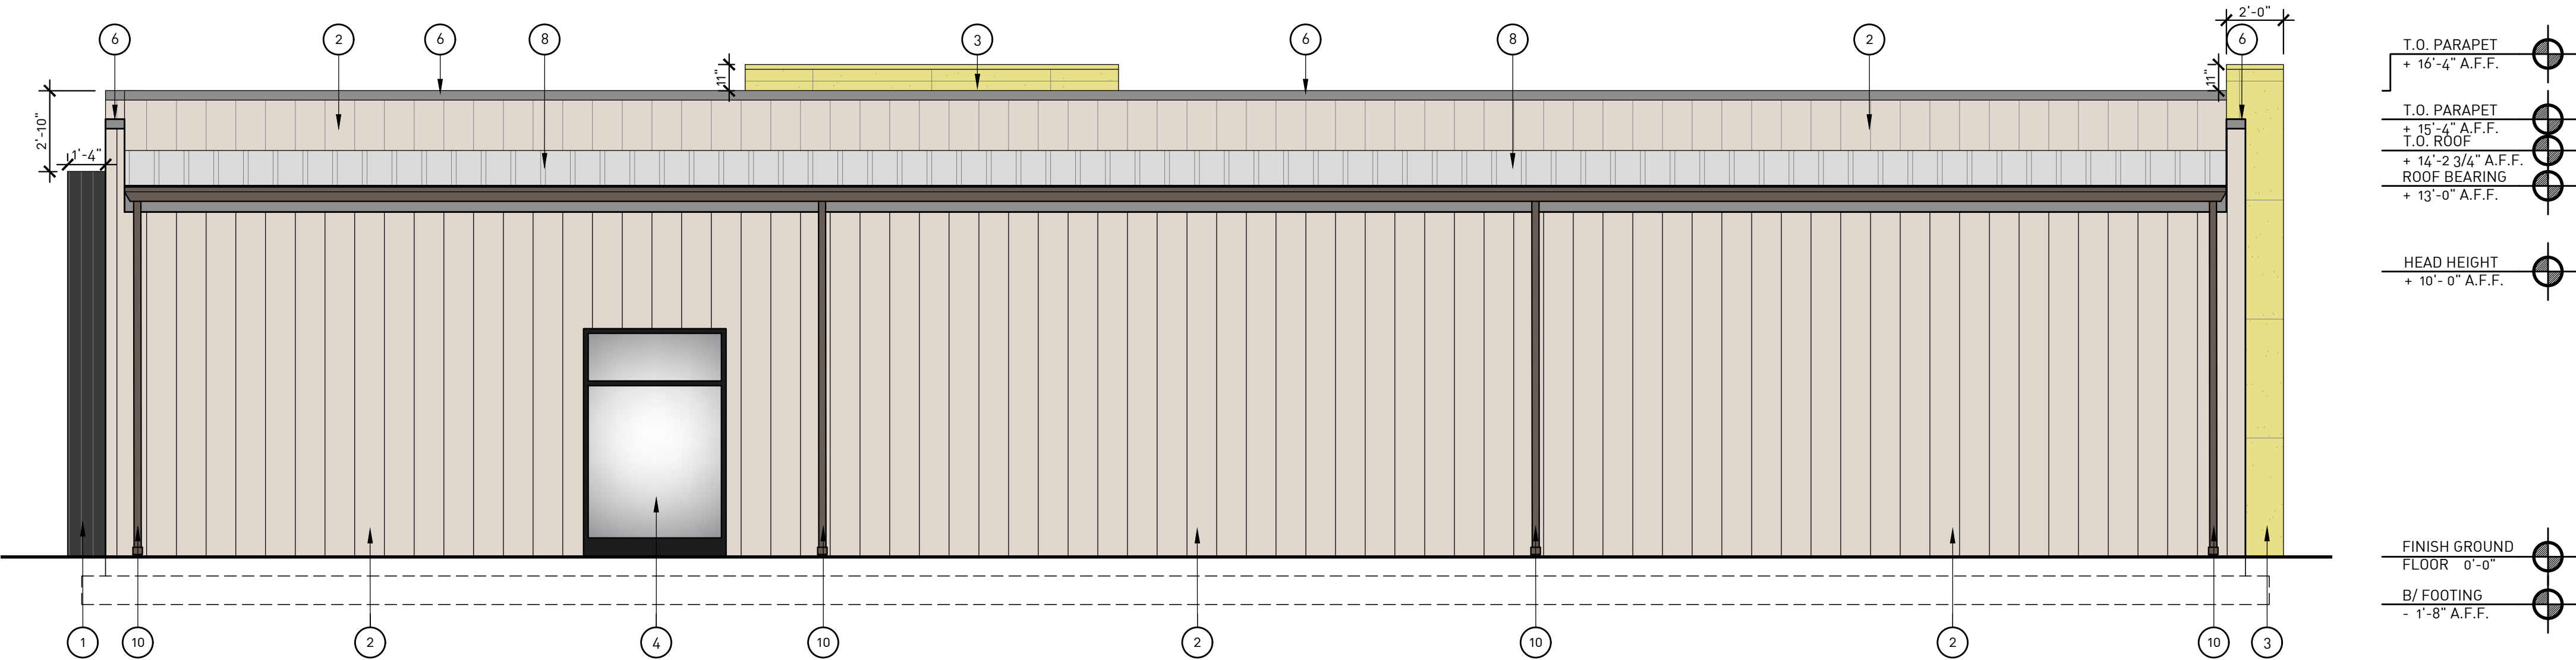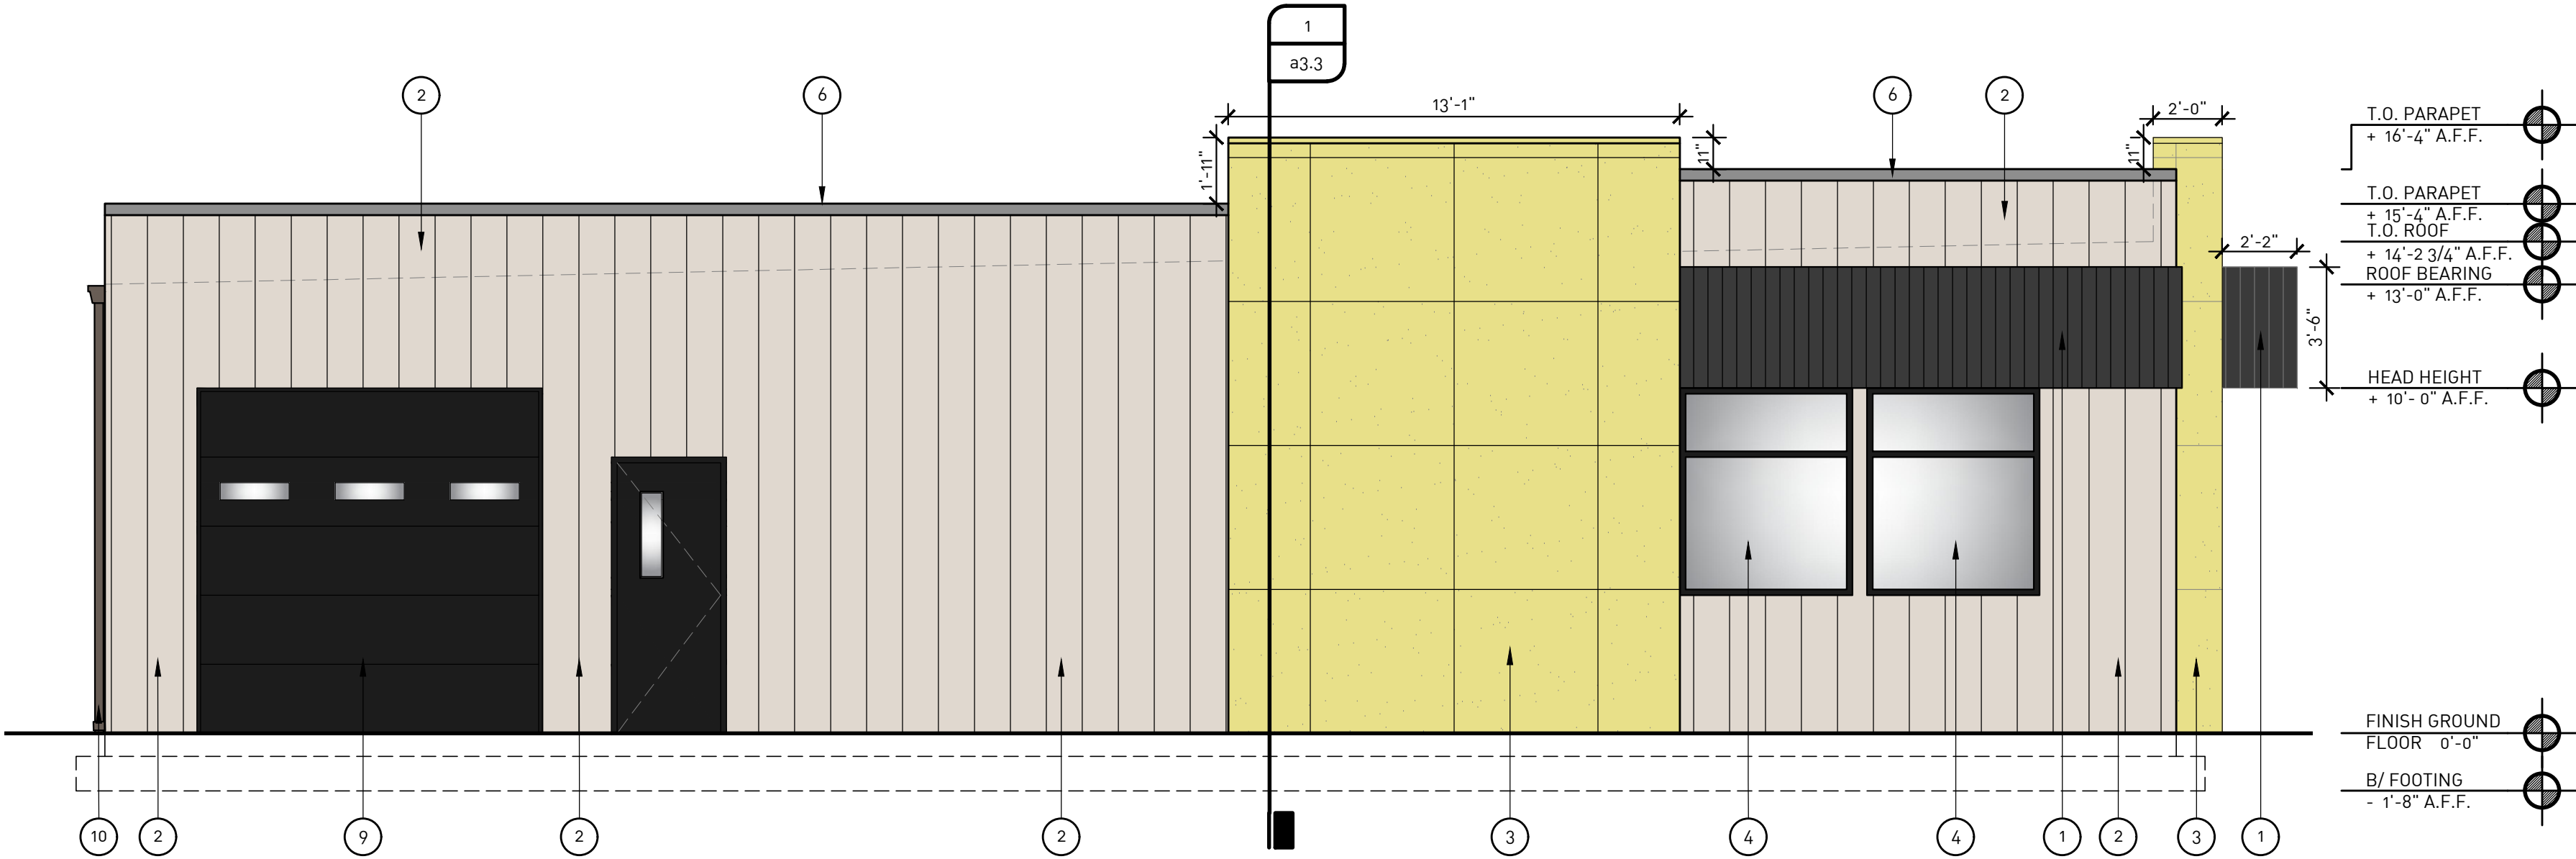

T.A.K.R.B.
architect, T.A. Krebs

PROPOSED LAB FOR:
AJAX PAVING INDUSTRIES

PROJECT TITLE:

PROPOSED LAB FOR:
AJAX PAVING INDUSTRIES
1 AJAX DRIVE
NORTH VENICE, FL 34275

PROJECT:

REVIEW 07.18.2025

ISSUE/DATE:

a3.1

SHEET NO.:

- ① **VERTICAL METAL SIDING**
COLOR: DARK BRONZE
- ② **VERTICAL METAL SIDING (S&D)**
BASIS OF DESIGN: TEXTUREWALL PANEL WALL SYSTEM BY BUTLER OR SIM.
COLOR: COOL SOLAR WHITE
- ③ **VERTICAL METAL SIDING**
BASIS OF DESIGN: ESTYLWALL II FLUTED METAL WALL SYSTEM BY BUTLER OR SIM.
COLOR: COOL HARVEST (DARK BRONZE)
- ④ **NEW ALUMINUM STOREFRONT WINDOWS**
BASIS OF DESIGN: YKK AP - PROTEX HURRICANE & BLAST SOLUTIONS, YHS 50 FI IMPACT RESISTANT STOREFRONT SYSTEM.
FRAME COLOR: DARK BRONZE.
IMPACT GLAZING:
1" O.A. INSULATED LAMINATED GLASS:
- 3/16" FULLY TEMPERED GLASS
- 5/16" AIR SPACE
- 3/16" HEAT STRENGTHENED GLASS
- 0.075" SAFEX STORM BY EASTMAN
- 3/16" HEAT STRENGTHENED GLASS
- ⑤ **NEW ALUMINUM ENTRANCE DOOR**
ENTRANCE DOOR BASIS OF DESIGN: YKK AP - PROTEX HURRICANE & BLAST SOLUTIONS, 50 H IMPACT RESISTANT ENTRANCE SYSTEM.
FRAME COLOR: DARK BRONZE.
IMPACT GLAZING:
1" O.A. INSULATED LAMINATED GLASS:
- 3/16" FULLY TEMPERED GLASS
- 5/16" AIR SPACE
- 3/16" HEAT STRENGTHENED GLASS
- 0.075" SAFEX STORM BY EASTMAN
- 3/16" HEAT STRENGTHENED GLASS

FLORIDA PRODUCT APPROVAL #: FL16554.1

- ⑥ **PRE-FINISHED METAL COPING / CAP w/**
Drip Edge COLOR: LIGHT GRAY TO MATCH SIDING.
- ⑦ **INTERNALLY ILLUMINATED INDIVIDUAL**
CHANNEL LETTER LOGO SIGNAGE
- ⑧ **STANDING SEAM METAL ROOF:**
VERTICAL-LOK "STANDING SEAM" BY PEMB MANUF. COLOR: CHARCOAL GRAY.
- ⑨ **10'-0" x 10'-0" OVERHEAD DOOR**
COLOR: DARK GRAY
- ⑩ **12 GA. SHEET METAL GUTTER W/ DOWNSPOUT.**
COLOR: WHITE

FLORIDA PRODUCT APPROVAL #: FL14218.4

PROPOSED LAB FOR:
AJAX PAVING INDUSTRIES

a3.2

