
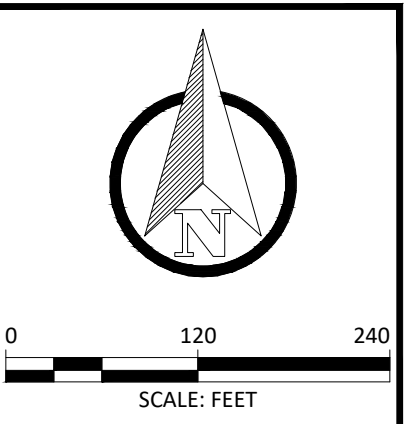


February 20, 2025 C:\Users\MCChavez\OneDrive\Arduro, Inc\2024-1793\Project Files\03-Proj\03-Dwgs\C-0505.dwg

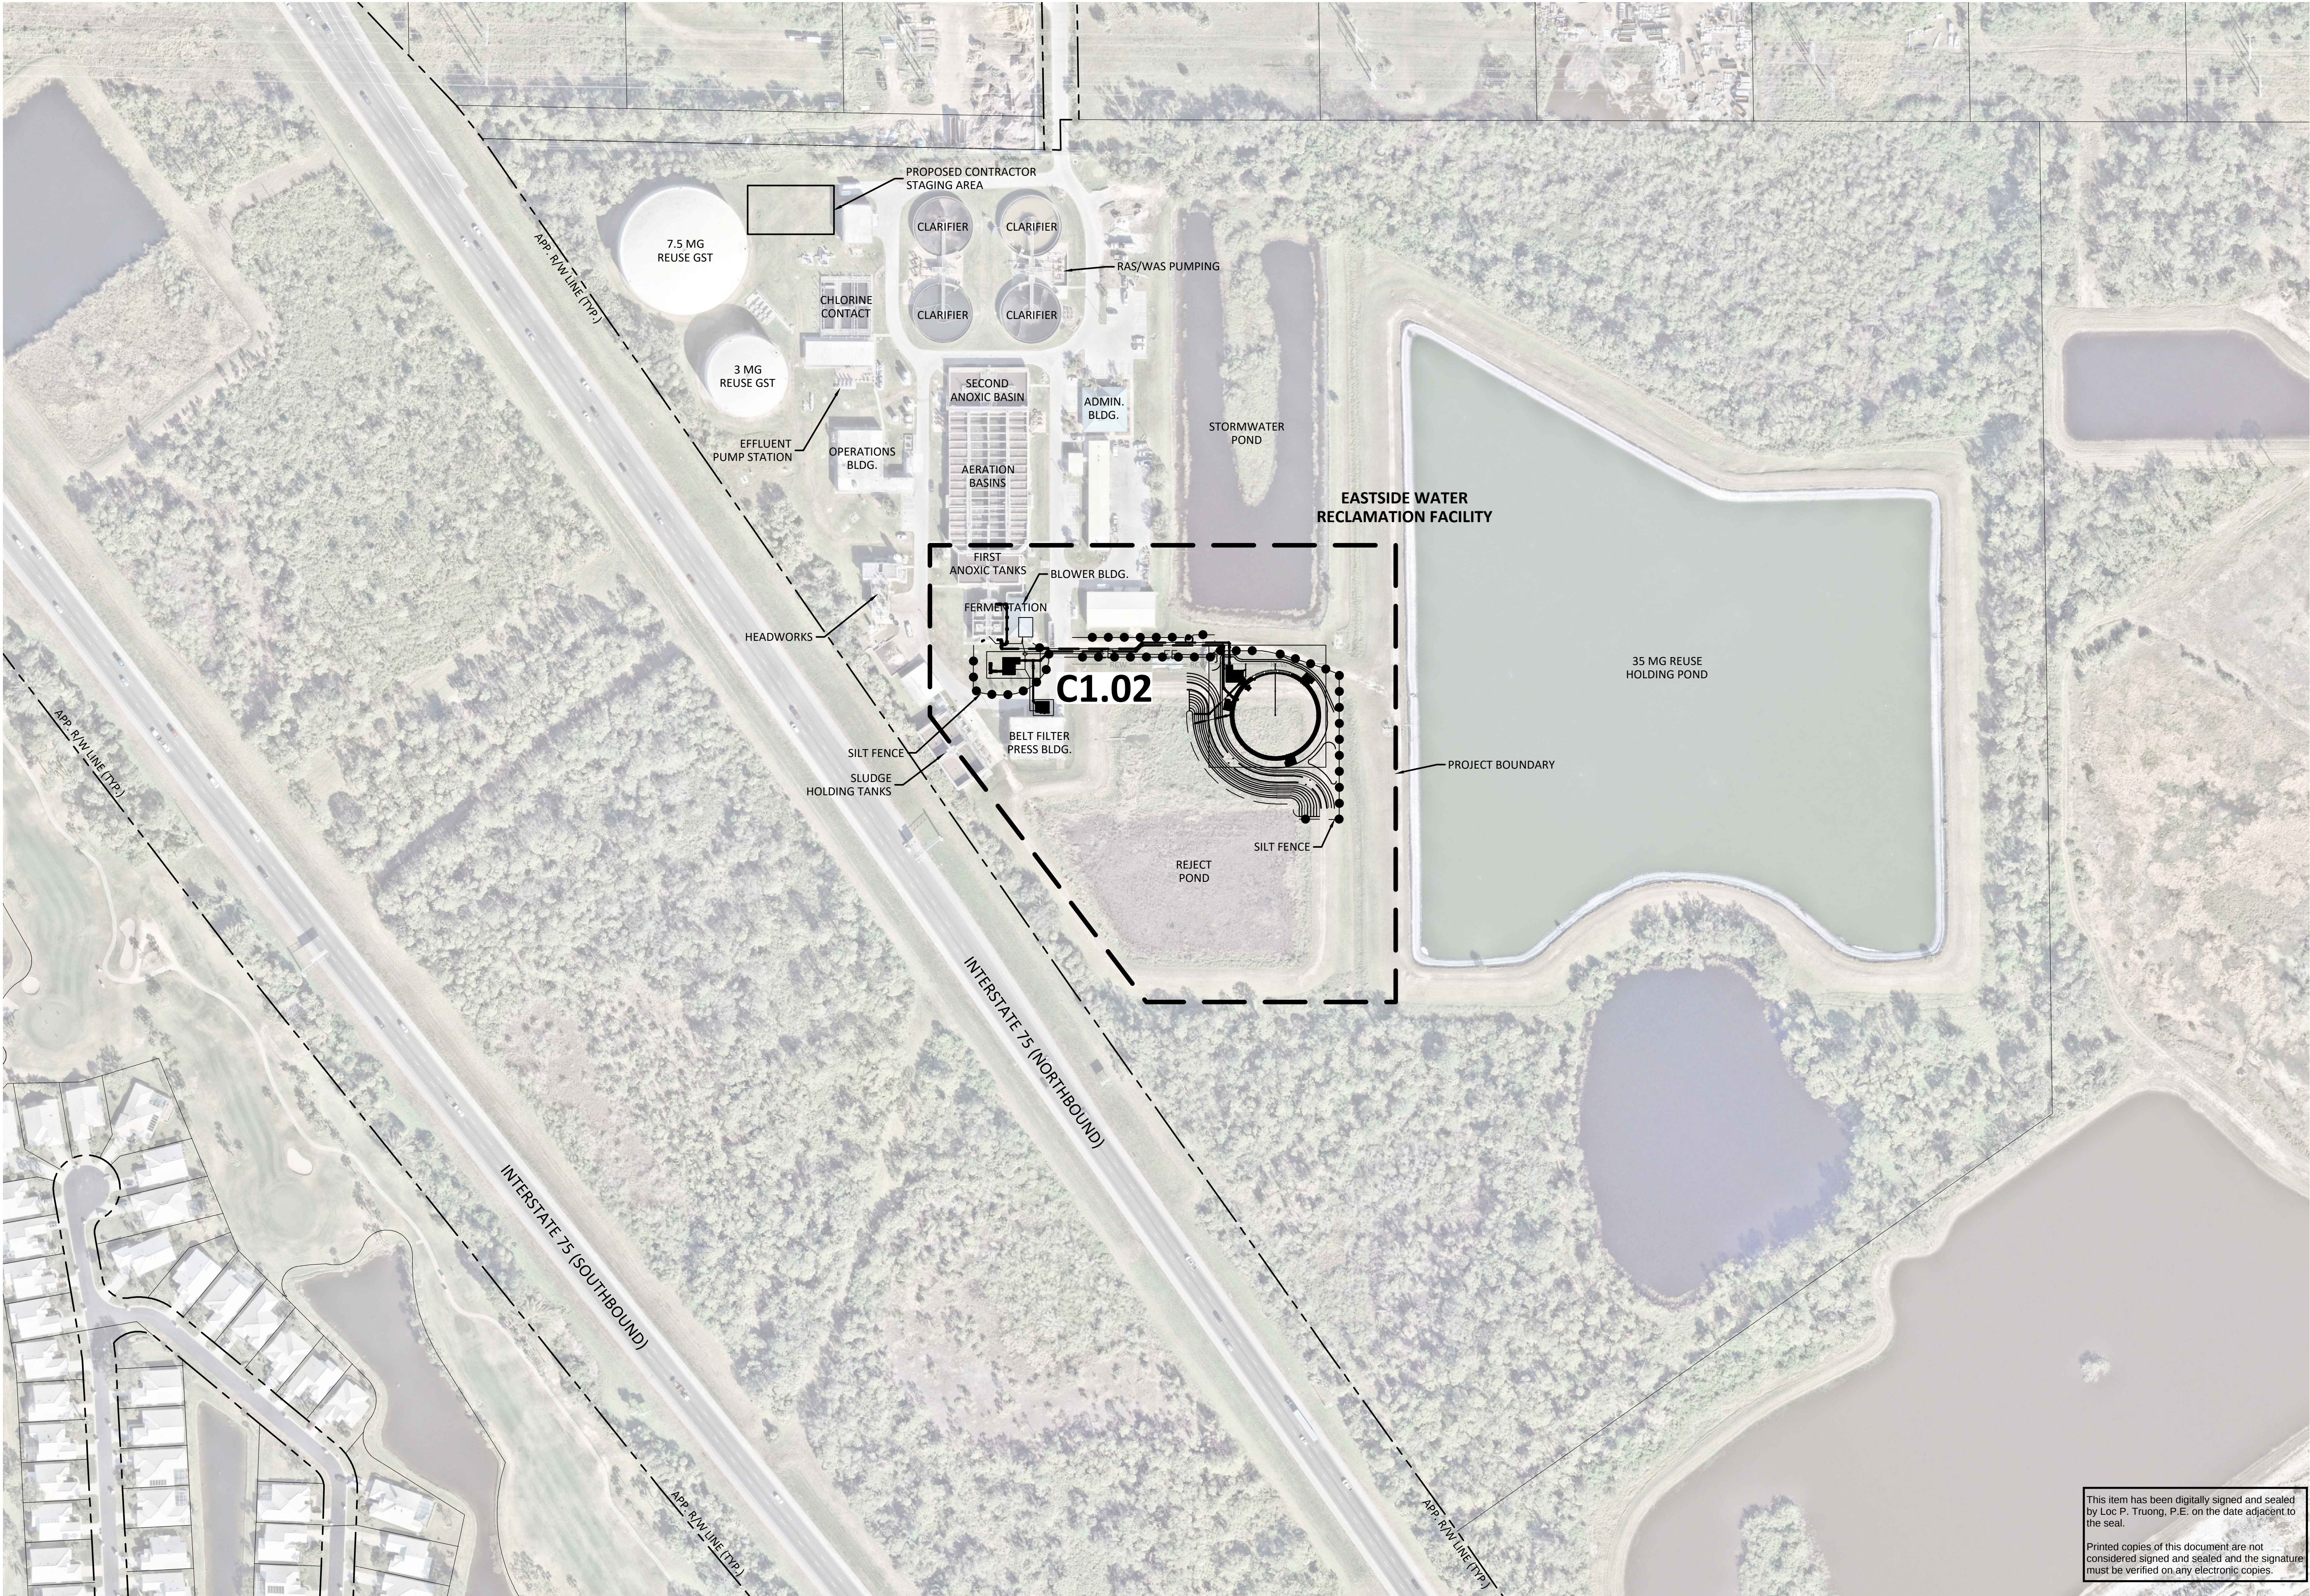

Venice, FL
City on the Gulf
City of Venice
Utilities Department
200 North Warfield Ave.
Venice, FL 34285
Ph. (941) 480-3333
Fax (941) 480-3031

ARDURRA
COLLABORATE. INNOVATE. CREATE.
4921 Memorial Highway
One Memorial Center, Suite 300
Tampa, Florida 33634
Phone: (813) 880-8881
www.Arduro.com
License #2610

NO.	DATE	REVISION	BY

CITY OF VENICE EASTSIDE WATER
RECLAMATION FACILITY
EQUALIZATION TANK


OVERALL SITE PLAN & KEY MAP



JOB NO: 2024-1793-00

C1.00

BID DOCUMENTS
JUNE 30, 2025

This item has been digitally signed and sealed
by Loc P. Truong, P.E. on the date adjacent to
the seal.
Printed copies of this document are not
considered signed and sealed and the signature
must be verified on any electronic copies.

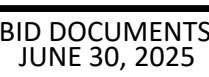

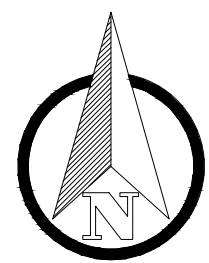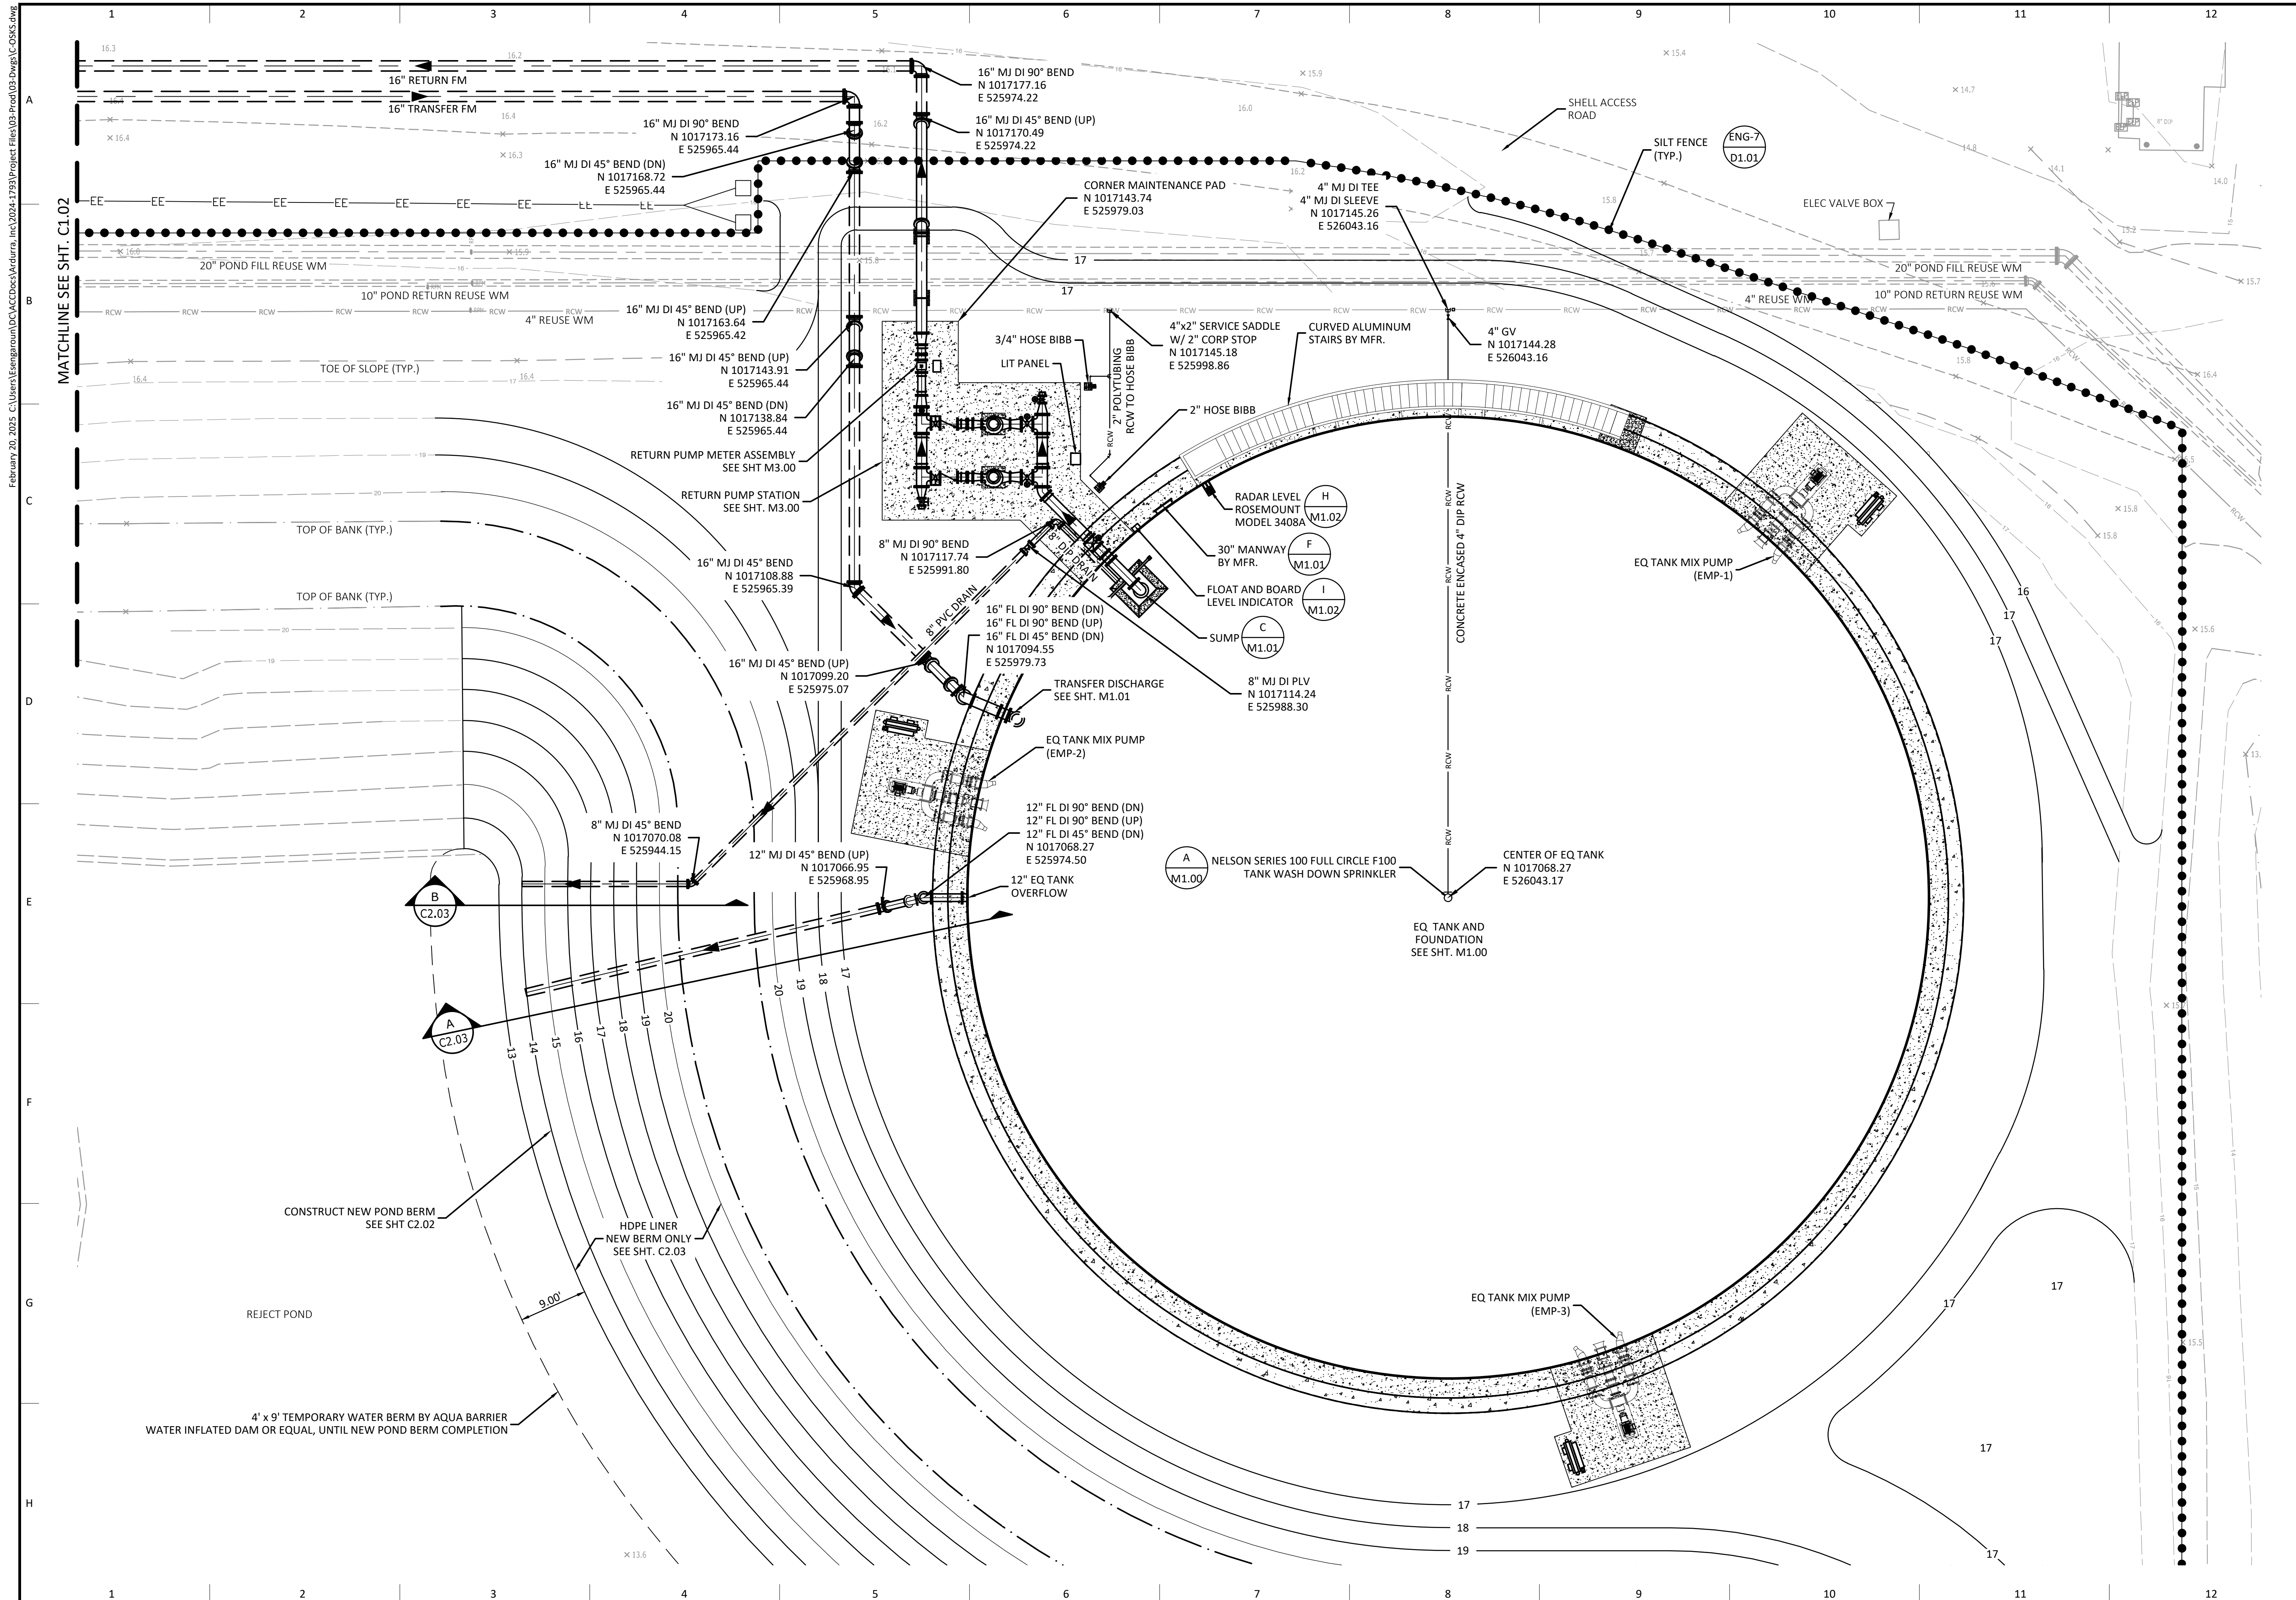

0 10 20

SCALE: FEET



City of Venice
Utilities Department
200 North Warfield Ave.
Venice, FL 34285

Ph. (941) 480-3333
Fax (941) 480-3031



ARDURRA
COLLABORATE. INNOVATE. CREATE.

4921 Memorial Highway
One Memorial Center, Suite 300
Tampa, Florida 33634
Phone: (813) 880-8881
www.Ardurra.com
License #2610

[illegible]

CITY OF VENICE EASTSIDE WATER
RECLAMATION FACILITY
EQUALIZATION TANK

PROJECT SITE & YARD PIPING PLAN (2)

JOB NO: 2024-1793-00

C1.03

BID DOCUMENTS
JUNE 30, 2025