


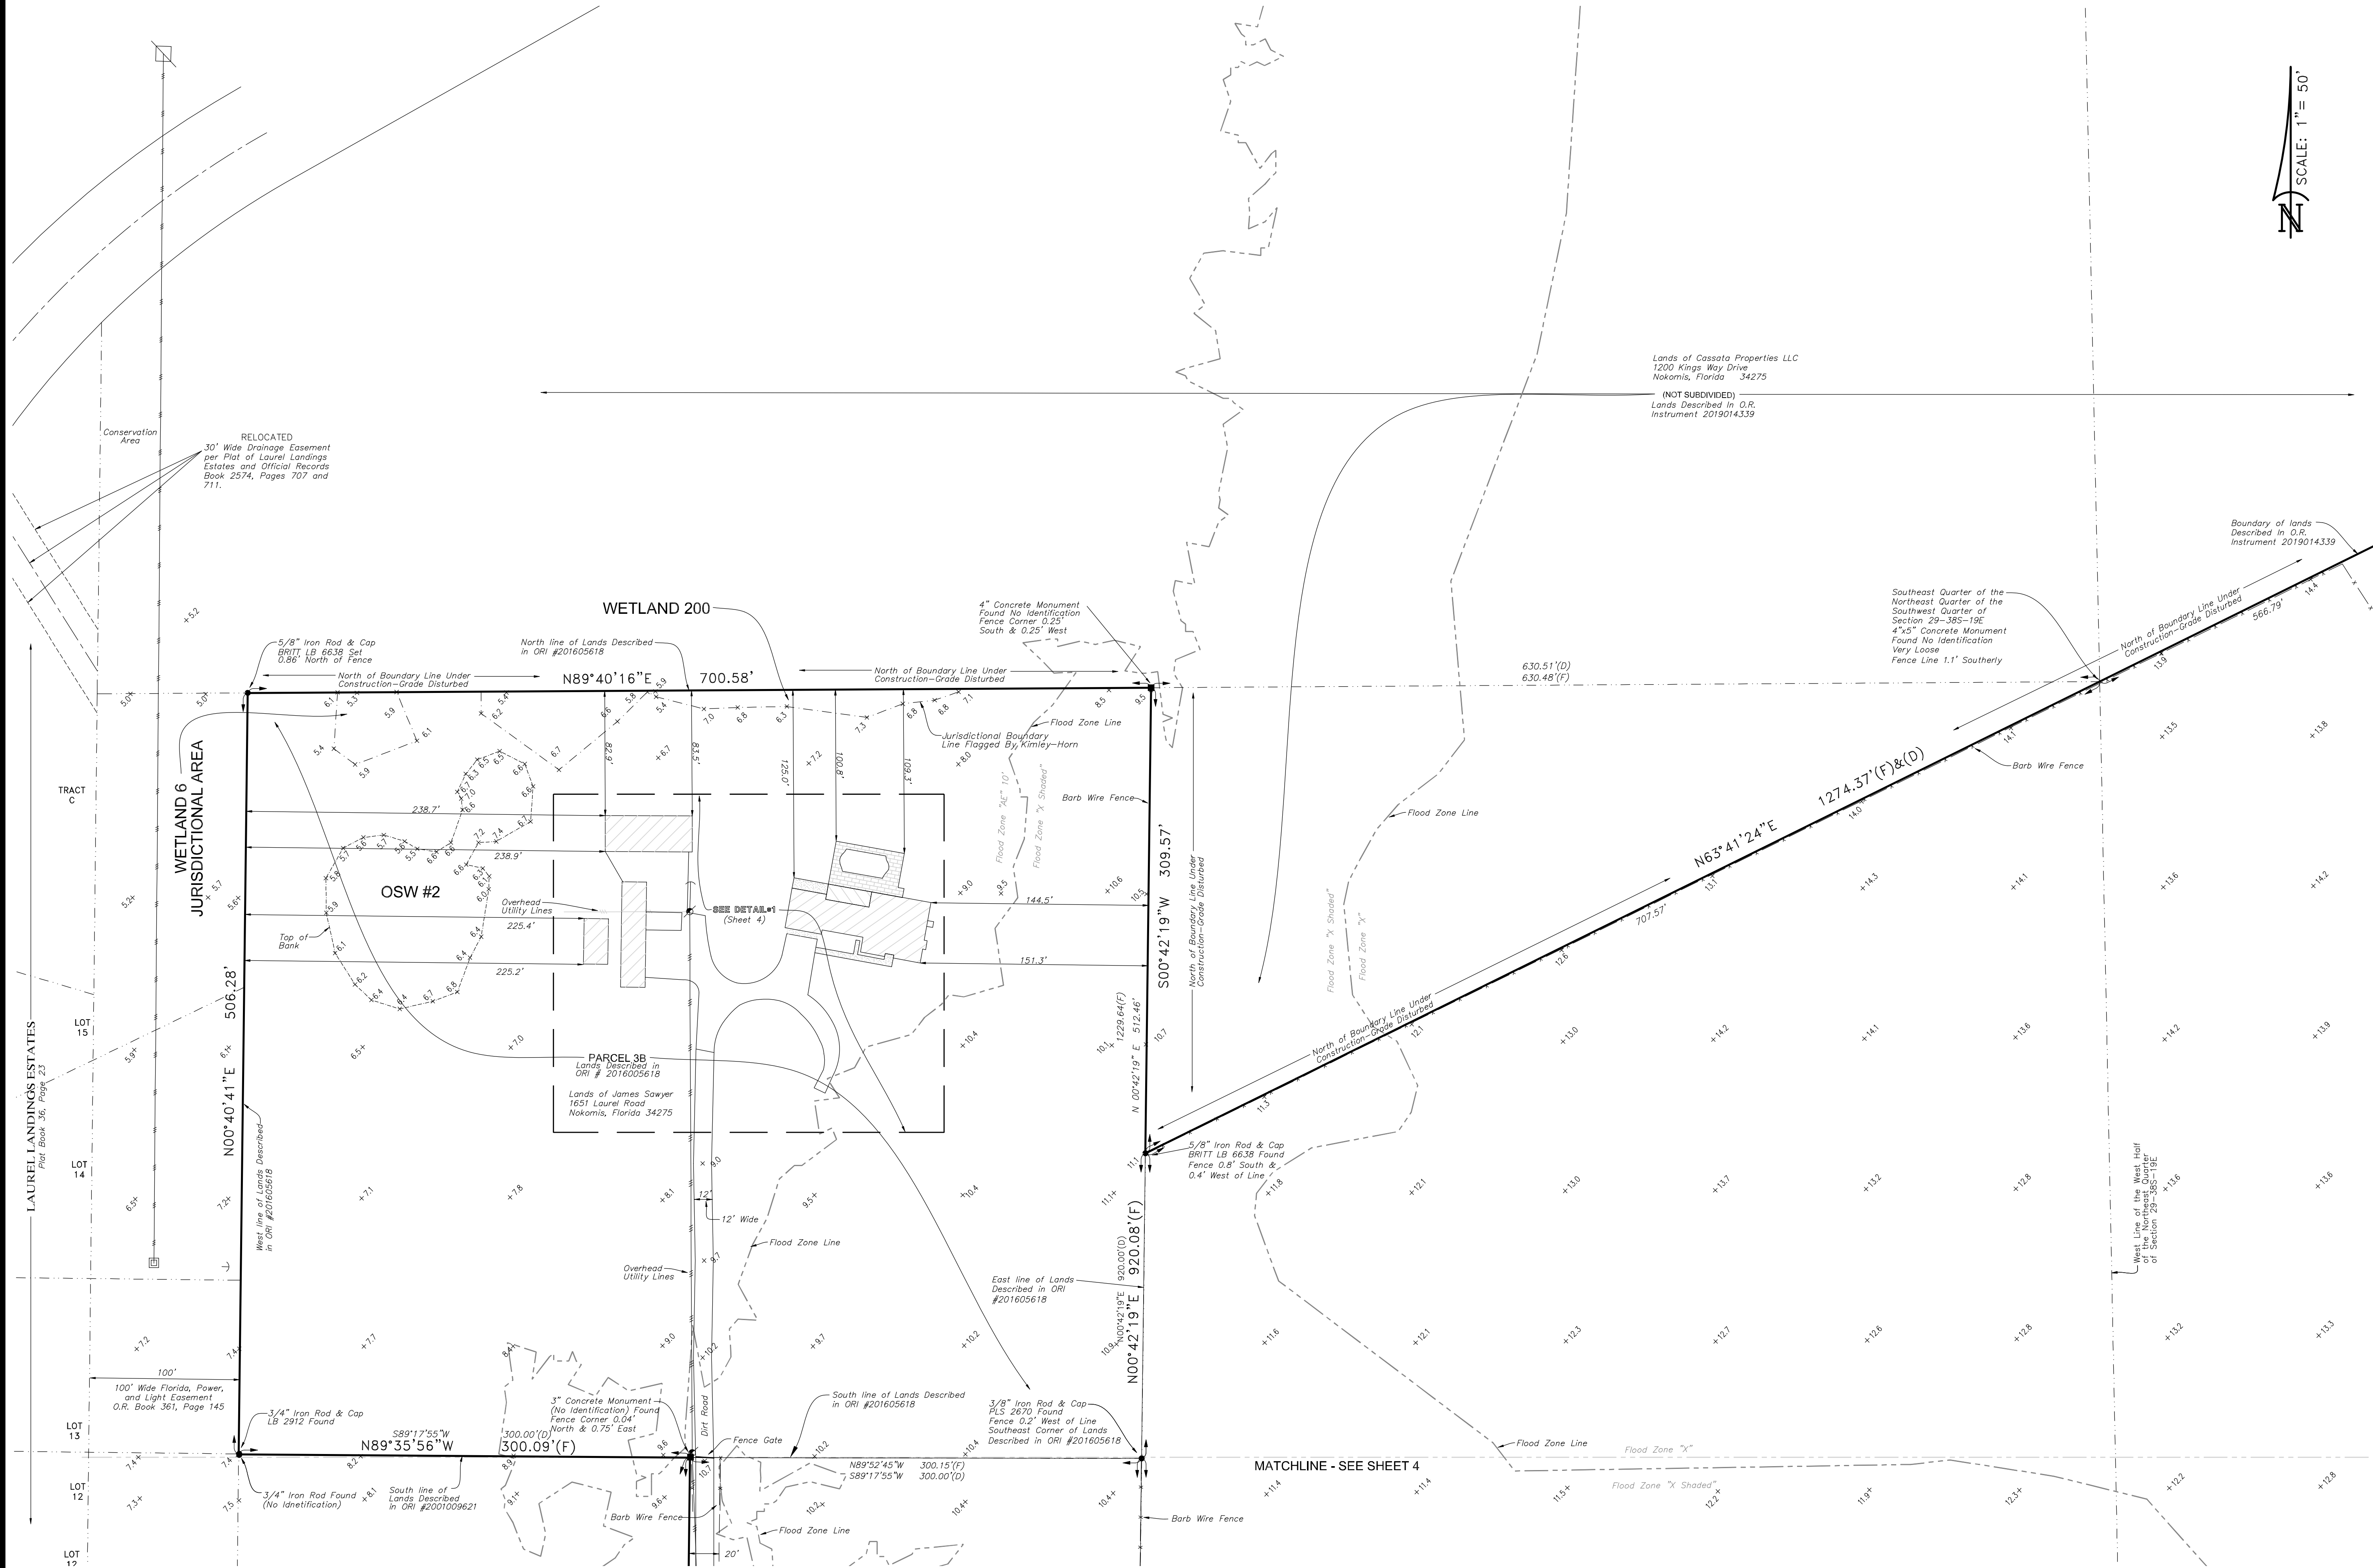


BRITT SURVEYING, INC.
LAND SURVEYORS AND MAPPERS
CERTIFICATE OF AUTHORIZATION NO. LB 6638
680 US 41 Bypass N., Suite #1, Venice, Florida, 34285
Telephone: (941) 493-1396
Email: bs@brittsurveying.com

A BOUNDARY & TOPOGRAPHICAL SURVEY
A PART OF SECTION 29, TOWNSHIP 38 SOUTH, RANGE 19 EAST
SARASOTA COUNTY, FLORIDA


REVISION: Jan., 18, 2023
DATE: 01/22/2022
JOB# 22-03-18C

SHEET
2 OF 6

SCALE: 1"= 50'

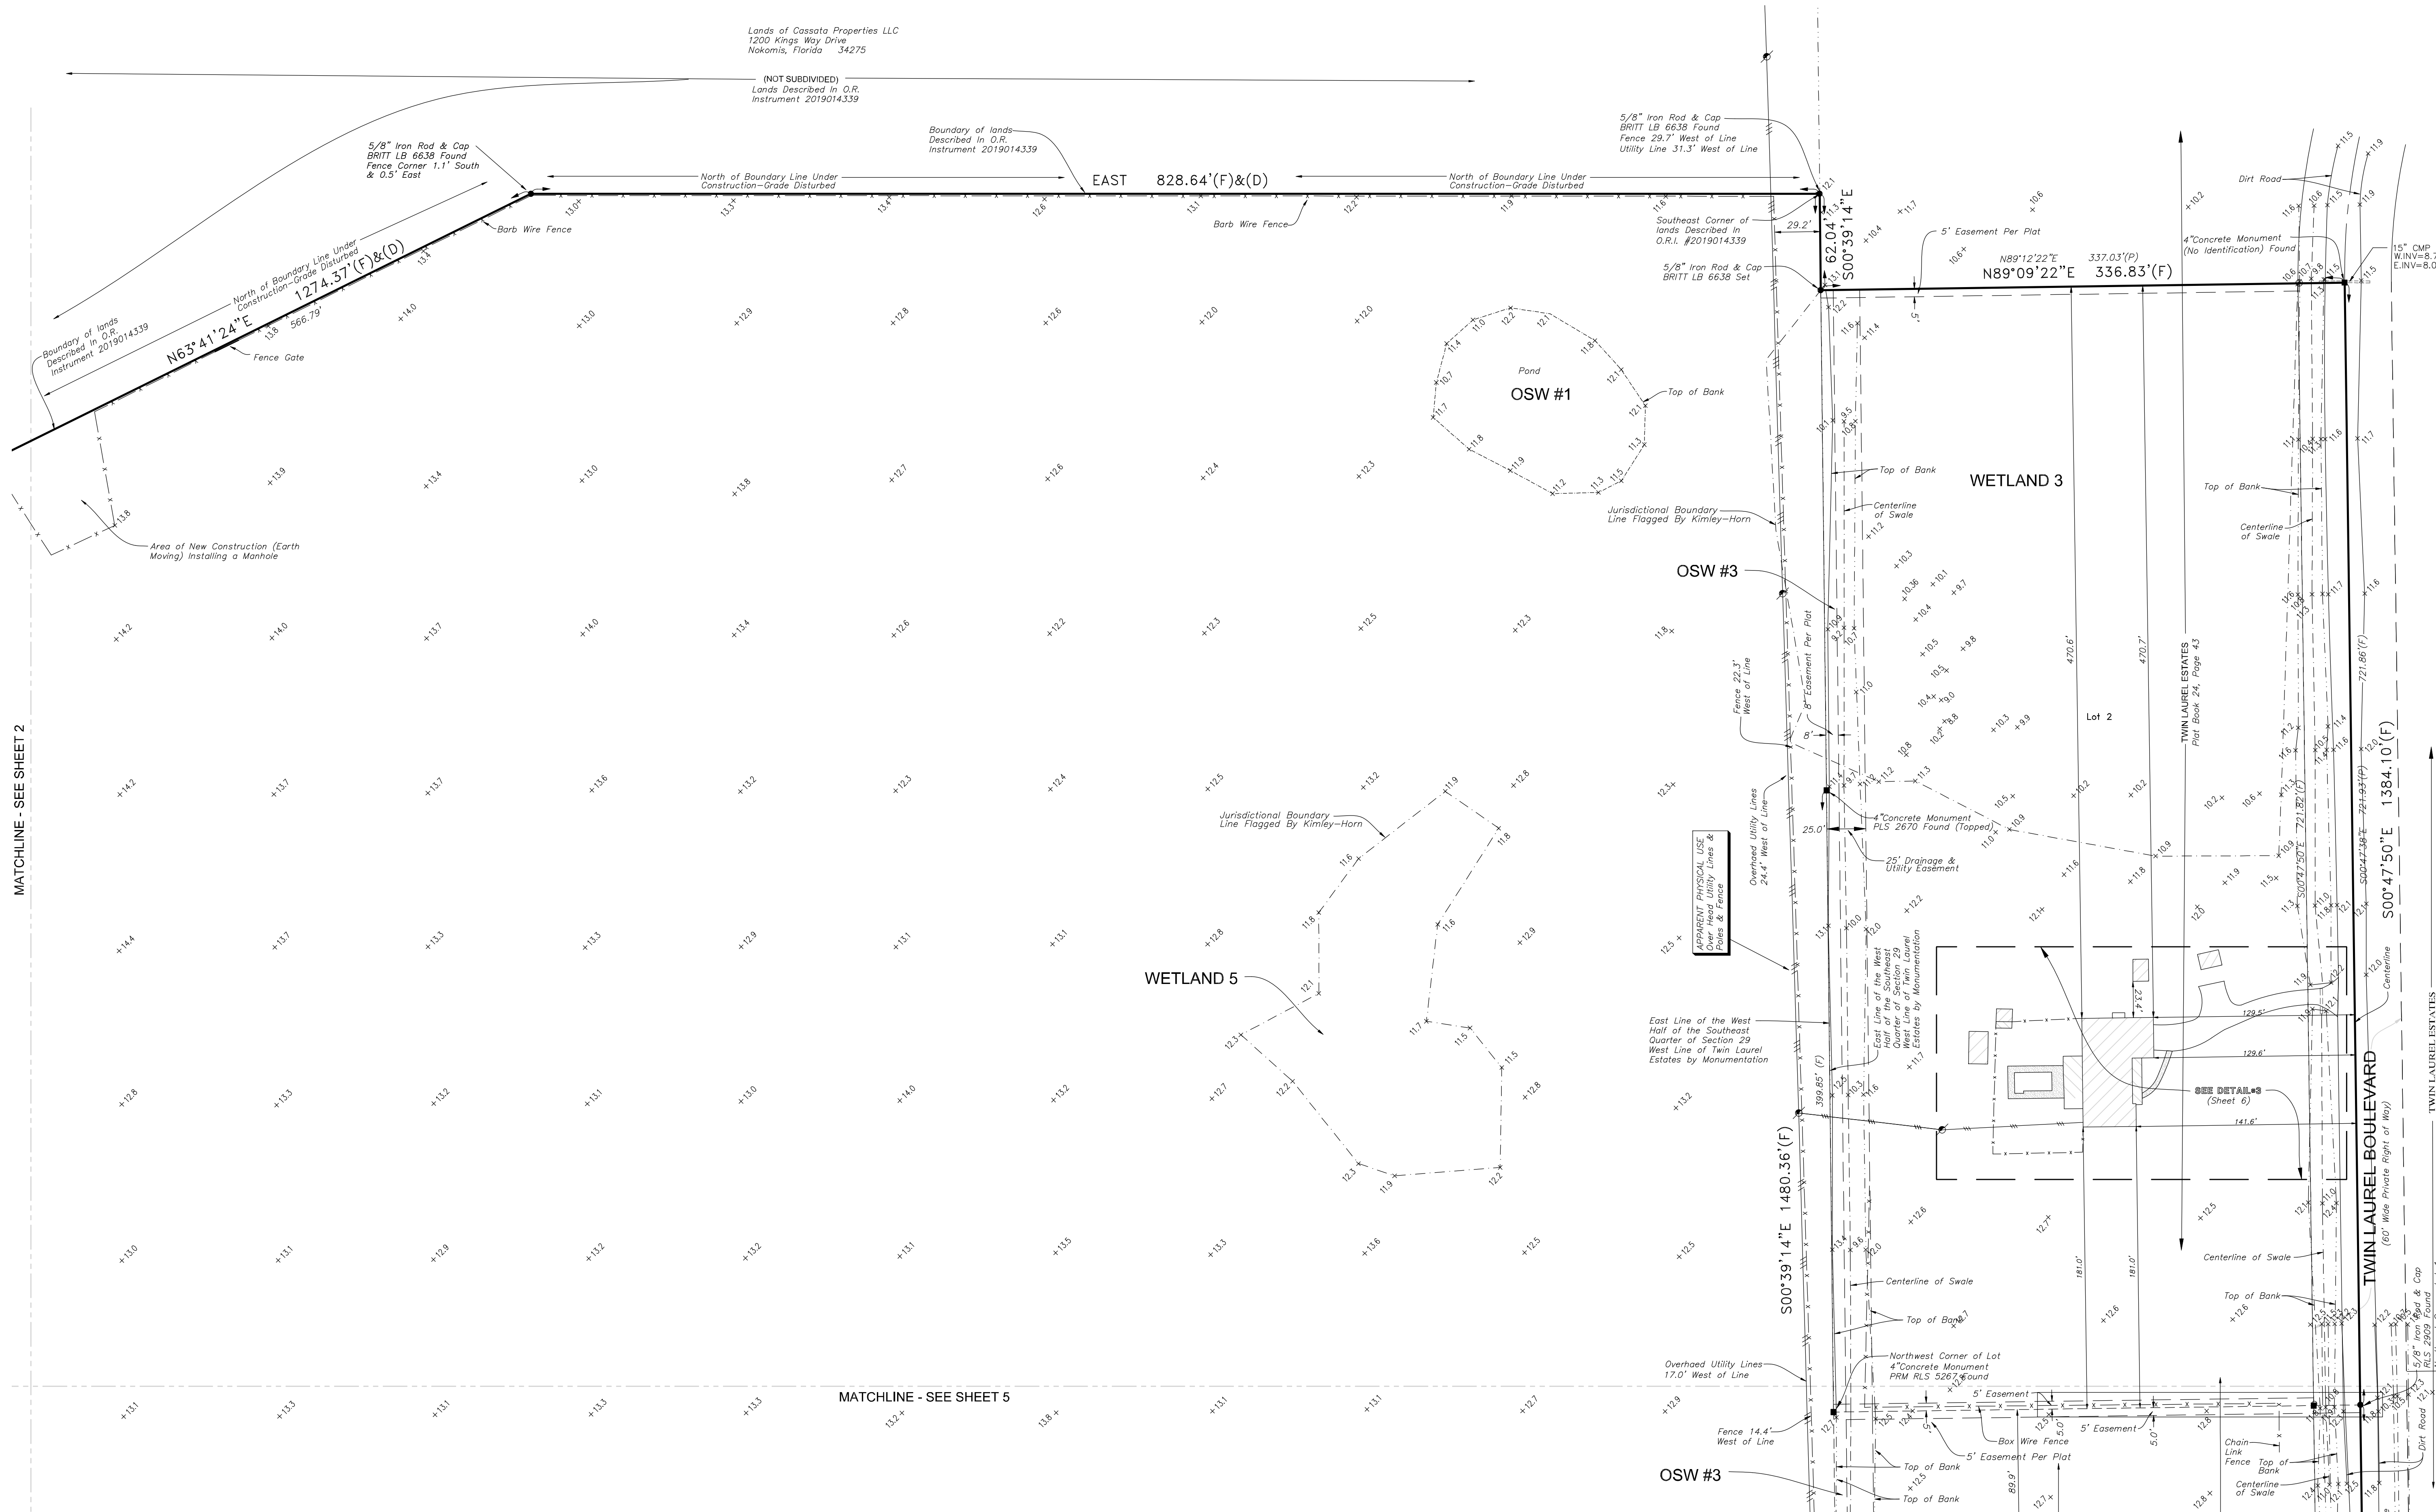



BRITT SURVEYING, INC.
LAND SURVEYORS AND MAPPERS
CERTIFICATE OF AUTHORIZATION NO. LB-6638
680 US 41 Bypass N., Suite #1, Venice, Florida, 34285
Telephone: (941) 493-1396
Email: bs@brittsurveying.com

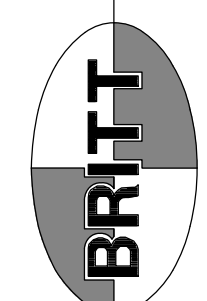

A BOUNDARY & TOPOGRAPHICAL SURVEY
A PART OF SECTION 29, TOWNSHIP 38 SOUTH, RANGE 19 EAST
SARASOTA COUNTY, FLORIDA

REVISION: Jan., 18, 2023
DATE: 01/22/2022
JOB# 22-03-18C


SHEET
3 of 6

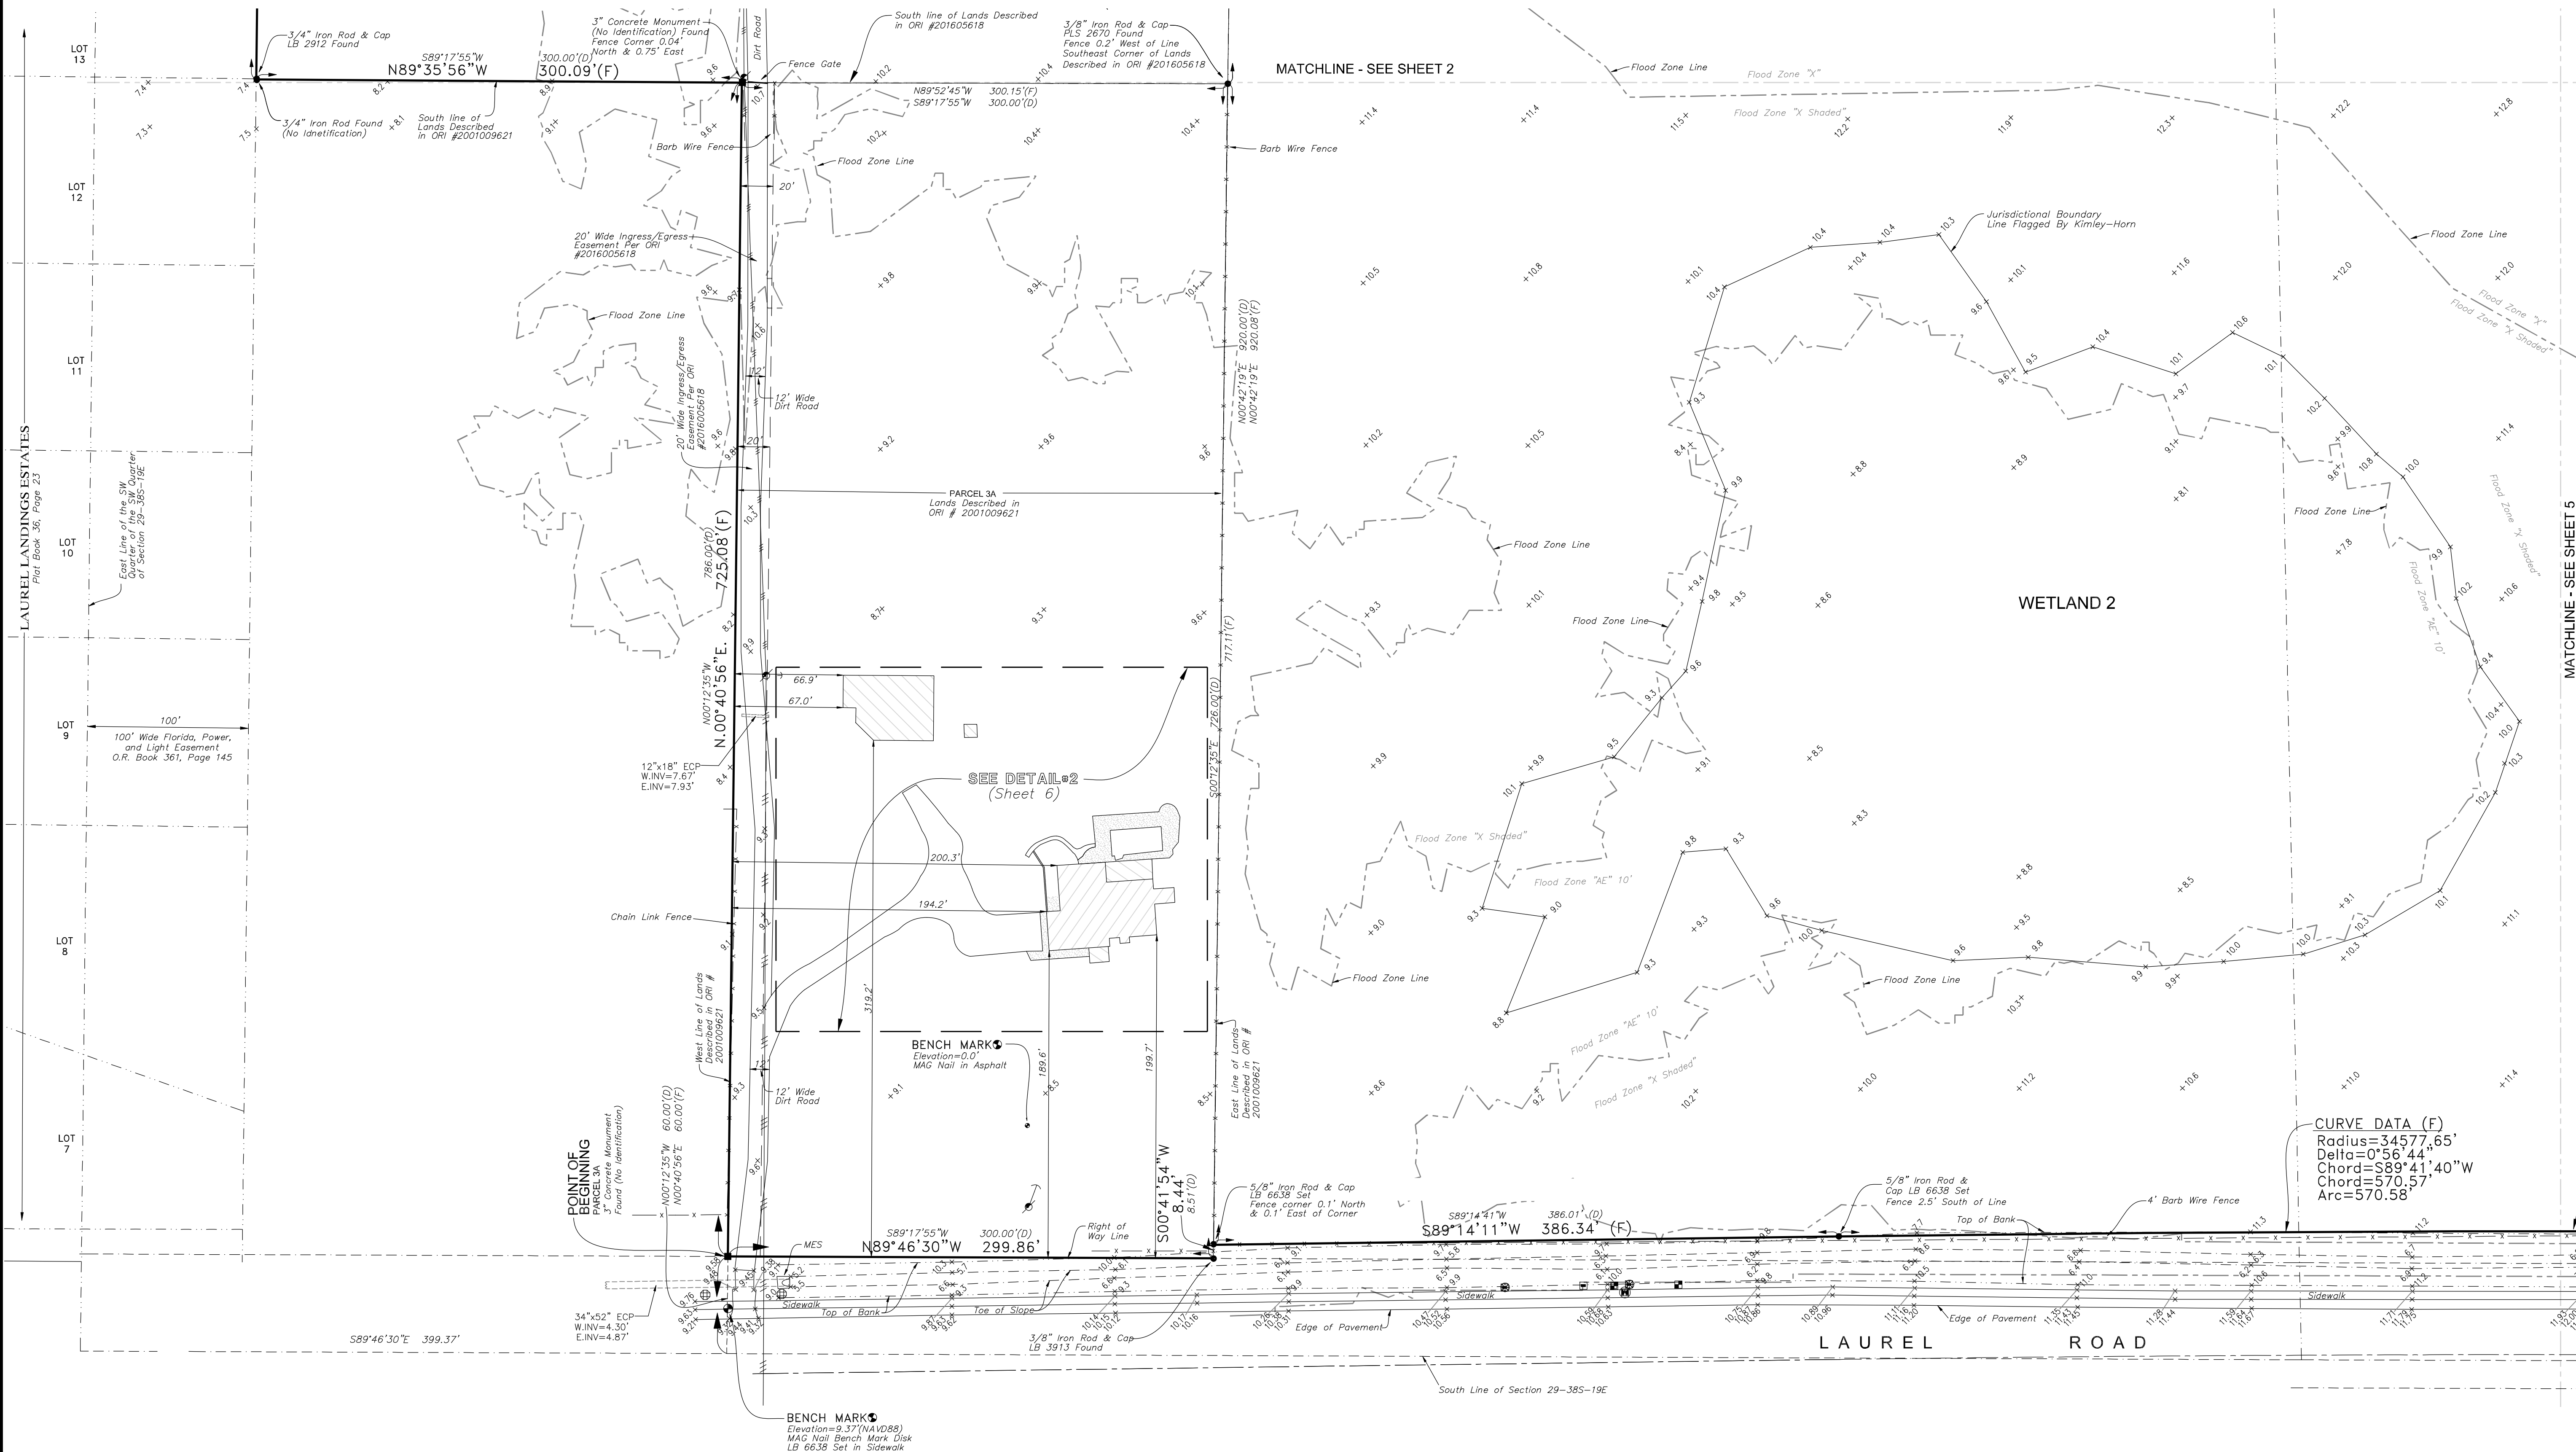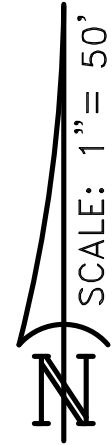




REVISION: Jan. 18, 2023
DATE: 01/22/2022
JOB# 22-03-18C


SHEET
4 of 6

A BOUNDARY & TOPOGRAPHICAL SURVEY
A PART OF SECTION 29, TOWNSHIP 38 SOUTH, RANGE 19 EAST
SARASOTA COUNTY, FLORIDA

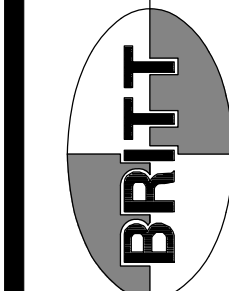


BRITT SURVEYING, INC.
LAND SURVEYORS AND MAPPERS
CERTIFICATE OF AUTHORIZATION NO. LB-6638
680 US 41 Bypass N., Suite #1, Venice, Florida, 34285
Telephone: (941) 493-1396
Email: bs@brittsurveying.com

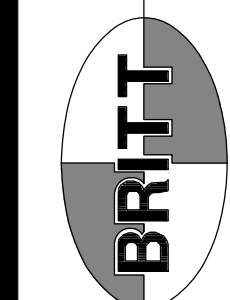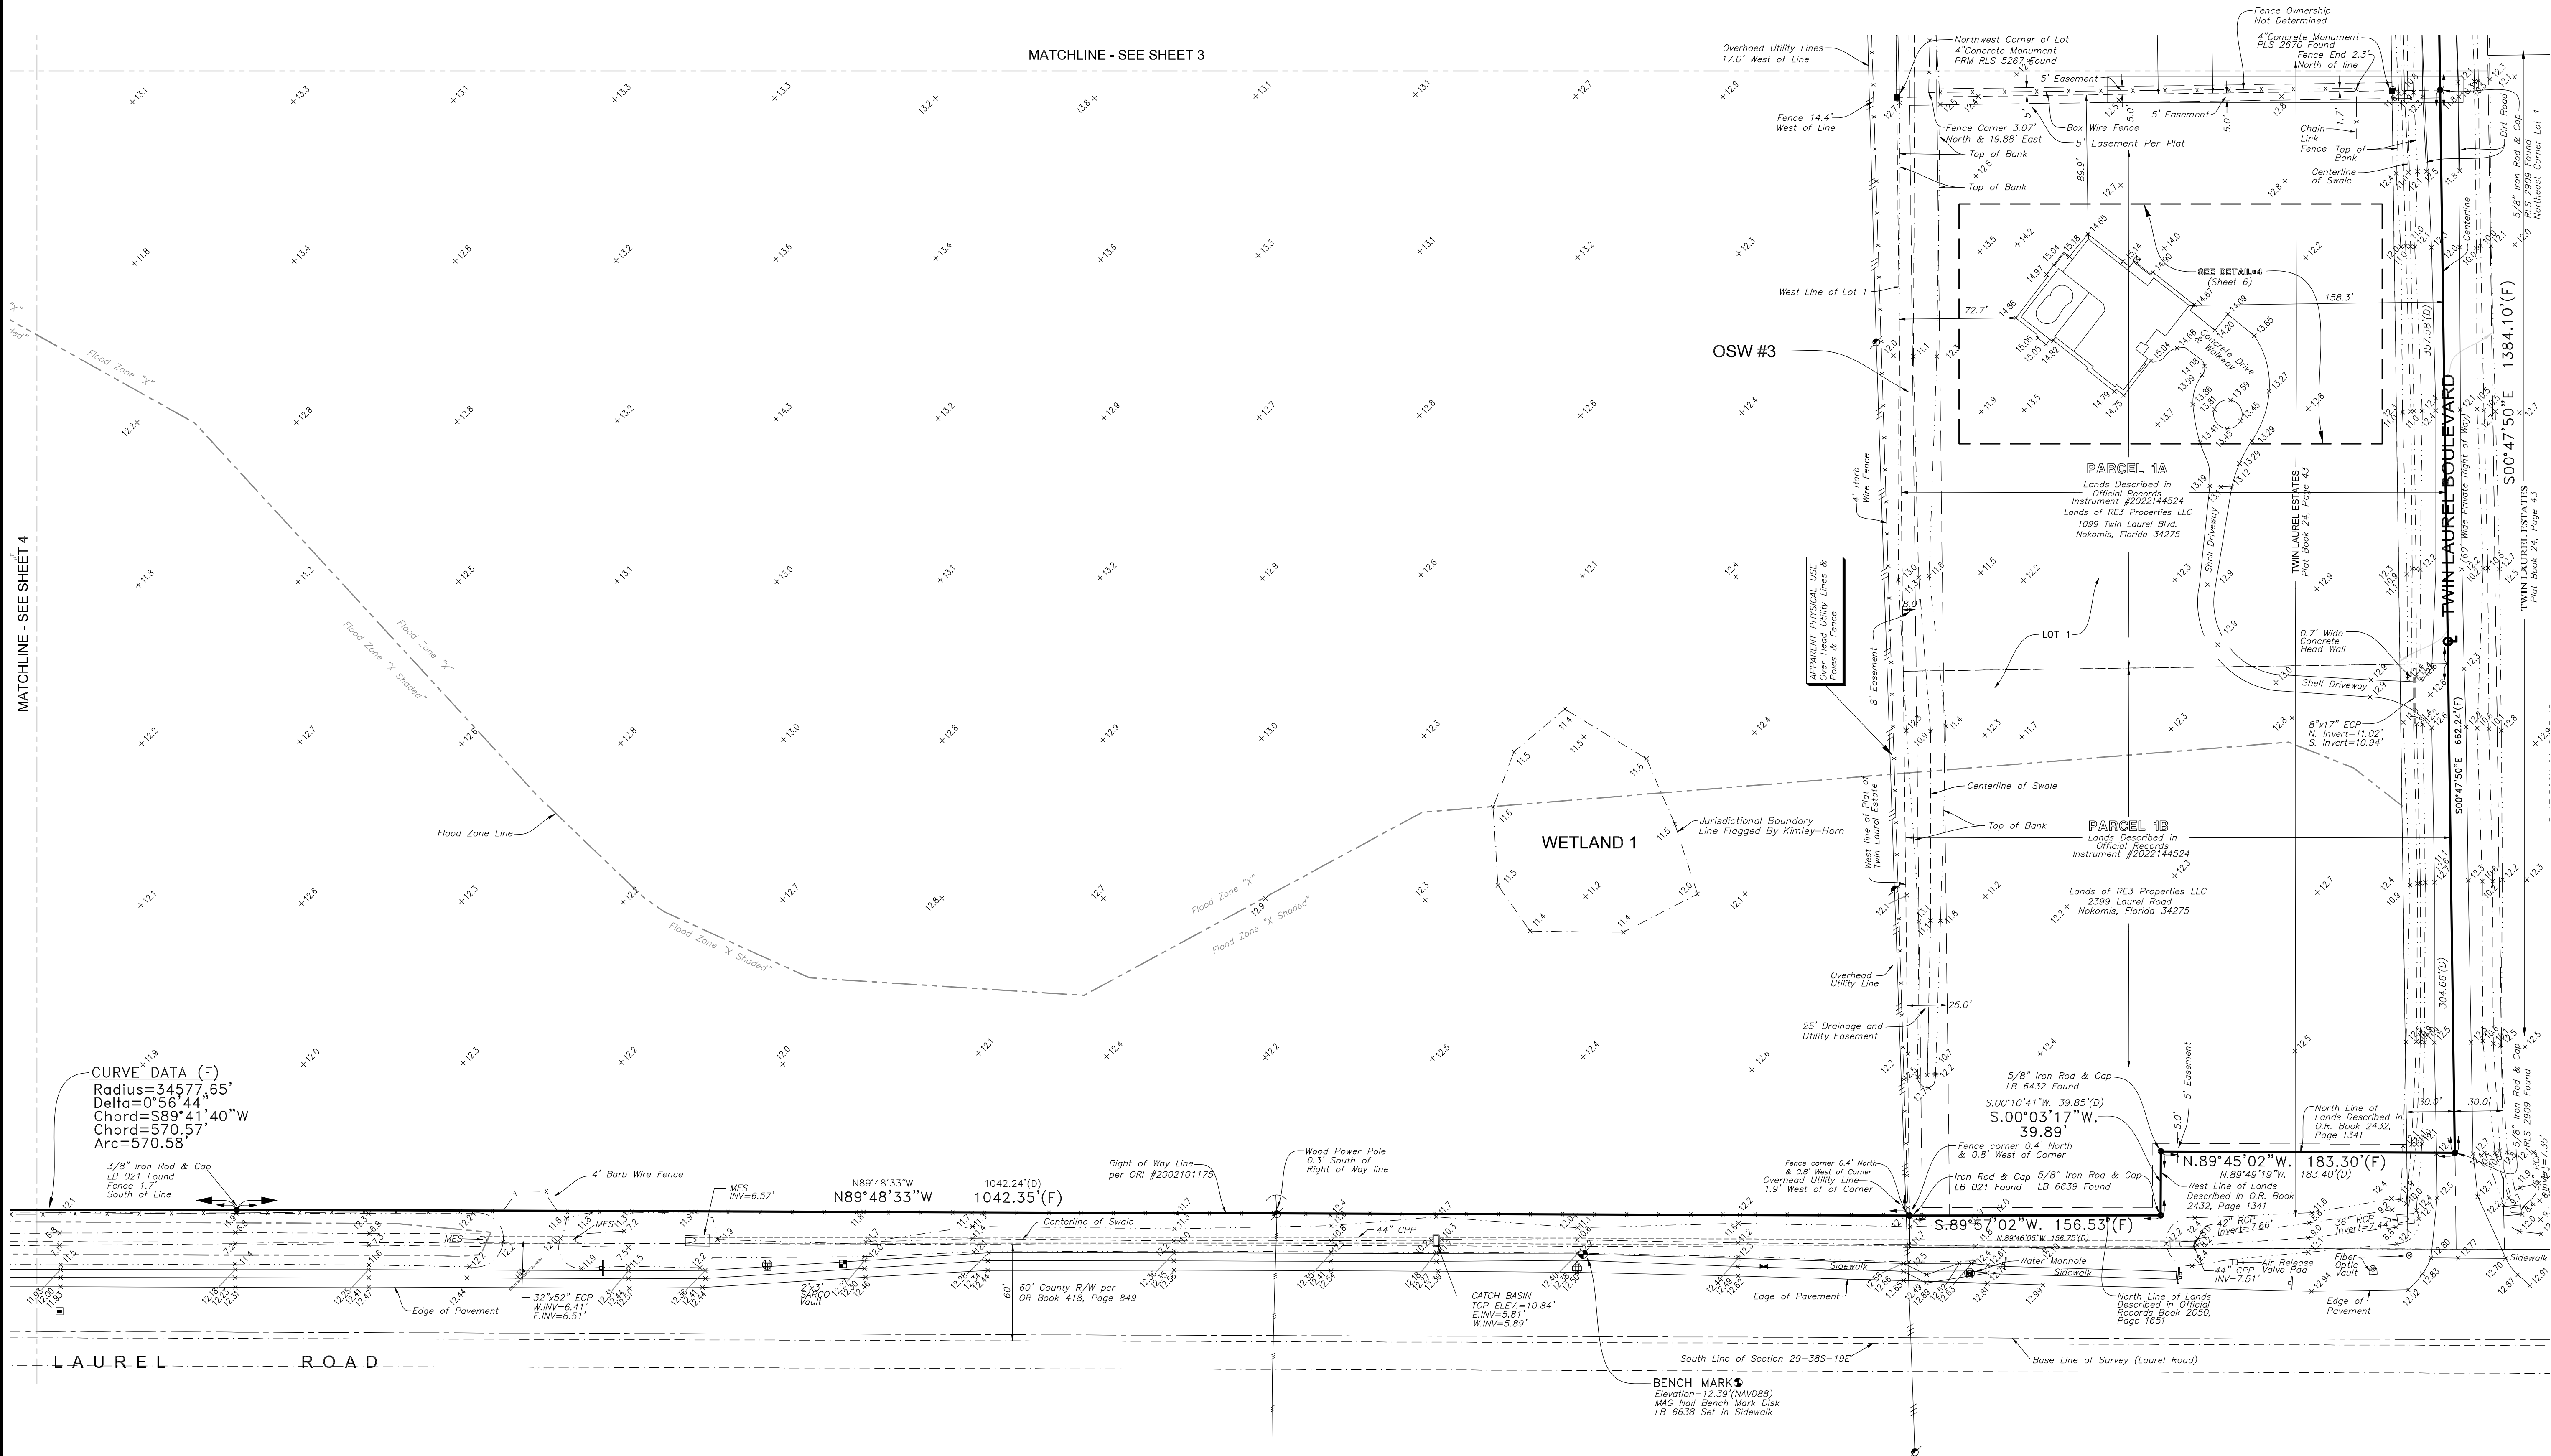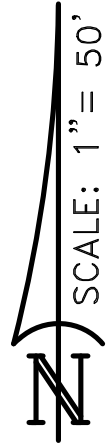


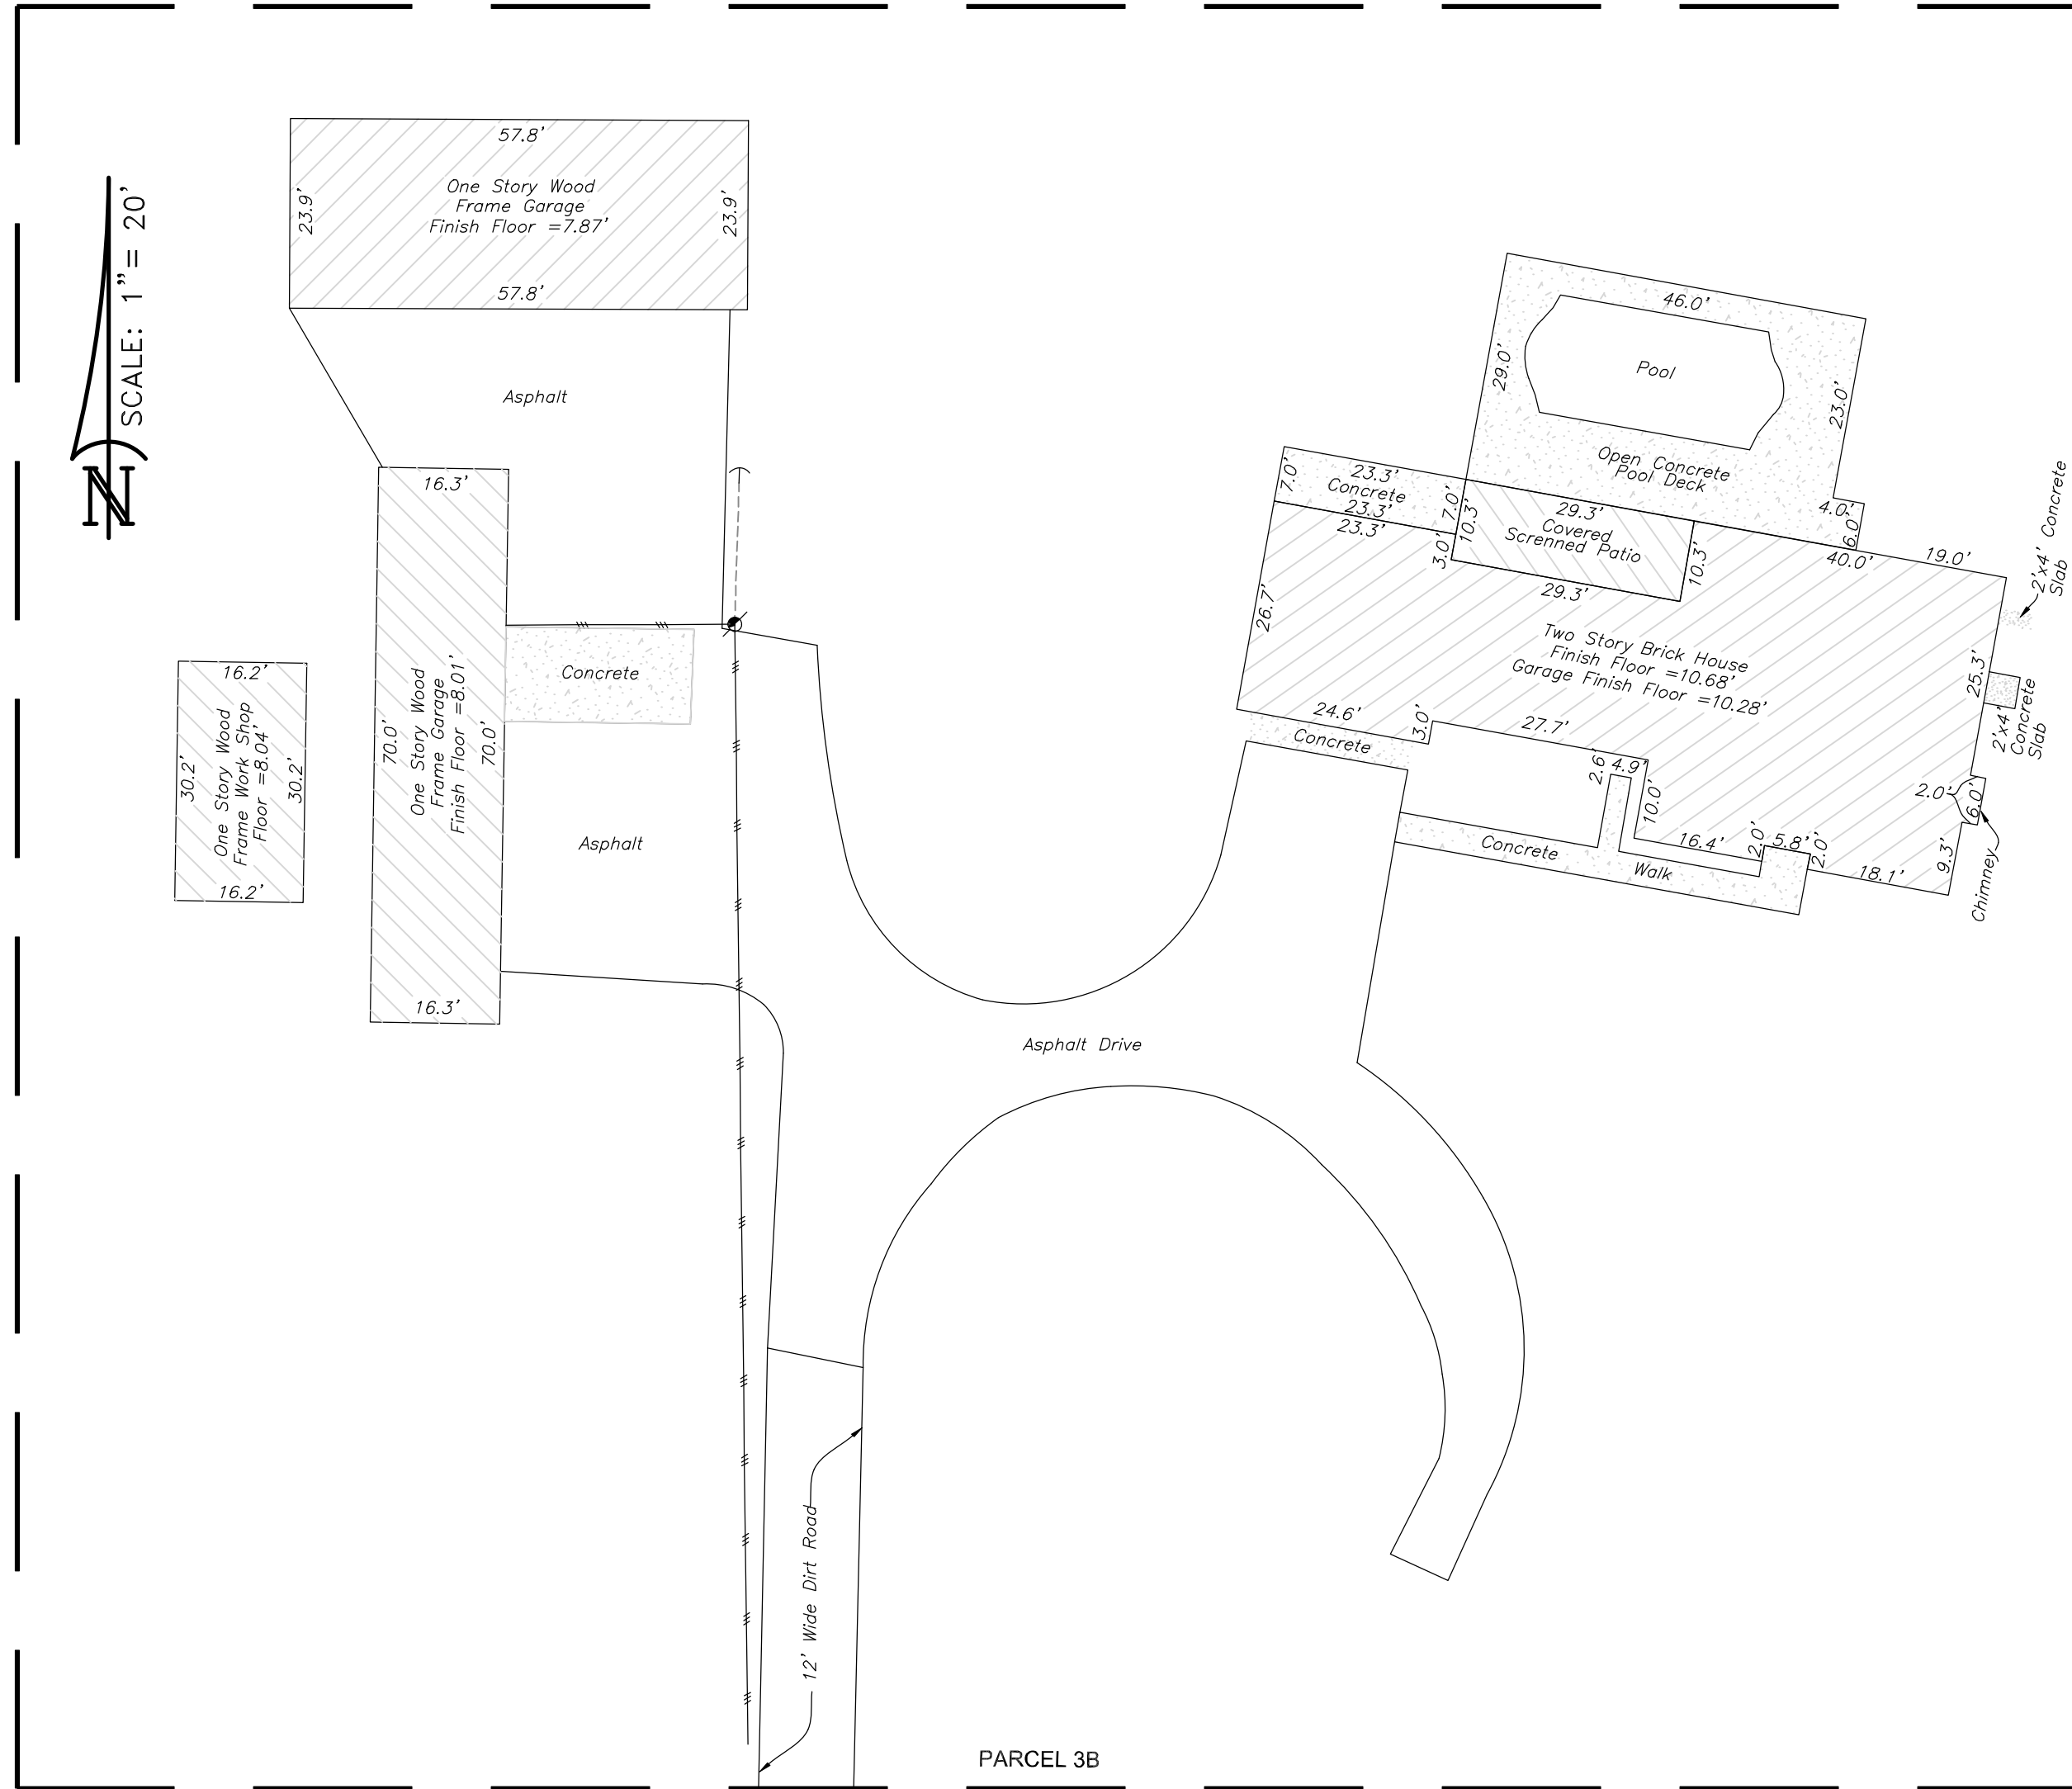


DETAIL#1

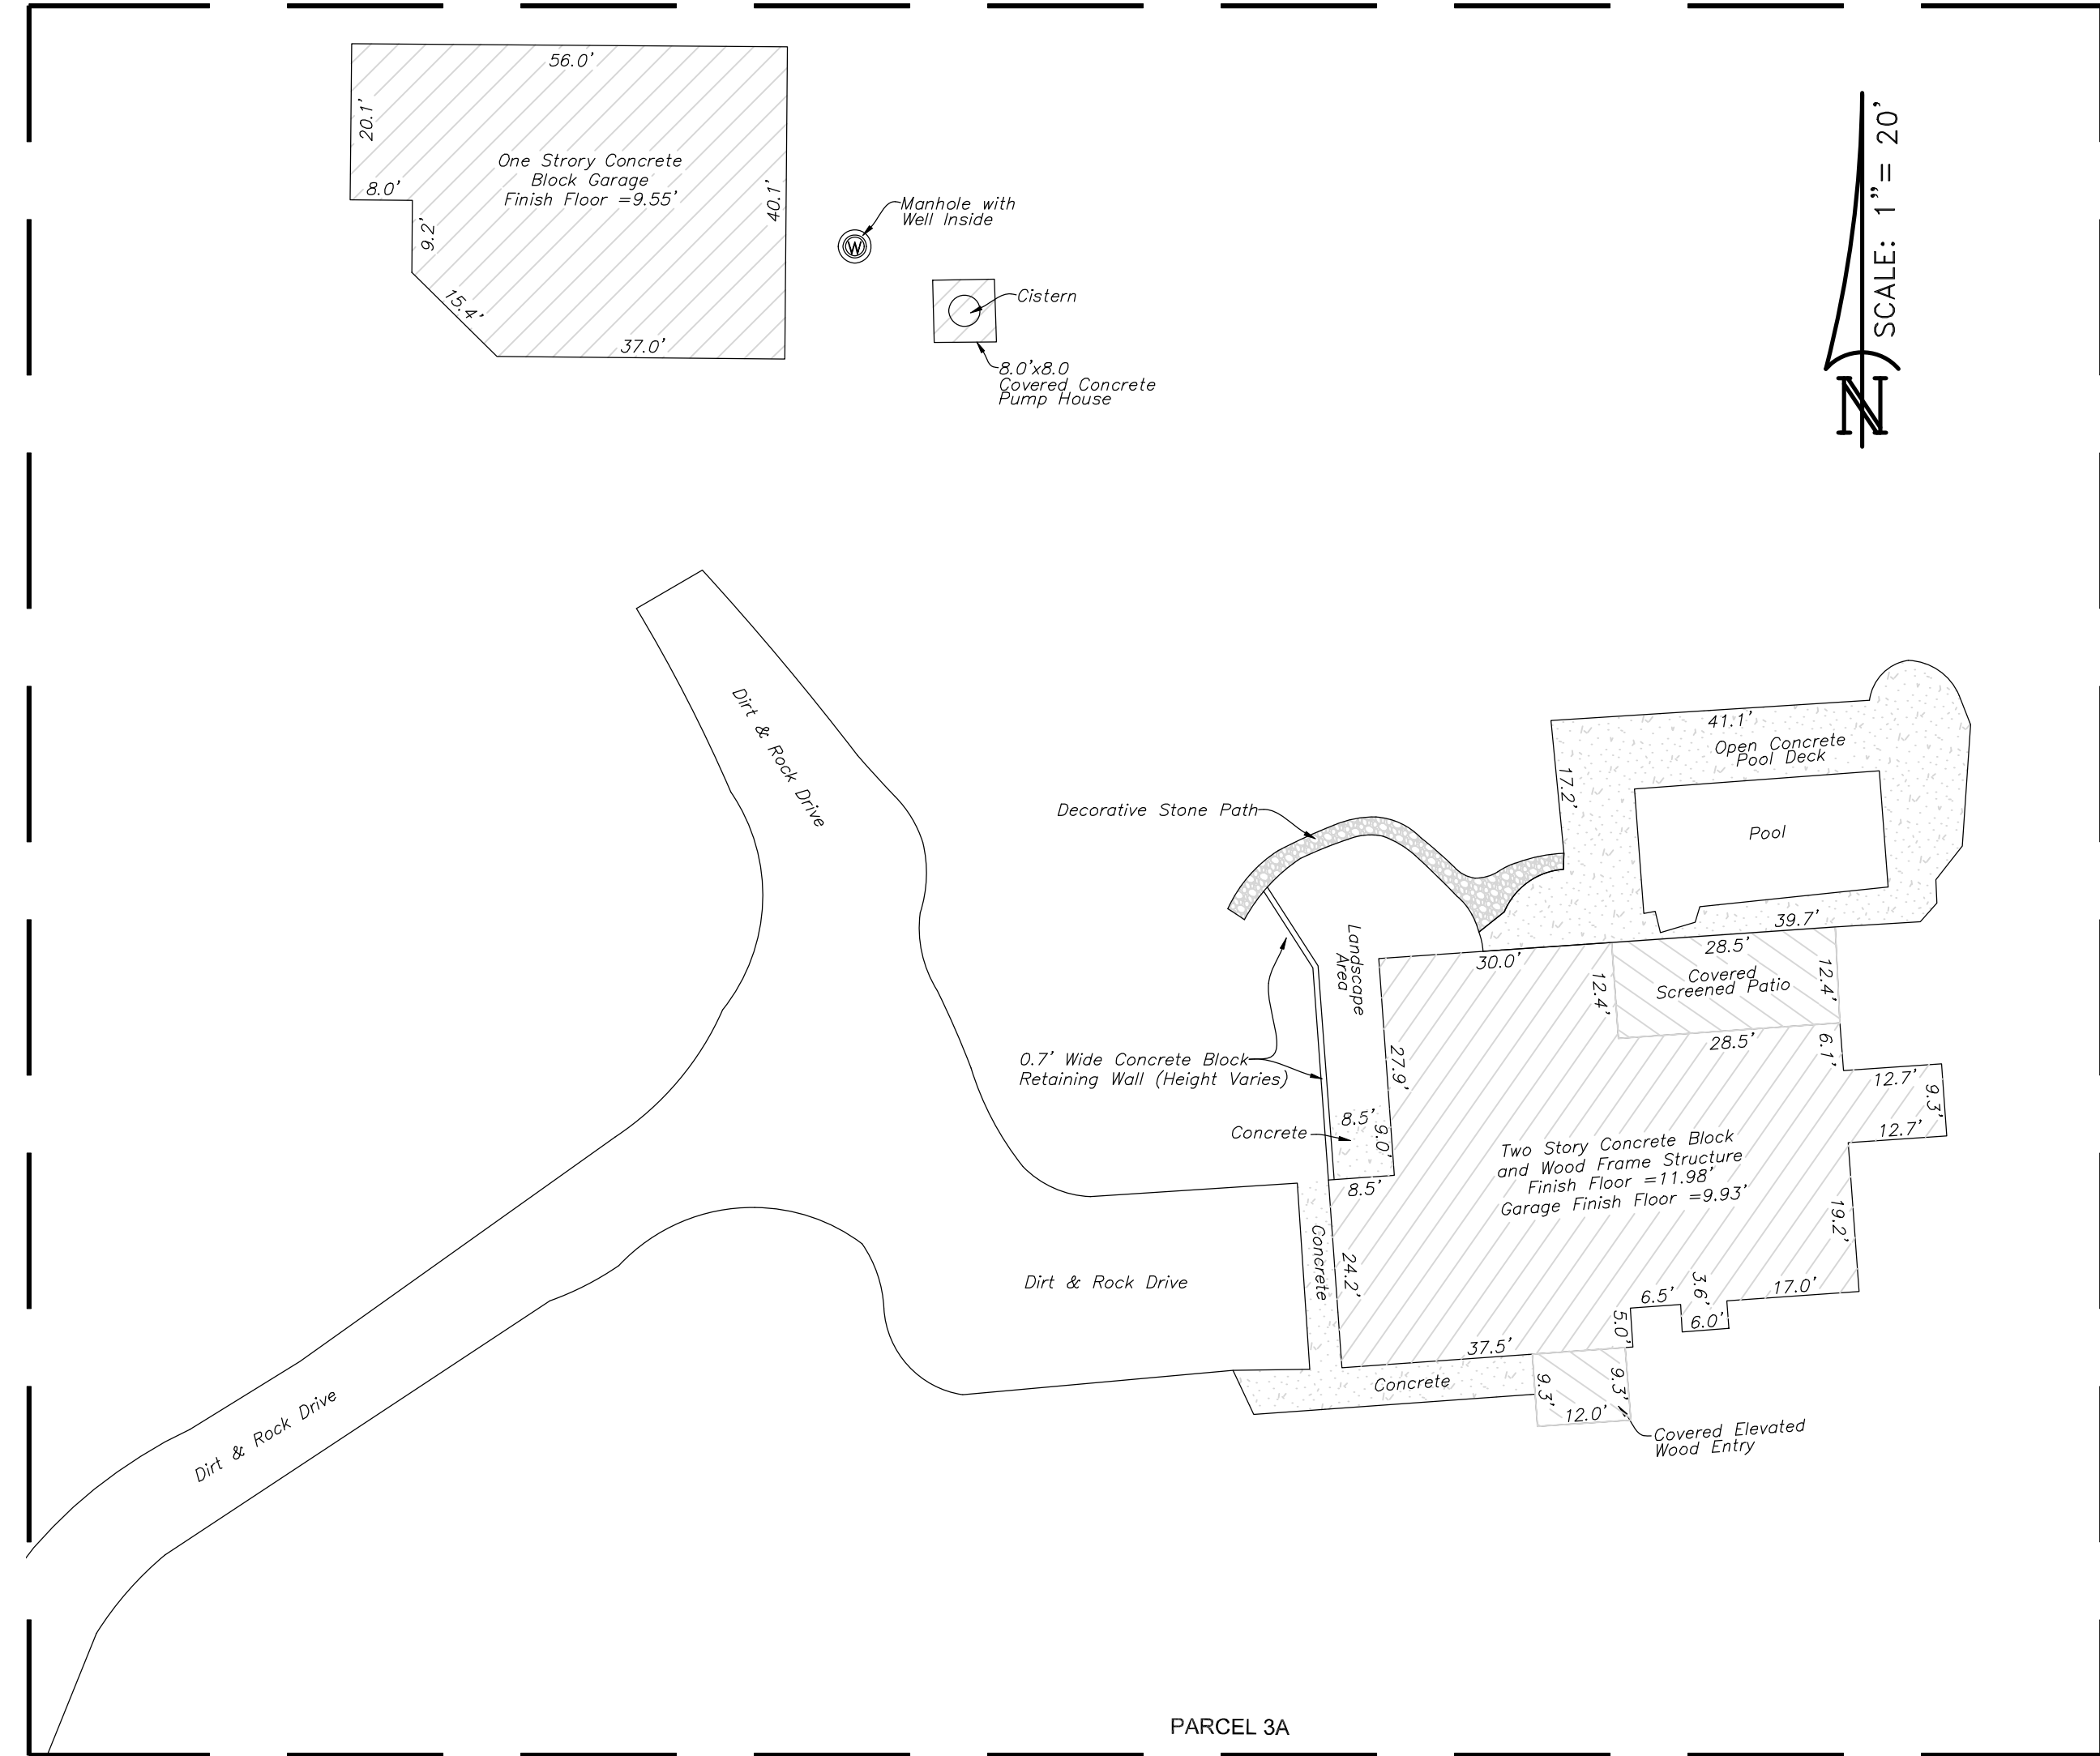

DETAIL#2

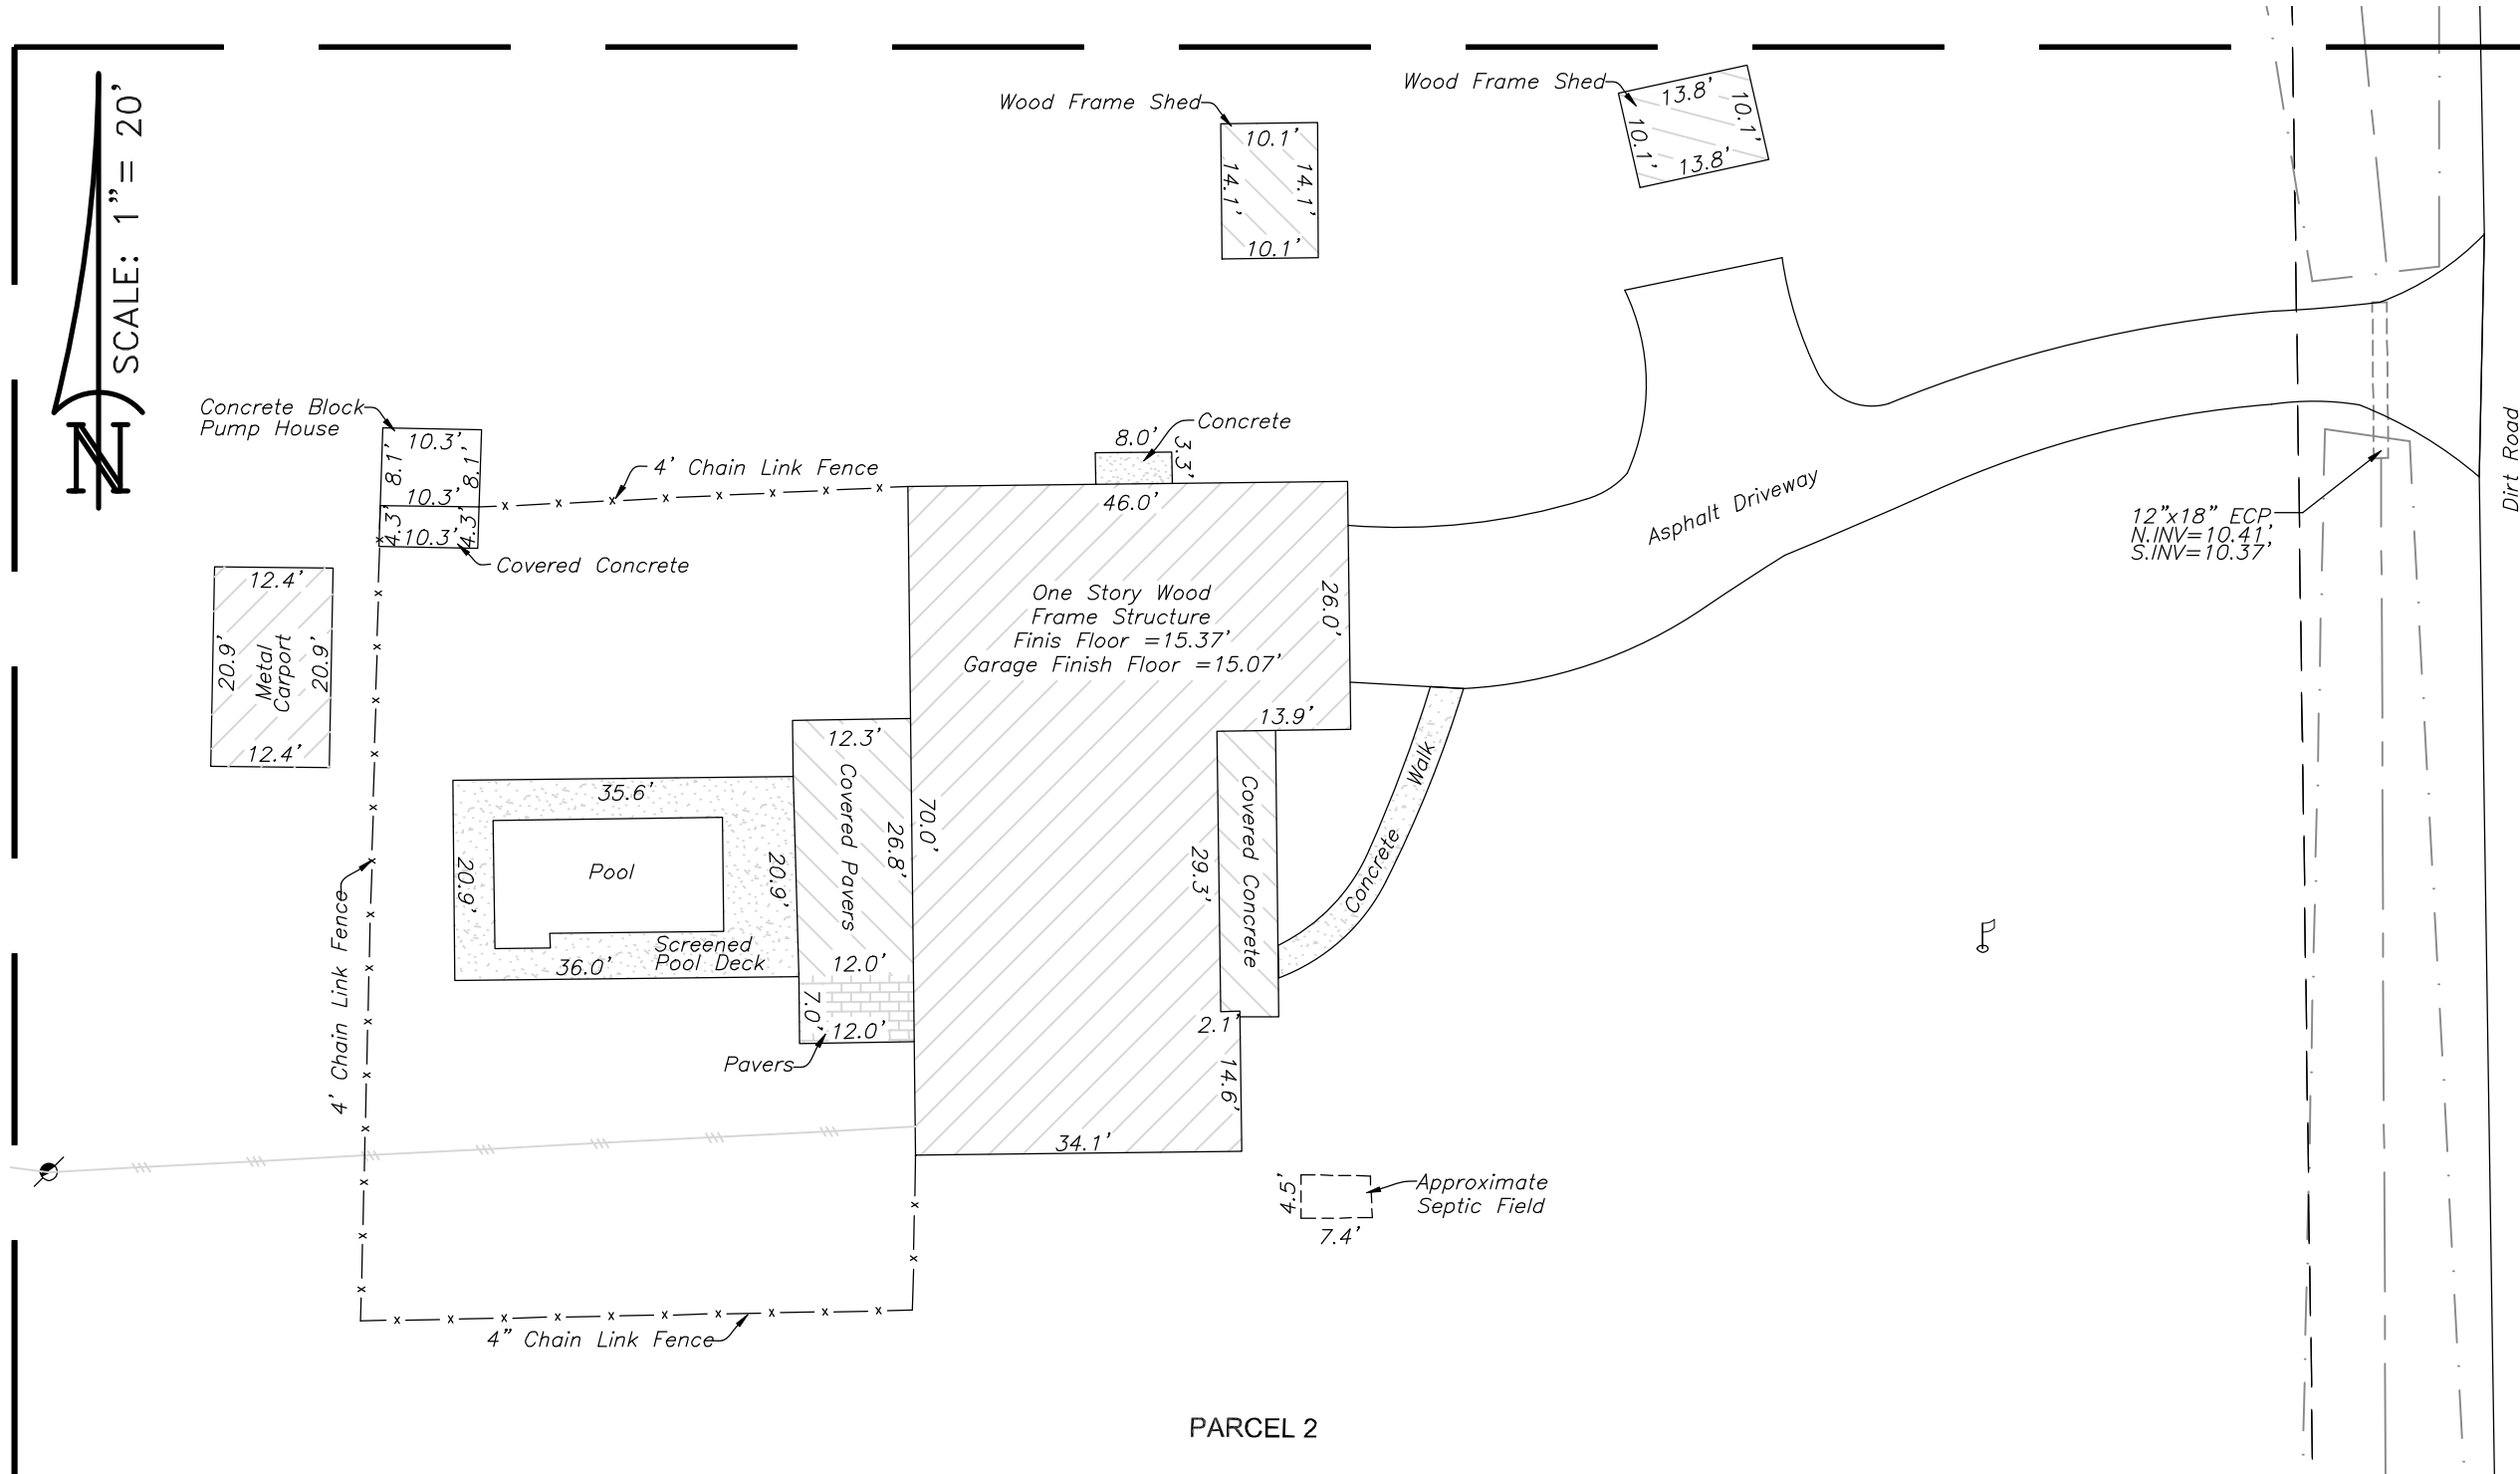

DETAIL#3

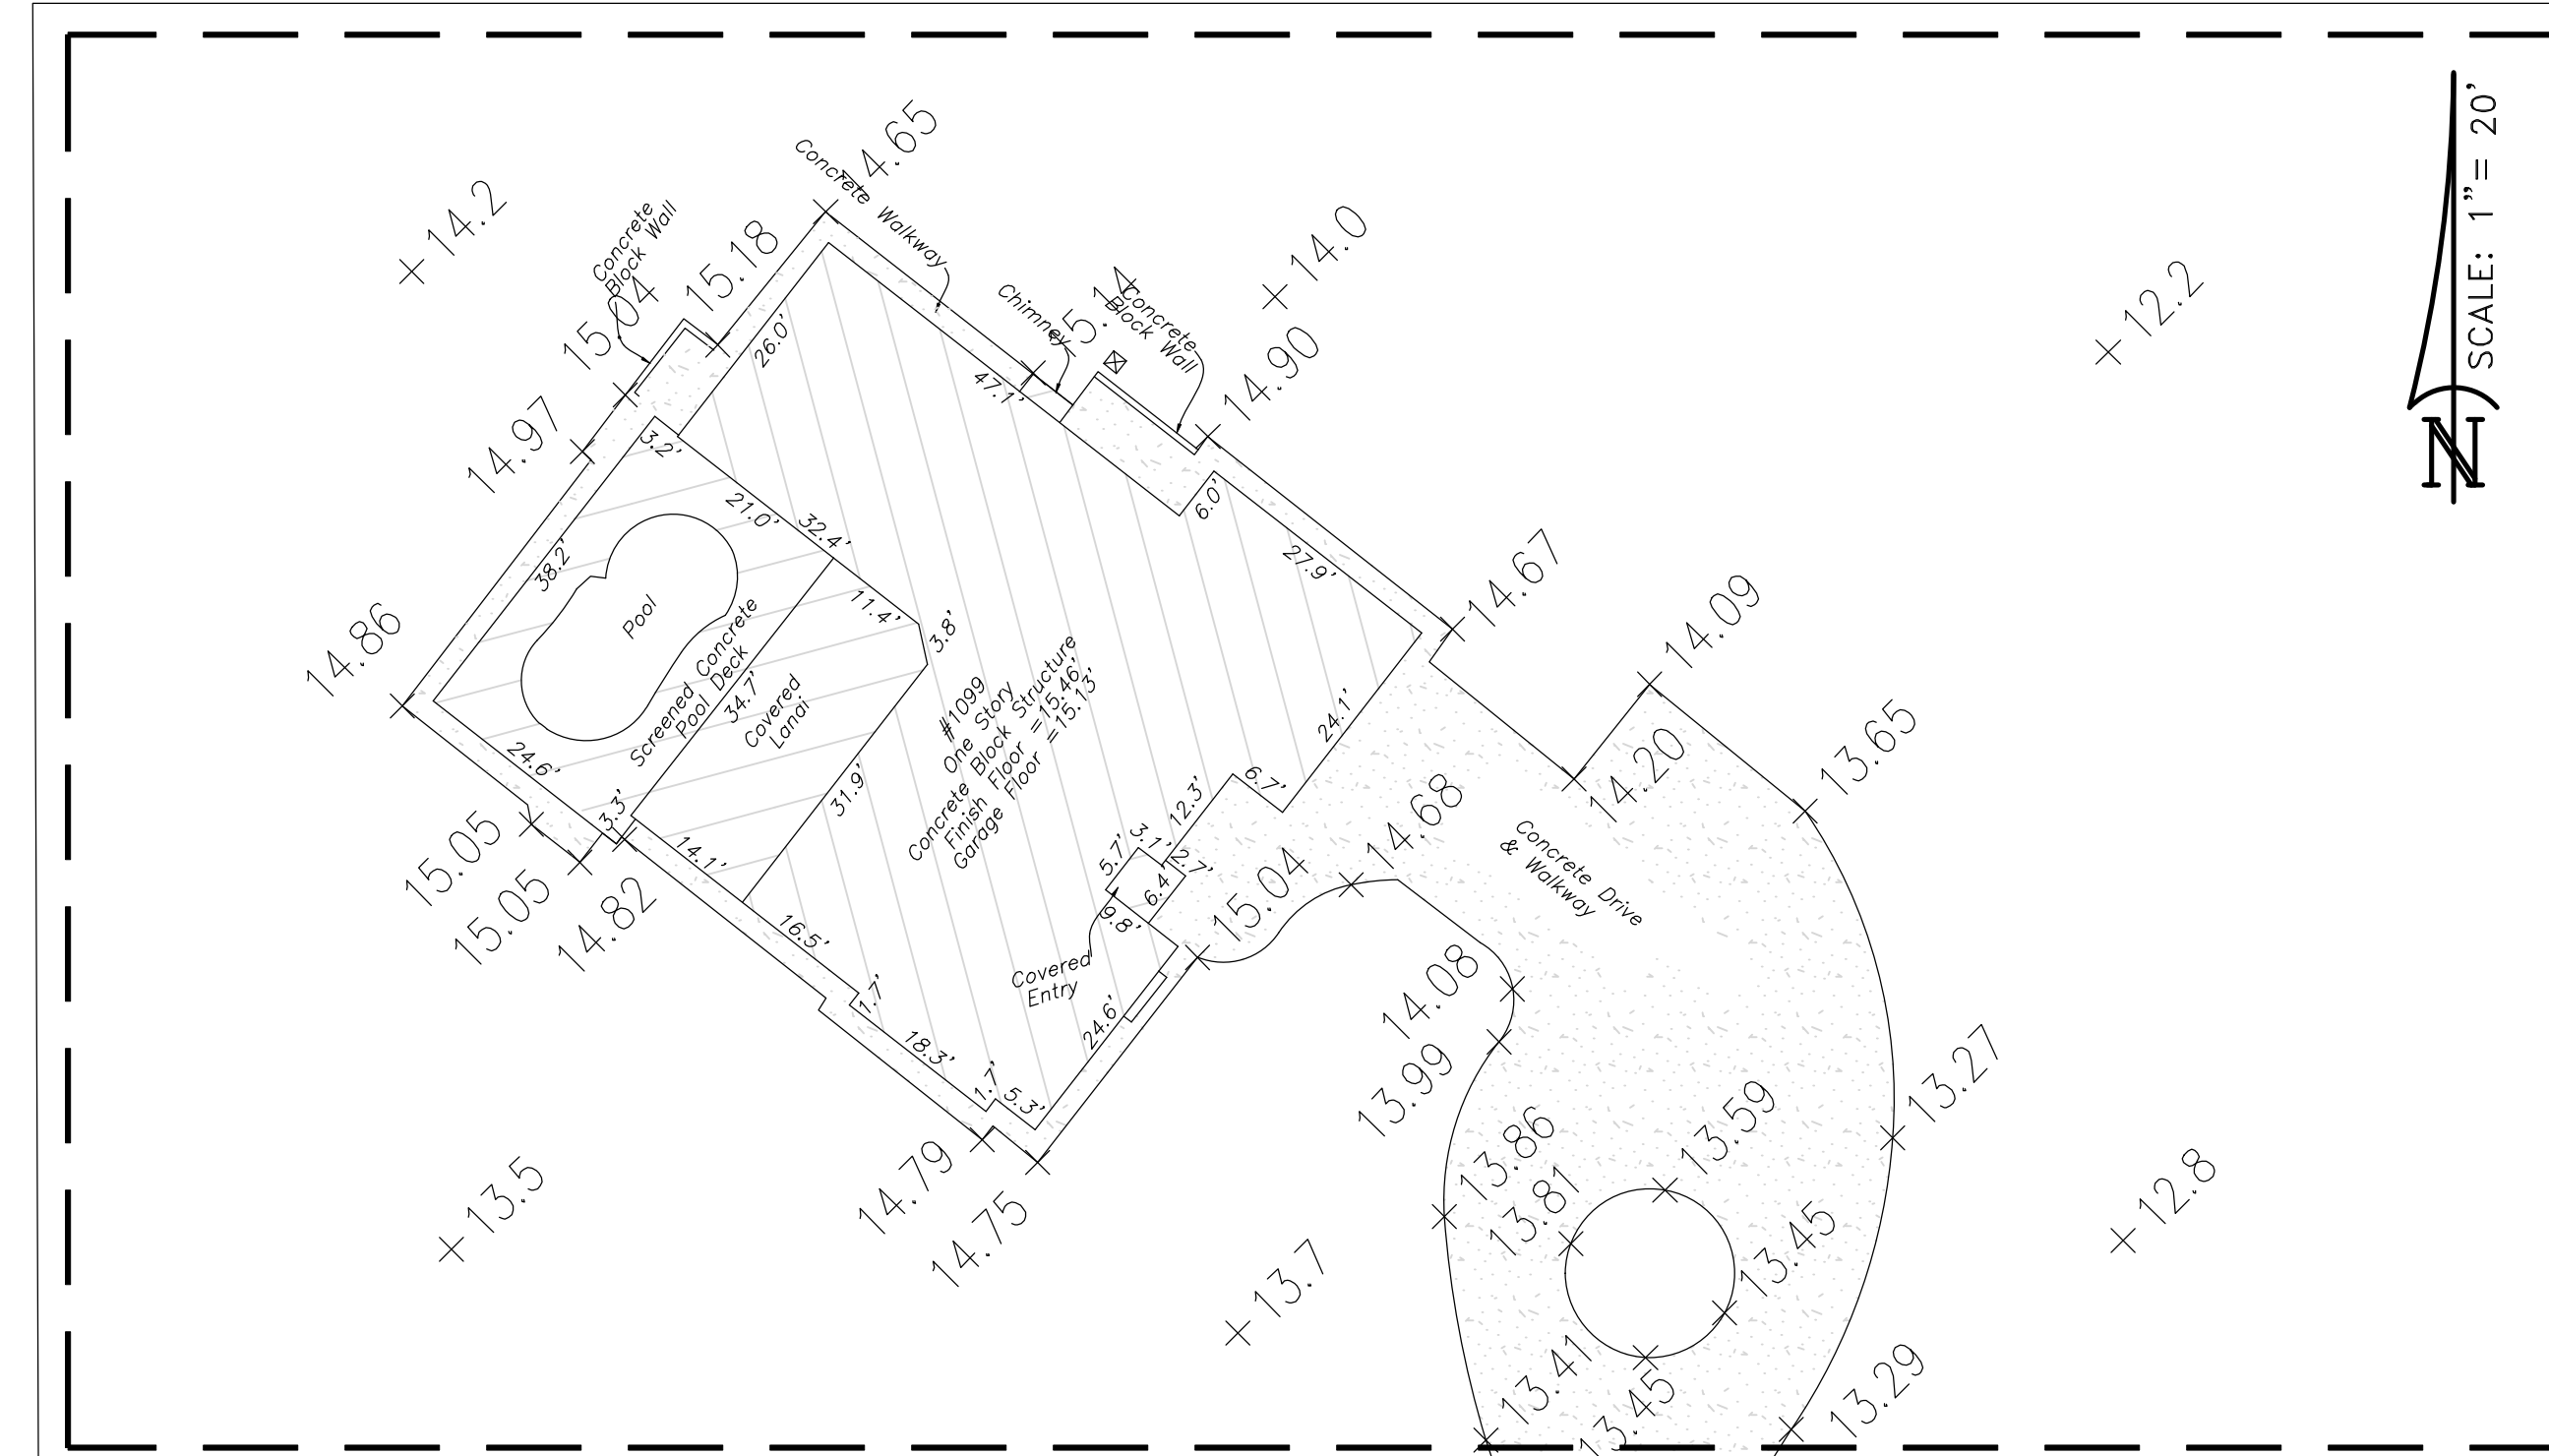

DETAIL#4

