


**ELEVATION**

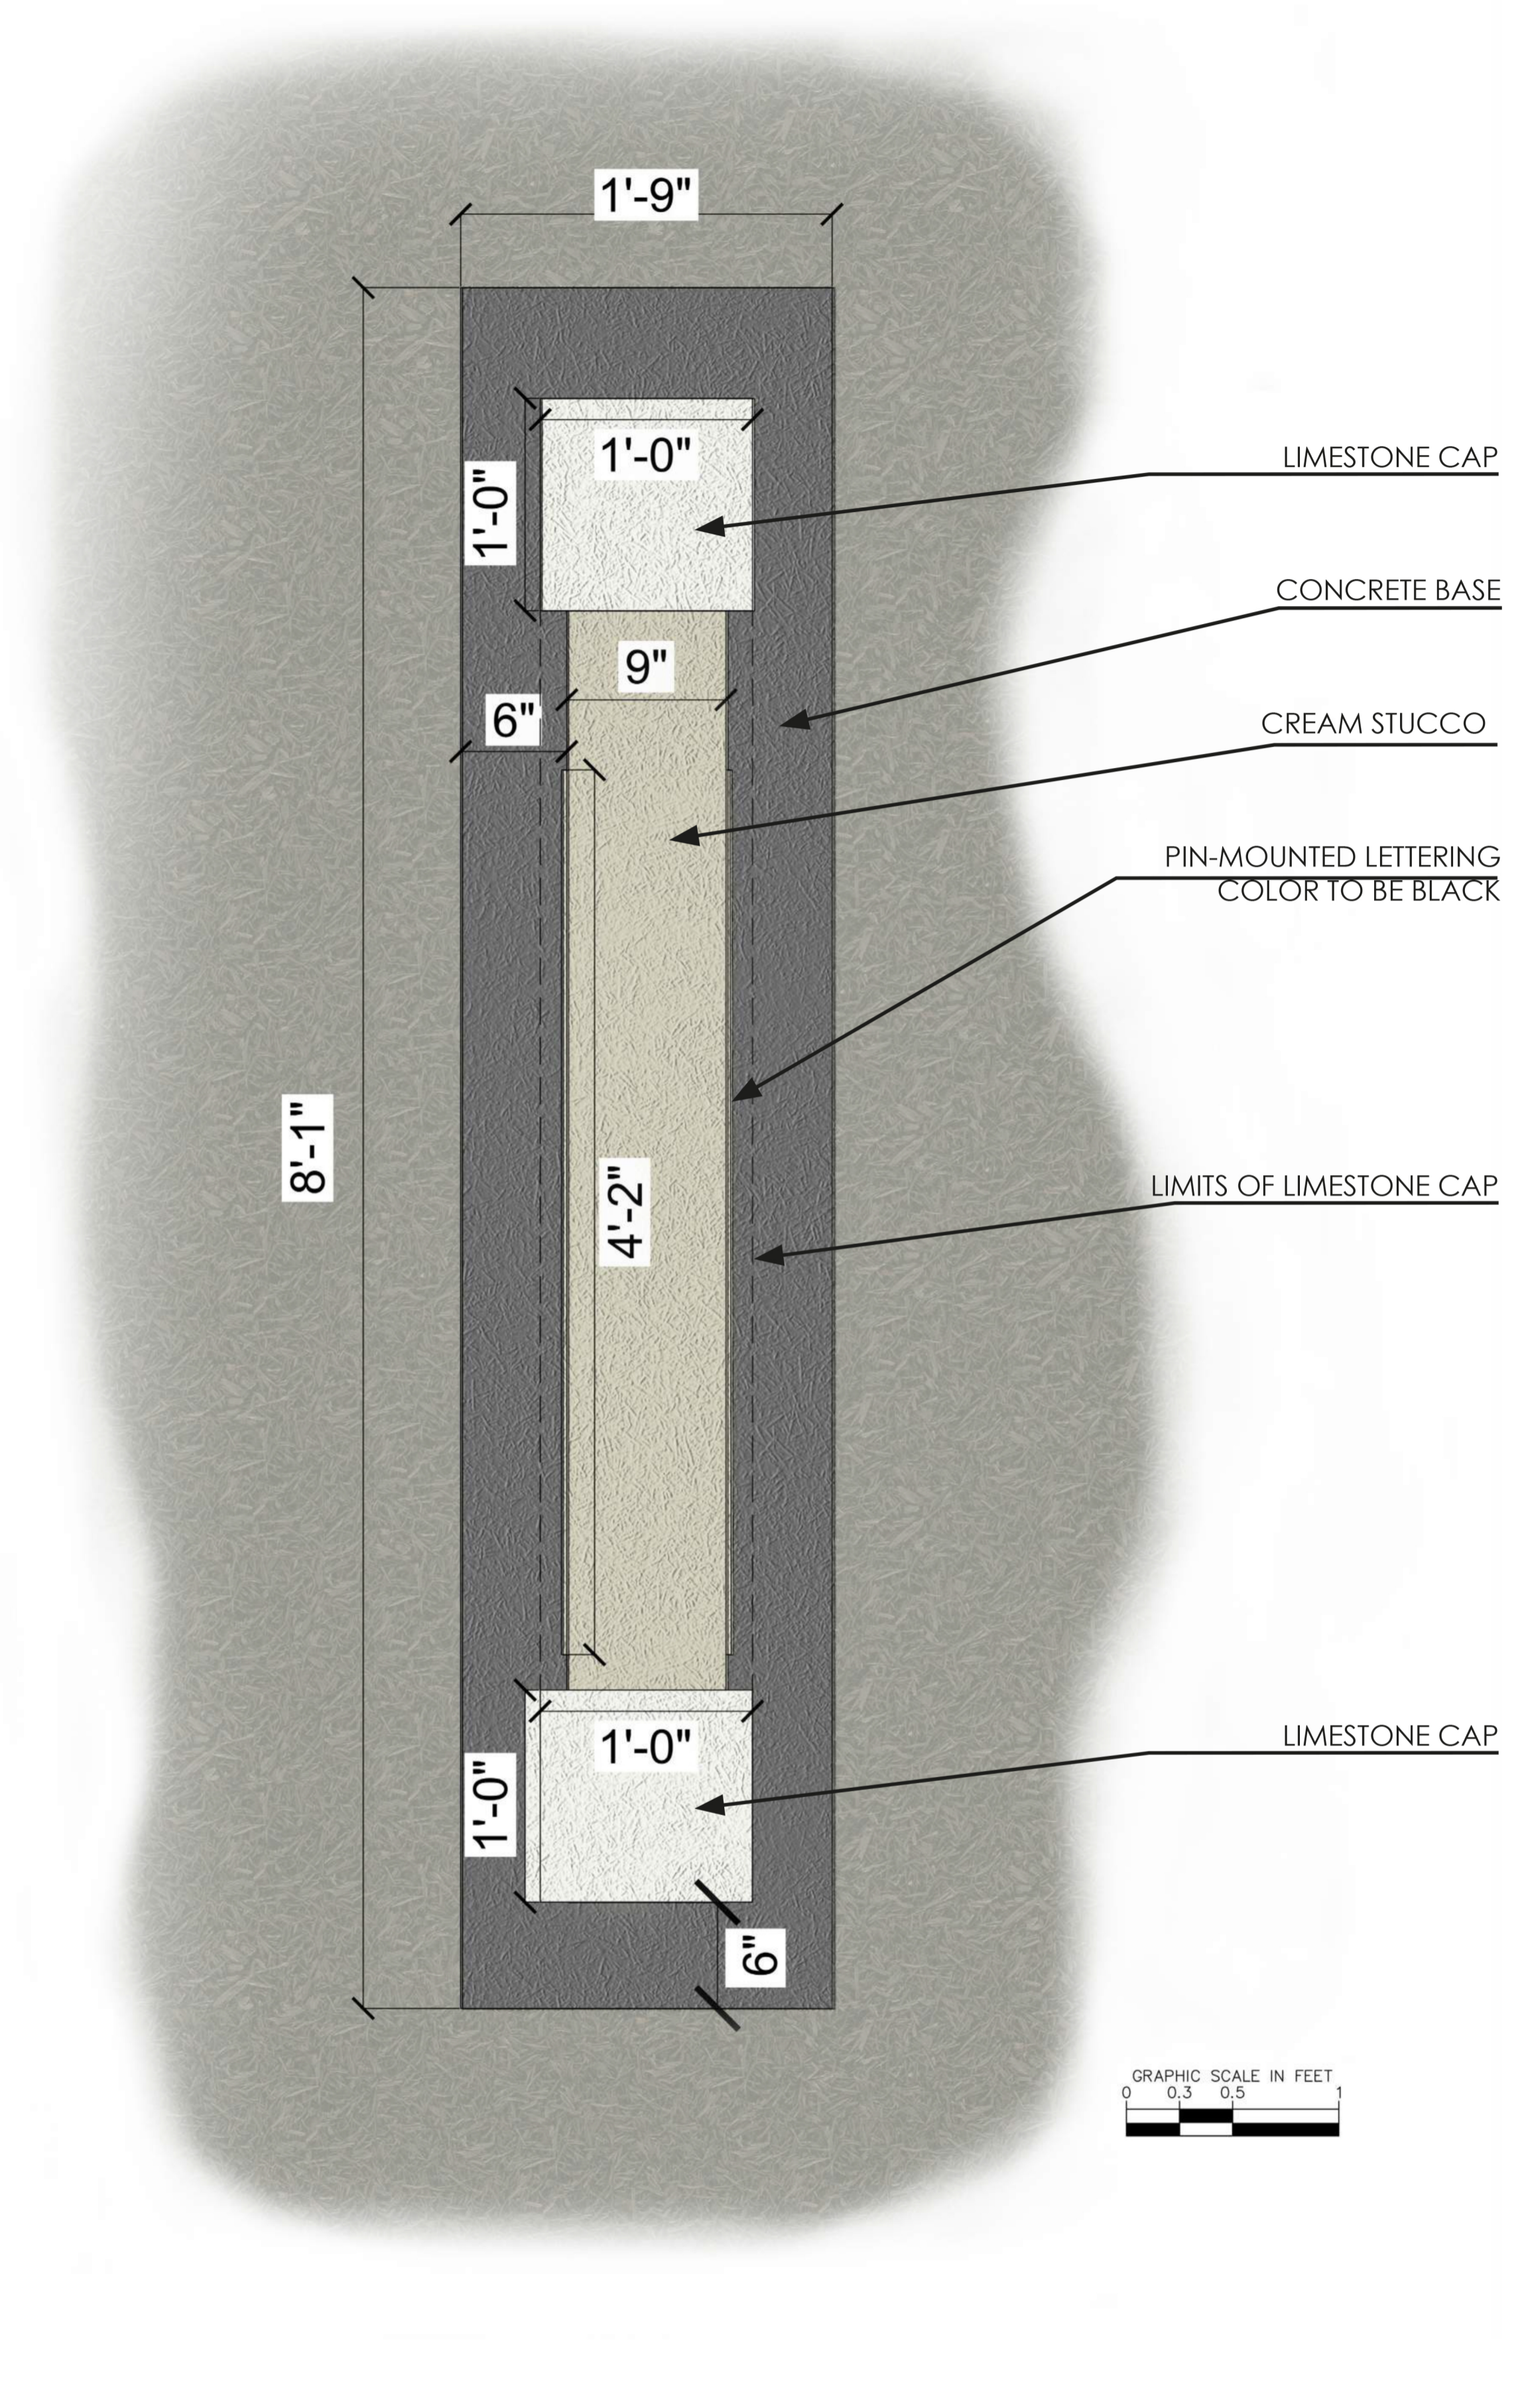

**PLAN**

**MONUMENT SIGN DESIGN INTENT**

**Chalets at Venice**