
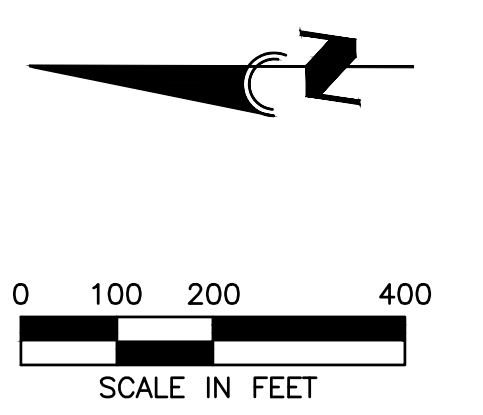


GENE GREEN RD

KNIGHTS TRAIL RD

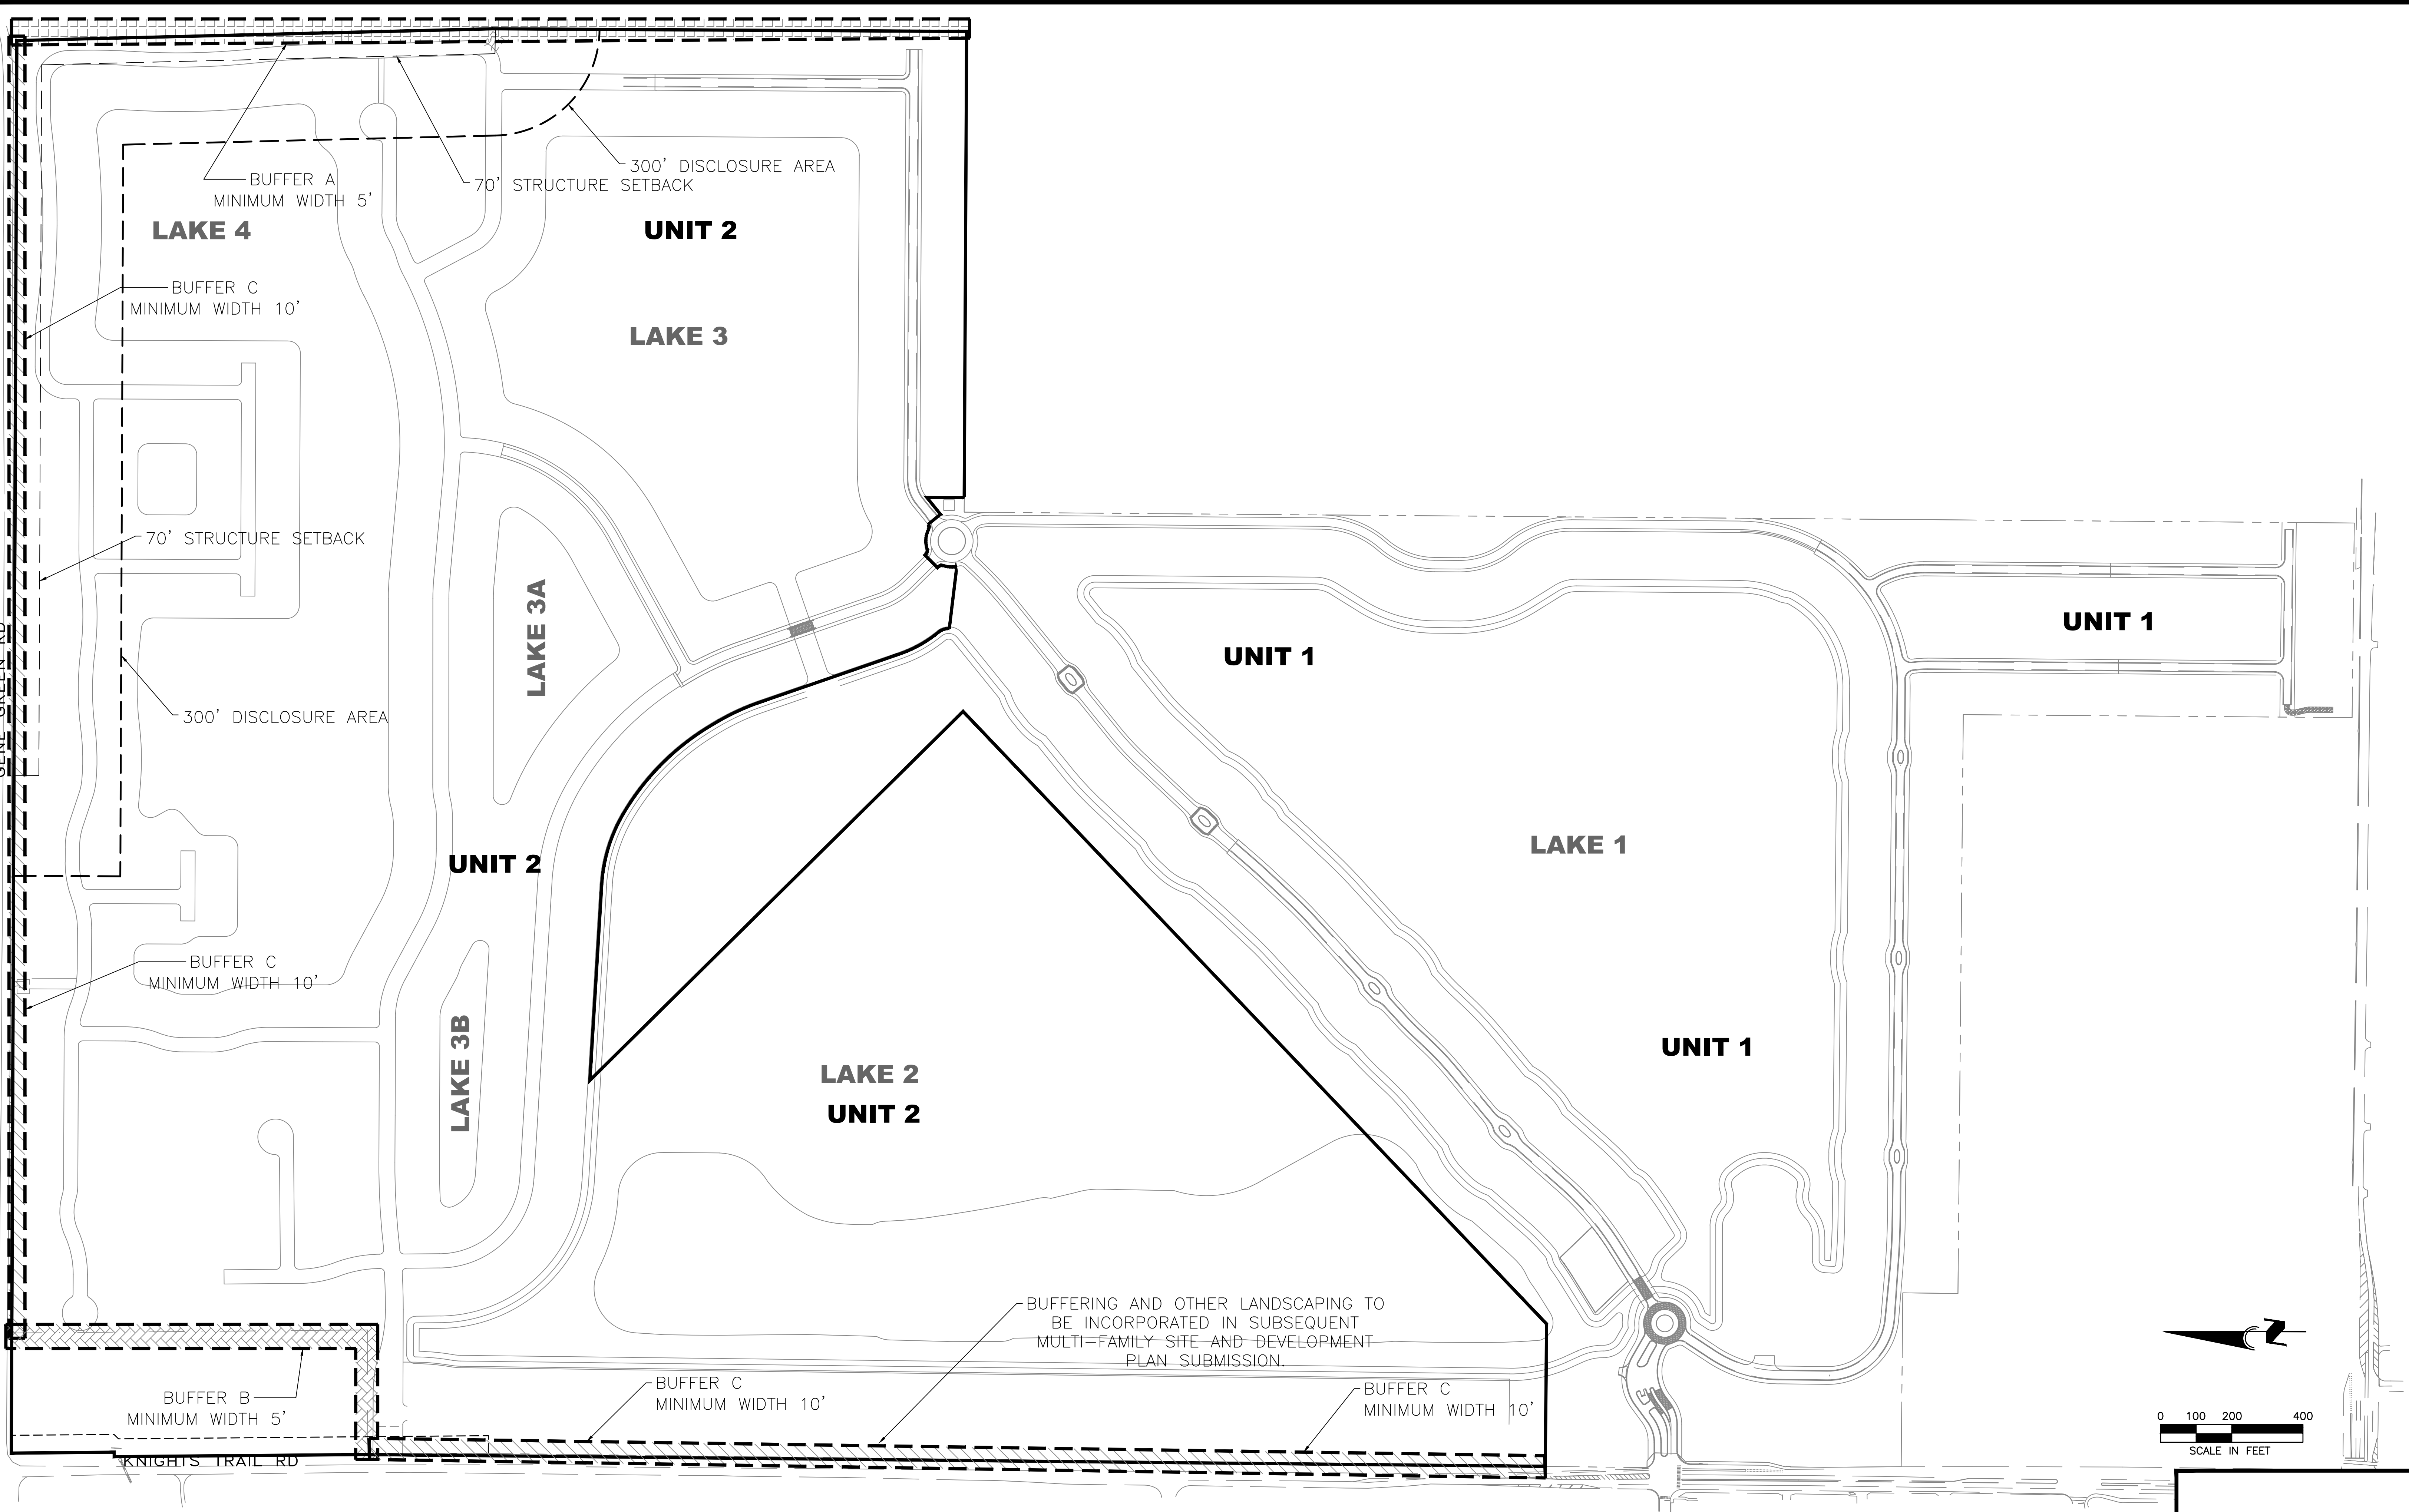

**CALL BEFORE YOU DIG!**  
**"SUNSHINE STATE ONE-CALL CENTER"**  
**1-800-432-4770**

THE CONTRACTOR SHALL NOTIFY "SUNSHINE STATE ONE-CALL CENTER" AND ALL OTHER UTILITIES FOR LOCATION OF EXISTING FACILITIES PRIOR TO BEGINNING CONSTRUCTION.

REVISIONS		
BY	DATE	DESCRIPTION

**ENGINEERING, INC.**  
 5340 CONSUMER COURT  
 SARASOTA, FL 34240  
 LB #4334

PHONE: (941) 377-9178

PROJ: **TOSCANA ISLES PHASES 5 & 6**

SCALE: 1"=200'

DATE: 2/14/19

CLIENT: **LALP DEVELOPMENT, LLC**

TITLE: **MASTER BUFFER PLAN**

APPROVED BY: D. SHAWN LEINS, PE  
 FLORIDA CERTIFICATE NO: 41078

DRAWN BY: CD

DRWG. NO: VANG15-BUFFER

JOB NO: VANG0015

SHEET NO: 1

DATE: