


SEE SHEET 1 OF 5 FOR PARCEL DESCRIPTION AND REPORT
NOT VALID UNLESS CONTAINS ALL SHEETS

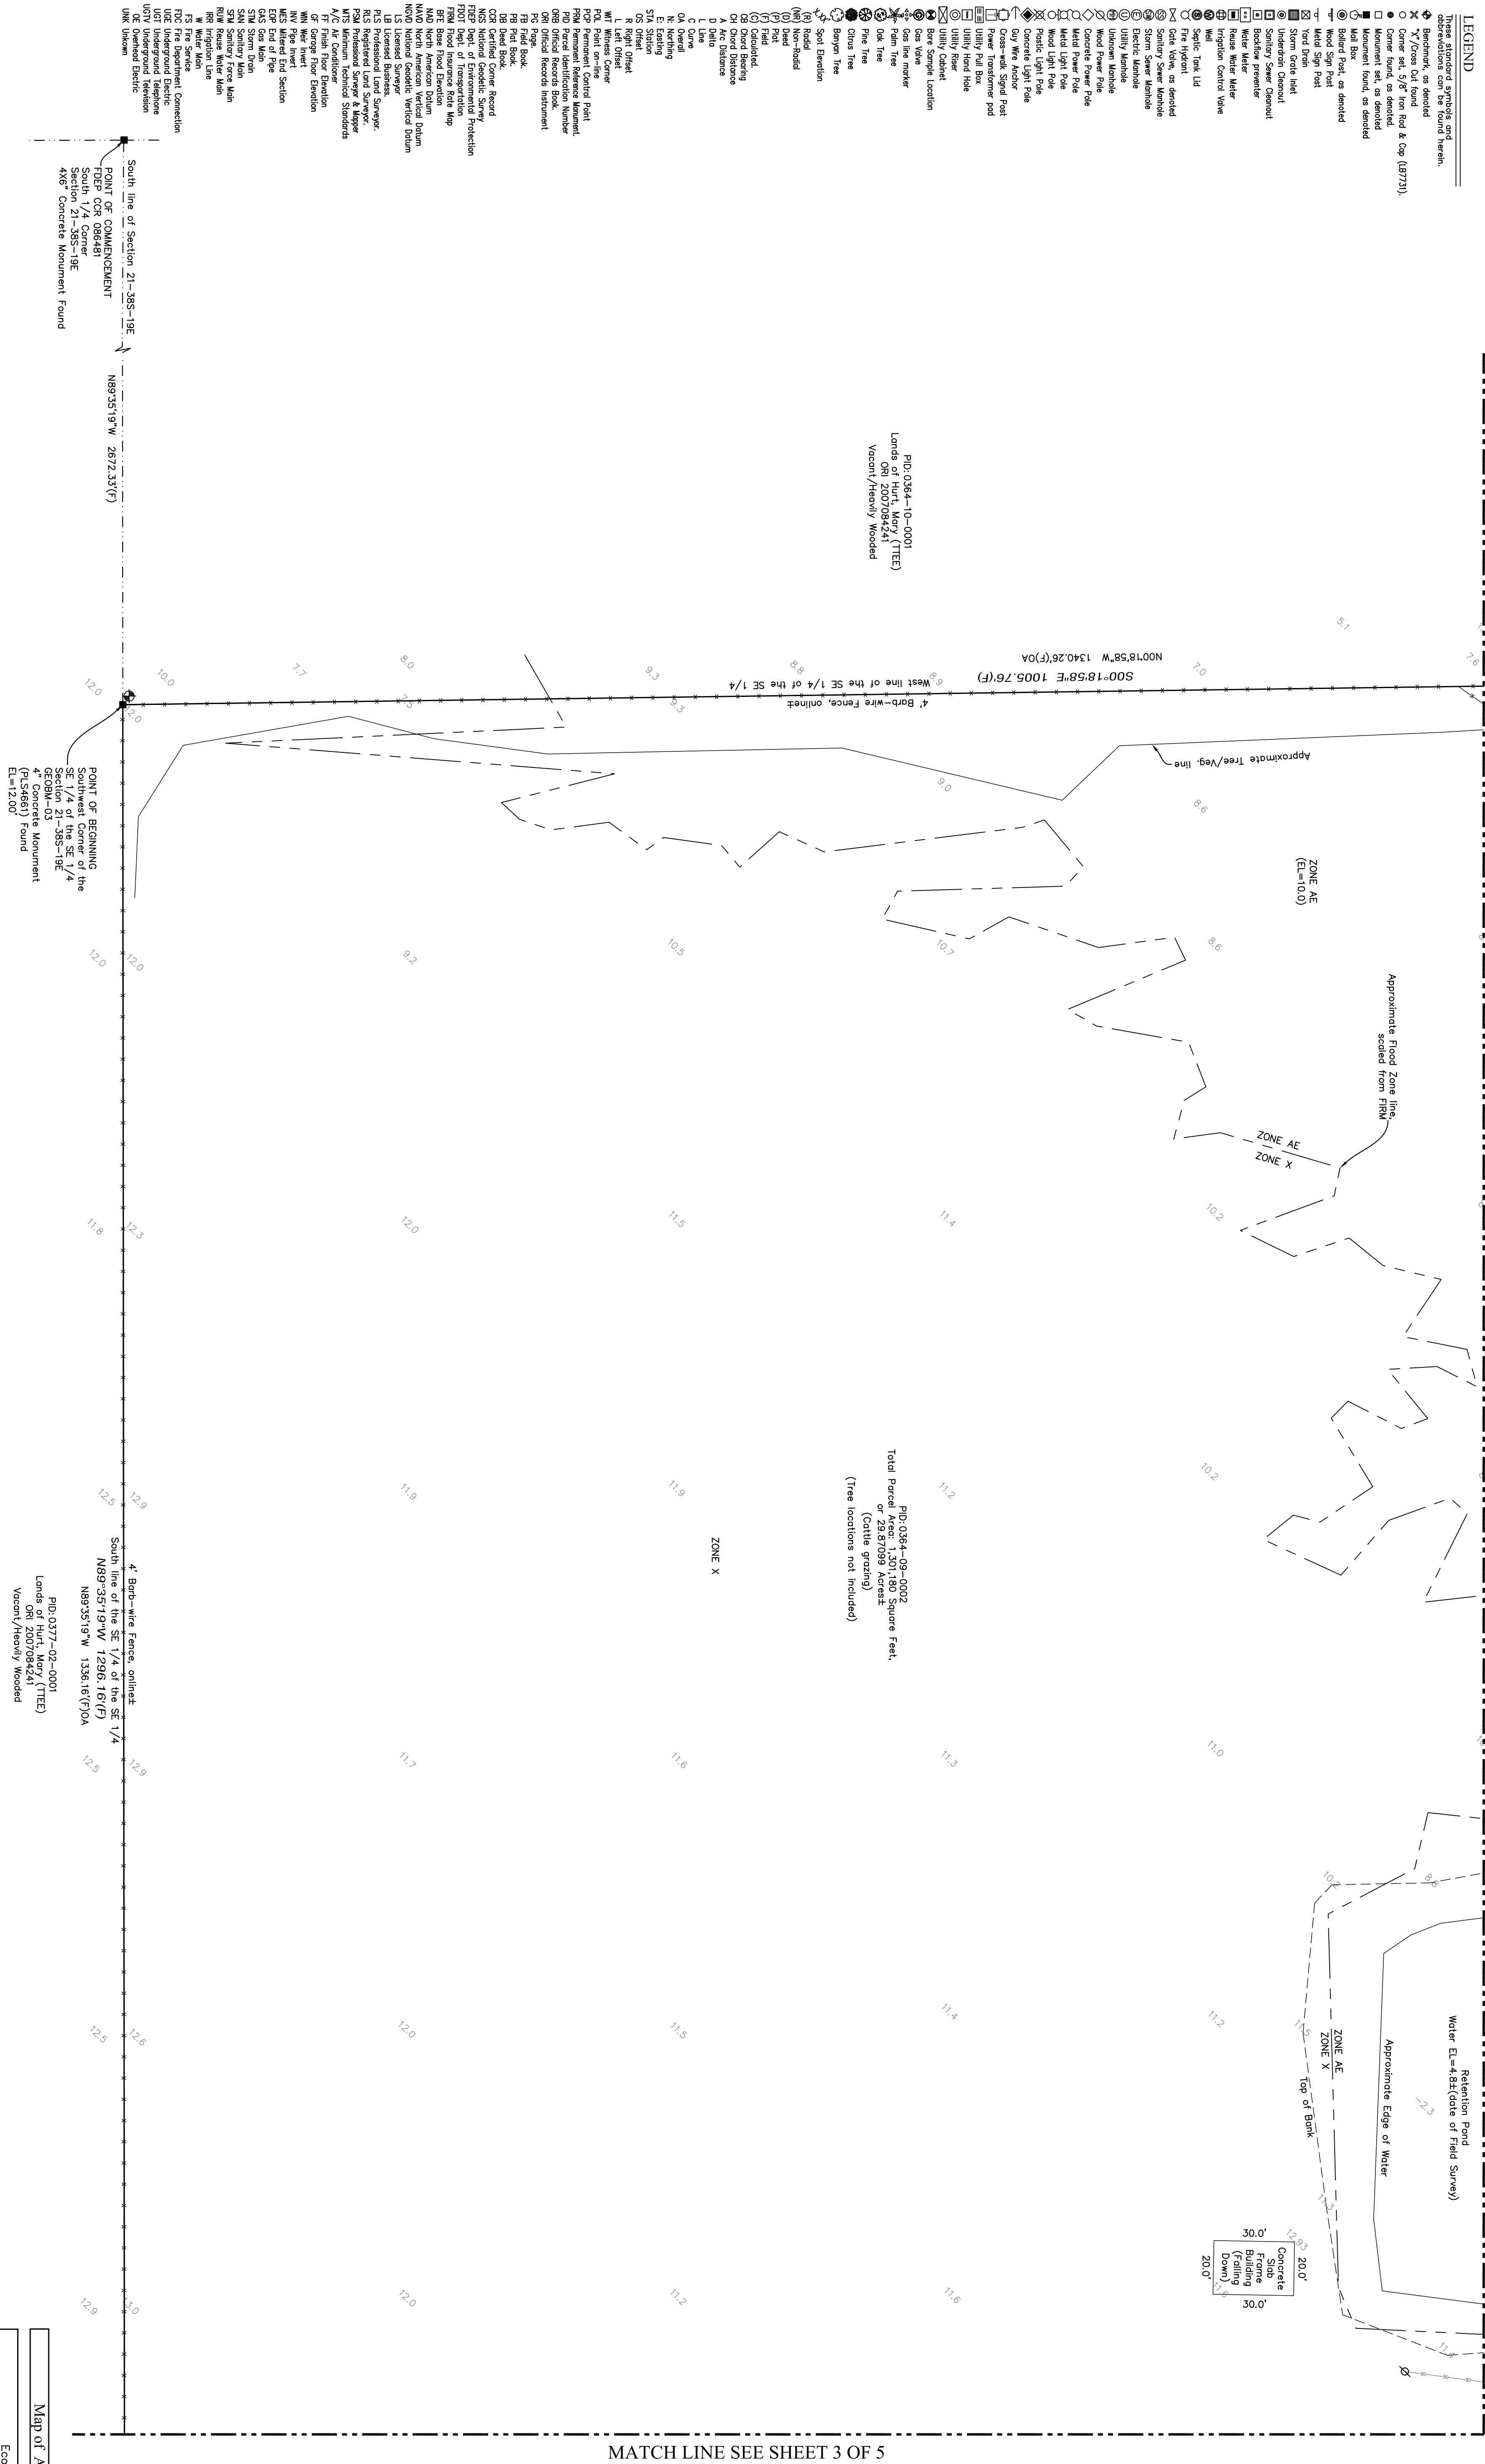

REVISION	DRAWN	DATE
1. Update Survey, add Grand Tree locations	DC	8/10/20
2.		
3.		
4.		

Map of ALTAPANS LAND TITLE SURVEY

CERTIFIED TO:

Economic Housing Development, LLC

SITING ADDRESS:

2201 KINGHITS TRAIL ROAD,
NOKOMIS, FLORIDA 34275

DATE: 4/28/2017 BY: -- NO: --

PROJECT NO.: 17080

SAC: 21 TYPE: S&B NO: 19 E

PATCHED NO: 0349-09-0002

APP	DC
DC	DC
DC	DC
DC	DC

GEO SURV 5/07 19th Street W.,
Bradenton, FL 34207
Tel. 877.401.3734
Fax 866.624.5163
info@geosurveygroup.com

www.geosurveygroup.com L.B. 7731

SEE SHEET 1 OF 5 FOR PARCEL DESCRIPTION AND REPORT
NOT VALID UNLESS CONTAINS ALL SHEETS

NOT VALID UNLESS CONTAINS ALL SHEETS


SHEET NO. | 3 of 5

These standard symbols and abbreviations can be found herein.

- [illegible]

MATCH LINE SEE SHEET 2 OF 5

MATCH LINE SEE SHEET 4 OF 5

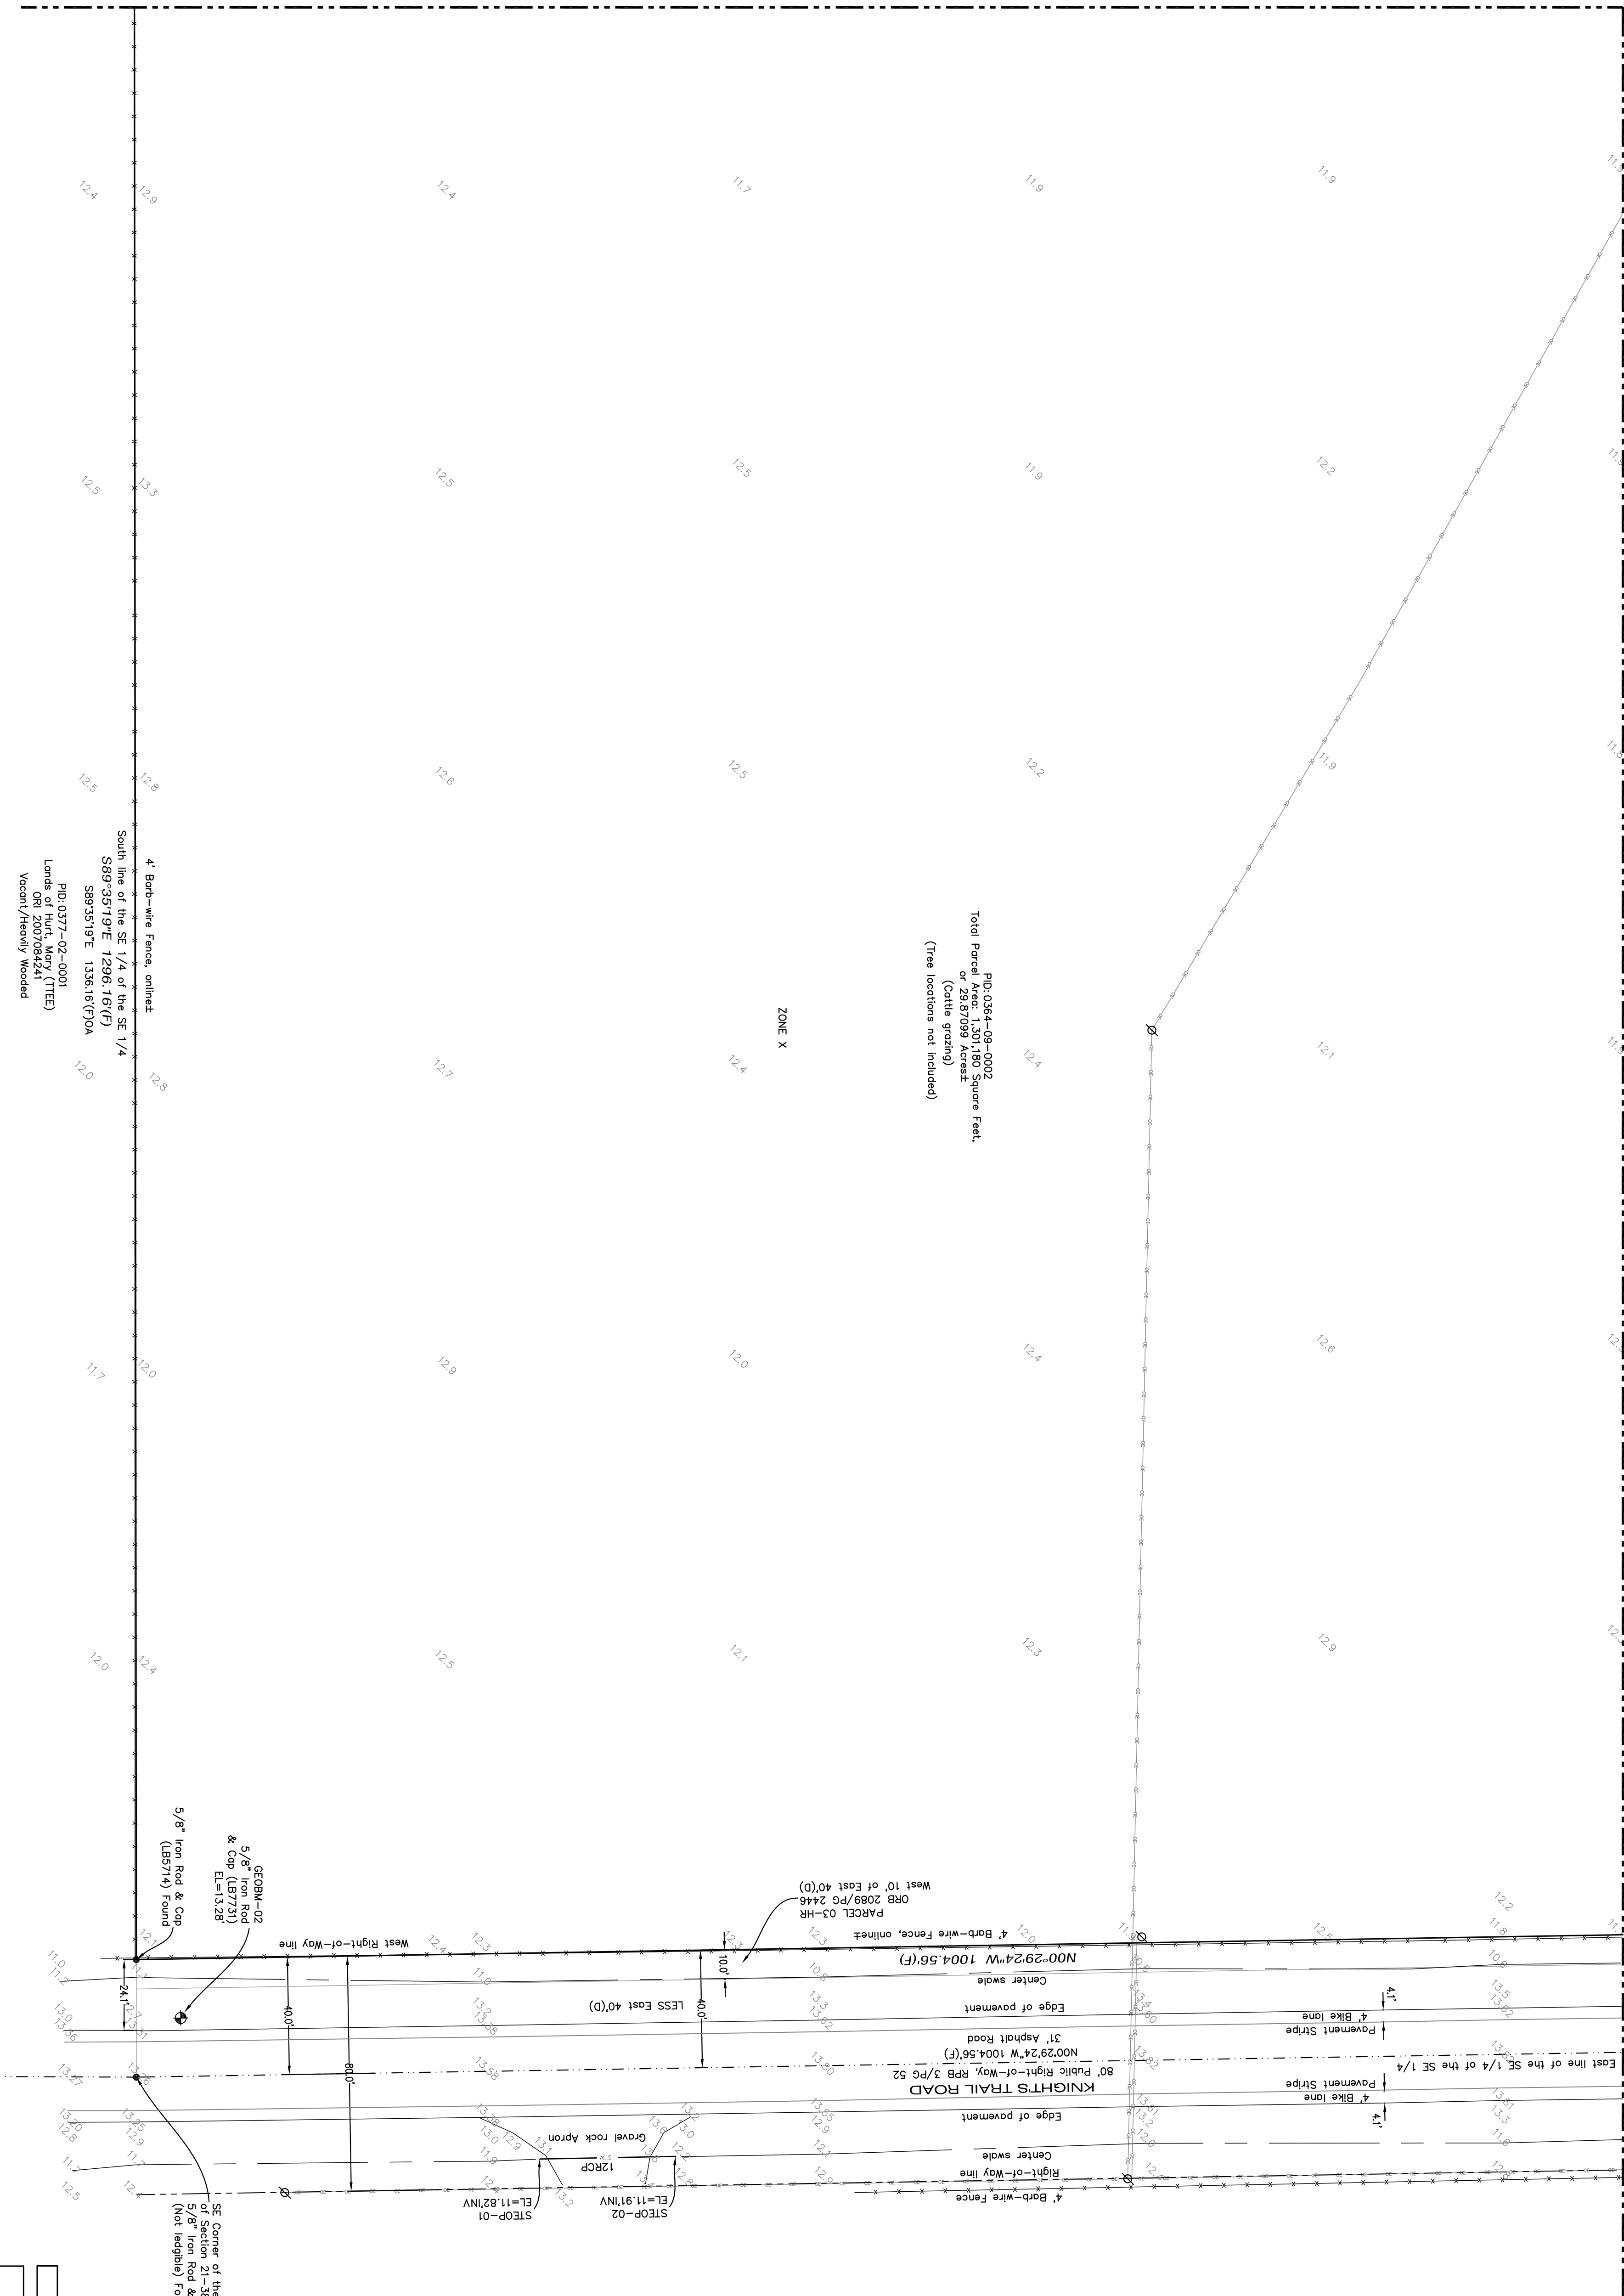

REVISION	DRAWN	DATE
1. Update Survey, add Grand Tree locations	DC	8/10/20
2		
3		
4		

Map of ALTA/NSPS LAND TITLE SURVEY

CERTIFIED TO:

Economic Housing Development, LLC

SITUS ADDRESS:

2201 KNIGHT'S TRAIL ROAD

NOKOMIS, FLORIDA 34275

DATE: 4/20/2017 H# ---- P# ----

PROTECTION# 707010

SIC: 21 TWA: 384 S: RG E: 19 E

PARCEL ID: 0384-09-0002

5/07 19th Street W/
Bradenton, Florida 34207

Tel: 877.407.3793
Fax: 866.624.5163

GEO SURV



SURVEYING.COM

WWW.GEOSURVING.COM

info@geosurvey.com

www.geosurvey.com

0' 30' 60'

GRAPHIC SCALE 1" = 30' (US Survey Feet)

© COPYRIGHT Geosurv, LLC, 2017. All Rights Reserved

GRAPHIC SCALE 1" = 30' (US Survey Feet)

© COPYRIGHT Geosury, LLC, 2017. All Rights Reserved


SEE SHEET 1 OF 5 FOR PARCEL DESCRIPTION AND REPORT
NOT VALID UNLESS CONTAINS ALL SHEETS

SHEET NO. 4 of 5

ET NO. 4 of 5

SEE SHEET 1 OF 5 FOR PARCEL DESCRIPTION AND REPORT
NOT VALID UNLESS CONTAINS ALL SHEETS

SHEET NO.	5 of 5
-----------	--------

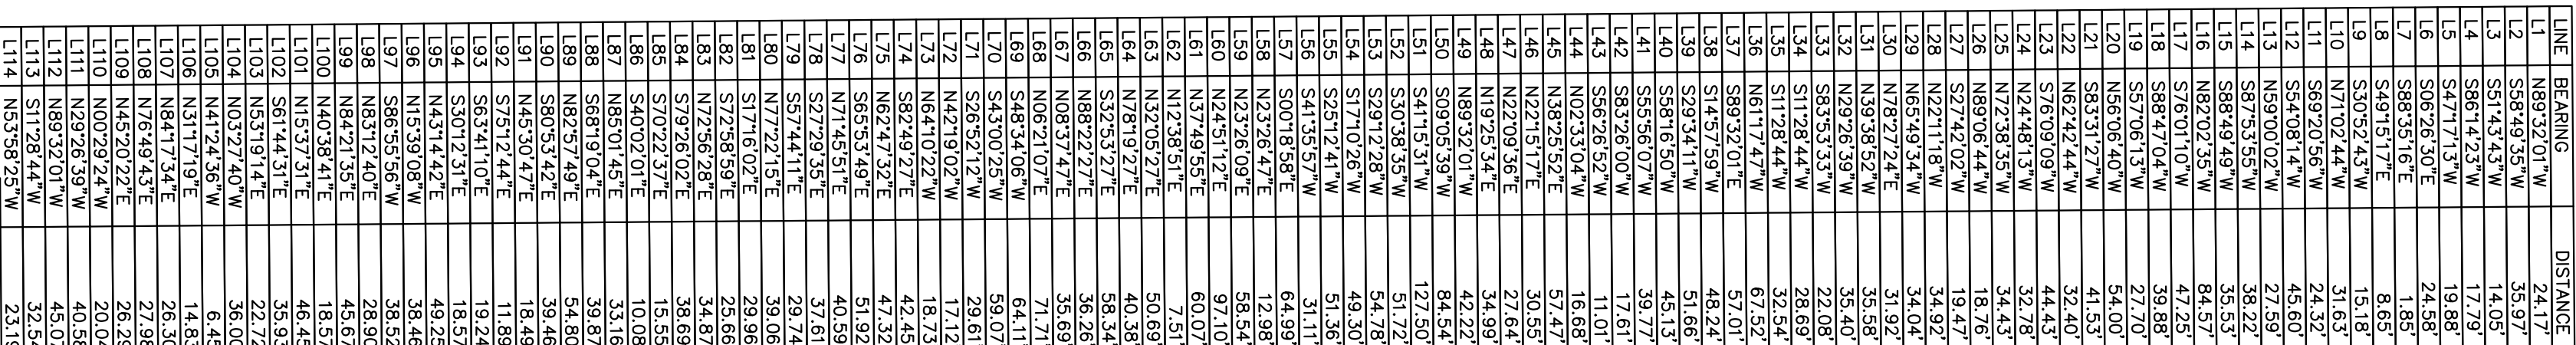

Map of ALTANPANS LAND TITLE SURVEY	
CERTIFIED TO:	
Economic Housing Development, LLC	
SITUS ADDRESS: 2201 KINGH'S TRAIL ROAD, NOKOMIS, CALIFORNIA 94705	
DATE: <u>4/26/2012</u> BY: _____ FOR: _____ PROJECT NO.: <u>170000</u> SIC: <u>21</u> TWP: <u>38 S.</u> RGE: <u>19 E.</u> PARCEL ID: <u>0354-09-0002</u>	GEO ID# _____ D/C _____ DATE _____ HN _____