


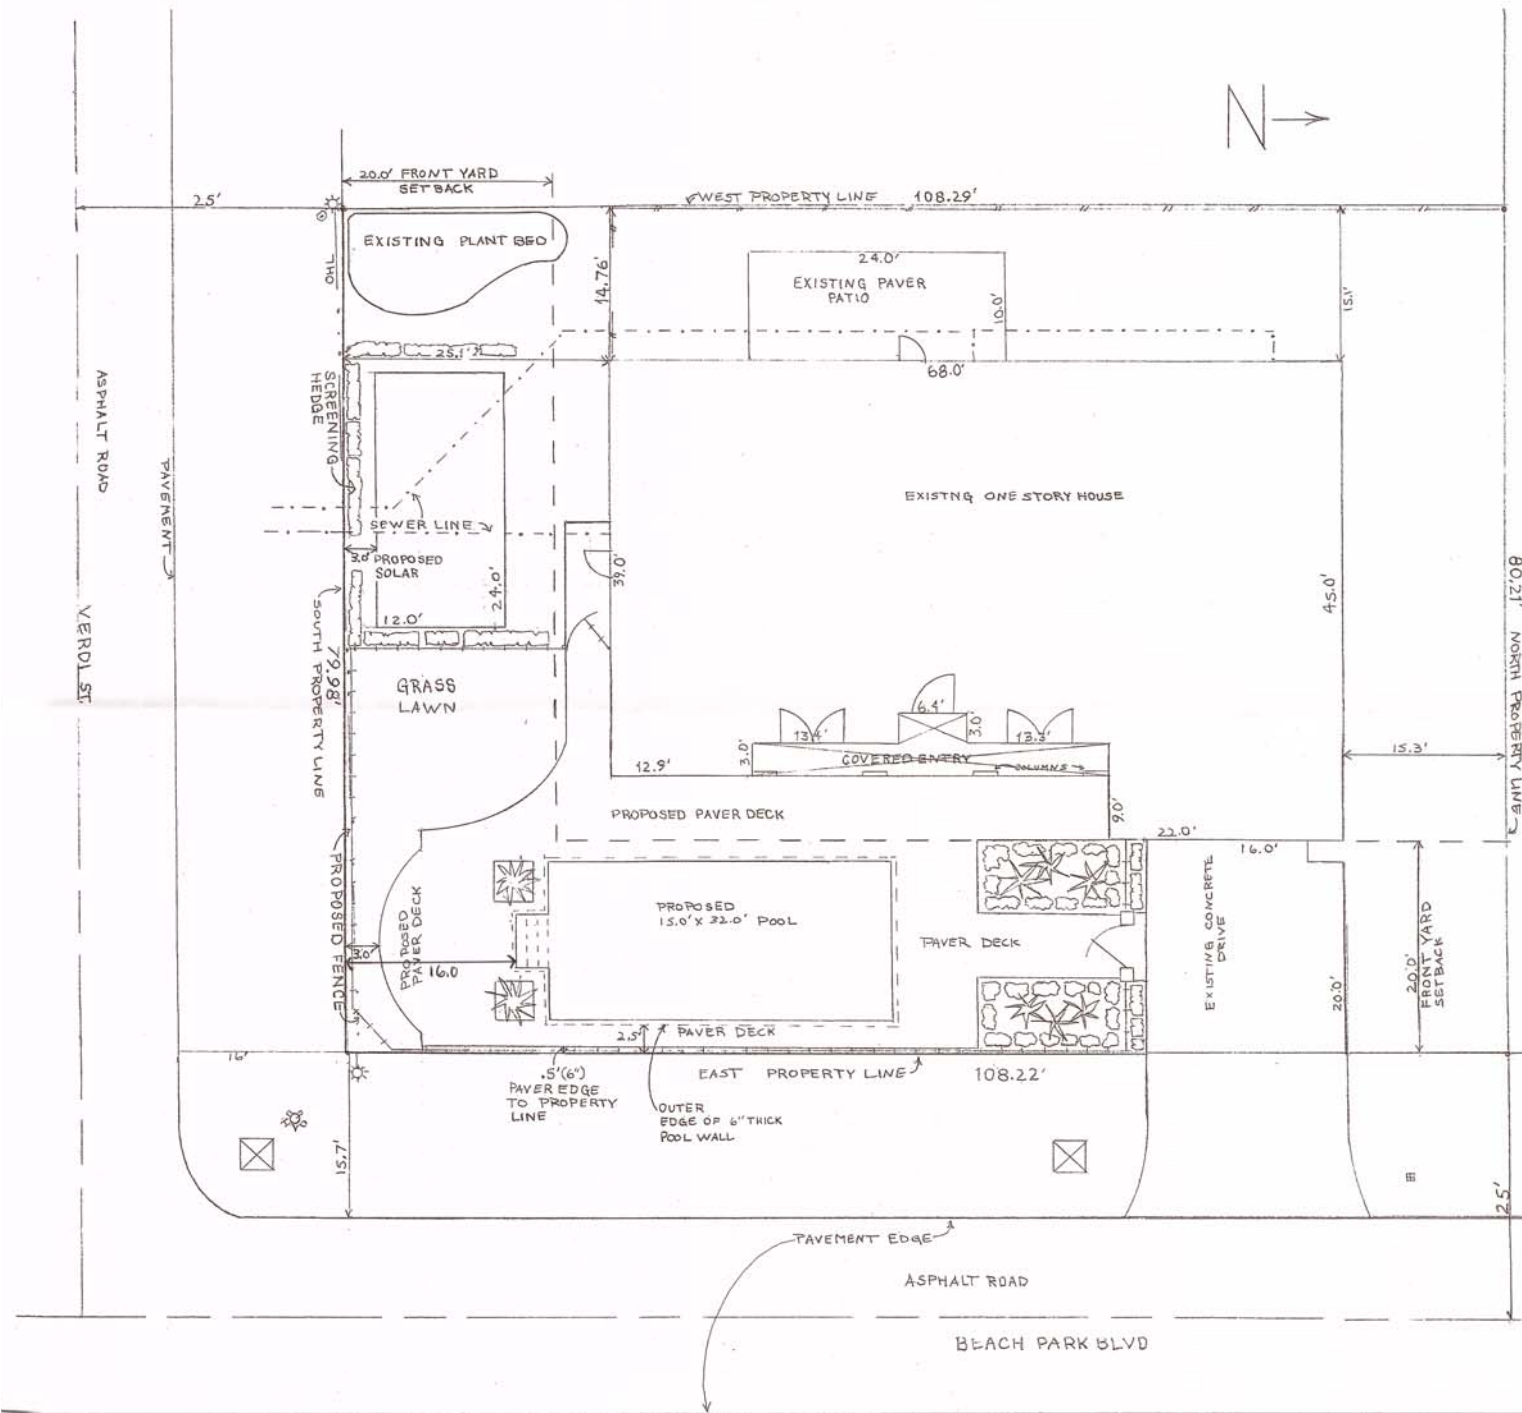

LEGEND

- IRON ROD
- * LIGHT POLE
- ☒ CATCH BASIN
- ⊙ TELEPHONE BOX
- ⊞ WATER METER
- ⊞ FIRE HYDRANT
- OVERHEAD STREETLIGHT LINE
- WOOD FENCE
- 4' HIGH ALUMINUM FENCE
- 20' FRONT YARD SETBACK
- SEWER LINE

PROPERTY DESCRIPTION

HOMEOWNERS:
 RON & LISE JUNEMAN
 ADDRESS:
 422 BEACH PARK BLVD.
 VENICE, FL 34285
 PARCEL ID # 0177-01-0019
 ZONING: RSF3
 FLUM: LOW DENSITY RESIDENTIAL
 PARCEL SIZE: 8640 SF

SCALE 1/8" = 1'

RECEIVED
 AUG 09 2017
 PLANNING & ZONING