




LEGEND

- IRON ROD
- * LIGHT POLE
- ☒ CATCH BASIN
- ⊙ TELEPHONE BOX
- ⊞ WATER METER
- ⊞ FIRE HYDRANT

- OVERHEAD STREETLIGHT LINE
- WOOD FENCE
- 4' HIGH ALUMINUM FENCE
- 20' FRONT YARD SETBACK
- SEWER LINE

PROPERTY DESCRIPTION

HOMEOWNERS:
RON & LISE JUNEMAN
ADDRESS:
422 BEACH PARK BLVD.
VENICE, FL 34285
PARCEL ID # 0177-01-0019
ZONING: RSF3
FLUM: LOW DENSITY RESIDENTIAL
PARCEL SIZE: 8640 SF

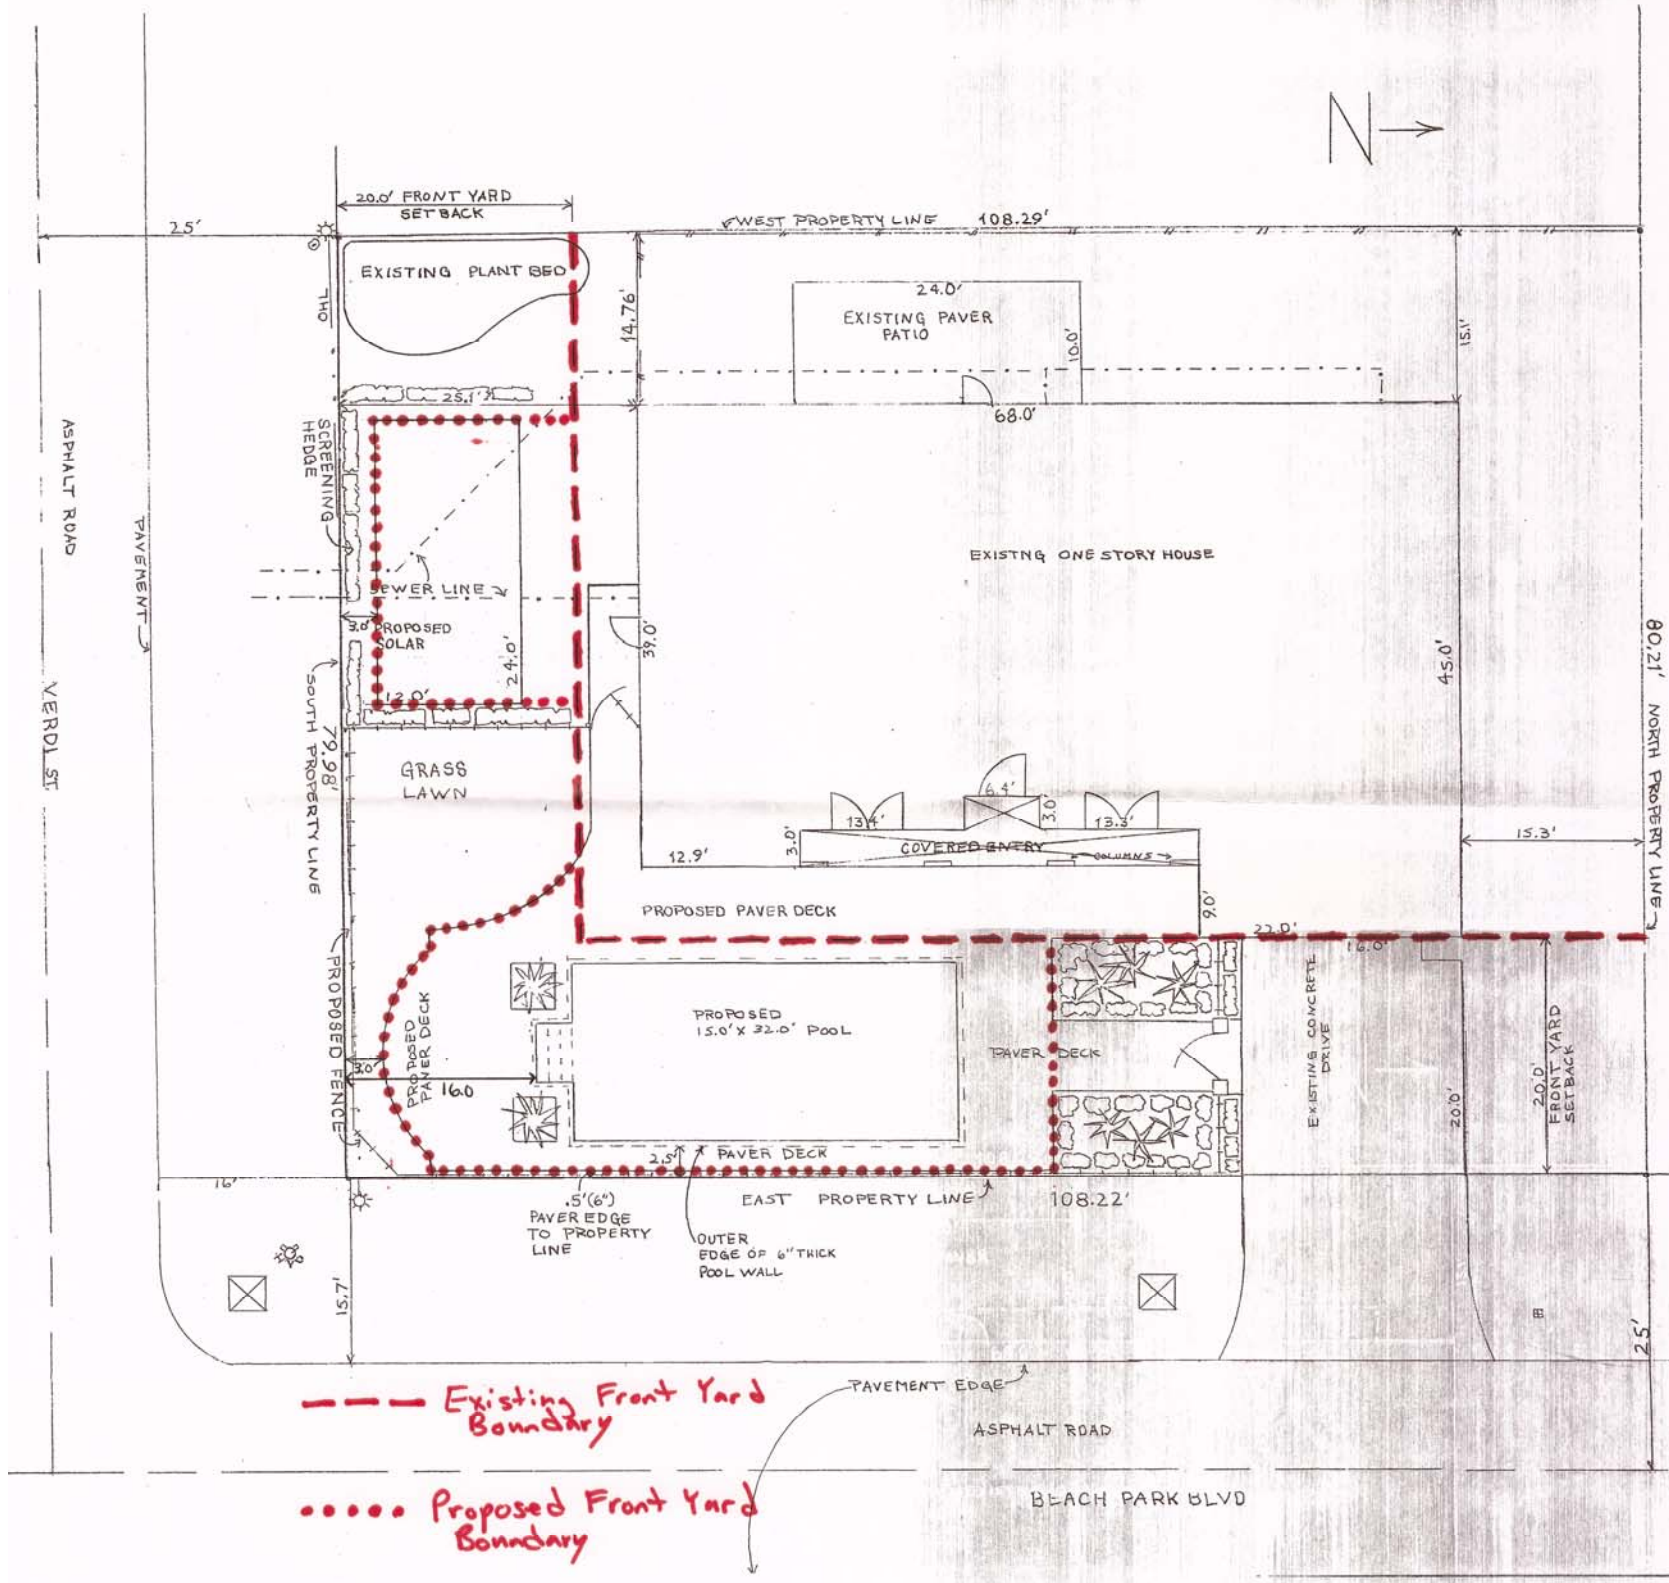

--- Existing Front Yard Boundary
..... Proposed Front Yard Boundary

RECEIVED
AUG 31 2017
PLANNING & ZONING

17-03VZ

SCALE 1/8" = 1'