


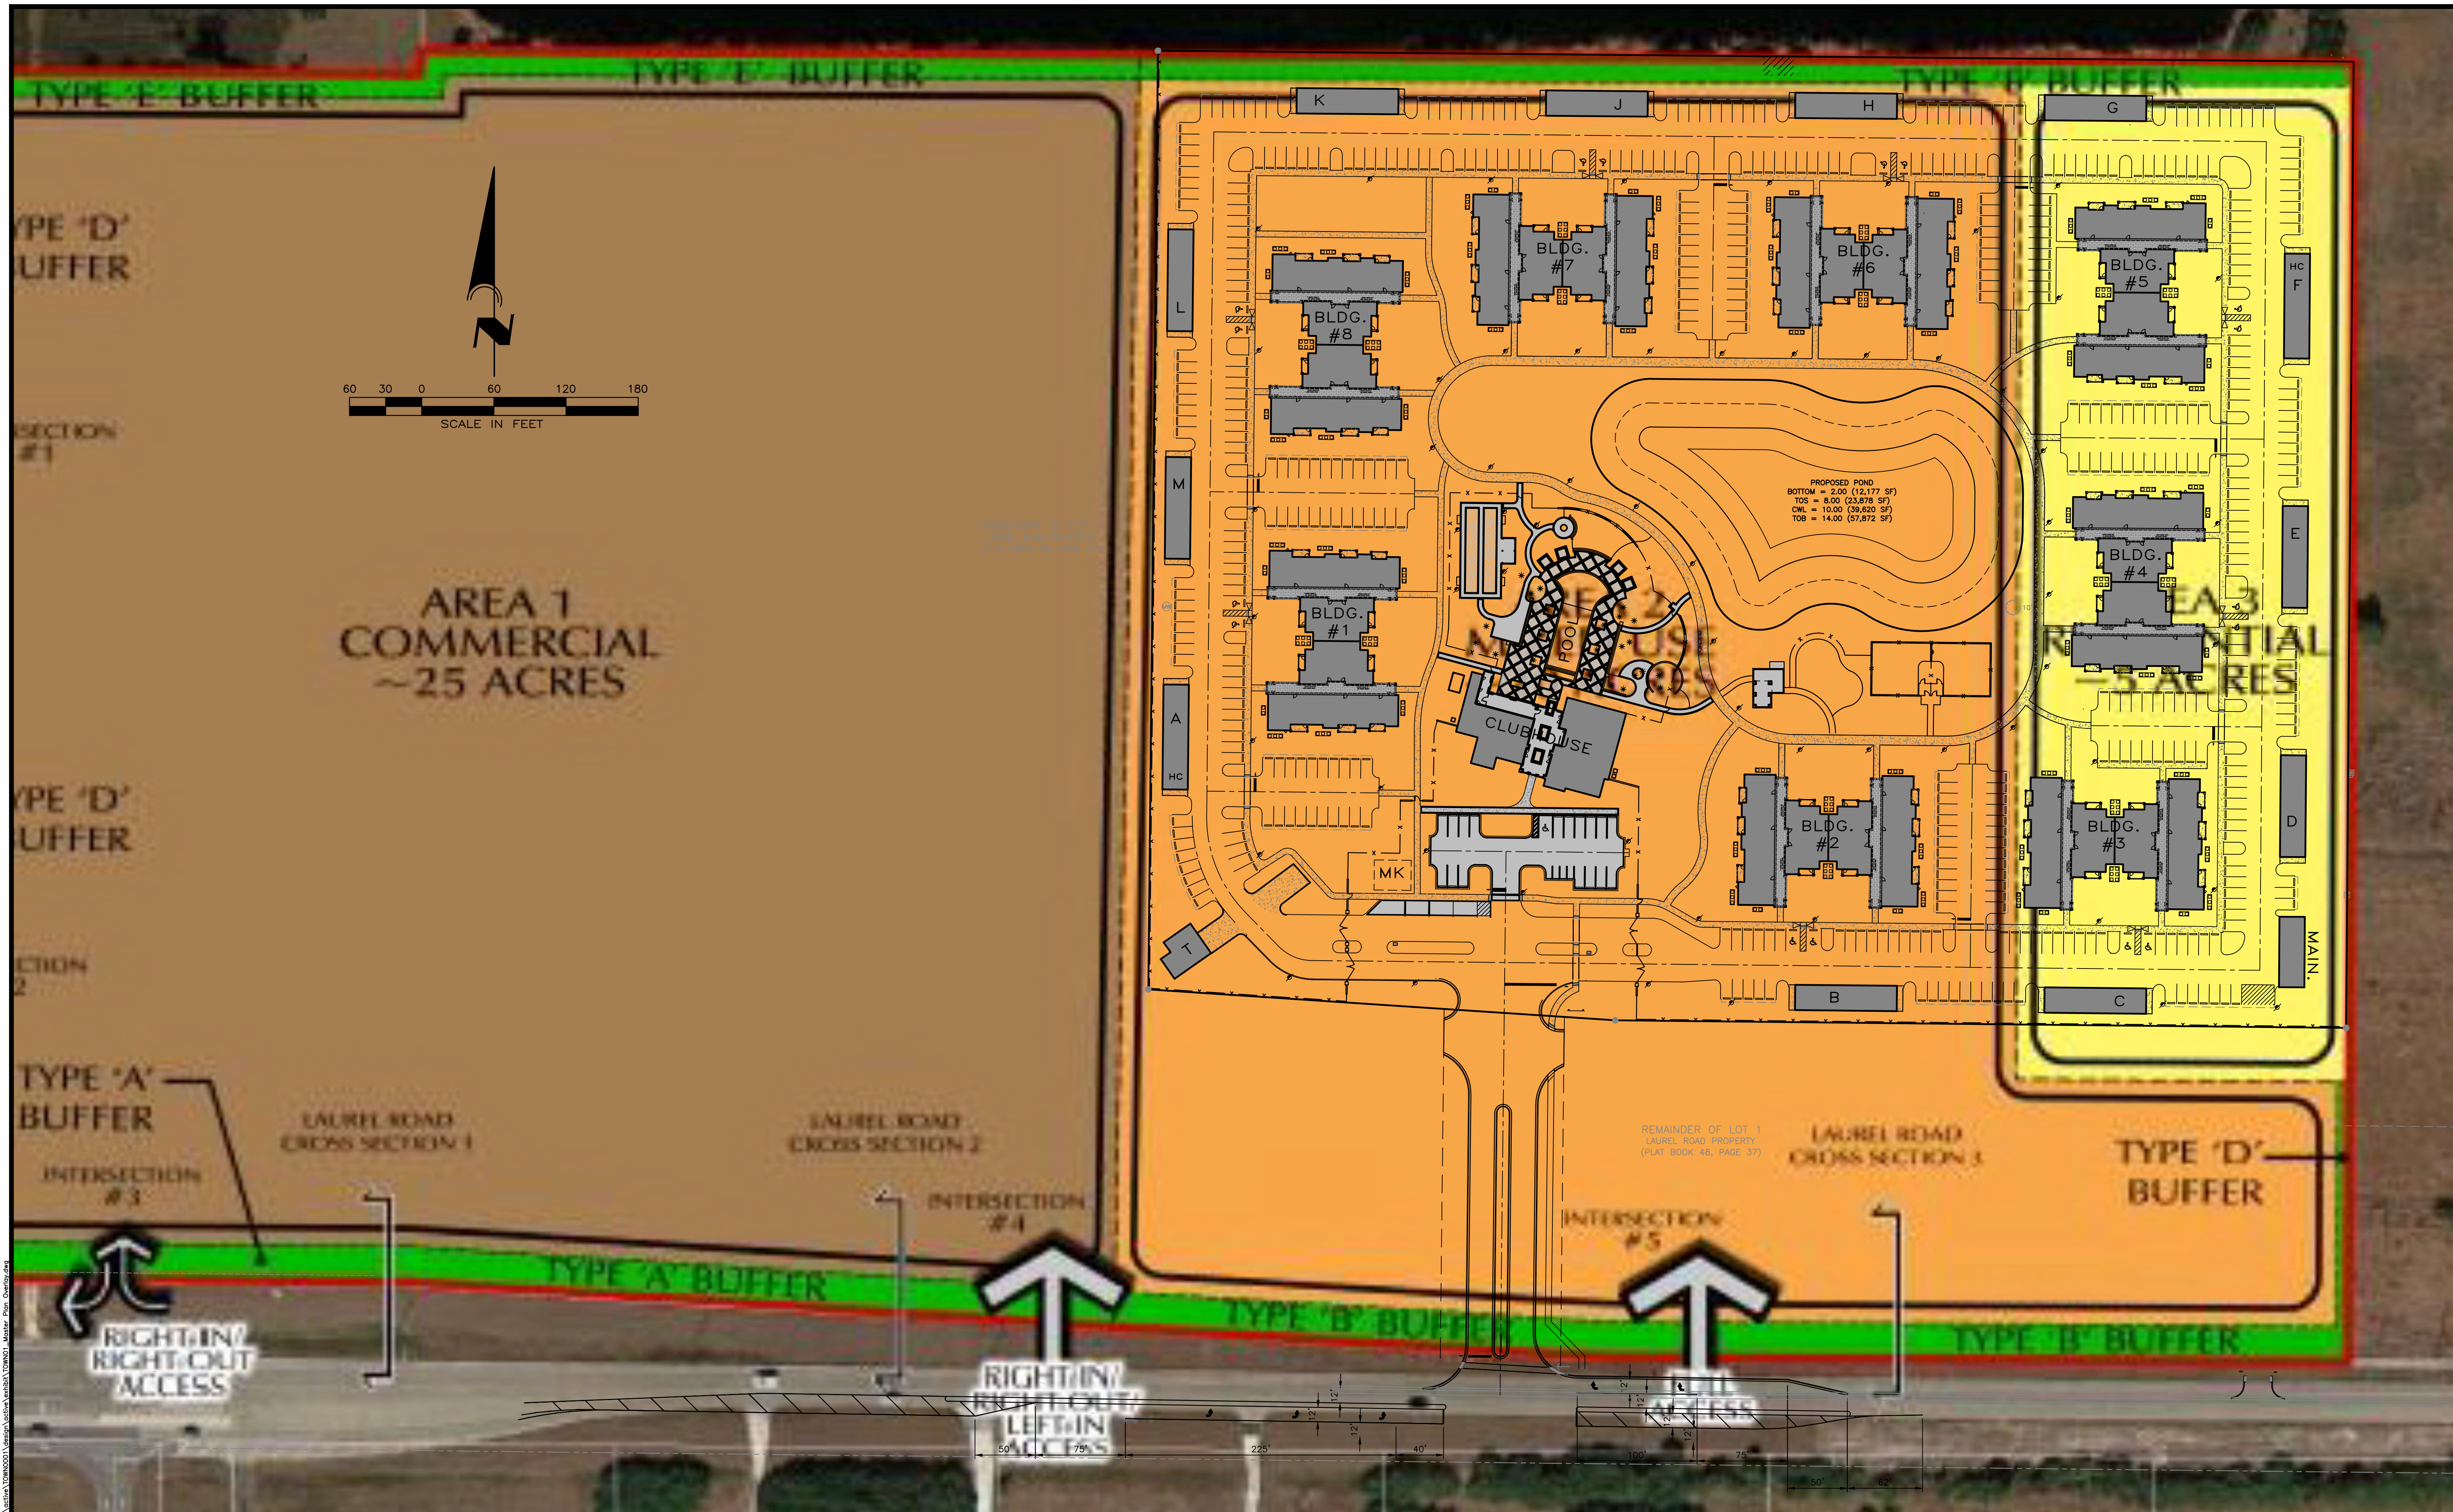

This 13 Jul 2017 - 11:03am \\s\projects\TOWN001\design\setback\TOWN01_Master_Plan_Overlay.dwg

CALL BEFORE YOU DIG!
"SUNSHINE STATE ONE-CALL CENTER"
1-800-432-4770
THE CONTRACTOR SHALL NOTIFY "SUNSHINE STATE ONE-CALL CENTER" AND ALL OTHER UTILITIES FOR LOCATION OF EXISTING FACILITIES PRIOR TO BEGINNING CONSTRUCTION.

REVISIONS		
BY	DATE	DESCRIPTION

ENGINEERING, INC.
8340 CONSUMER COURT
SARASOTA, FL 34240
ED #4334
PHONE: (941) 377-9178

PROJ:	APPROVED BY:		DRAWN BY:
SCALE:			CAD FILE:
DATE:			JOB NO:
CLIENT:			DRWG. NO:
DESC:			