



North Elevation

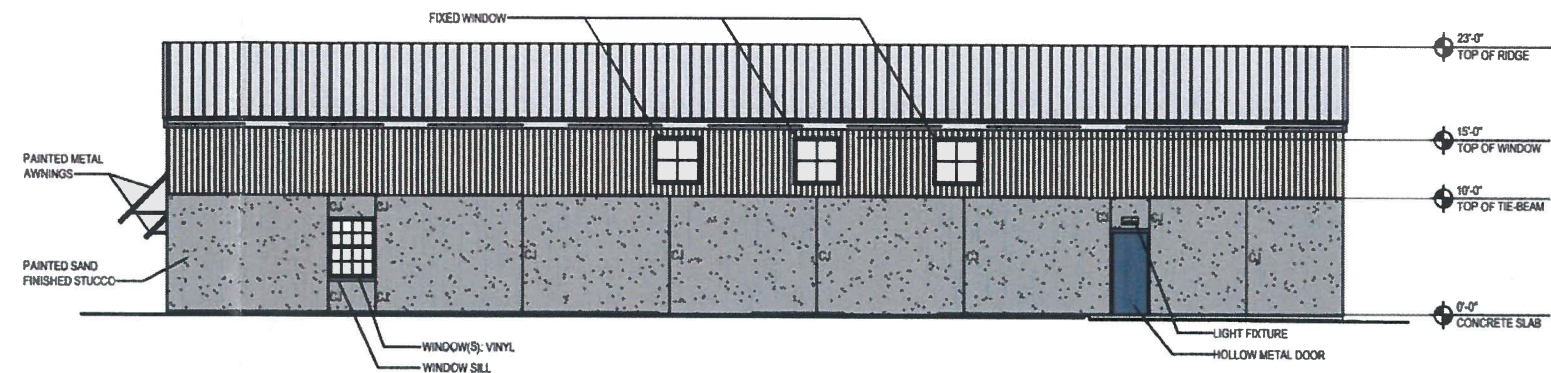

West Elevation



South Elevation

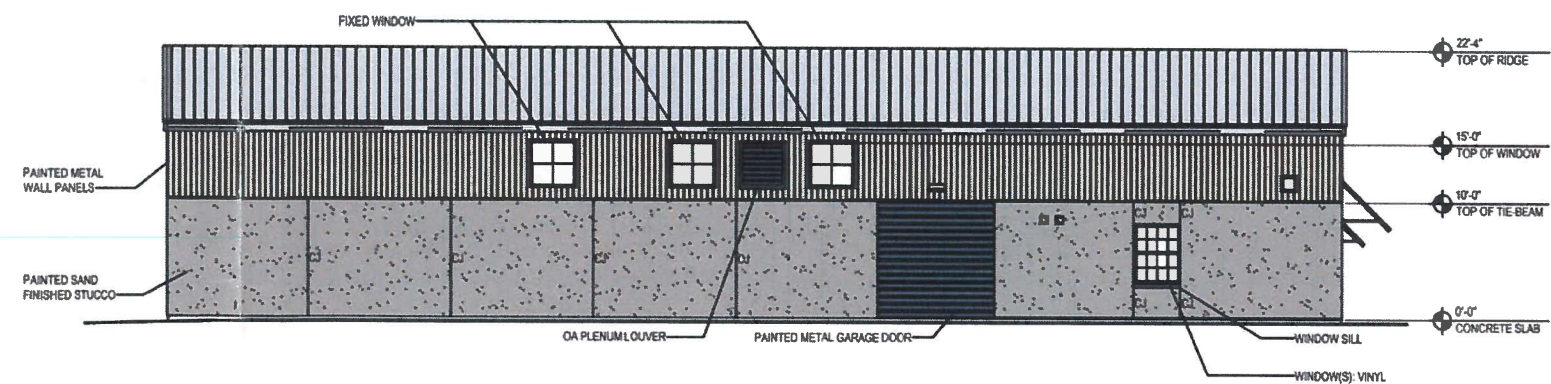

East Elevation

RECEIVED

AUG 29 2017

PLANNING & ZONING

## Triple Dee Buildings 1 & 2

## Elevations