



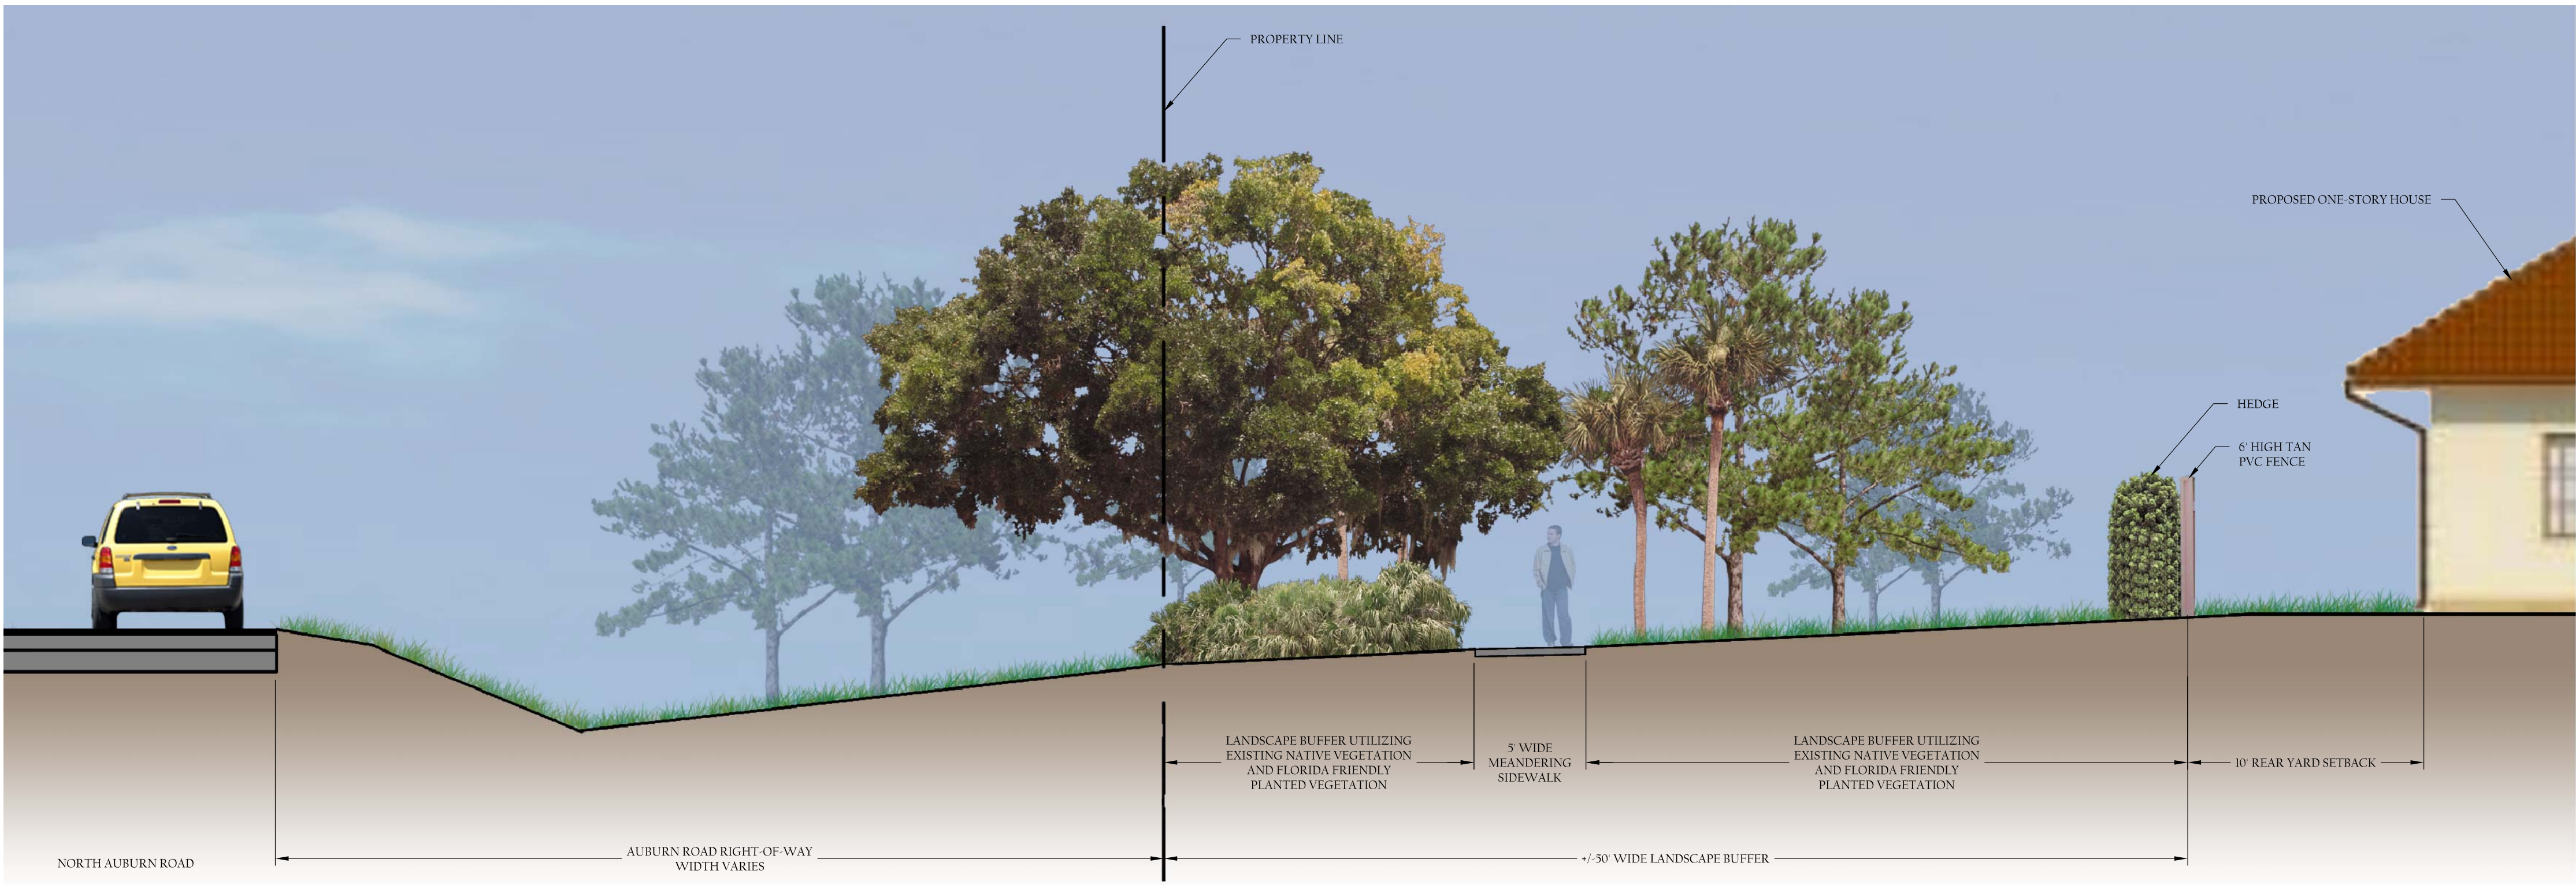


NORTH AUBURN ROAD LANDSCAPE BUFFER SECTION

NTS

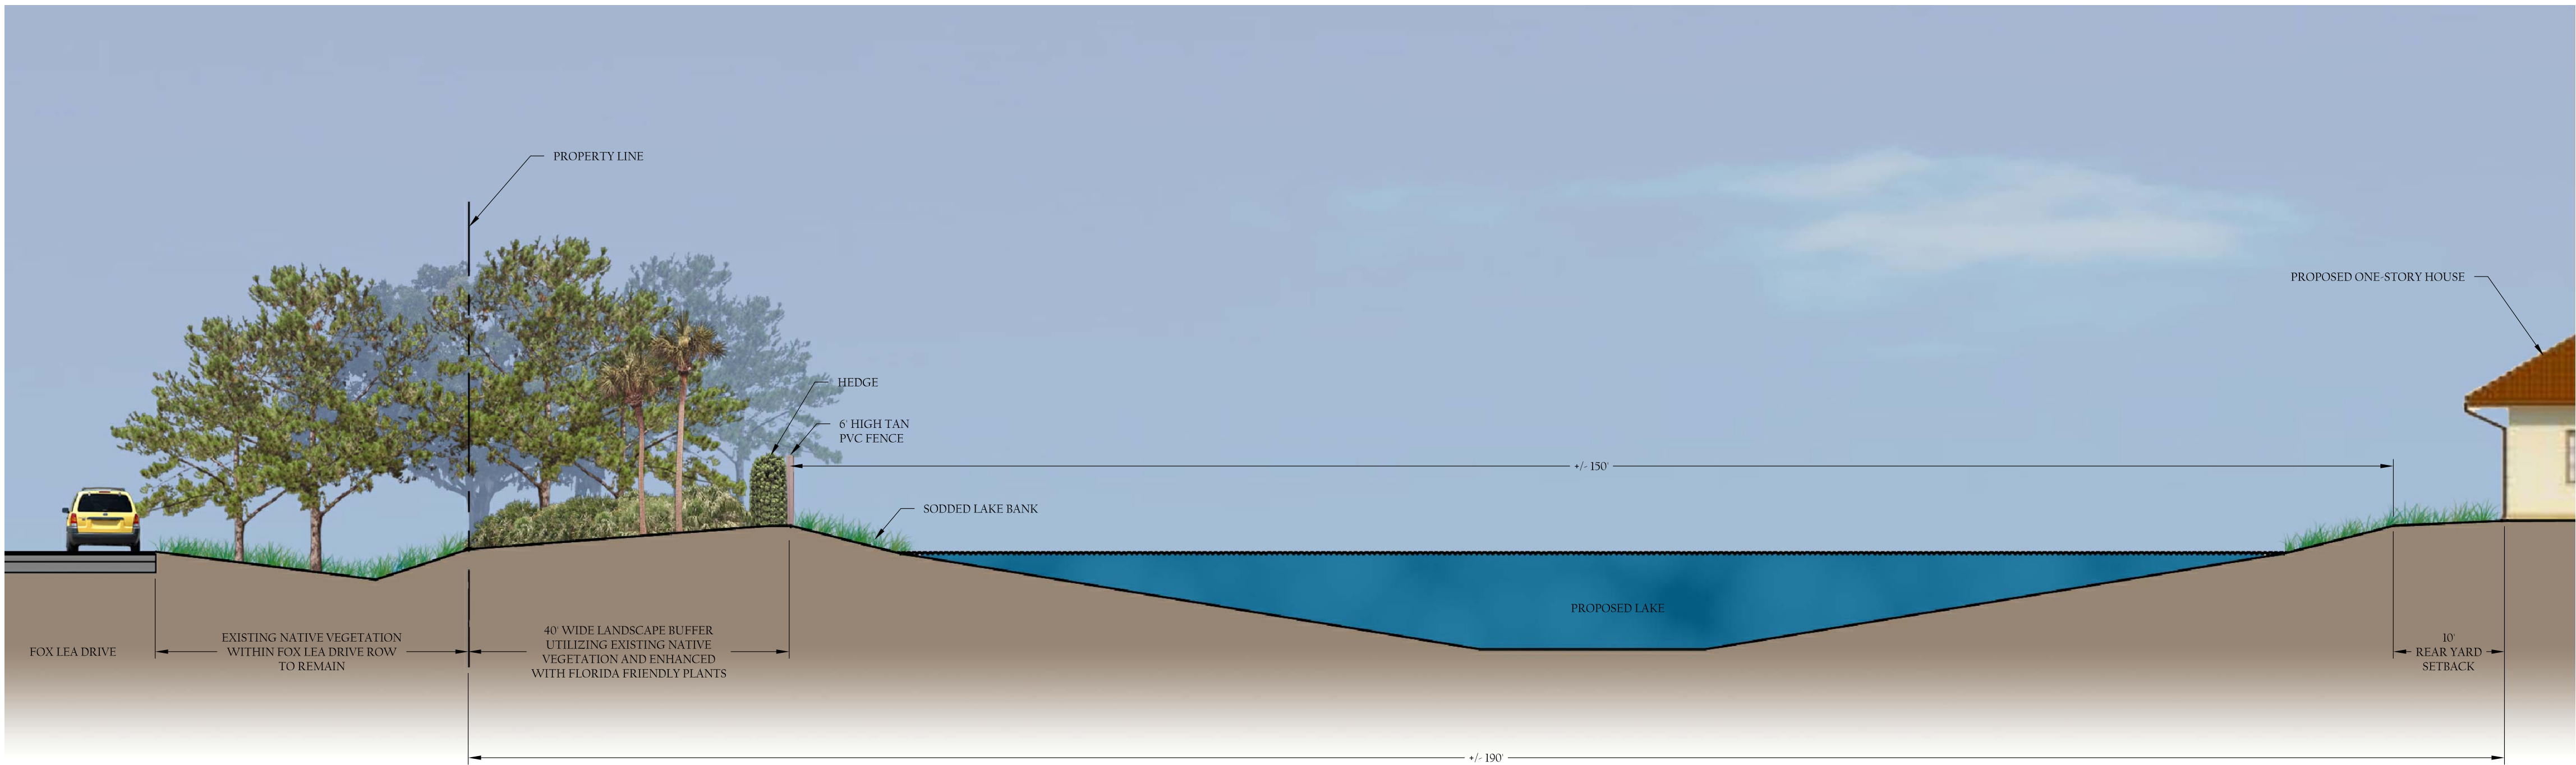


FOX LEA DRIVE LANDSCAPE BUFFER SECTION

NTS

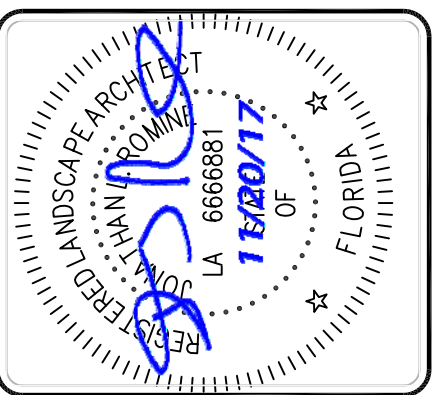

REVISIONS		DATE
DESCRIPTION		
NO.	DESCRIPTION	DATE
R1		
R2		
R3		
R4		
R5		
R6		

DATE:	11-16-17
PROJECT NO.	1182-42
FILE NO.	1182-42-LSP.dwg
SCALE:	AS SHOWN

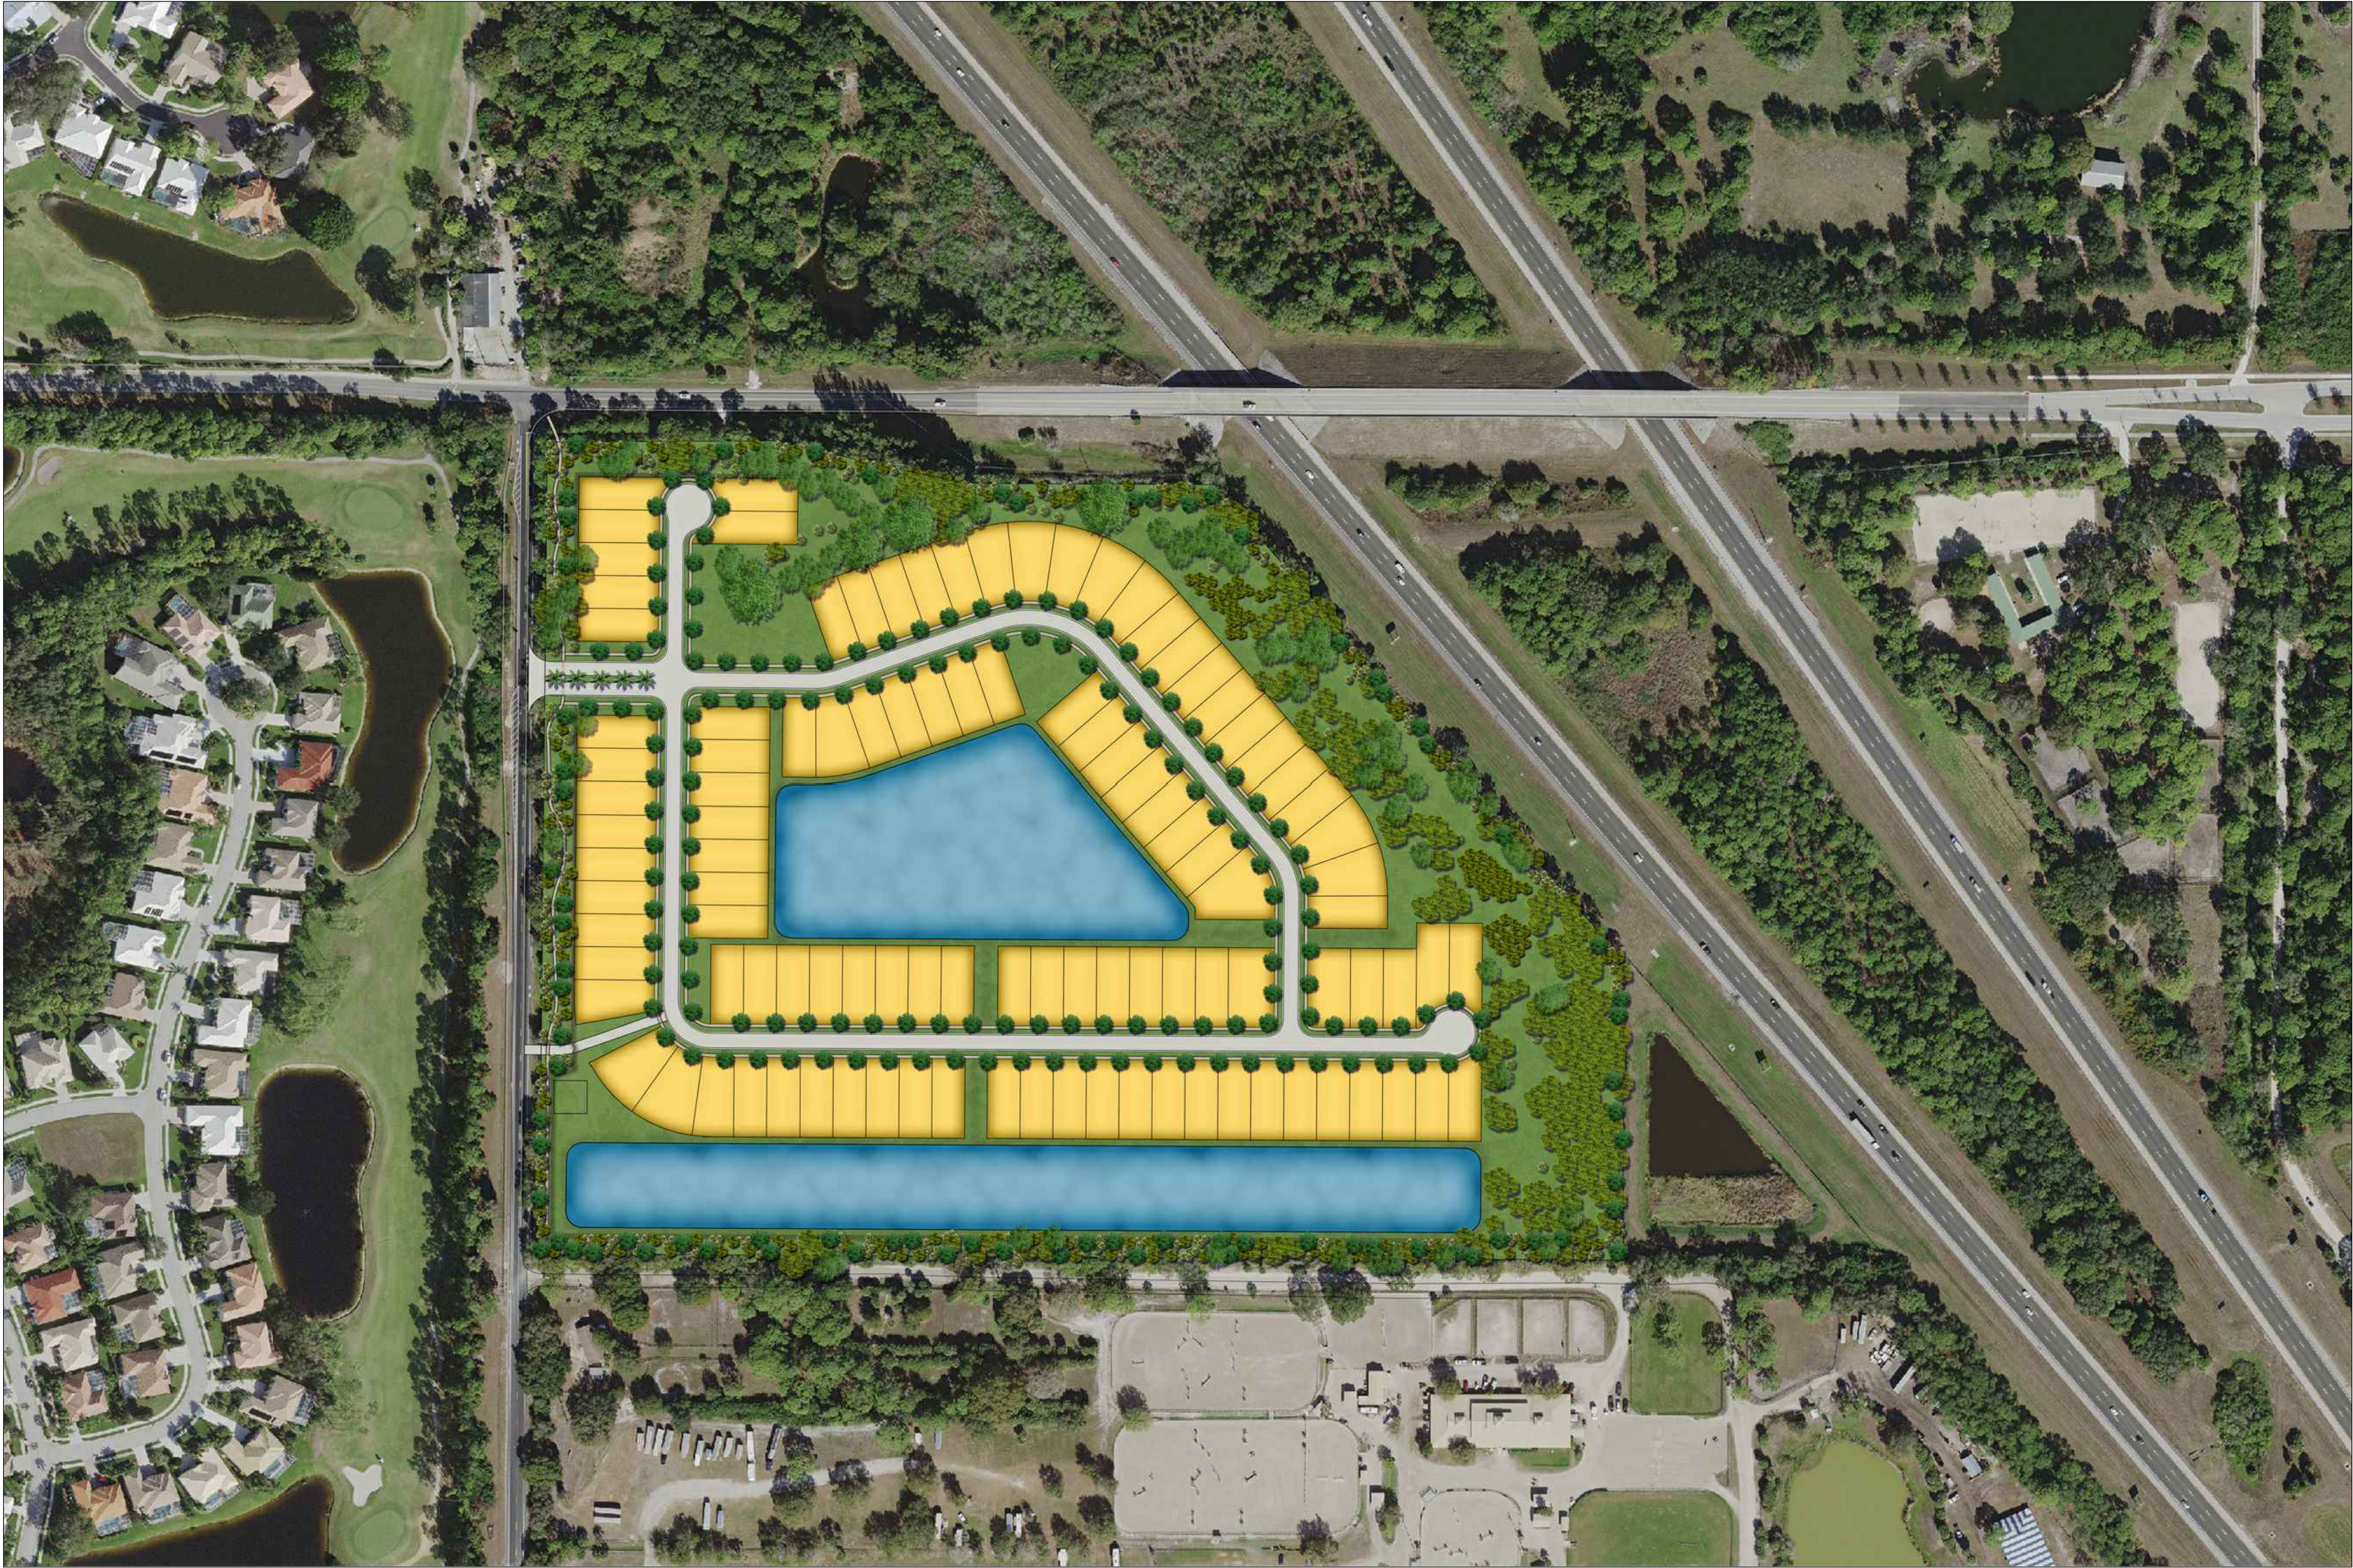

Engineering ~ Environmental
Water Resource
4360 W. Linebaugh Ave.
Folsom, CA 95630
8043 Cooper Creek Blvd., Suite 210
University Park, Florida 34201
www.wraengineering.com CA 0007652
Phone: 913.265.3130 941.275.9721

REVISIONS		NO.	DATE	DESCRIPTION	BY
6					
5					
4					
3					
2					
1					