
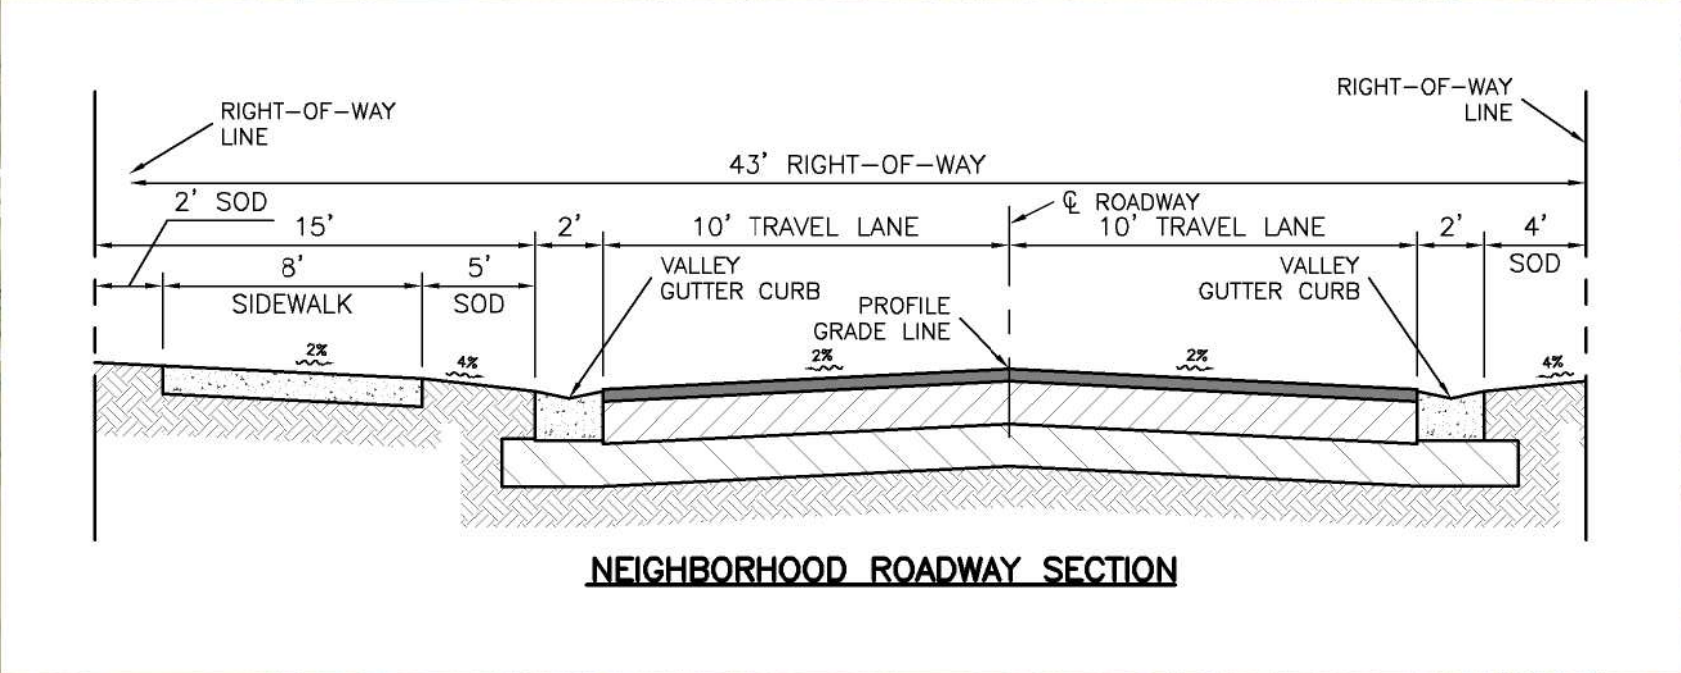


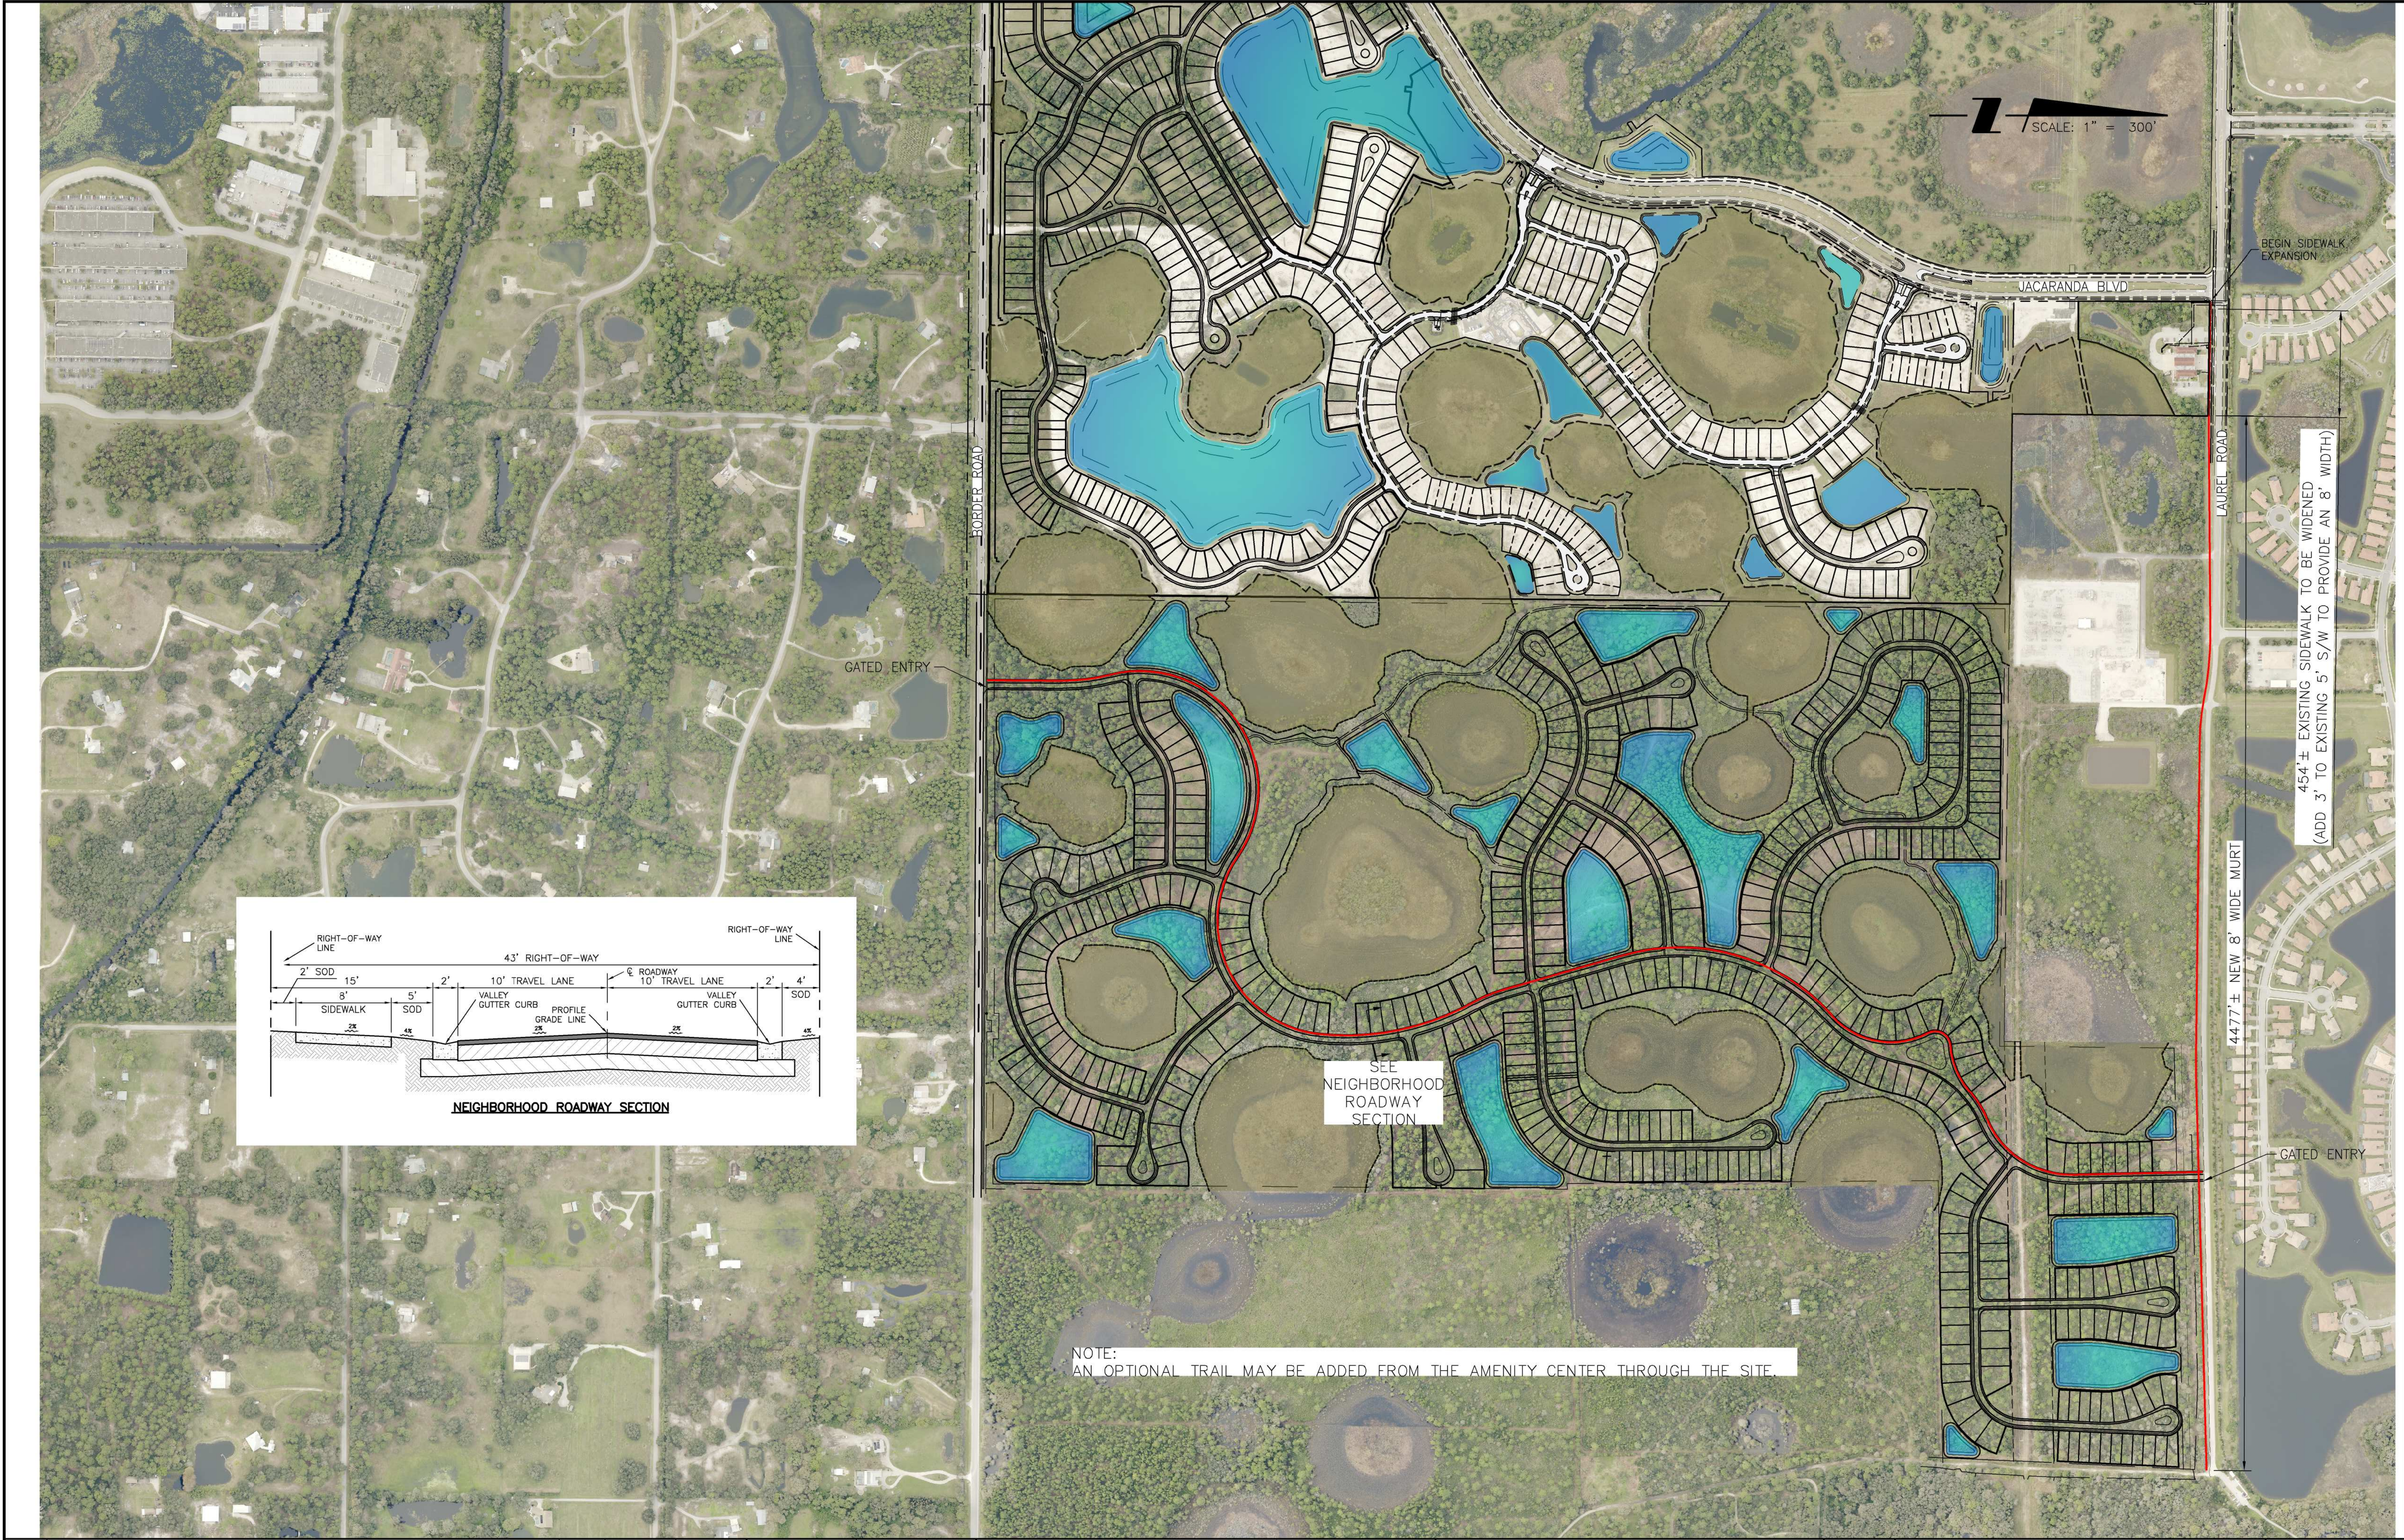

				ACTIVITY		INITIALS/EMP. NO.	DATE	CLIENT: NEAL COMMUNITIES OF SOUTHWEST FLORIDA, LLC		DATE: 2018-02	TITLE: MURT EXHIBIT			
				DESIGNED BY:			2018-02	PROJECT: HURT (SJMR)		HORIZONTAL SCALE:	INDEX NUMBER: 215614167_02C_801EX		SHEET NUMBER: 1 OF 1	
				DRAWN BY:			2018-02							
				CHECKED BY:										
				CONTRACT ADMIN. BY:						VERTICAL SCALE:				
				WM APPROVED BY:						SCALE: HORIZ. 1"=30' VERT. 1"=30'	CROSS REFERENCE FILE NO.: PROJECT NUMBER: 215614167			
ΔREV. NO.		REVISION		DATE	DRAWN BY / EMP. NO.	CHECKED BY / EMP. NO.	WM APPROVED BY:		6900 Professional Parkway East, Sarasota, FL 34240-8414 Phone 941-907-6900 • Fax 941-907-6910 Certificate of Authorization #27013 • www.stantec.com		The Contractor shall verify and be responsible for all dimensions. DO NOT locate the drawing - any errors or omissions shall be reported to Stantec without delay. The Copyright to all designs and drawings are the property of Stantec. Reproduction or use for any purpose other than that authorized by Stantec is forbidden.			