


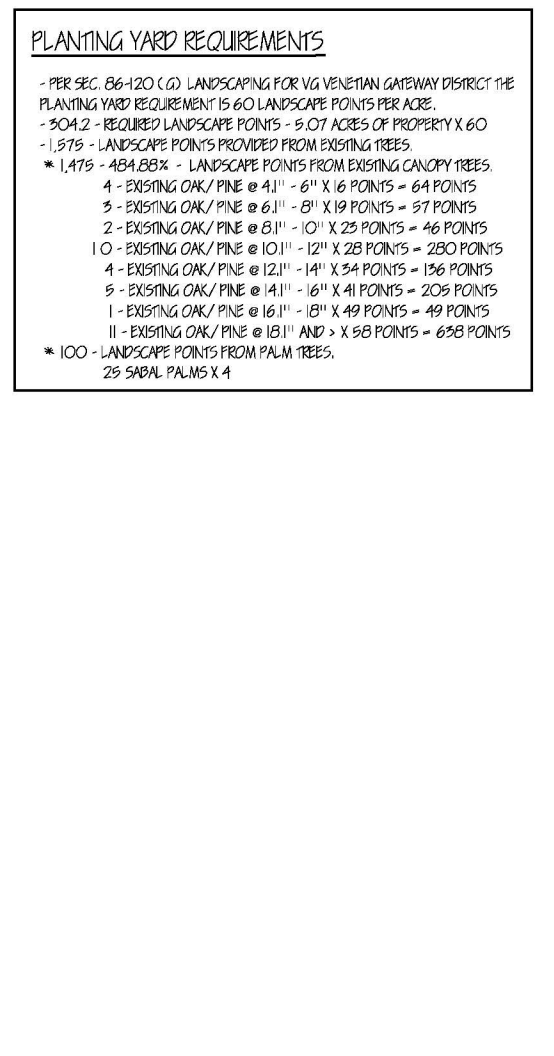



## Irrigation

| Qty | Symbol | Description              | Part #       | Pressure | Flow | Radius |
|-----|--------|--------------------------|--------------|----------|------|--------|
| 22  |        | Irritrol Systems 533-180 | 533          | 30       | 1    | 0      |
| 27  |        | Rain Bird UXB-360-1032   | UXB-360-1032 | 15       | 0.47 | 0.7    |
| 137 |        | Hunter 8A-180 - PROS-04  | 8A PROS 4    | 30       | 0.58 | 8      |
| 90  |        | Hunter 8A-90 - PROS-04   | 8A PROS 4    | 30       | 0.29 | 8      |
| 4   |        | Hunter 10A-180 - PROS-04 | 10A PROS 4   | 30       | 0.98 | 10     |
| 6   |        | Hunter 10A-90 - PROS-04  | 10A PROS 4   | 30       | 0.49 | 10     |
| 15  |        | Hunter 12A-180 - PROS-04 | 12A PROS 4   | 30       | 1.26 | 12     |
| 30  |        | Hunter 12A-90 - PROS-04  | 12A PROS 4   | 30       | 0.63 | 12     |
| 2   |        | Hunter 15A-180 - PROS-04 | 15A PROS 4   | 30       | 1.86 | 15     |
| 31  |        | Hunter 15A-90 - PROS-04  | 15A PROS 4   | 30       | 0.93 | 15     |
| 58  |        | Hunter LCS-515 - PROS-04 | LCS-515      | 30       | 0.65 | 15     |
| 1   |        | Hunter RCS-515 - PROS-04 | RCS-515      | 30       | 0.65 | 15     |
| 57  |        | Hunter 17A-180 - PROS-04 | 17A PROS 4   | 30       | 2.4  | 17     |

|              |  |                               |              |    |     |    |
|--------------|--|-------------------------------|--------------|----|-----|----|
| 2            |  | Hunter 17A-270 - PROS-04      | 17A PROS 4   | 30 | 3.6 | 17 |
| 25           |  | Hunter 17A-90 - PROS-04       | 17A PROS 4   | 30 | 1.2 | 17 |
| 48           |  | Hunter PGP-07 - PGP-ADJ       | 07           | 40 | 3   | 30 |
| 60           |  | Hunter SS-530 - PROS-04       | SS-530       | 30 | 1.3 | 30 |
| 25           |  | Rain Bird 100PESB-R           | 100PESB-R    |    |     |    |
| 13           |  | Rain Bird XCZ-100-PRBR        | XCZ-100-PRBR |    |     |    |
| 2            |  | Hunter IC-3600-PP             | IC-3600-PP   |    |     |    |
| 2            |  | Rain Bird RSD-BEx             | RSD-BEx      |    |     |    |
| 938.73       |  | Schedule 40 2"                | ISP2         |    |     |    |
| 67.74        |  | Schedule 40 4"                | ISP4         |    |     |    |
| 1            |  | 1 inch meter                  |              |    |     |    |
| 378.7 (ft)   |  | Lateral - Class 200 1 1/2"    |              |    |     |    |
| 1631.78 (ft) |  | Lateral - Class 200 1 1/4"    |              |    |     |    |
| 2439.32 (ft) |  | Lateral - Class 200 1"        |              |    |     |    |
| 2330.17 (ft) |  | Lateral - Class 200 3/4"      |              |    |     |    |
| 5951.33 (ft) |  | Lateral - Class 315 1/2"      |              |    |     |    |
| 470.09 (ft)  |  | Lateral - Poly 80 1/2"        |              |    |     |    |
| 2176.43 (ft) |  | Mainline - Schedule 40 1 1/4" | ISP114       |    |     |    |
| 4092.7 (ft)  |  | TLDL9-12                      | TLDL9-12     | 0  | 0   | 0  |

## General


| Qty         | Symbol | Description             | Part # |
|-------------|--------|-------------------------|--------|
| 2188.3 (ft) |        | 14 Gauge - Common White | 0      |

sheet number

IR 1

of

1

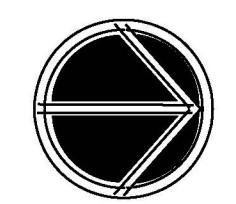

scale: 1"=30'

design: c. kopp

drawn: ck

date: 09.18.18

revised: 1.28.2019 msh

job#: 078718

site information taken from

survey provided by:

PEIR

10225 Ulmerton Road, Suite 4D

Largo, FL 34682

12.05.2018

A Proposed Landscape Plan for:

CASSATA PLACE

1755 east venice avenue

venice, florida 34292

2401 North River Road

Venice, Florida 34292

P.O. Box 236


Venice, Florida 34284-0236

phone: 941.485.1272

fax: 941.488.6236

www.hazeltinenurseries.com

info@hazeltinenurseries.com

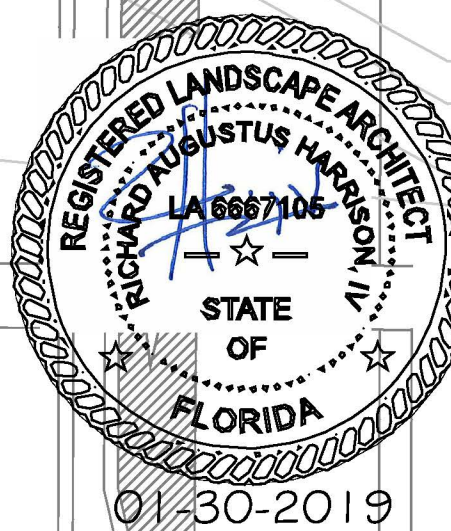

HAZELTINE



NURSERIES

OUE/VG

TRACT 3  
(UNRECORDED PLAT OF KENT ACRES)  
(NOT SUBDIVIDED)  
PID 0412080003

1" = 30'

01-30-2019