


Plotted By: Shires, Cynthia (jones). Sheet Set: Venetian Golf Course - Aerial July 19, 2019 10:18:10am K:\SAR_URG\048032150 - Venetian LA Amendment\CAD\PlanSheets\Golf Course Overall Plan Sheets.dwg
This document, together with the sheets and details presented herein, as an instrument of service, is intended solely for the specific purpose and client for which it was prepared. It is not to be used for any other purpose without the written authorization and signature of Kimley-Horn and Associates, Inc. It shall be without liability to Kimley-Horn and Associates, Inc.



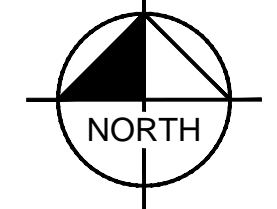

NORTH


GRAPHIC SCALE IN FEET

0 150 300 600

CALL 2 WORKING DAYS BEFORE YOU DIG

IT'S THE LAW! DIAL 811

Know what's below. Call before you dig.



SUNSHINE STATE ONE CALL OF FLORIDA, INC.


| |
|---|
| VENETIAN GOLF & RIVER CLUB - VENETIAN GOLF CLUB PREPARED FOR LENNAR HOMES CITY OF VENICE | | EXISTING OVERALL SITE AERIAL | | KHA PROJECT 048032150 DATE MAR 2019 SCALE AS SHOWN DESIGNED BY EMD DRAWN BY EMD CHECKED BY EMD | | EDWARD M. DEAN, PLA FLORIDA LICENSE NUMBER 66697269 DATE: 7/19/2019 | | <div>Kimley»Horn</div> <div>© 2019 KIMLEY-HORN AND ASSOCIATES, INC. 1777 MAIN STREET, SUITE 200, SARASOTA, FL 34236 PHONE: 941-379-7600 WWW.KIMLEY-HORN.COM CA 00000696</div> | |
|---|

Plotted By: Shires, Cynthia (jones). Sheet Set: Venetian Golf Club LA Amendment. Layout: 1. July 19, 2019. 10:18:52am. K:\SAR-UPG\048032150 - Venetian LA Amendment\CAD\PlanSheets\Golf Course Plan Sheets.dwg

This document, together with the concepts and designs presented herein, is intended only for the specific purpose and client for which it was prepared. Reuse or improper reliance on this document without written authorization and adaptation by Kimley-Horn and Associates, Inc. shall be without liability to Kimley-Horn and Associates, Inc.



| TREE SYMBOL KEY | | |
|-----------------|--------|--------------------|
| HT | SPR | COMMON NAME |
| 10' HT MIN | 4' MIN | FLORIDA FLAME TREE |
| 10' HT MIN | 4' MIN | NELLIE R. STEVENS |
| 10' HT MIN | 4' MIN | SOUTHERN RED CEDAR |
| 10' HT MIN | 4' MIN | GOLDEN RAIN TREE |
| 10' HT MIN | 4' MIN | BRACKEN'S SOUTHERN |
| 10' HT MIN | 4' MIN | SLASH PINE |
| 10' HT MIN | 4' MIN | AMERICAN SYCAMORE |
| 10' HT MIN | 4' MIN | SOUTHERN LIVE OAK |

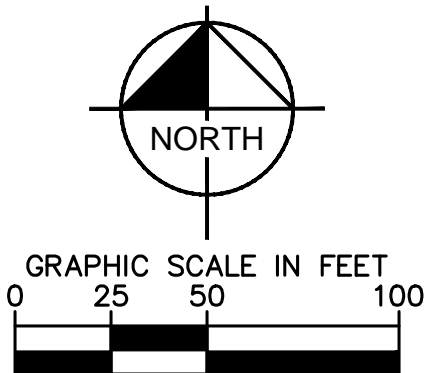

CALL 2 WORKING DAYS BEFORE YOU DIG

IT'S THE LAW! DIAL 811

Know what's below. Call before you dig.

SUNSHINE STATE ONE CALL OF FLORIDA, INC.

VENETIAN GOLF & RIVER CLUB
- VENETIAN GOLF CLUB
PREPARED FOR
LENNAR HOMES

FLORIDA
CITY OF VENICE

LANDSCAPE PLAN
- HOLE 4 & 5

EDWARD M. DEAN, PLA
FLORIDA LICENSE NUMBER
66697269
DATE: 7/19/2019

KHA PROJECT
048032150
DATE
MAR 2019
SCALE AS SHOWN
DESIGNED BY EMD
DRAWN BY EMD
CHECKED BY EMD


Kimley»Horn

© 2019 KIMLEY-HORN AND ASSOCIATES, INC.
1777 MAIN STREET, SUITE 200, SARASOTA, FL 34236
PHONE: 941-379-7600
WWW.KIMLEY-HORN.COM CA 00000696


SHEET NUMBER
L-3

REVISIONS

NO. DATE BY

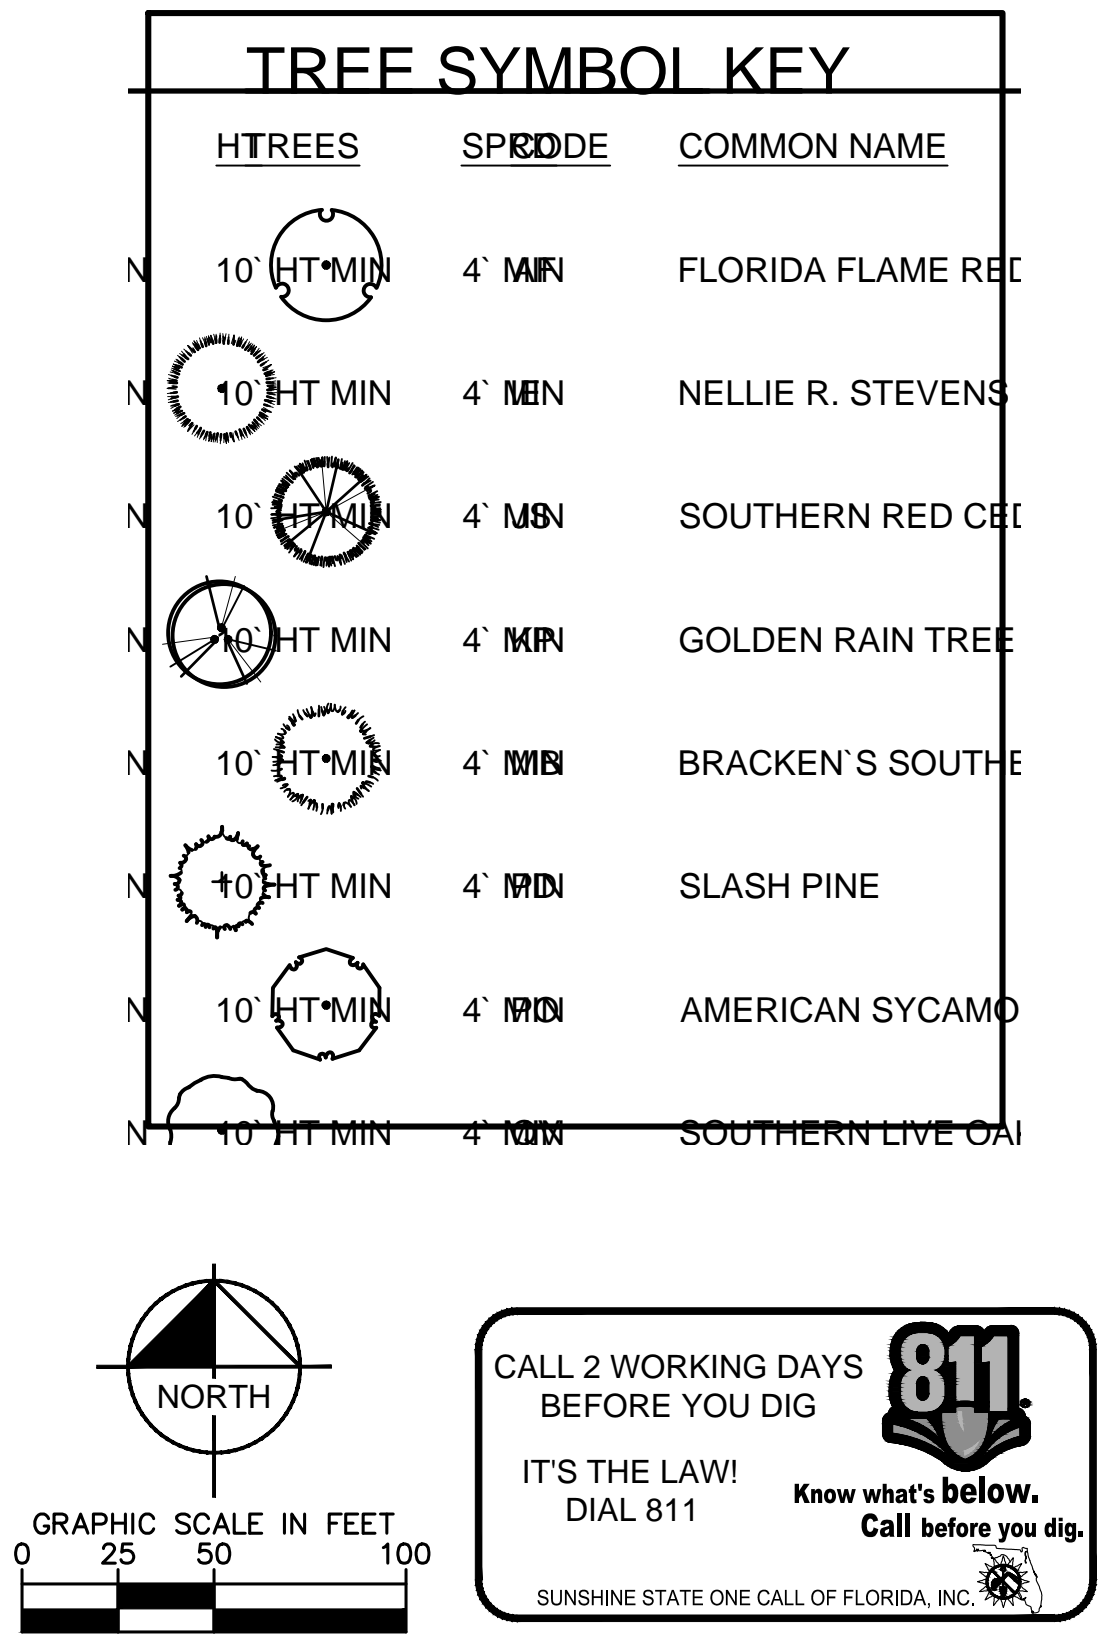


| | | | | | |
|--|--|--------------------------------|--|------------------------------------|--|
| VENETIAN GOLF & RIVER CLUB - VENETIAN GOLF CLUB | | LANDSCAPE PLAN - HOLE 5 & 6 | | KHA PROJECT 048032150 | |
| PREPARED FOR LENNAR HOMES | | SCALE AS SHOWN | | DATE MAR 2019 | |
| CITY OF VENICE | | DESIGNED BY EMD | | EDWARD M. DEAN, PLA | |
| FLORIDA | | DRAWN BY EMD | | FLORIDA LICENSE NUMBER 66697269 | |
| | | CHECKED BY EMD | | DATE: 7/19/2019 | |

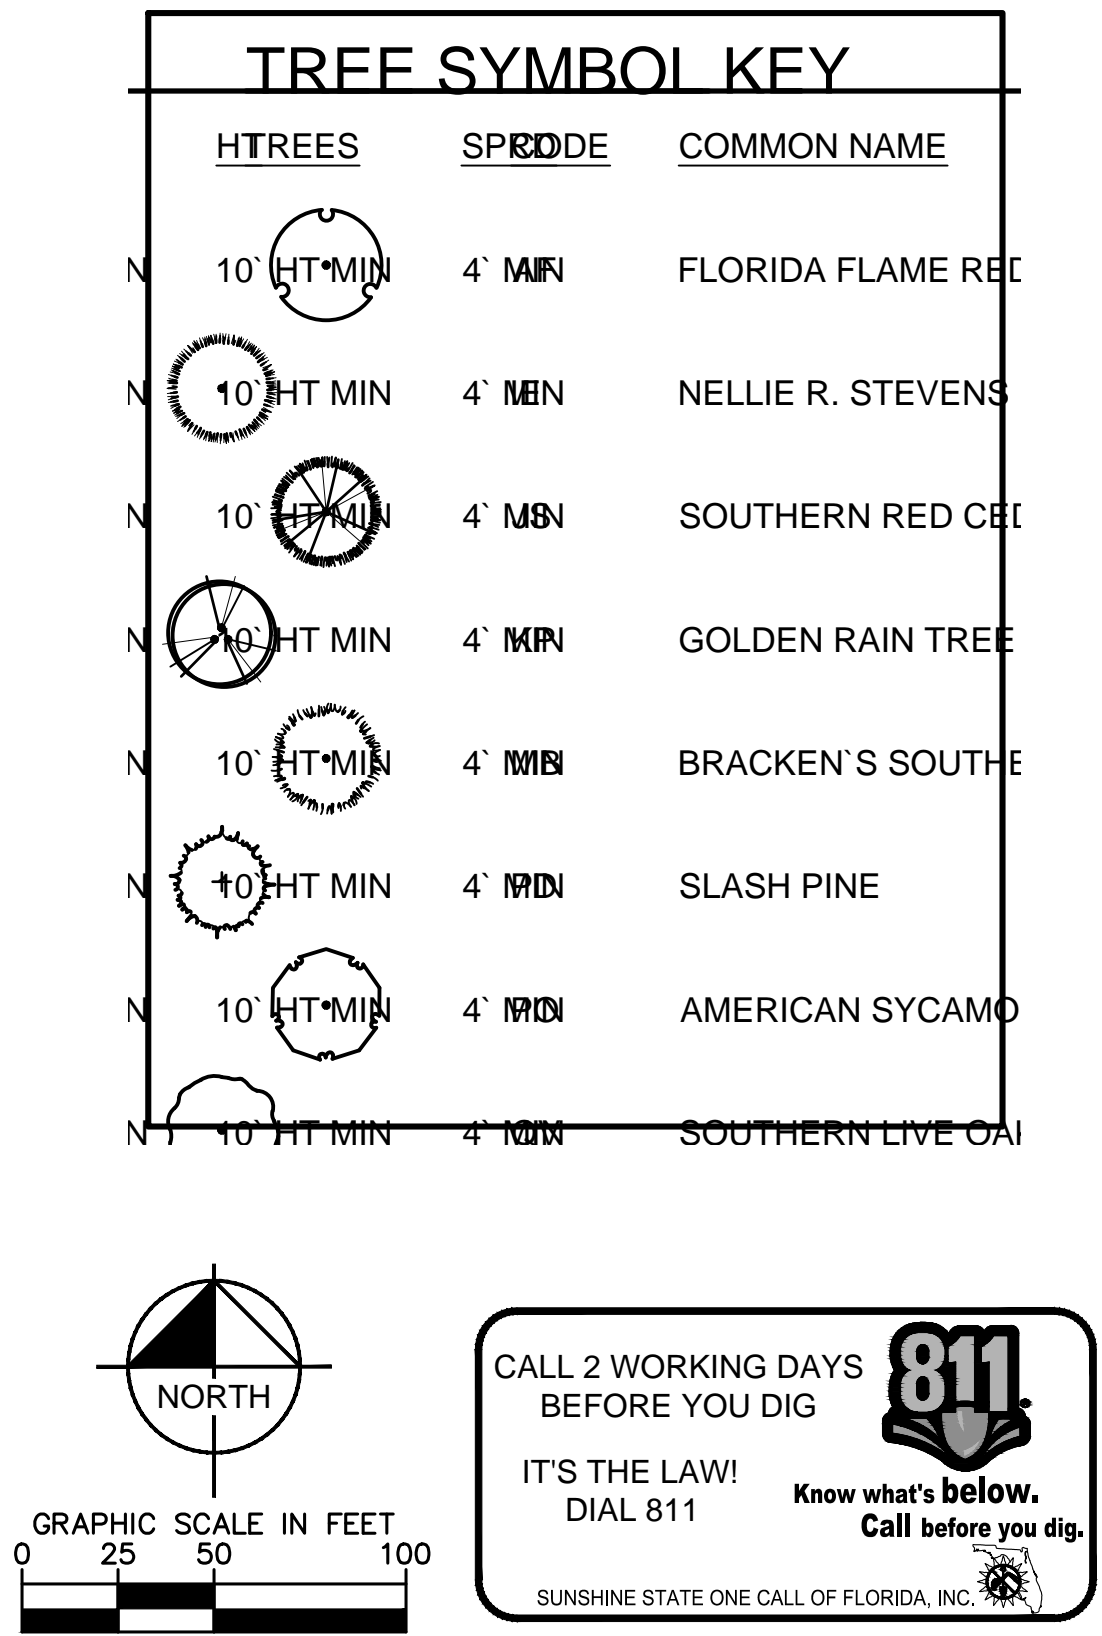


| | | | |
|----------------------------|---------------------------------|---------------------|--|
| VENETIAN GOLF & RIVER CLUB | | FLORIDA | |
| - VENETIAN GOLF CLUB | | | |
| PREPARED FOR | | | |
| LENNAR HOMES | | | |
| CITY OF VENCE | | | |
| SHEET NUMBER | | | |
| L-5 | | | |
| LANDSCAPE PLAN | | | |
| - HOLE 8 & 9 | | | |
| DATE MAR 2019 | SCALE AS SHOWN | EDWARD M. DEAN, PLA | |
| DESIGNED BY EMD | FLORIDA LICENSE NUMBER 66697269 | | |
| DRAWN BY EMD | DATE: 7/19/2019 | | |
| CHECKED BY EMD | | | |
| 048032150 | | | |



| | | | | | | | | | |
|--|----------------------------------|--------------------------|--|---------------------|--|-----|-----------|------|----|
| VENETIAN GOLF & RIVER CLUB - VENETIAN GOLF CLUB PREPARED FOR LENNAR HOMES CITY OF VENICE | LANDSCAPE PLAN - HOLE 12 & 13 | KHA PROJECT 048032150 | | EDWARD M. DEAN, PLA |  © 2019 KIMLEY-HORN AND ASSOCIATES, INC. 1777 MAIN STREET, SUITE 200, SARASOTA, FL 34236 PHONE: 941-379-7600 WWW.KIMLEY-HORN.COM CA 0000696 | No. | REVISIONS | DATE | BY |
| | | DATE MAR 2019 | | | | | | | |
| | | SCALE AS SHOWN | | | | | | | |
| | | DESIGNED BY EMD | | | | | | | |
| | | DRAWN BY EMD | | | | | | | |
| CHECKED BY EMD | DATE: 7/19/2019 | | | | | | | | |

Plotted By: Shires, Cynthia (jones). Sheet Set: Venetian Golf Club LA Amendment. Layout: 5. July 19, 2019. 10:19:48am. K:\SAR-URG\048032150 - Venetian LA Amendment\CAD\PlanStreets\Golf Course Plan Sheets.dwg

This document, together with the concepts and designs presented herein, is intended only for the specific purpose and client for which it was prepared. Reuse of and improper reliance on this document without written authorization and adaptation by Kimley-Horn and Associates, Inc. shall be without liability to Kimley-Horn and Associates, Inc.

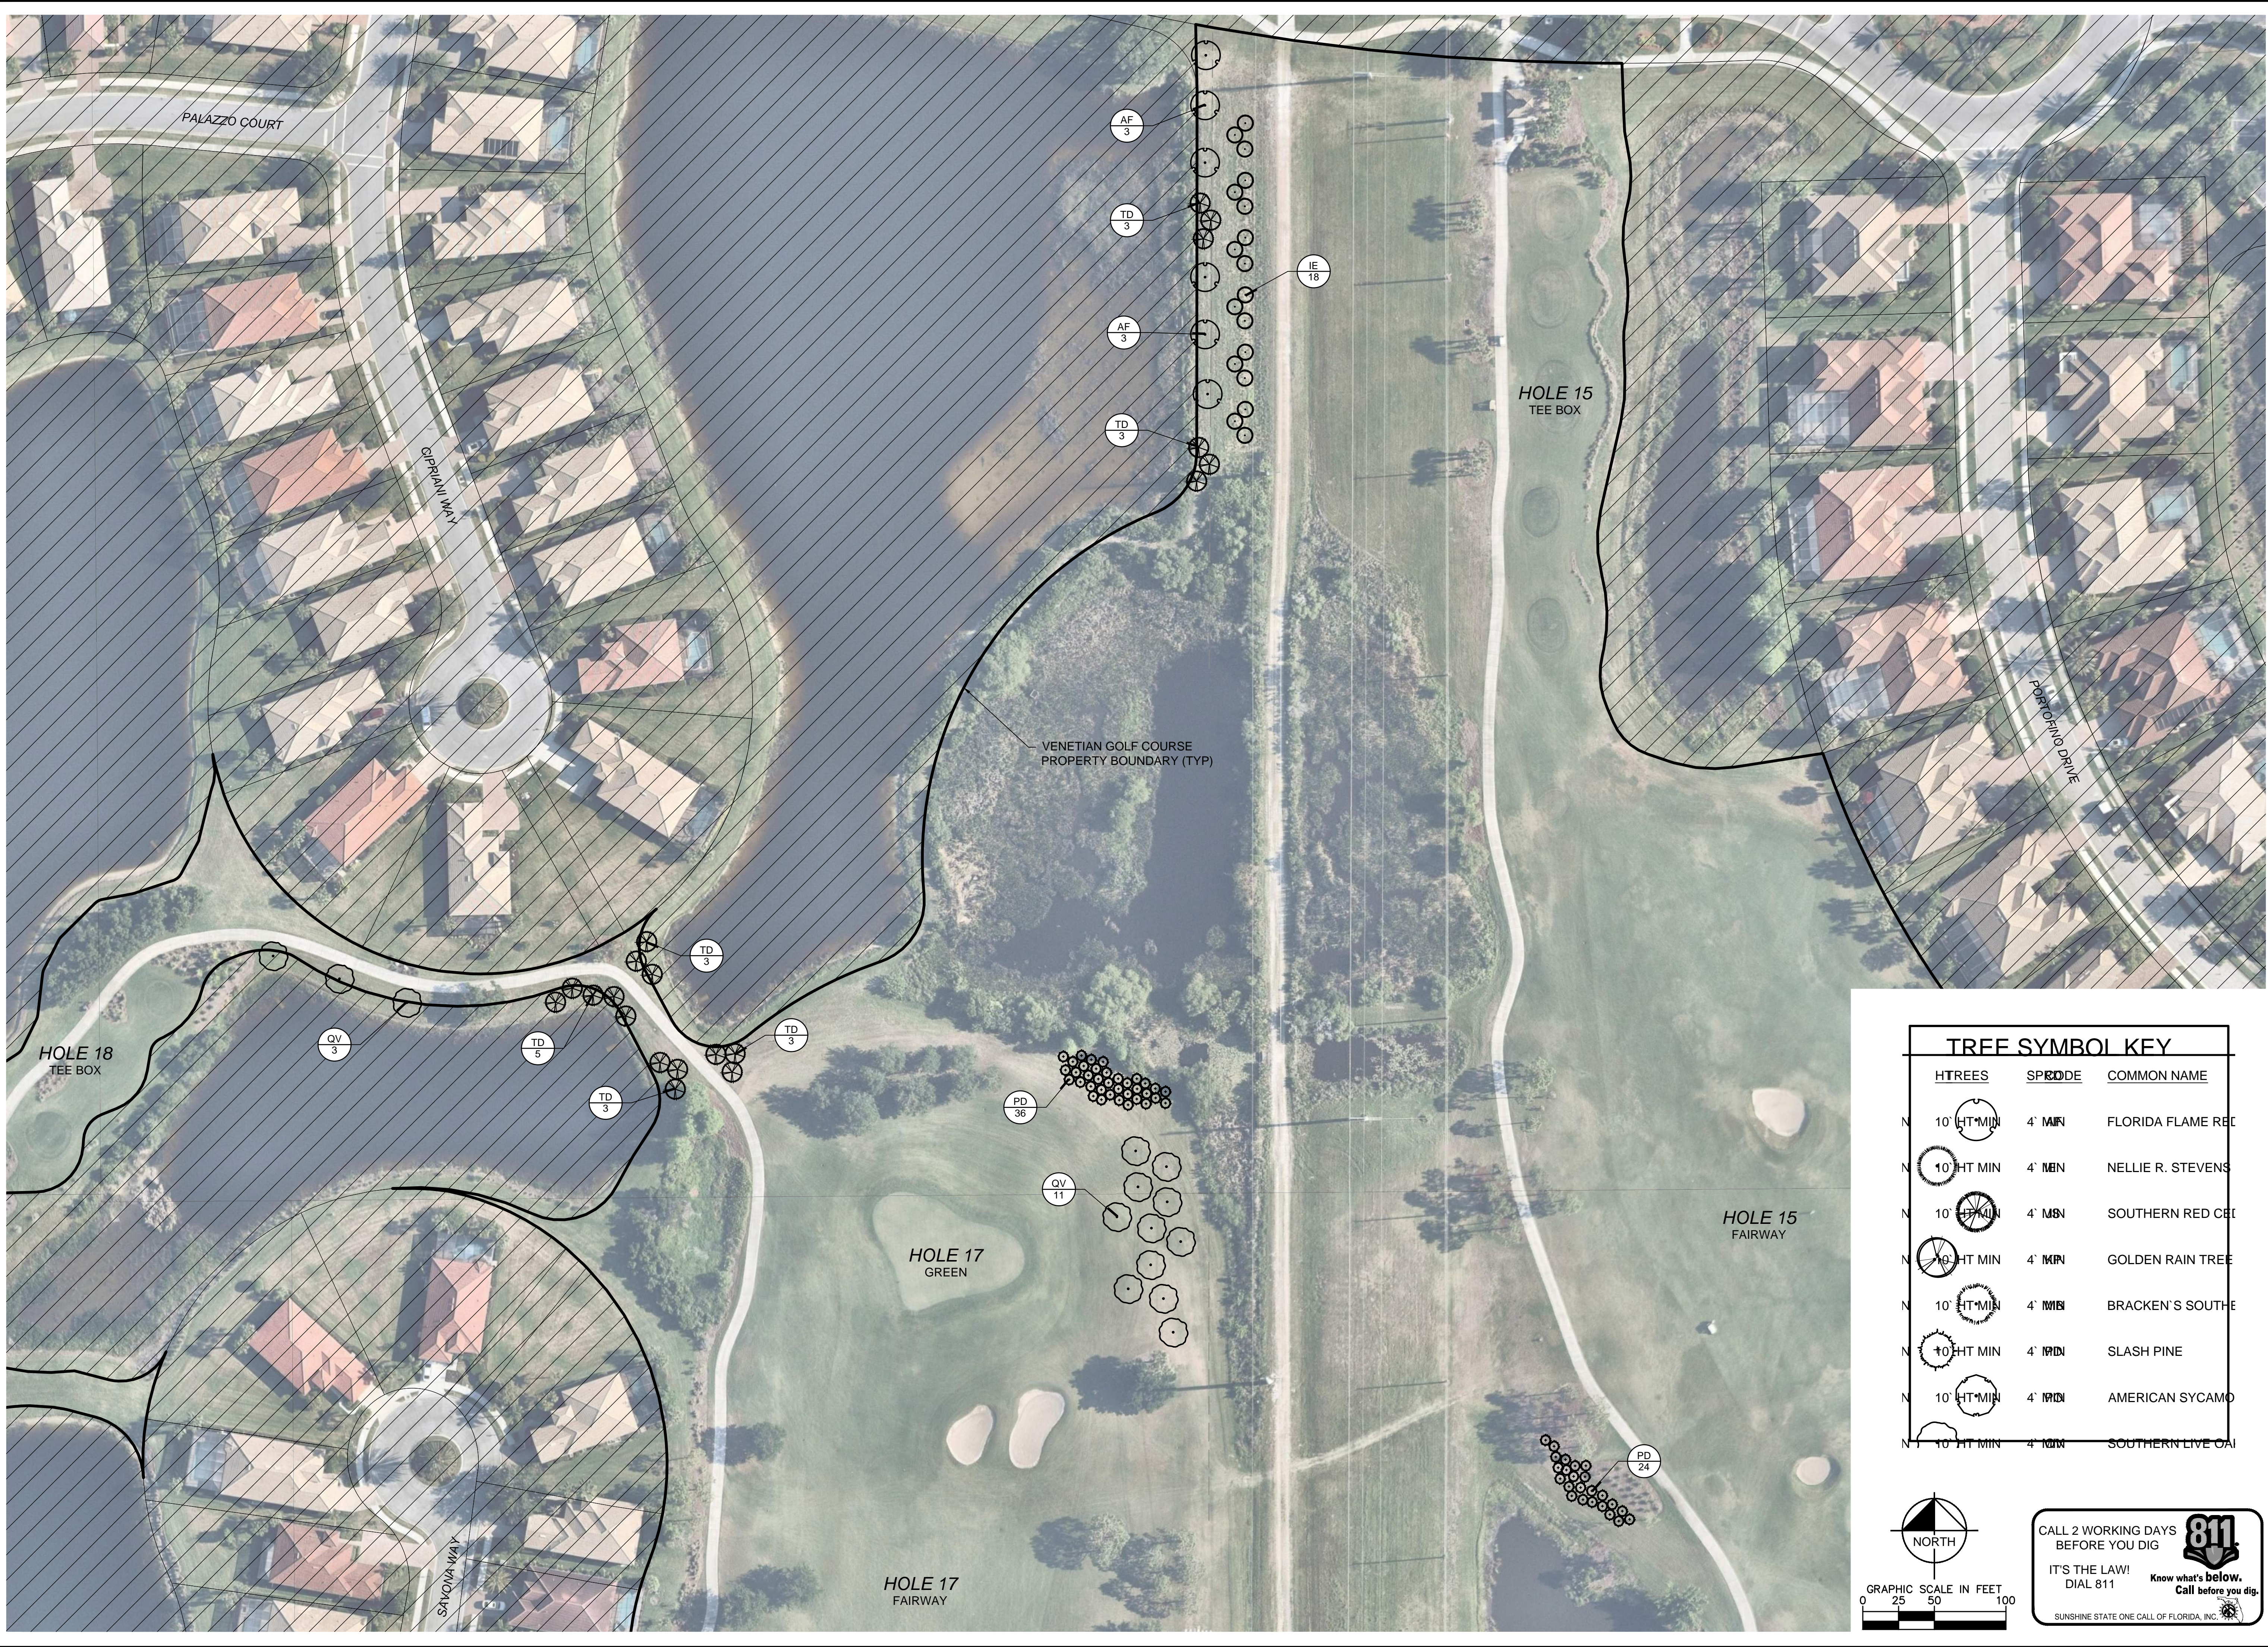

NORTH

GRAPHIC SCALE IN FEET

0 25 50 100

CALL 2 WORKING DAYS BEFORE YOU DIG

IT'S THE LAW! DIAL 811

Know what's below. Call before you dig.

SUNSHINE STATE ONE CALL OF FLORIDA, INC.

| TREE SYMBOL KEY | | |
|-----------------|--------|--------------------|
| HT | SPR | COMMON NAME |
| 10' HT MIN | 4' MIN | FLORIDA FLAME TREE |
| 10' HT MIN | 4' MIN | NELLIE R. STEVENS |
| 10' HT MIN | 4' MIN | SOUTHERN RED CEDAR |
| 10' HT MIN | 4' MIN | GOLDEN RAIN TREE |
| 10' HT MIN | 4' MIN | BRACKEN'S SOUTHERN |
| 10' HT MIN | 4' MIN | SLASH PINE |
| 10' HT MIN | 4' MIN | AMERICAN SYCAMORE |
| 10' HT MIN | 4' MIN | SOUTHERN LIVE OAK |

VENETIAN GOLF & RIVER CLUB

- VENETIAN GOLF CLUB

PREPARED FOR

LENNAR HOMES

CITY OF VENICE

FLORIDA

LANDSCAPE PLAN

- HOLE 15 & 17

KHA PROJECT 048032150

DATE MAR 2019

SCALE AS SHOWN

DESIGNED BY EMD

DRAWN BY EMD

CHECKED BY EMD

DATE 7/19/2019

EDWARD M. DEAN, PLA

FLORIDA LICENSE NUMBER 66697269

Kimley-Horn

© 2019 KIMLEY-HORN AND ASSOCIATES, INC.
1777 MAIN STREET, SUITE 200, SARASOTA, FL 34236
PHONE: 941-379-7600
WWW.KIMLEY-HORN.COM CA 00000696

| No. | REVISIONS | DATE | BY |
|-----|-----------|------|----|
| | | | |
| | | | |
| | | | |
| | | | |

SHEET NUMBER

L-7

