


SCALE: 1" = 30'

LEGEND

- Verizon Hand Hole
- Wood Light Pole
- Wood Power Pole
- Electric Hand Held
- Guy Wire & Anchor
- Underground Gas Meter
- Well
- Storm Sewer Manhole
- Phone Riser
- Light Pole
- Metal Street Sign
- Wood Sign Post
- Ground Elevation
- Pavement Elevation
- Fence Post
- Mitered End Section
- O.R.B. Official Records Book
- R/W Right Of Way
- INV. Bottom of Pipe Invert
- CPP Corrugated Plastic Pipe
- RCP Reinforced Concrete Pipe

TREE LEGEND

- Palm Tree
- Oak Tree & Size
- Pine Tree & Size
- Unknown Tree & Size

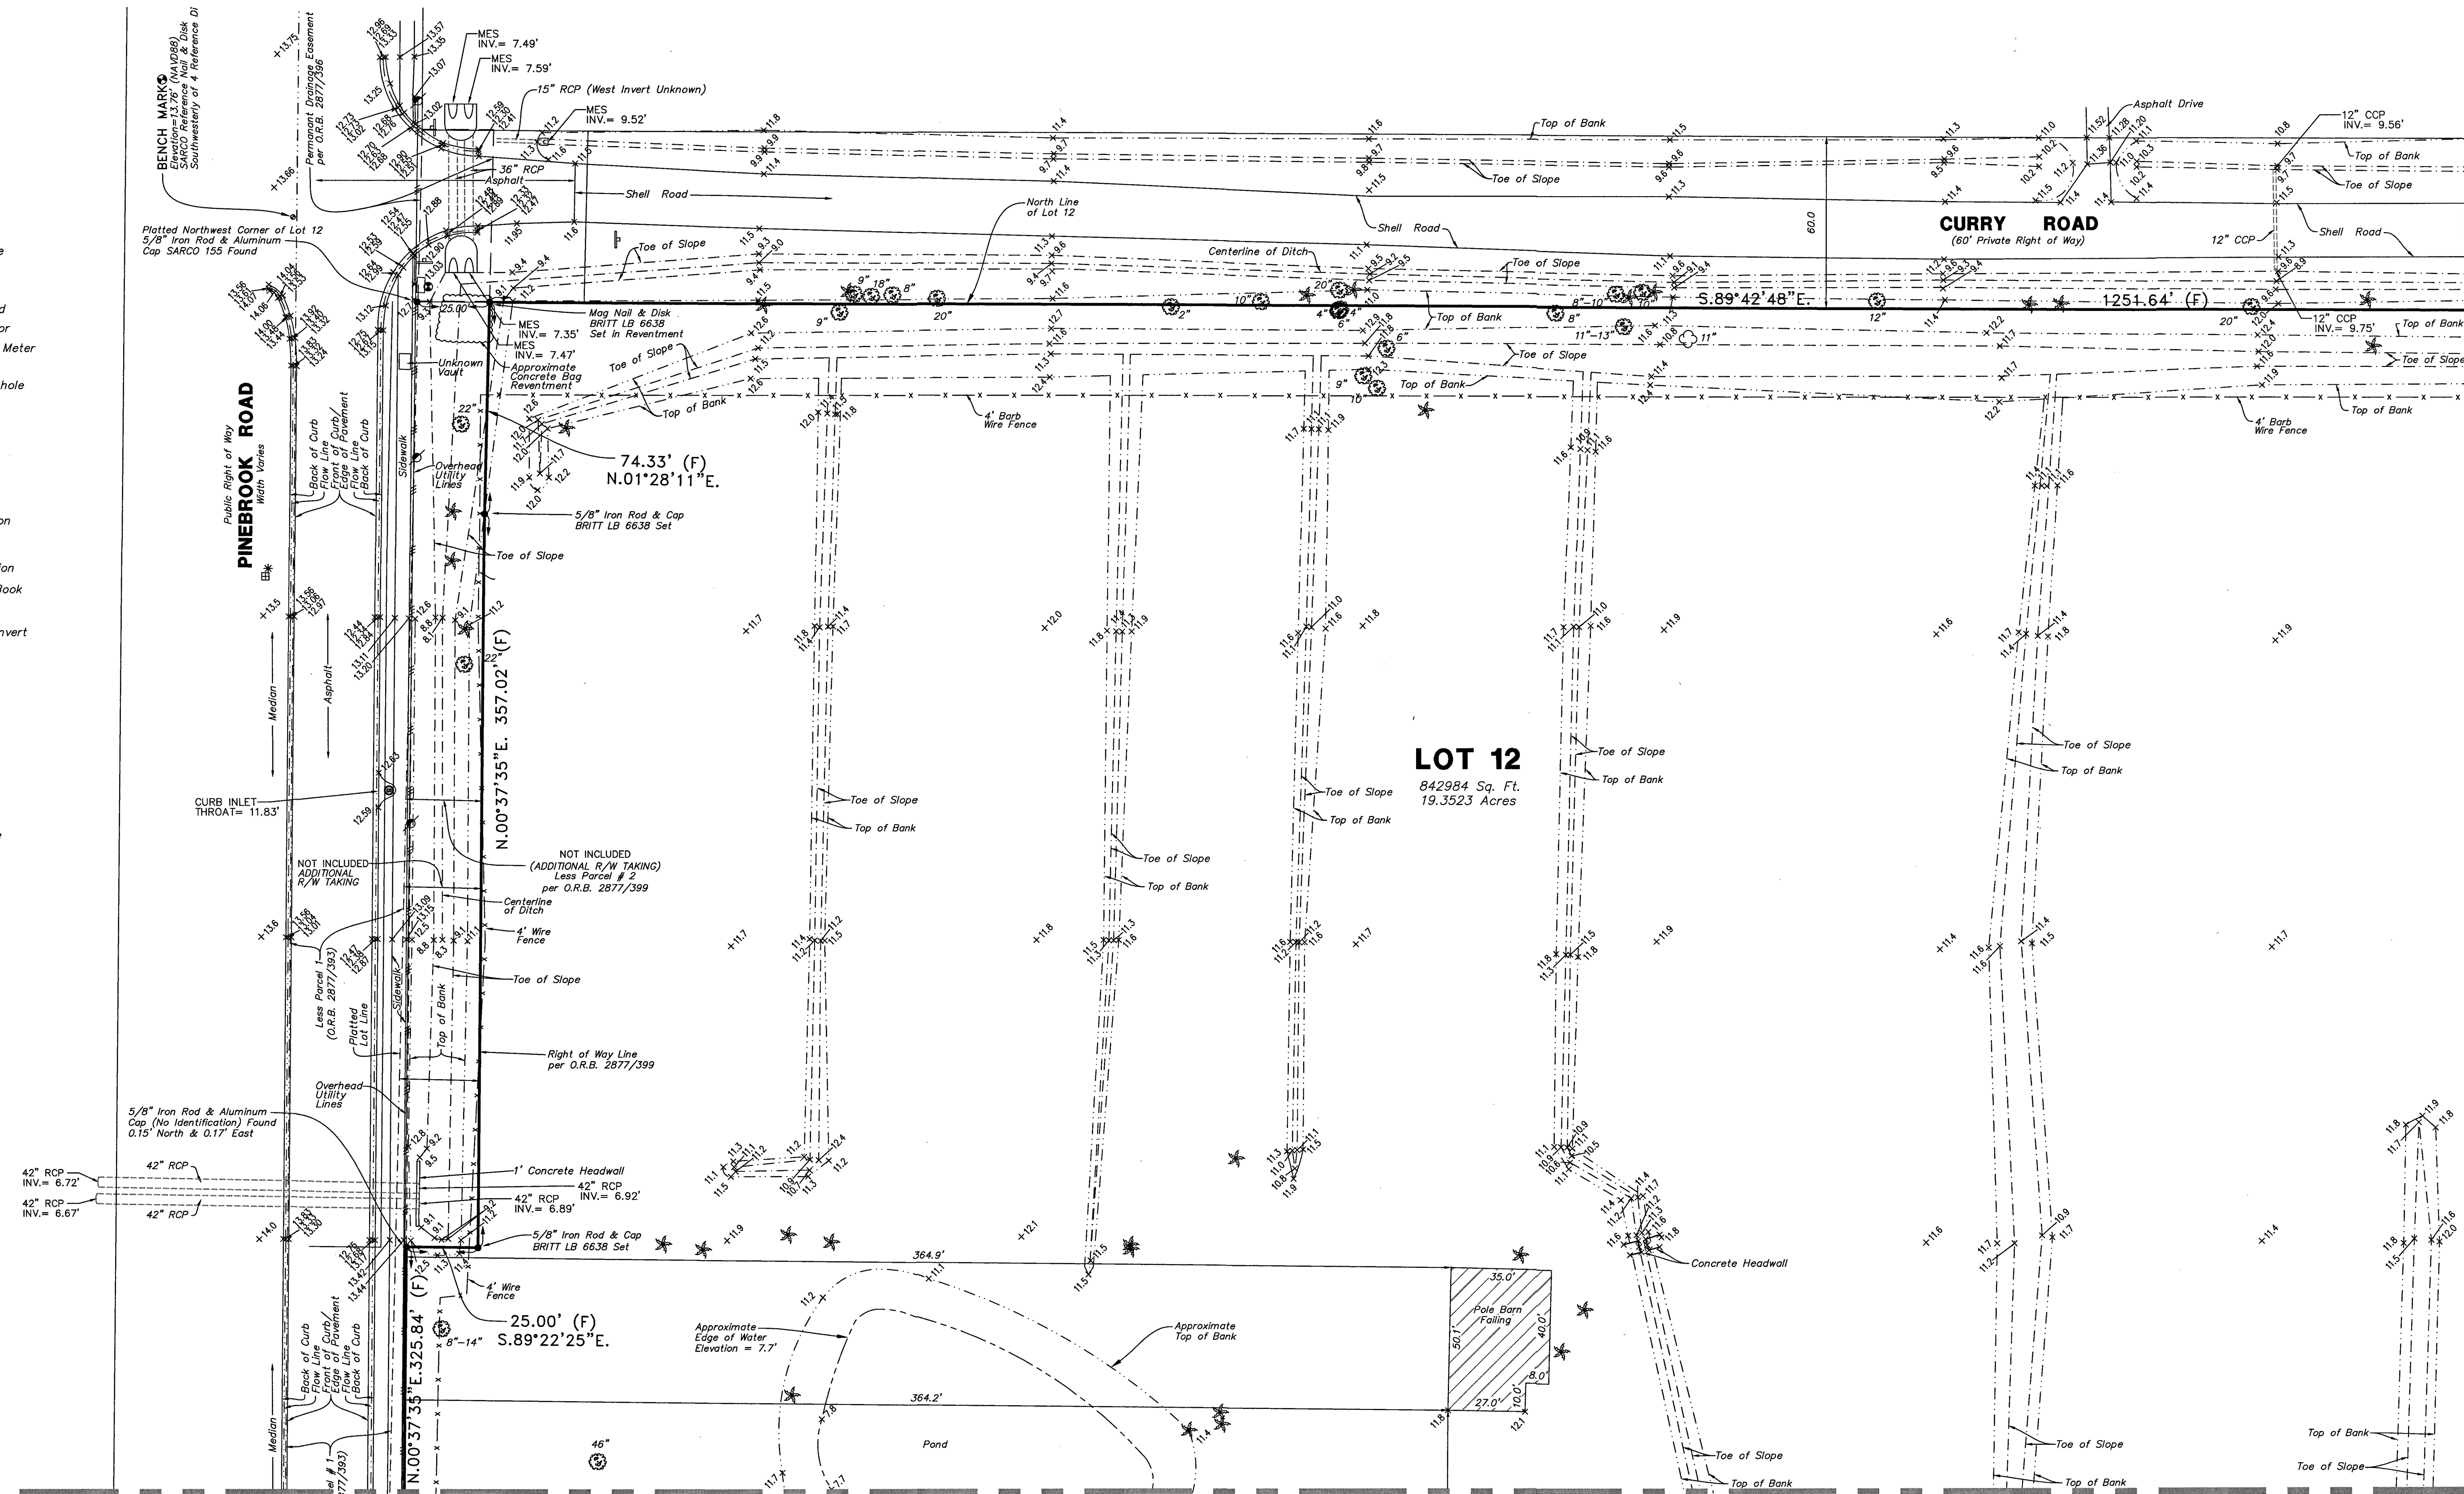

AN ALTANSPS LAND TITLE SURVEY

SECTION 33, TOWNSHIP 38 SOUTH, RANGE 19 EAST
LOT 12 WOODLAND ACRES, SARASOTA COUNTY, FLORIDA

CERTIFIED TO:

THOMPSON THRIFT DEVELOPMENT, INC.
WATERMARK RESIDENTIAL


FIELD BOOK: 506 PAGE(S): 151

JOB NUMBER: 20-03-16 DRAWN BY: EMB

MARCH 20, 2020

DATE OF SURVEY

BRITT SURVEYING, INC.
LAND SURVEYORS AND MAPPERS
CERTIFICATE OF AUTHORIZATION NO. LS. 68285
606 Cypress Avenue Venice, Florida 34285
Telephone: (941) 493-1396 Fax: (941) 484-5766
Email: bsi@brittsurveying.com

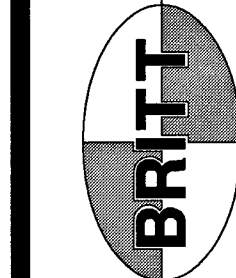

SHEET
2 of 5




LEGEND

- ⊕ Verizon Hand Hole
- ⊙ Wood Light Pole
- ⊙ Wood Power Pole
- ⊙ Electric Hand Held
- ⊙ Guy Wire & Anchor
- ⊙ Underground Gas Meter
- ⊙ Well
- ⊙ Storm Sewer Manhole
- ⊙ Phone Riser
- ⊙ Light Pole
- ⊙ Metal Street Sign
- ⊙ Wood Sign Post
- + 0.0 Ground Elevation
- + 0.00 Pavement Elevation
- ⊙ Fence Post
- MES Mitered End Section
- O.R.B. Official Records Book
- R/W Right Of Way
- INV. Bottom of Pipe Invert
- CPP Corrugated Plastic Pipe
- RCP Reinforced Concrete Pipe

TREE LEGEND

- ⊙ Palm Tree
- ⊙ Oak Tree & Size
- ⊙ Pine Tree & Size
- ⊙ Unknown Tree & Size

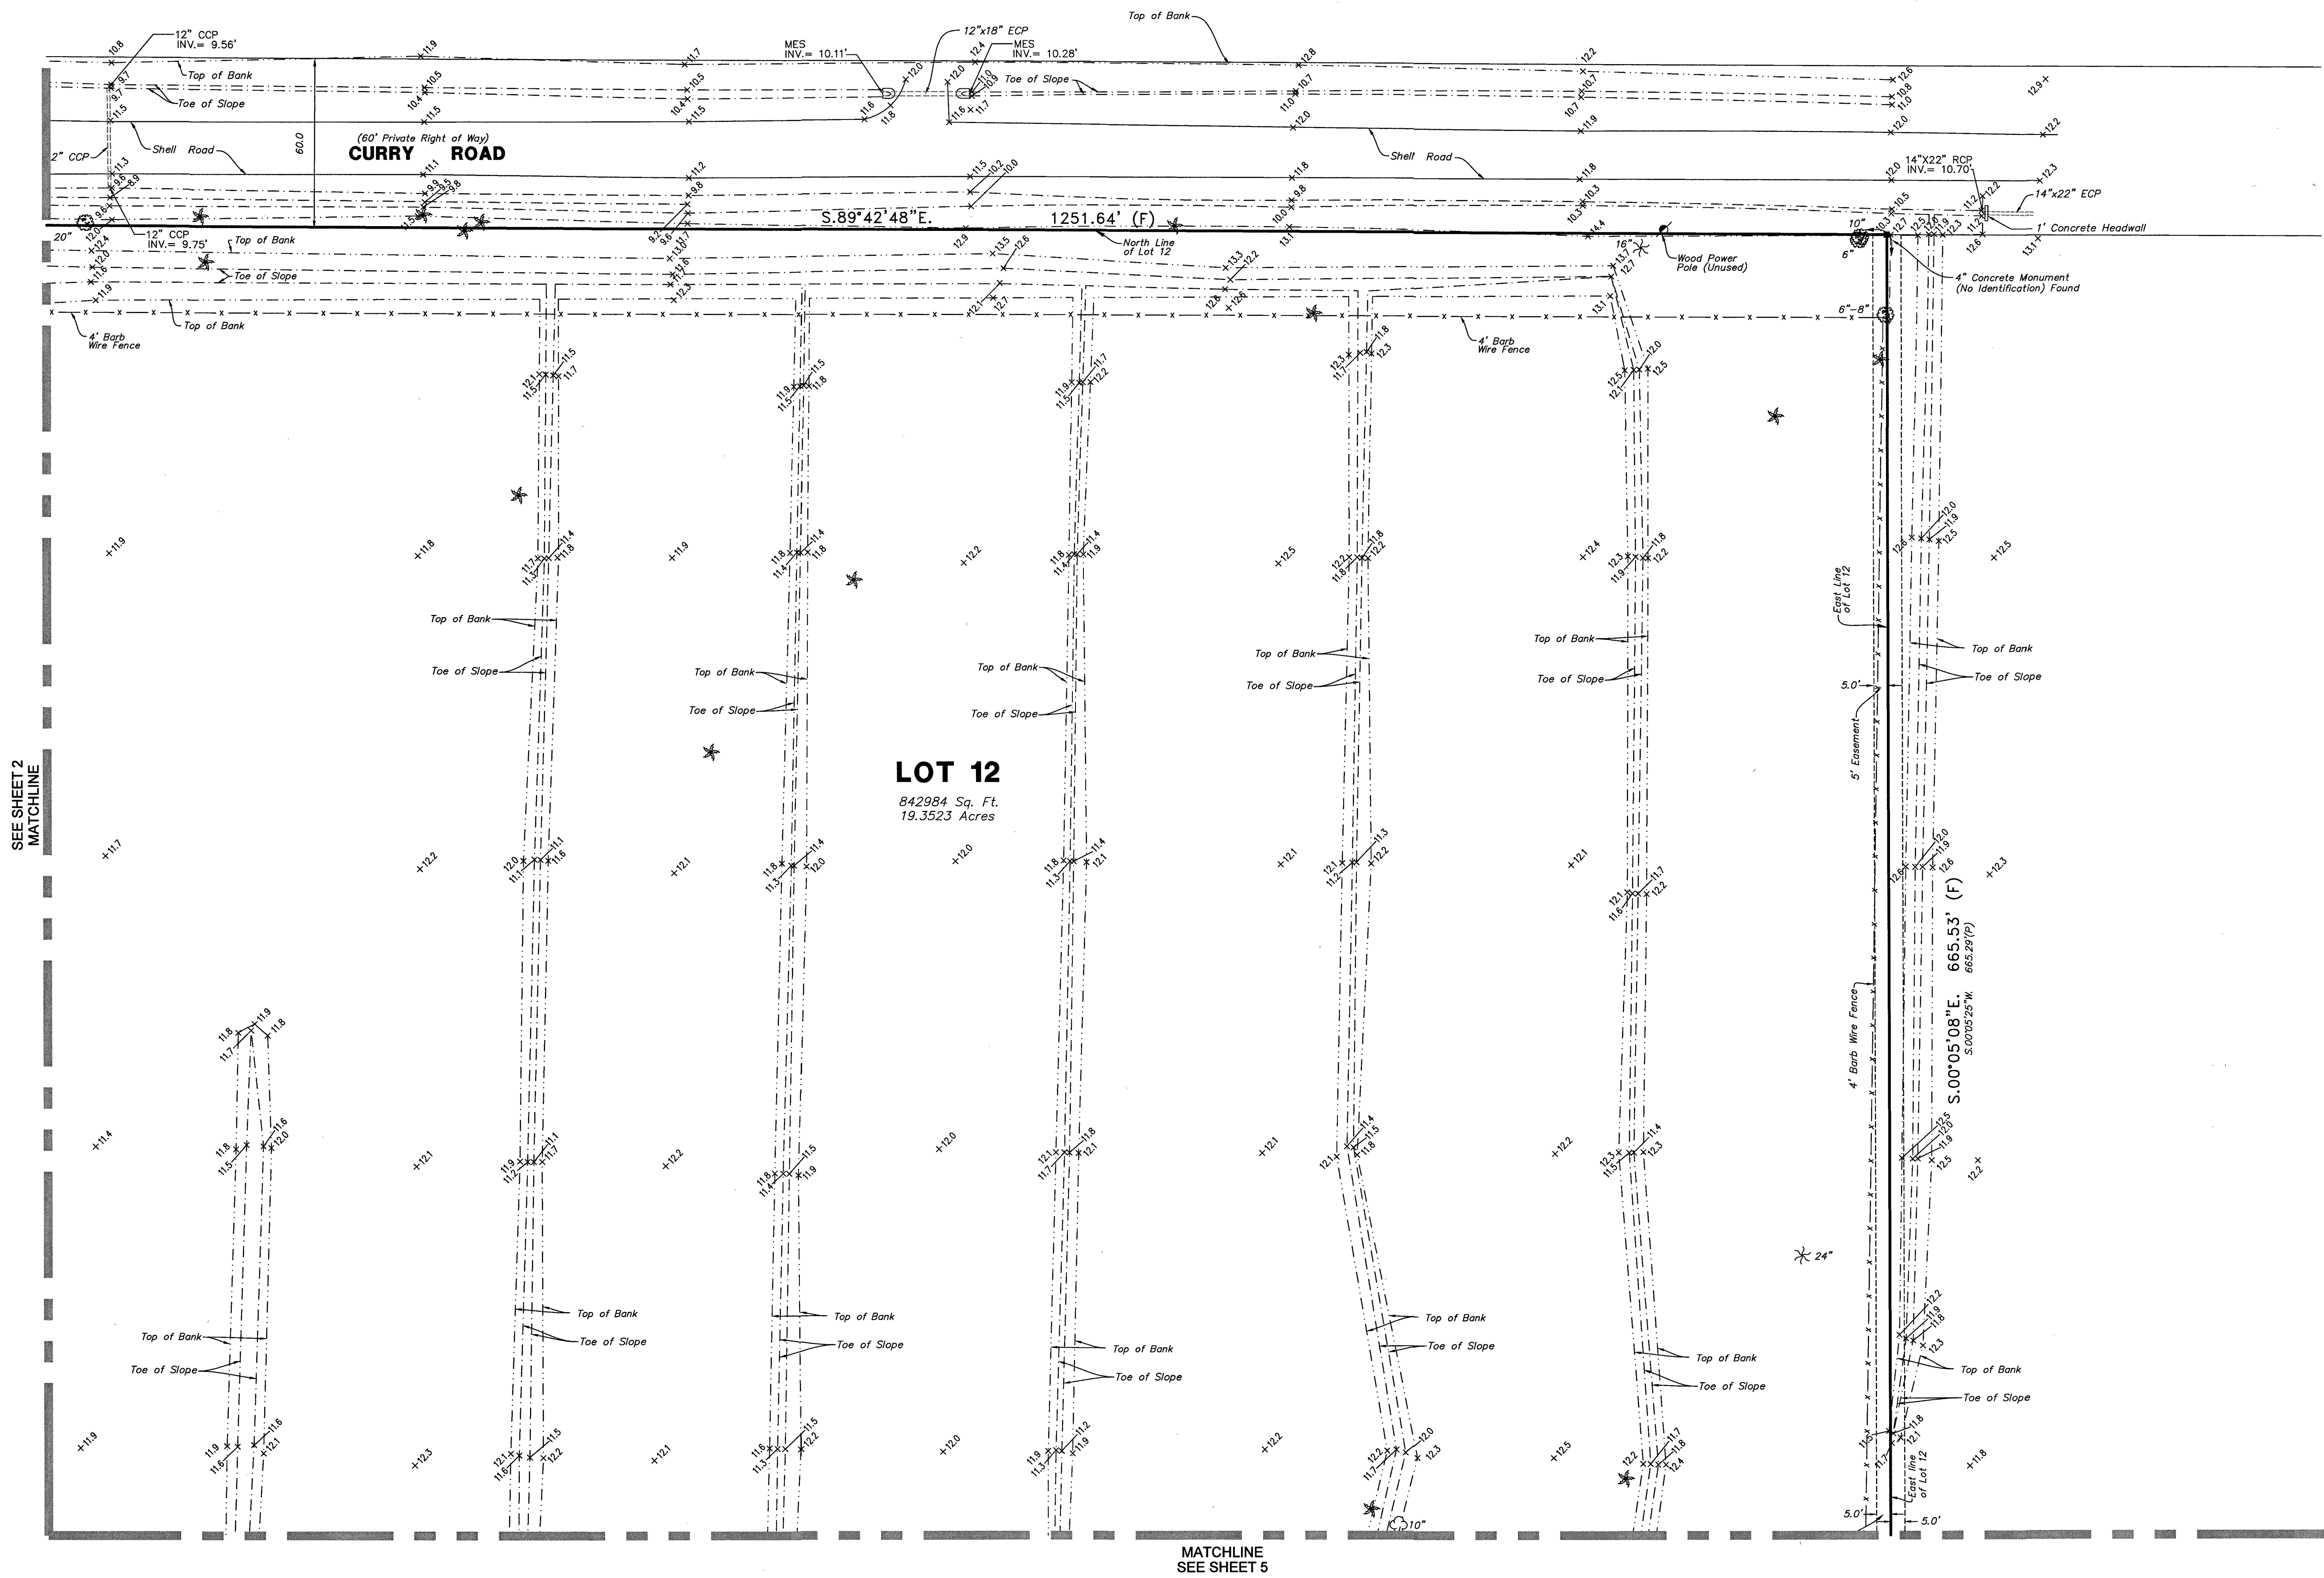

AN ALTANSPS LAND TITLE SURVEY
SECTION 33, TOWNSHIP 38 SOUTH, RANGE 19 EAST
LOT 12 WOODLAND ACRES, SARASOTA COUNTY, FLORIDA

CERTIFIED TO:
THOMPSON THRIFT DEVELOPMENT, INC.
WATERMARK RESIDENTIAL

FIELD BOOK: 596 PAGE(S): 151
JOB NUMBER: 20-03-16 DRAWN BY: EMB




SCALE: 1" = 30'

LEGEND


- Verizon Hand Hole
- Wood Light Pole
- Wood Power Pole
- Electric Hand Held
- Guy Wire & Anchor
- Underground Gas Meter
- Well
- Storm Sewer Manhole
- Phone Riser
- Light Pole
- Metal Street Sign
- Wood Sign Post
- Ground Elevation
- Pavement Elevation
- Fence Post
- MES Mitred End Section
- O.R.B. Official Records Book
- R/W Right of Way
- INV. Bottom of Pipe Invert
- CPP Corrugated Plastic Pipe
- RCP Reinforced Concrete Pipe

TREE LEGEND

- Palm Tree
- Oak Tree & Size
- Pine Tree & Size
- Unknown Tree & Size

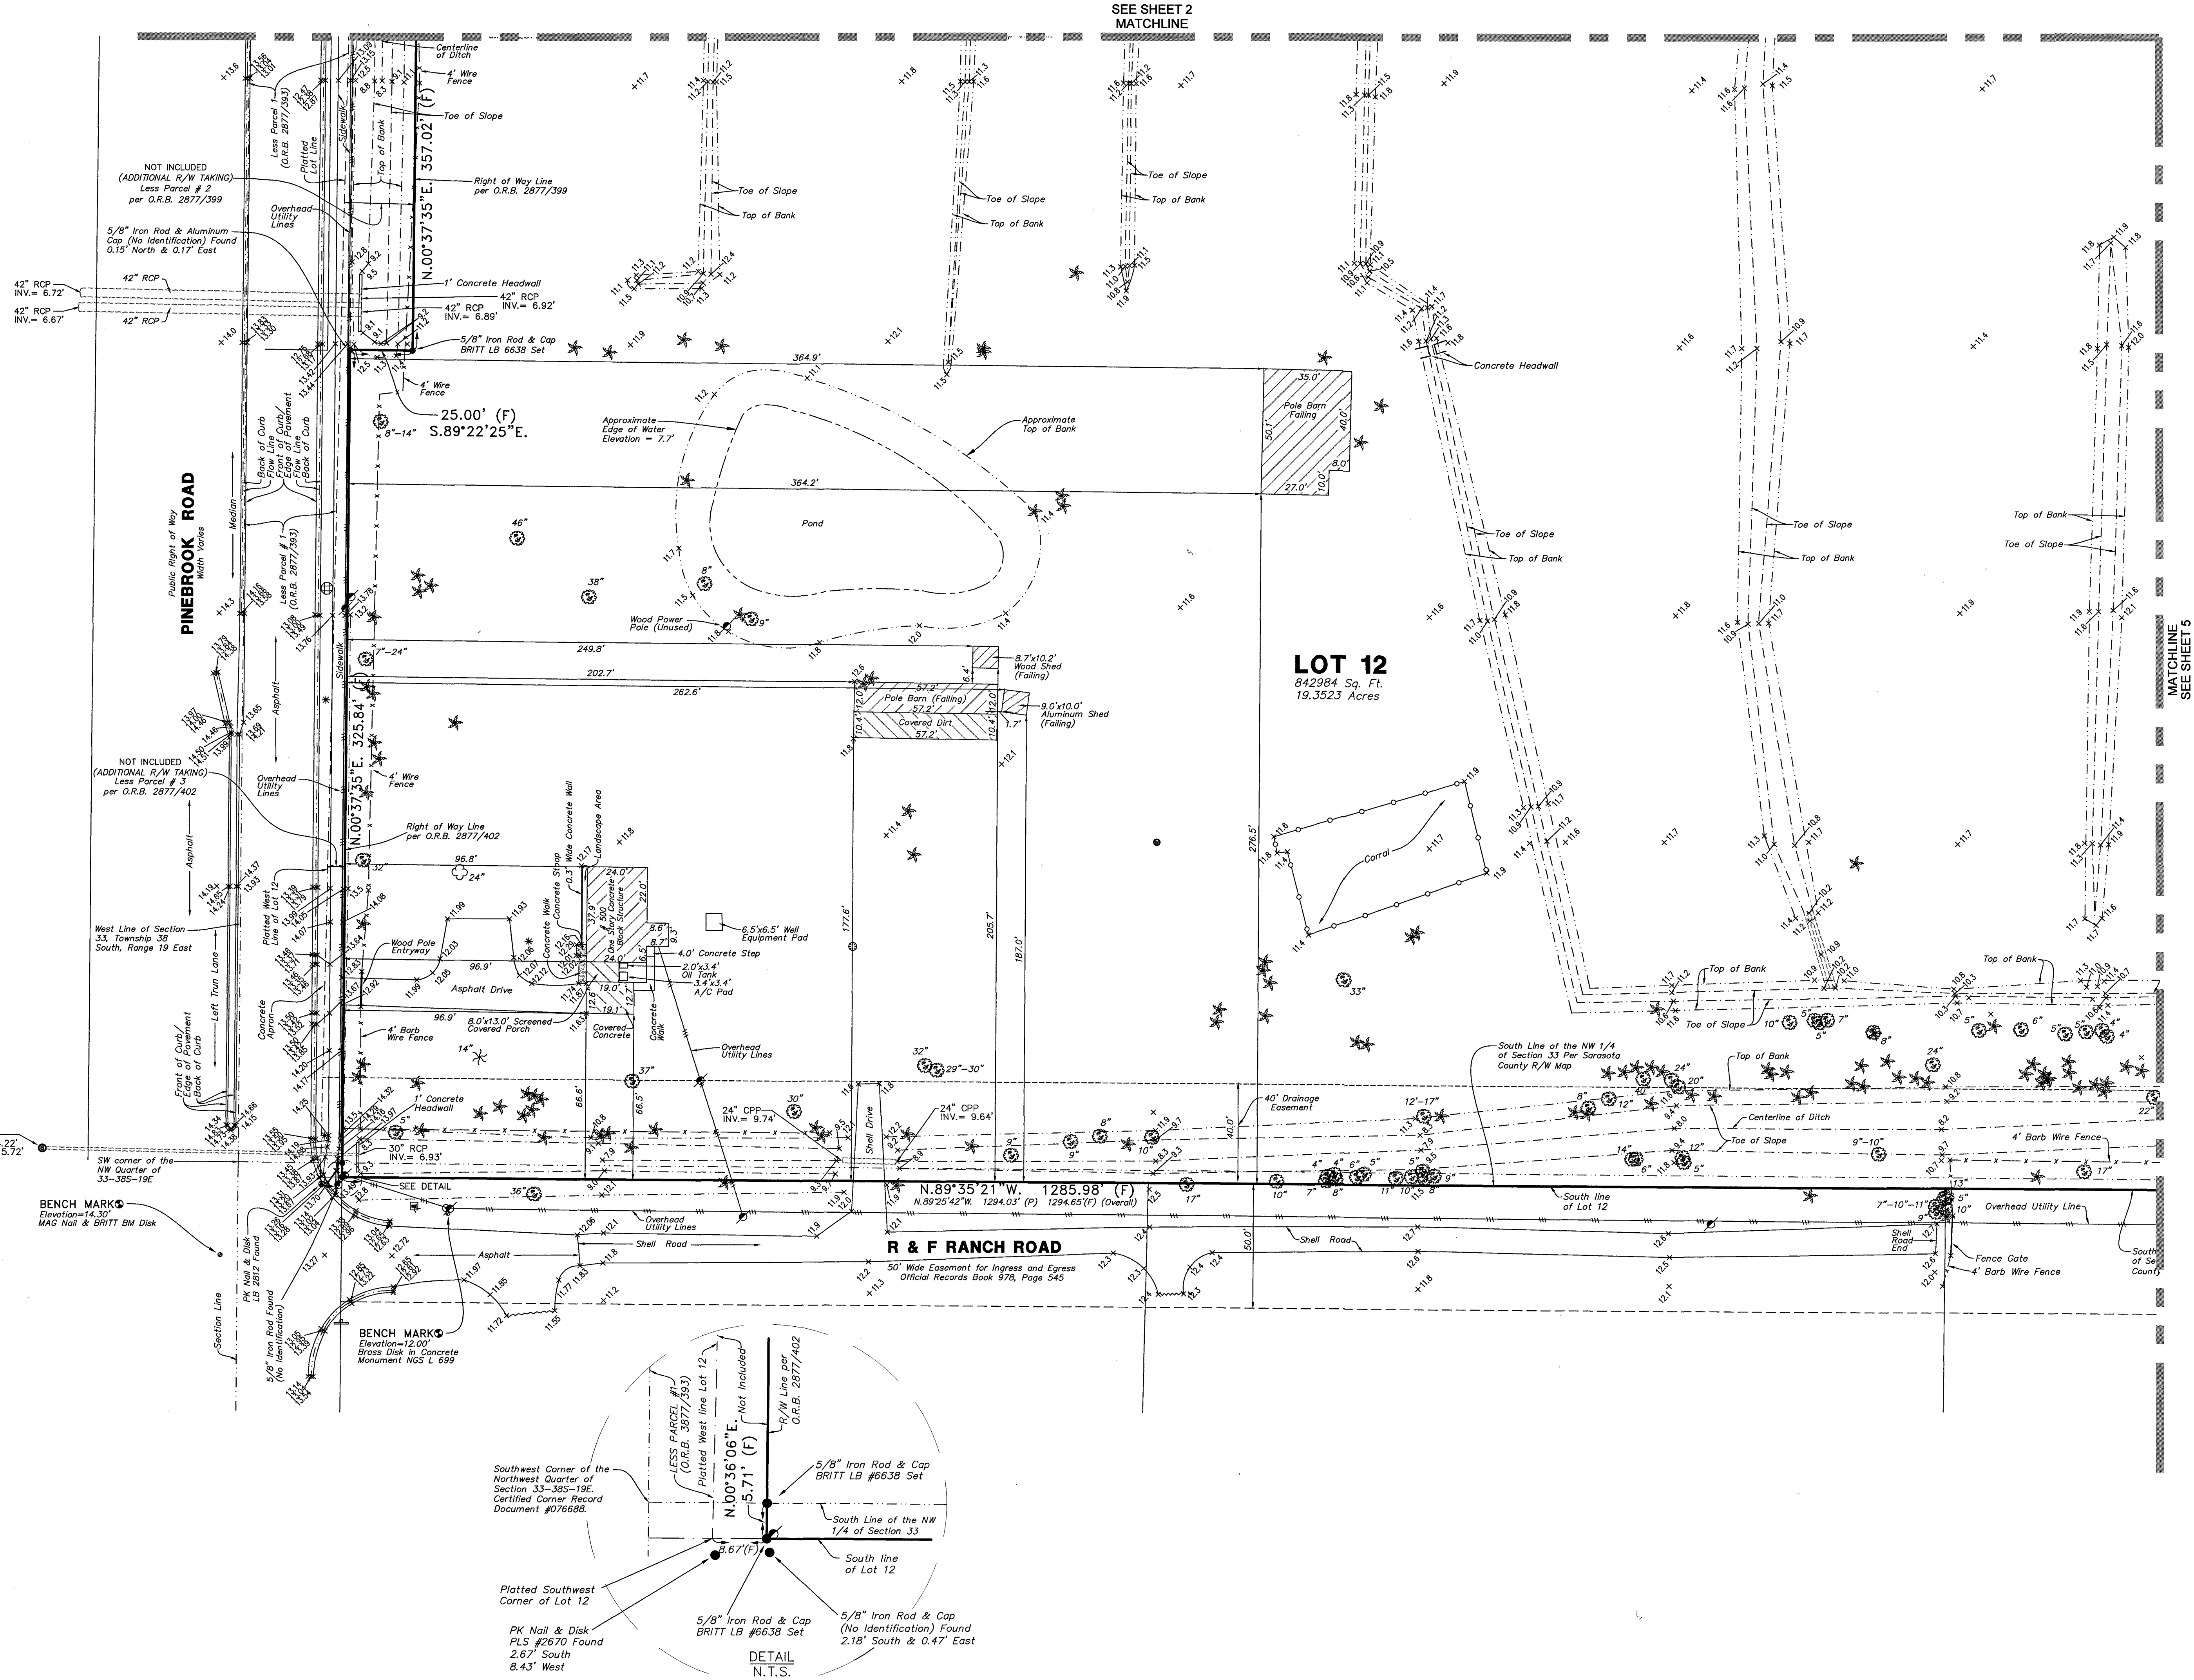

BRITT SURVEYING, INC.
LAND SURVEYORS AND MAPPERS
CERTIFICATE OF AUTHORIZATION NO. LB 6638
606 Cypress Avenue Venice, Florida 34285
Telephone: (941) 493-1396 Fax: (941) 484-5766
Email: bs@brittsurveying.com

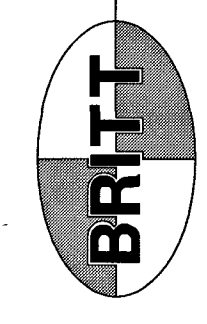


AN ALTANSPS LAND TITLE SURVEY
SECTION 33, TOWNSHIP 38 SOUTH, RANGE 19 EAST
LOT 12 WOODLAND ACRES, SARASOTA COUNTY, FLORIDA

CERTIFIED TO:
THOMPSON THRIFT DEVELOPMENT, INC.
WATERMARK RESIDENTIAL

FIELD BOOK: 596 PAGE(S): 151
JOB NUMBER: 20-03-16 DRAWN BY: EMB

SHEET
4 of 5

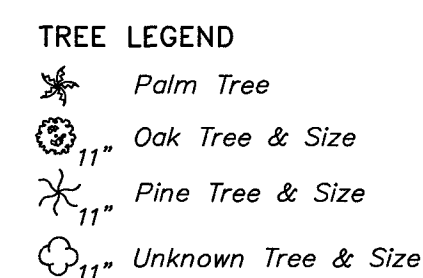FIELD BOOK: 596 PAGE(S): 151